

COUNTY
STREET OPENING DISTRICT No 55
MAP OF
PROPOSED OPENING
OF
ORCHARD AVENUE

BETWEEN
RANDOLPH ST. & 61 ST STREET

SHOWING:-

The exterior boundary of the District to be assessed therefor under the provisions of the County Street Opening Act of 1923, Approved May 11, 1923
Scale: 1"=100' May, 1925

Submitted, *Alfred Jones* Chief Deputy
Approved, *J.E. Rockhold* County Surveyor

Approved as to form
EDWARD T. BISHOP, County Counsel
By *Wm. J. ...* Chief Deputy

LEGEND:-
District Boundary Line - - - - -
Land sought to be condemned colored red

I hereby certify that the Board of Supervisors of Los Angeles County did, on the 1st day of June, 1925 by resolution duly adopted, approve the accompanying map of the assessment district of County Street Opening District No. 55 of the County of Los Angeles for the opening of Orchard Avenue

Filed June 4, 1925 in the office of the County Surveyor of Los Angeles Co.
J.E. ROCKHOLD, County Surveyor
by *M.F. Sell* Deputy


L.E. LAMPTON
County Clerk and Ex-Officio Clerk of the Board of Supervisors of said County of Los Angeles.
by *Mame B. Beatty* Deputy

Superior Court Case No. 178513
Suit for Condemnation
Filed Sep. 11, 1925.
County of Los Angeles, Pltff
Vs.
Nicholas J. Dallmeier, et al. Def.

Pending May 1, 1926
Pending Apr. 1, 1927
Case dismissed Aug. 19th 1927

C.F. 1282 -

S.O.D. No 5
Drawn by E. Van Wert
Traced by E. Van Wert
Checked by R. B. Weir

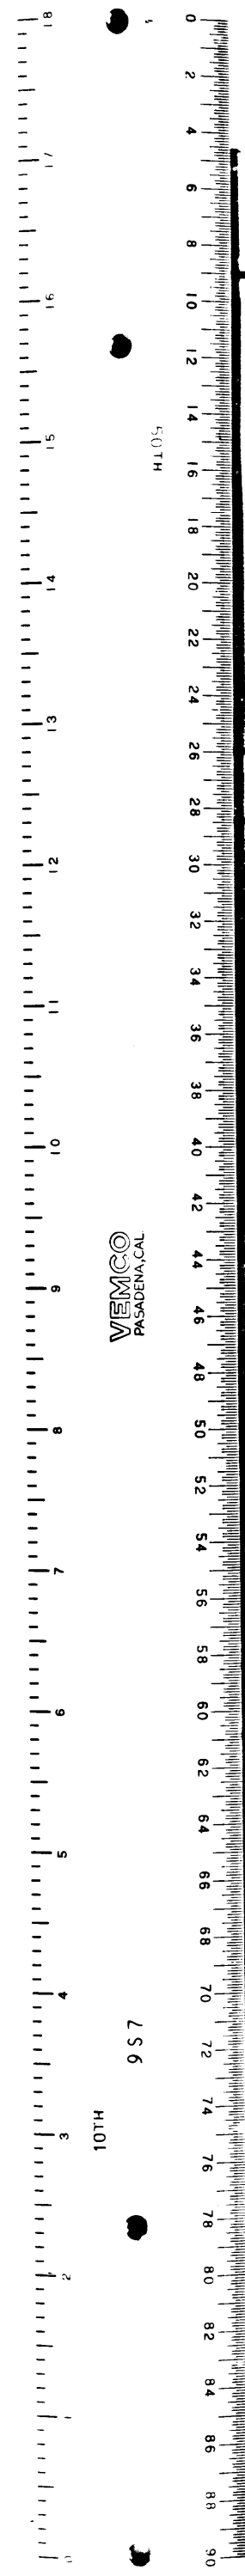

VEMCO PASADENA, CAL.

VEMCO PASADENA, CAL.