

BURLINGTON AVENUE

RESUBDIVISION OF PART OF

COLINA PARK

Miscellaneous Records Book 7 Page 26 and 27

COLINA

PLACE

DRIVE

CROWN HILL

CROWWOOD

Map Book 22 Page 26 & 27

STREET

AVENUE

THIRD STREET O&W
SHEET 2 OF 4 SHEETS
SHOW 3

BLOCK I
COLINA PARK

Miscellaneous Records Book 16 Page 52

TRACT NO. 2473

Map Book 24 Page 55

PARK

Miscellaneous Records Book 7 Page 26 and 27

Ocean View Ave., for Crown Hill Ave., & condemned por. ch. to 3rd St. 16403 Sec. 3



TRACT NO. 7154


Map Book 25 Page 179

LOMA

COLUMBIA

WITMER

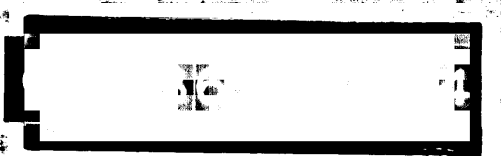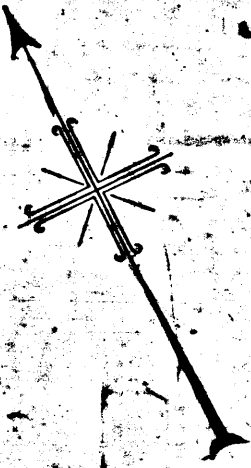

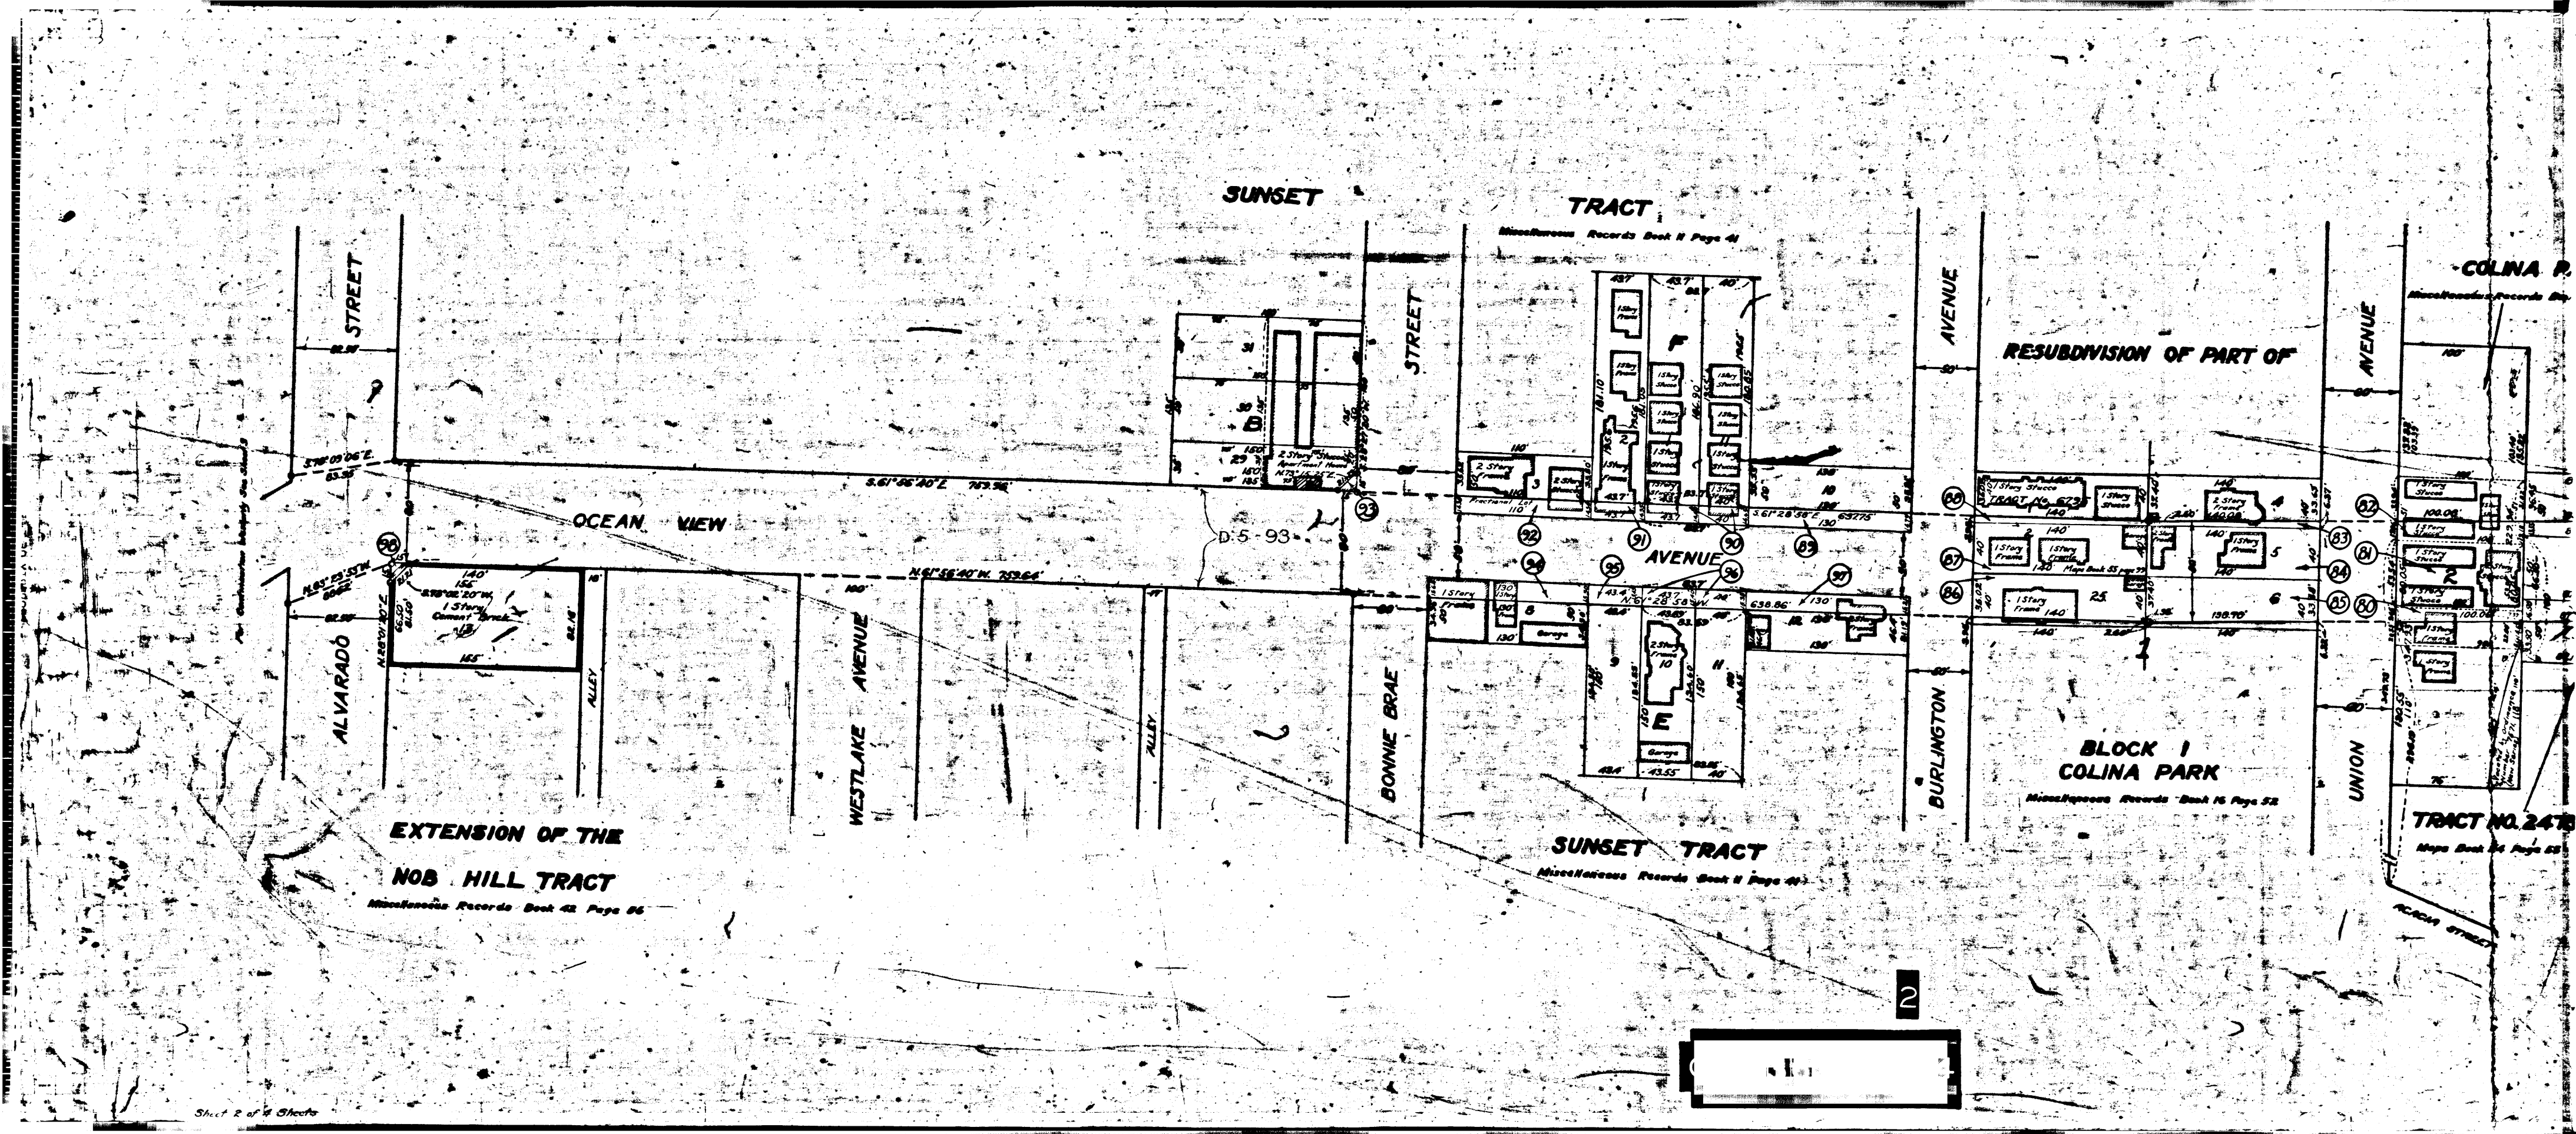

EXTENSION OF THE
NOB HILL TRACT
Miscellaneous Records Book 42 Page 66

SUNSET TRACT
Miscellaneous Records Book 4 Page 41

SUNSET TRACT
Miscellaneous Records Book 4 Page 41

RESUBDIVISION OF PART OF

BLOCK 1
COLINA PARK
Miscellaneous Records Book 15 Page 52

TRACT NO. 24
Map Book 24 Page 55

N

Scale bar with markings for 0, 10, 20, 30, 40, 50, 60, 70, 80, 90, 100 feet.