

Cahuenga Blvd home estab. - Ord. 65727 - Sec. 1.  
Yucca Street same estab. - Ord. 65727 - Sec. 2.

CAHUENGA BLVD AND OTHER STREETS  
BETWEEN HIGHLAND AVE. AND MELROSE AVE.

YUCCA STREET  
IVAR AVE. TO CAHUENGA BLVD.  
IVAR AVENUE  
YUCCA ST. TO HOLLYWOOD BLVD.  
CAHUENGA BLVD.  
CERRITOS PL. TO HOLLYWOOD BLVD.  
Sht. 40

031A




**RESUBDIVISION OF BLOCK 24  
OF HOLLYWOOD**  
Maps Book 5, Page 14

**LONGPRE BLOCK**  
Maps Book 6, Page 153

031A

031A

For Continuation of Survey See Sheet 39

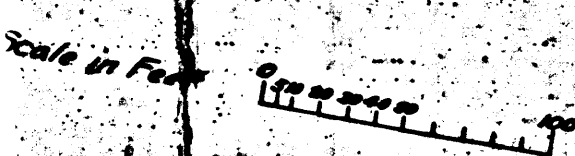

YUCCA PLACE  
K PLACE  
FRANKLIN AVENUE

COSMO STREET

BOULEVARD

HOLLYWOOD

AVENUE

IVAR

HOLLYWOOD

STREET

HOLLYWOOD

CAHUENGA

YUCCA


BOULEVARD

DE



For Comparison Northern 5th Street Map

# RESUBDIVISION OF LOTS 20, 25 TO 30, 39 TO 50, AND 83 TO 92, INCLUSIVE, OF HOLLYWOOD PARK PLACE

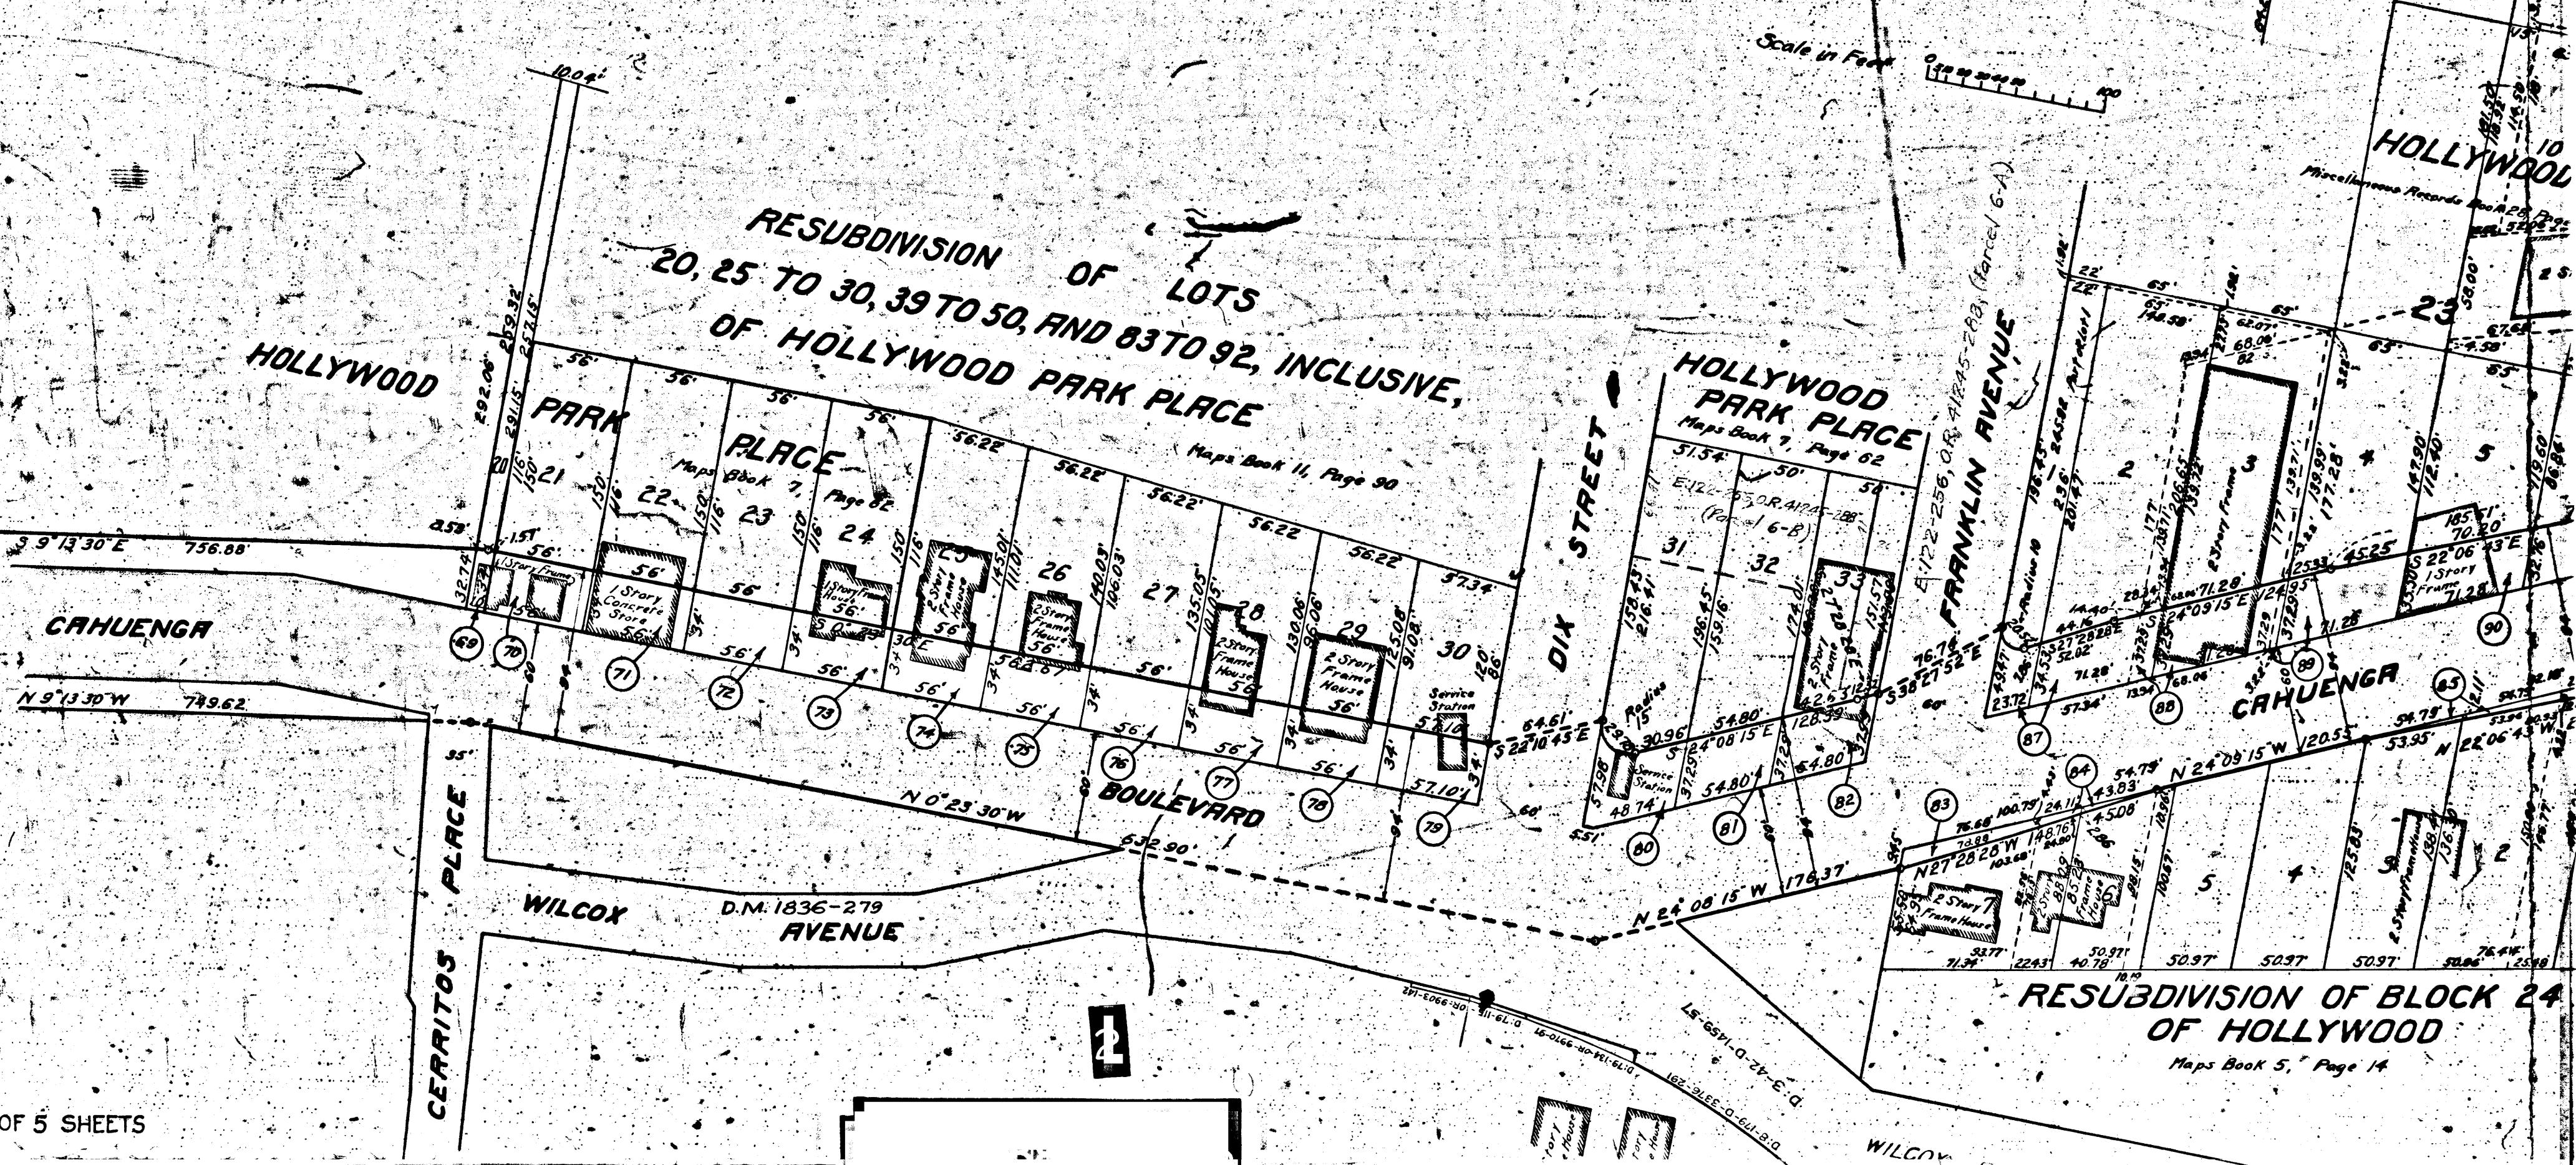

## RESUBDIVISION OF BLOCK 24 OF HOLLYWOOD

Maps Book 5, Page 14

10  
HOLLYWOOD

Miscellaneous Records Book 228, Page 52

CAHUENGA

HOLLYWOOD PARK PLACE  
Maps Book 7, Page 82

DIX STREET

FRANKLIN AVENUE  
A 172-256, OR A 1245-288, (Parcel 6-A)

WILCOX AVENUE  
D.M. 1836-279

CERRITOS PLACE

CAHUENGA

HOLLYWOOD PARK PLACE

2