

MAP
SHOWING THE LAND TO BE CONDEMNED
FOR THE WIDENING OF
SILVER LAKE BOULEVARD
BETWEEN
GLENDALE BOULEVARD
AND
ARMSTRONG AVENUE
ALSO
THE OPENING, WIDENING,
STRAIGHTENING, AND EXTENDING OF
SILVER LAKE BOULEVARD
BETWEEN
BERKELEY AVENUE
AND
VIRGIL AVENUE
IN THE
CITY OF LOS ANGELES, CALIF.

In accordance with Ordinances Nos. 53616 and 54657
John C. Shaw, City Engineer July 1926


Scale 1" = 100'

Note: - Land to be condemned shown colored red.
Dotted lines and dimensions show property
holdings in those cases where they differ
from recorded subdivisions.

The figures in circles indicate the parcel
numbers as set forth in Paragraph VIII
of the complaint.

Pending April 1, 1927.
Interlocutory decree rendered July 23, 1928.
Final judgment in favor of Plaintiff as per map,
except Parcel No. 132, rendered April 8, 1931.

D: 84-124, O.R. 10724-368.

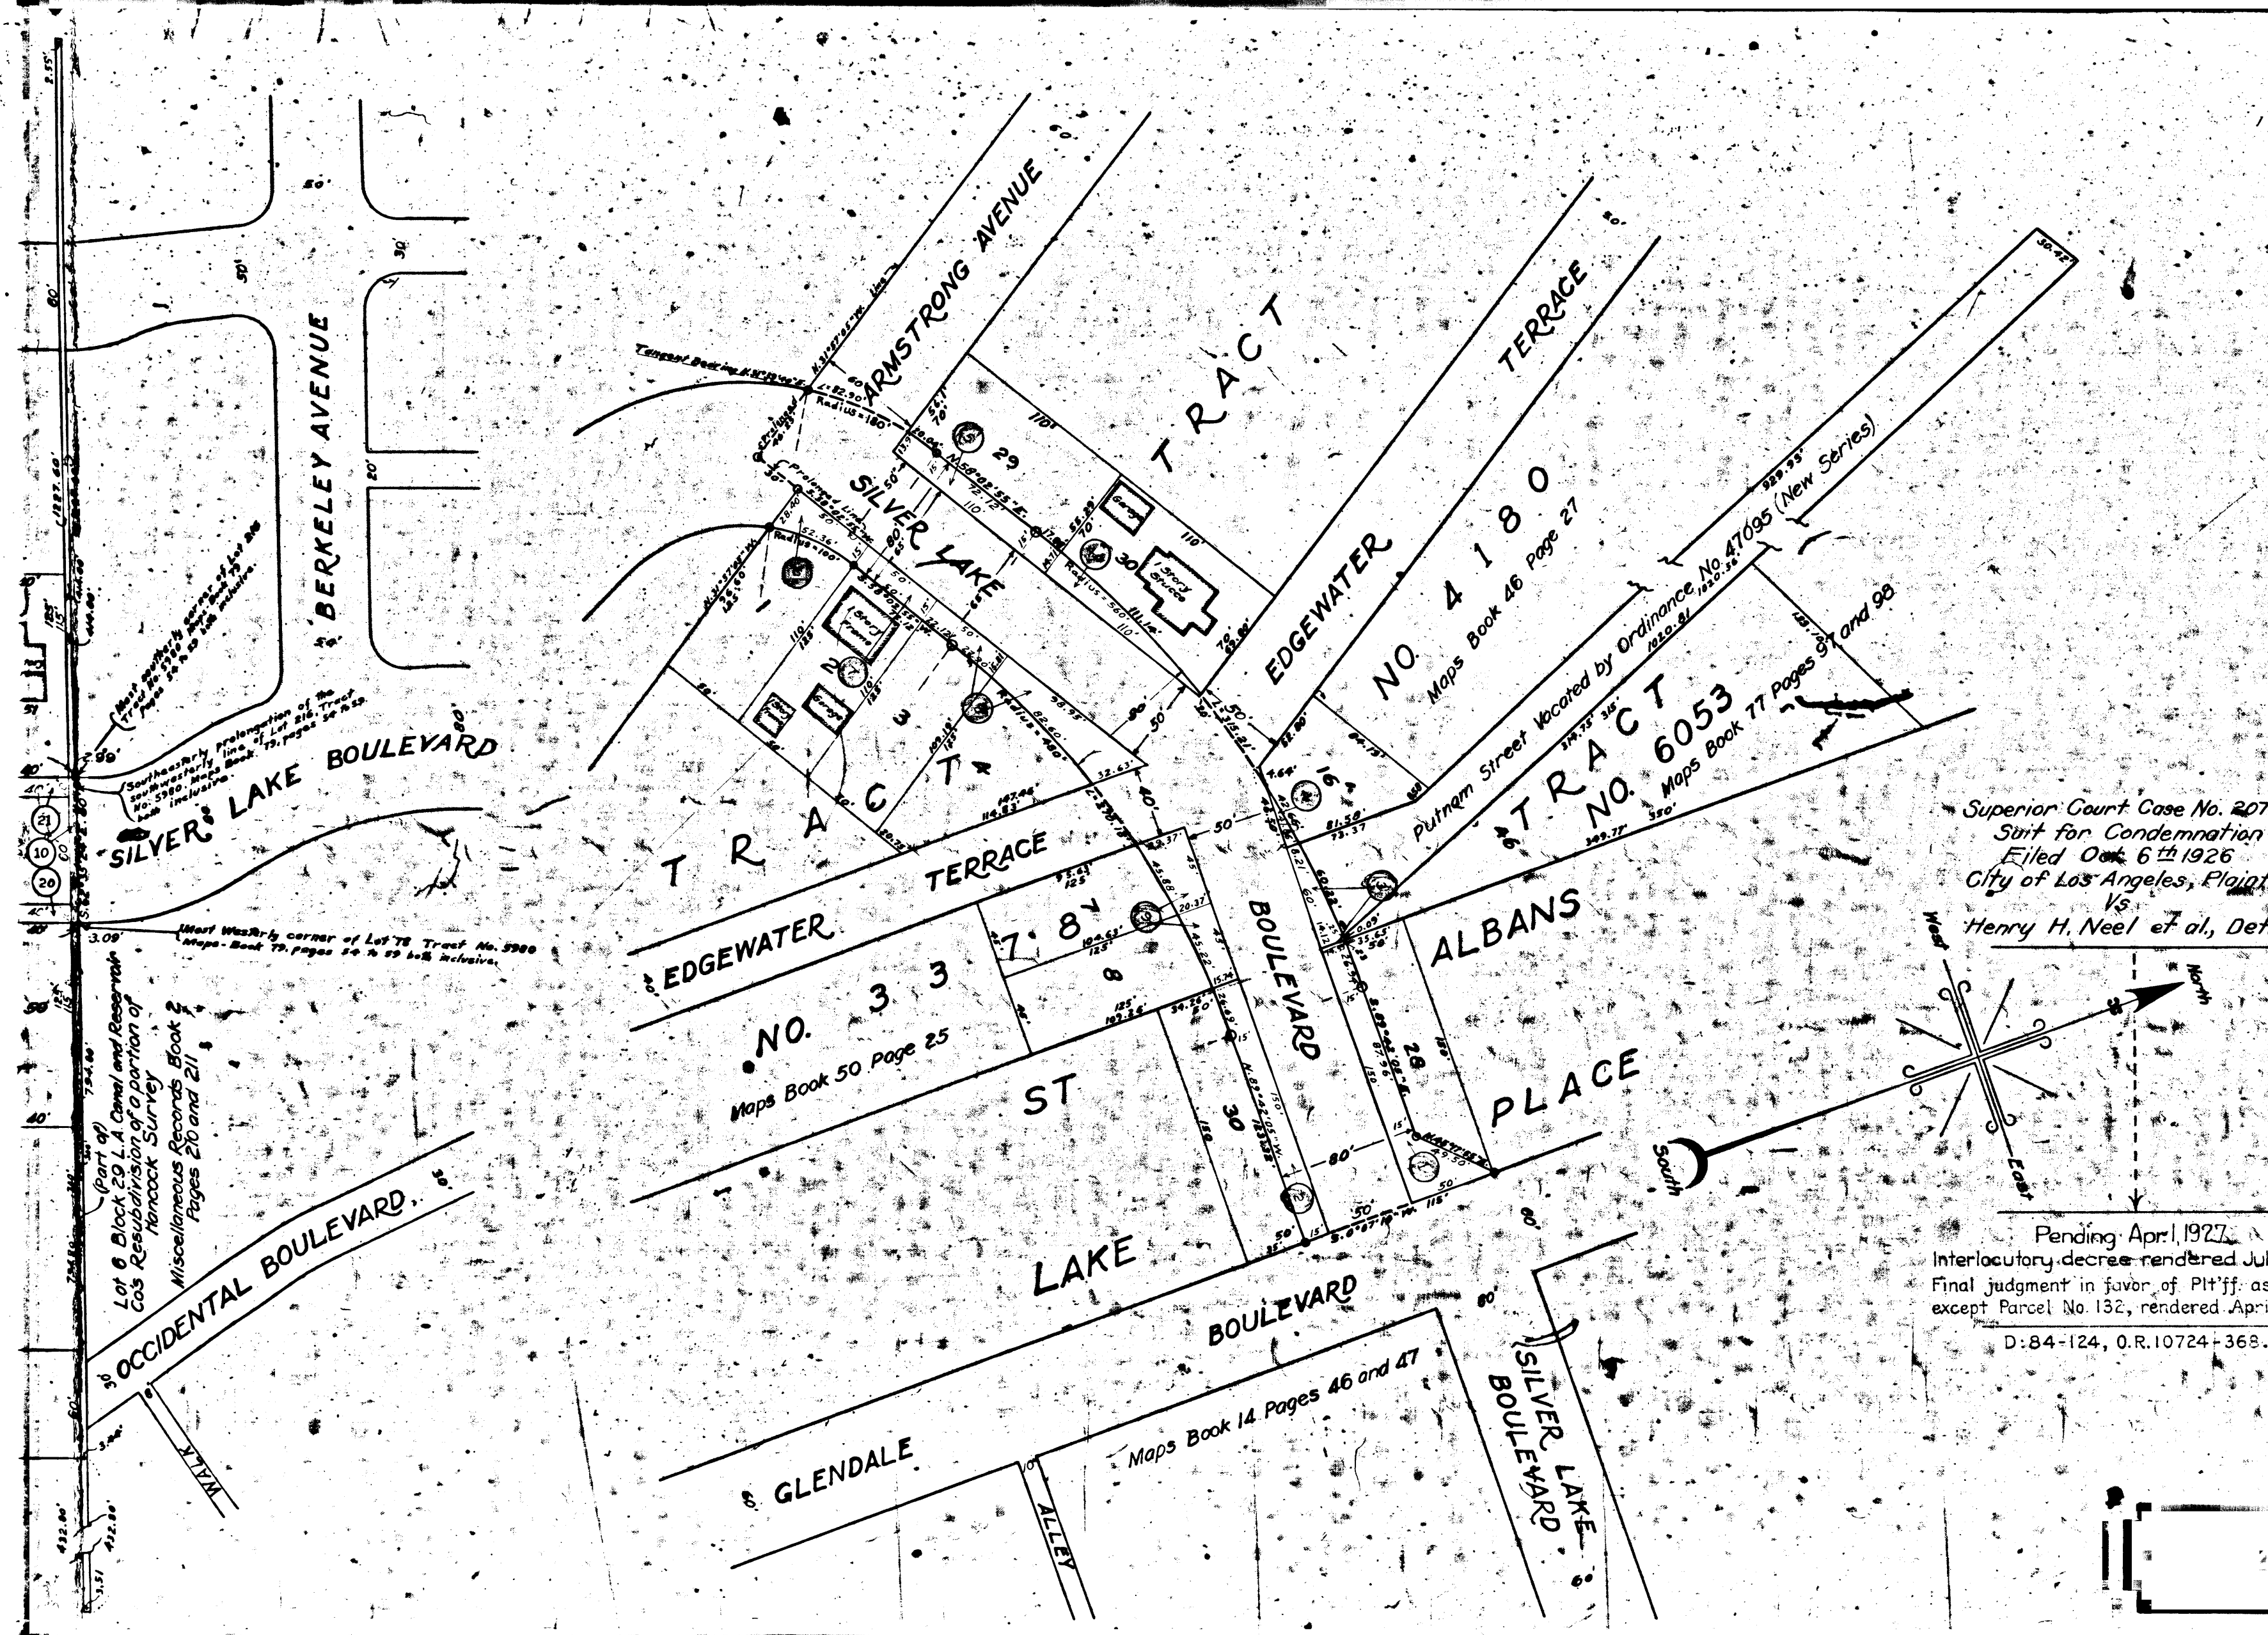

COURT A

