


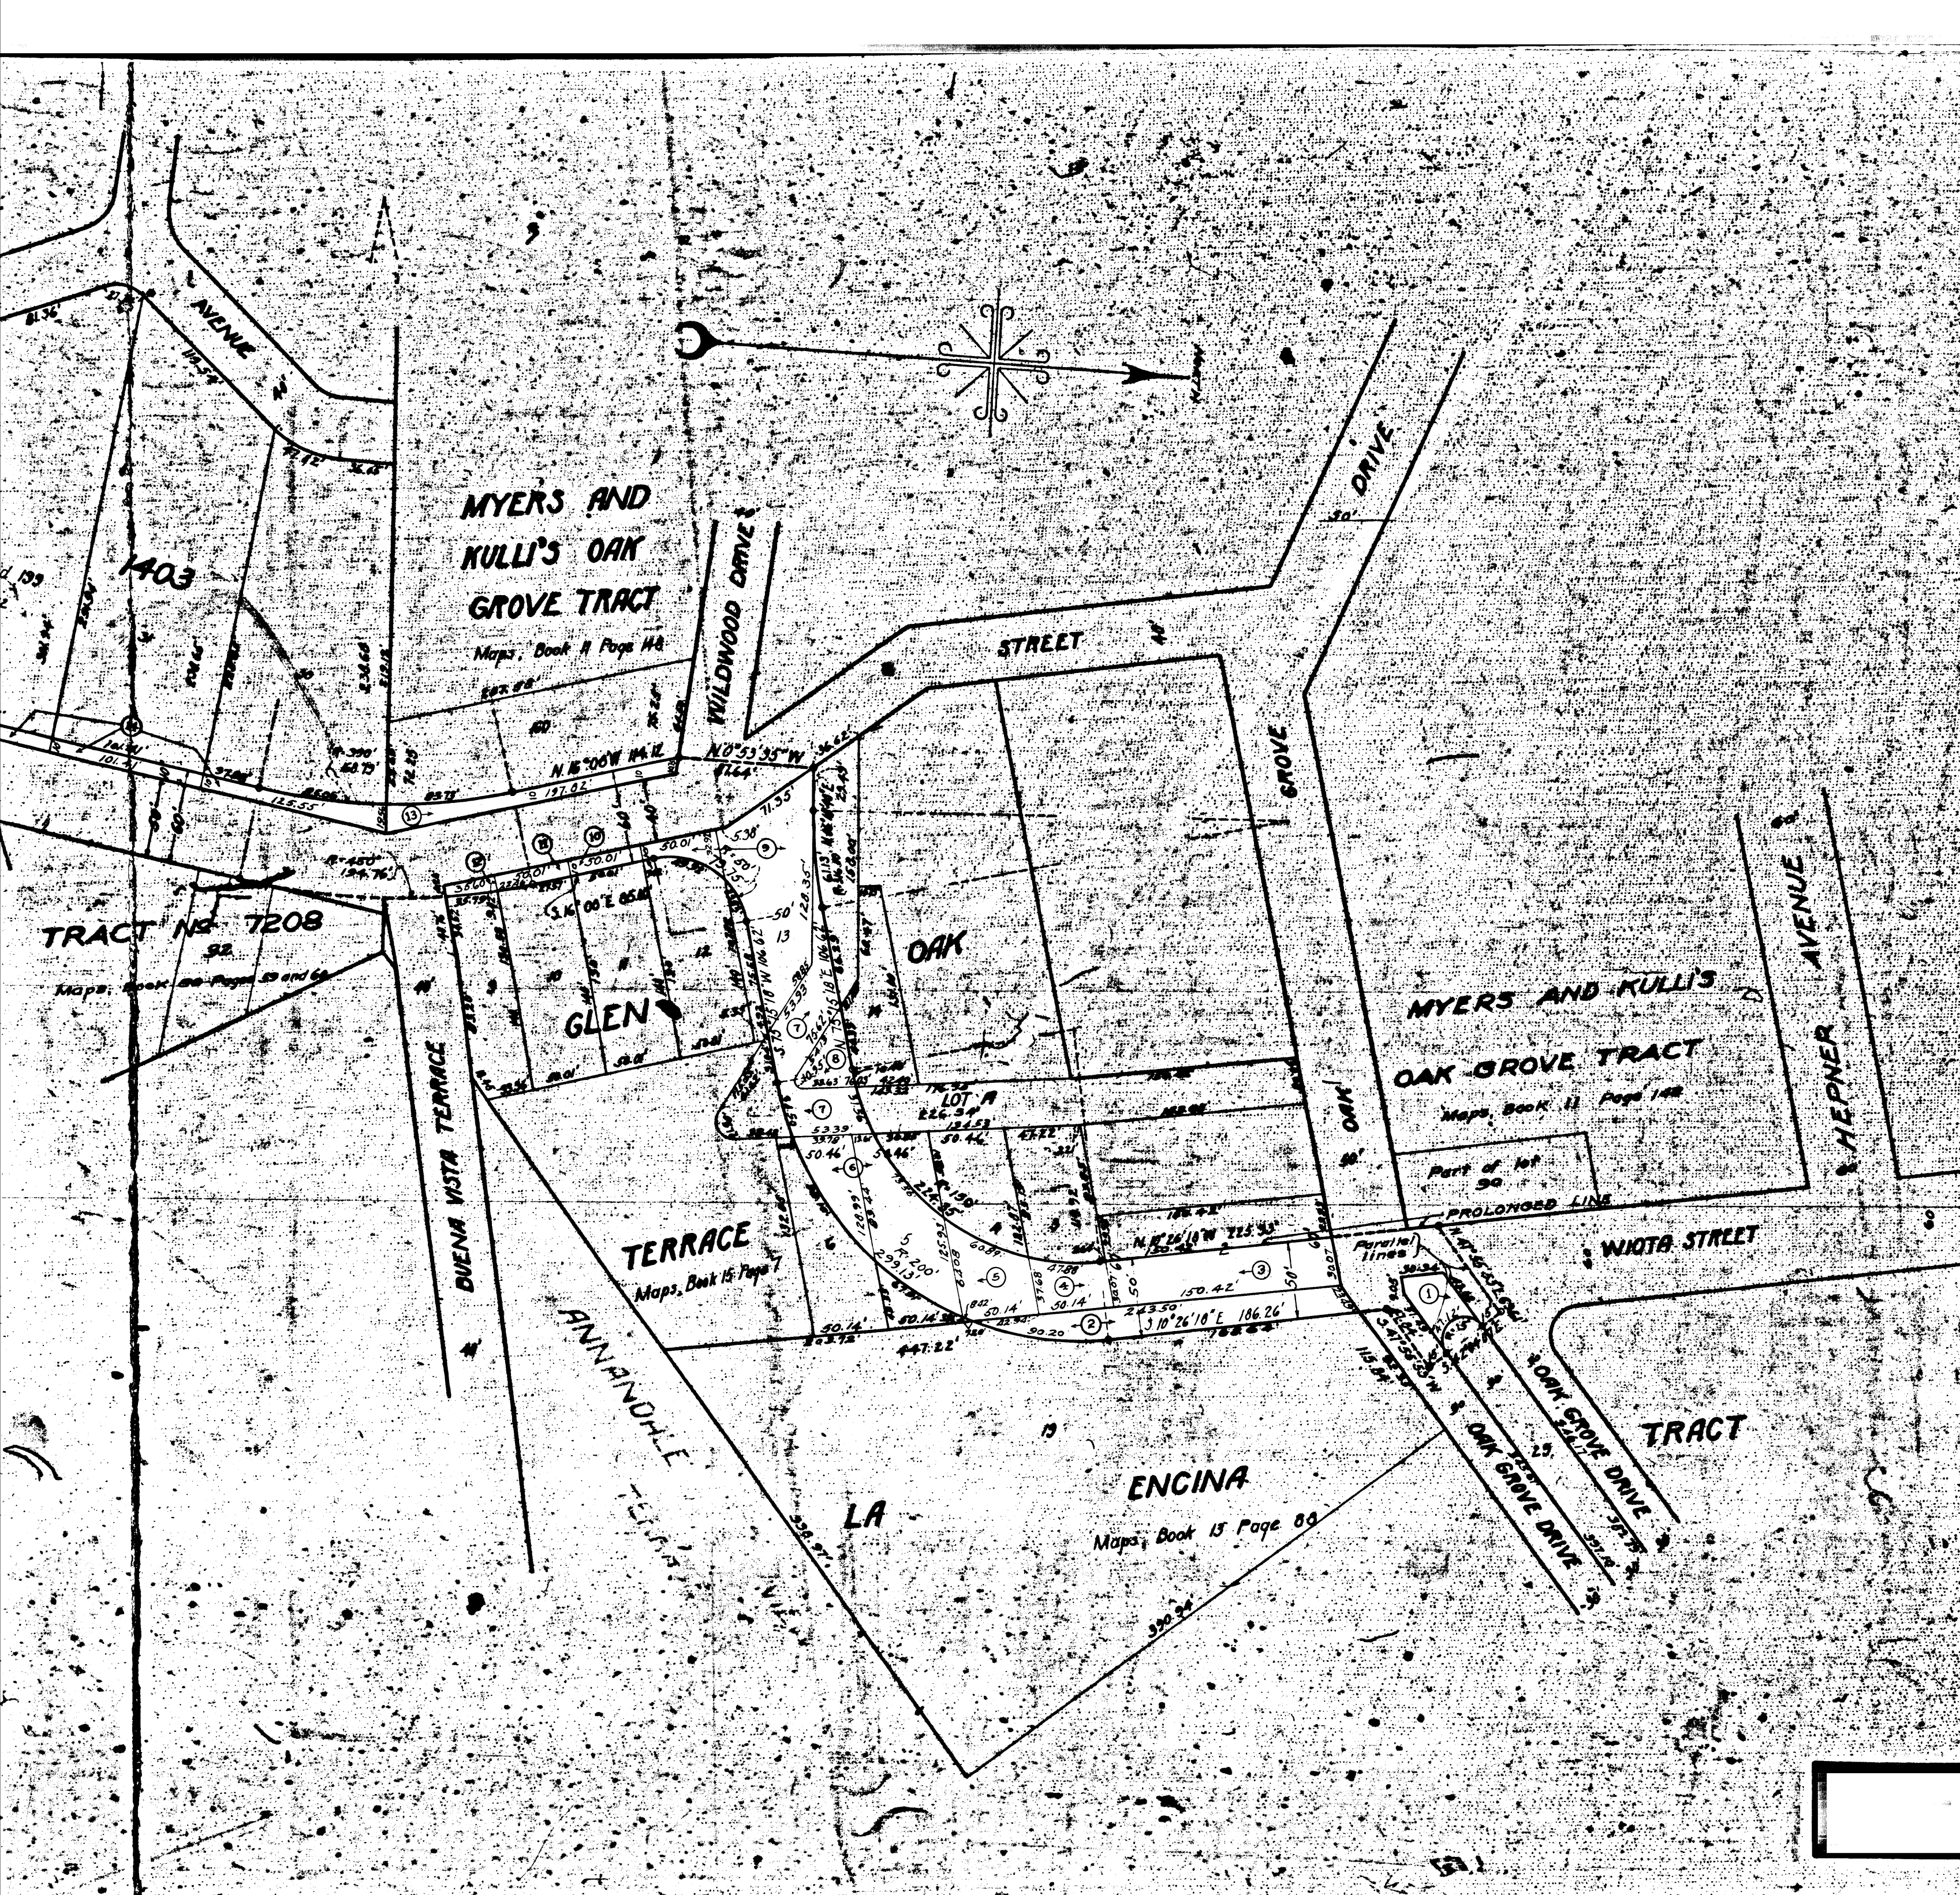

MAP
SHOWING THE LAND TO BE CONDEMNED
FOR THE
OPENING, WIDENING, AND EXTENDING OF
WIOTA STREET
BETWEEN
OAK GROVE DRIVE
AND
NOLDEN STREET
AT WILDWOOD DRIVE
ALSO
WIDENING OF
NOLDEN STREET
BETWEEN
WILDWOOD DRIVE
AND
RADER STREET
ALSO
WIDENING OF
RADER STREET
AT THE
SOUTHEAST CORNER OF RADER STREET
AND AVENUE FIFTY-SIX
IN THE
CITY OF LOS ANGELES, CALIFORNIA
IN ACCORDANCE WITH ORDINANCES NOS. 24667 AND 24970
JOHN C. SHAW - CITY ENGINEER JULY 7, 1926

Notes: Land to be condemned shown colored red.
Dotted lines and dimensions show property
holdings in those cases where they
differ from recorded subdivisions.
Figures in circles indicate the parcel
numbers as set forth in paragraph 221
of the complaint.
Superior Court Case No. 211169
Suit for Condemnation
Filed Nov. 10th 1926
City of Los Angeles, Plaintiff;
Vs.
Louis Herzog et al., Def.
Pending Apr. 1 1927
Interlocutory decree rendered Dec.
8th 1927 Judg. Bk. 646-311
Pending Mar. 8th 1928
Judgment of dismissal rendered
Aug. 10th 1928 Judg. Bk. 682-313
Judgment of dismissal rendered
Aug. 21st 1928 Judg. Bk. 689-307
Proceedings abandoned July 10th
1928.

2006

AL.87

[illegible]