



SO14 A

PROPERTY OF THE CITY OF LOS ANGELES

SO14 A

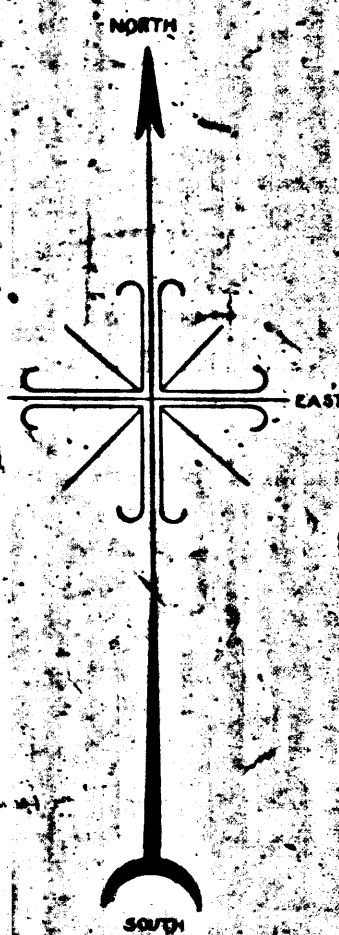

OFFICIAL BED OF THE LOS ANGELES RIVER

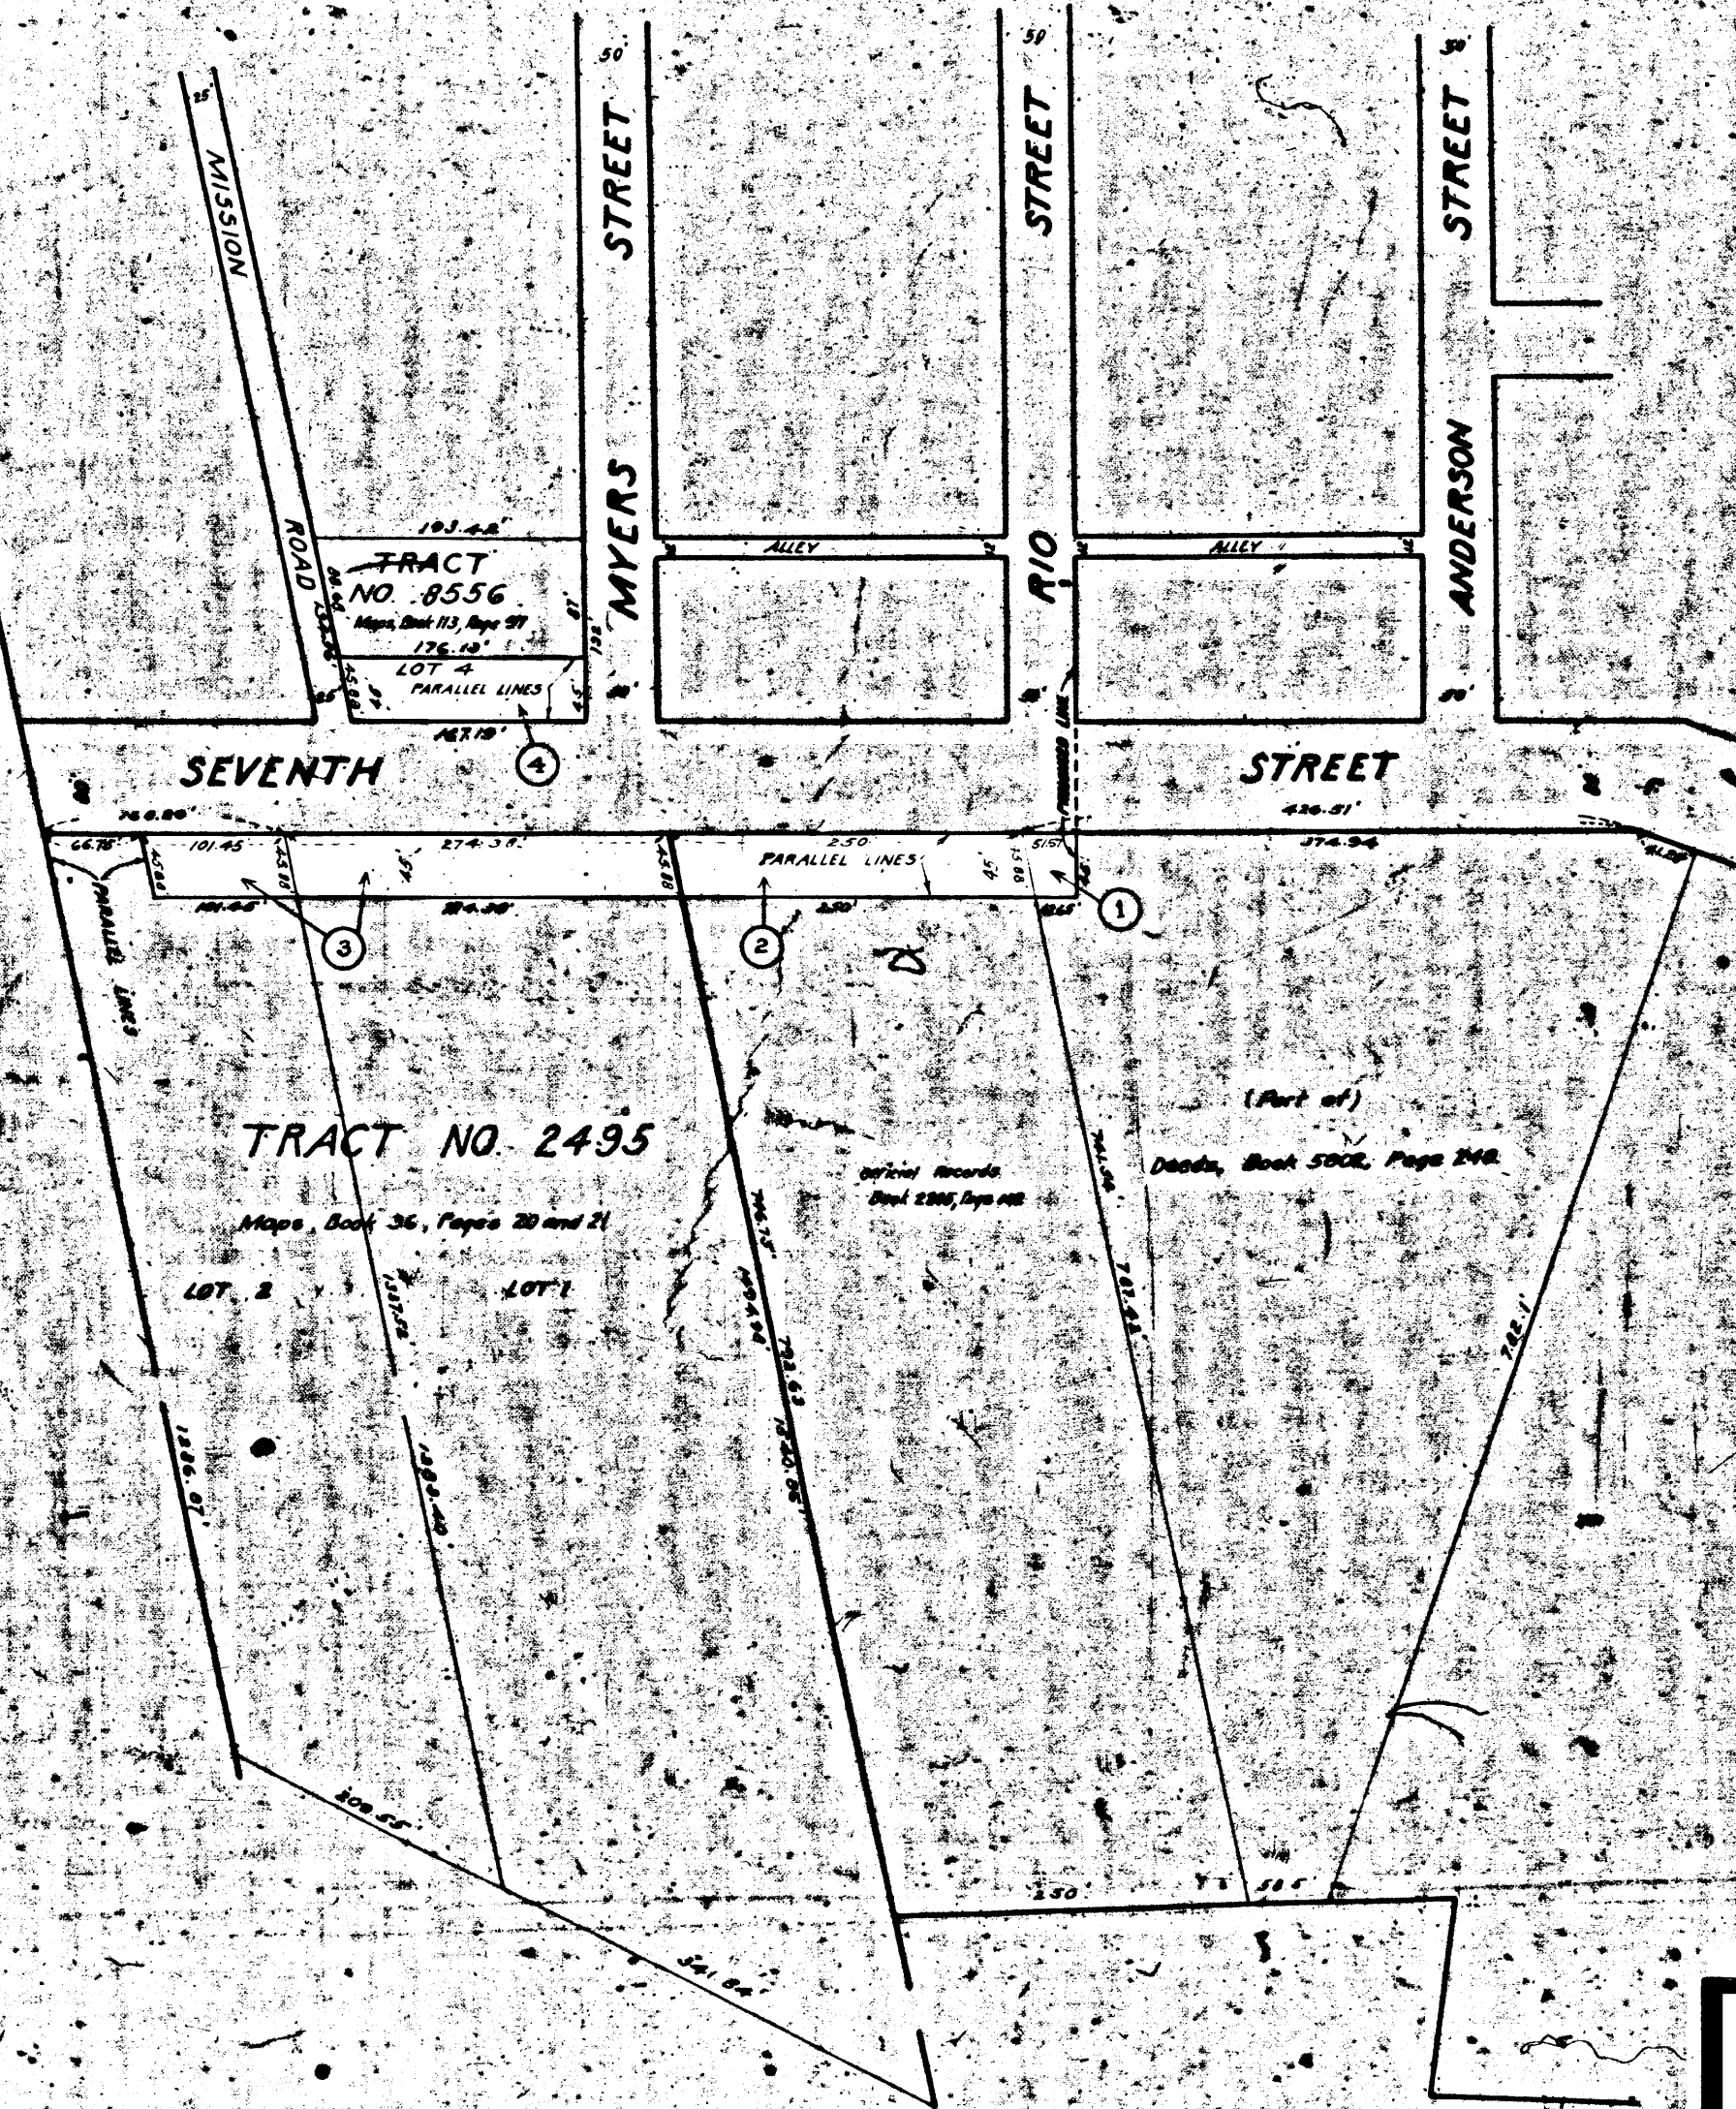

MAP
SHOWING THE LAND TO BE CONDEMNED
FOR THE WIDENING OF
SEVENTH STREET
BETWEEN
THE EASTERLY LINE OF RIO STREET
AND
THE OFFICIAL BED OF THE LOS ANGELES RIVER
IN THE
CITY OF LOS ANGELES, CALIFORNIA
IN ACCORDANCE WITH ORDINANCE NO. 55,693
John C. Shaw - City Engineer October, 1926

Notes: Land to be condemned shown colored red.
The figures in circles indicate the
parcel numbers as set forth in
Paragraph XII of the complaint.

Superior Court Case No. 211555
Suit for Condemnation
Filed Nov. 17th 1926
City of Los Angeles, Plaintiff
vs
W. I. Hollingsworth et al, Def.

Pending Apr. 1, 1927
Interlocutory decree as to parcels 3, 4 rendered June 18, 1927 - Judg. Bk. 636-203
Interlocutory decree as to parcels 1 & 2 rendered Feb. 10, 1928 - Judg. Bk. 673-200
Final judgment in favor of Pl'tff as per map, rendered July 18, 1928.

D: 65-290, O.R. 7899-345
Sheet 7

A. 4102

SO14 A