


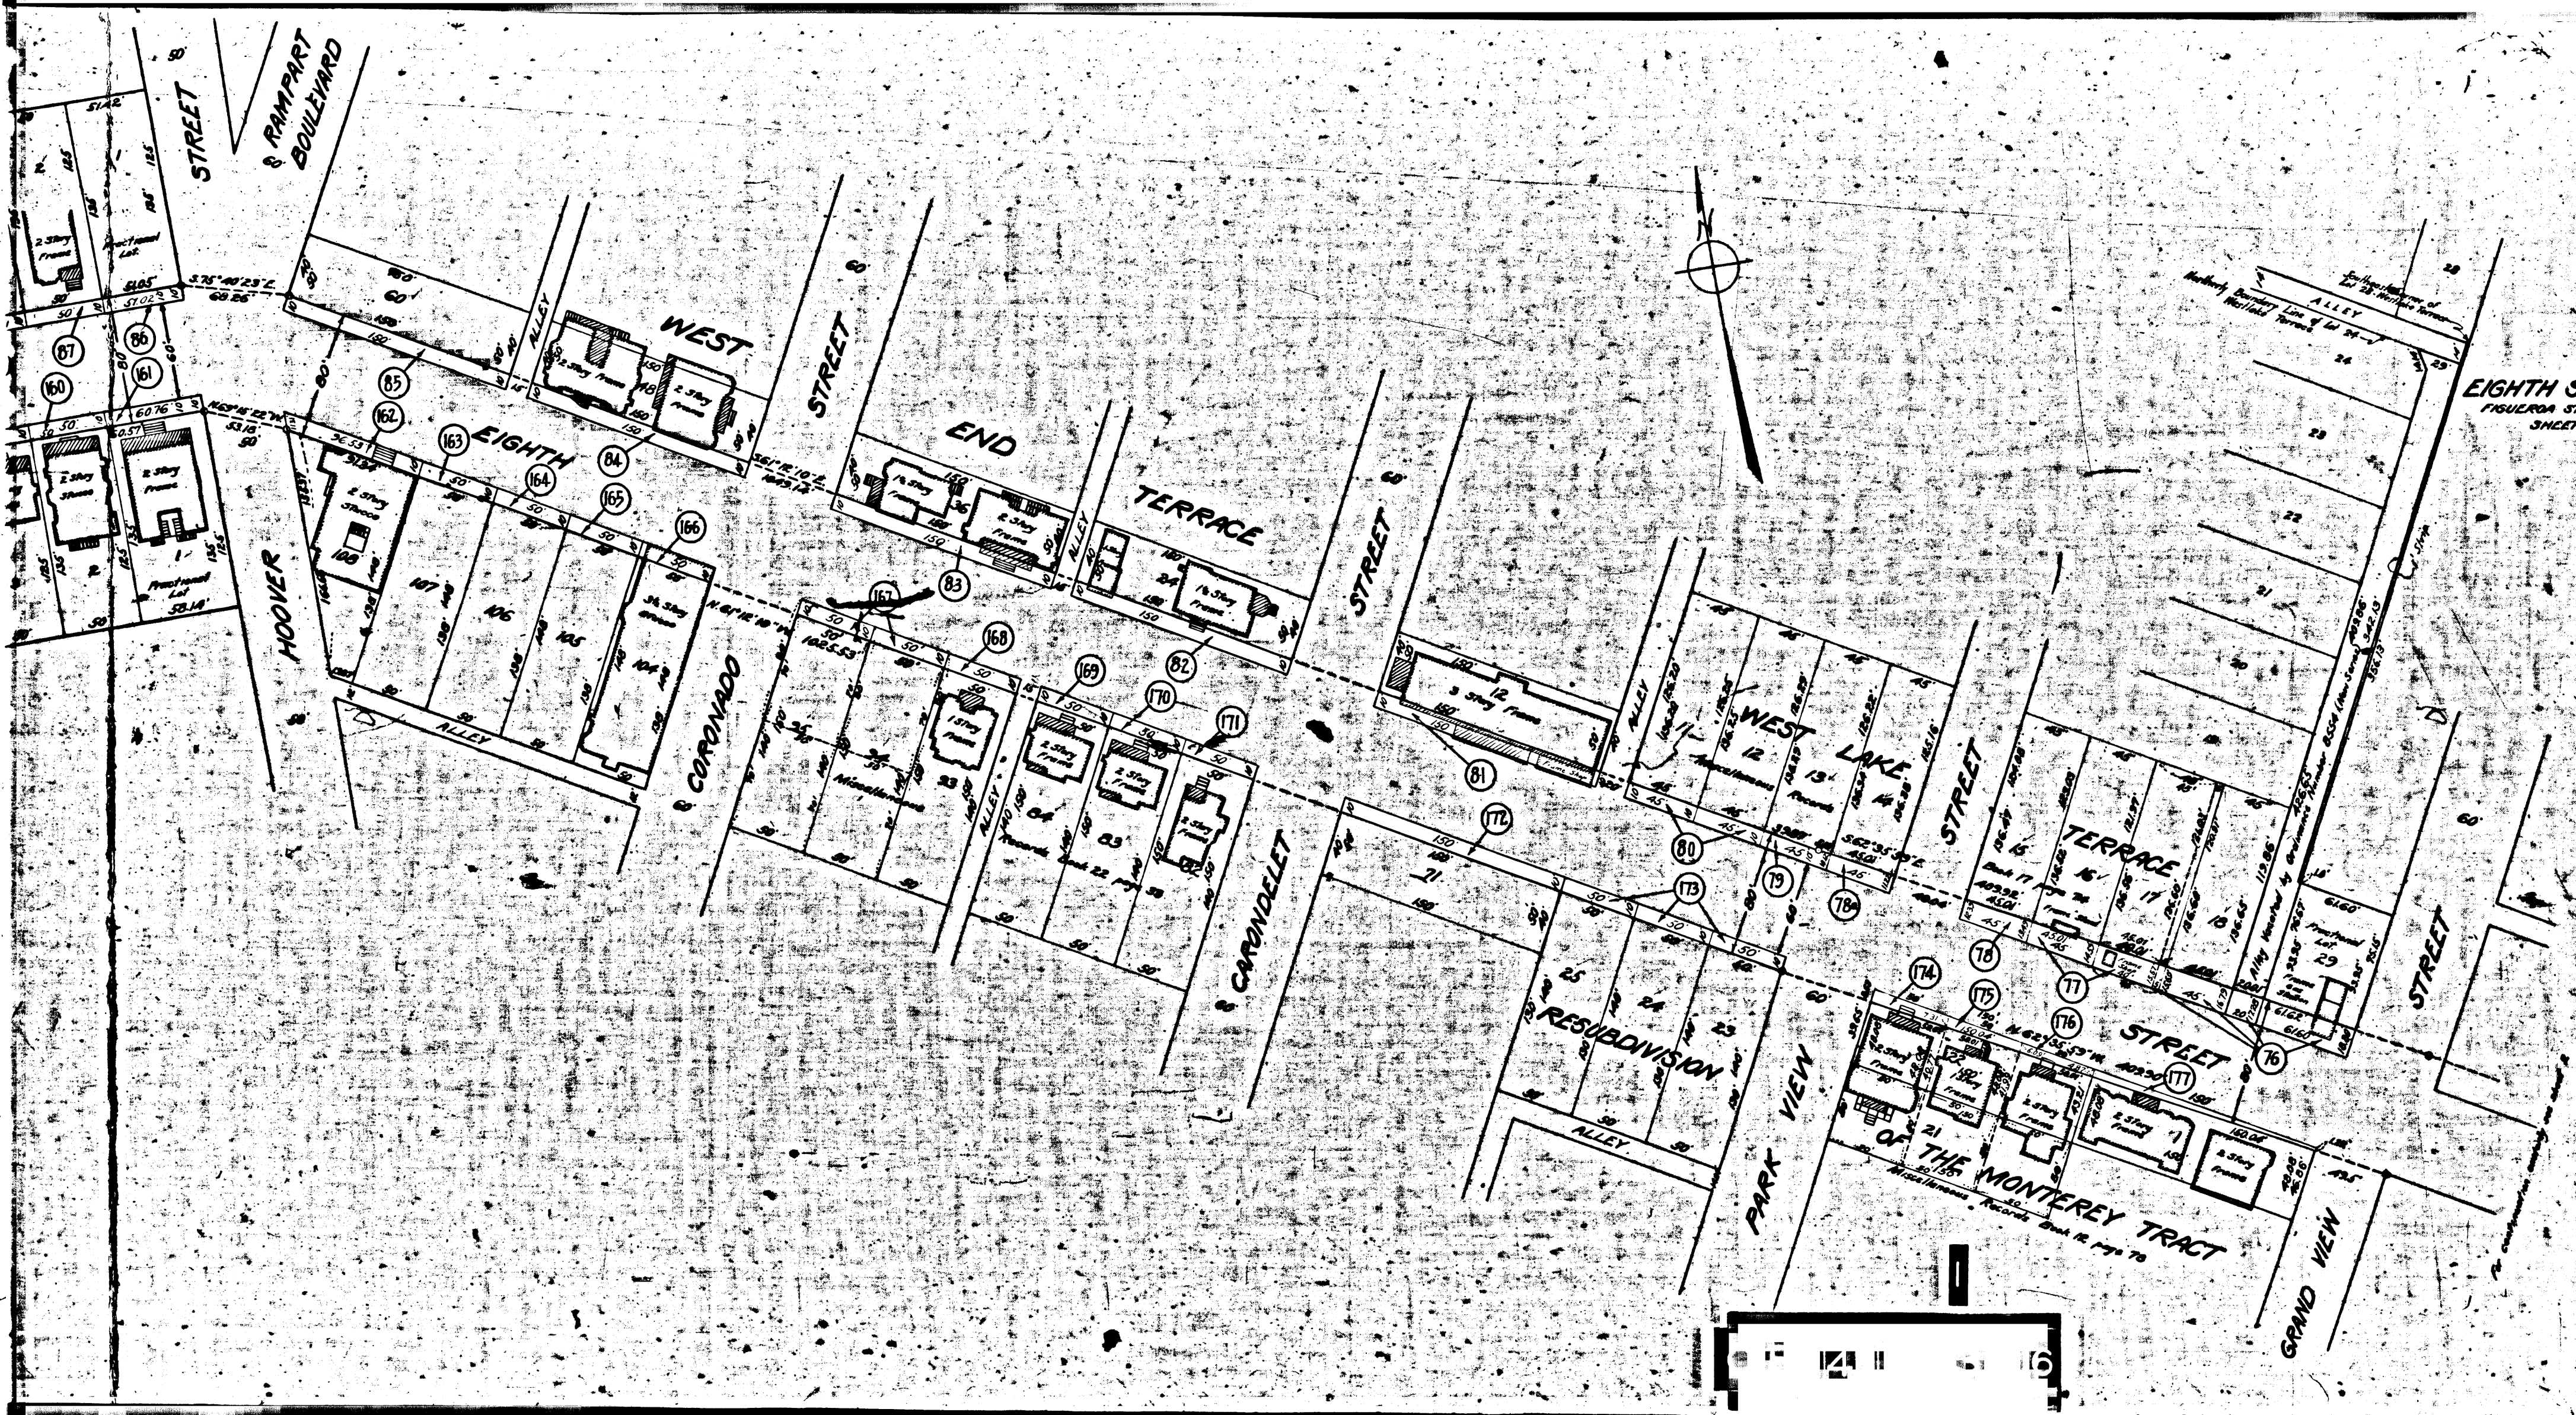


EIGHTH STREET Q&W
FIGUEROA ST TO WINDSOR BLVD
SHEET 3 OF 6 SHEETS

1808 A

1808 A

Sht. 3

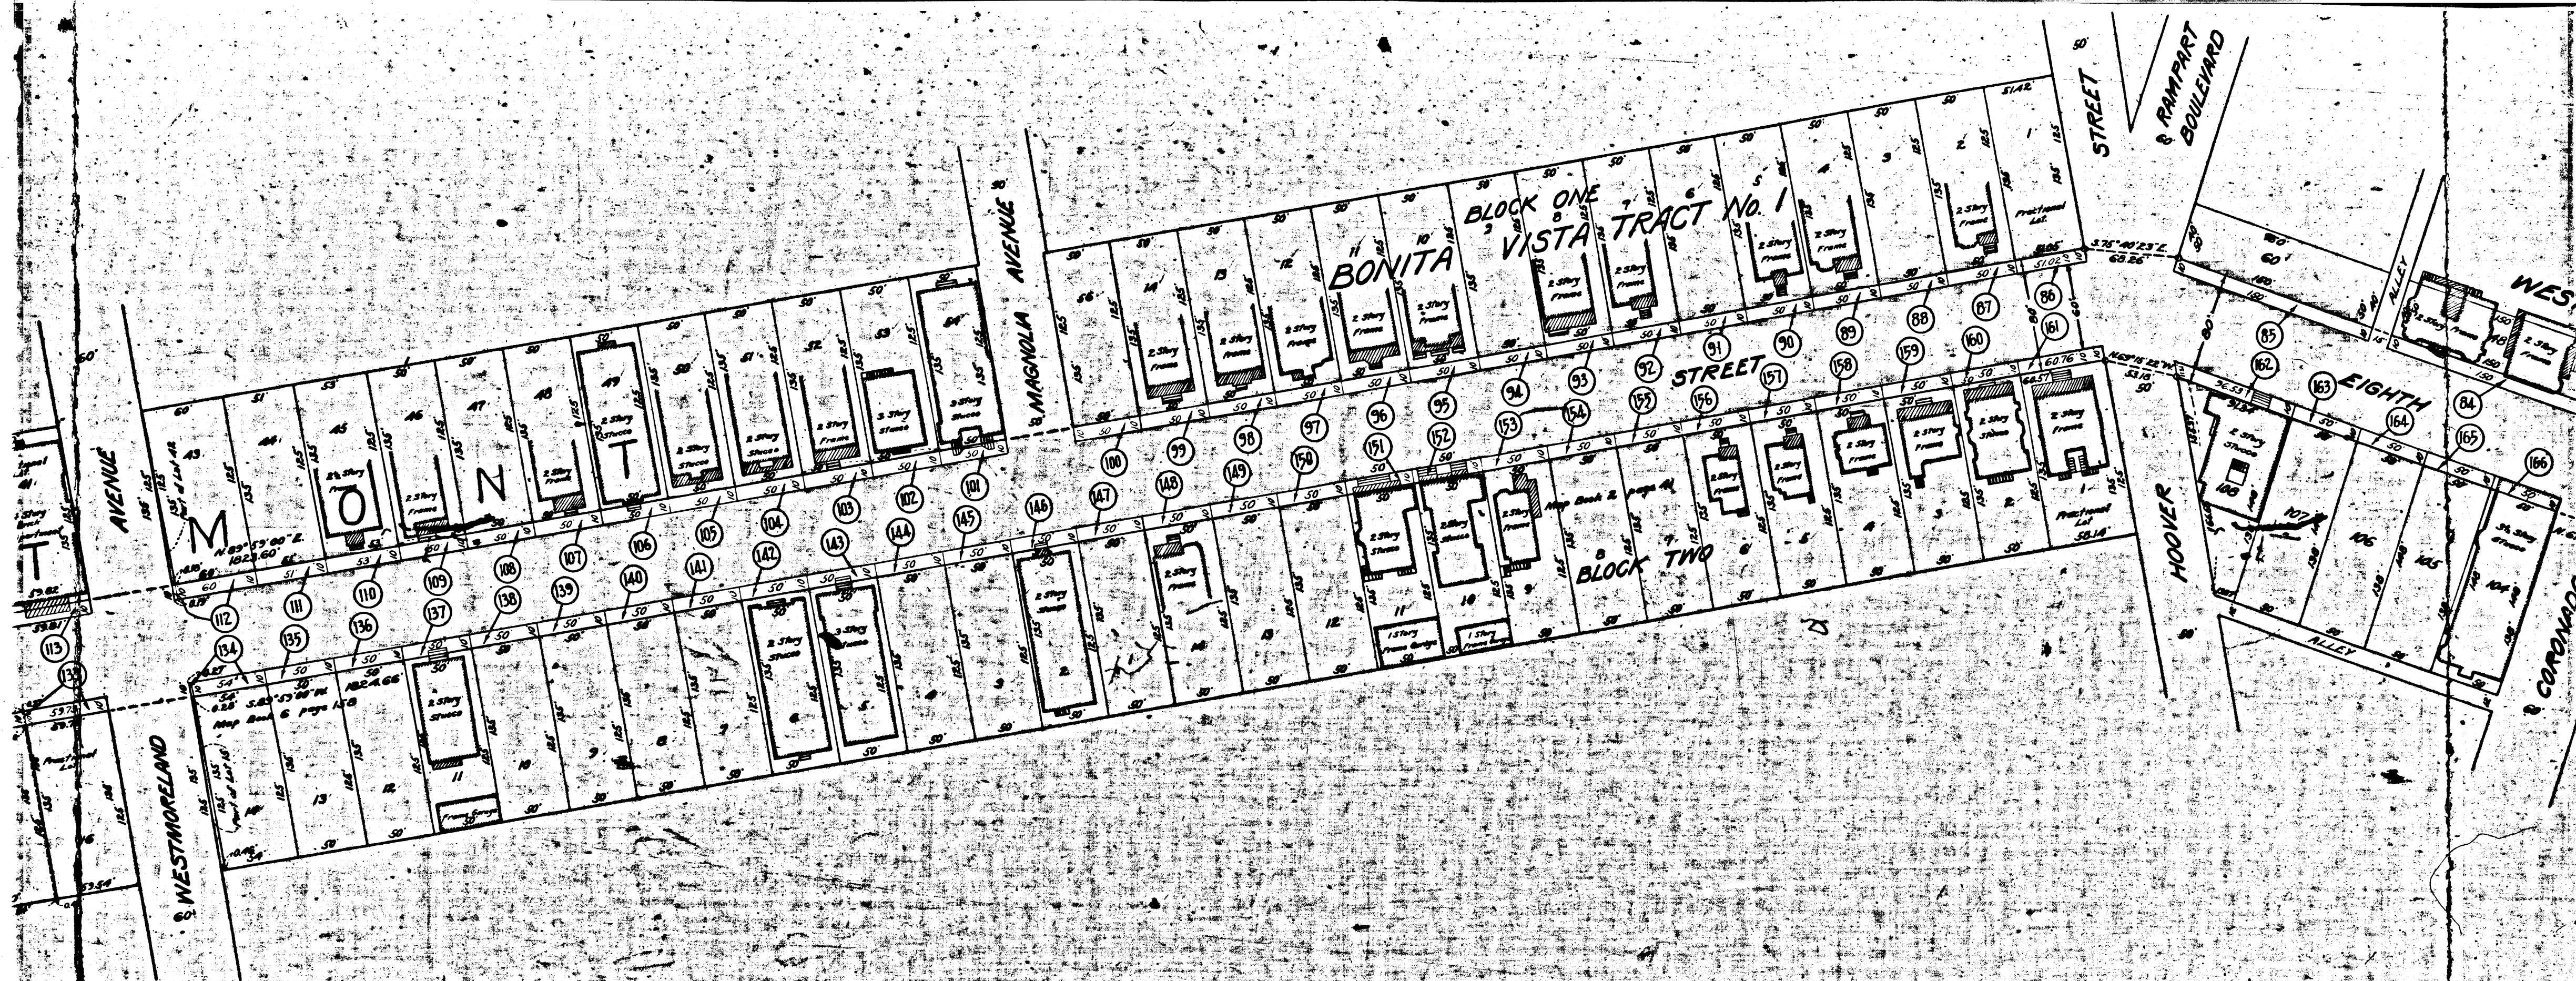

1803.A

1803.A

Sheet 3 of 6 sheets

VERMONT AVENUE

EIGHTH AVENUE

WESTMORELAND AVENUE

WESTMORELAND AVENUE

3

6

