


S. 40.
N-275

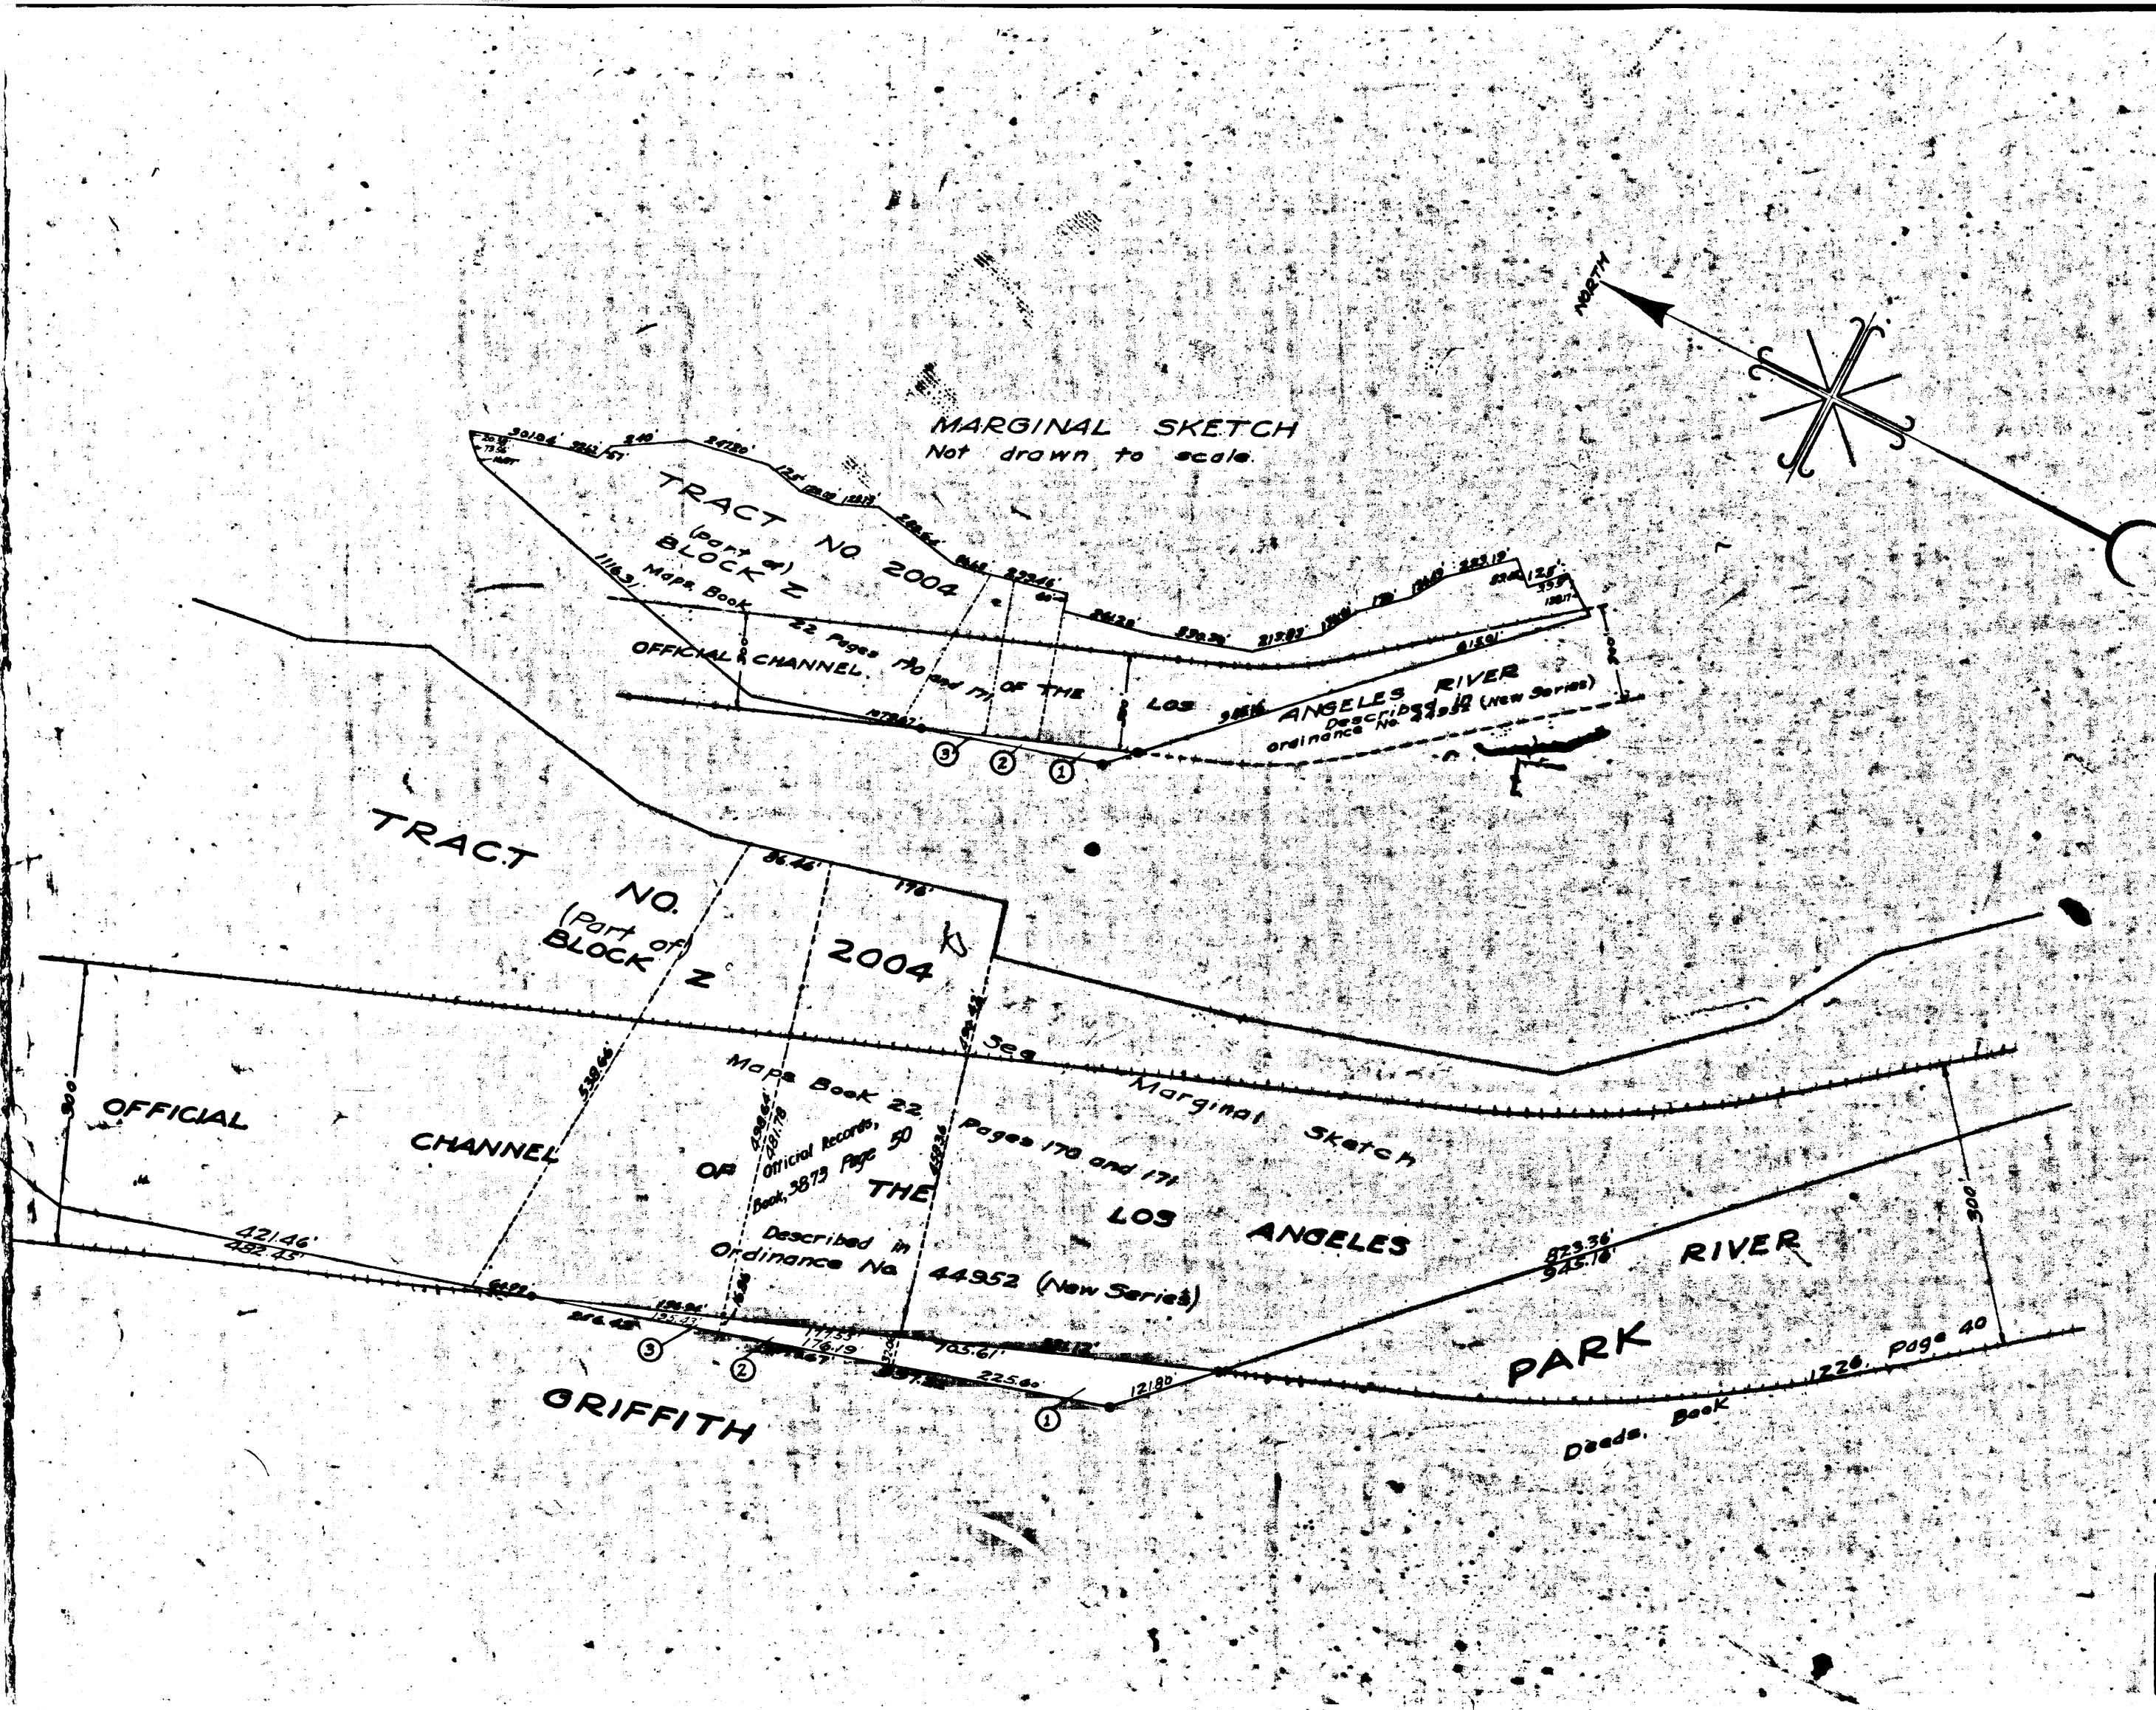

MAP
SHOWING LAND TO BE CONDEMNED FOR
PUBLIC PARK PURPOSES
 LYING NORTHEASTERLY OF RIVERSIDE DRIVE
 AND
 SOUTHEASTERLY OF LOS FELIZ BOULEVARD
 IN THE
CITY OF LOS ANGELES CAL.

IN ACCORDANCE WITH ORDINANCE NO. 54805.
 JOHN G. SHAW CITY ENGINEER JULY 1926
 SCALE: 1"=100'

Note: Land to be condemned shown colored red.
 Dotted lines and dimensions show property holdings
 in those cases where they differ from recorded
 subdivisions.
 Note: The figures in circles indicate parcel numbers as set forth in
 paragraph VIII of the complaint.

Superior Court Case No. 212502
 Suit for Condemnation
 Filed Nov. 30th 1926
 City of Los Angeles, Plaintiff
 Vs
 Leicester C. Hall et al., Defs.

Pending Apr. 1, 1927
 Interlocutory decree rendered Jan. 16, 1928
 Judg. Bk. 675-346
 Final judgment in favor of Pl'tffs, Par-
 cels 1 and 3 only, rendered Jan. 12, 1929.

D:70-199, O.R. 7341-231
 Judgment of dismissal as to
 parcel No. 2 rendered May 9th
 1930, Judg. Bk. 751-193.

Sht. 40

A. 4000