

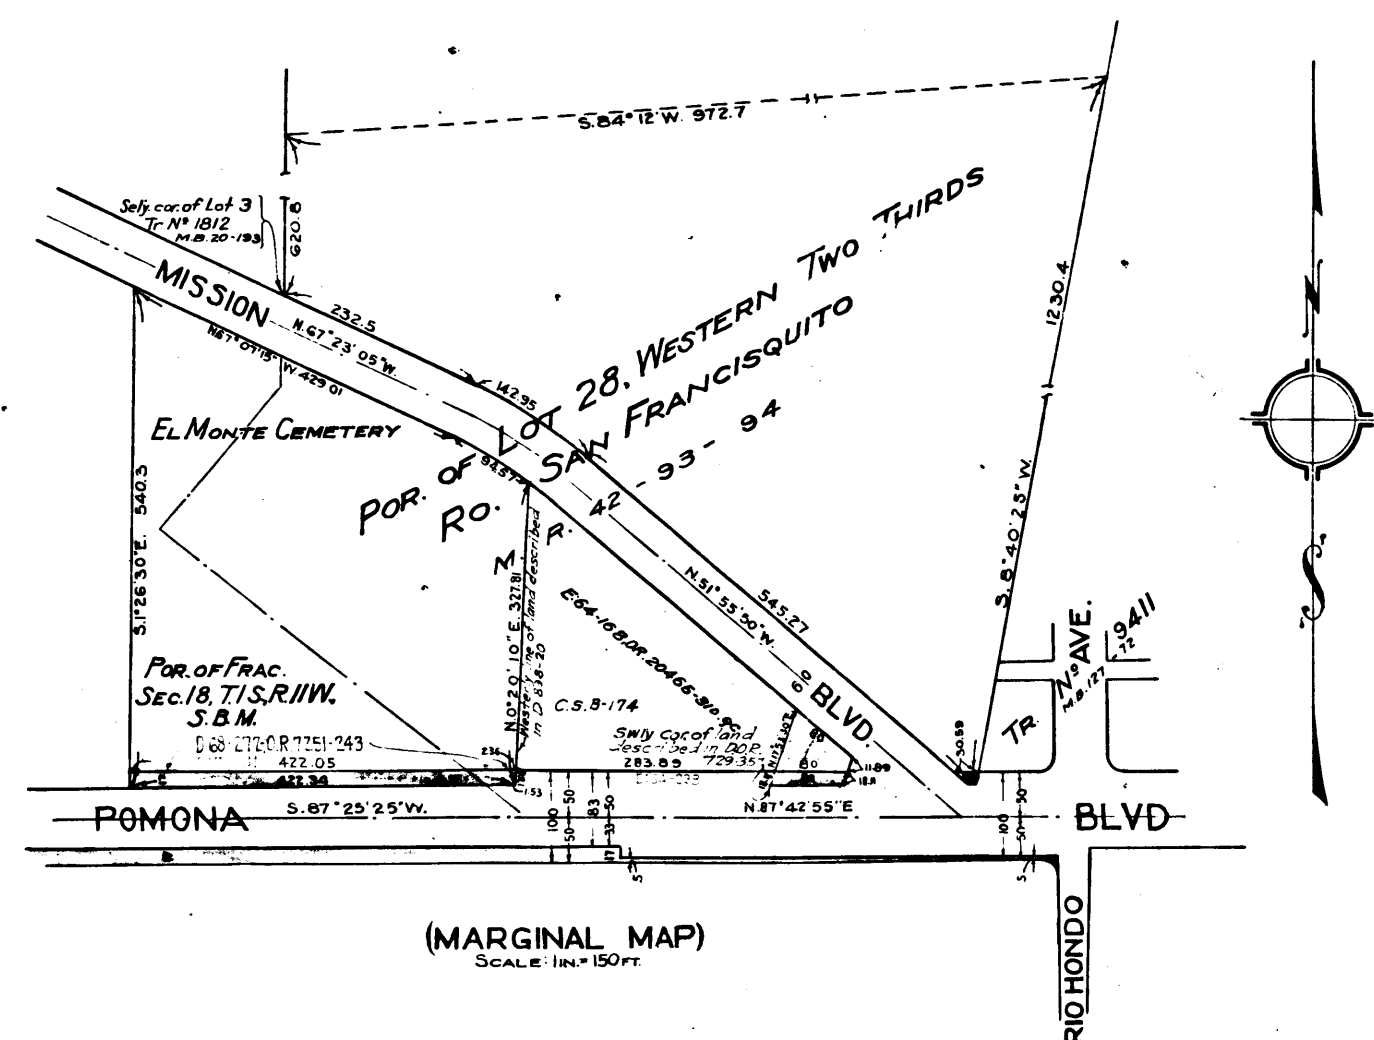
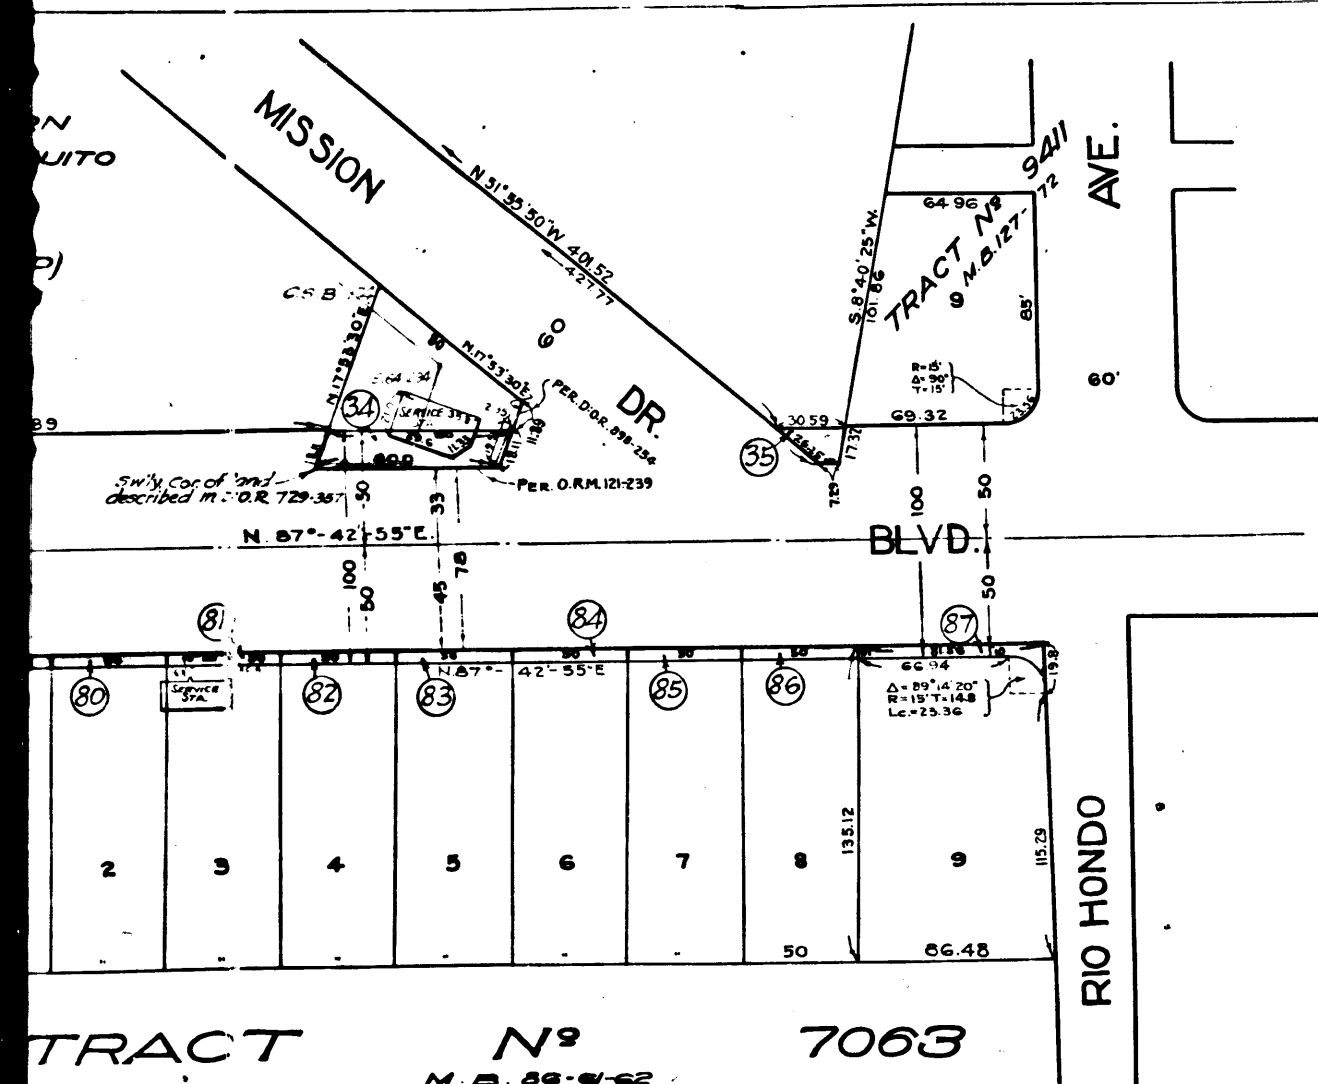


EXHIBIT "A"  
ACQUISITION & IMPROVEMENT DISTRICT N°19  
OF THE COUNTY OF LOS ANGELES  
FOR  
THE WIDENING & IMPROVEMENT OF, & WORK UPON  
POMONA BOULEVARD

MAP SHOWING PROPERTY TO BE ACQUIRED IN ACCORDANCE WITH THE  
PROVISIONS OF THE "ACQUISITION AND IMPROVEMENT ACT OF 1925"  
APPROVED MAY 23<sup>RD</sup> 1925, COMMONLY KNOWN AS THE "MATTOON ACT"

SCALE: 1" = 60'

OCTOBER, 1926

J. E. ROCKHOLD      COUNTY      SURVEYOR


### LEGEND

LAND SOUGHT TO BE ACQUIRED COLORED RED.  
NUMBERS IN CIRCLES INDICATE PARCELS SOUGHT TO BE CONDEMNED  
THE PARCELS ARE DESCRIBED IN PARAGRAPH VII OF THE COMPLAINT  
PORTION COLORED RED SHOWS LOCATION, GENERAL ROUTE, AND  
TERMINI OF PUBLIC ROAD TO BE CONDEMNED.

Negative of this map filed  
in Blue Print Dept. as  
Negative No. 172



Superior Court Case No. 213738  
Suit for Condemnation  
Filed Dec. 17<sup>th</sup> 1926  
County of Los Angeles, Plaintiff

| A. & I. DISTRICT N°19 |            |
|-----------------------|------------|
| Drawn by H.G.         | Aug.'26.   |
| Traced by H.G.        | Aug.'26.   |
| Checked by R.B.H.     | Sept. '26. |

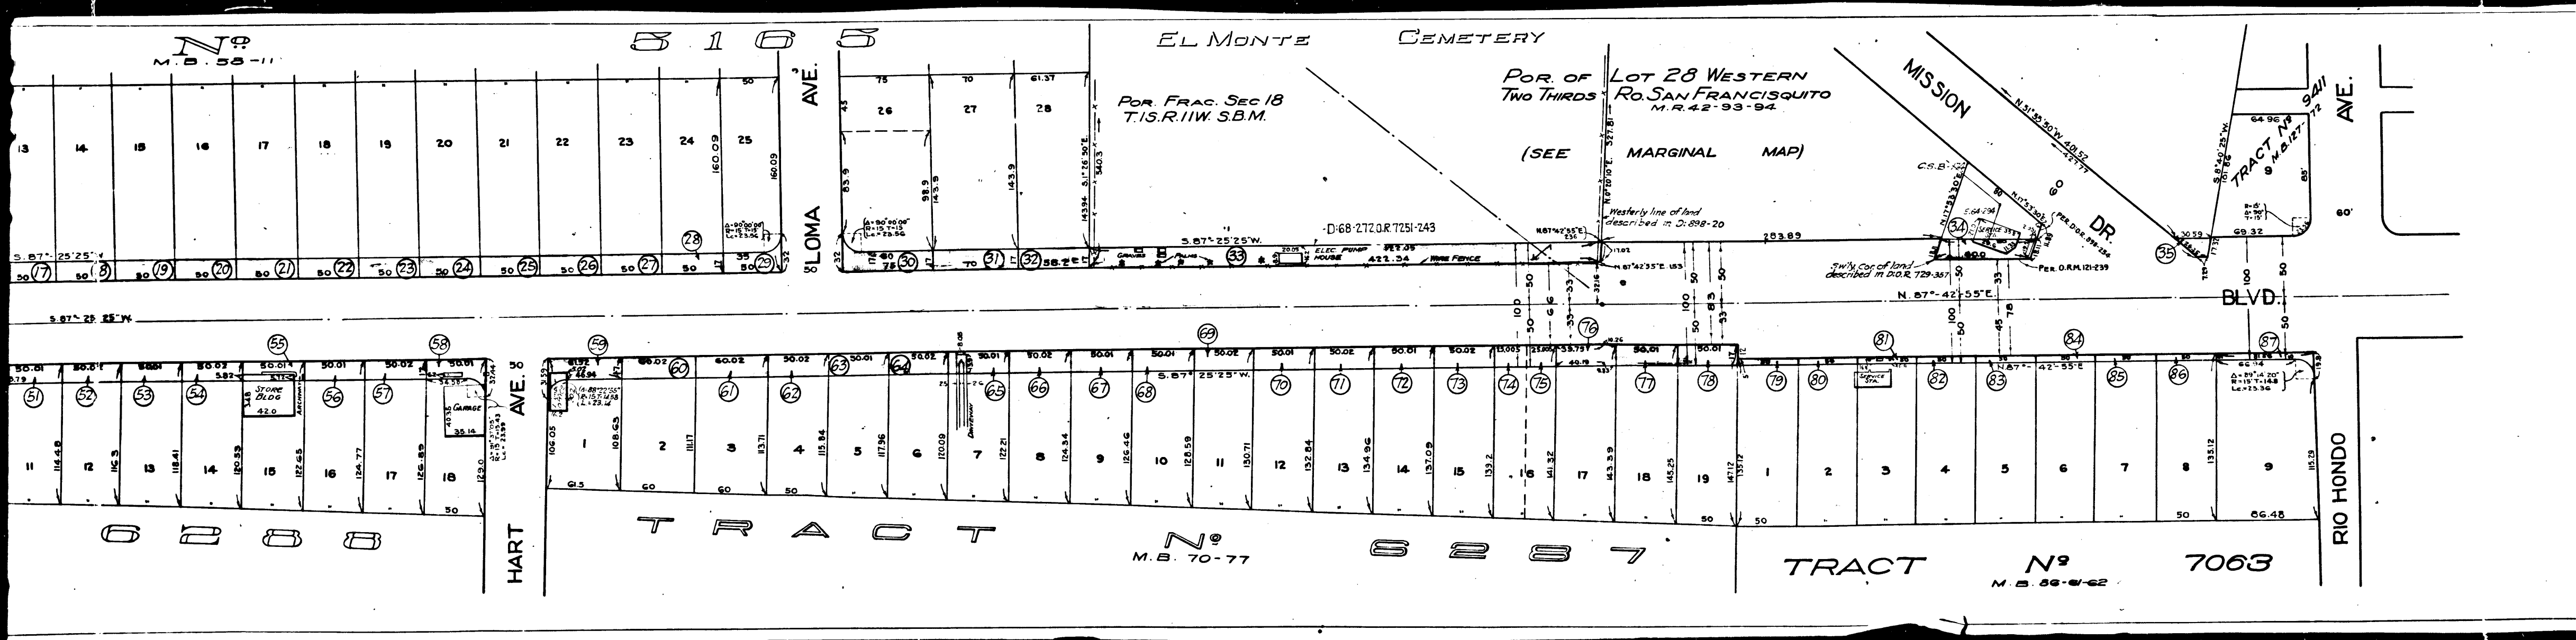

2  
C.F. 1417 -



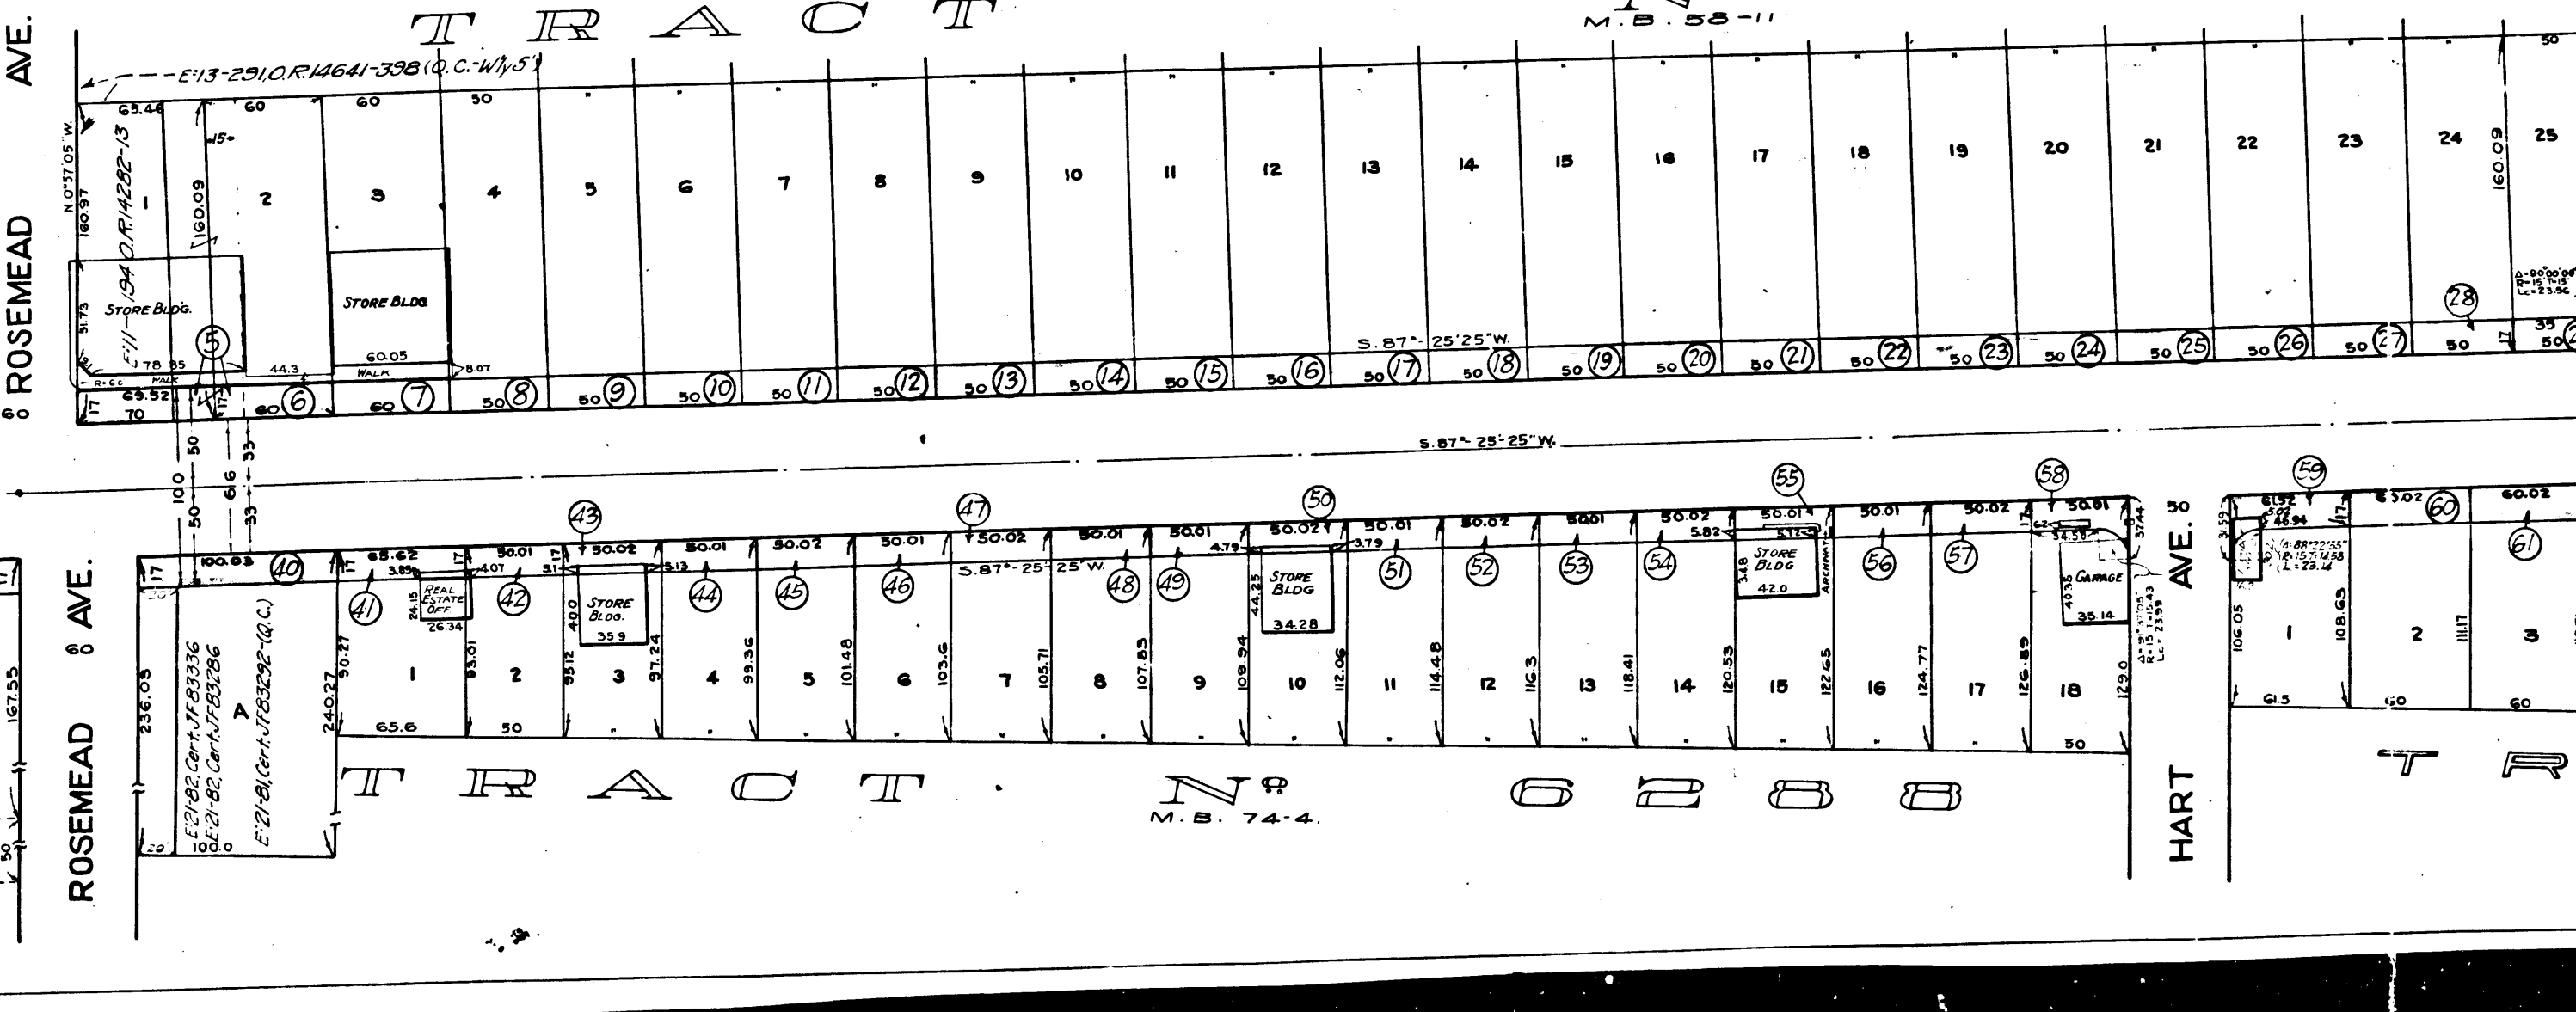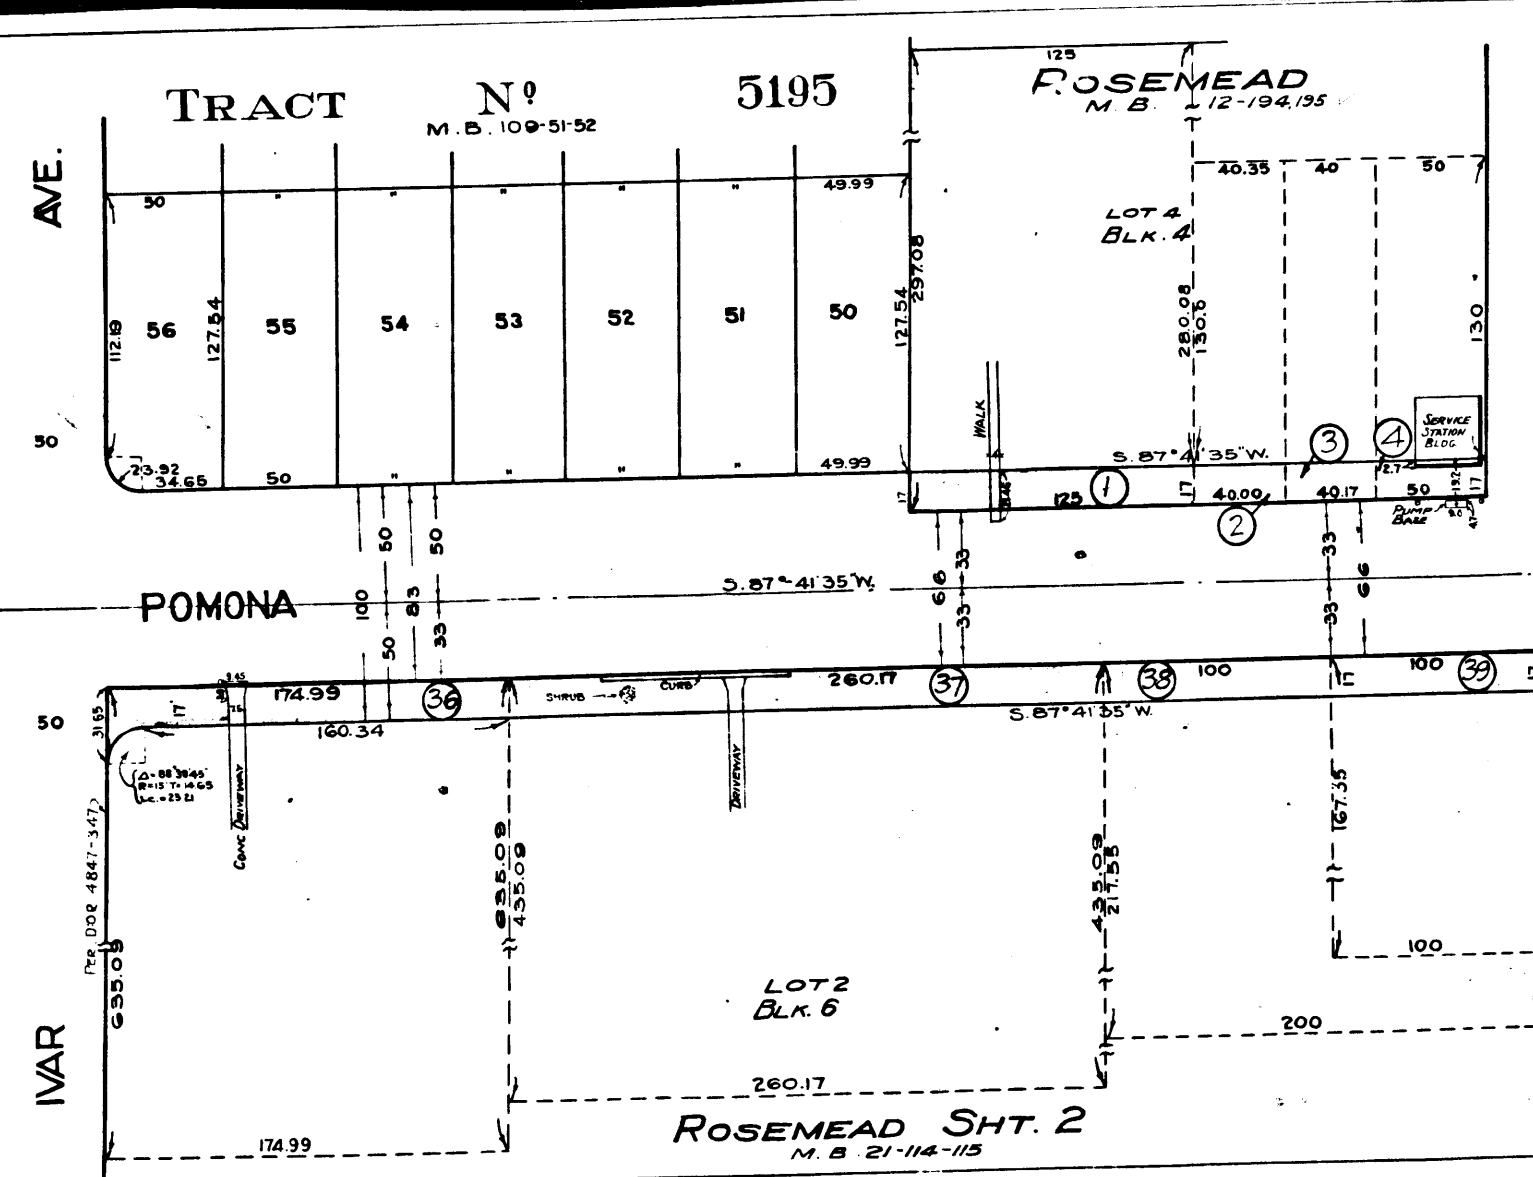

3

C.F. 1417 -