

Sh. 5.
Superior Court Case No. 215624
Suit for Condemnation
Filed Jan. 18, 1927
City of Los Angeles, Plaintiff
vs
Irving I. Turner, et al., Def.

Pending Apr. 1, 1927
Interlocutory judgment rendered
July 18, 1928, Judg. Bk. 694-105
Final judgment in favor of Plaintiff as
per map, rendered June 3rd, 1930.


D:79-243, Jdg. Bk. 753-169

MAP
SHOWING THE LAND TO BE CONDEMNED
FOR THE WIDENING OF
BEVERLY BOULEVARD
BETWEEN
ALEXANDRIA AVENUE
AND
WESTERN AVENUE
IN THE
CITY OF LOS ANGELES, CALIF.
In accordance with Ordinances Nos. 54670 and 56444
John C. Shaw, City Engineer November, 1926.


Scale
100 50 25 0 50 100 200

Note: Land to be condemned shown colored red.
Dotted lines and dimensions show property
holdings in those cases where they differ
from recorded subdivisions.

The figures in circles indicate the parcel
numbers as set forth in Paragraph
of the complaint.

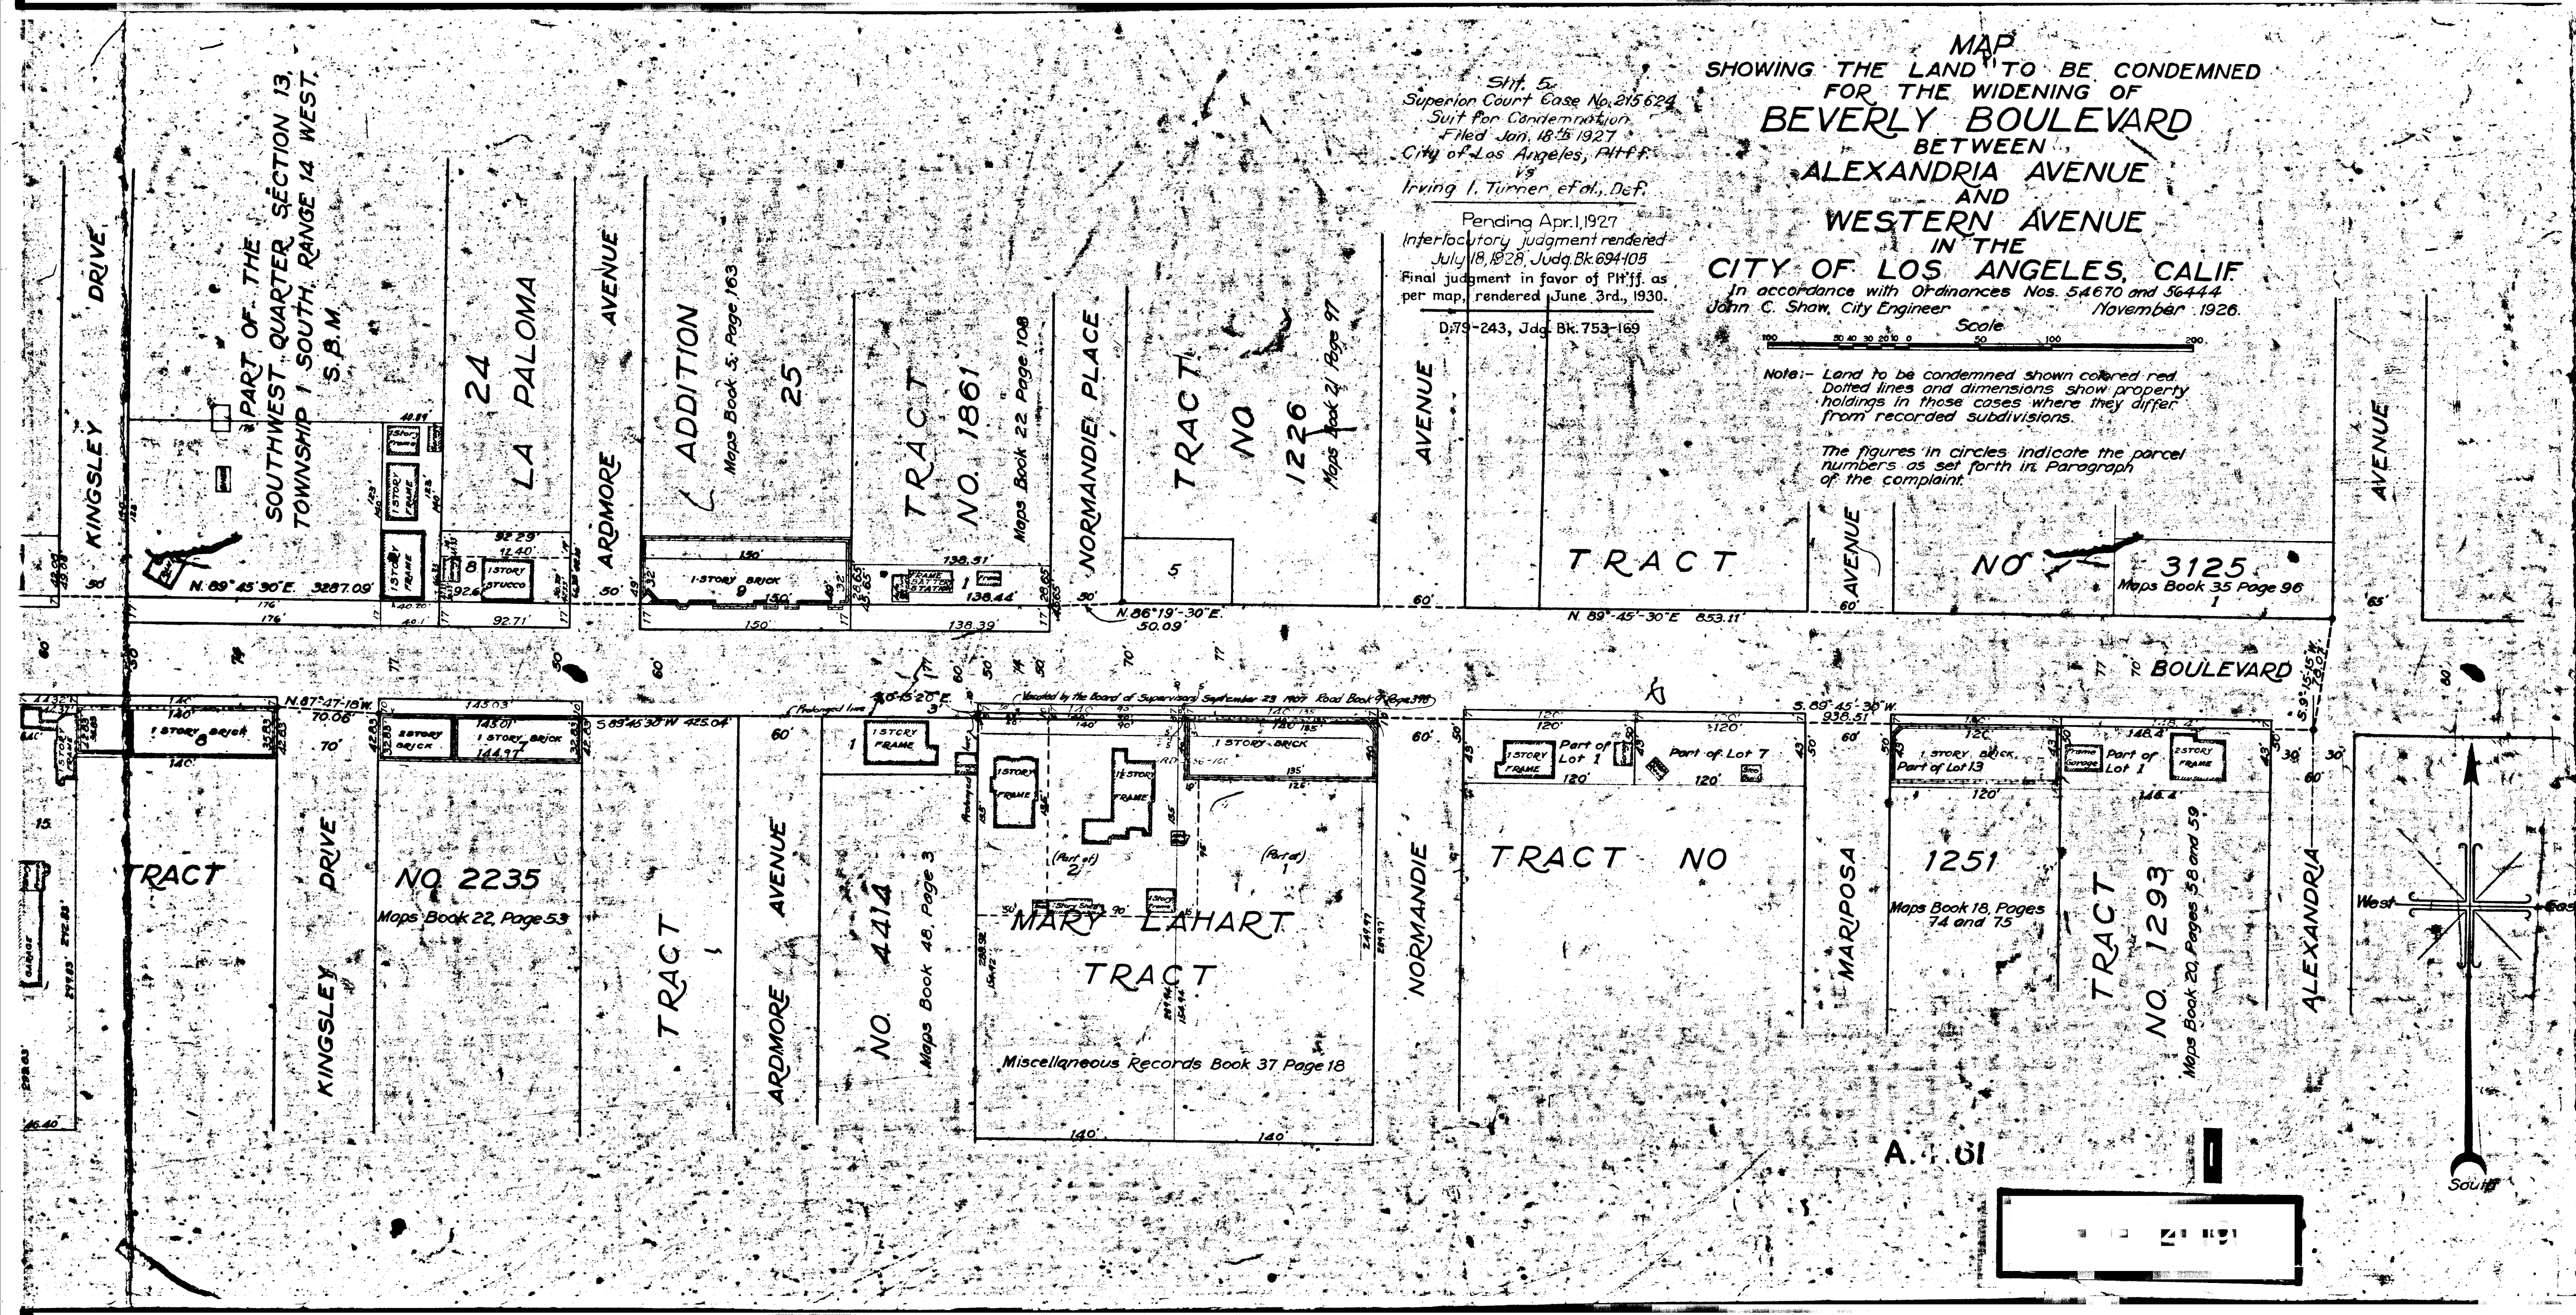

1011 A

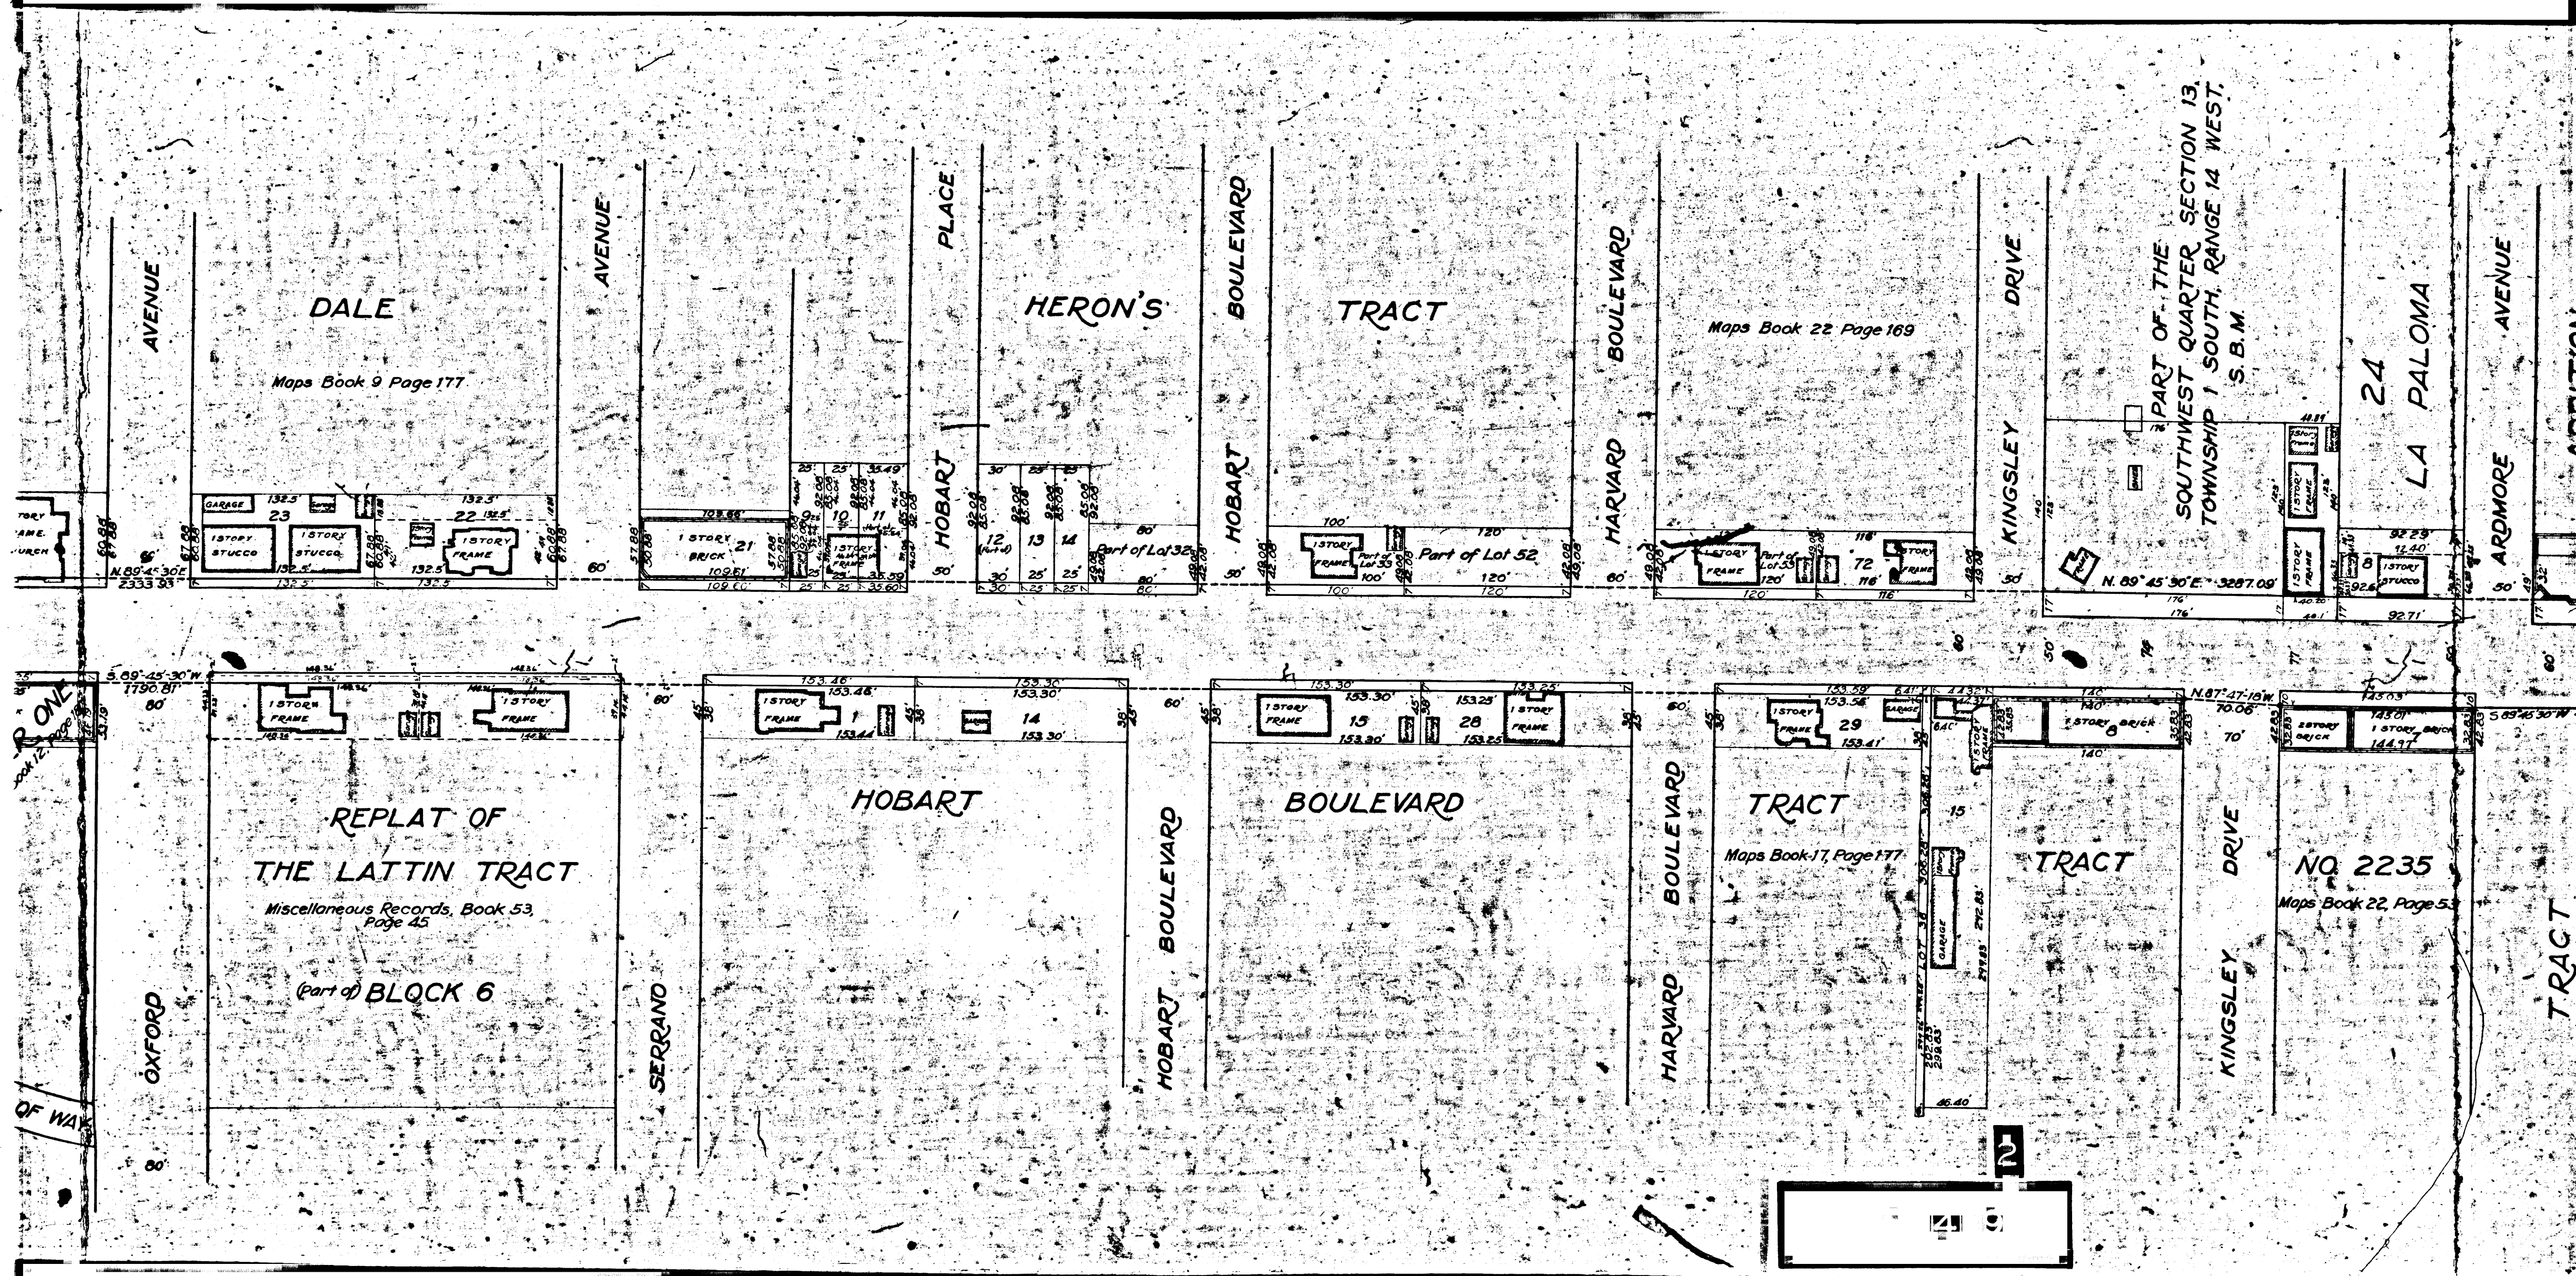

1914.A

1914.A

AVENUE

ALLAN

AVENUE

DALE

Maps Book 9 Page 177

AVENUE

PLACE

HERON'S

BOULEVARD

TRACT

BOULEVARD

Maps Book 22 Page 169

BEVERLY

NUMBER ONE
Maps Book 12, Page 109

REPLAT OF
THE LATTIN TRACT
Miscellaneous Records, Book 53
Page 45
(part of) BLOCK 6

HOBART

BOULEVARD

TRACT

Maps Book 17, Page 177

OXFORD

SERRANO

HOBART BOULEVARD

HARVARD BOULEVARD

3

LOS ANGELES PACIFIC RAILWAY & RIGHT OF WAY






