


INDEX 7

Superior Court Case No. 211297
Suit for Condemnation
Filed Nov. 12th 1926
City of Huntington Park, Pltff.
Vs
Philip L. Wilson et al, Defend'ts.

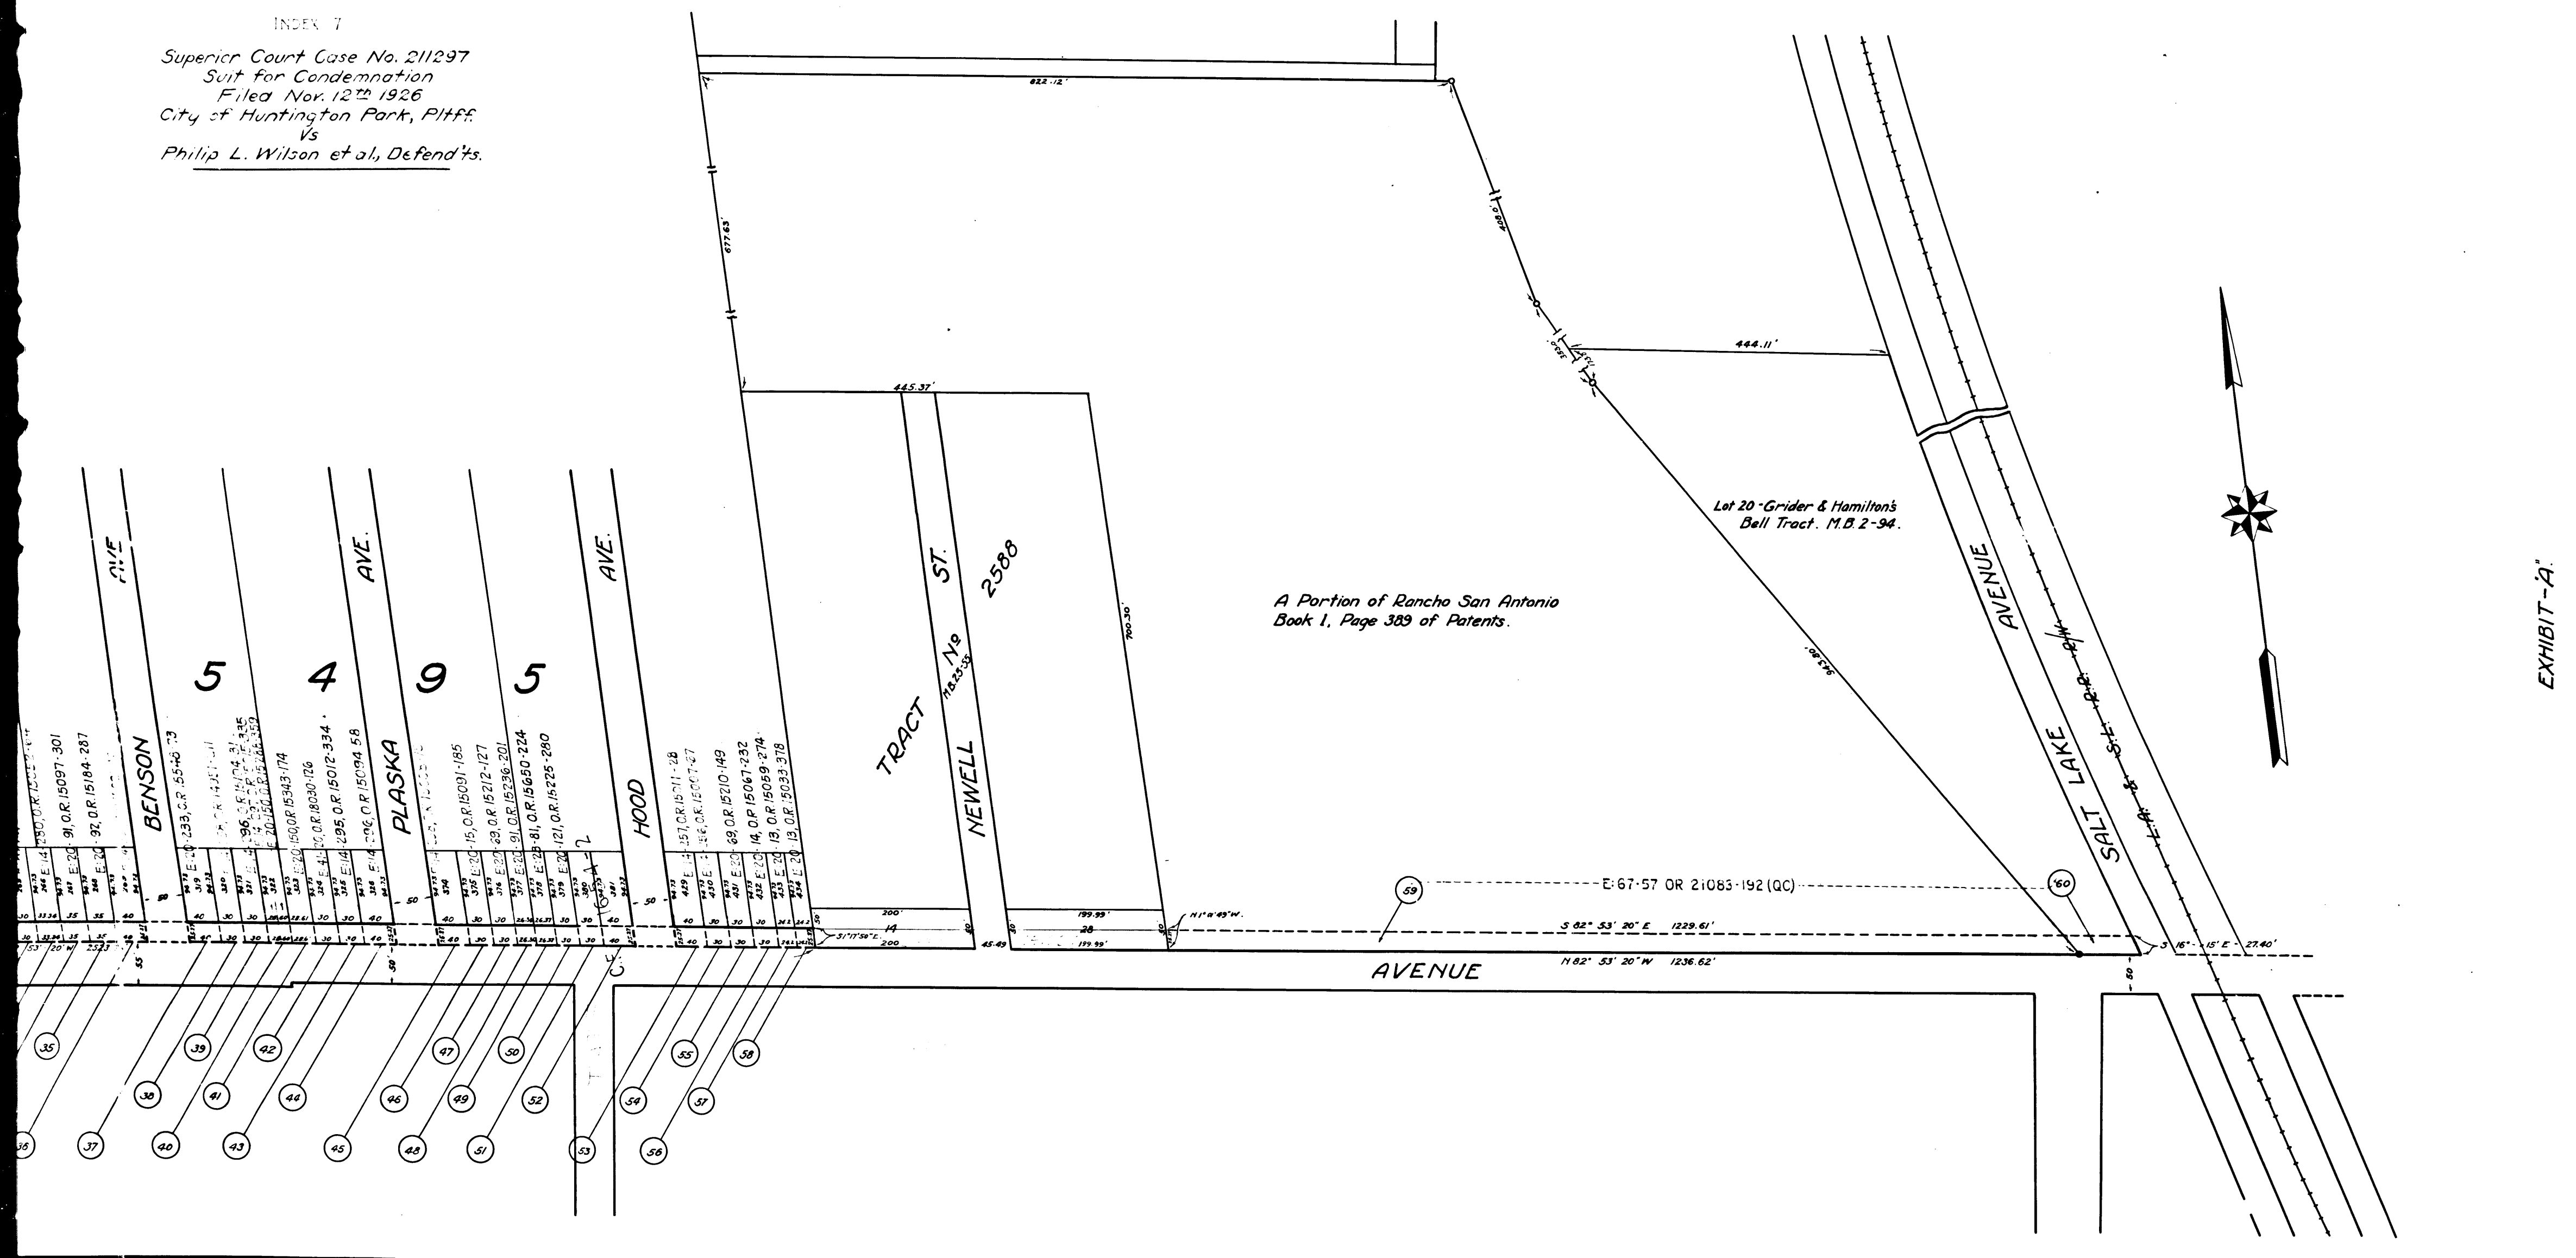

A Portion of Rancho San Antonio
Book 1, Page 389 of Patents.

Lot 20 - Grider & Hamilton's
Bell Tract. M.B. 2-94.

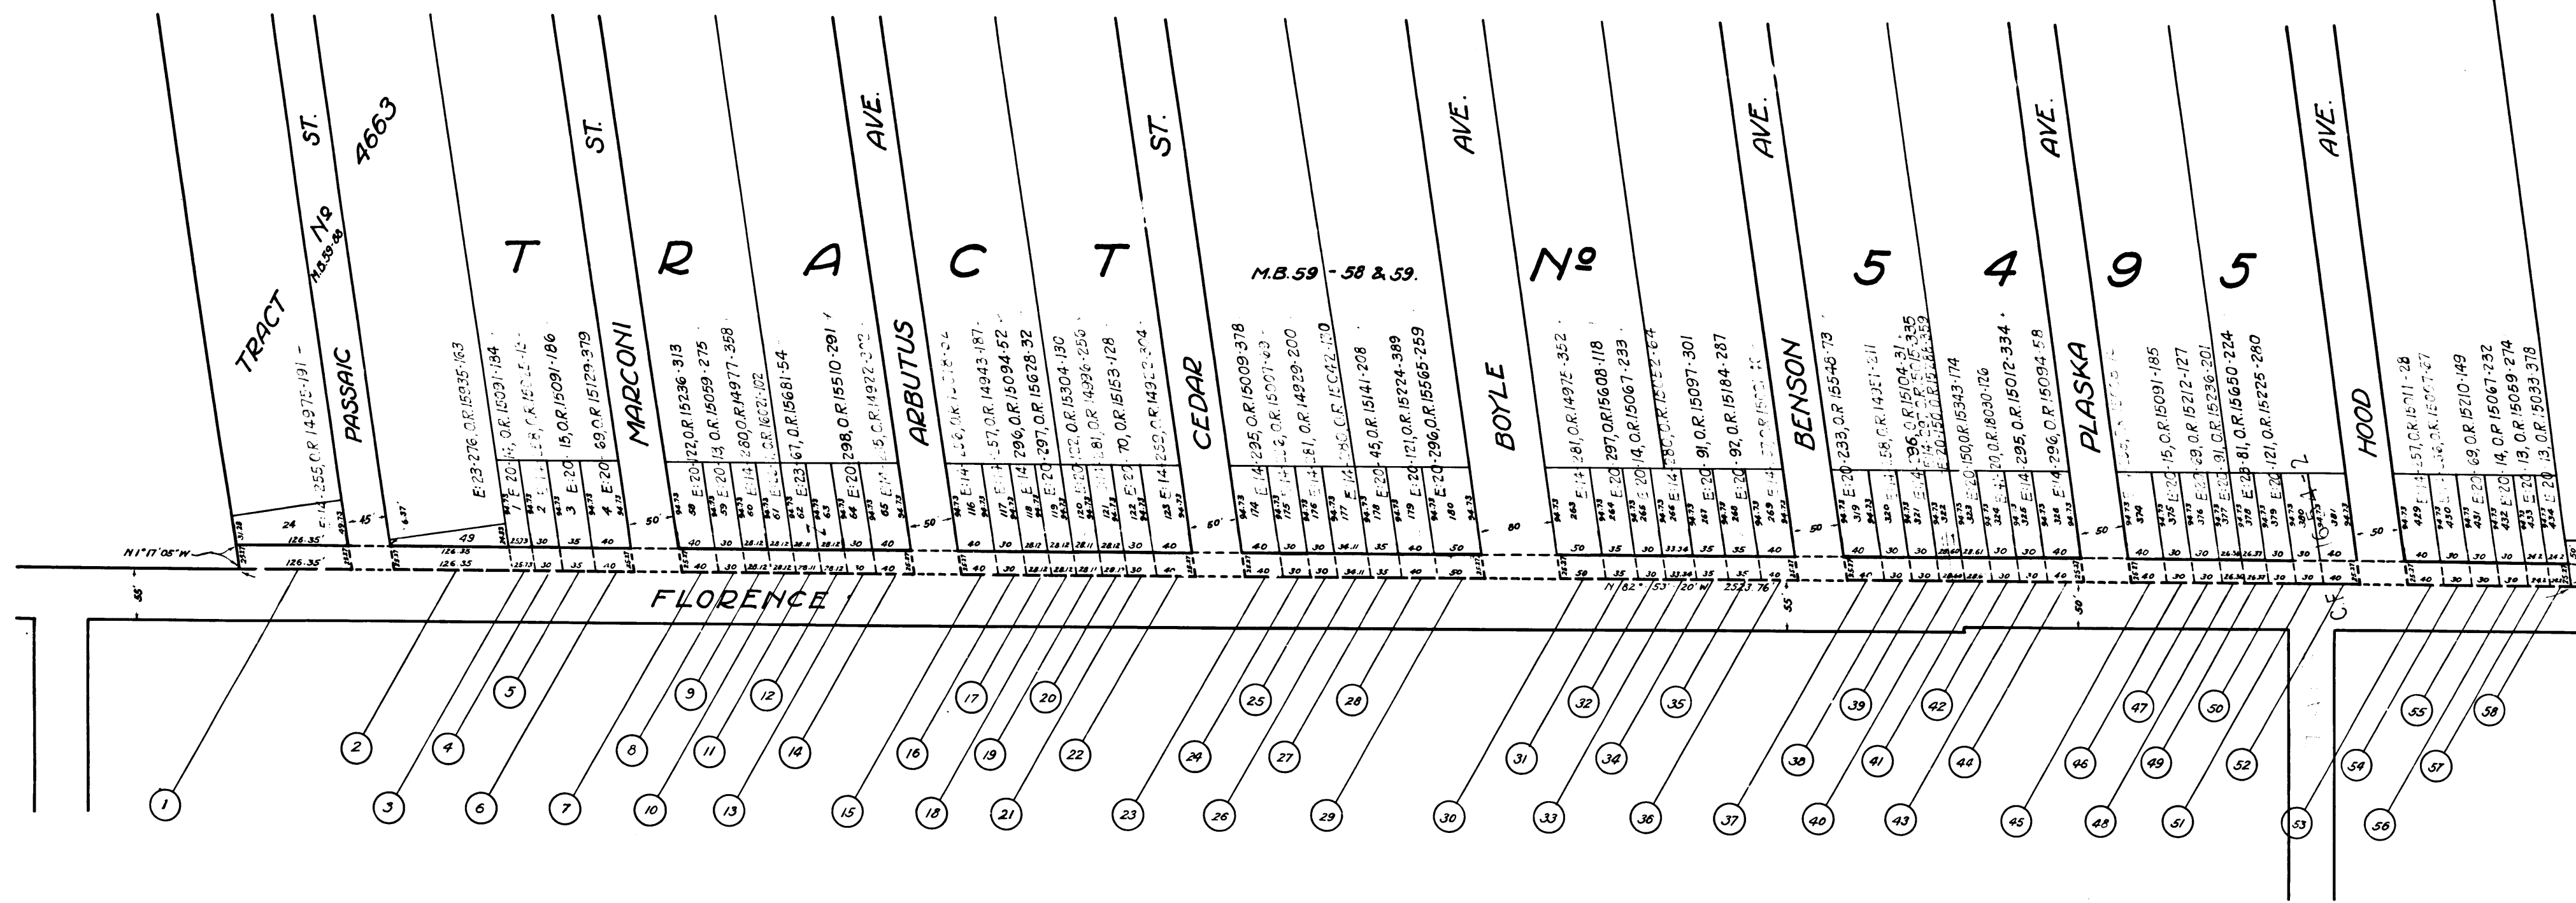


EXHIBIT - A.

C.F. 1428 -

CITY OF HUNTINGTON PARK
 CALIFORNIA.
PLAN No 241-A
 OF
LANDS PROPOSED TO BE TAKEN FOR
THE WIDENING OF FLORENCE AVENUE IN THE SAID CITY.
 Howard McCurdy - City Engineer.
 Scale 1" = 100'.
 Land proposed to be taken colored thus -

INDEX 7
 Superior Court Case No. 211297
 Suit for Condemnation
 Filed Nov. 12th 1926
 City of Huntington Park, Plfff.
 Vs
 Philip L. Wilson et al, Defend'ts.



C.F. 1428 -