

Index # 8

Superior Court Case No 219347
 Suit for Condemnation
 Filed Mar. 14th 1927
 City of Pasadena, Plaintiff
 vs
 W. H. Sawyer et al., Defendants
 Pending Mar 27 1928
 Final judgment in favor of Pltff.
 as per map rendered Aug 25, 1928
 D-53-40 O.K. 7272-202

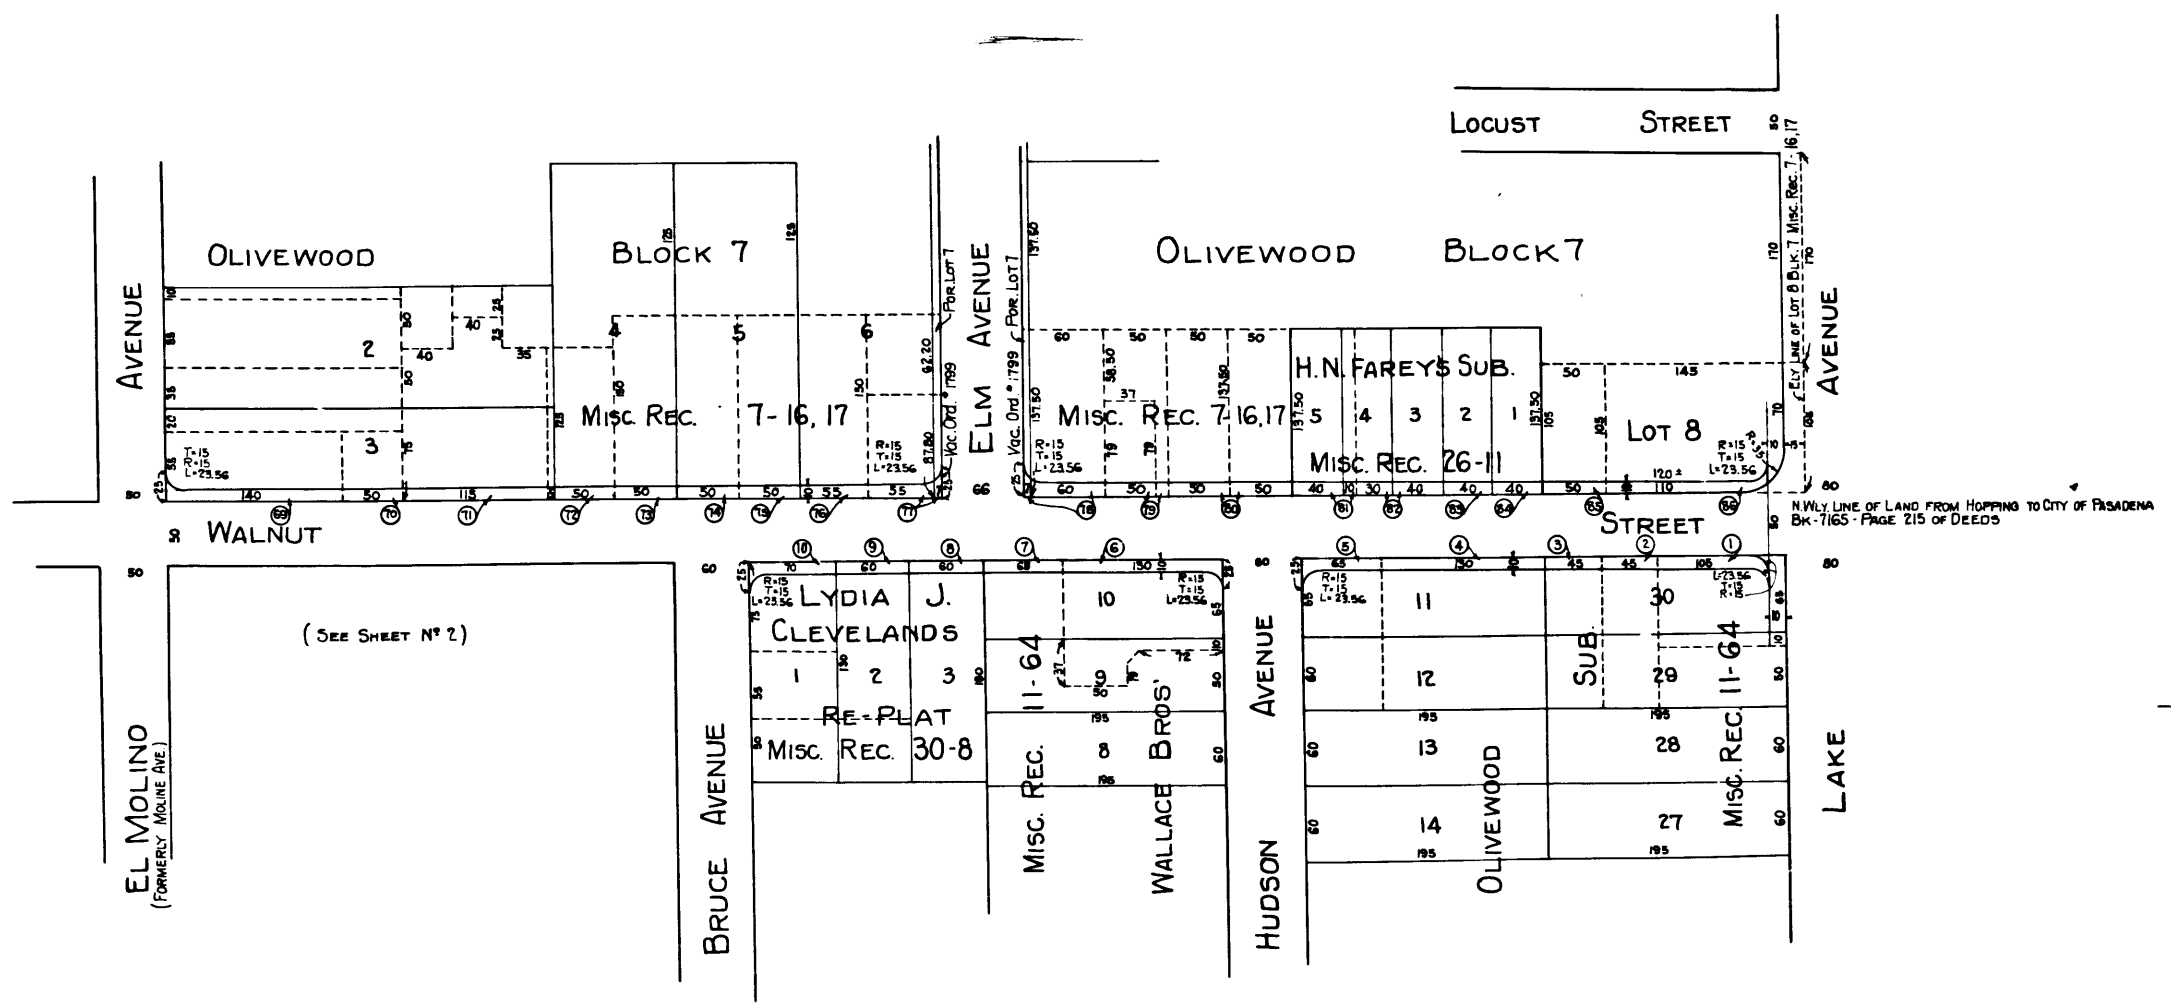







EXHIBIT "C"

NOTE:-
 SHADED PORTIONS SHOW
 LAND TO BE TAKEN
 NO LAND DESIGNATED AS
 PARCEL N° 32, N° 49, N° 50, N° 51

SHEET 3

DRAWN BY G.S. CHECKED BY J.E. FIELD BOOKS APPROVED H.C. Land CITY ENGINEER & SUPERINTENDENT OF STREETS	CITY OF PASADENA OFFICE OF CITY ENGINEER & SUPERINTENDENT OF STREETS WIDENING OF WALNUT STREET FAIR OAKS AVENUE TO LAKE AVENUE	DATE DEC. 1926 SCALE 1" = 100' DRAWING NUMBER G-552
--	---	---

C.F. 1448-

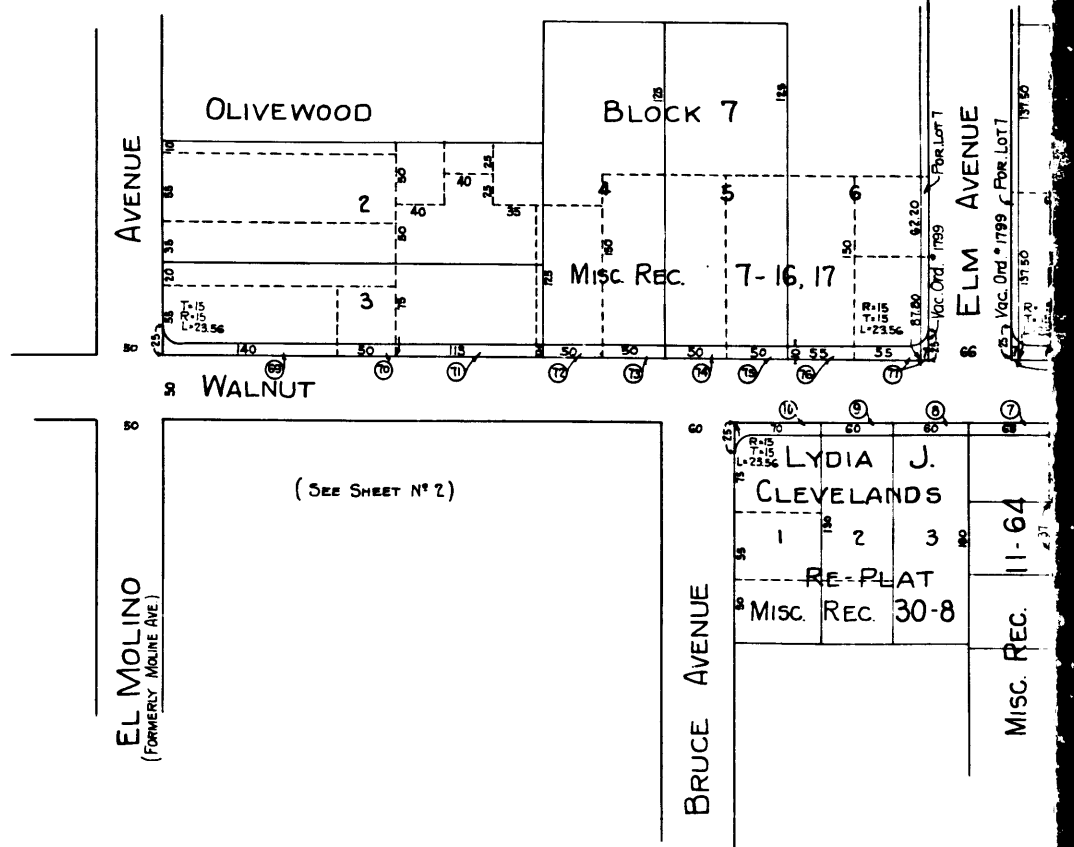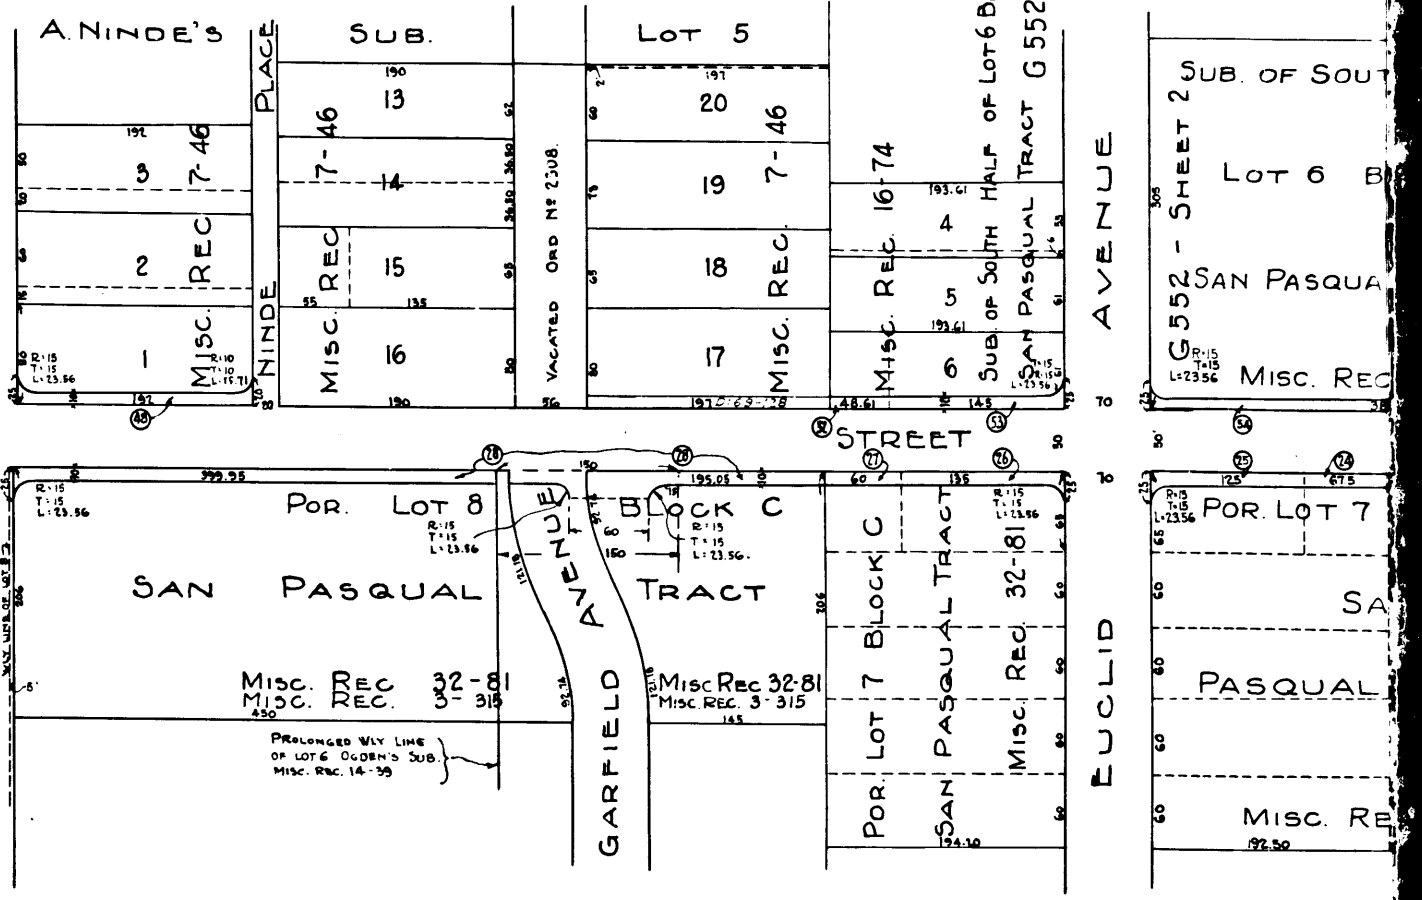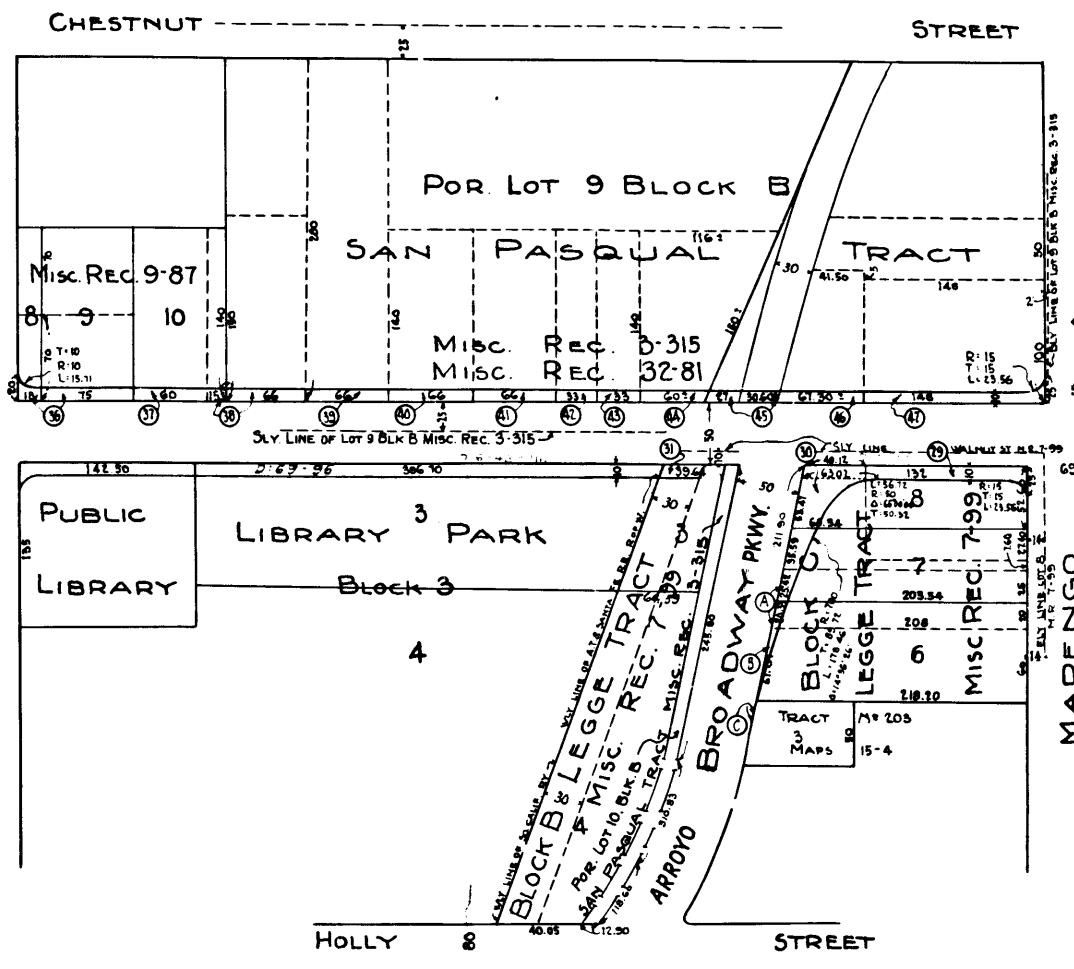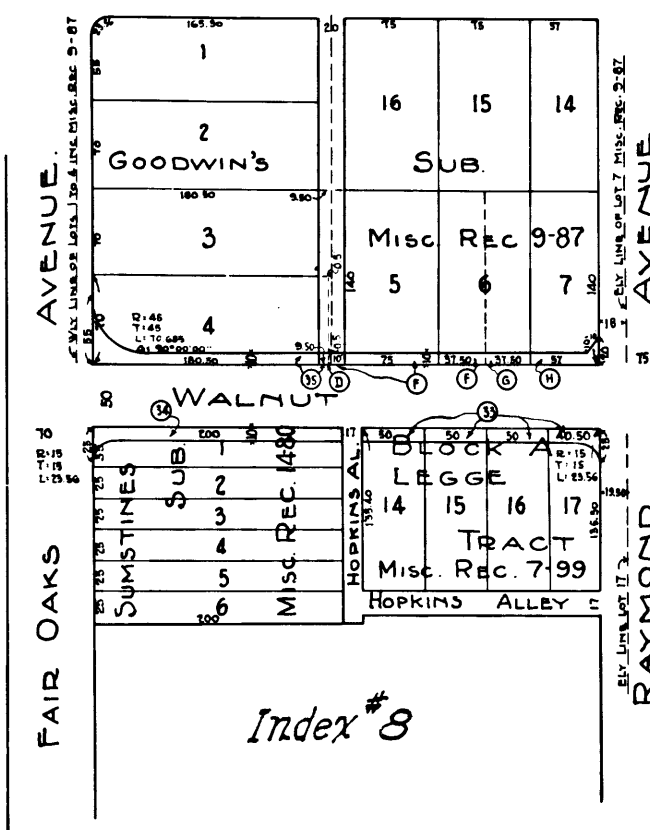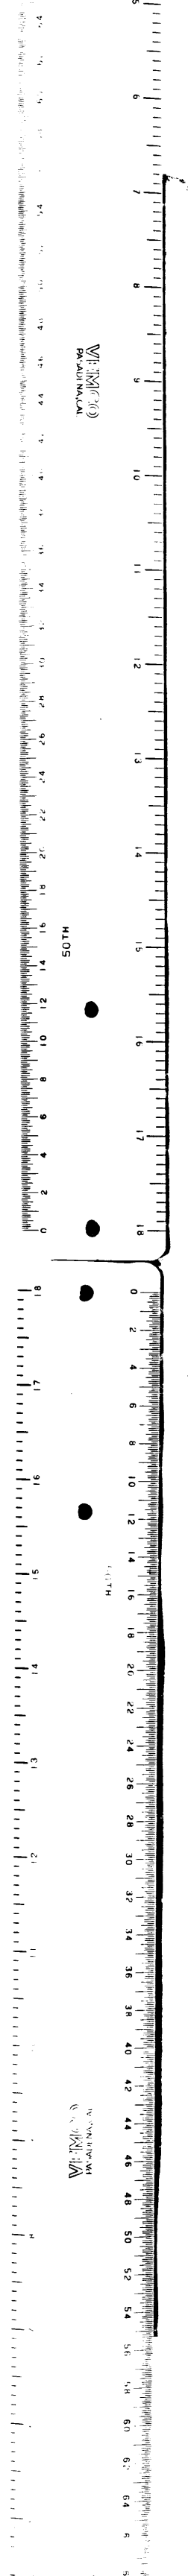

C.F. 1448-