




O&W EXPOSITION BOULEVARD
SHEET 4 OF 4 SHEETS

Sht 5
Sht 24

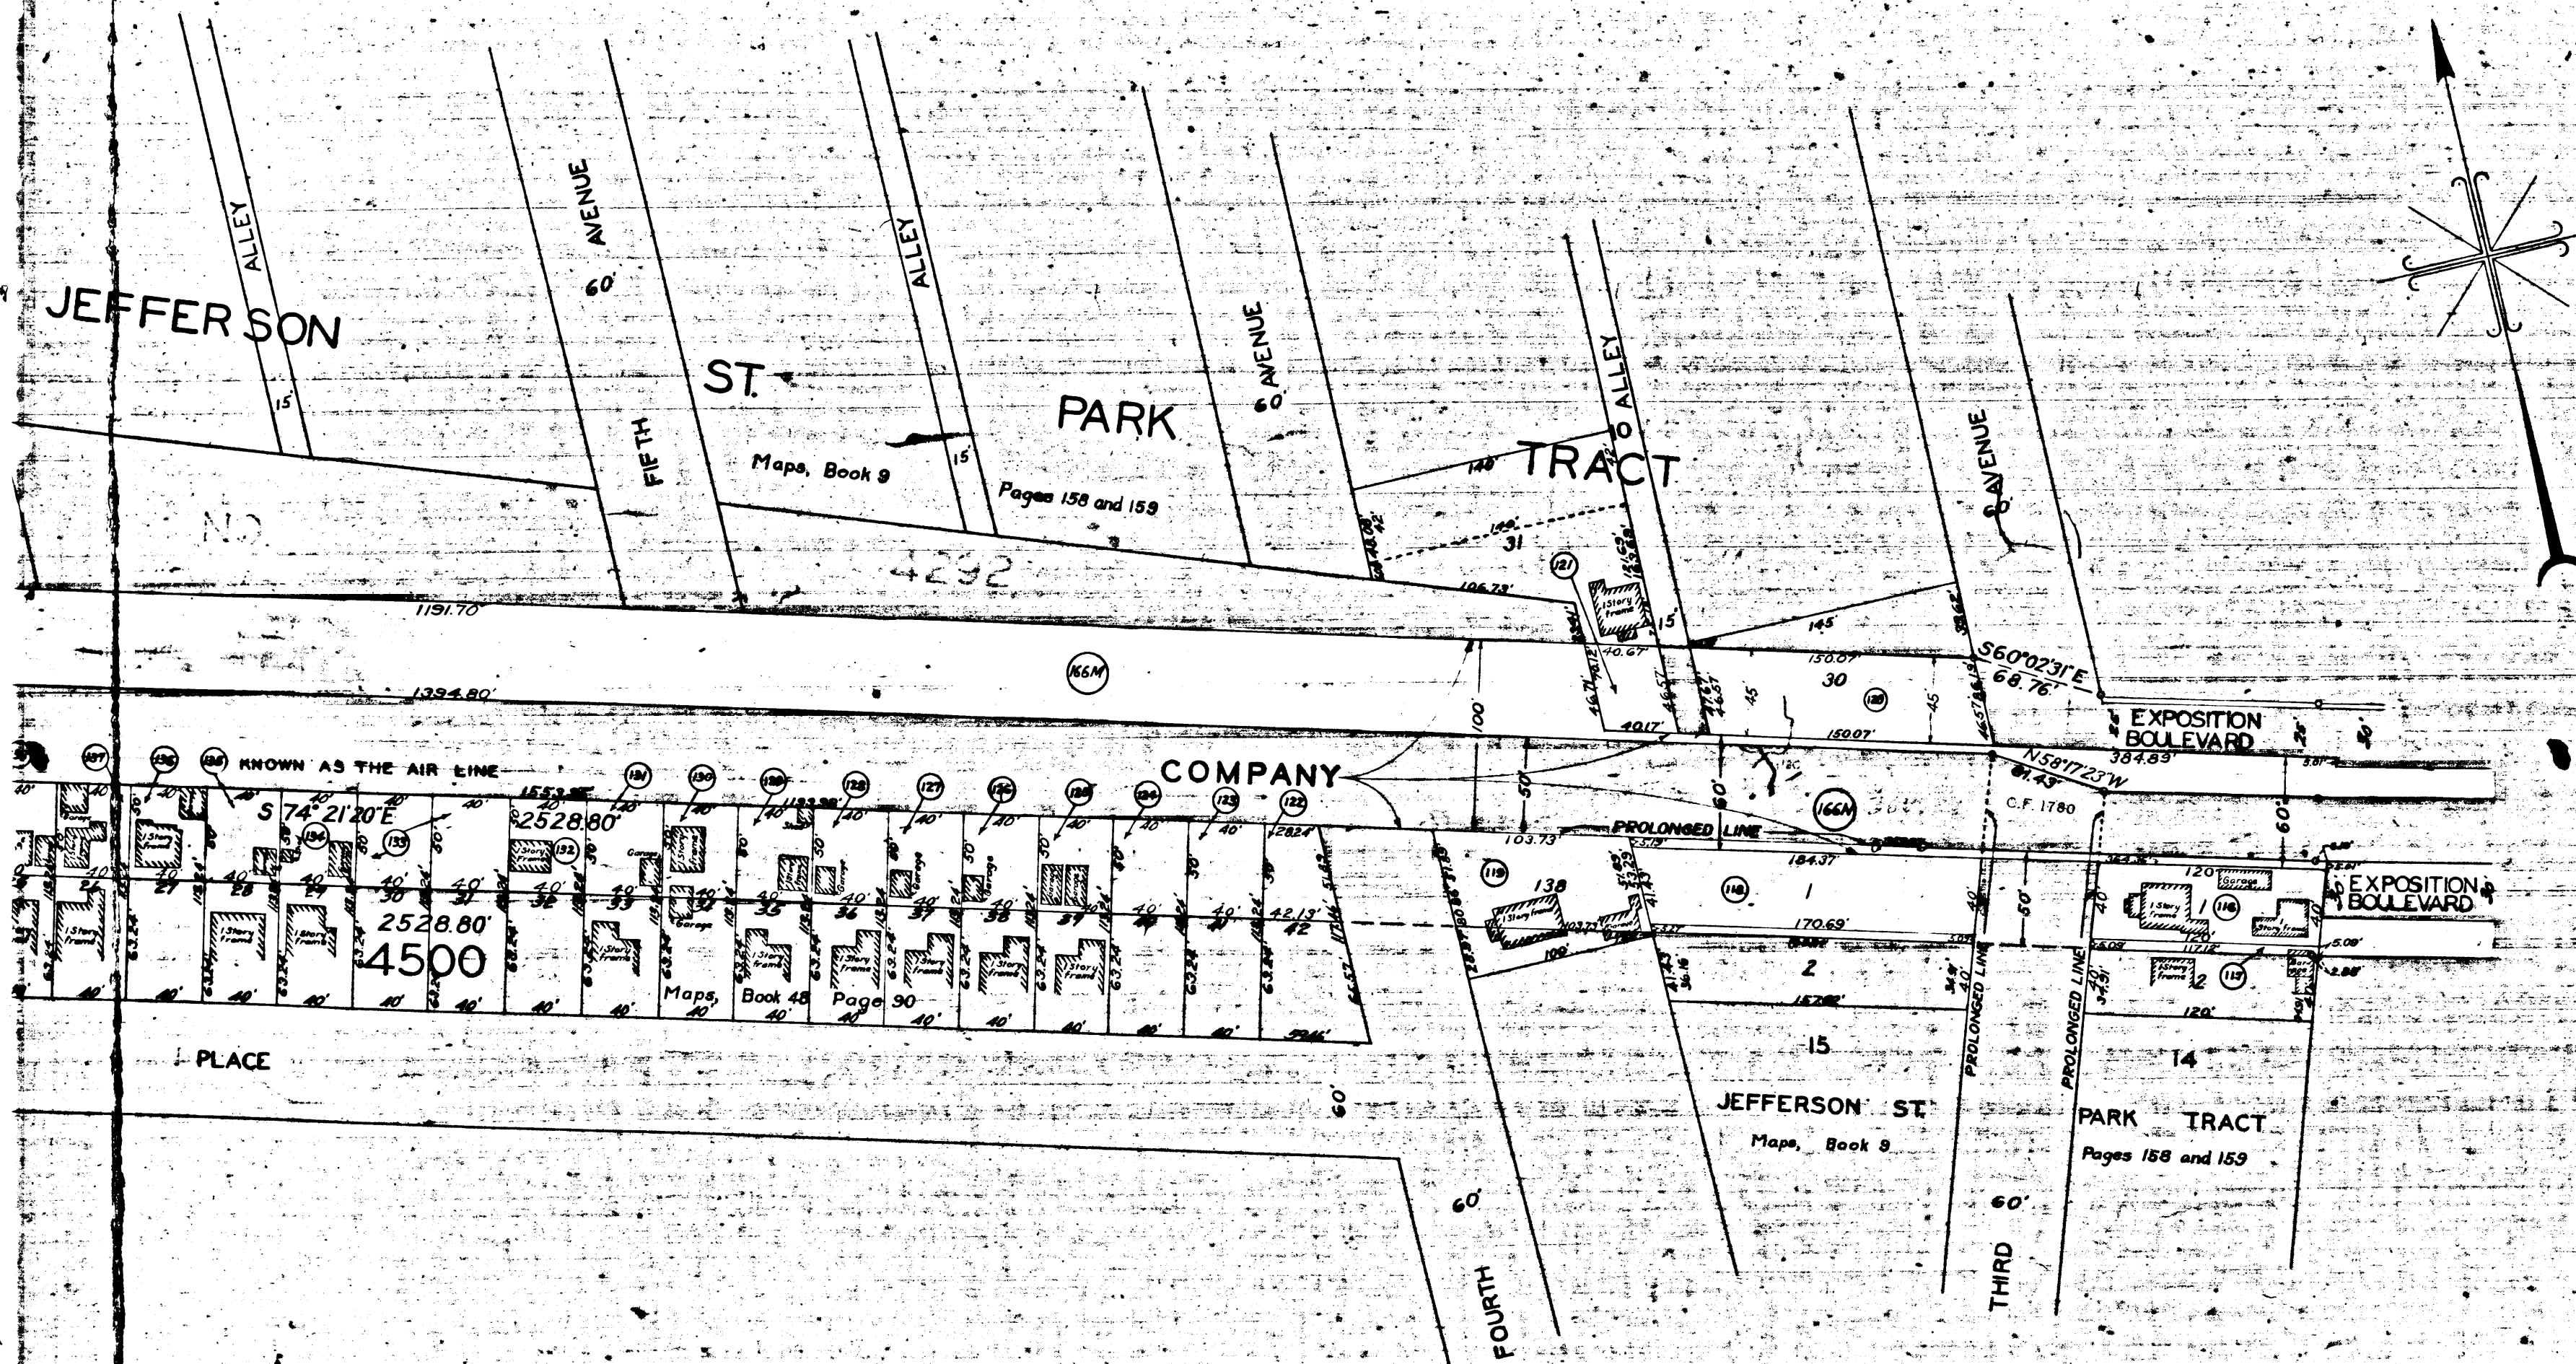

For Continuation see Sheet 3

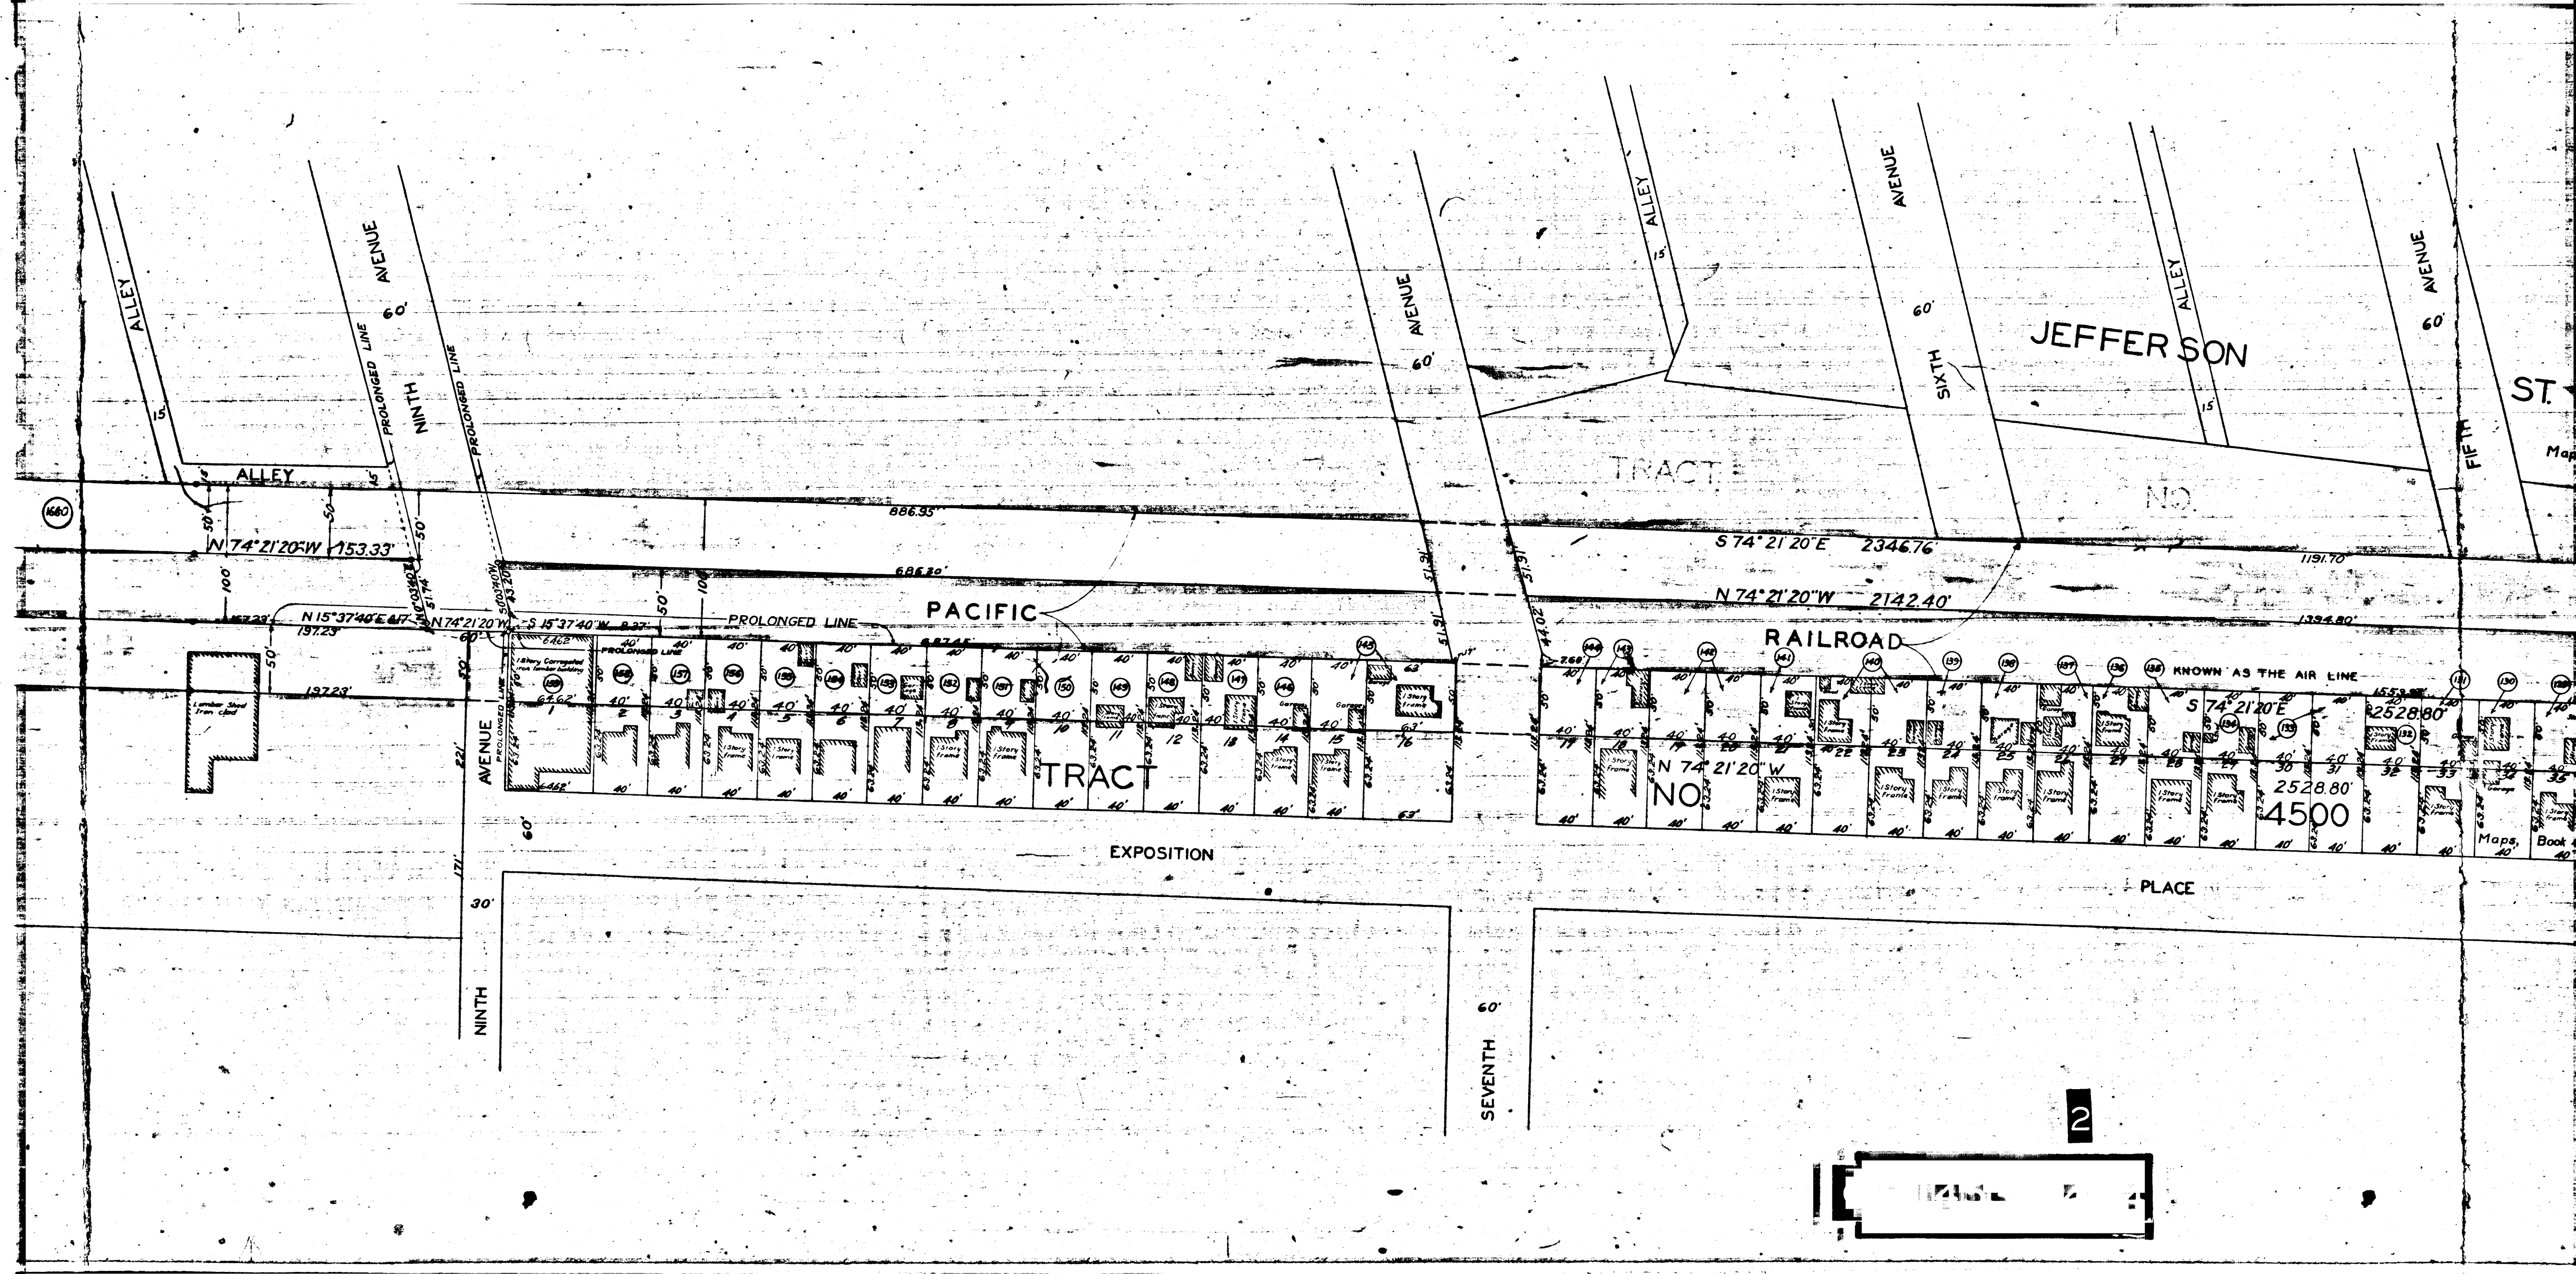

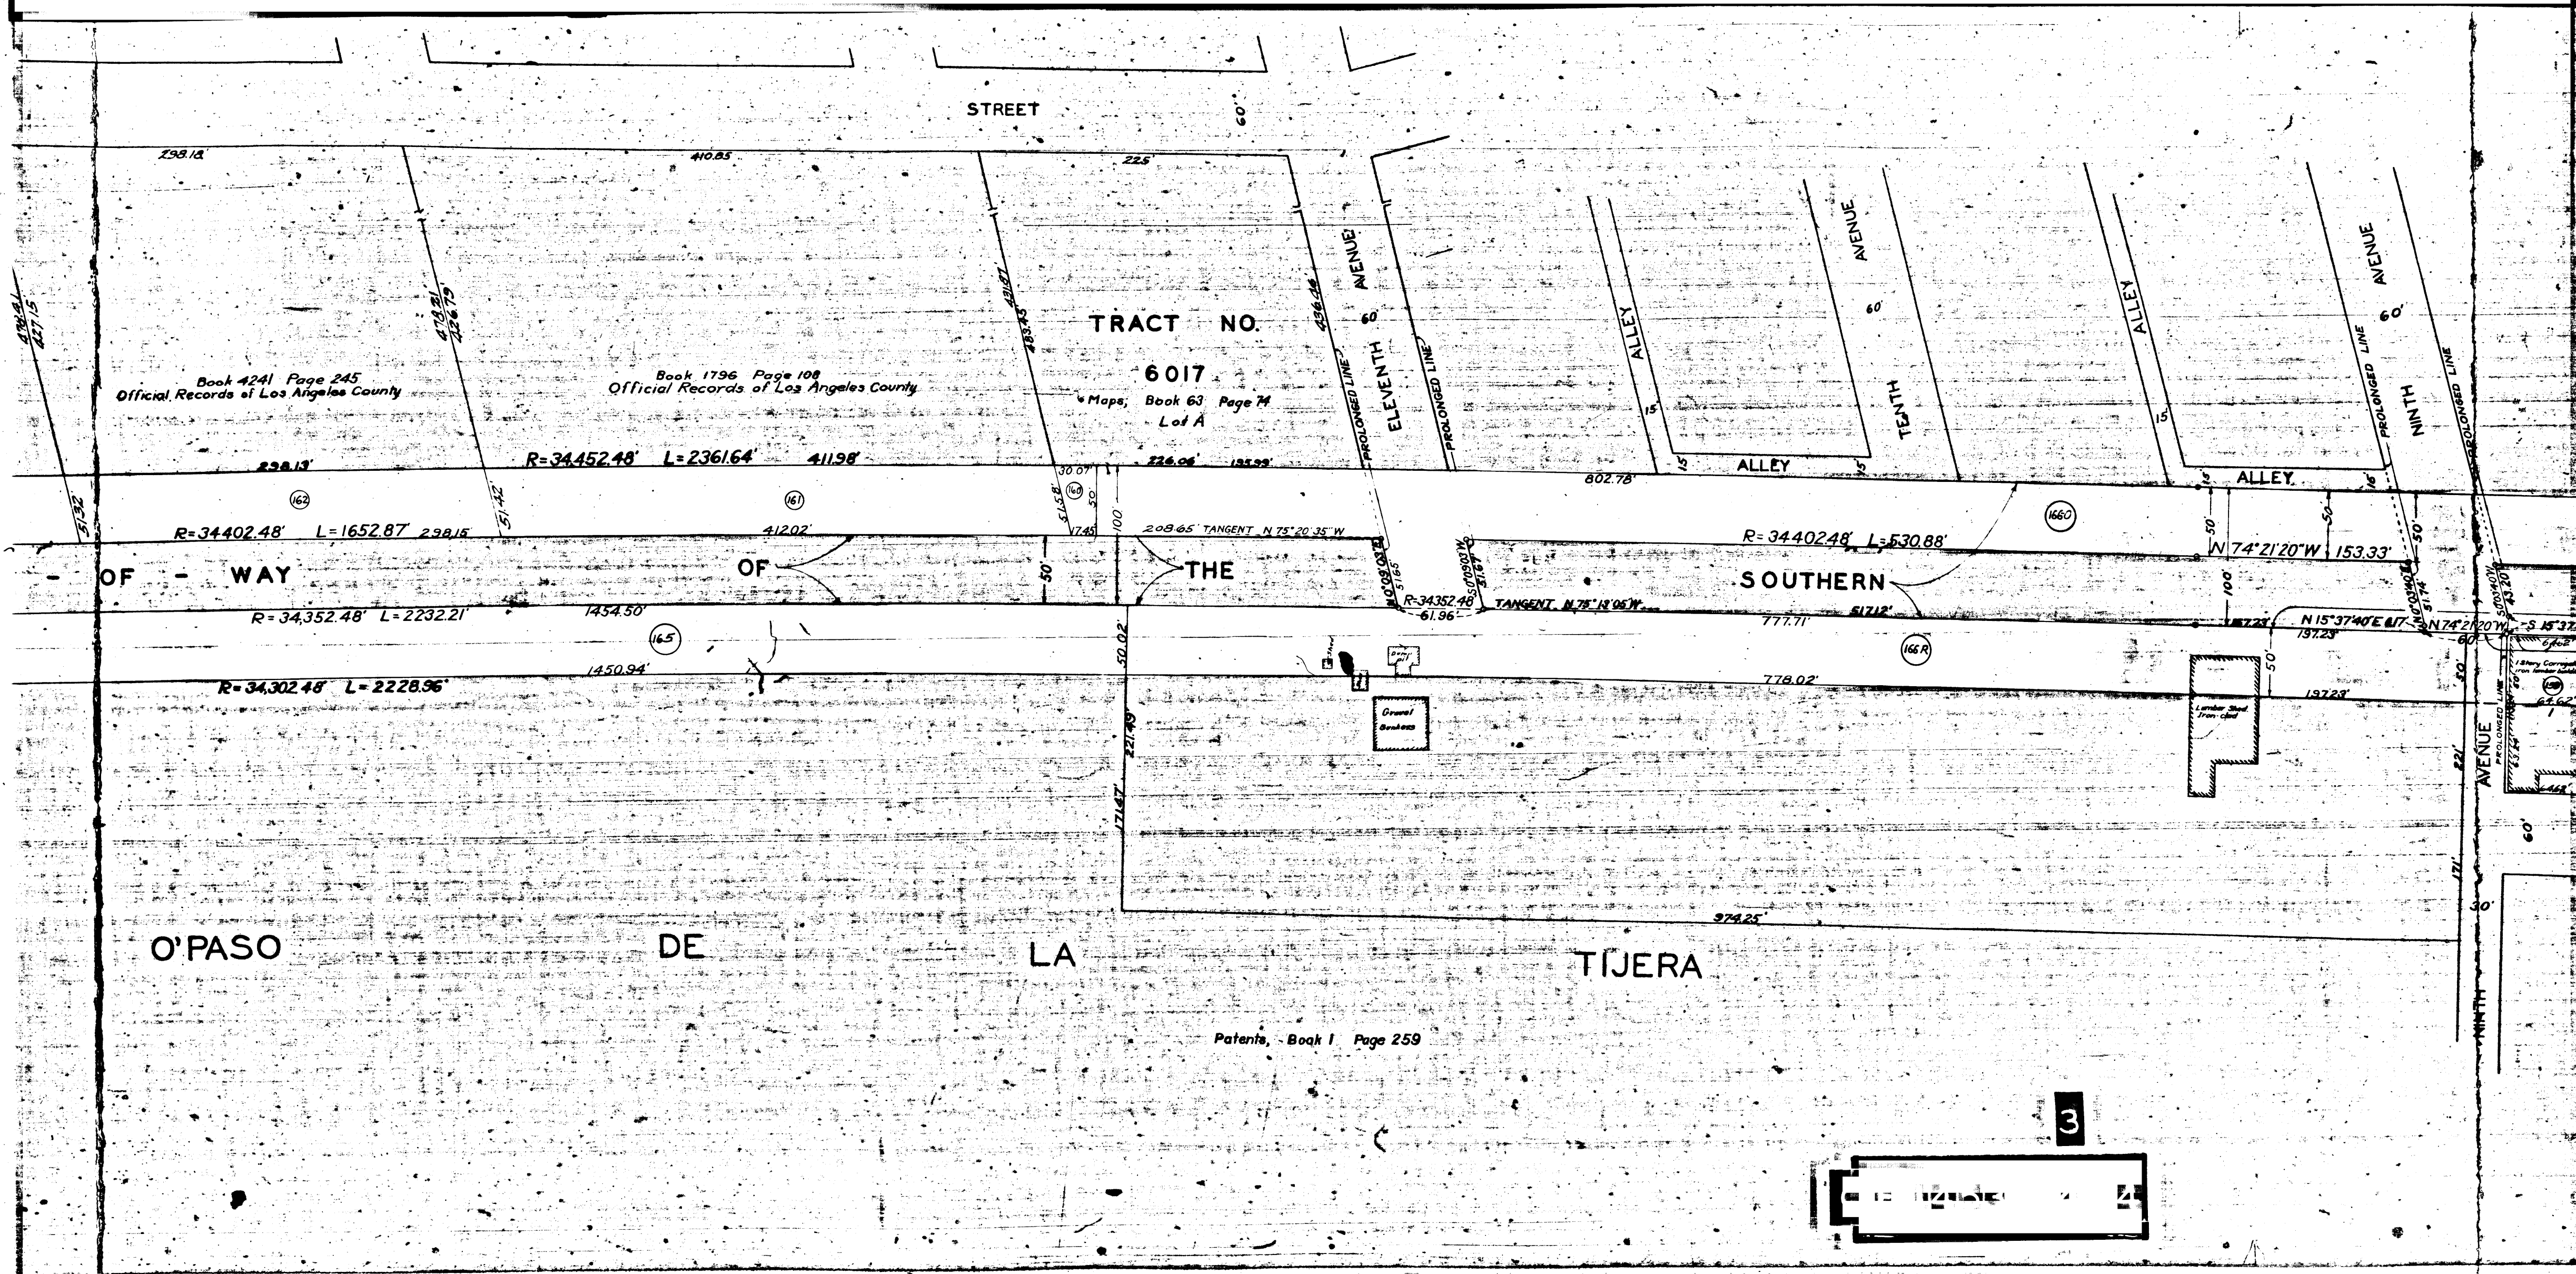

Book 1241 Page 245
Official Records of Los Angeles County

Book 1796 Page 108
Official Records of Los Angeles County

TRACT NO.
6017
Maps, Book 63 Page 74
Lot A

OF - WAY

OF

THE

SOUTHERN

O'PASO

DE

LA

TIJERA

Patents, Book 1 Page 259

3

12 12 12 12 12 12

4

ALLEY

EXPOSITION
BOULEVARD

RIGHT-OF-WAY OF THE
SOUTHERN PACIFIC RAILROAD COMPANY
KNOWN AS THE AIR LINE

Book 3839 Page 289
Official Records of Los Angeles County

Book 4241 Page 245
Official Records of Los Angeles County

Book 1796 Pa
Official Records of

RIGHT - OF - WAY

$$R = 34,352.48' \quad L = 2232.21$$

1454.50'

$$R = 34.30248 \quad L = 2228.96$$

1450.94'

RANCHO

CIENEGA

O'PASO

DE

