


1434-A

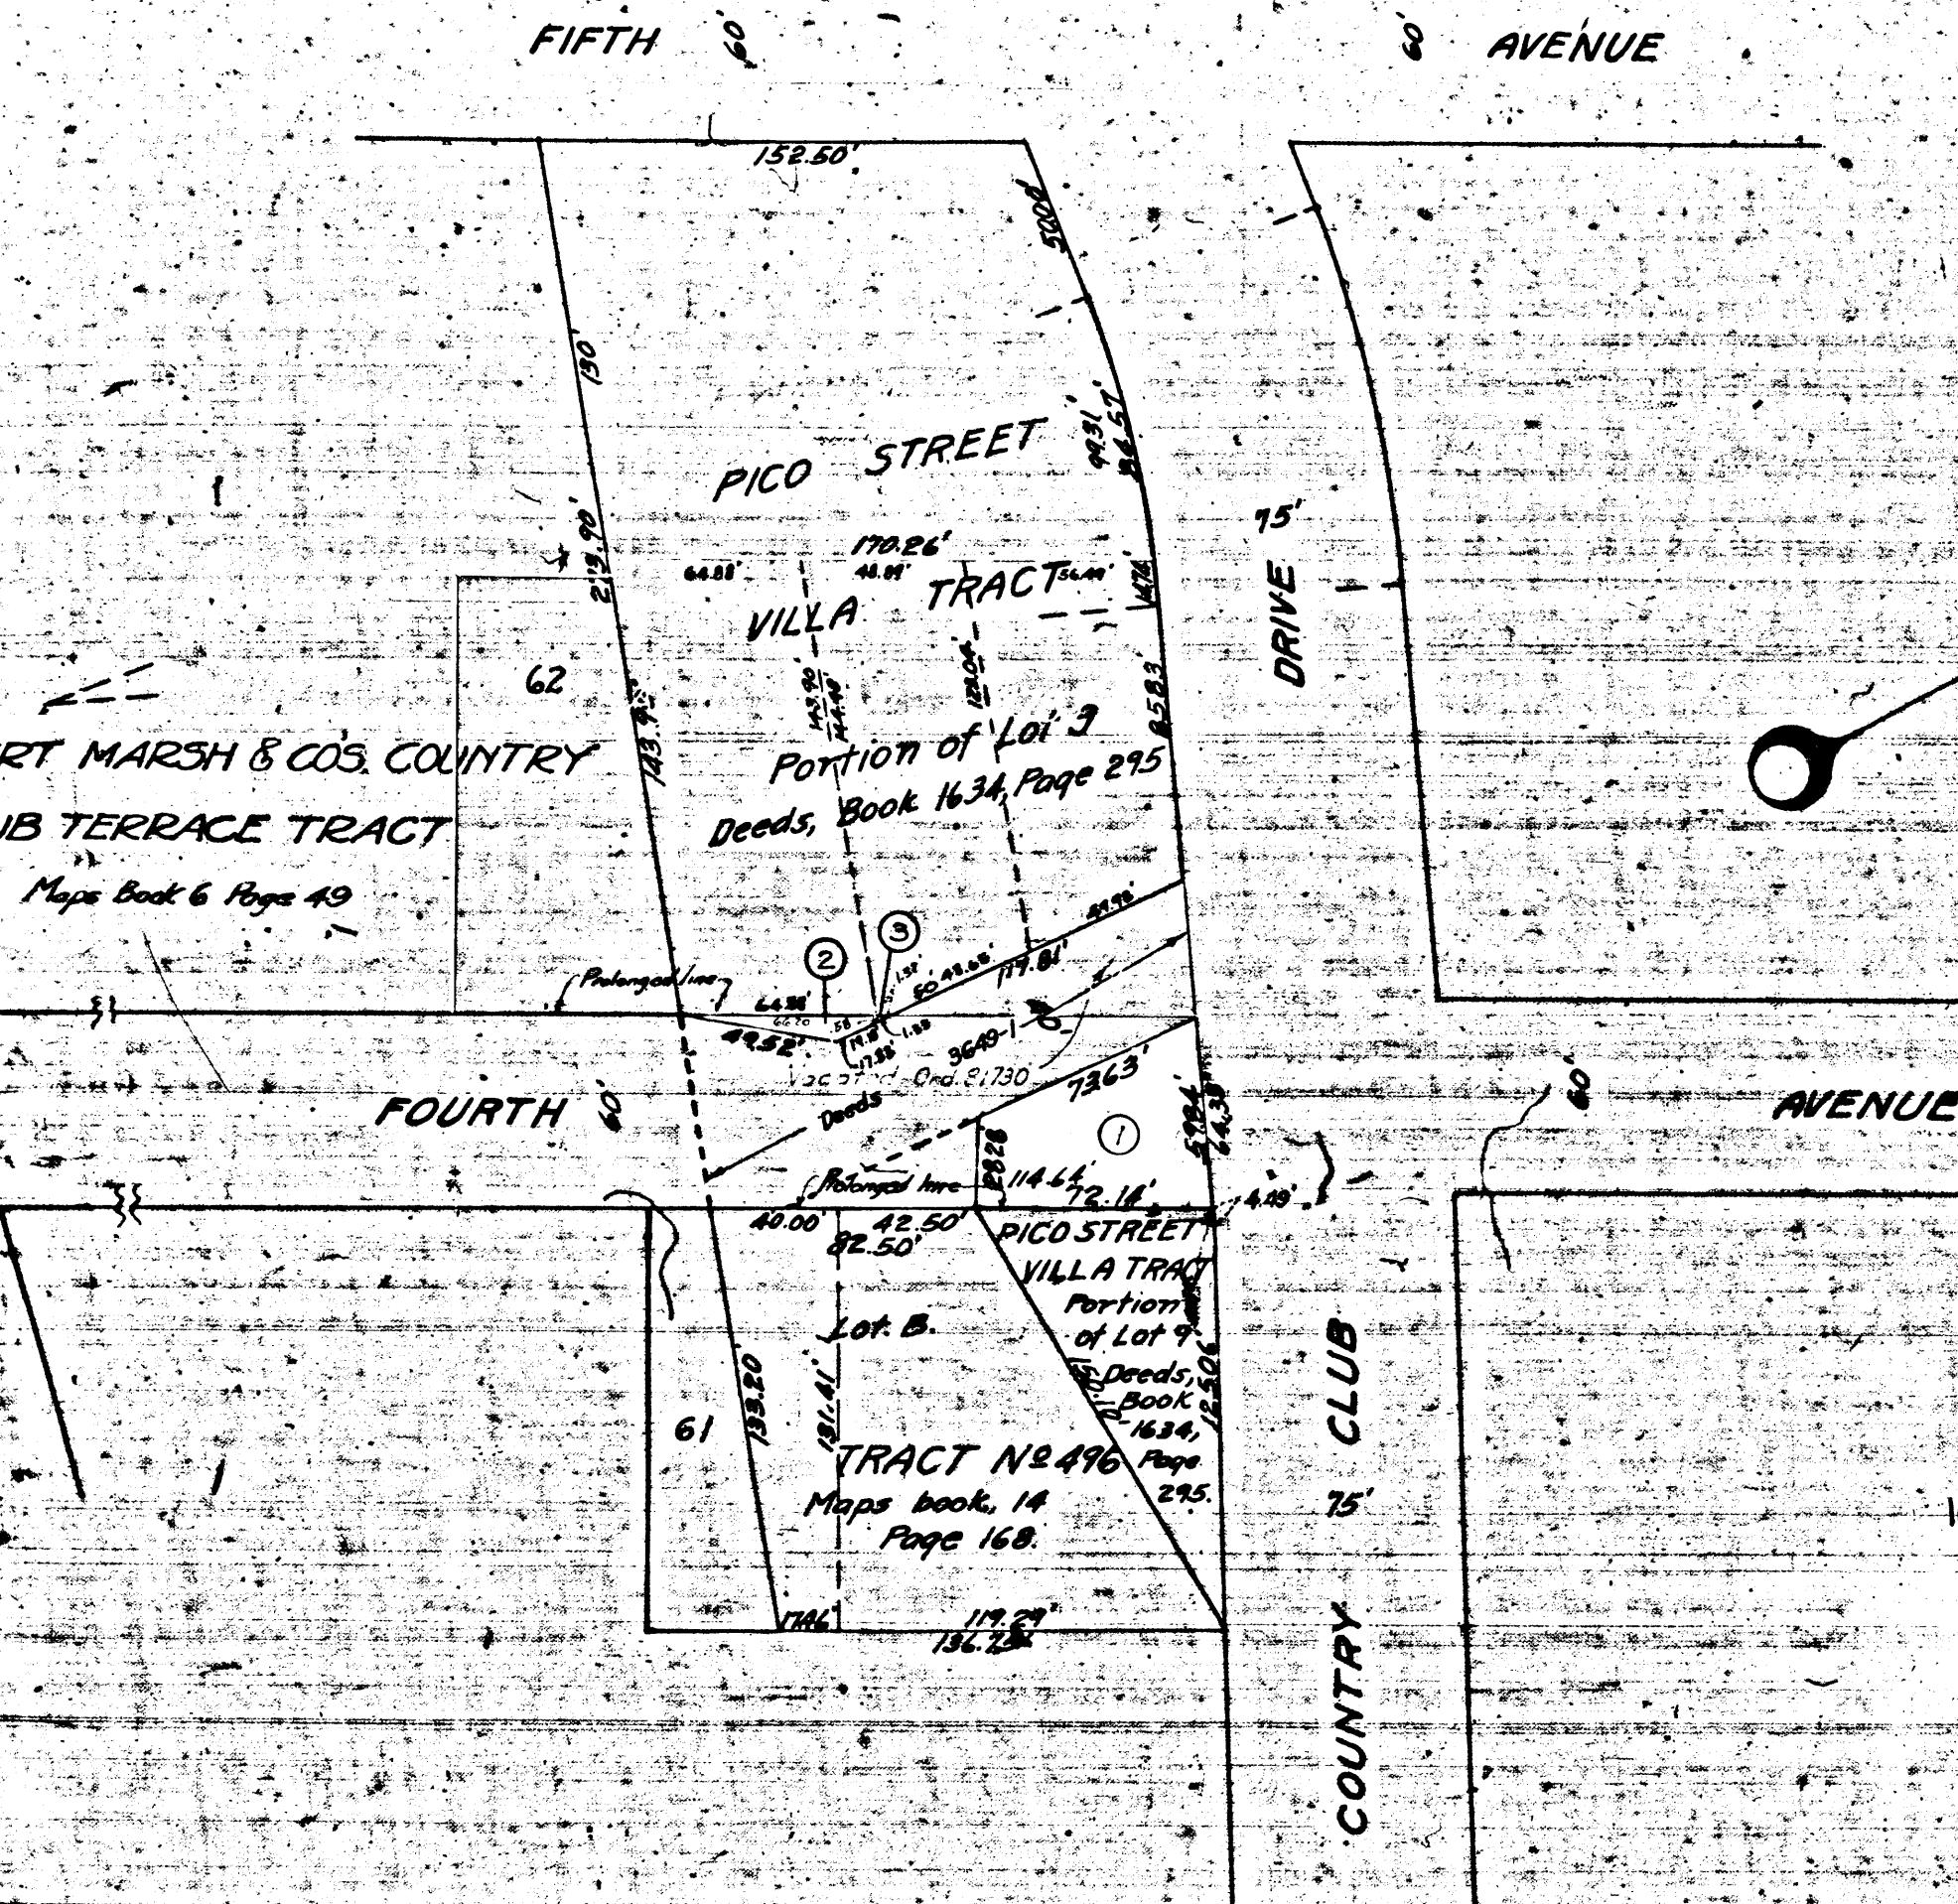

MAP
SHOWING LAND TO BE CONDEMNED
FOR THE WIDENING
OF

FOURTH AVENUE

BETWEEN

COUNTRY CLUB DRIVE

AND A POINT

ONE HUNDRED SEVENTY (170) FEET SOUTHERLY
IN THE

CITY OF LOS ANGELES, CALIFORNIA.

IN ACCORDANCE WITH ORDINANCES NOS. 54671 AND 57,021
John C. Shaw, City Engineer, February 1927

Scale 1 inch = 50 Feet.

Superior Court Case No. 222407

Suit for Condemnation

Filed April 25, 1927

City of Los Angeles, Pltff.

vs.

G. H. Reeves, et al, Def.

Interlocutory decree rendered Dec. 16, 1927

Judg. Bk. 675-102

Final judgment in favor of Pltff. as
per map, rendered August 25, 1928.

Note Land to be condemned shown colored red.
Dotted lines and figures show property
holdings where they differ from recorded
subdivisions.

Note Figures in circles indicate parcel numbers as set forth
in paragraph II of the complaint.

D: 70-13, O.R. 7252-45.

Sht. 5

458