
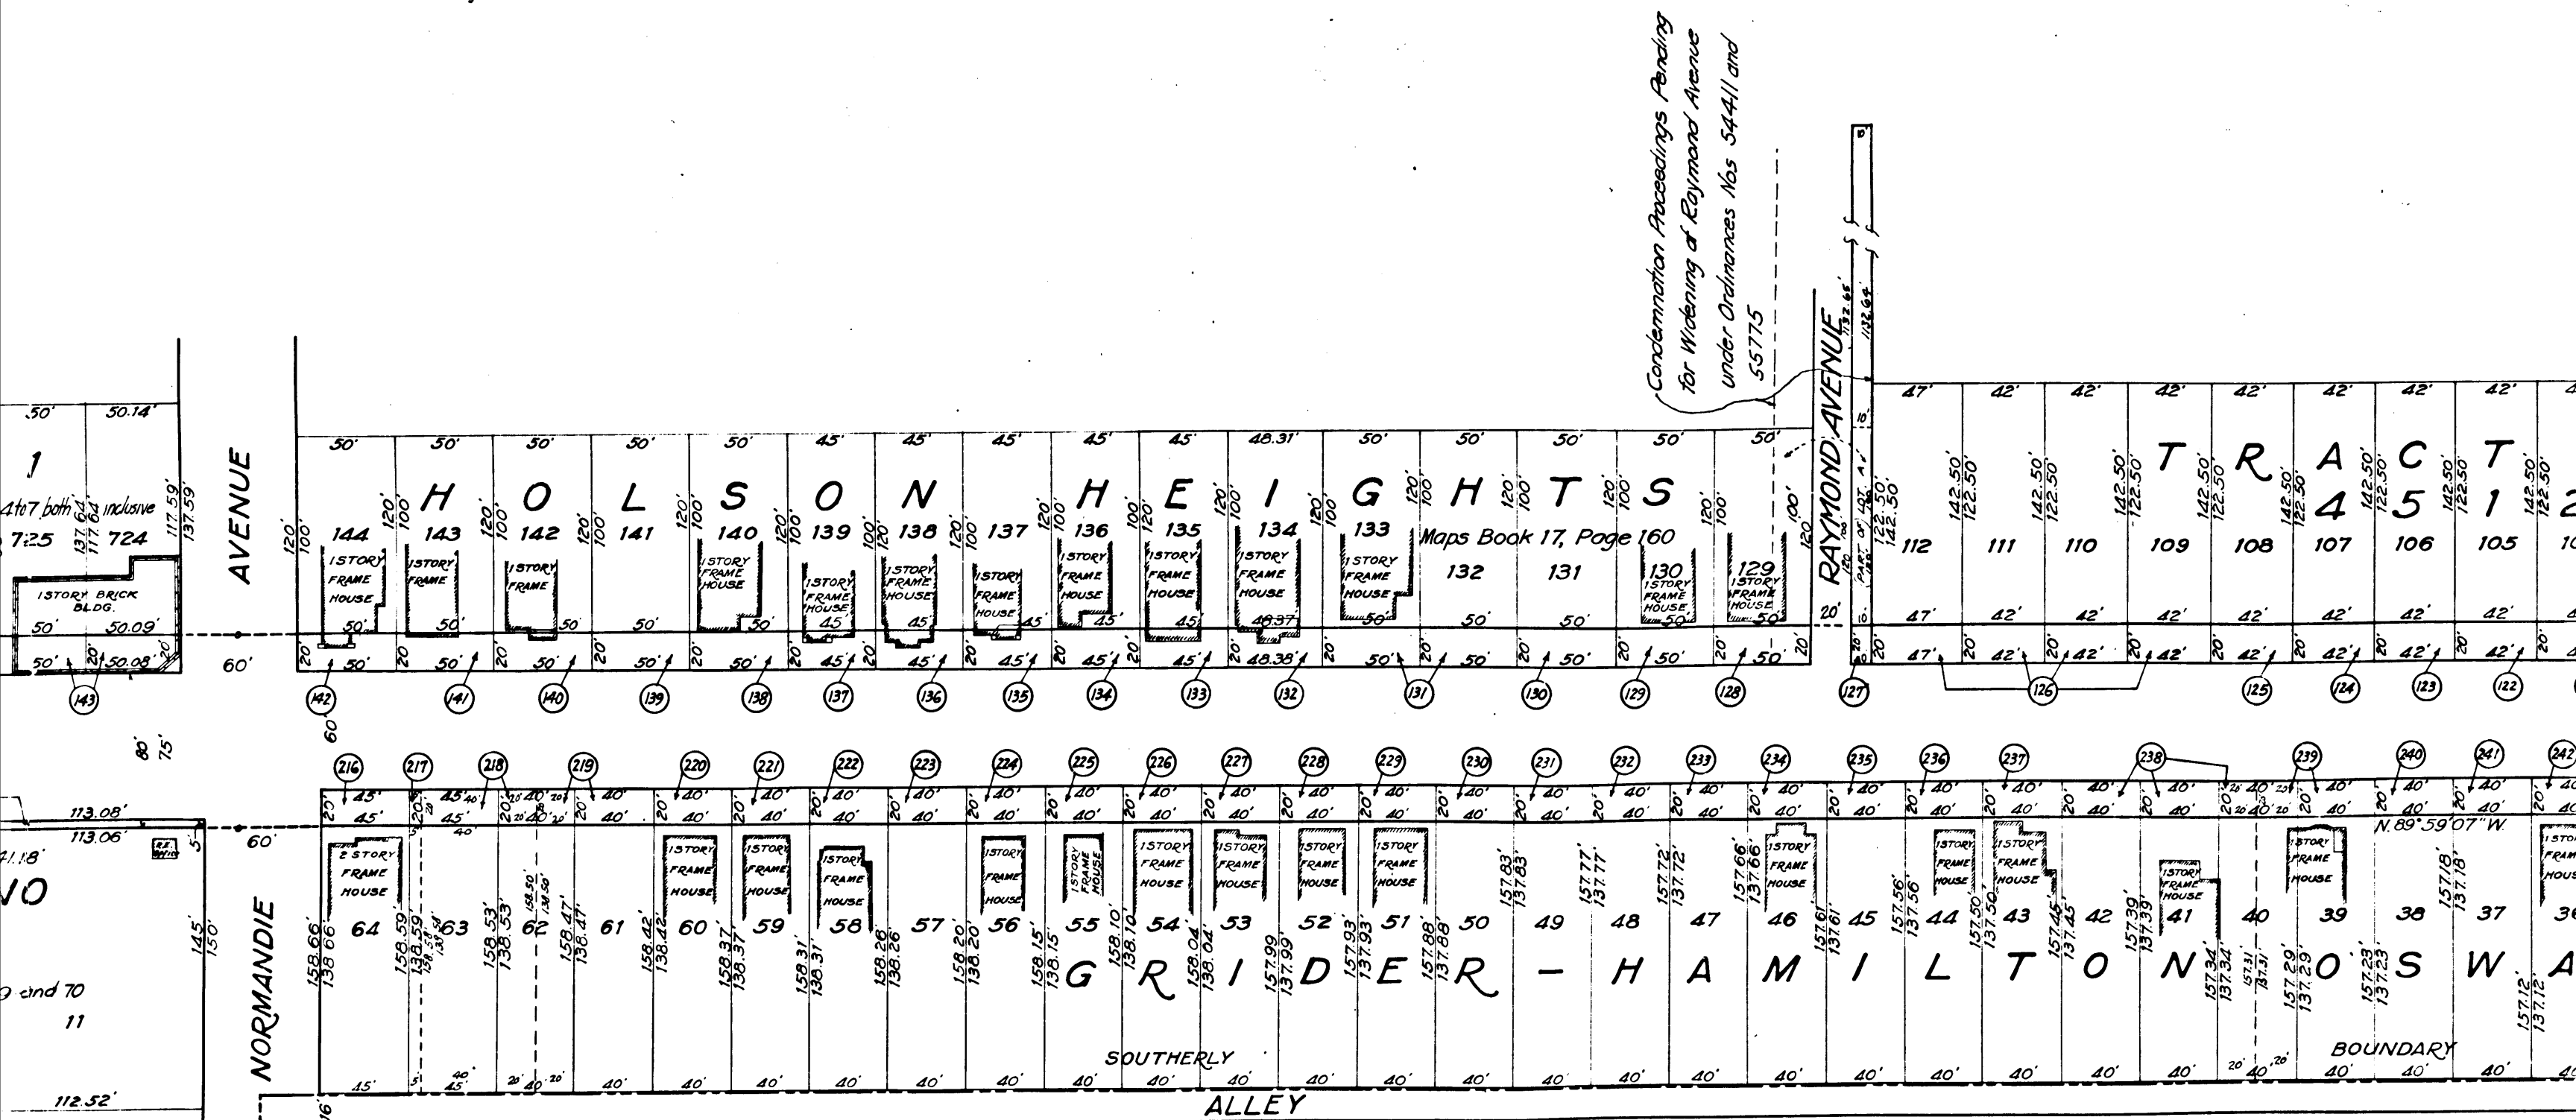


C.F. 1468 -

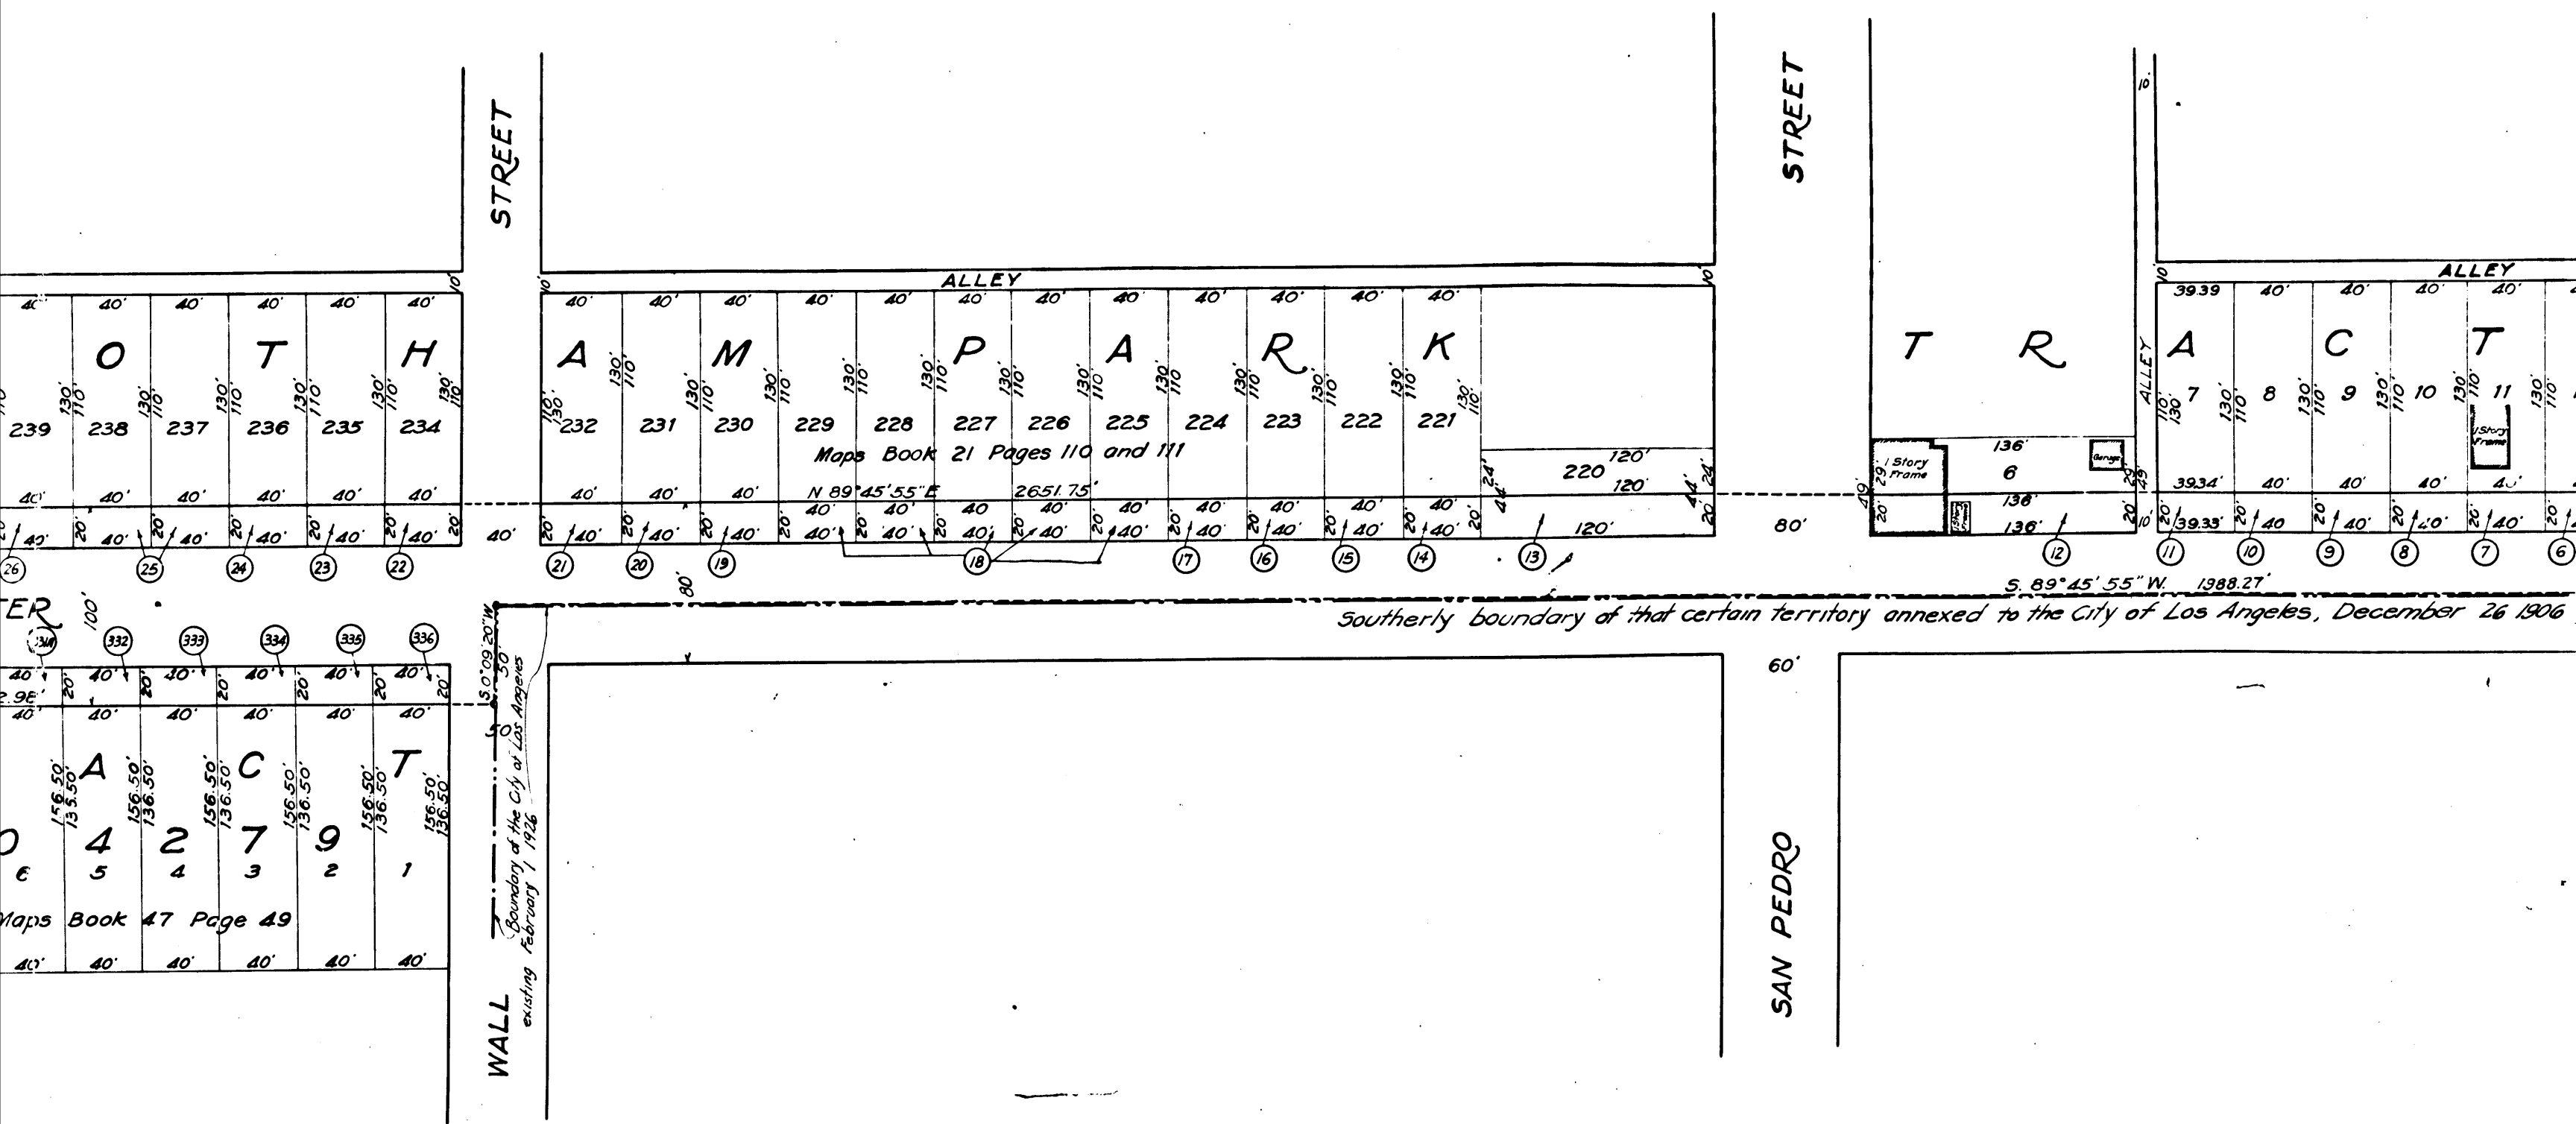


C.F. 1468 -


80' STREET

8014.A

8014.A

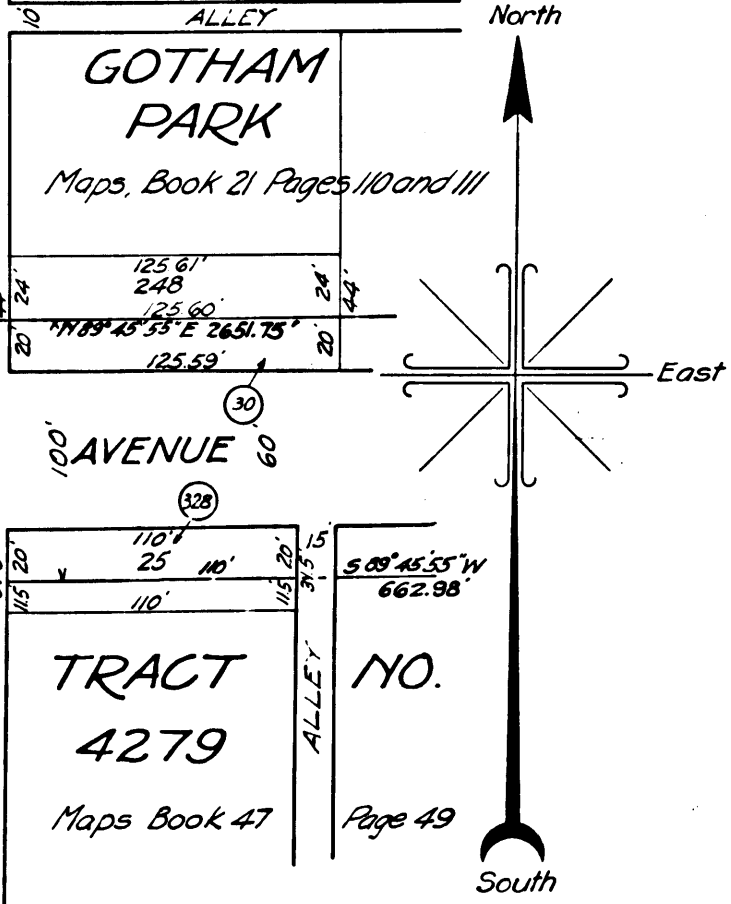



Continued from Sheet 1

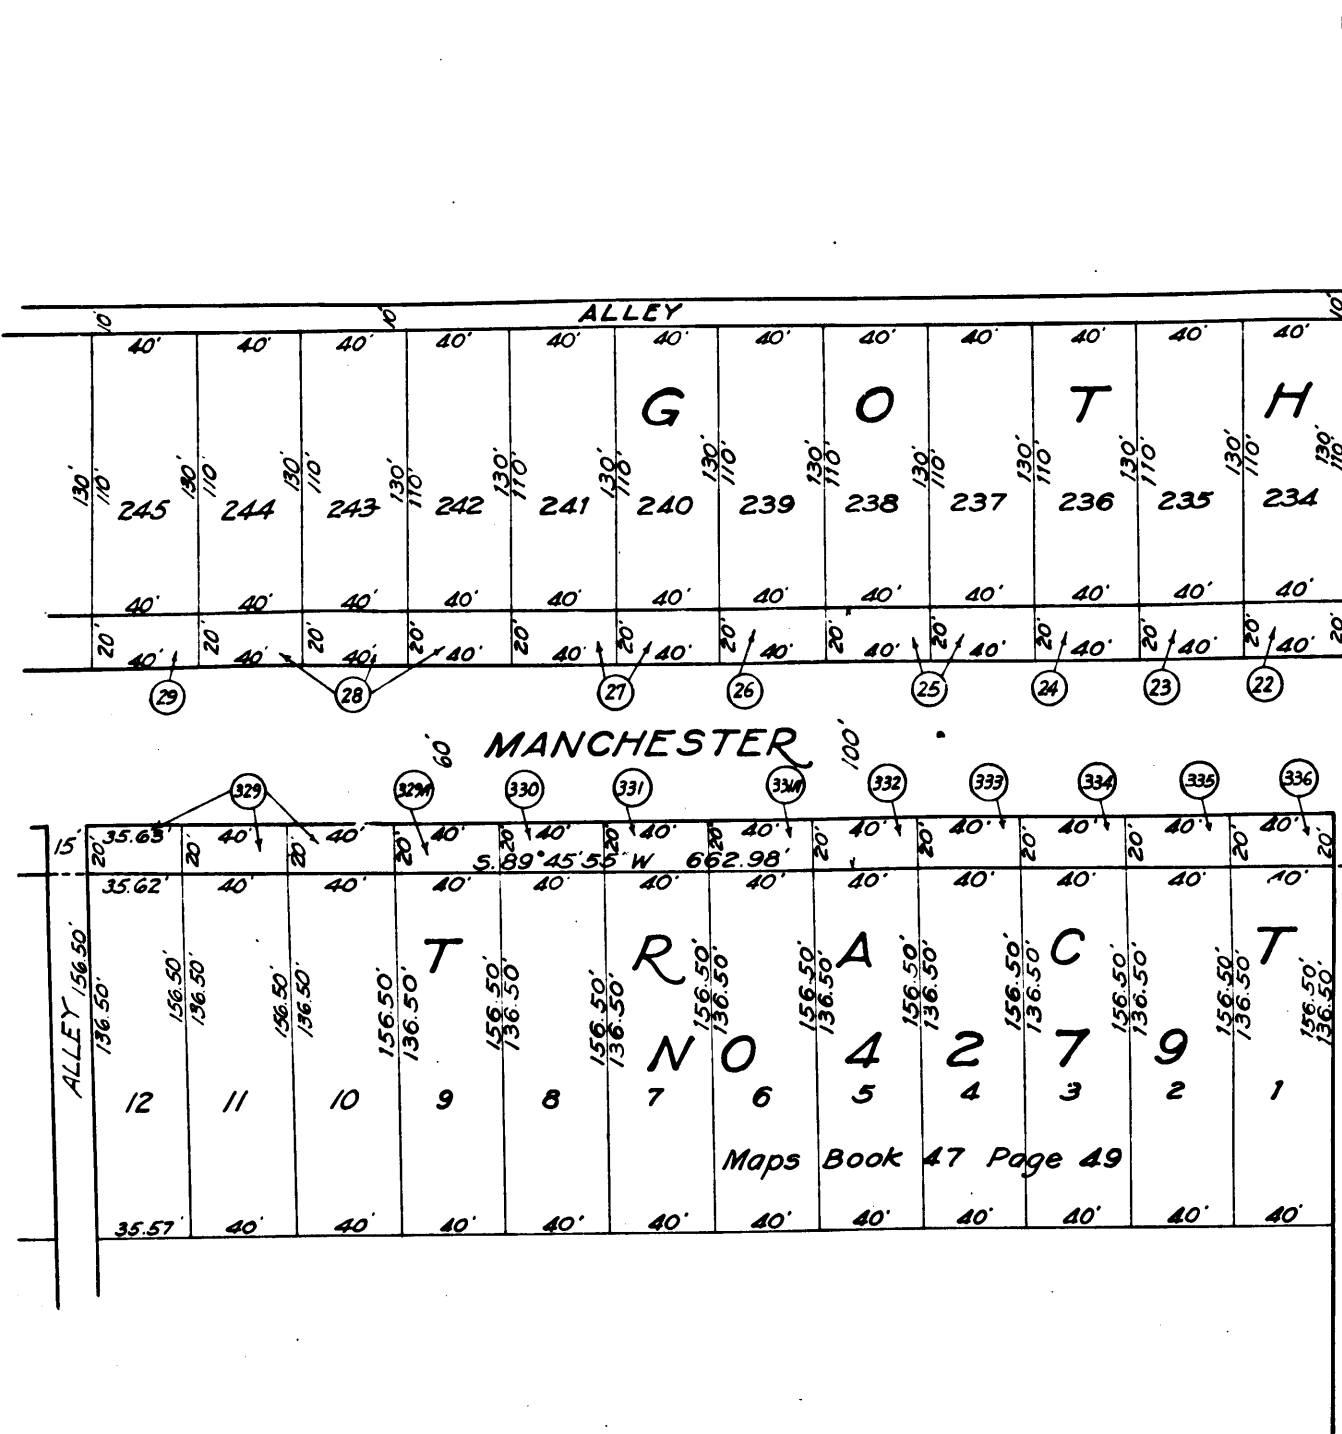

For Continuation
See Sheet 2


8014.A

8014.A

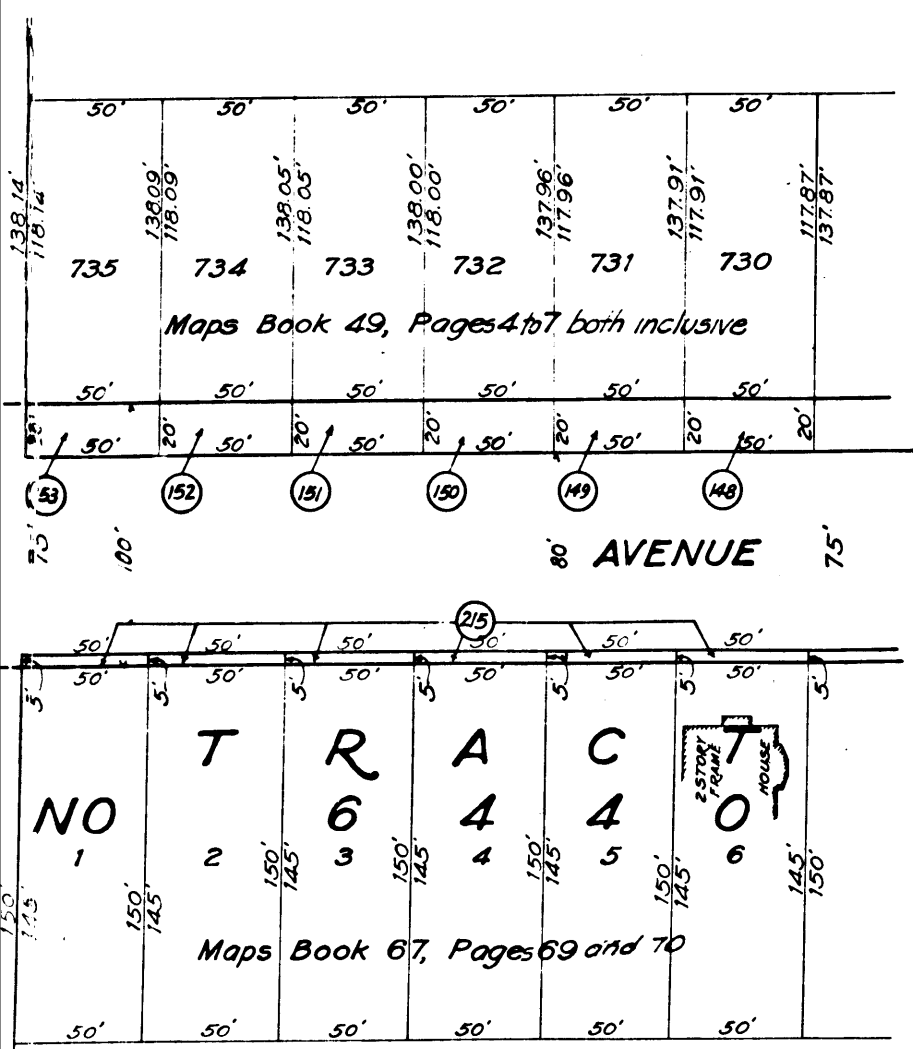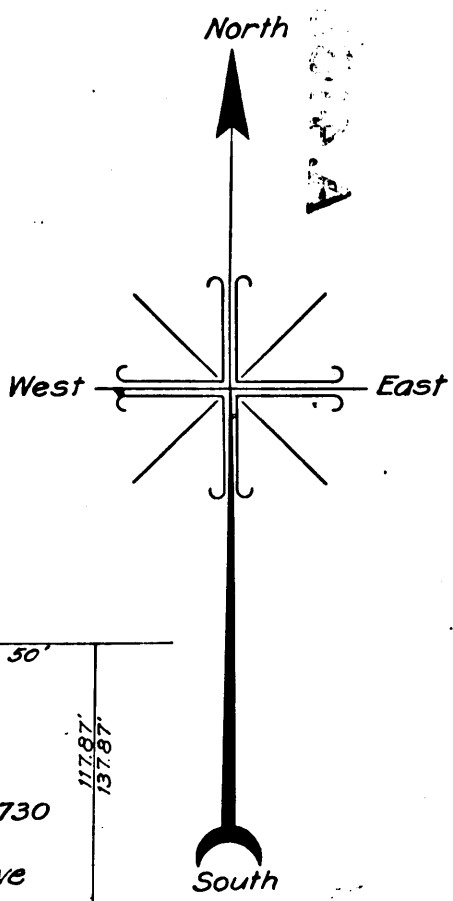


Continued from
Sheet 4

C.F. 1468 -

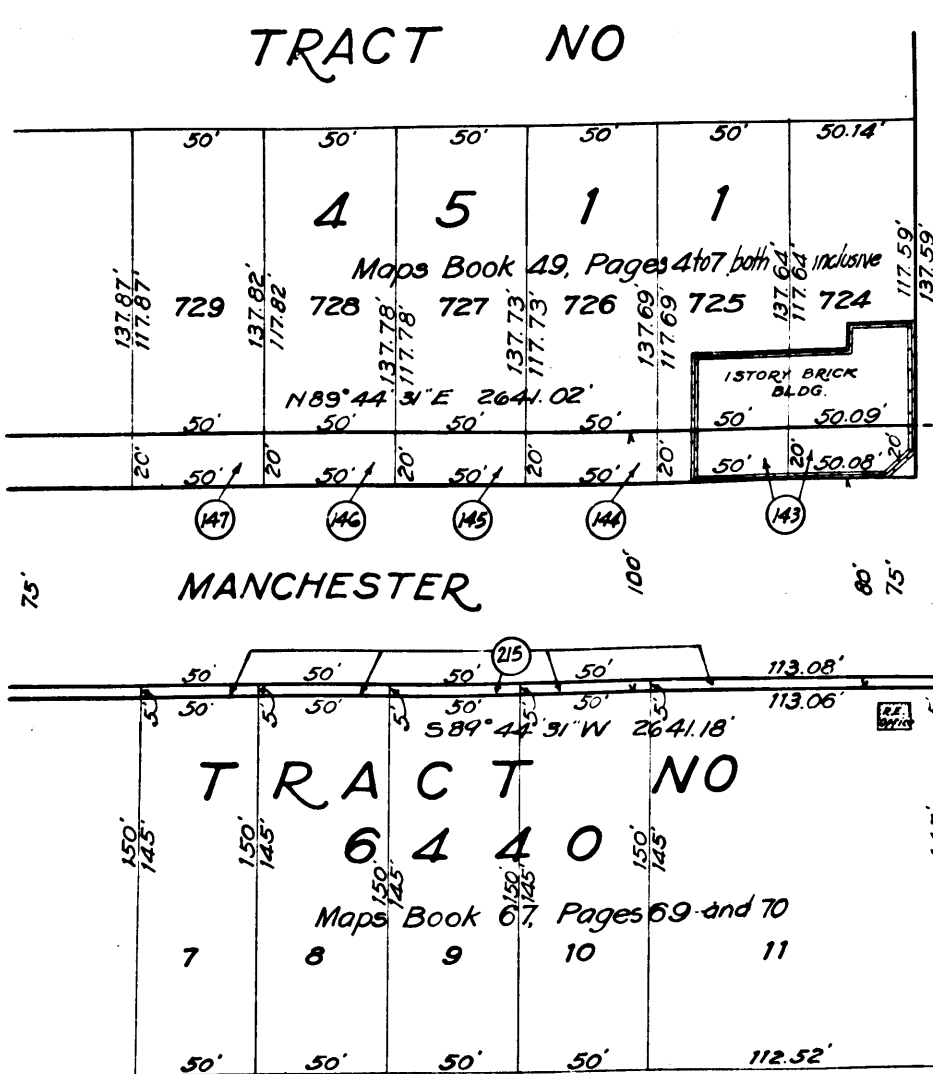

For Continuation
See Sheet 5

8014.A

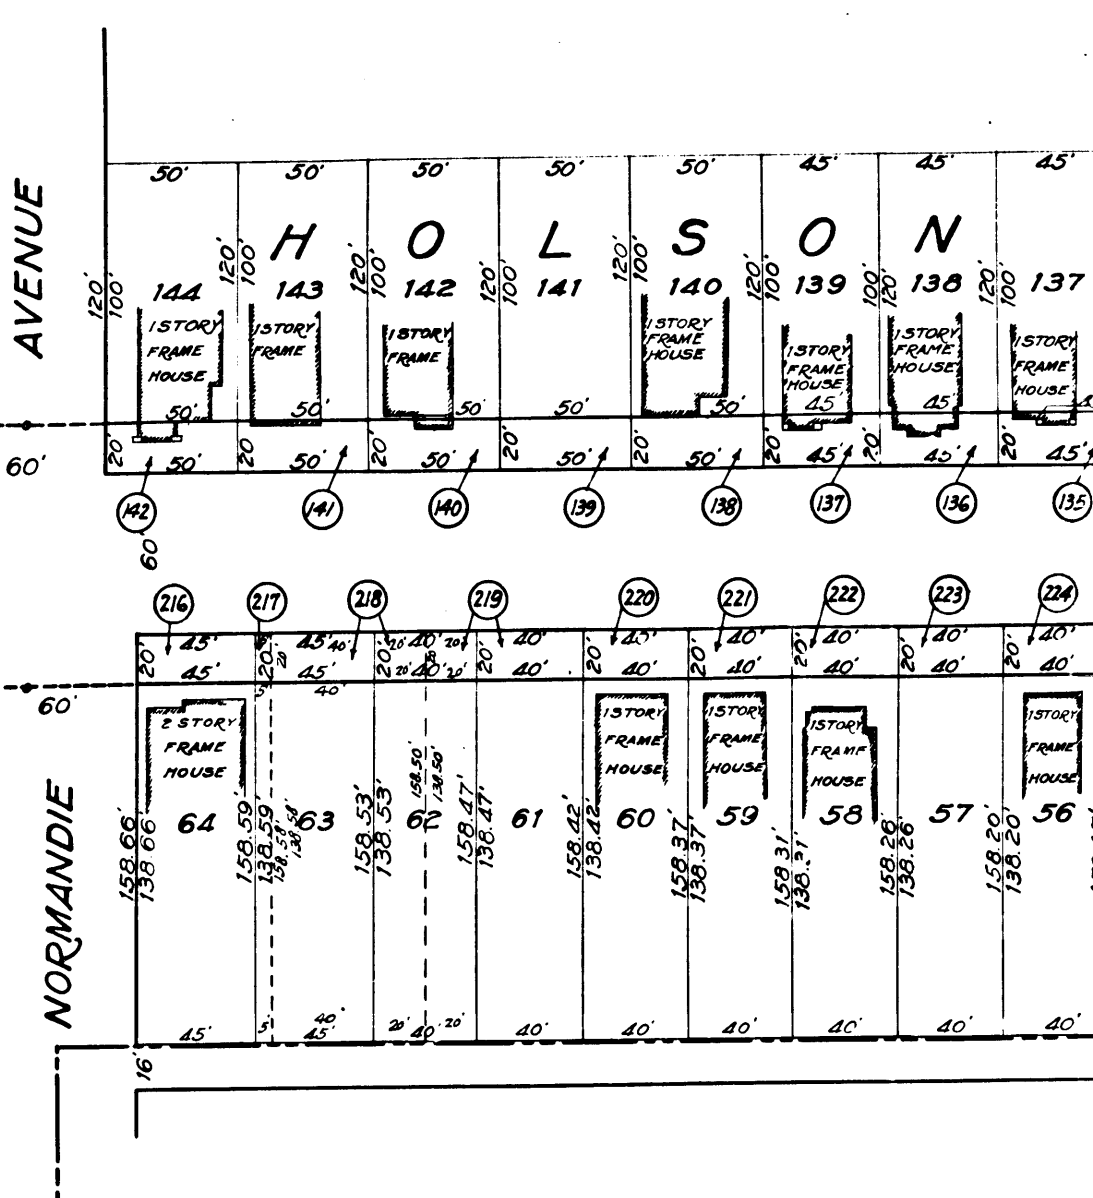

PLACE

A V E S.

Maps Book 11. Page 81

R A C T

Maps, Book 21 Pages 110 and 111

NO

Maps Book 47

Page 4.

Continued from Sheet 1

O. & W. MANCHESTER AVE.
SHEET 5 OF 5 SHEETS

North

West

South

AVENUE

80' AVENUE

DENKER





HALLDALE

2


5

C.F. 1468 -


Continued from
Sheet 4

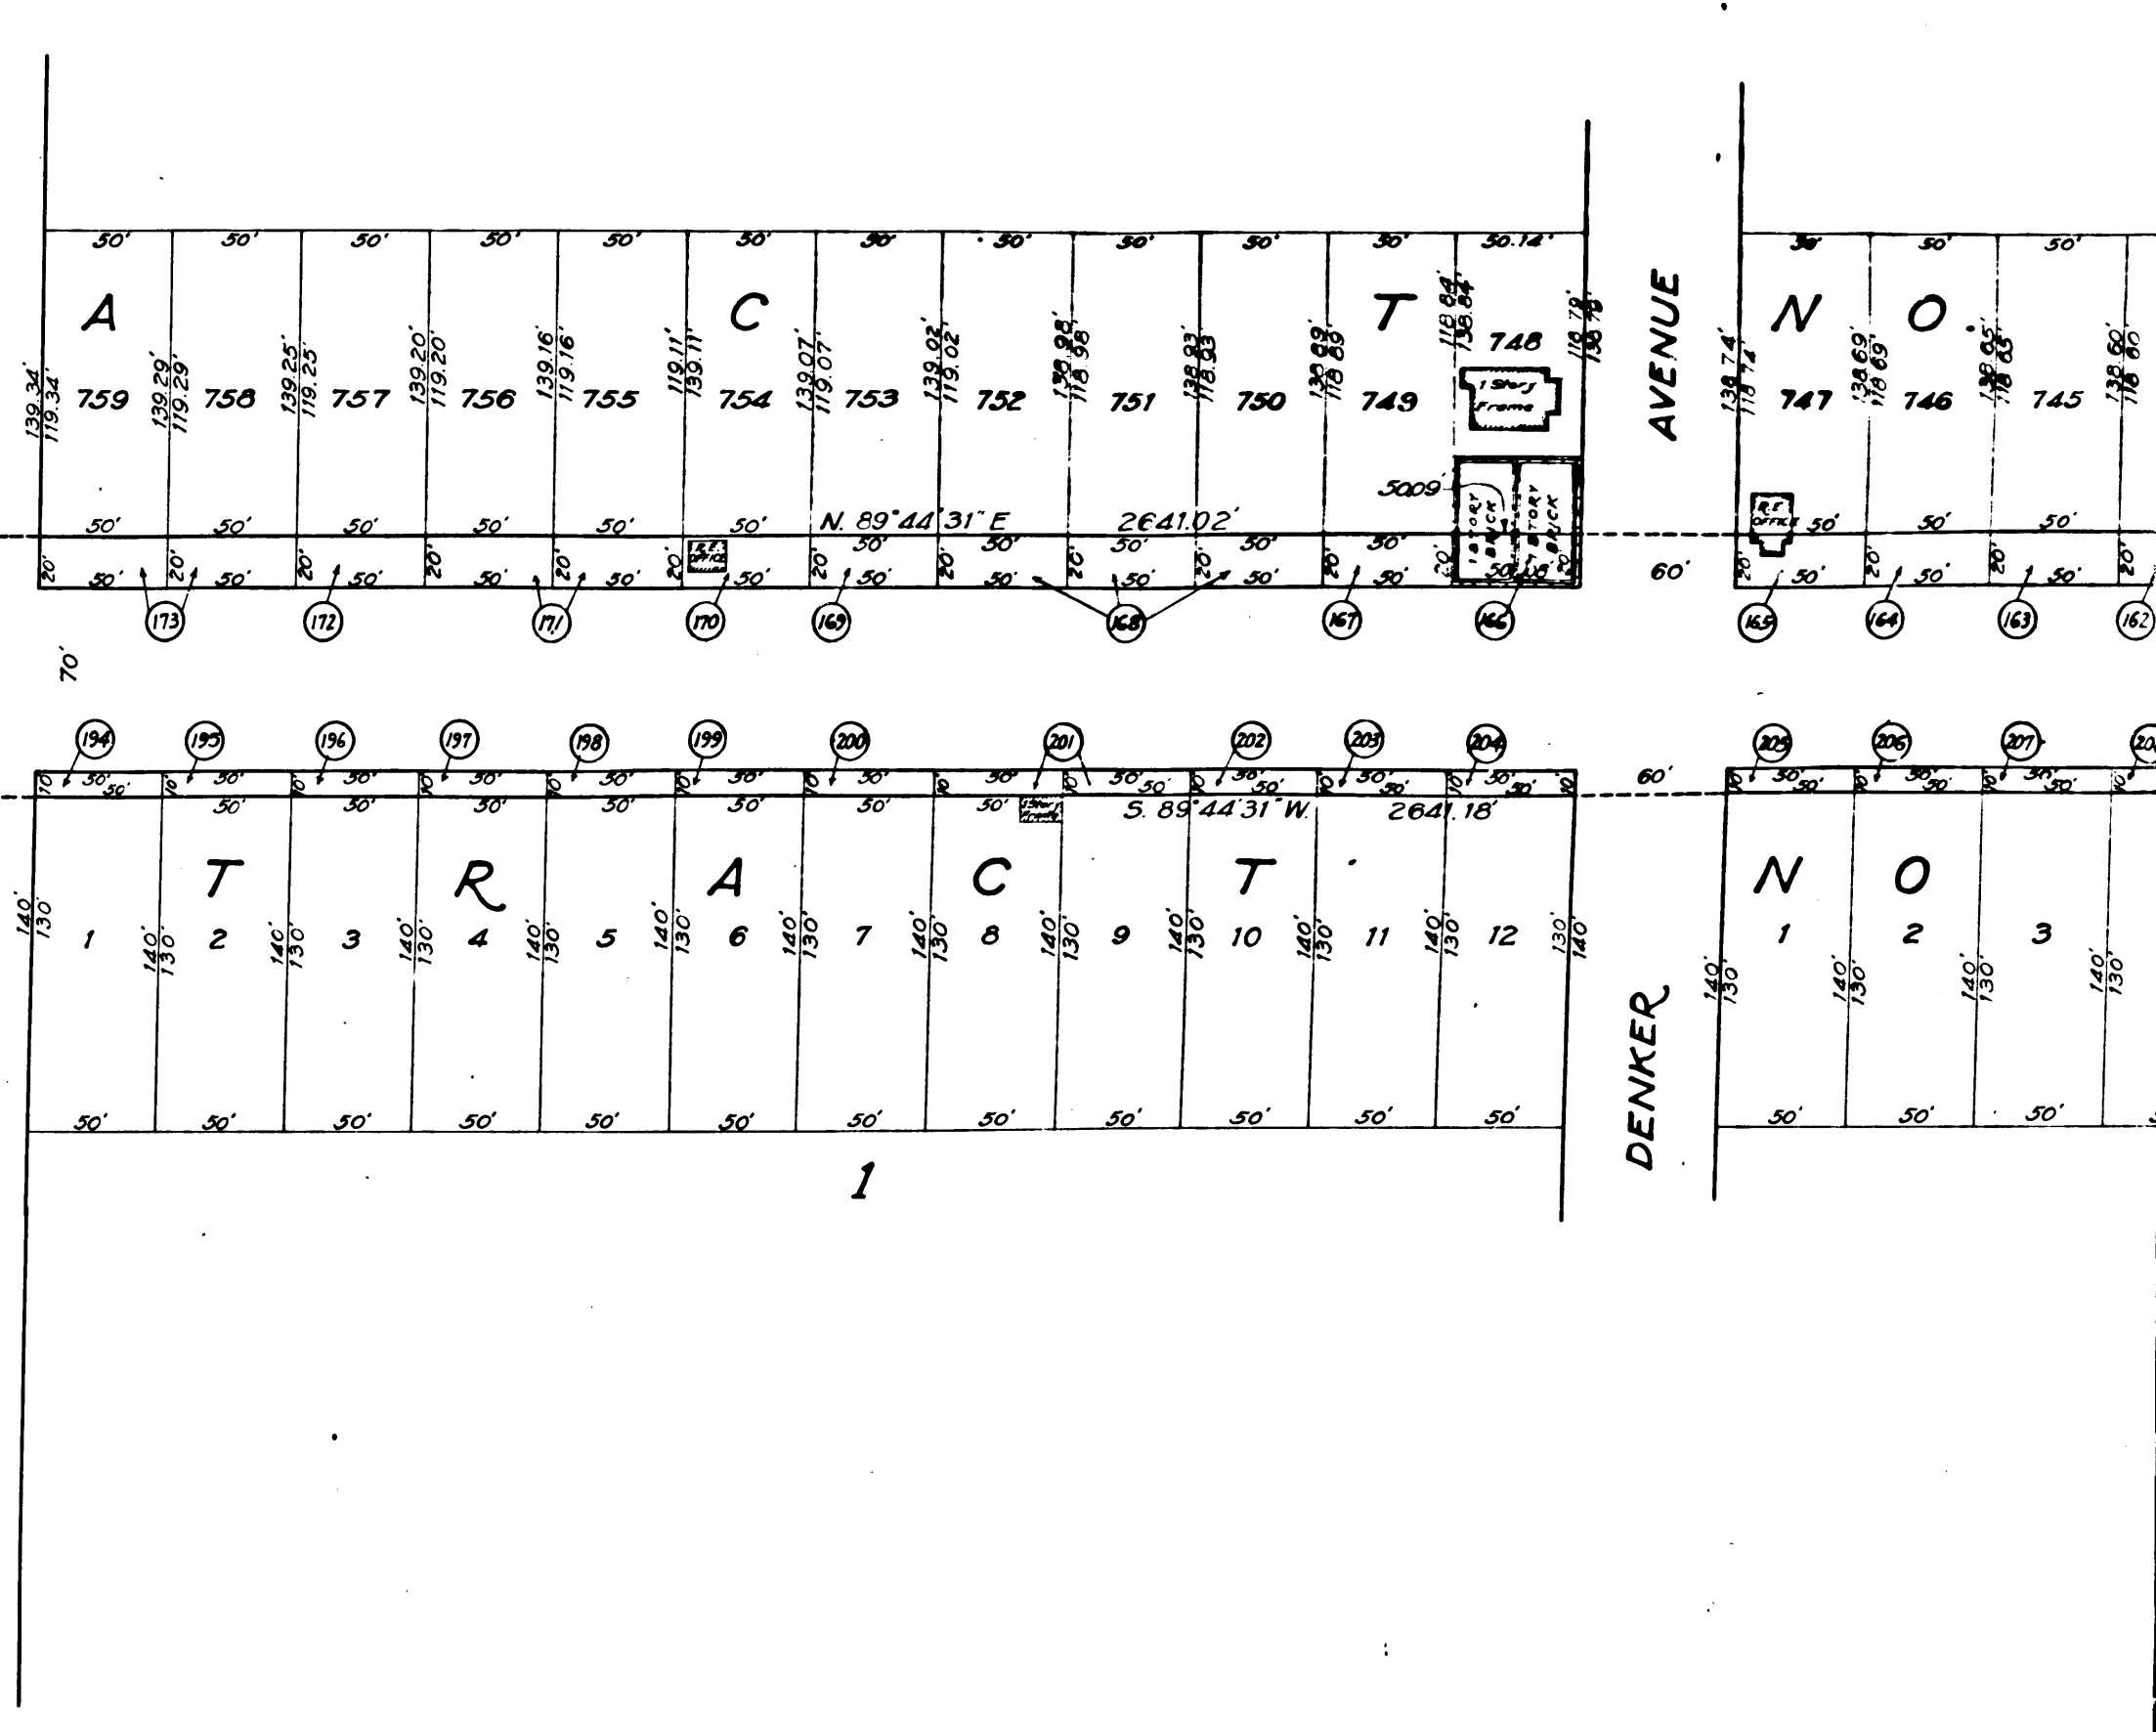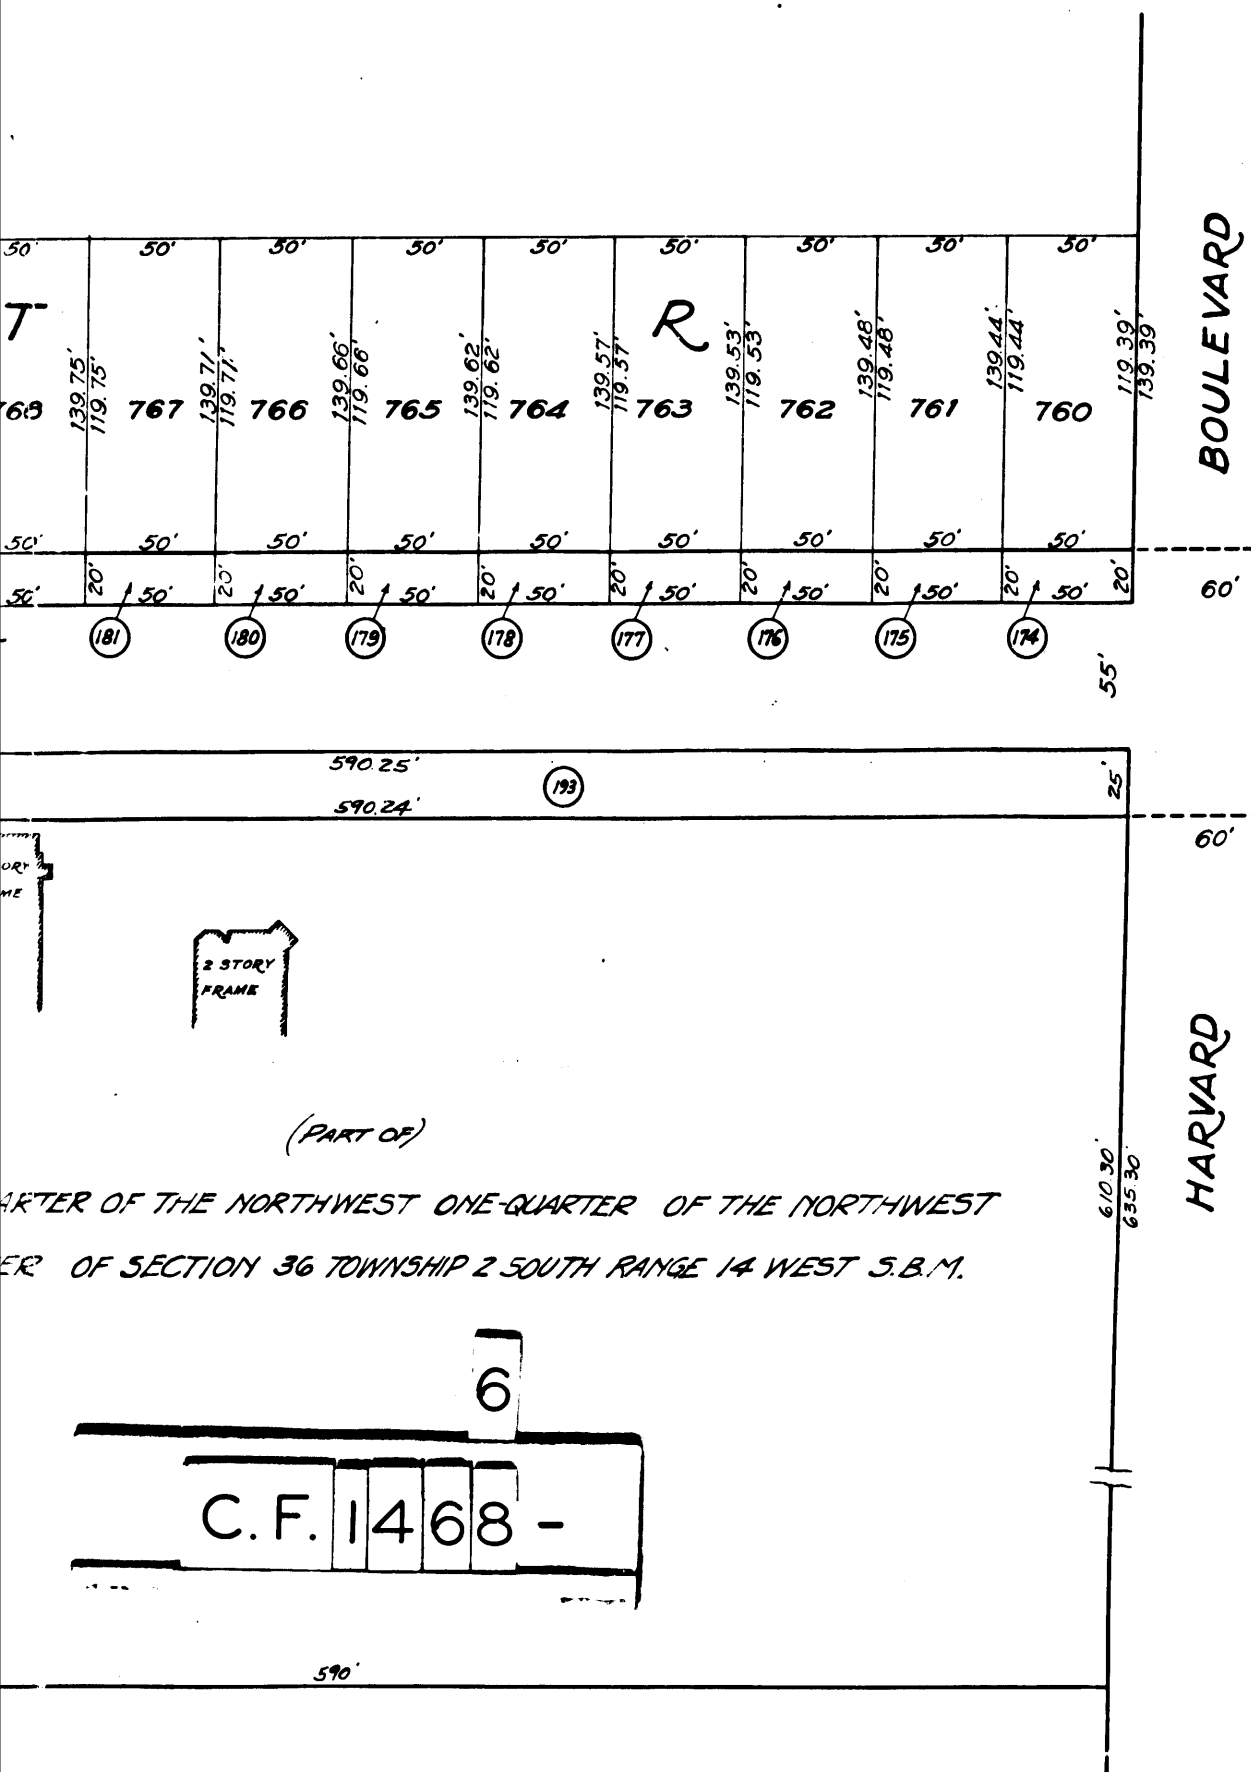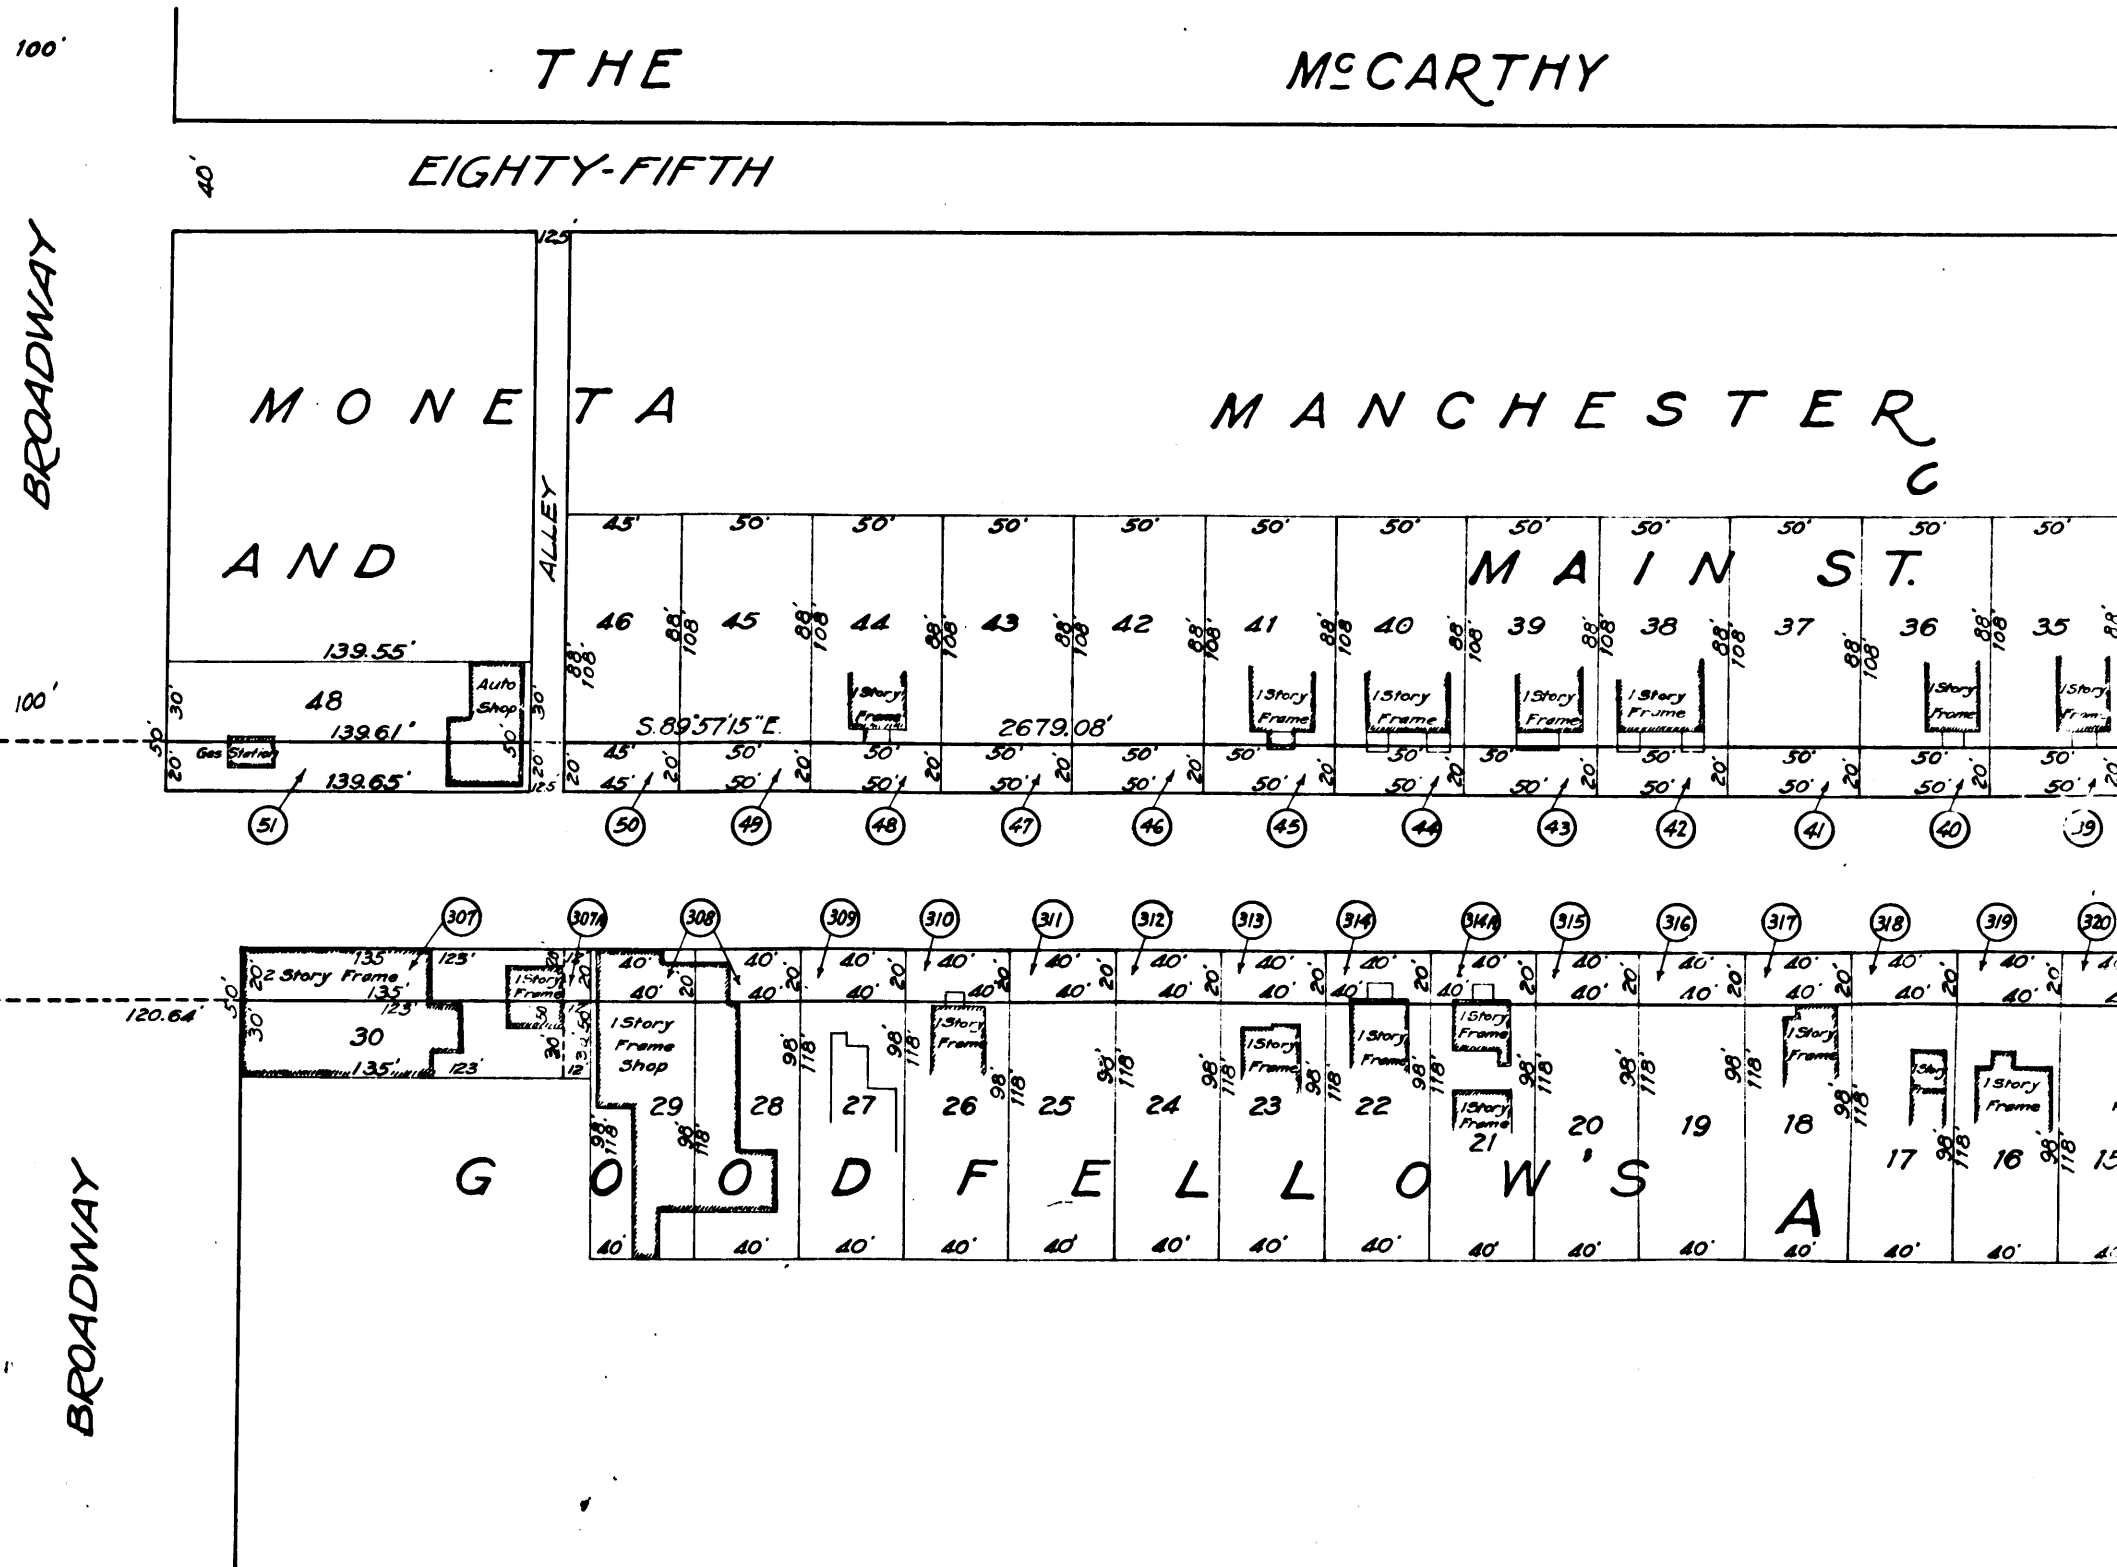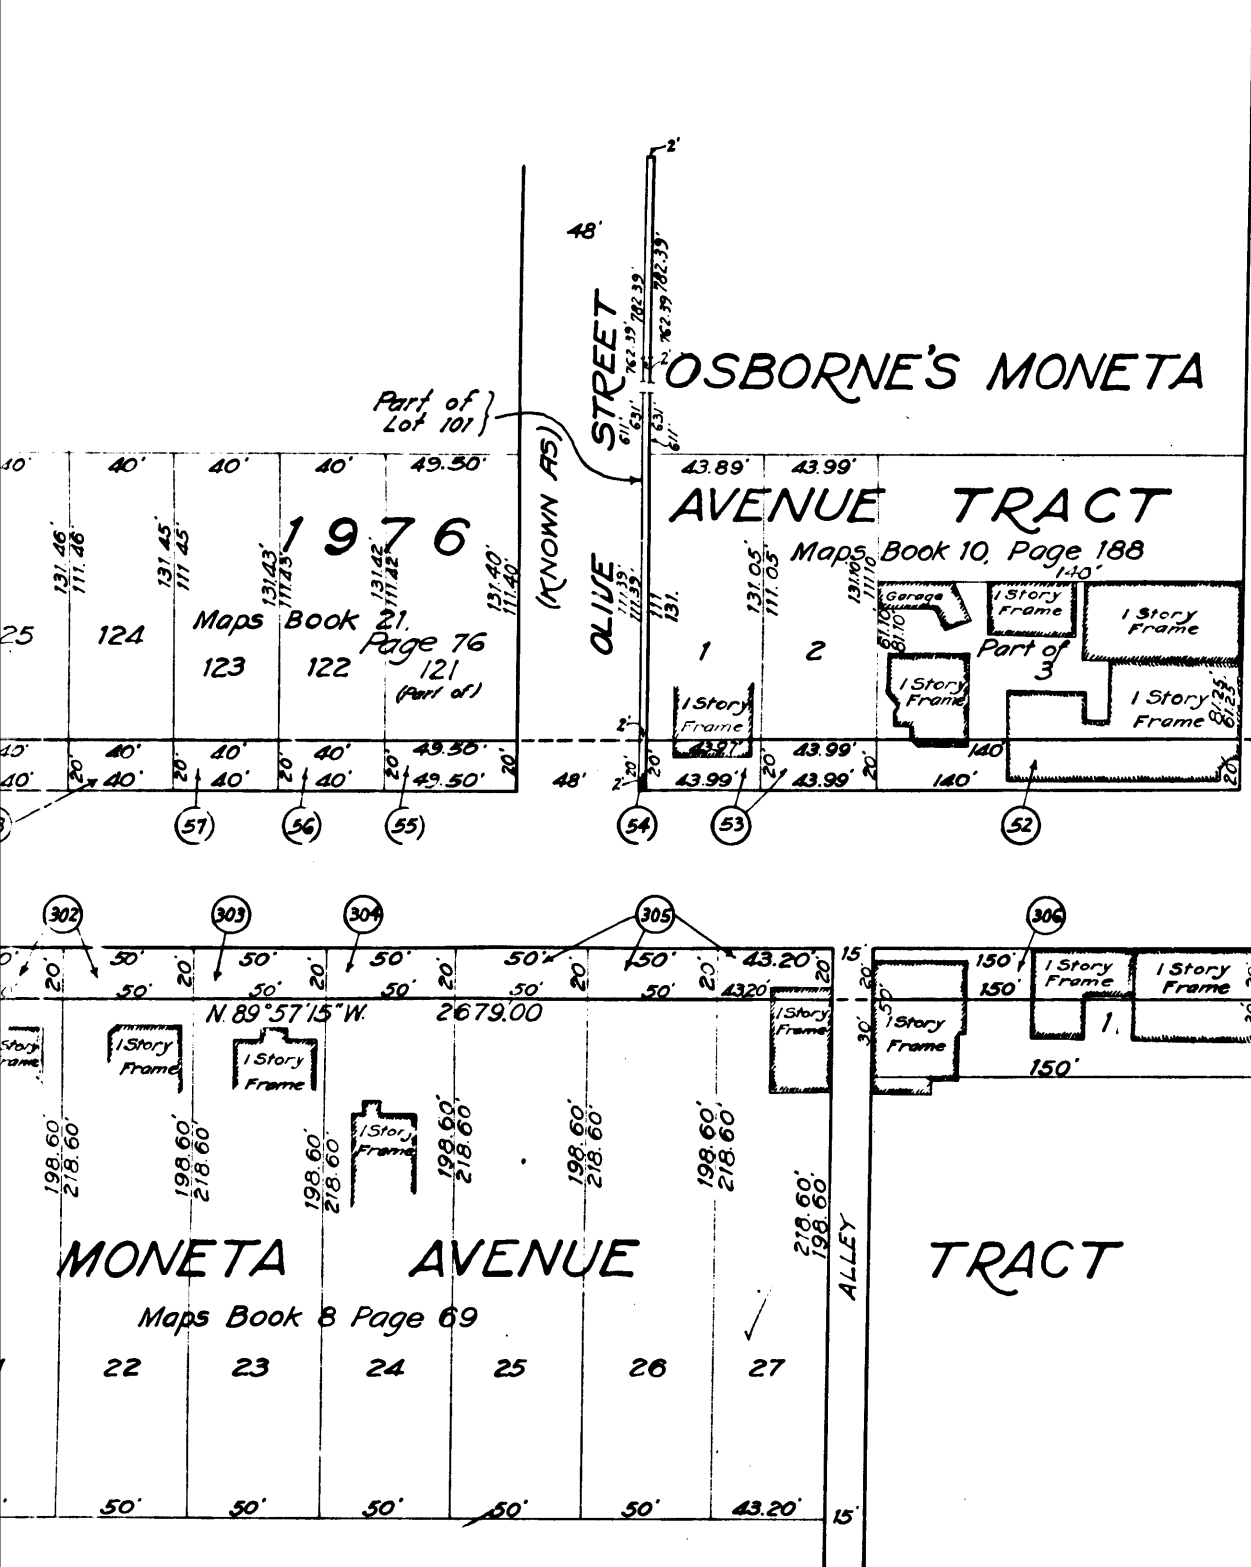


100' STREET

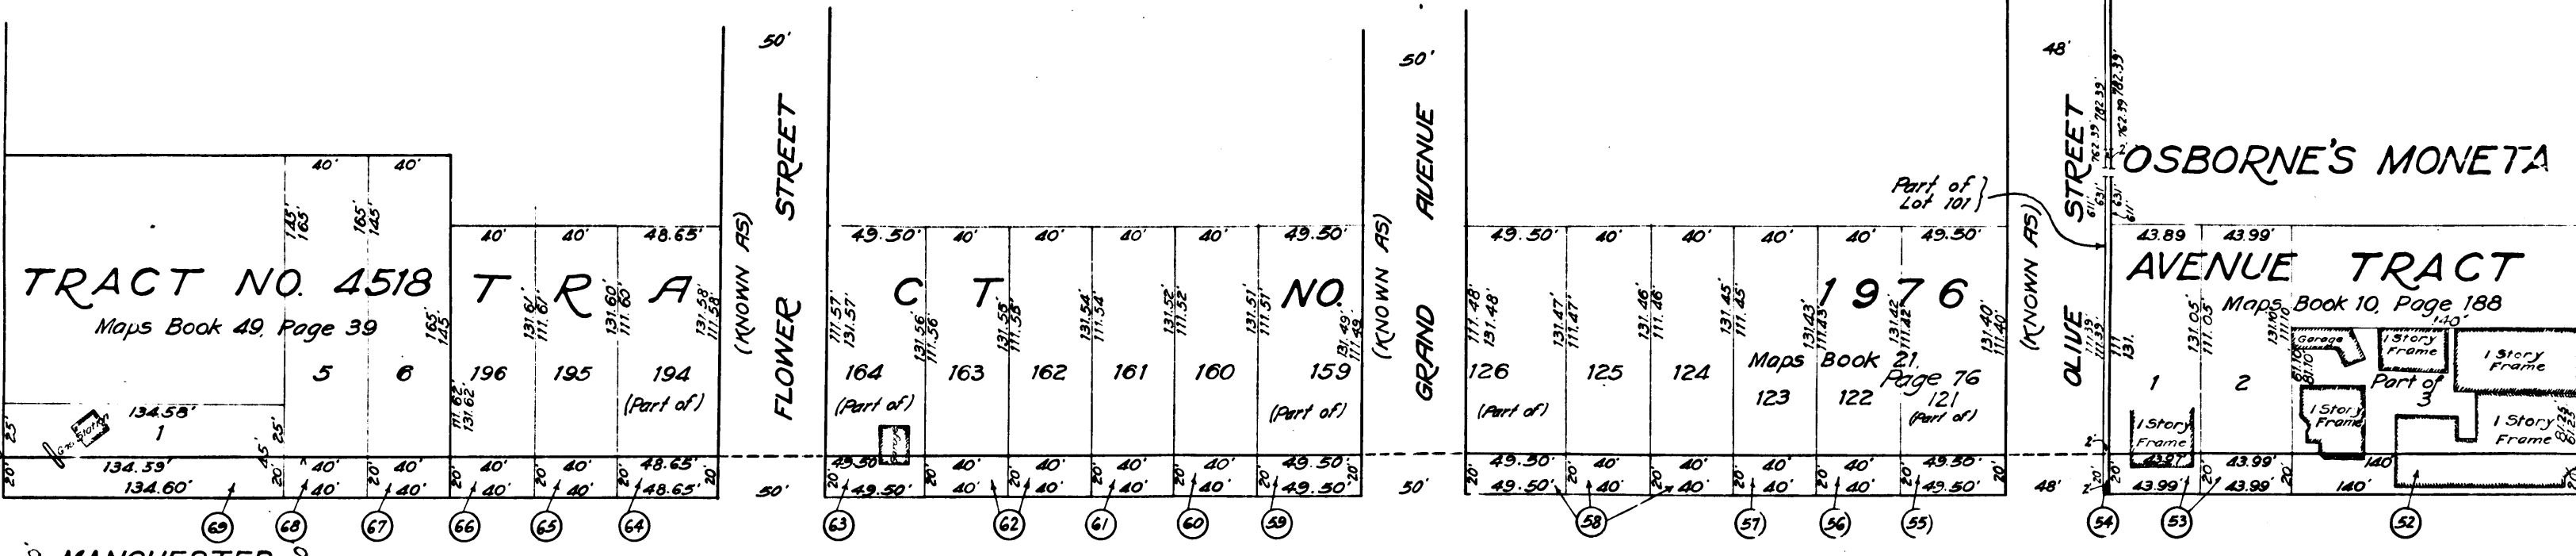


MANCHESTER

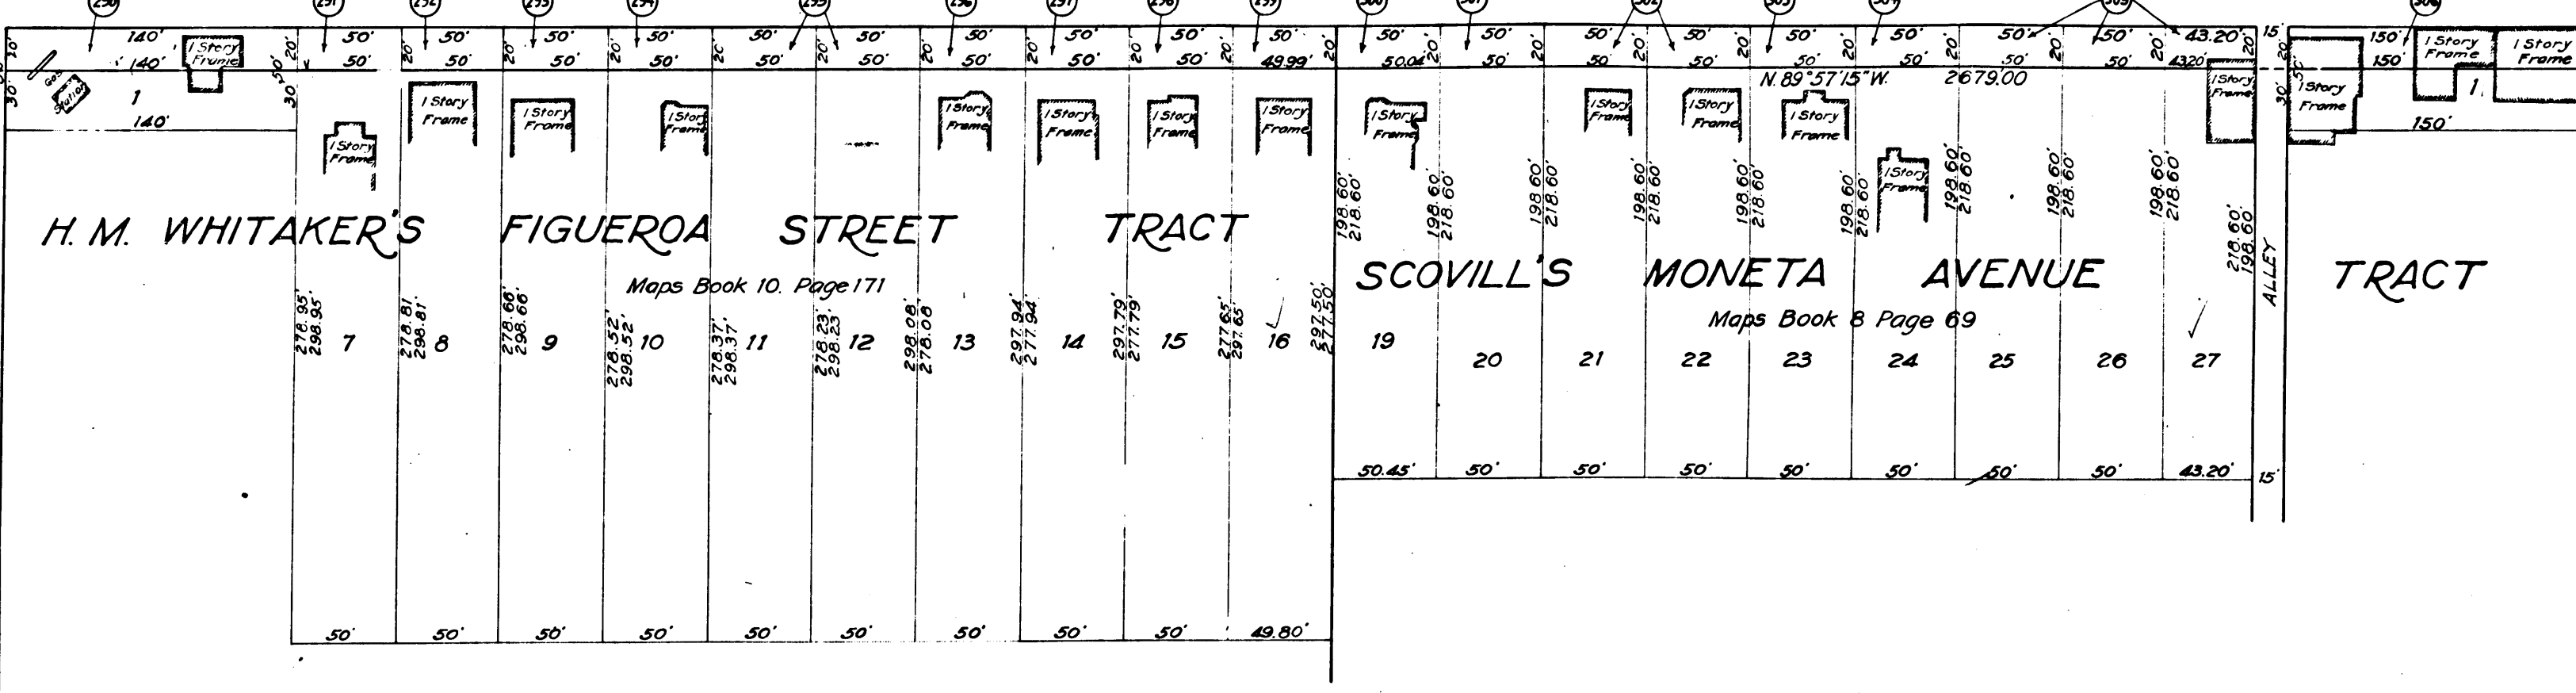


FIGUEROA

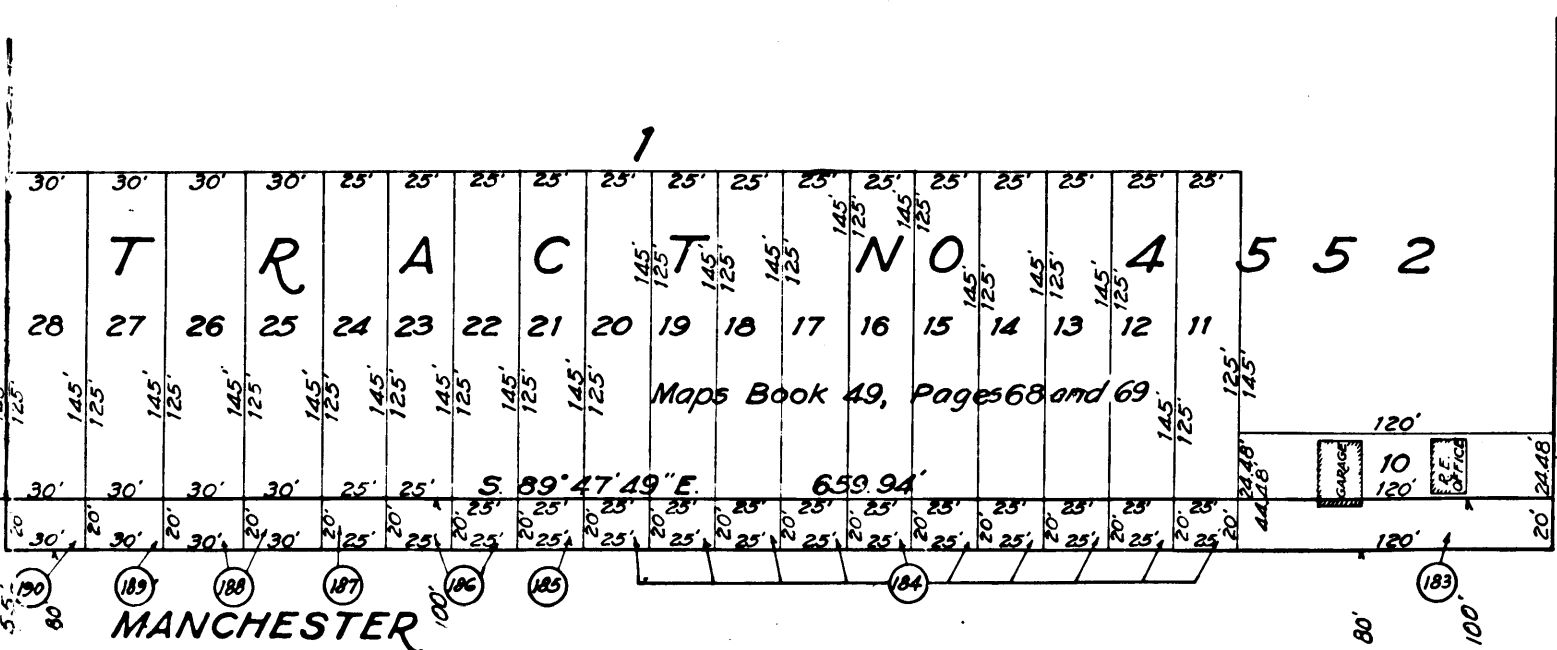


AVENUE

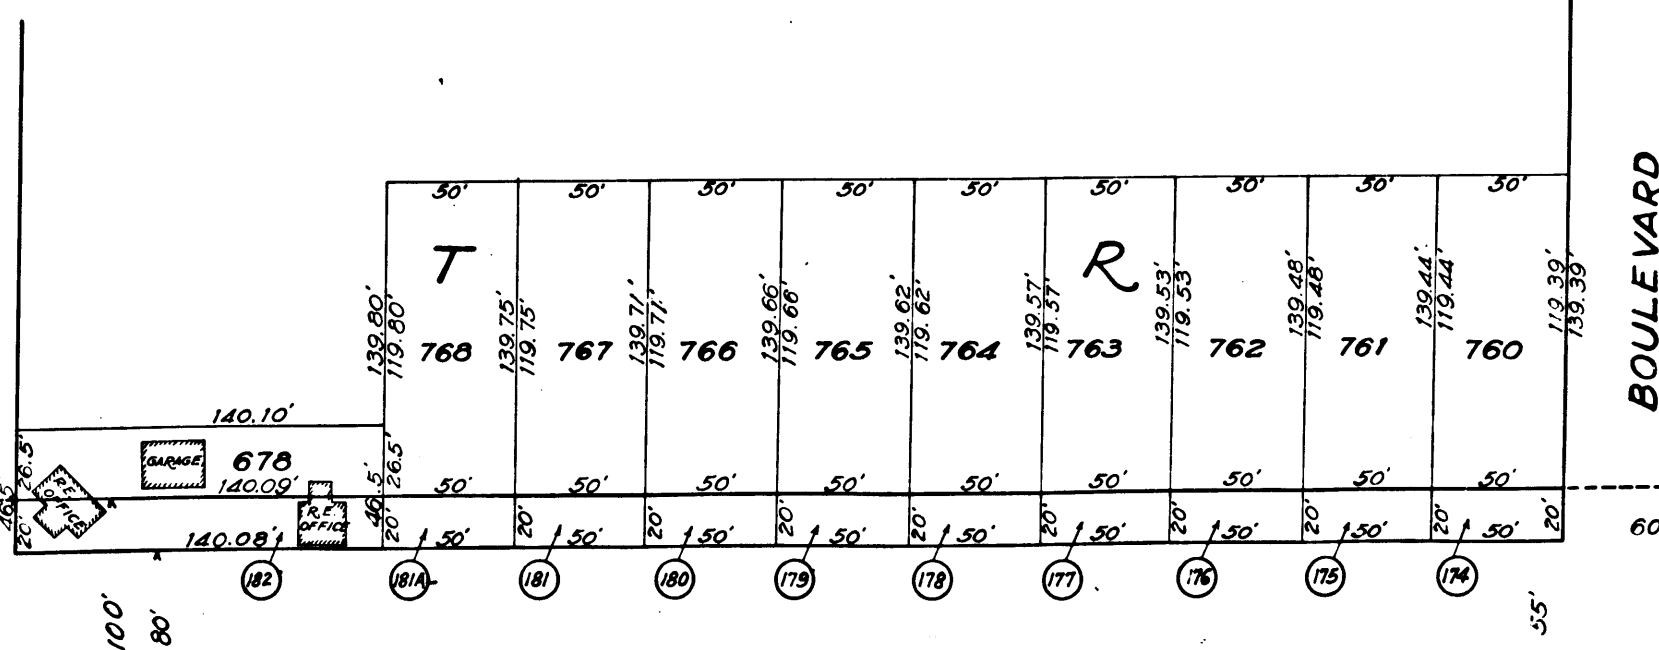

BOULEVARD


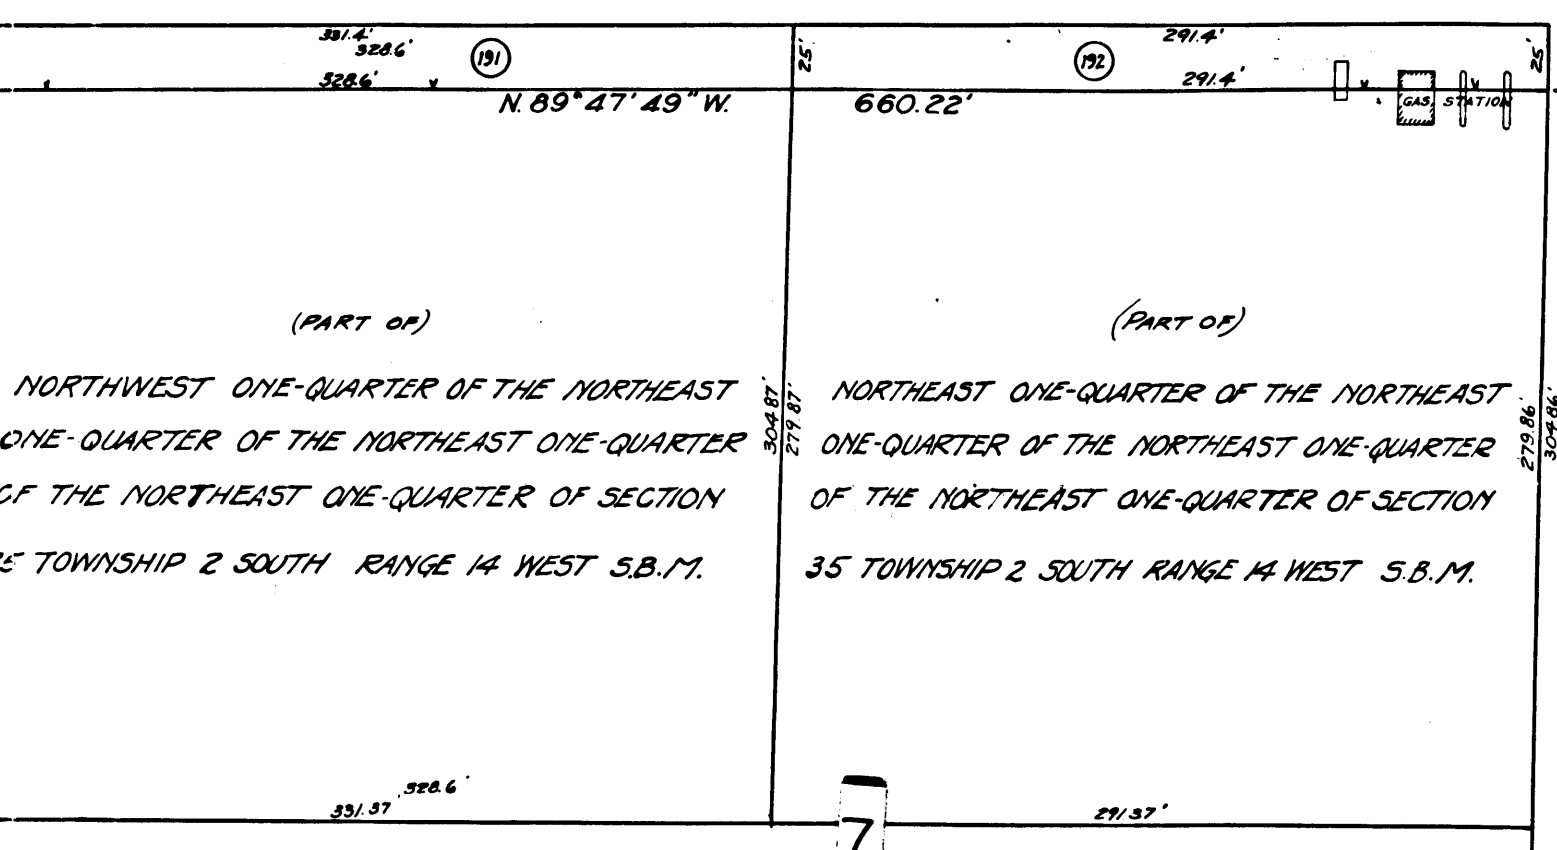



WESTERN

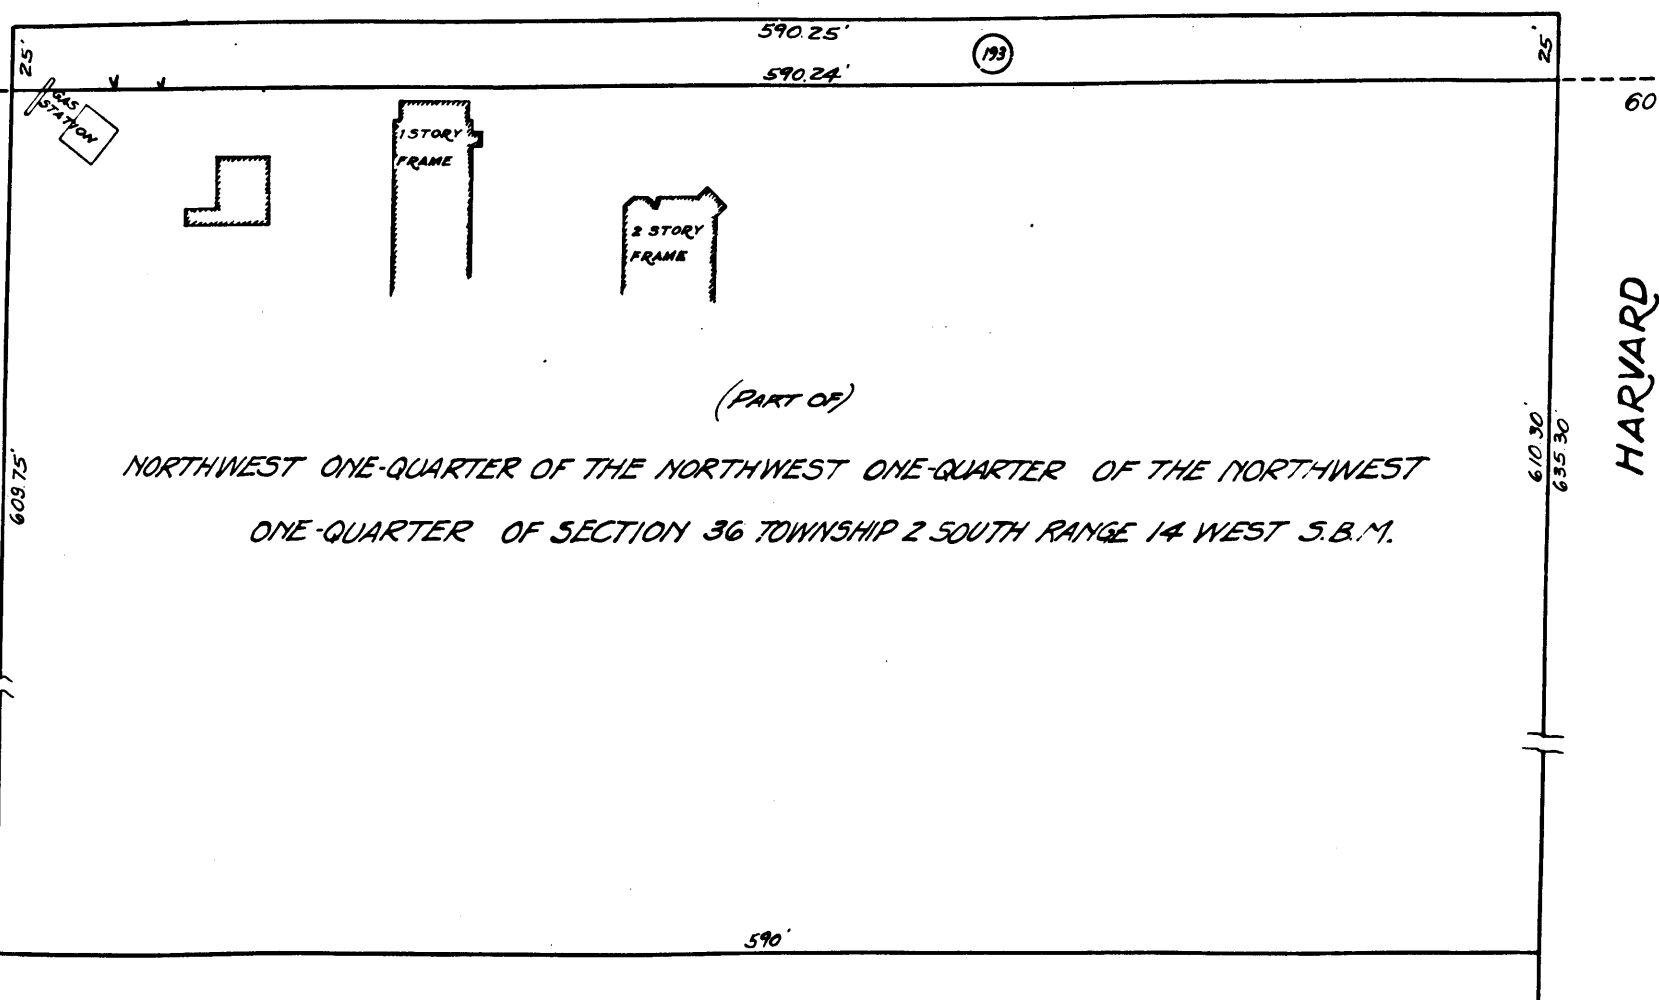



HARVARD

C.F. 1468 -

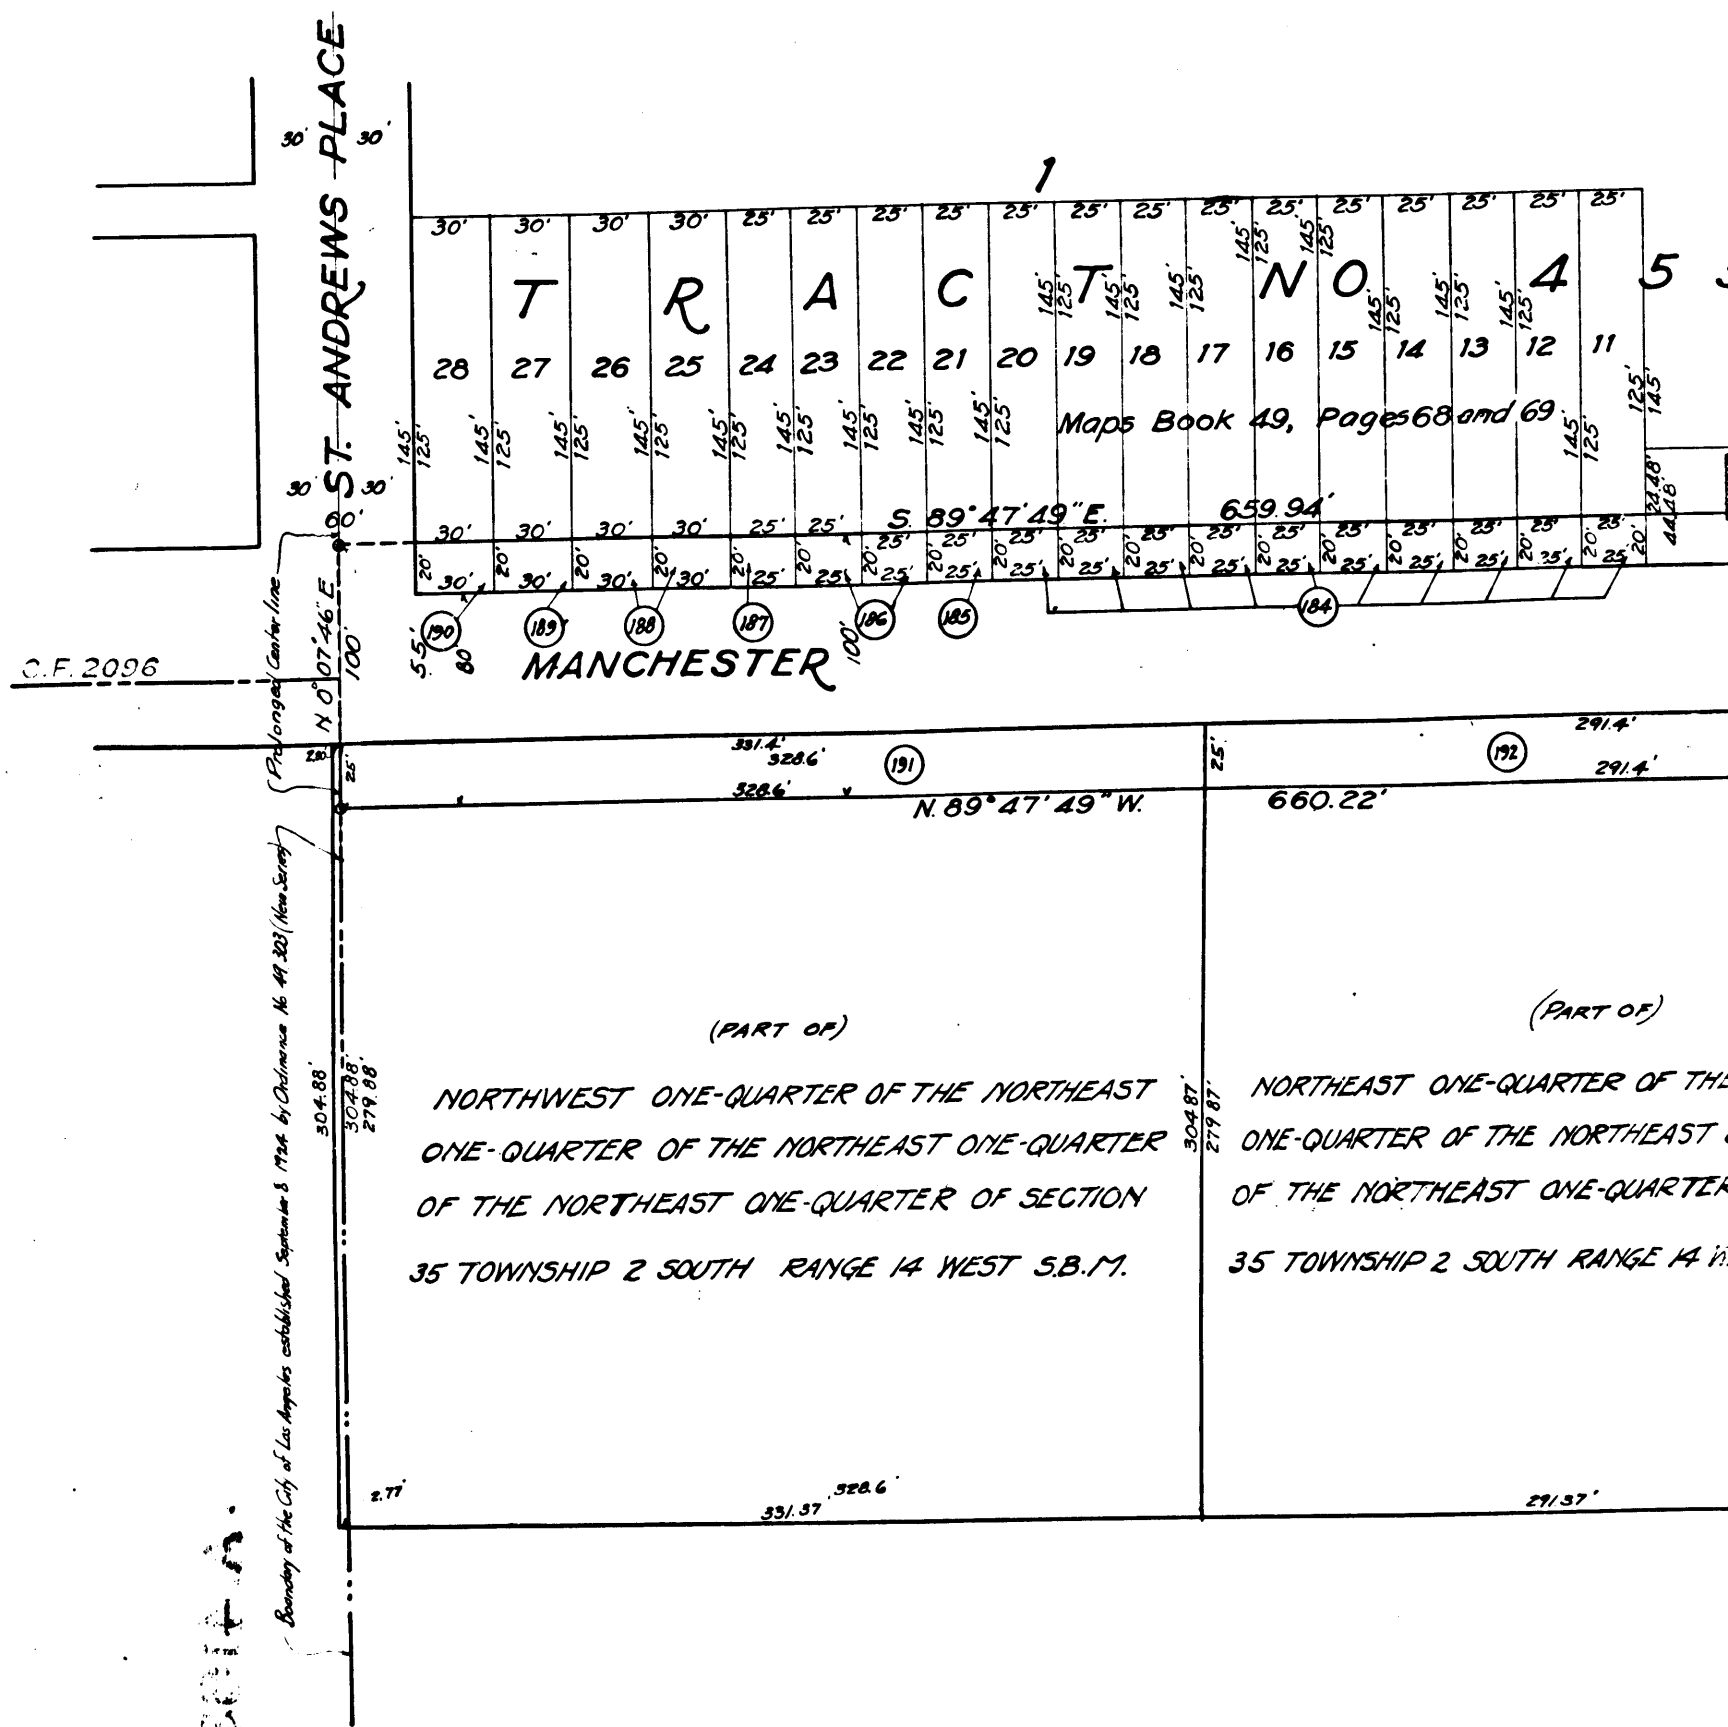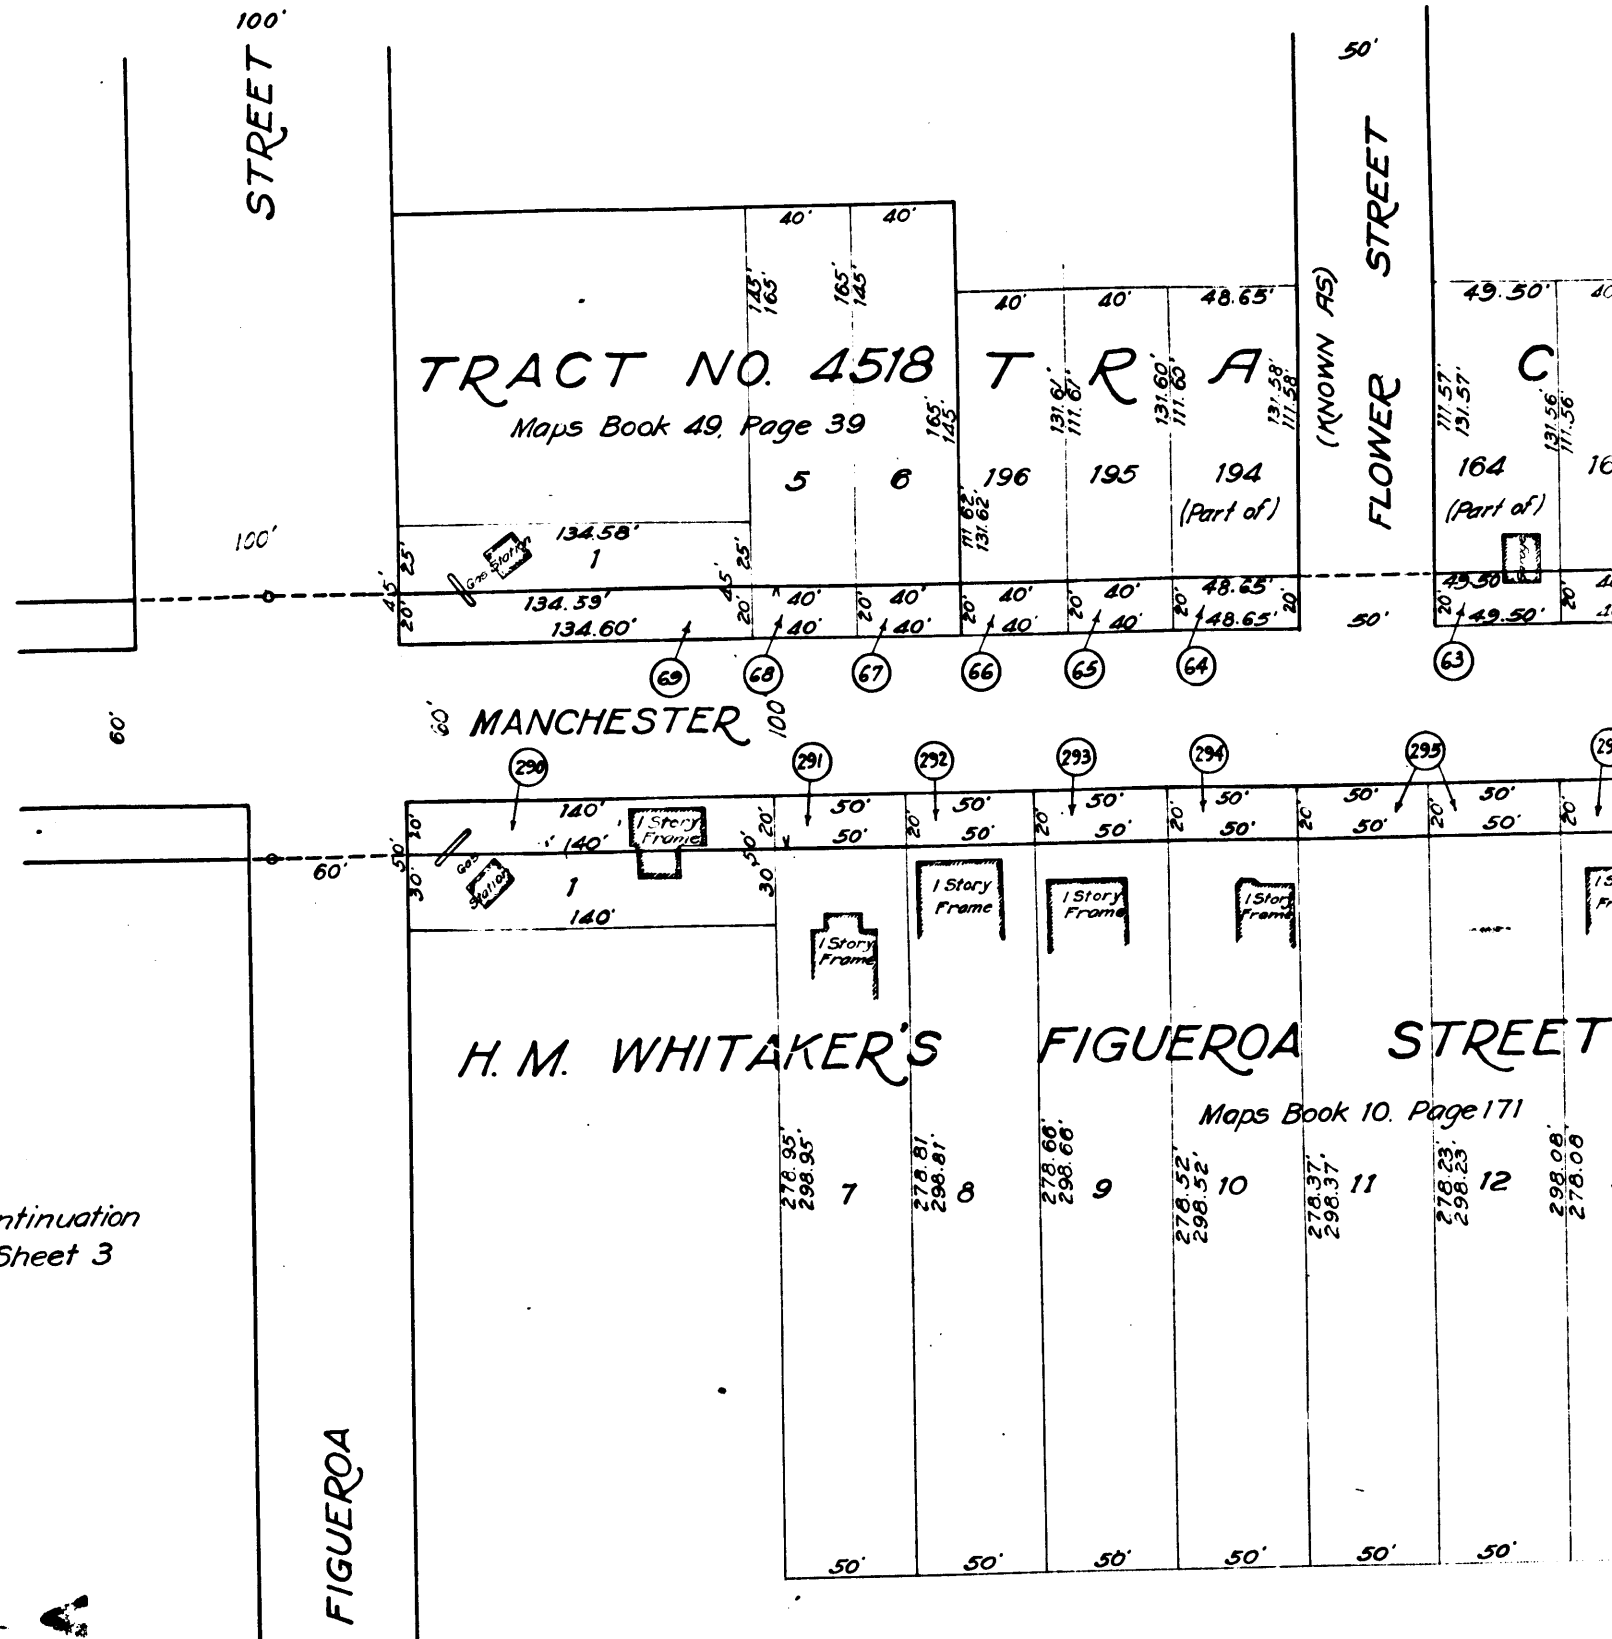

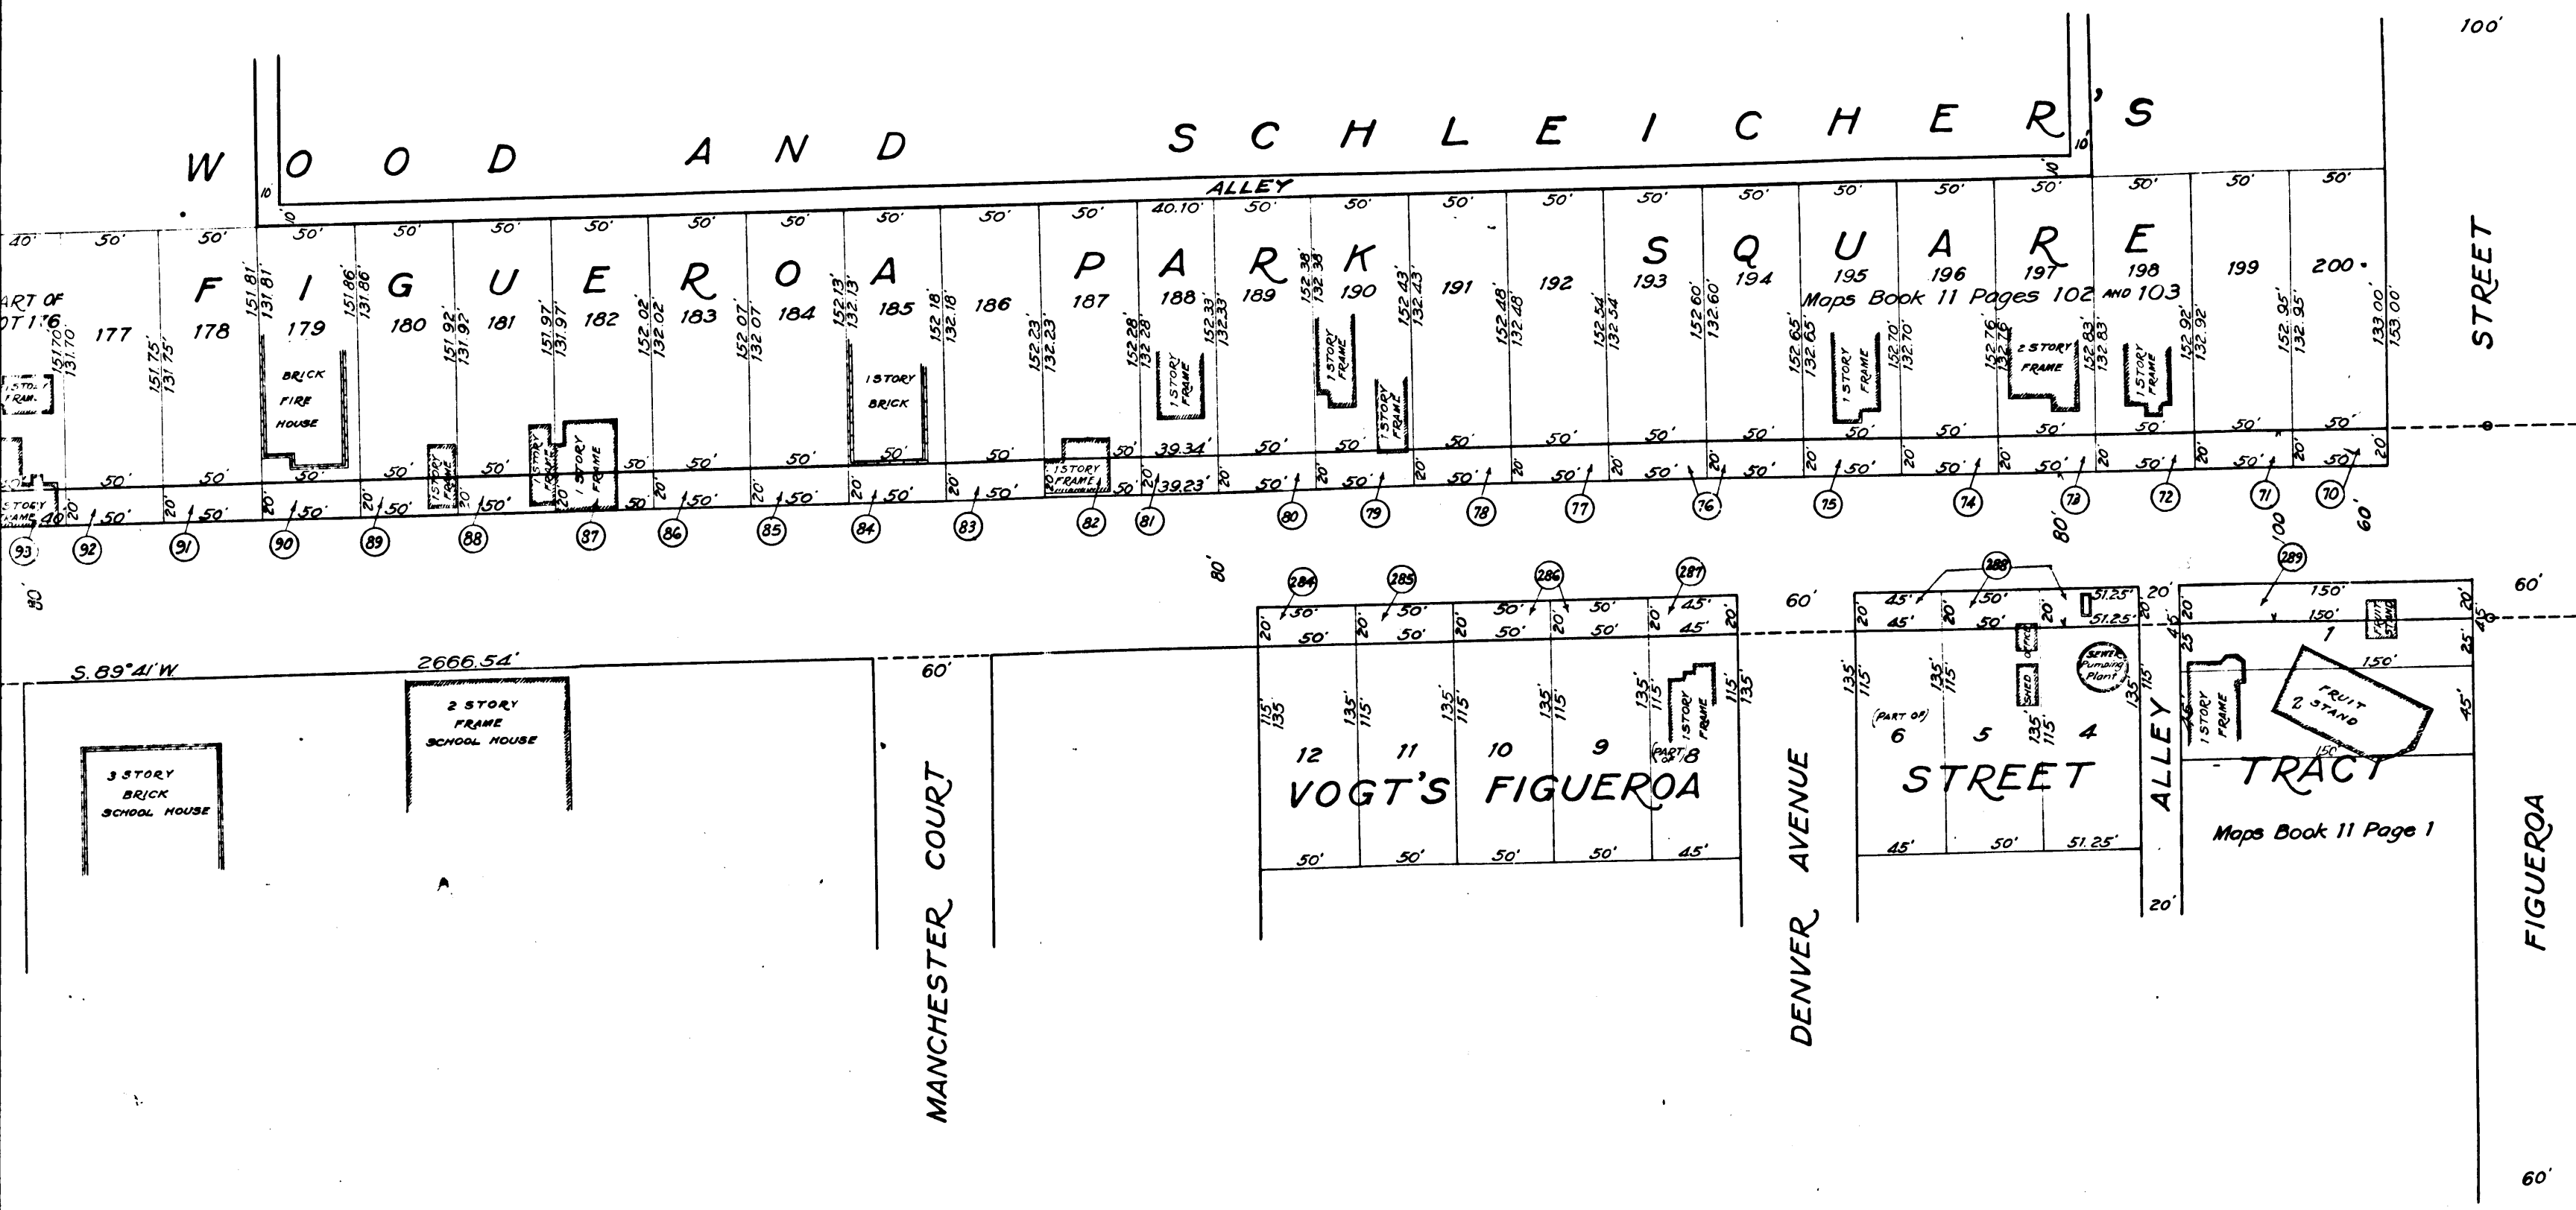

Continued from
Sheet 2

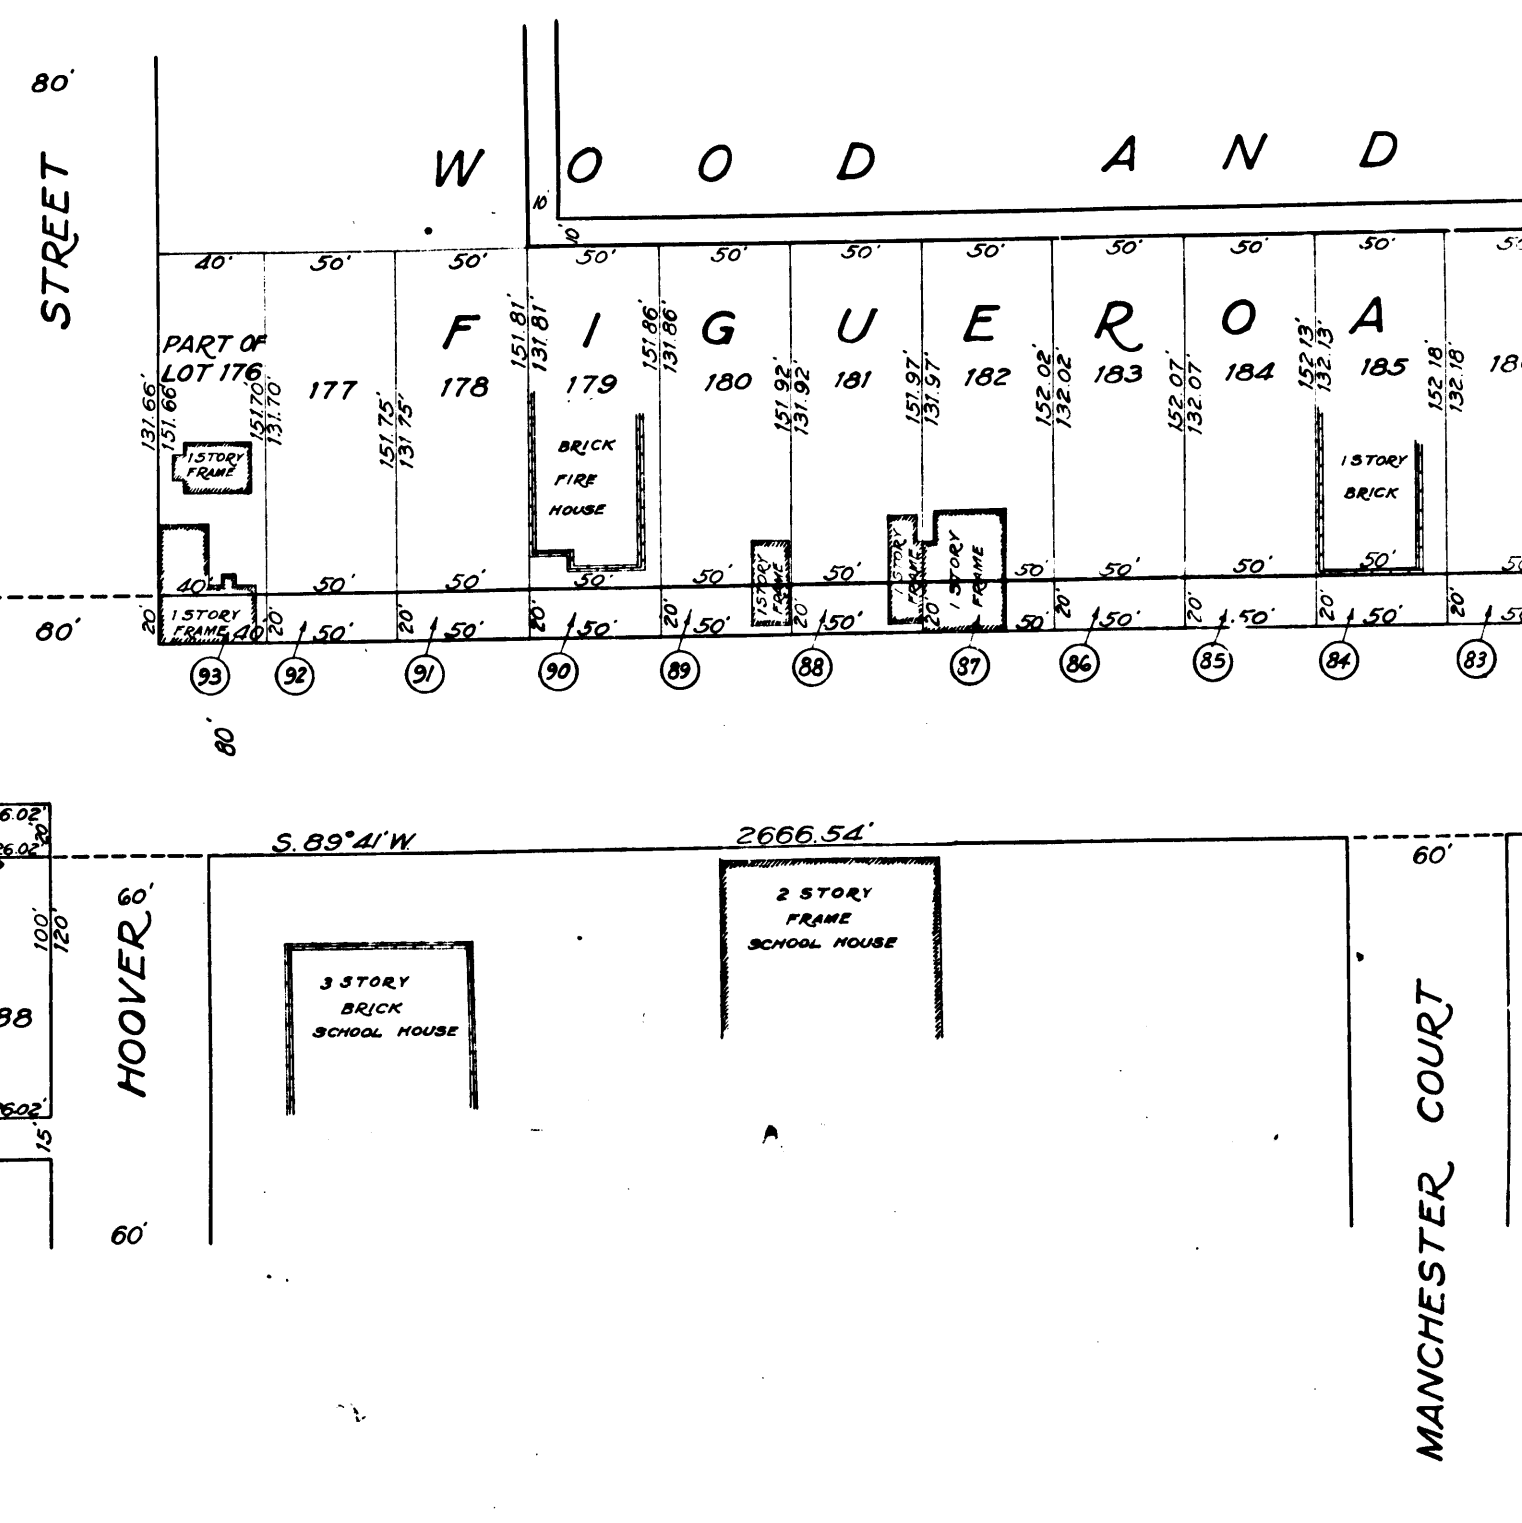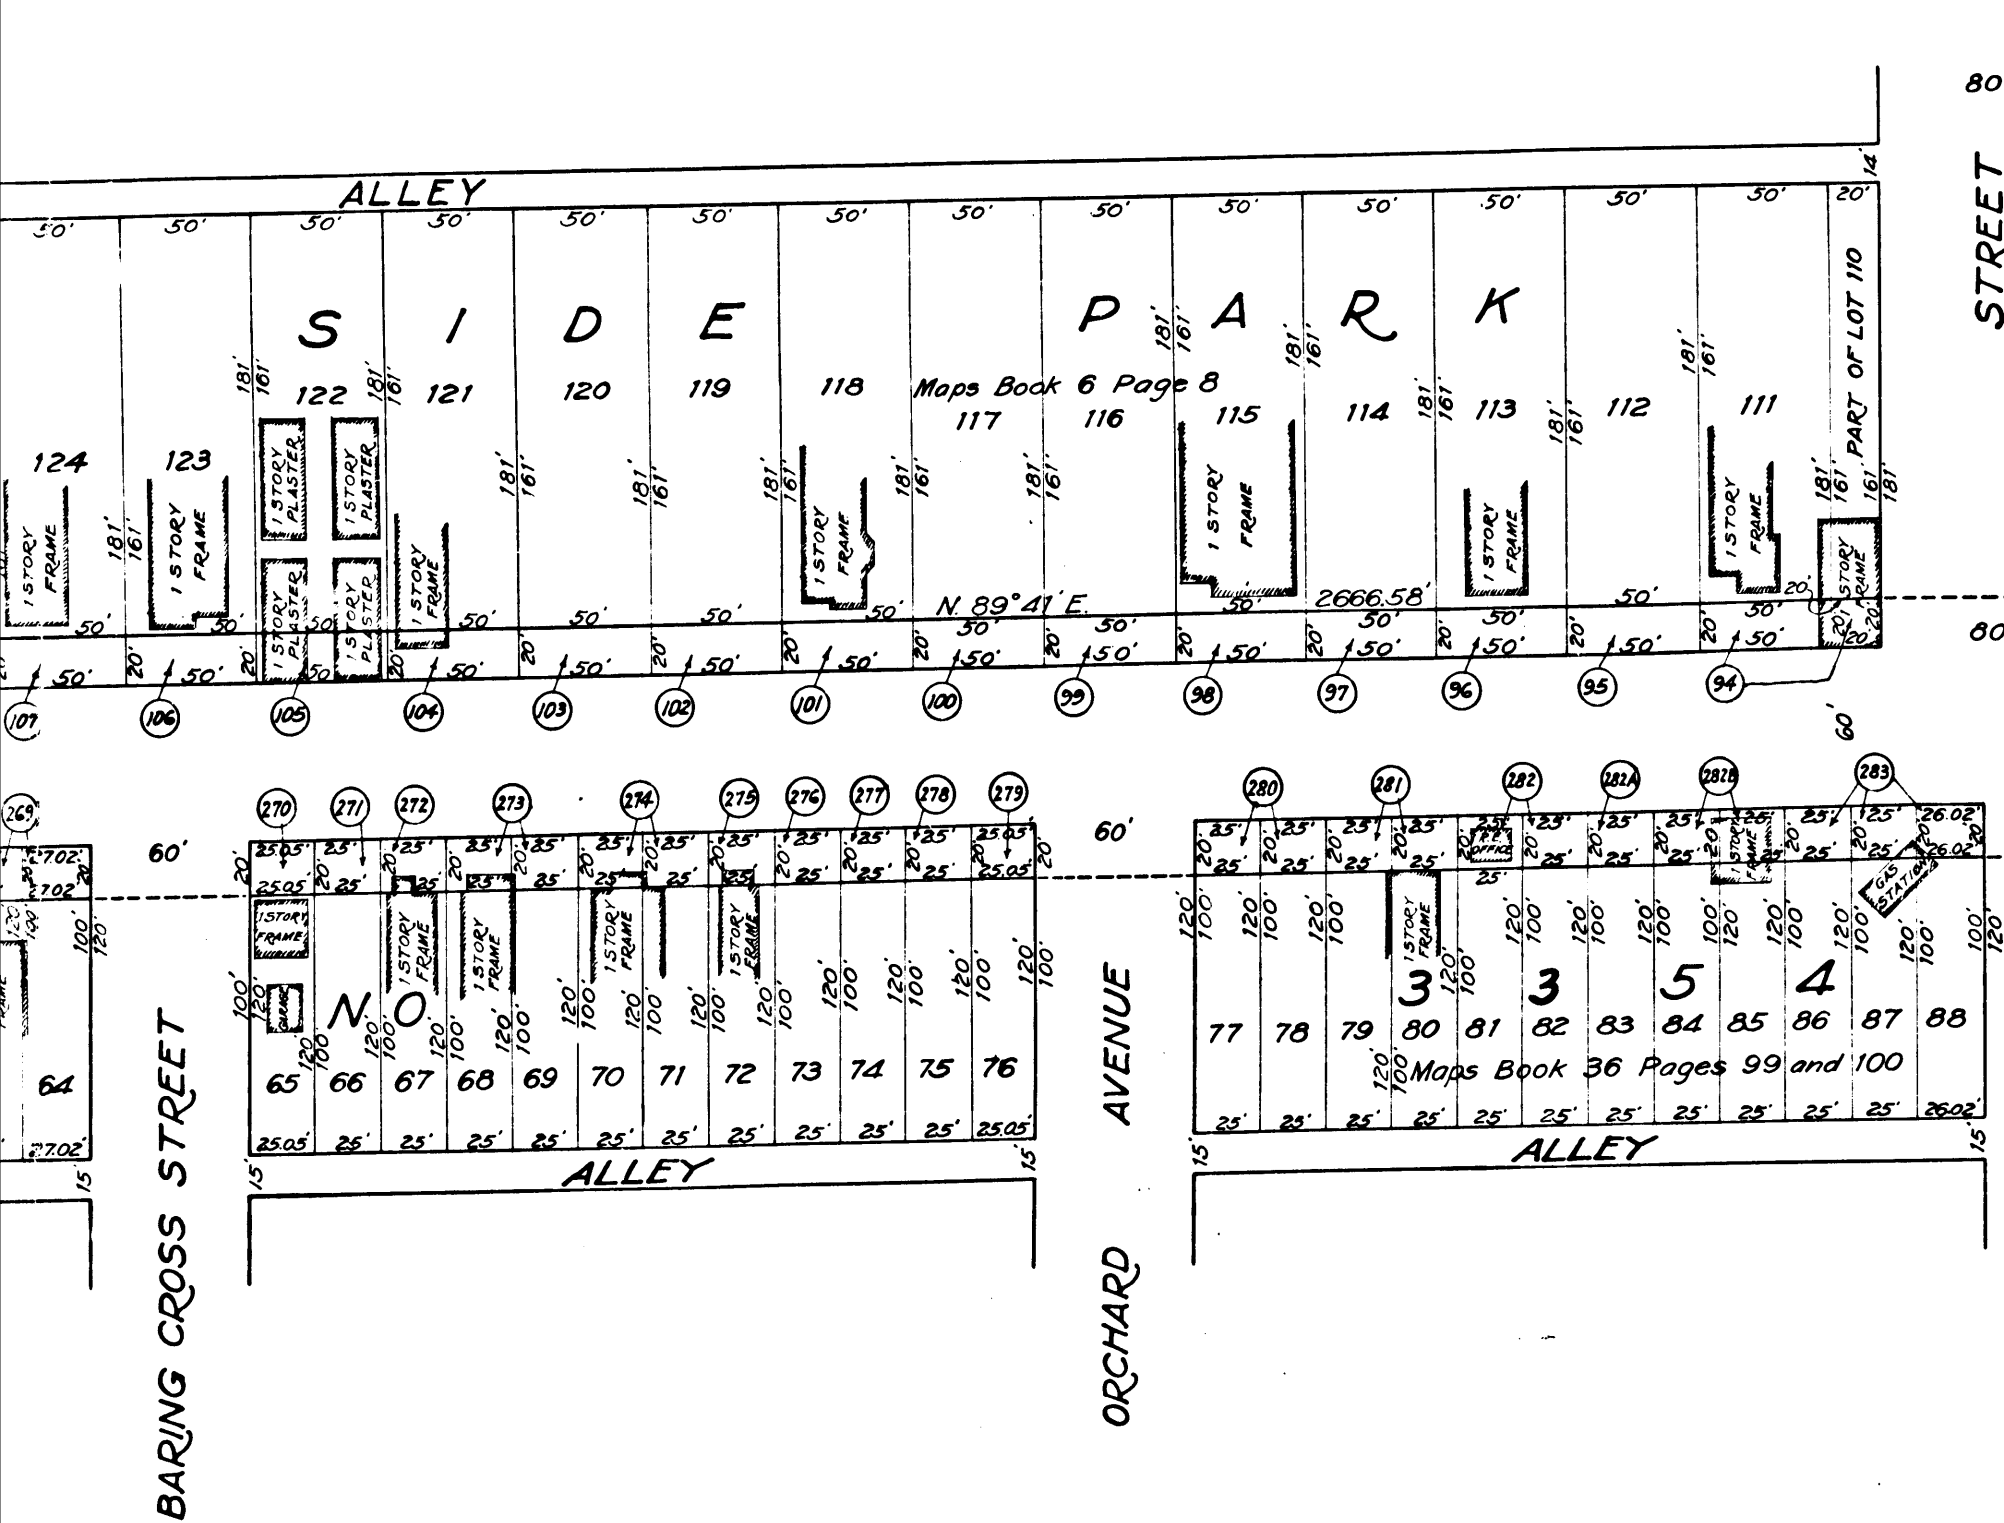

10
C.F. 1468 -

