

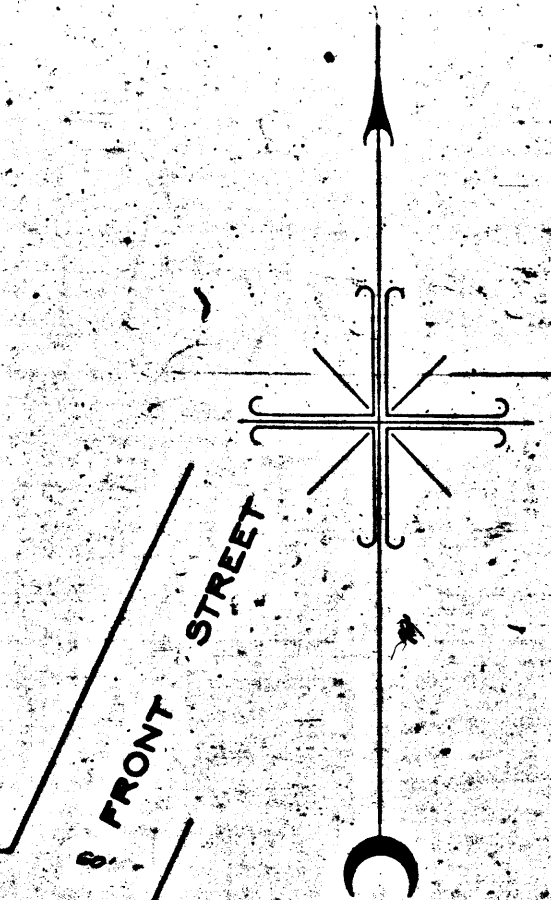


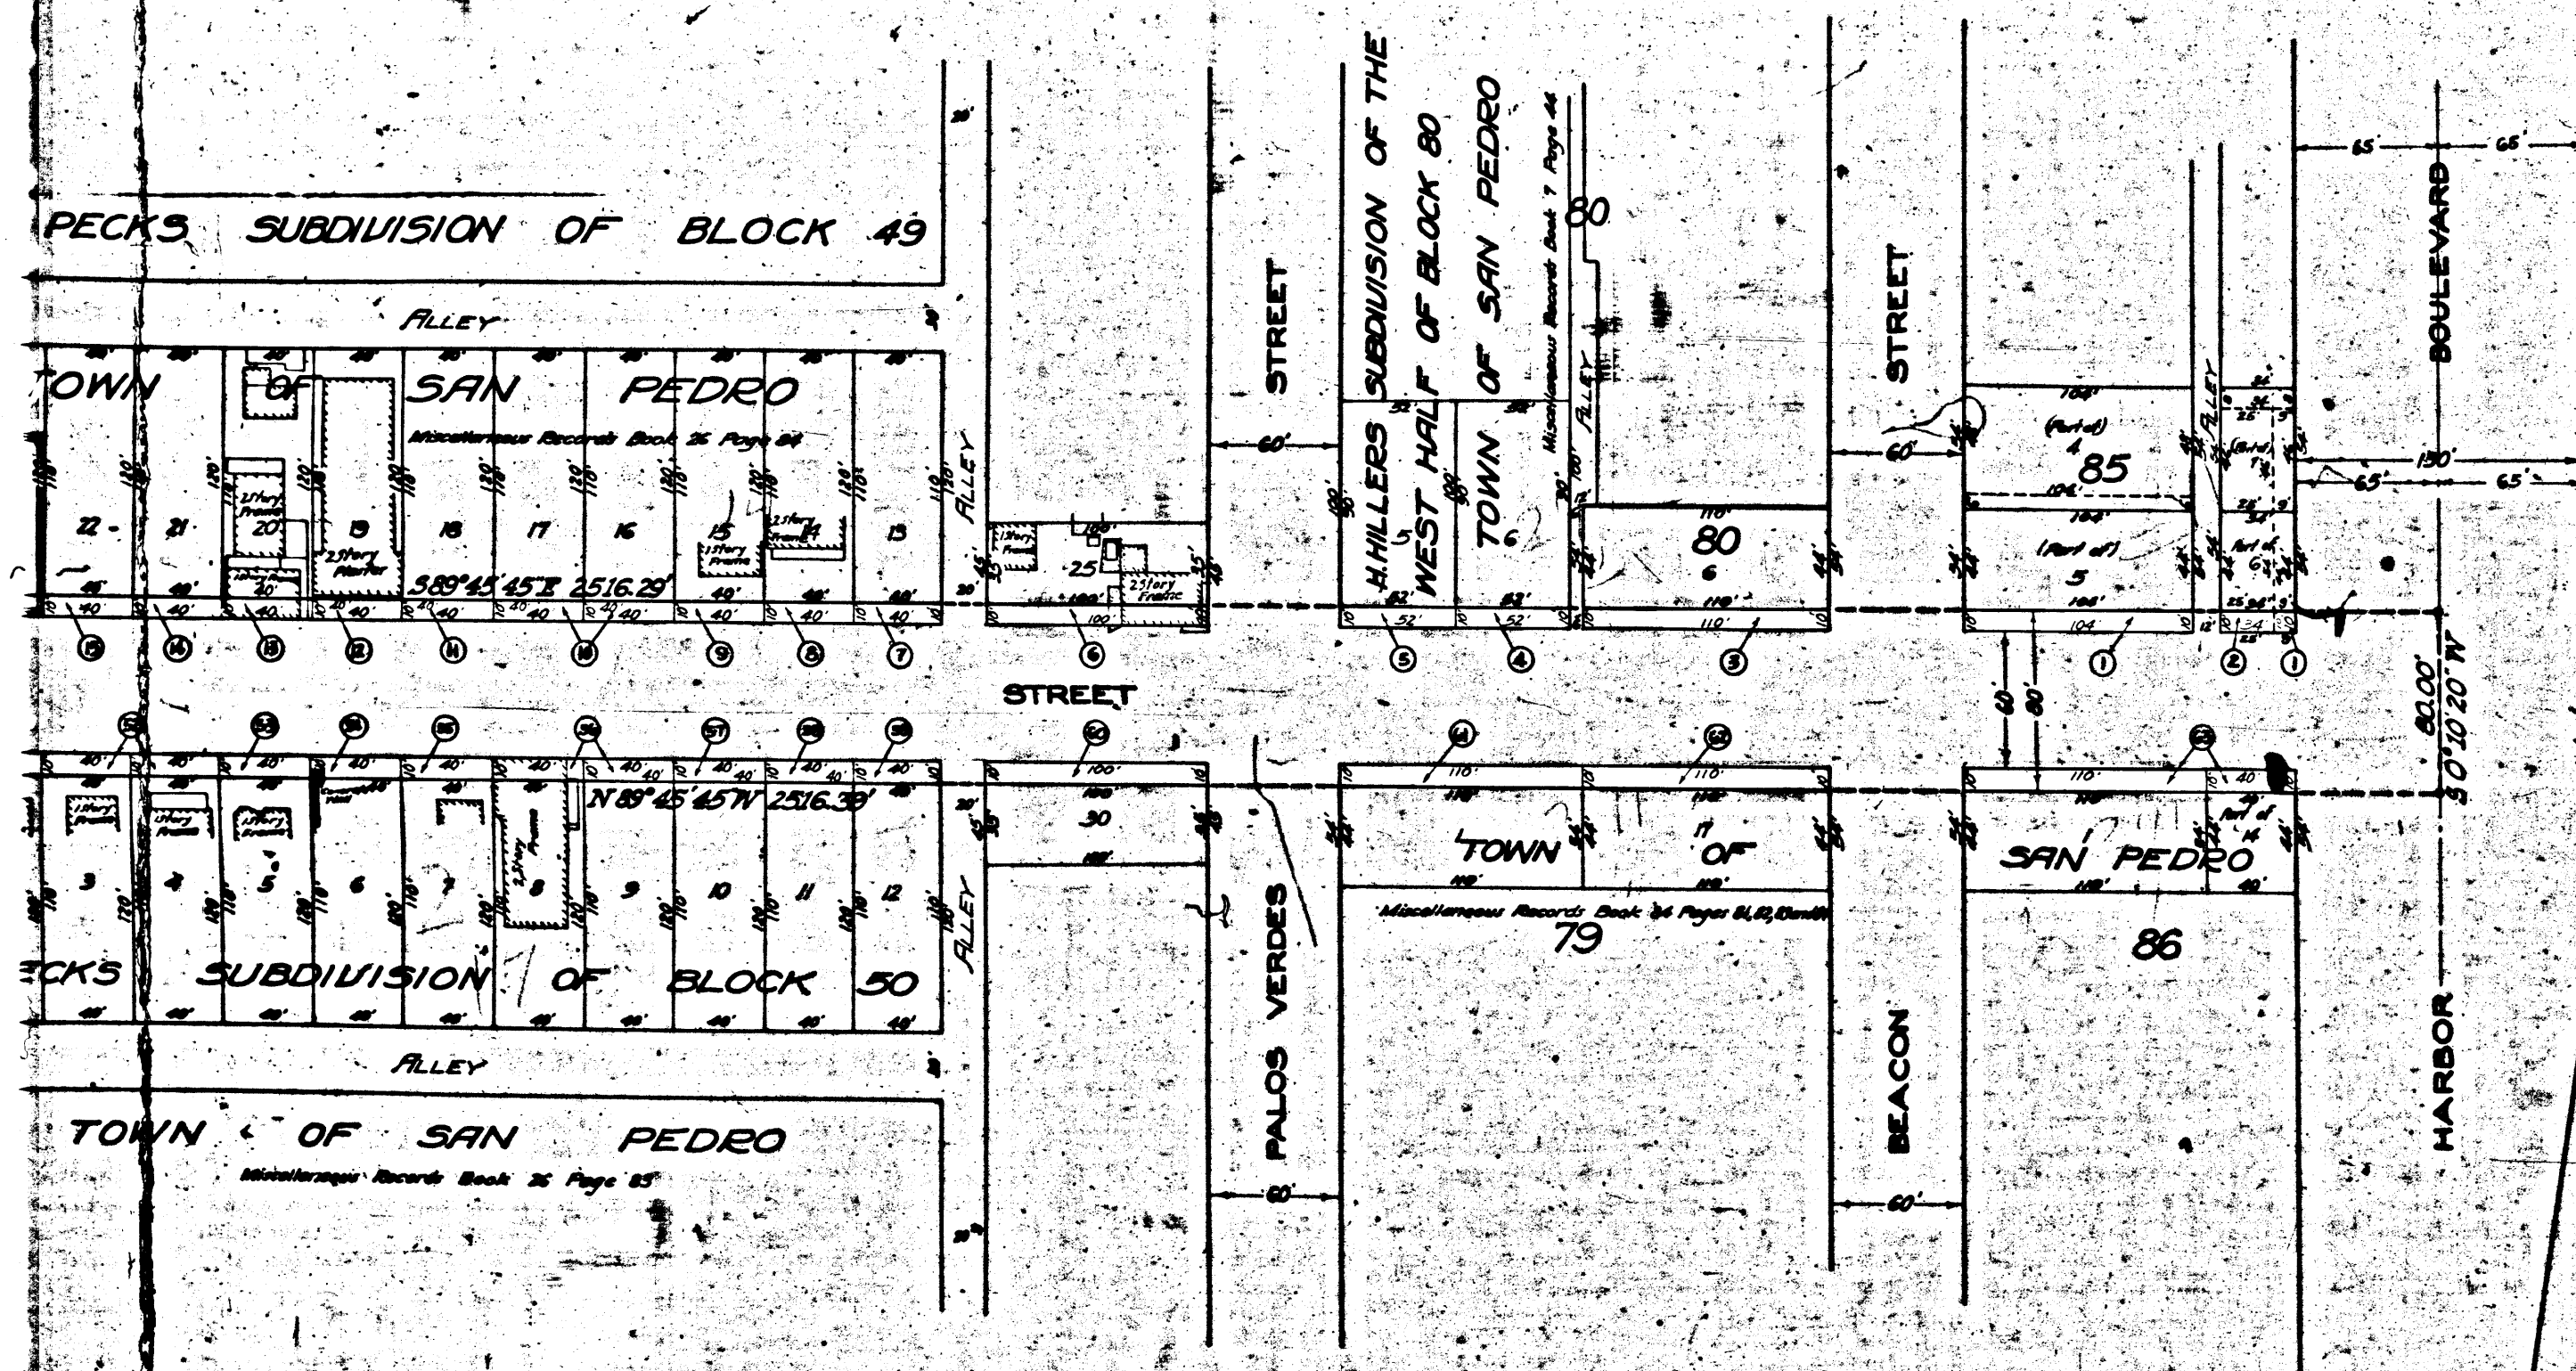


MAP
SHOWING THE LAND TO BE CONDEMNED
FOR THE WIDENING OF
THIRD STREET
BETWEEN
HARBOR BOULEVARD AND PACIFIC AVENUE
(SAN PEDRO - DISTRICT)
IN THE
CITY OF LOS ANGELES, CALIF.
IN ACCORDANCE WITH ORDINANCES NOS. 54759 AND 57086
JOHN C. SHAW CITY ENGINEER, FEBRUARY, 1927

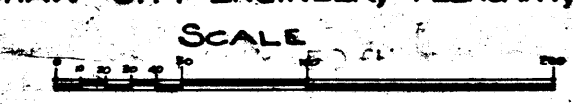

Sht. 29
Superior Court Case No. 229344
Suit for Condemnation
Filed July 20th 1927
City of Los Angeles, Plaintiff
Vs
Wm. C. Curtiss et al., Def.
Interlocutory judgment as per
map, rendered Dec. 8th 1929.
Judg. Bk. 746-196.
Final judgment in favor of Plff. as per
map, rendered July 18th, 1932.
D:86-196, O:8 11670-222.

Notes: Land to be condemned shown colored red.
Dotted lines and dimensions indicate property
holdings where they differ from recorded
subdivisions.
Figures in circles indicate parcel numbers
as set forth in paragraph I. of the complaint.

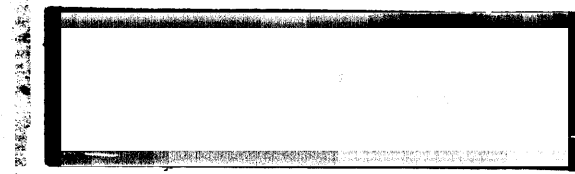

A-4398

8034-A

A-4398

