

West City Limits


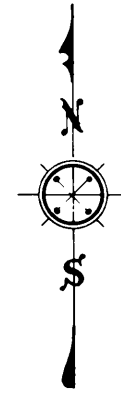


EXHIBIT "A"
 CONDEMNATION MAP OF
PROPOSED OLIVE AVENUE
 ACQUISITION AND IMPROVEMENT DISTRICT NO. 1
 IN THE
CITY OF MONROVIA, CALIF.
 Scale: 1"=100'

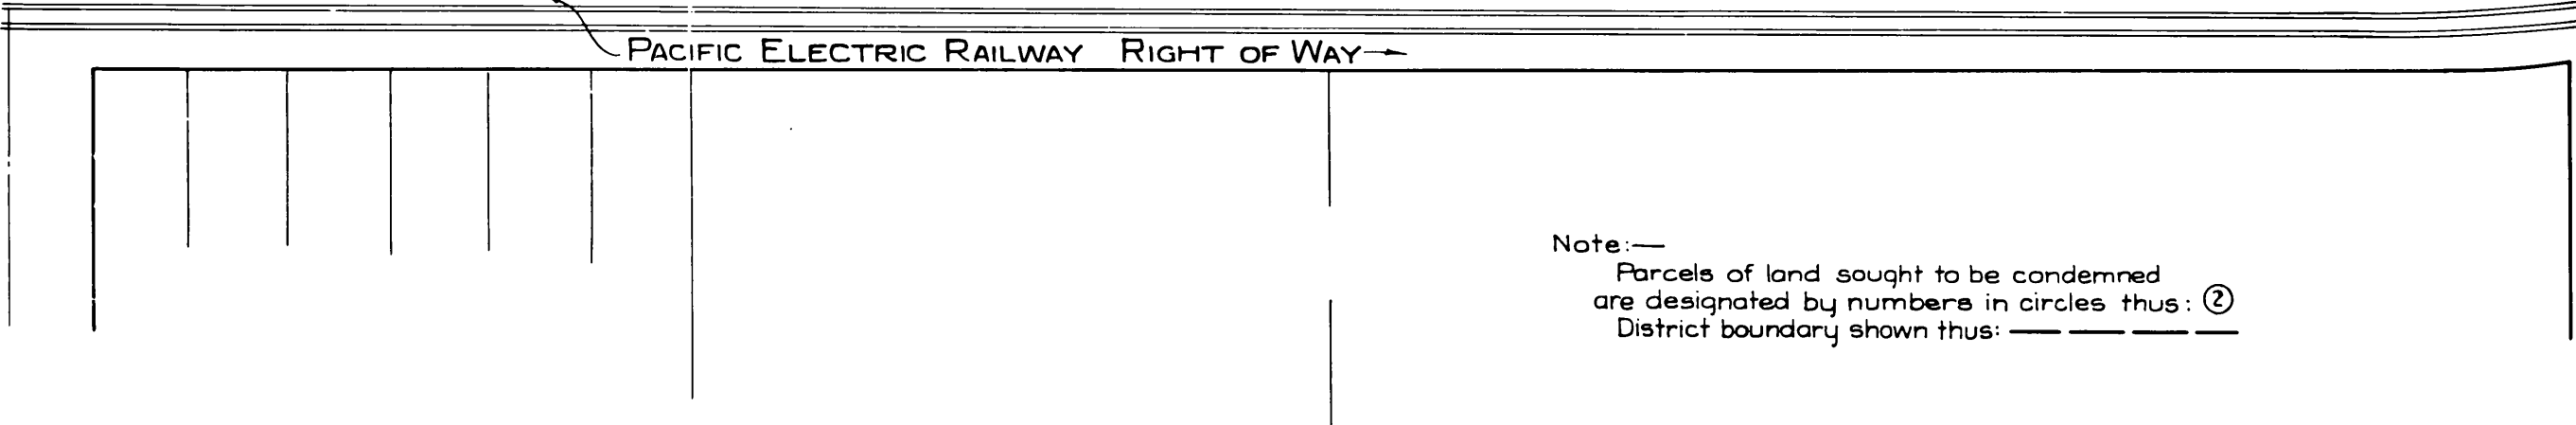

Note:—
 Parcels of land sought to be condemned
 are designated by numbers in circles thus: ②
 District boundary shown thus: ————

Superior Court Case No. 131944
 Suit for Condemnation
 Filed Sept. 1, 1927
 City of Monrovia, Plaintiff,
 vs.
 Herman Frankel et al., Defendants.
 Pending Appeal
 Interlocutory judgment entered as per Map
 Aug. 20th 1928 - Vol. 8, p. 680-342.
 Order to take Immediate Possession entered
 May 10, 1928

C.F. 1490 -