

O. & W. - ANAHEIM STREET- E.C.B. to RAILROAD AVENUE
FILE - 1045-28 CHARGE - 34535

1045-28

MAP
SHOWING EASEMENTS AND RIGHTS-OF-WAY
TO BE CONDEMNED FOR
PUBLIC STREET PURPOSES
IN, OVER, ALONG, UPON, AND ACROSS
CERTAIN REAL PROPERTY ALONG THE SOUTHERLY LINE OF
ANAHEIM STREET
BETWEEN THE EASTERLY BOUNDARY OF
THE CITY OF LOS ANGELES
APPROXIMATELY FOUR HUNDRED (400) FEET EASTERLY
FROM NICHOLSON AVENUE
AND
RAILROAD AVENUE
IN THE
CITY OF LOS ANGELES, CALIF.
IN ACCORDANCE WITH ORDINANCE NO. 60299
JOHN C. SHAW - CITY ENGINEER MARCH 1928

SCALE 1"=100'


Notes: Land to be condemned shown colored red.


Superior Court Case No. 248514
Suit for Condemnation
Filed March 30, 1928
City of Los Angeles, Plaintiff,
Vs.
Guaranty Trust Co., et al., Def.

Final judgment in favor of Plt'ff.
as per map, rendered May 8, 1929.

D:75-40, O.R.8114-284

Sheet 28

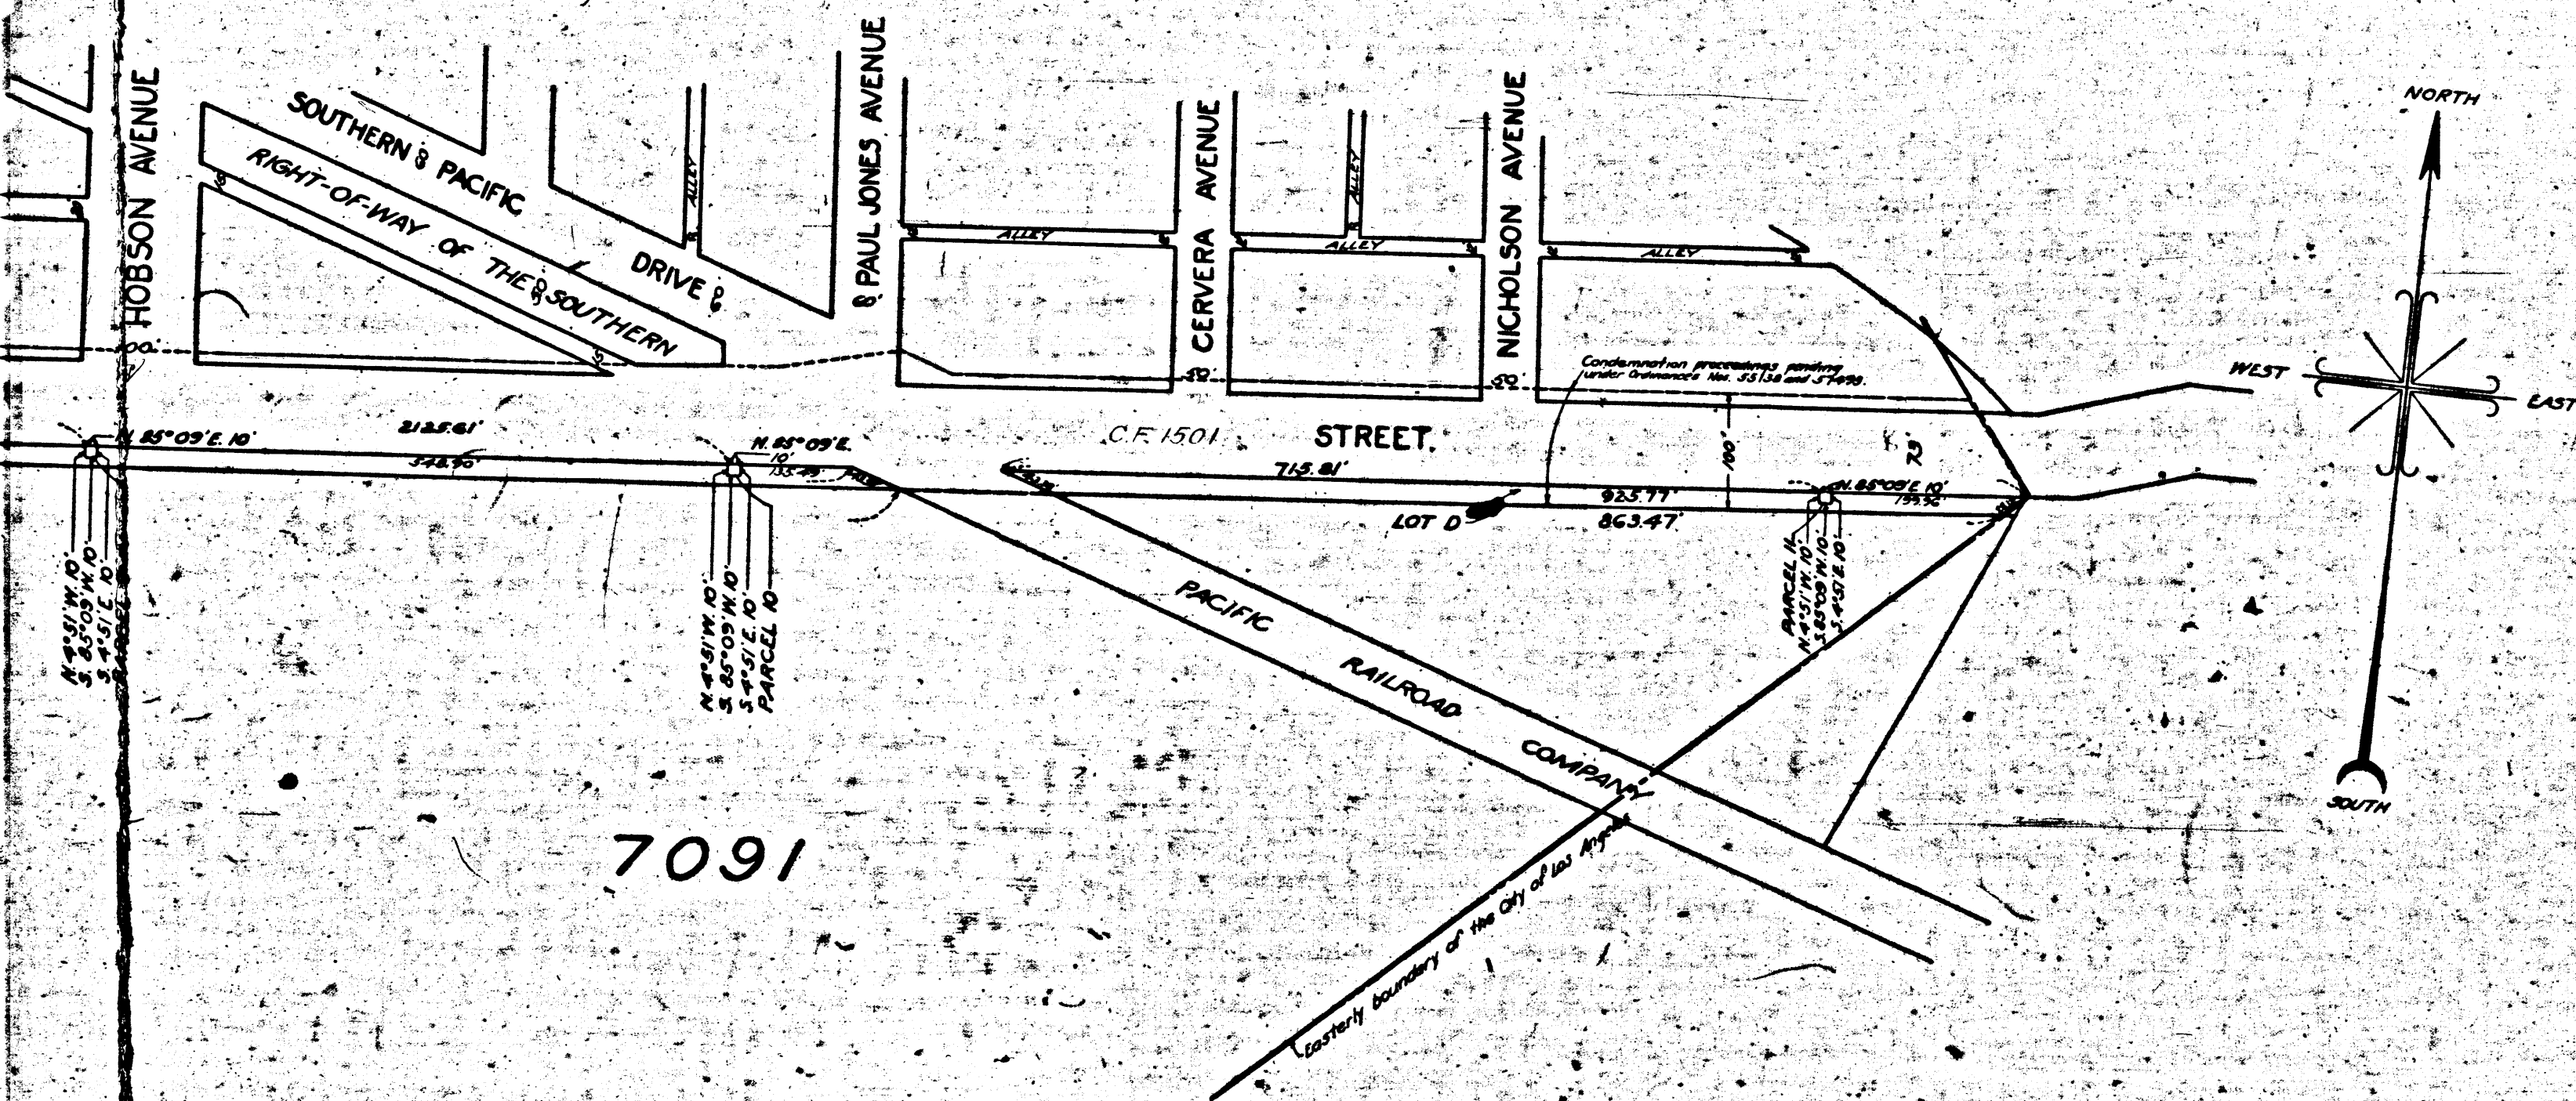

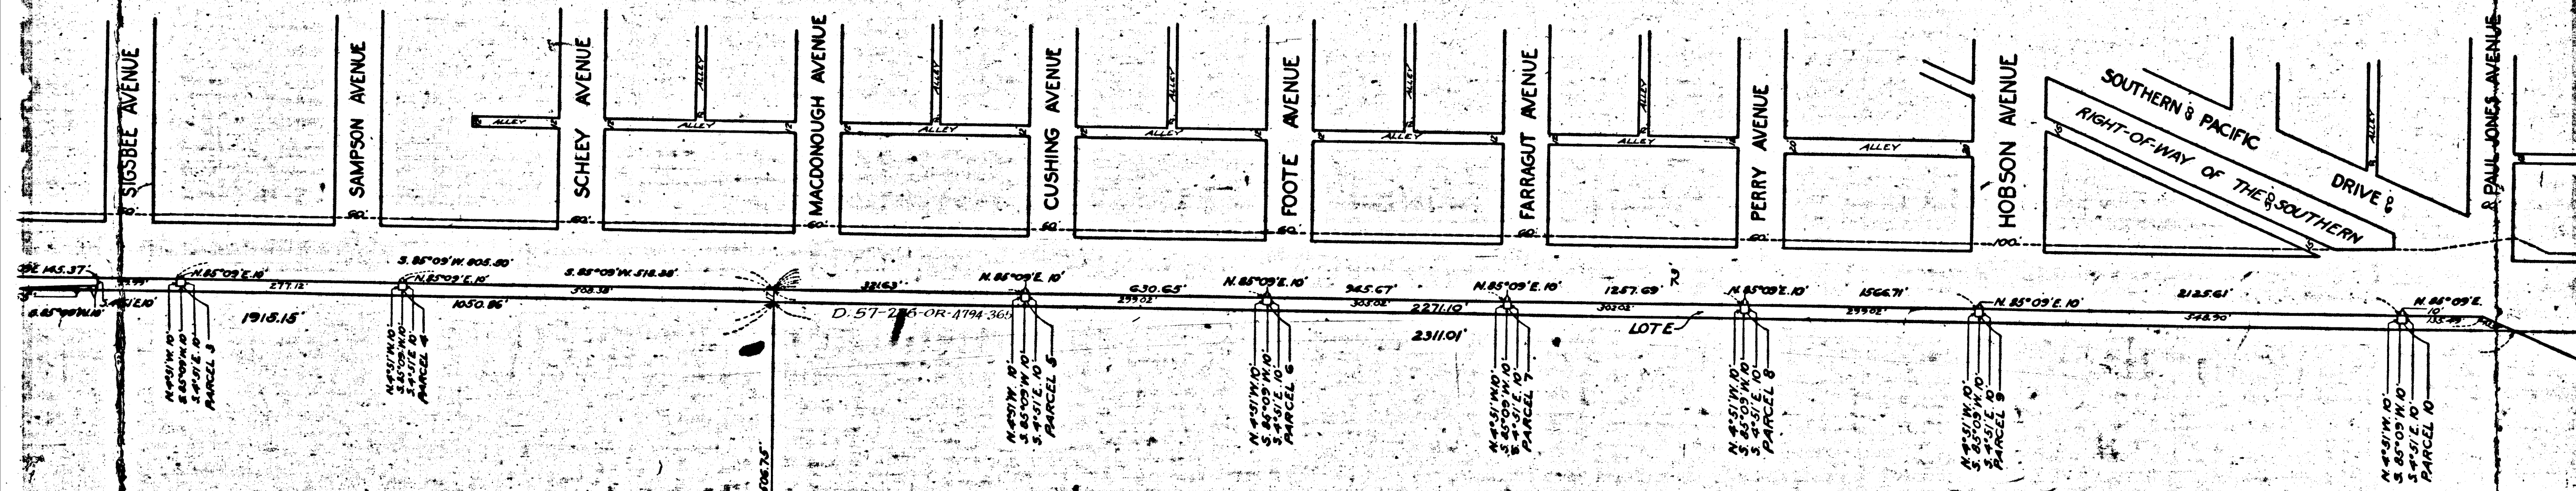




NO.

Maps, Book 135, Pages 5 to 11, both inclusive

7091

2

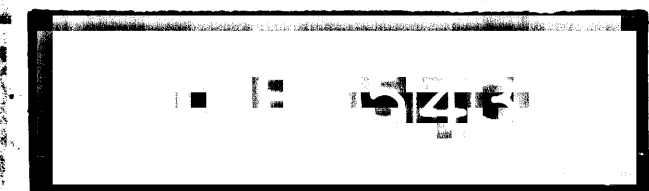

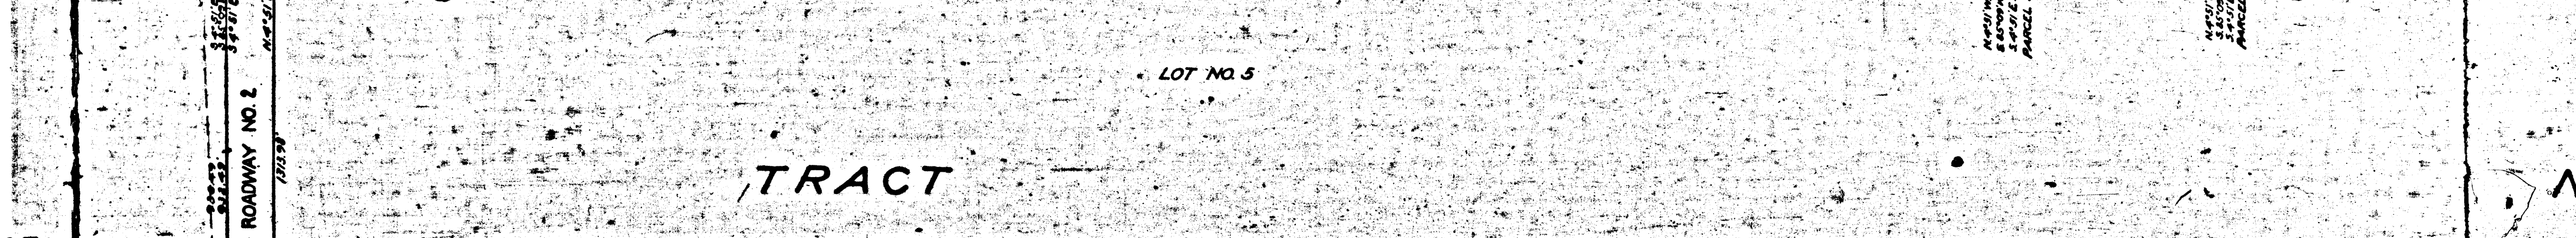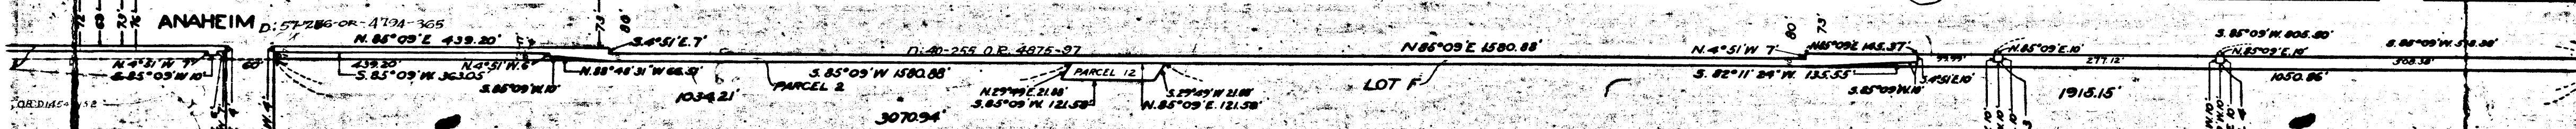

PROPERTY OF THE
LIBRARY OF THE
CITY OF LOS ANGELES
300 N. G STREET
LOS ANGELES 2, CALIF.

002

MAHAR AVENUE

LANSING AVENUE &

CRISTOBAL AVENUE S

18 BADGER AVENUE 8

10

MURDOCK AVENUE

TRACT NO. 751

Maps, Book 16, Pages 26 and 27

TRAC