



O. & W. Tenth Street.
Sheet No. 5 of 11 Sheets.


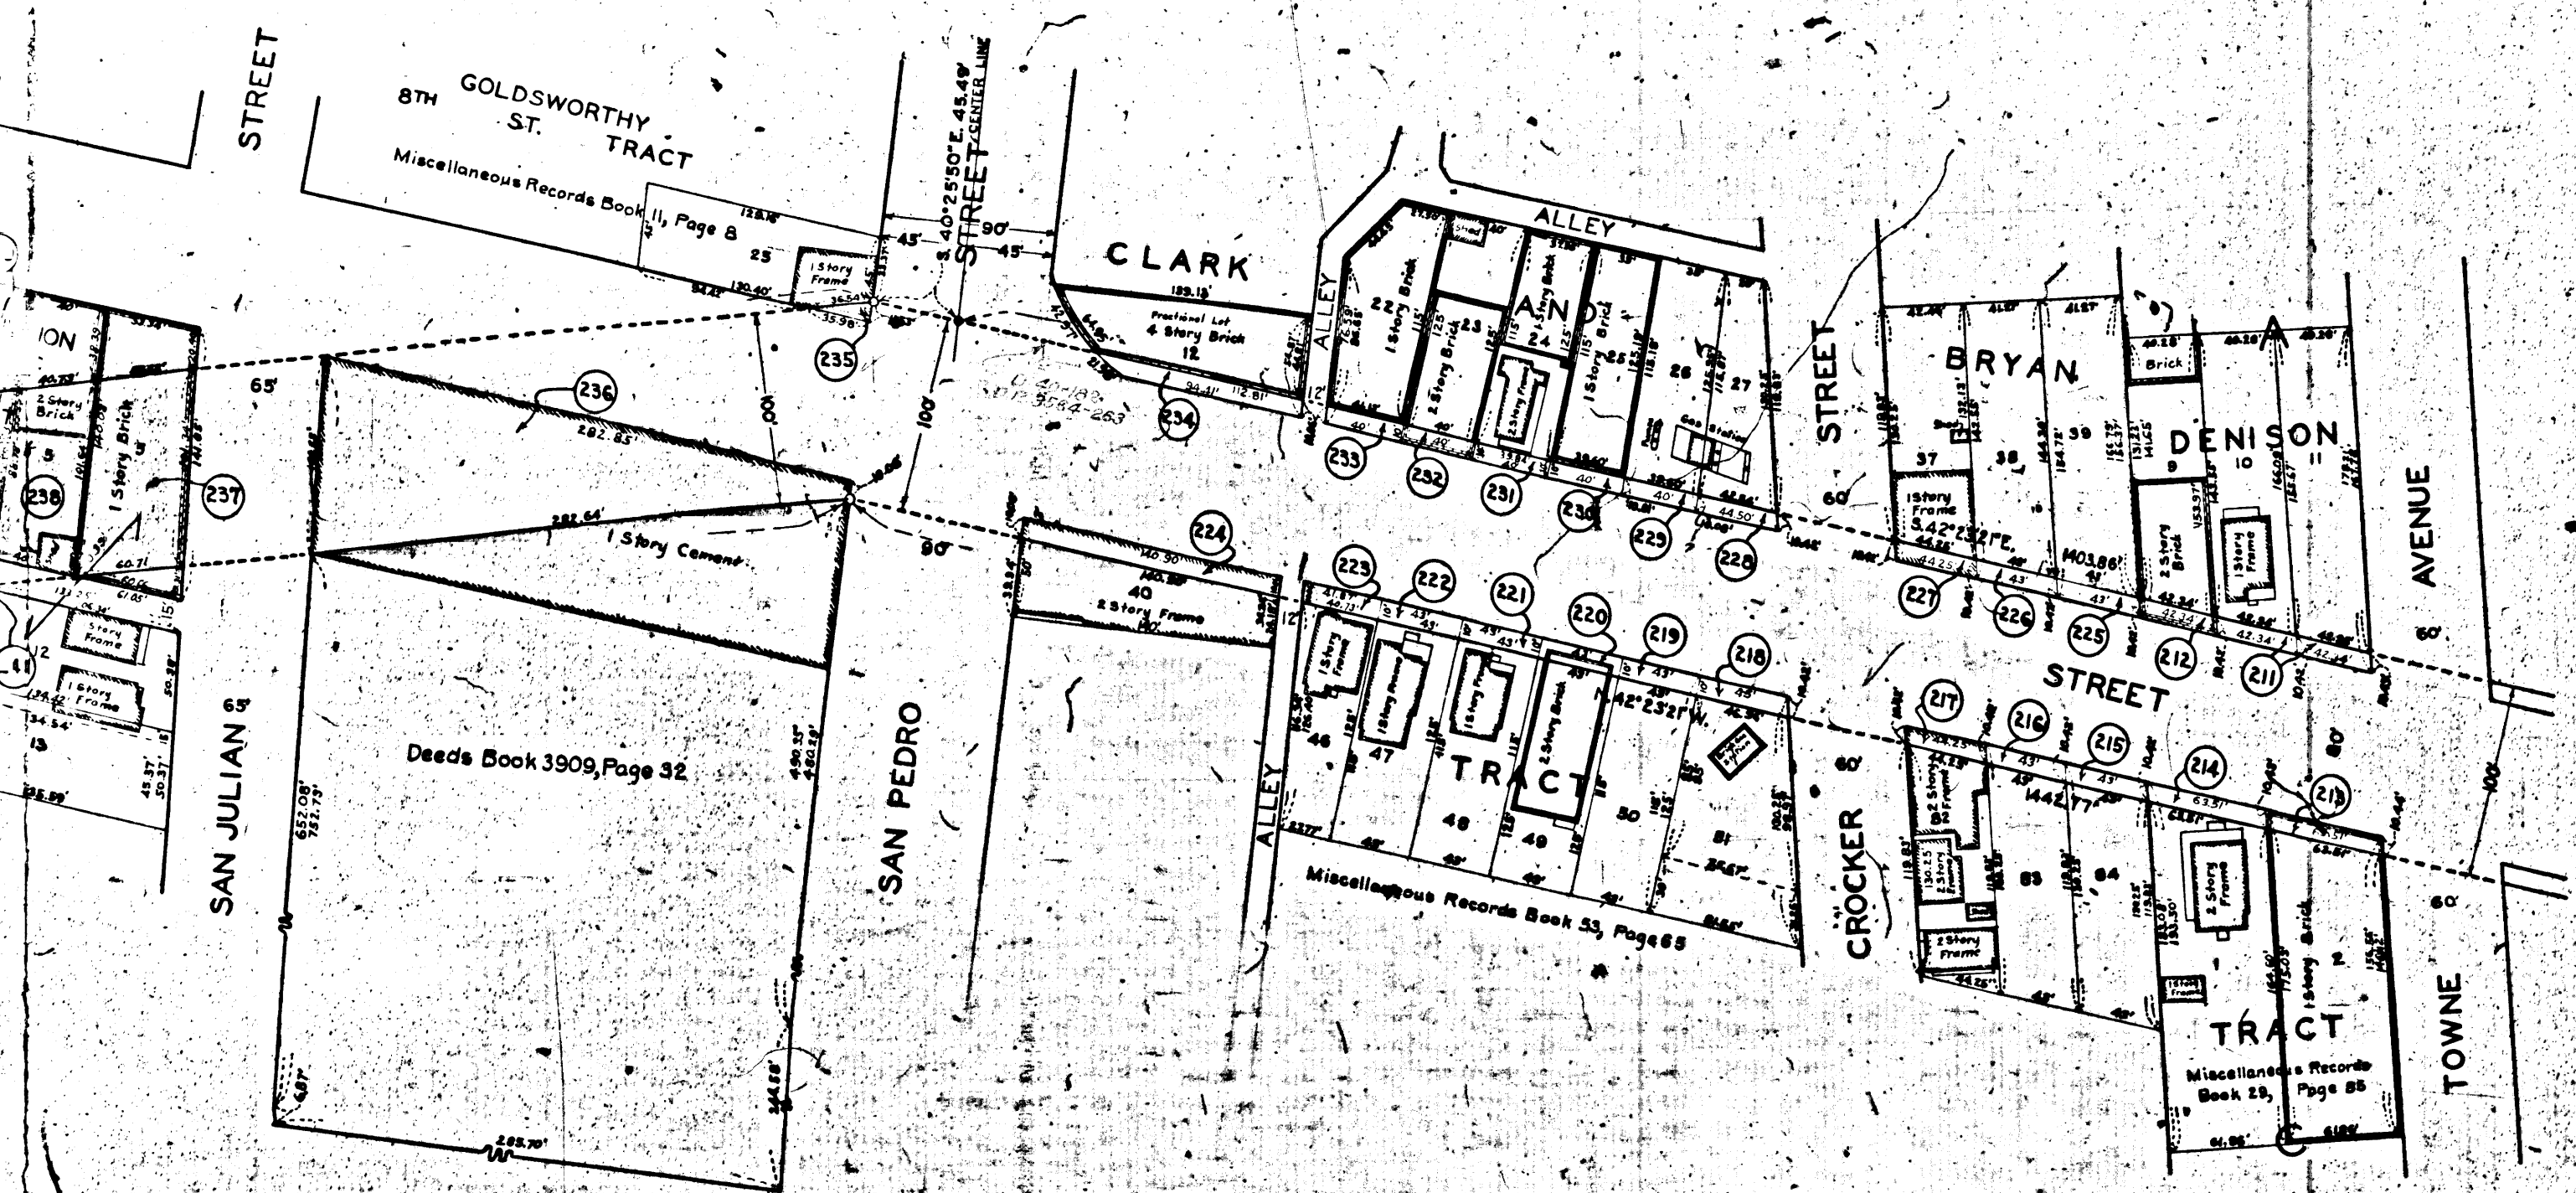


For continuation Easterly see sheet No. 4.

O. & W. Tenth Street
Sheet No. 7 of 11 sheets.
Sheet 3
Sheet 5

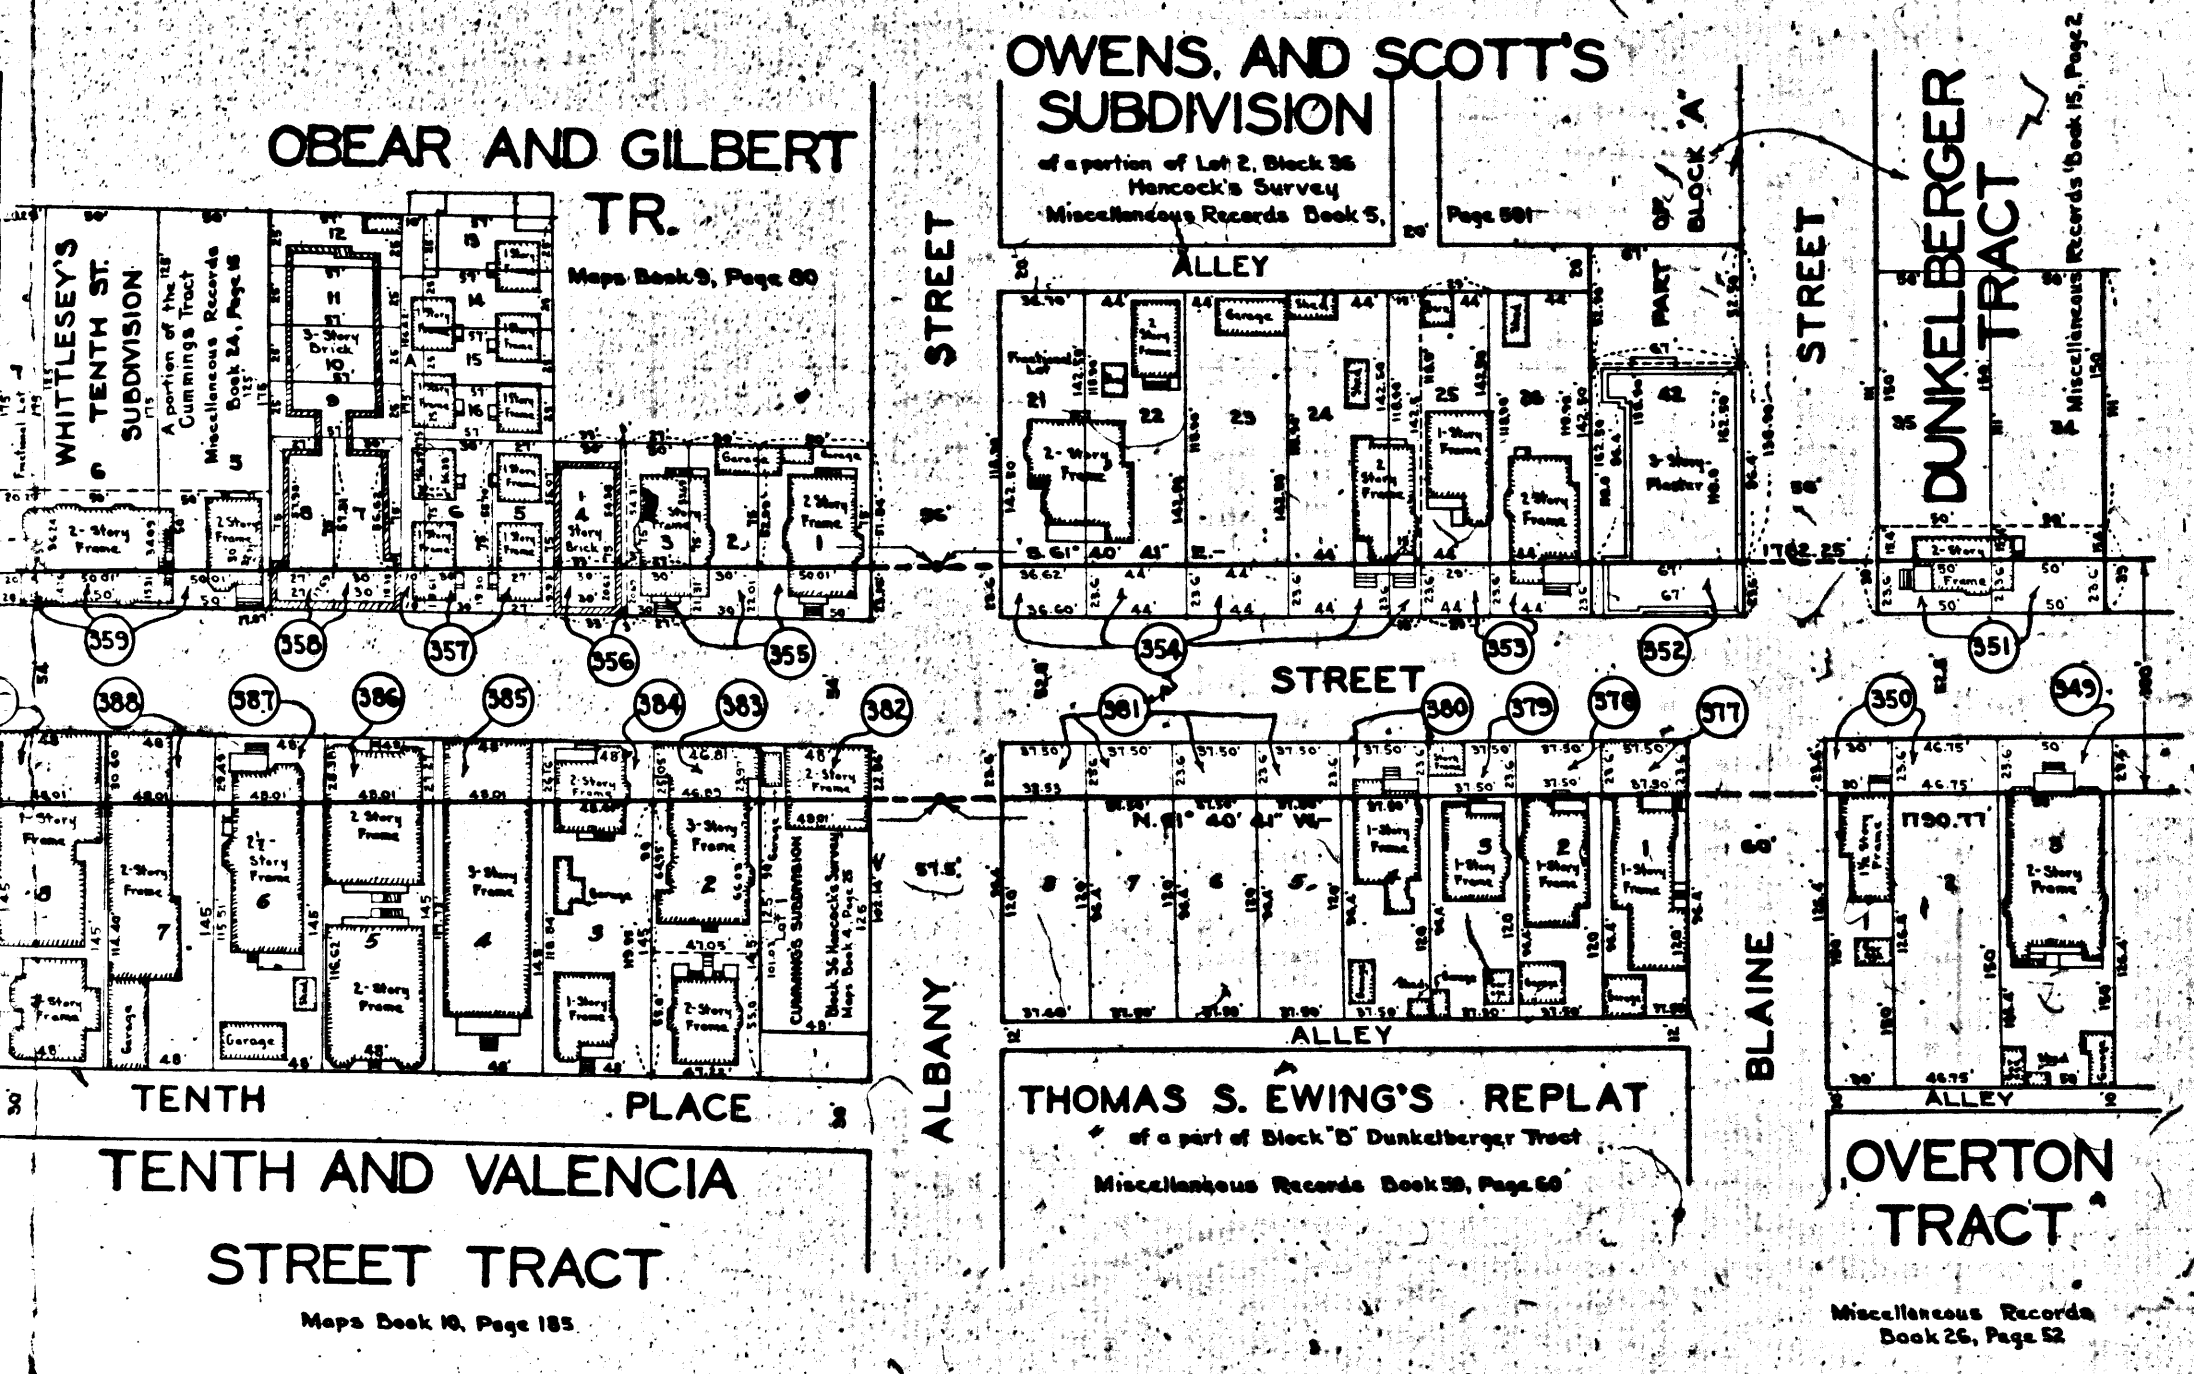

For continuation Easterly see sheet No. 6.

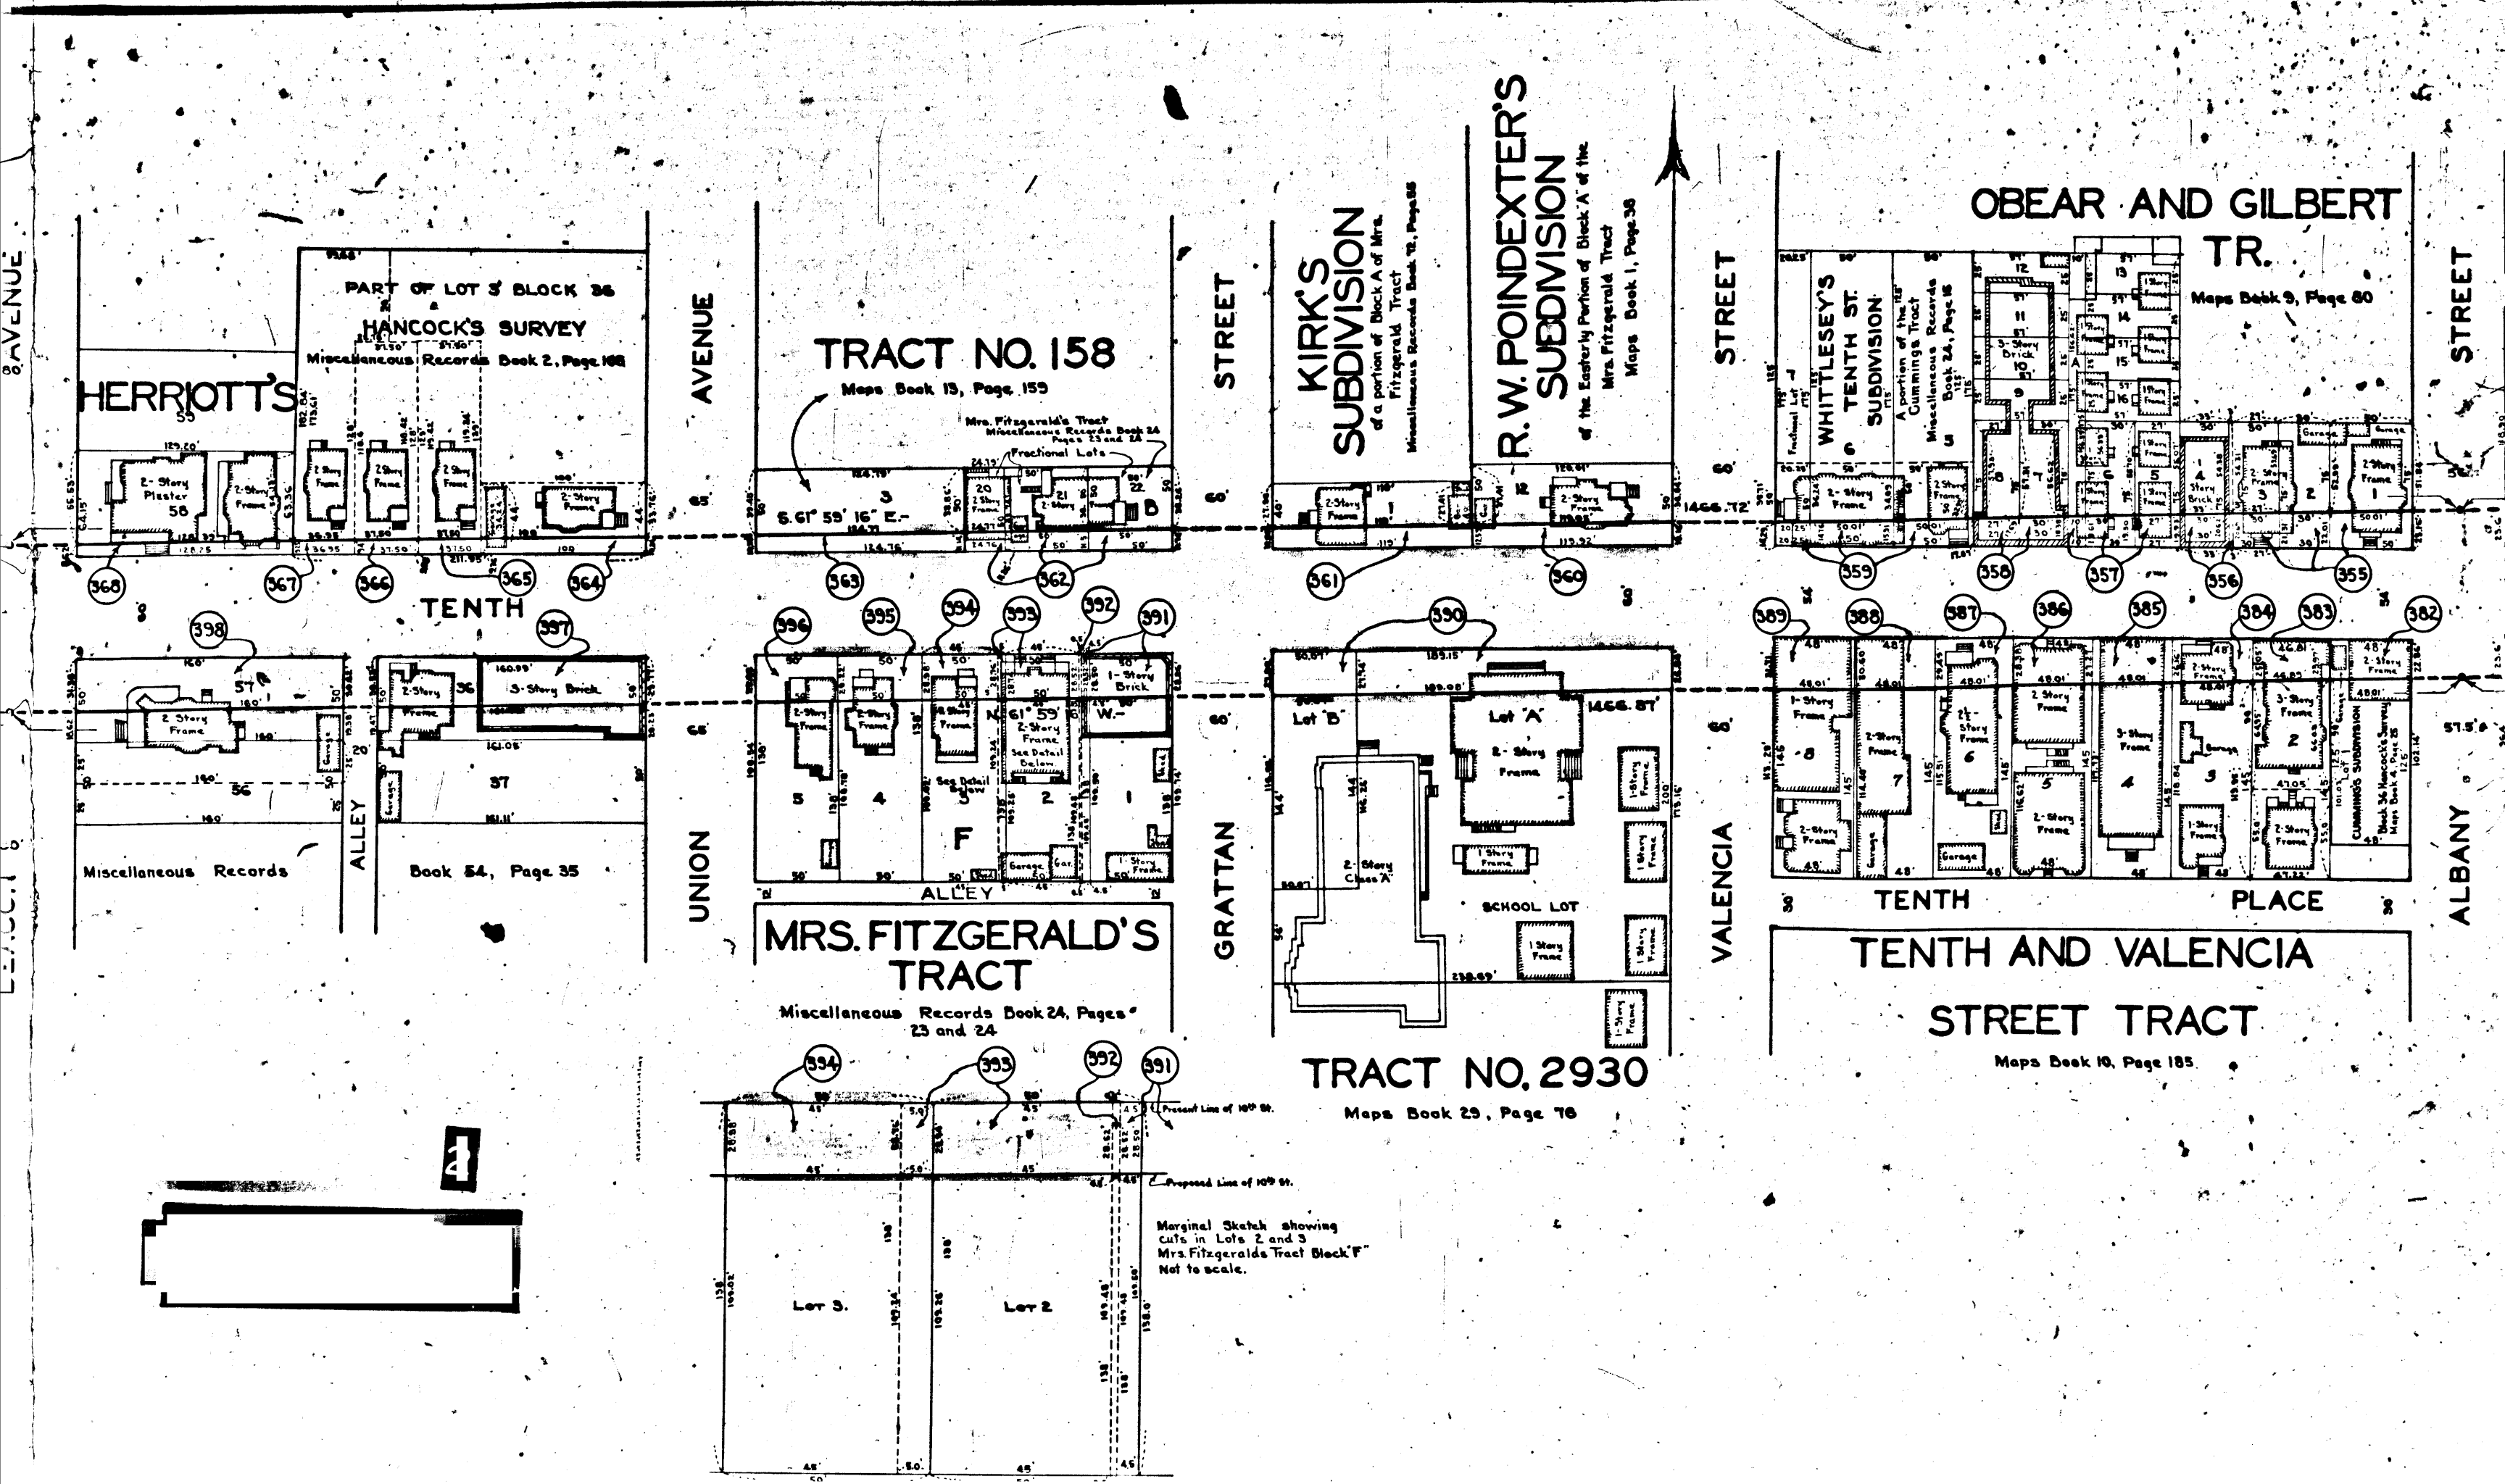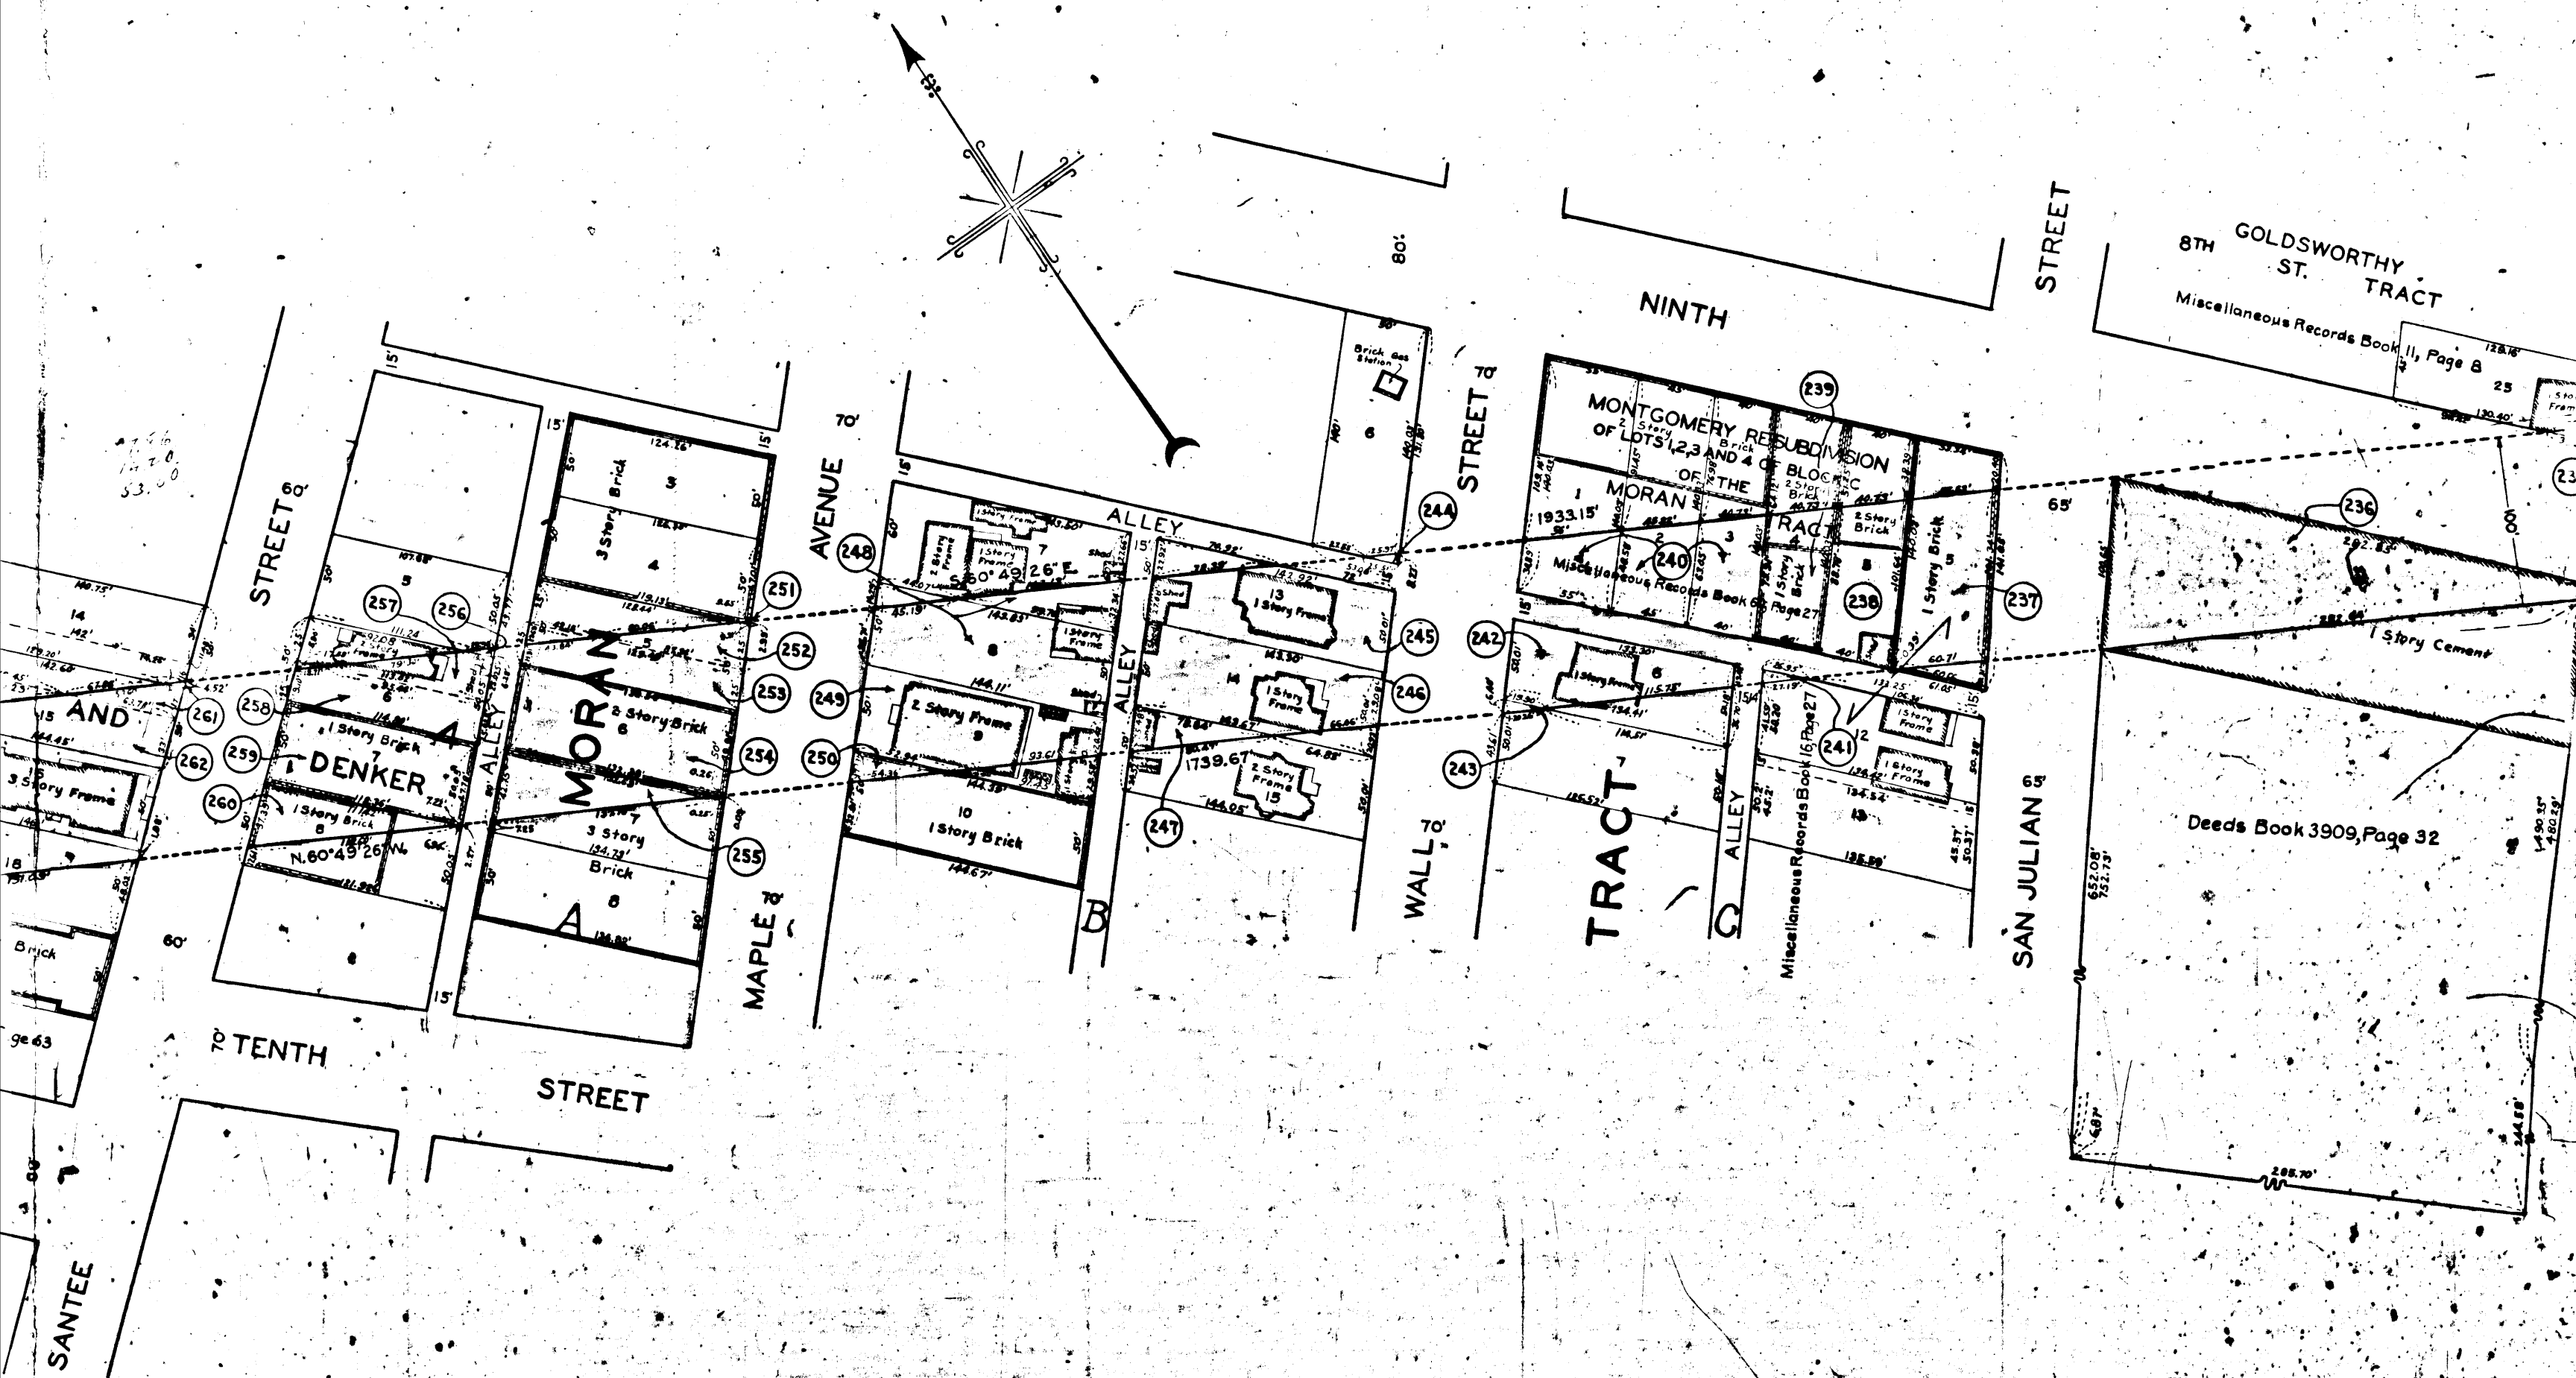


CTC-A

CTC-A

A-4012

A-4012


For continuation Westerly see Sheet No. 6.

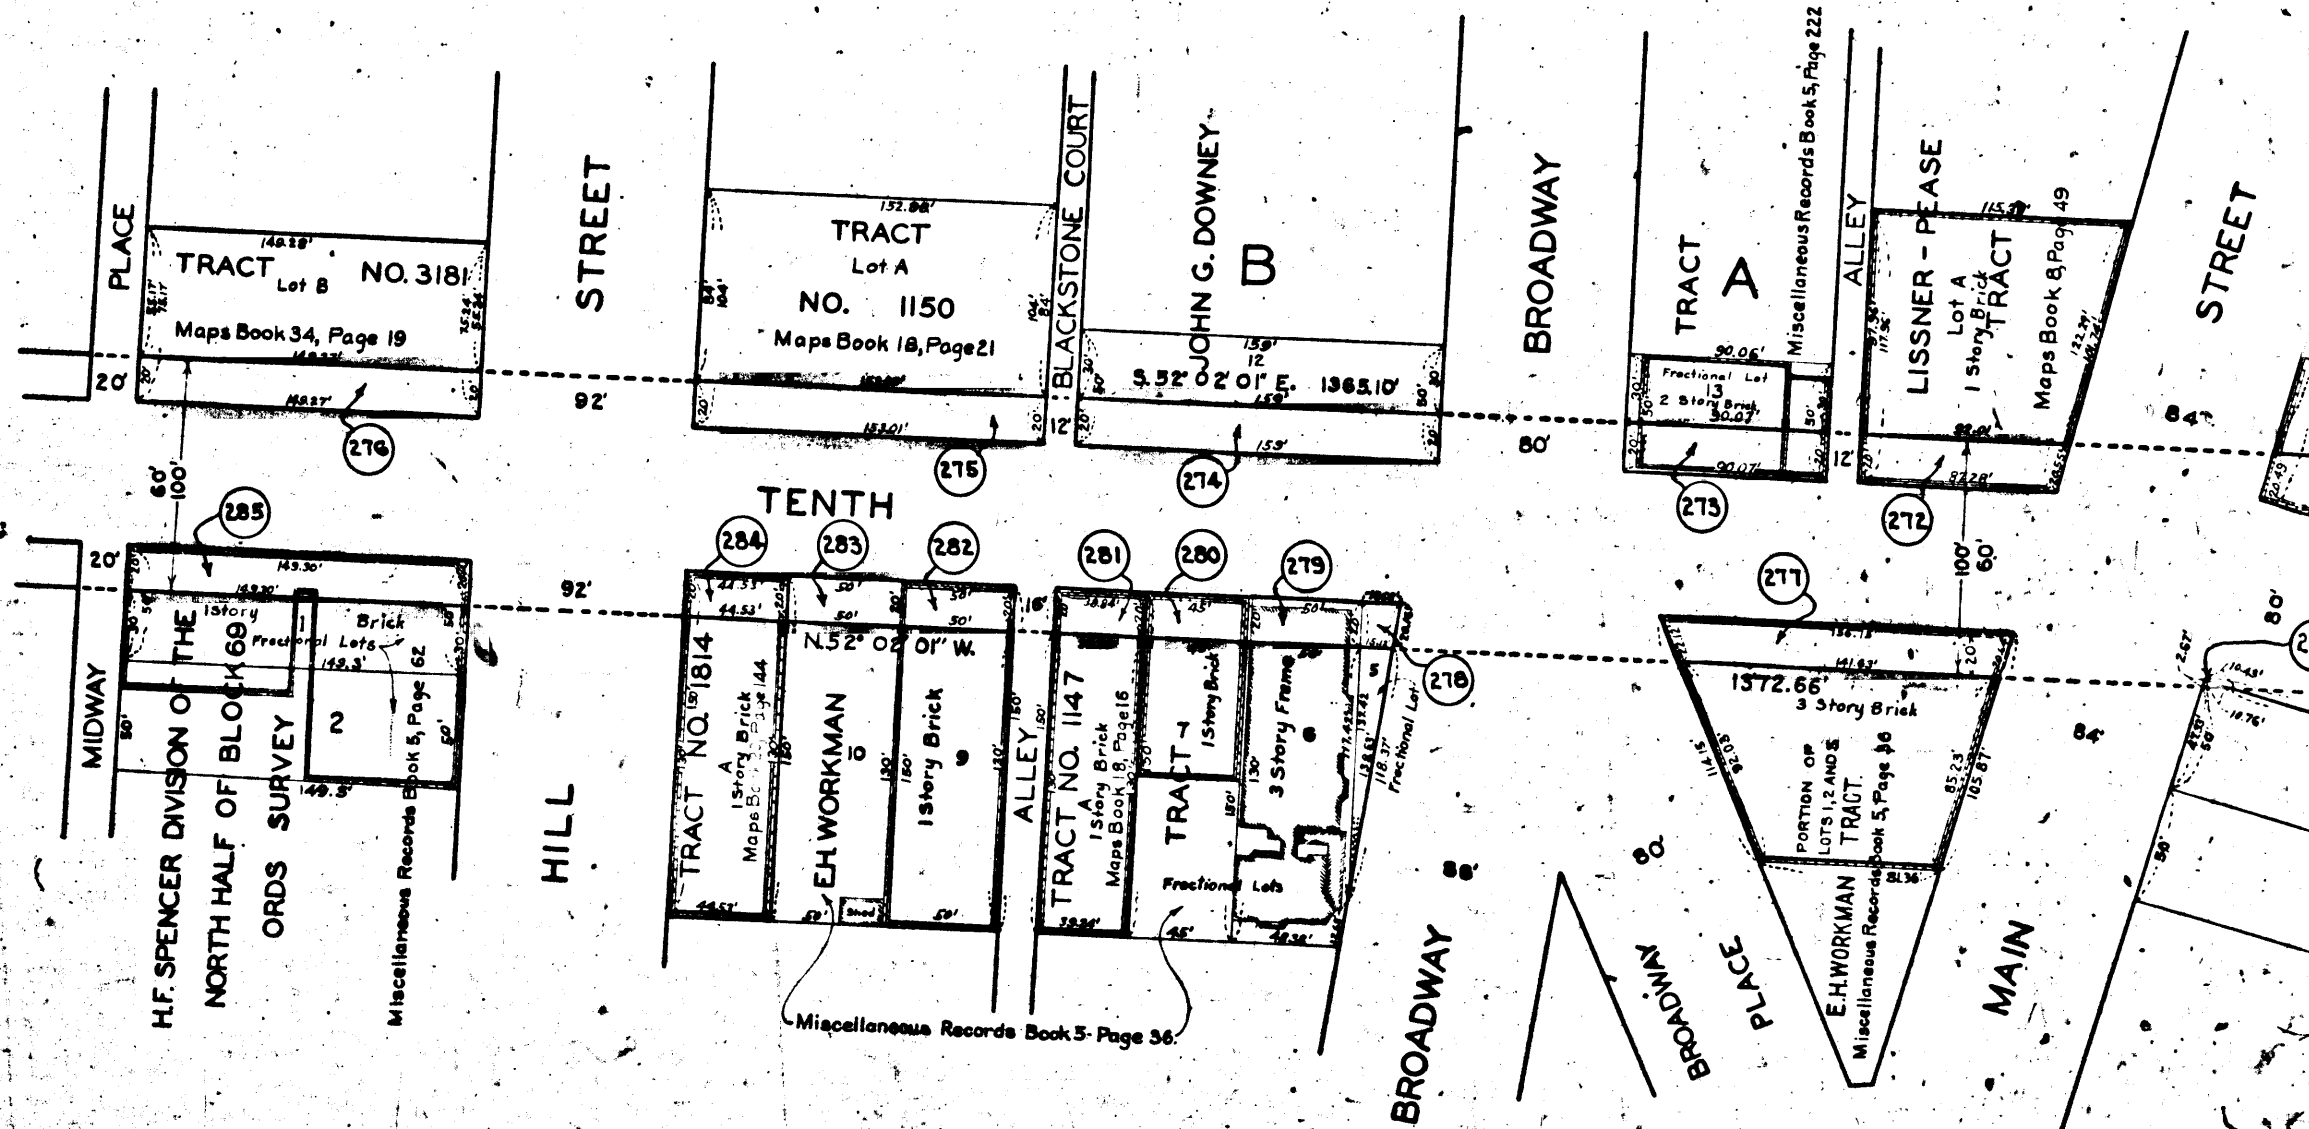

A-4012


A-4012

For continuation Westerly see Sheet No. 8.

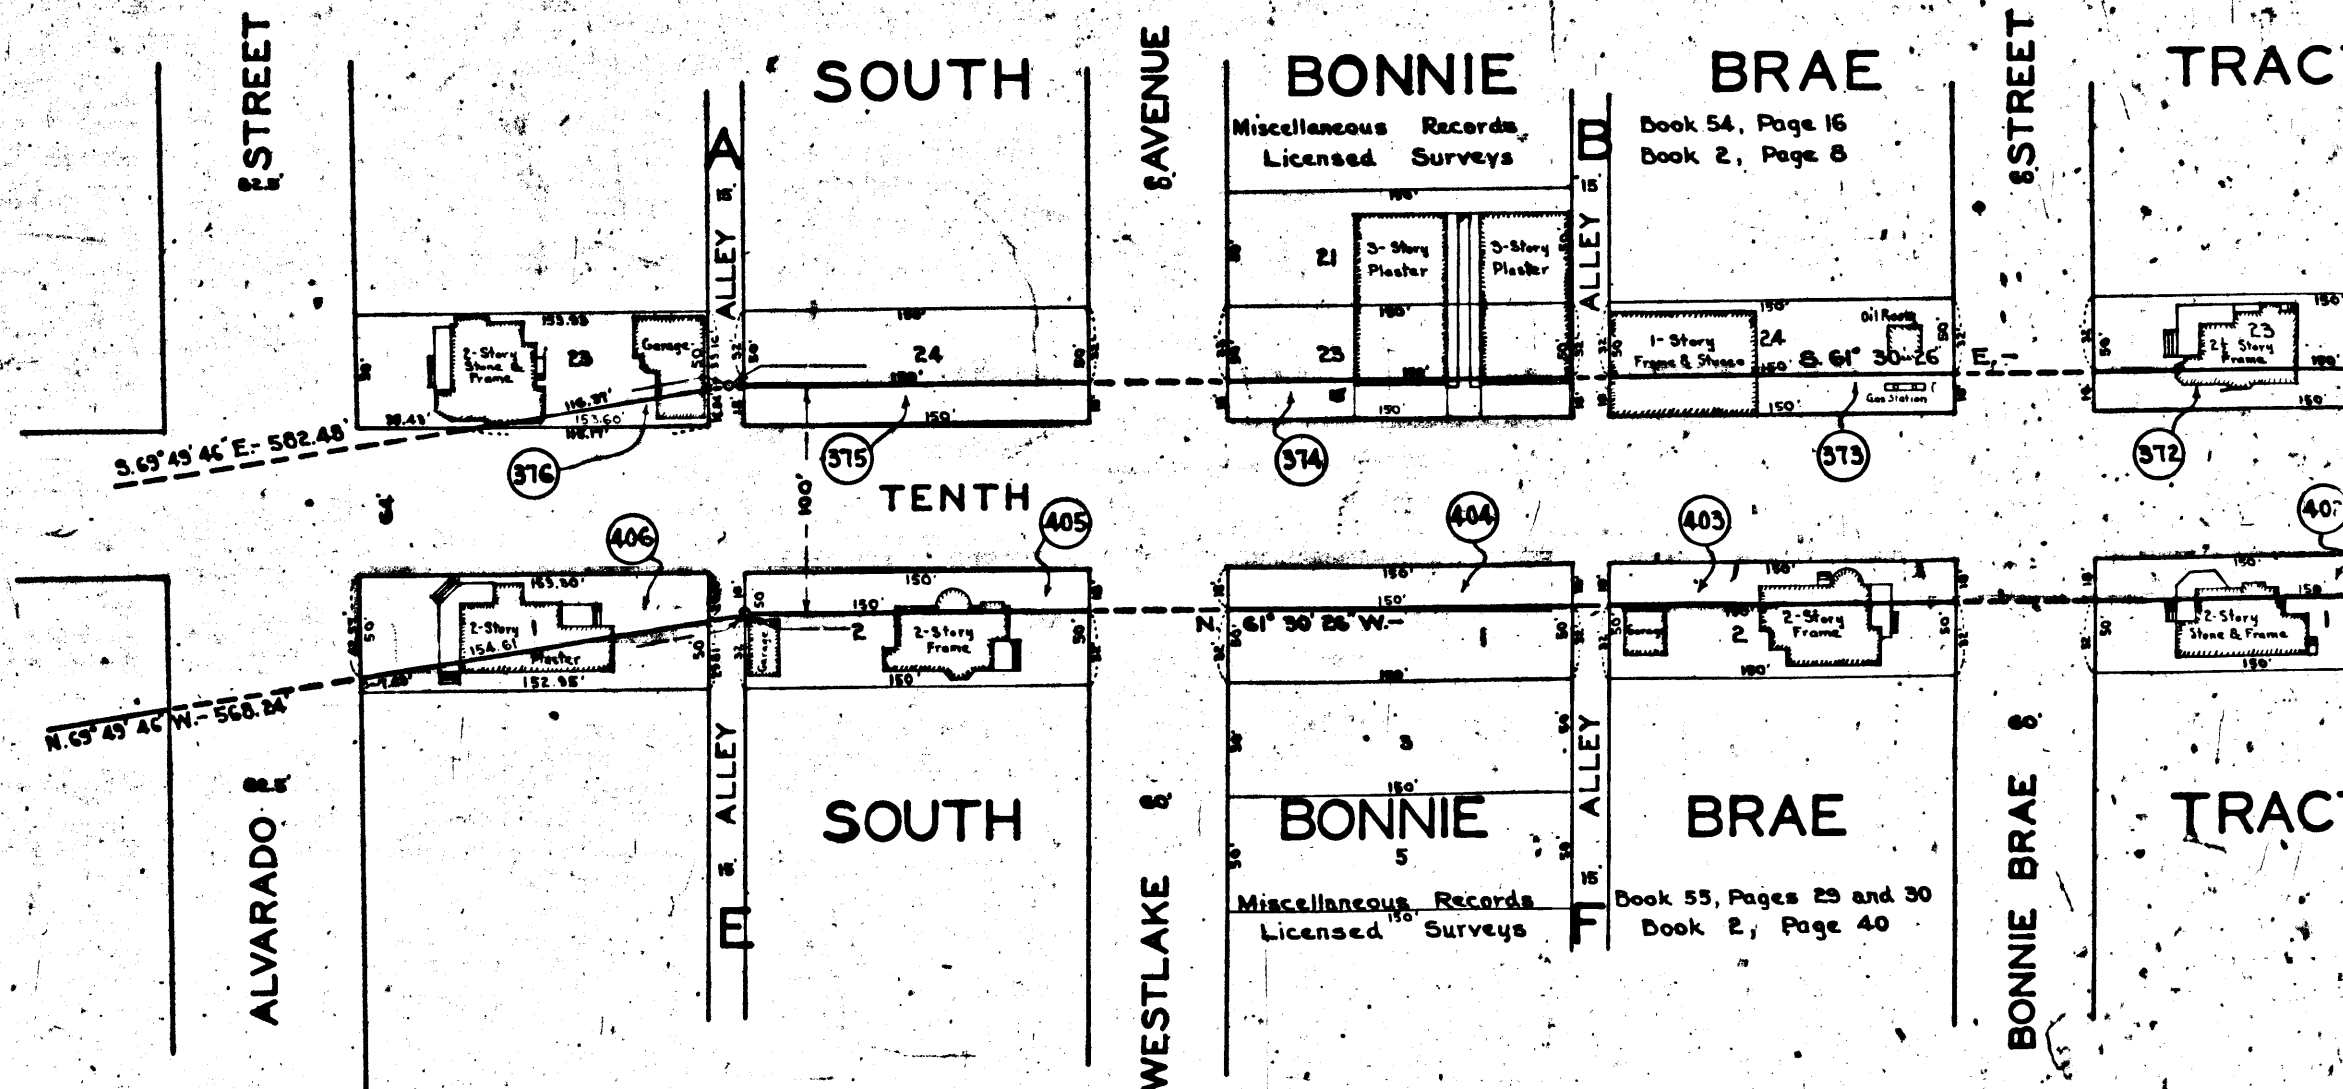


A-4012




A-4012


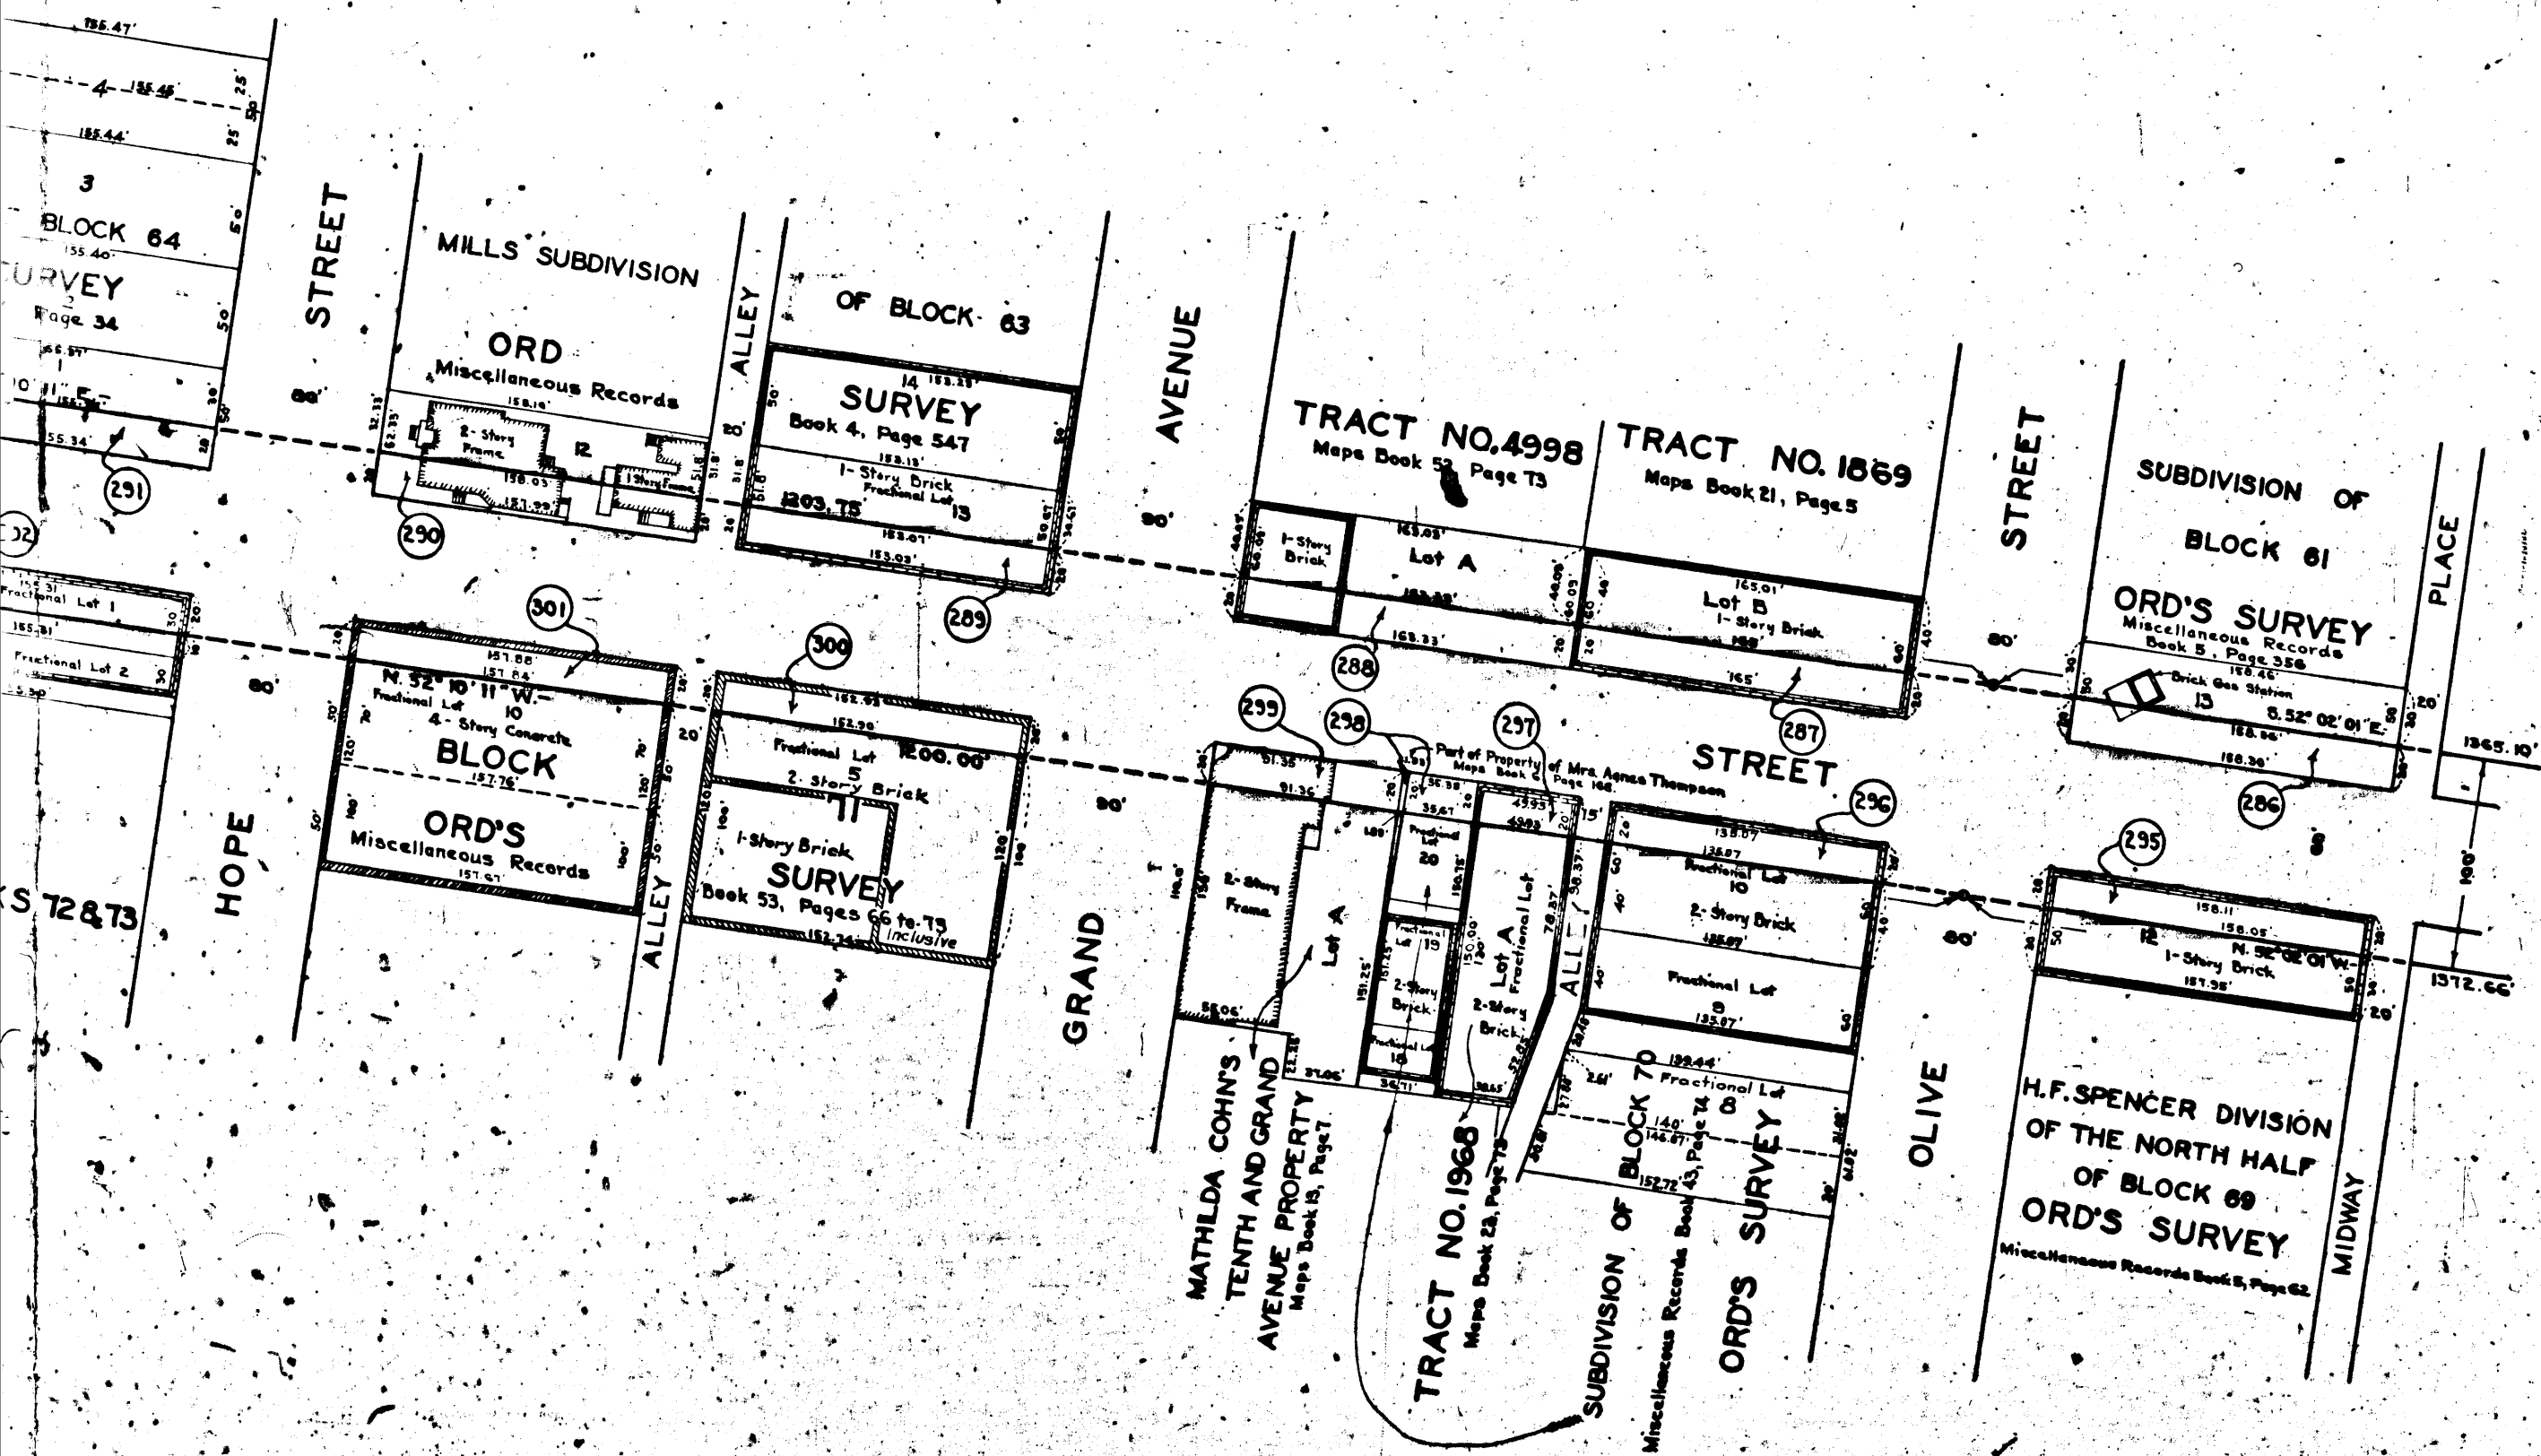


For continuation Easterly see sheet No. 5.

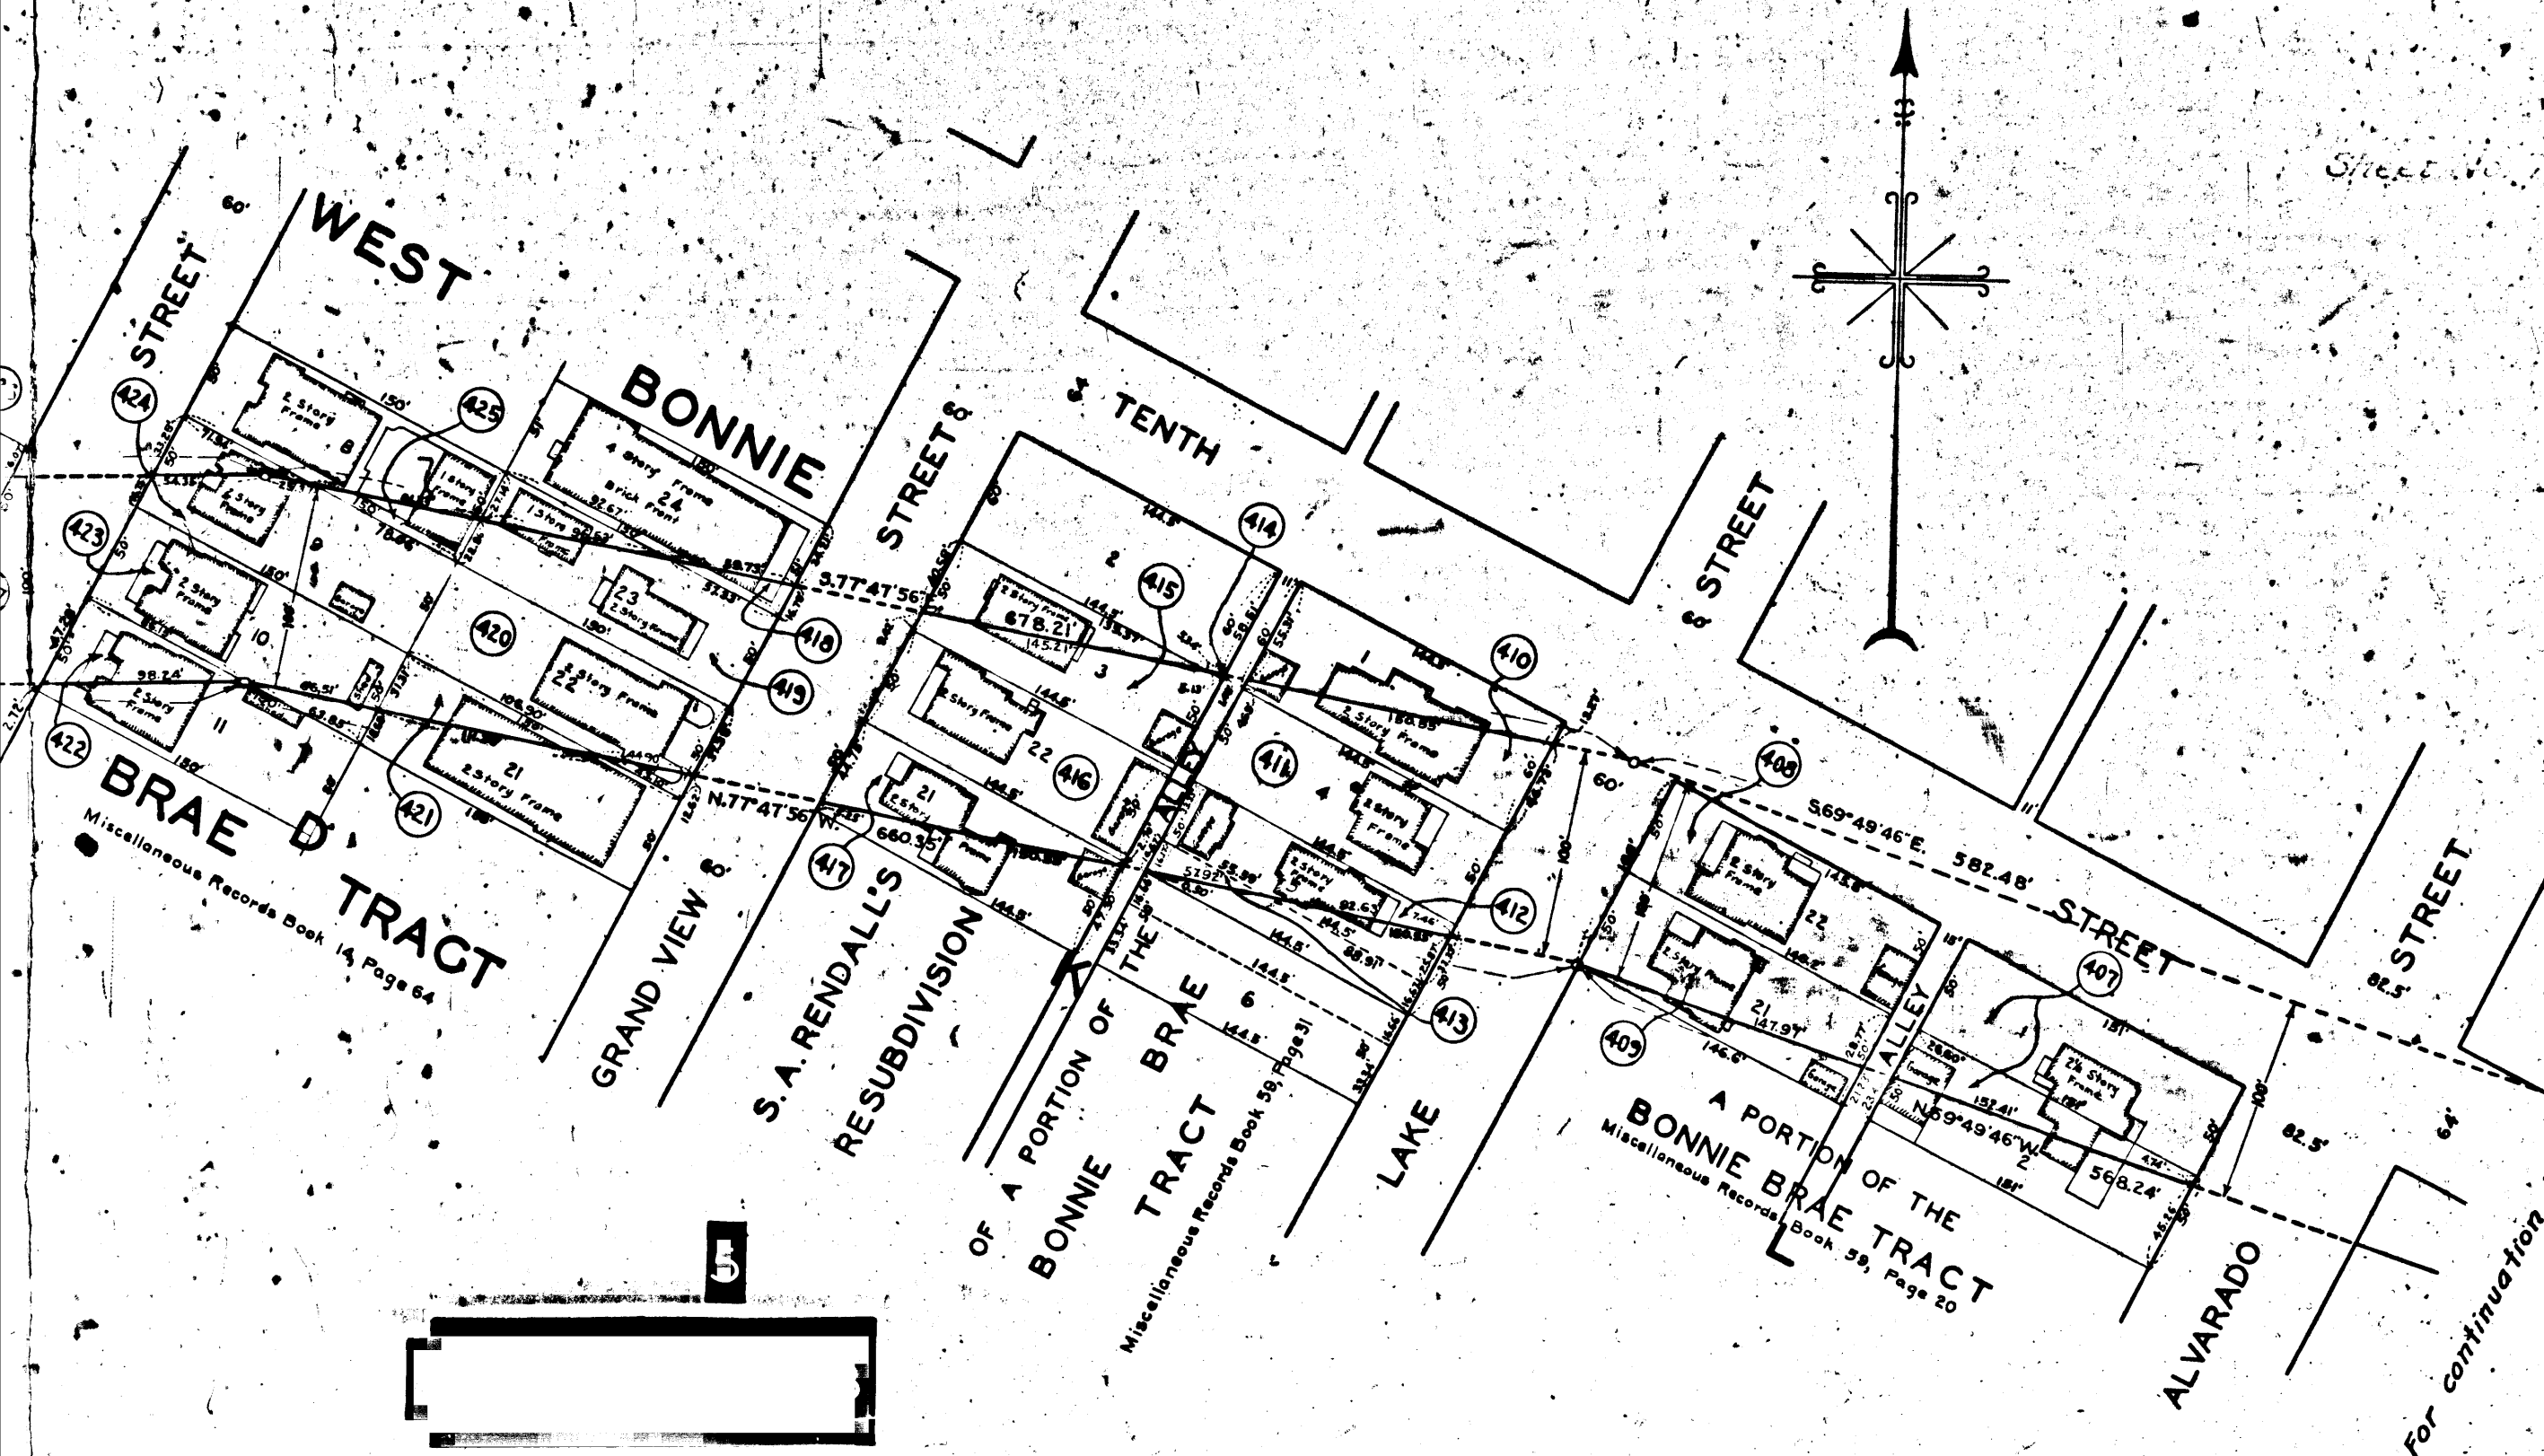

For continuation Easterly see sheet No. 7.

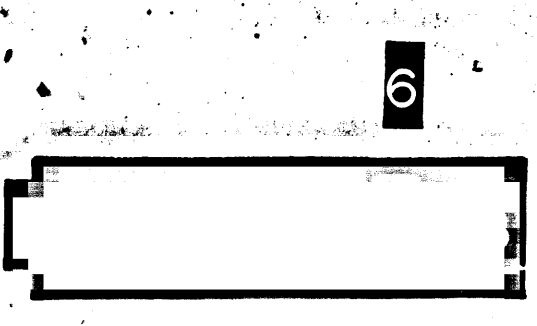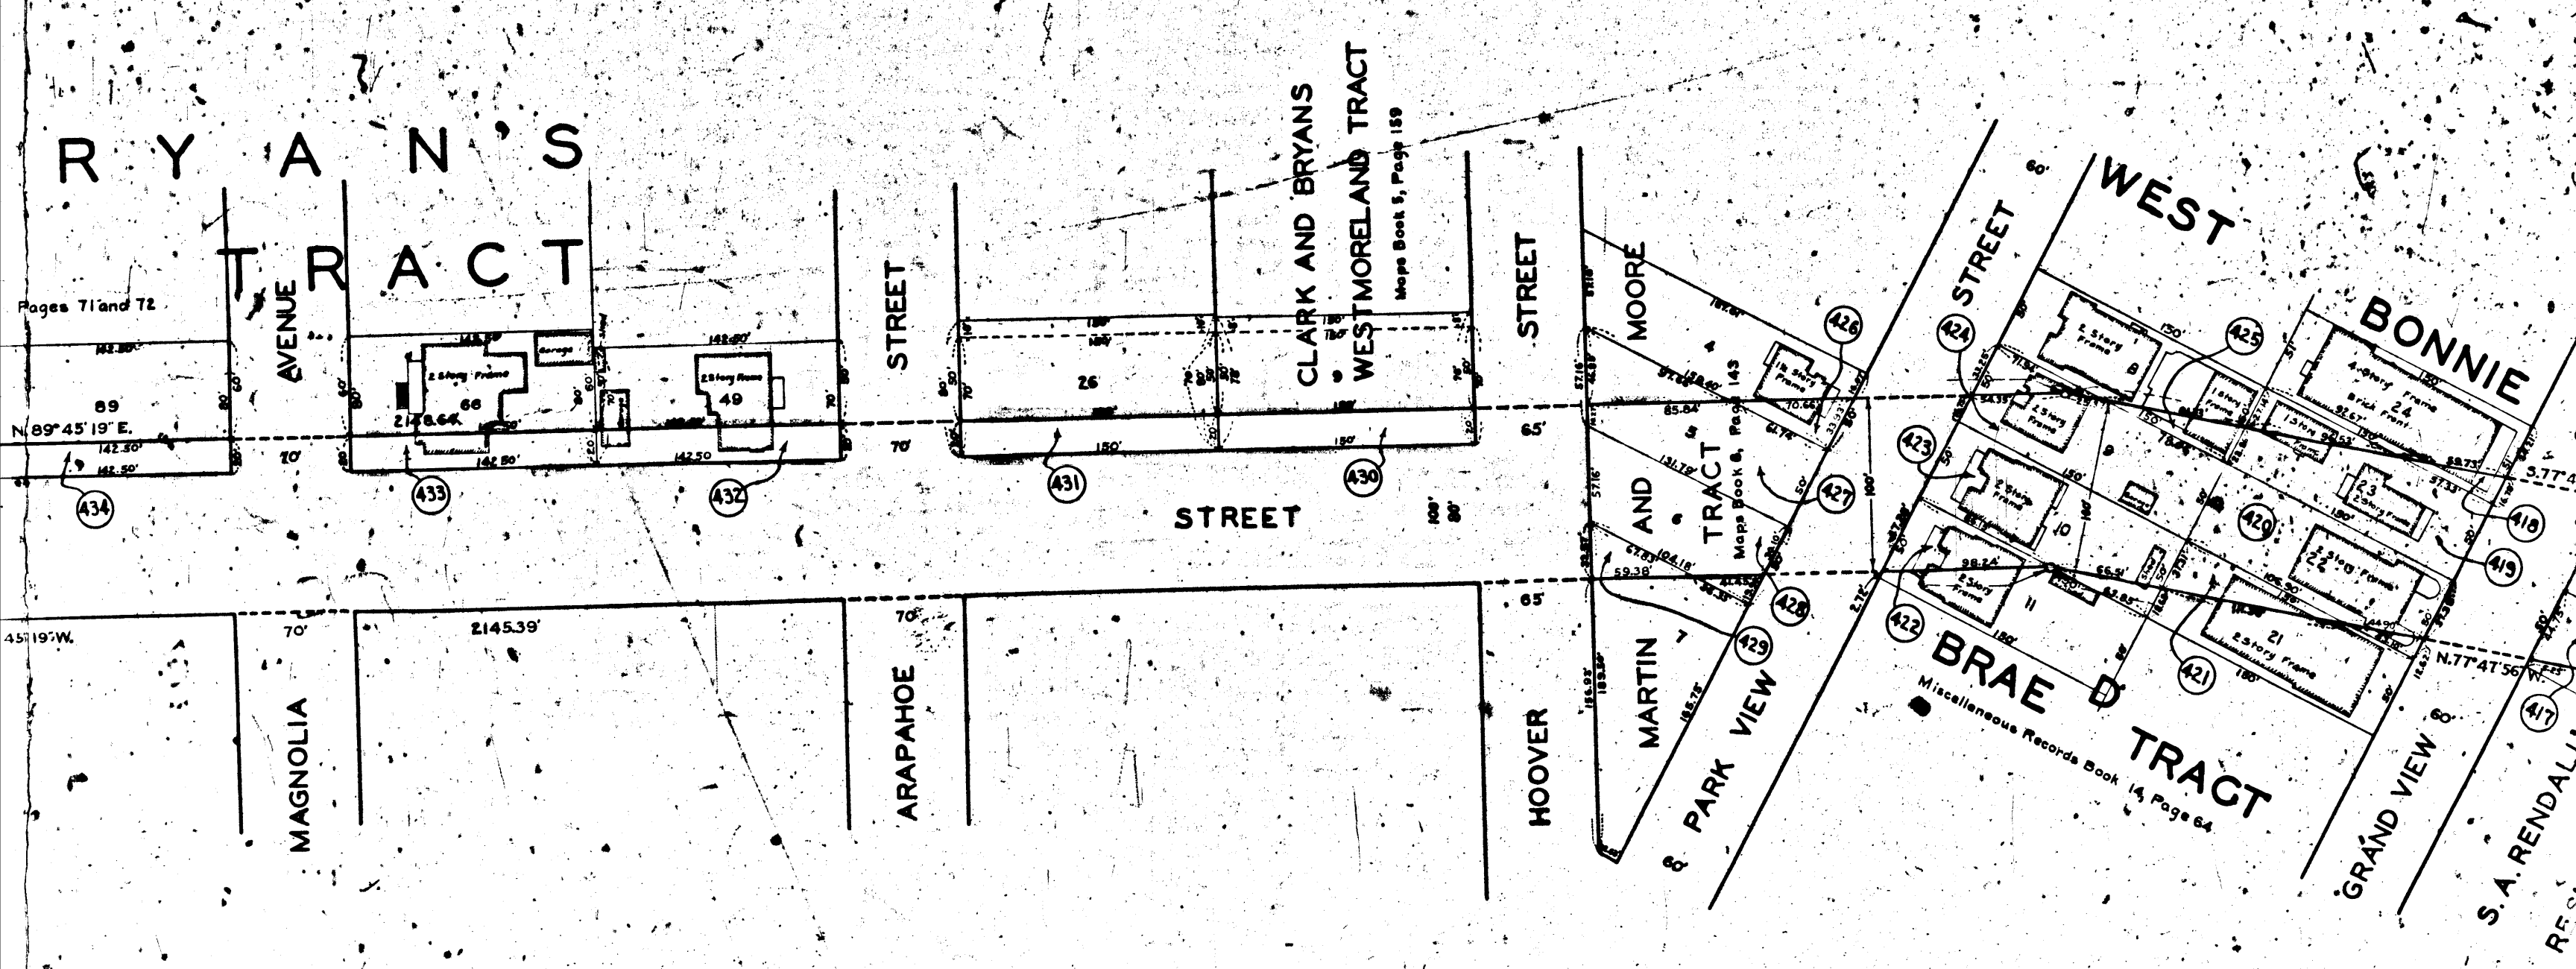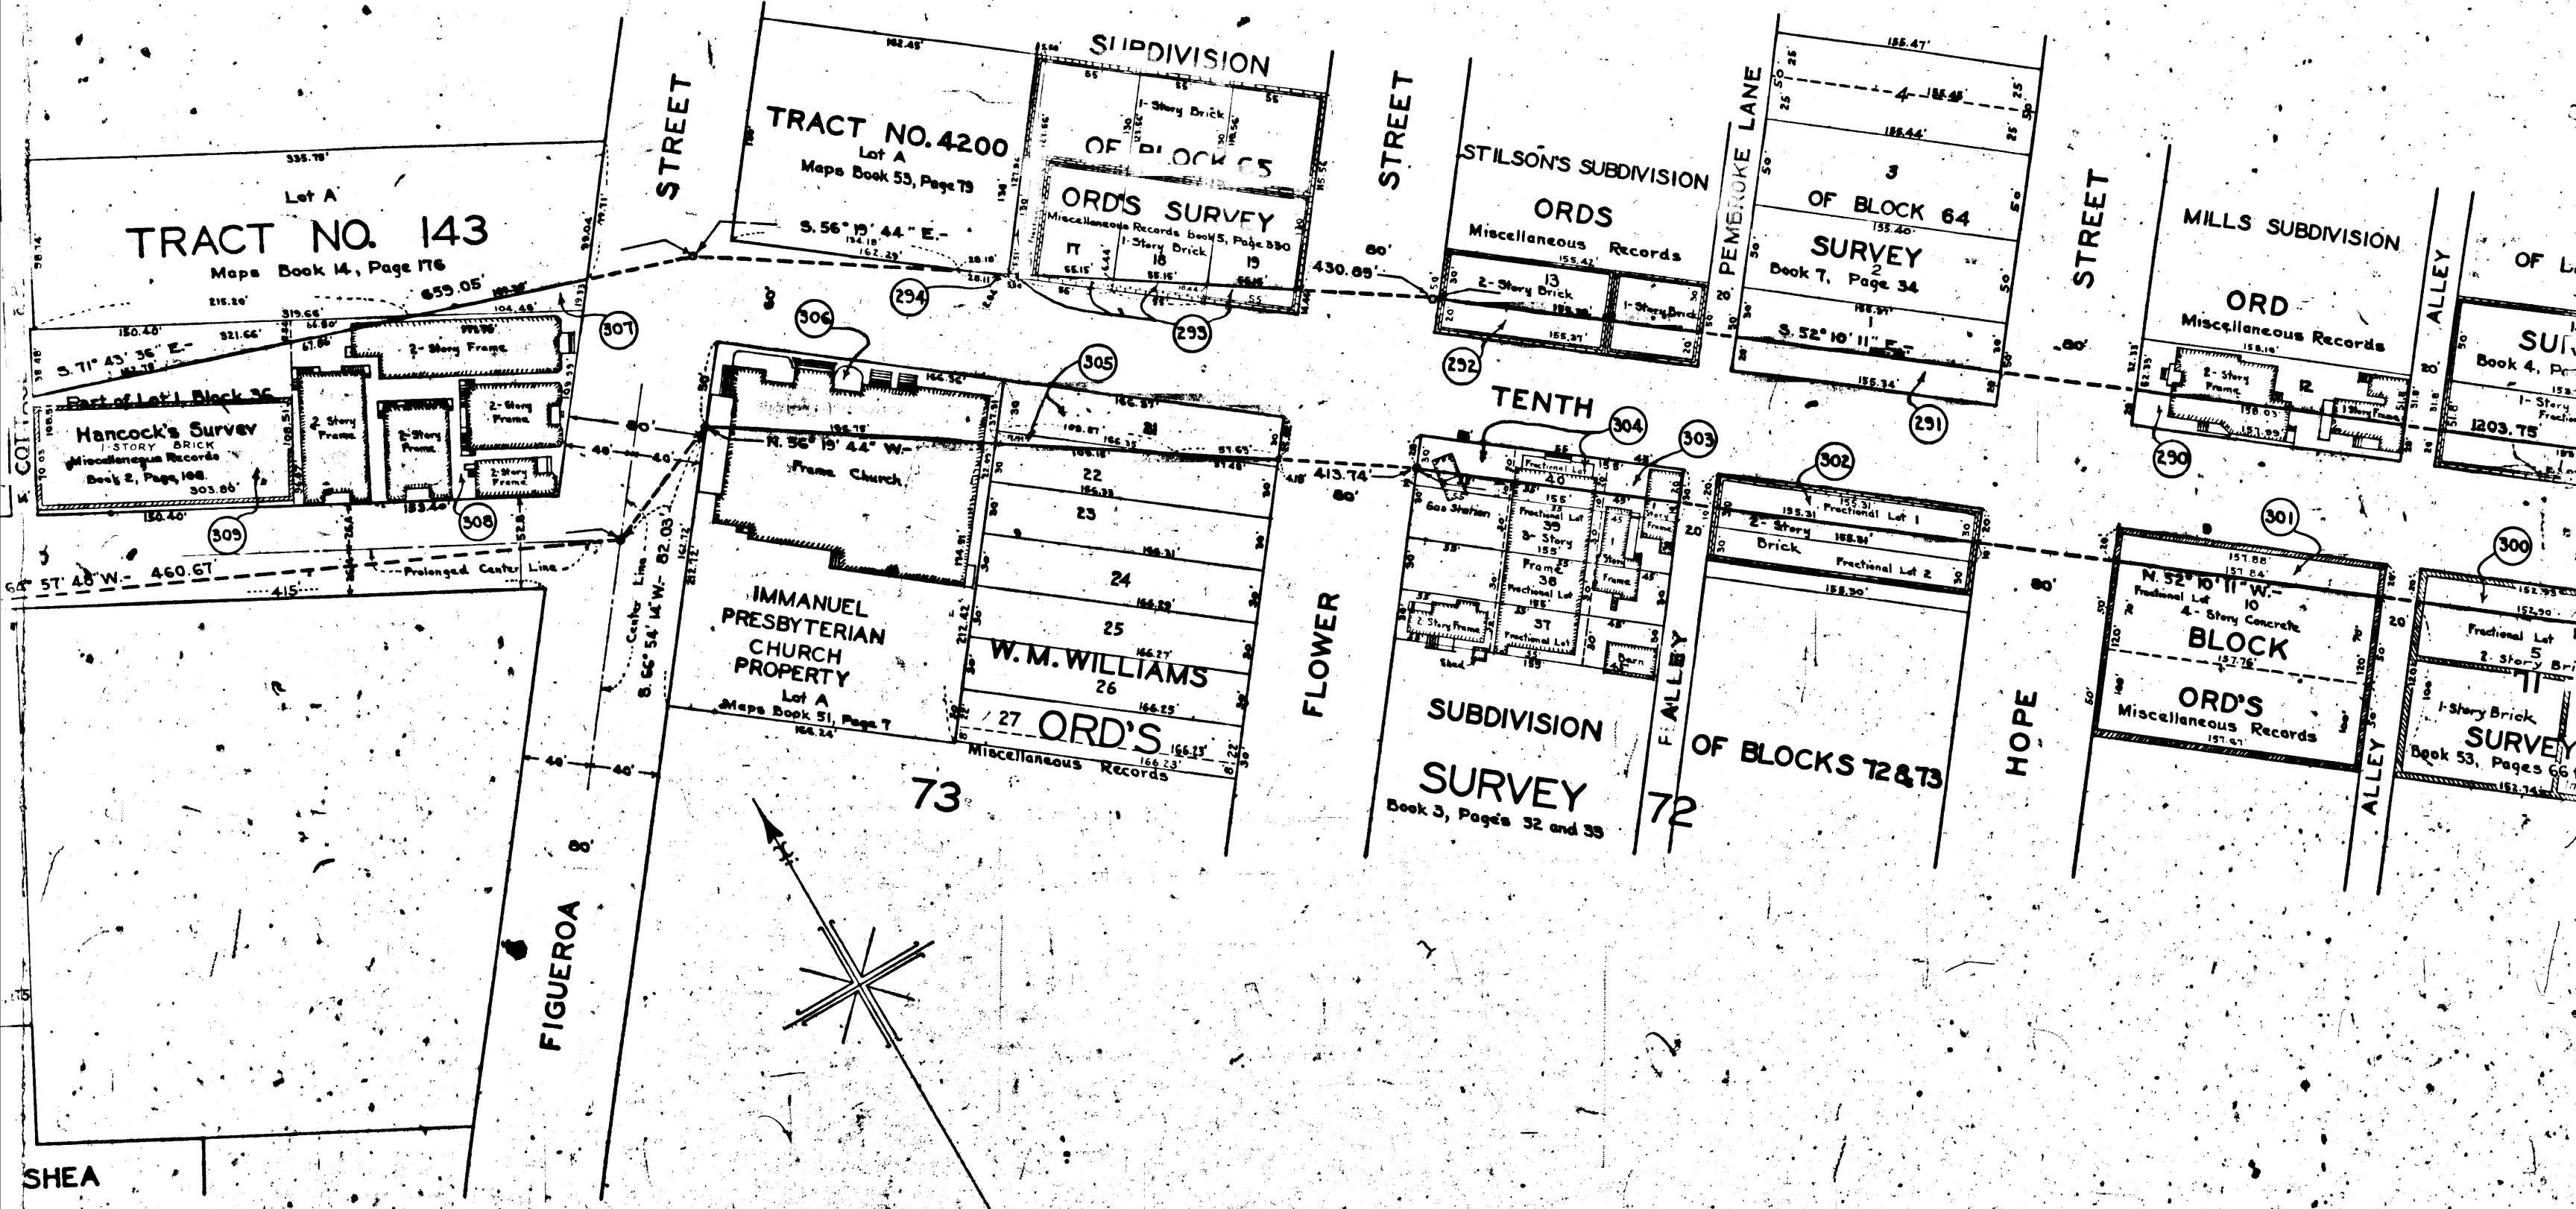


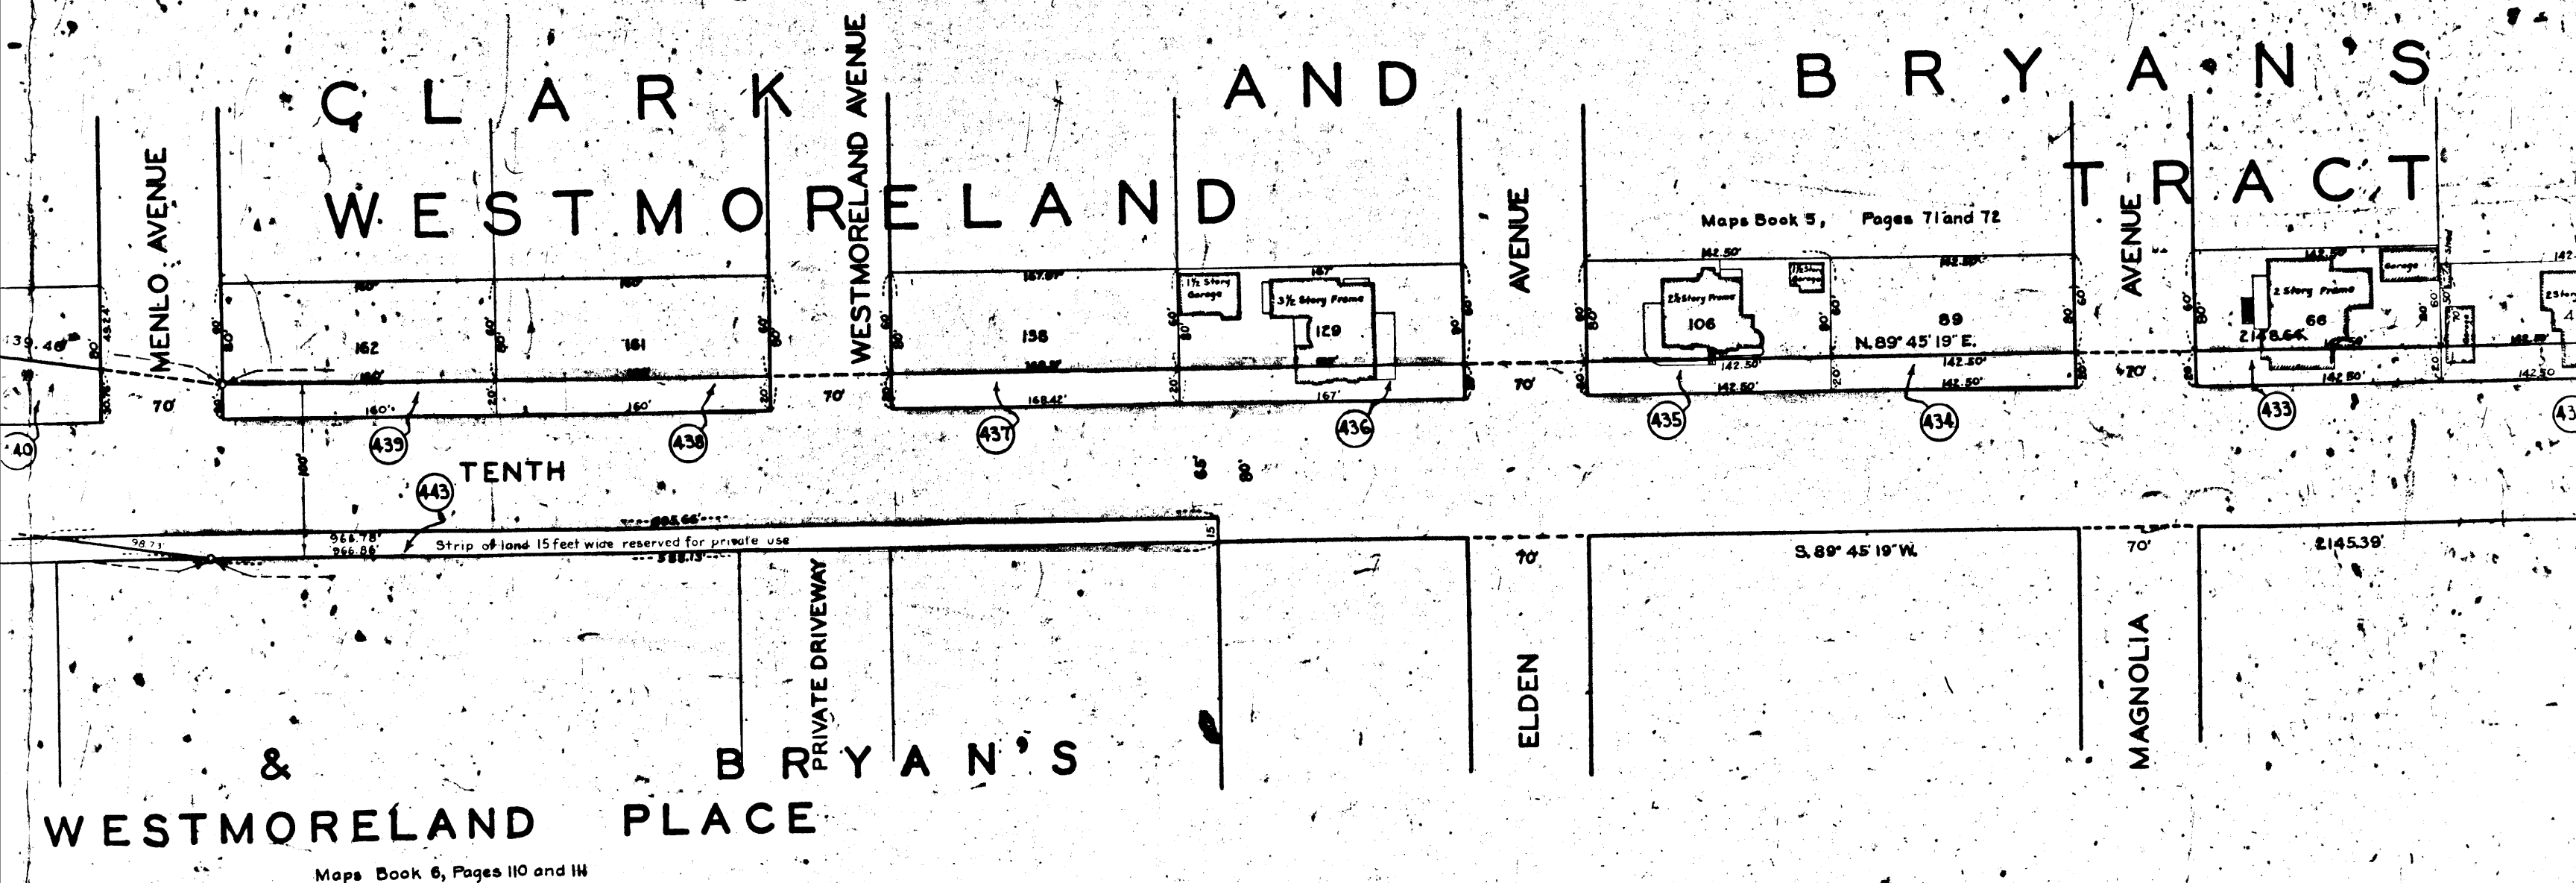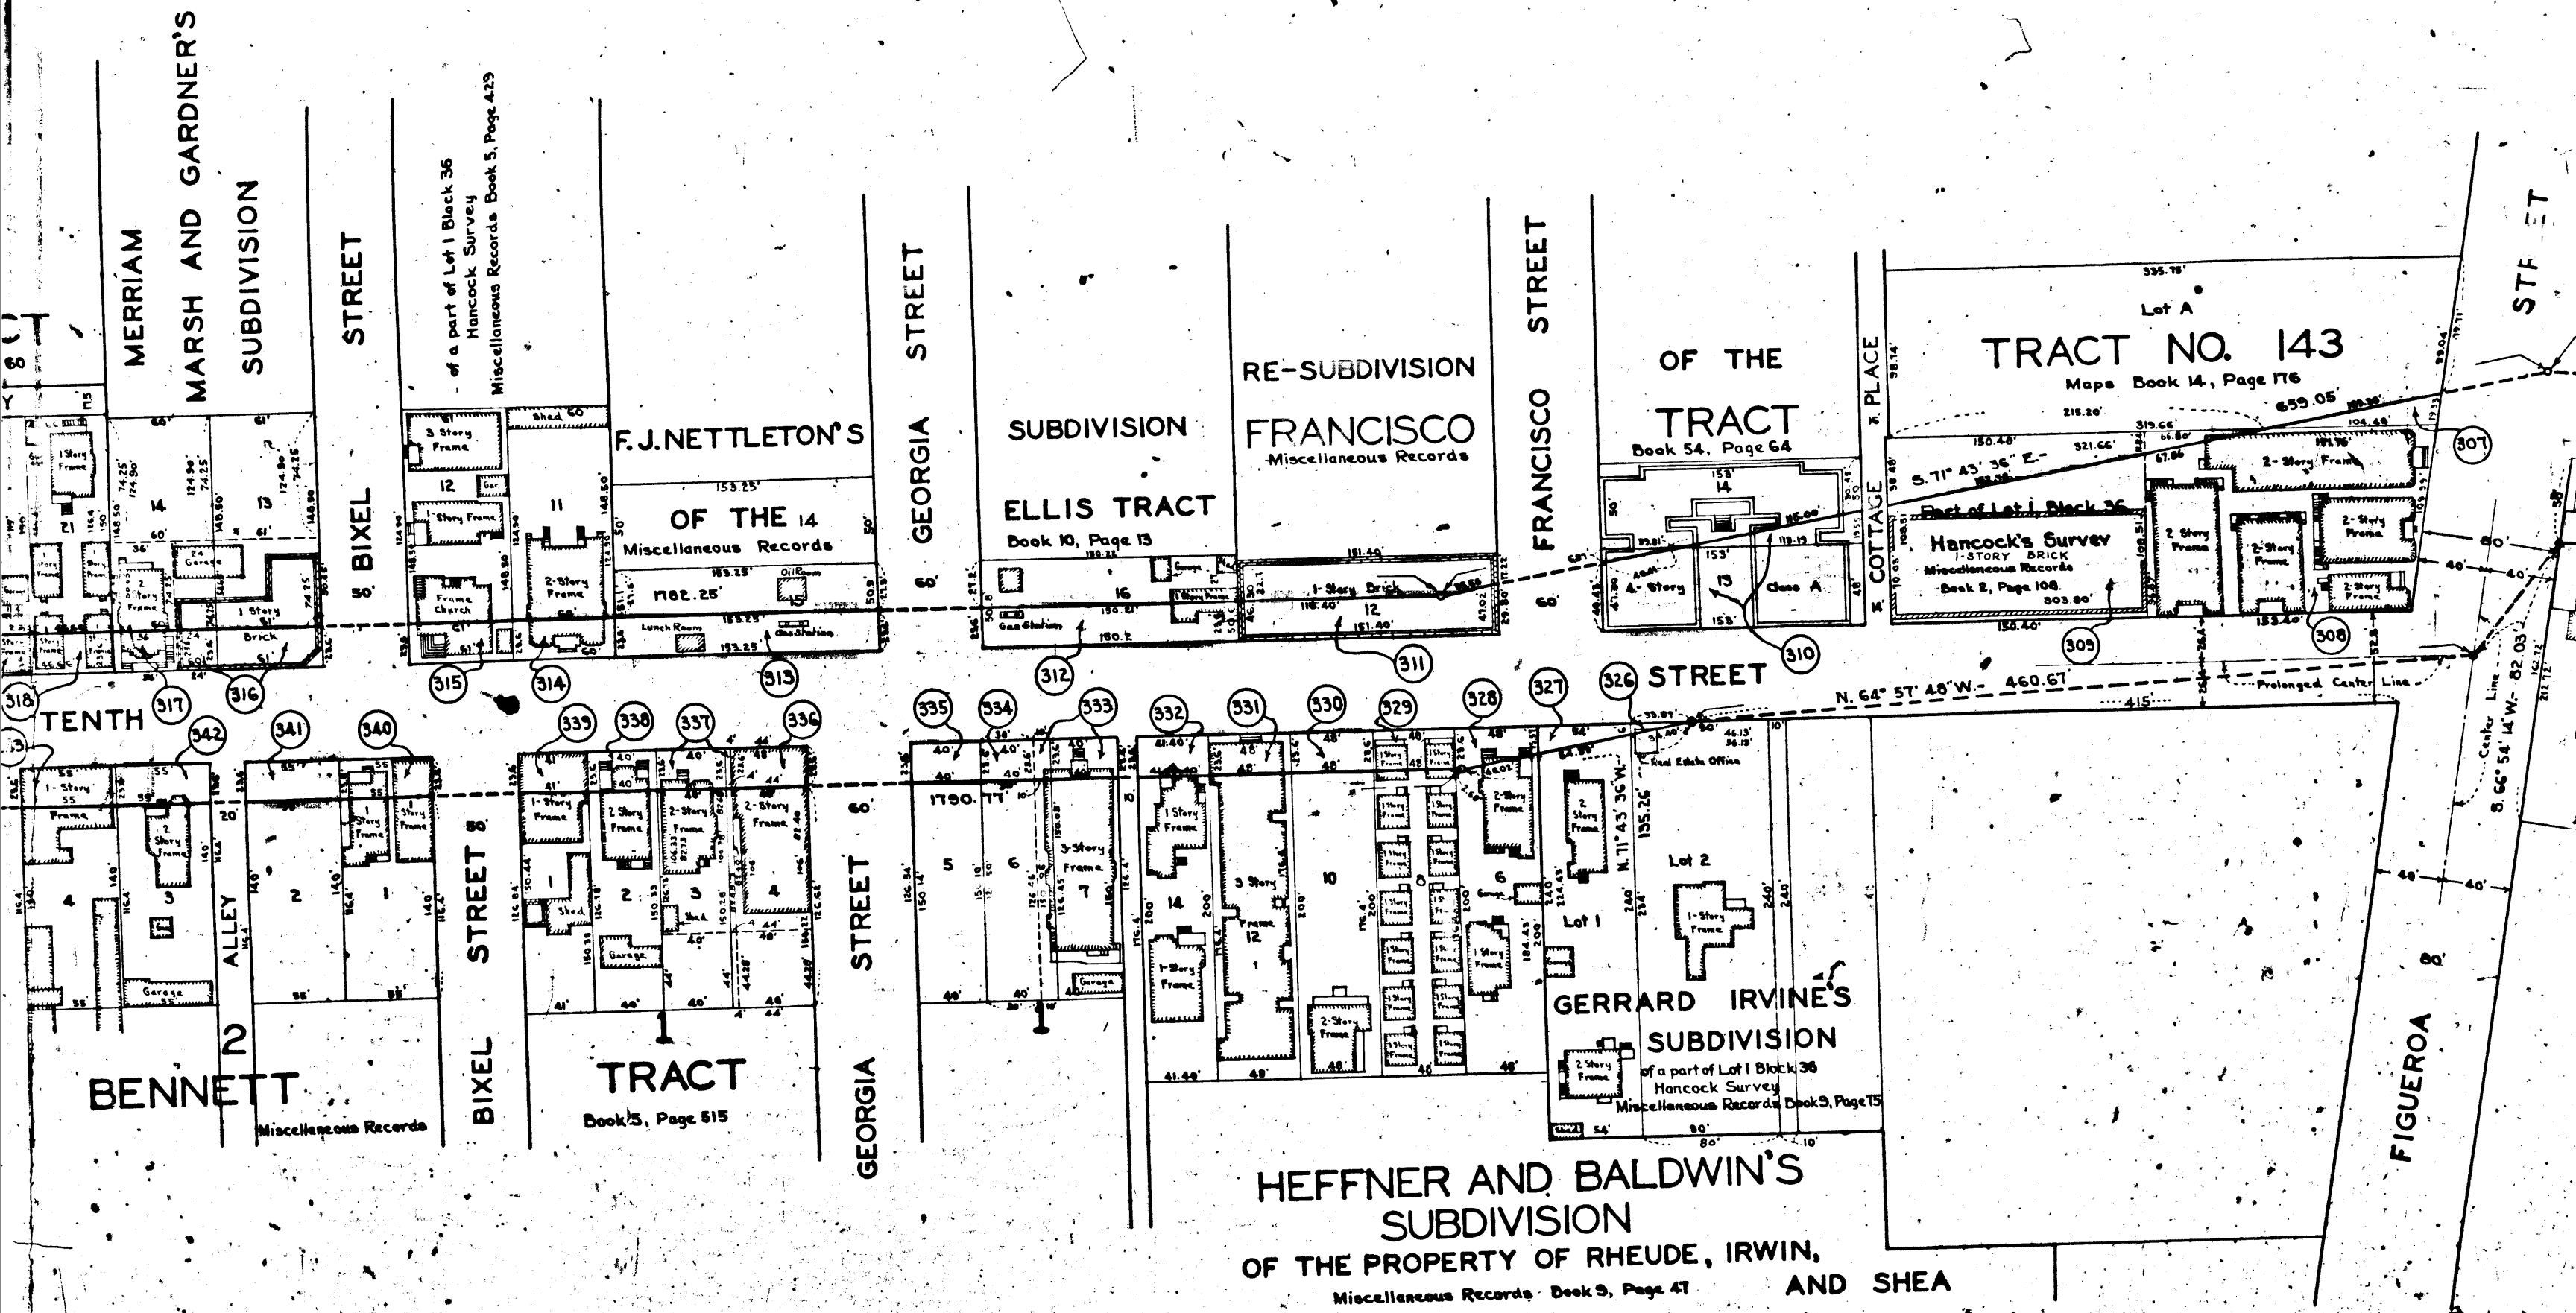

& BRYAN'S
WESTMORELAND PLACE

Maps Book 6, Pages 110 and 111

For continuation Westerly see sheet No. 7.

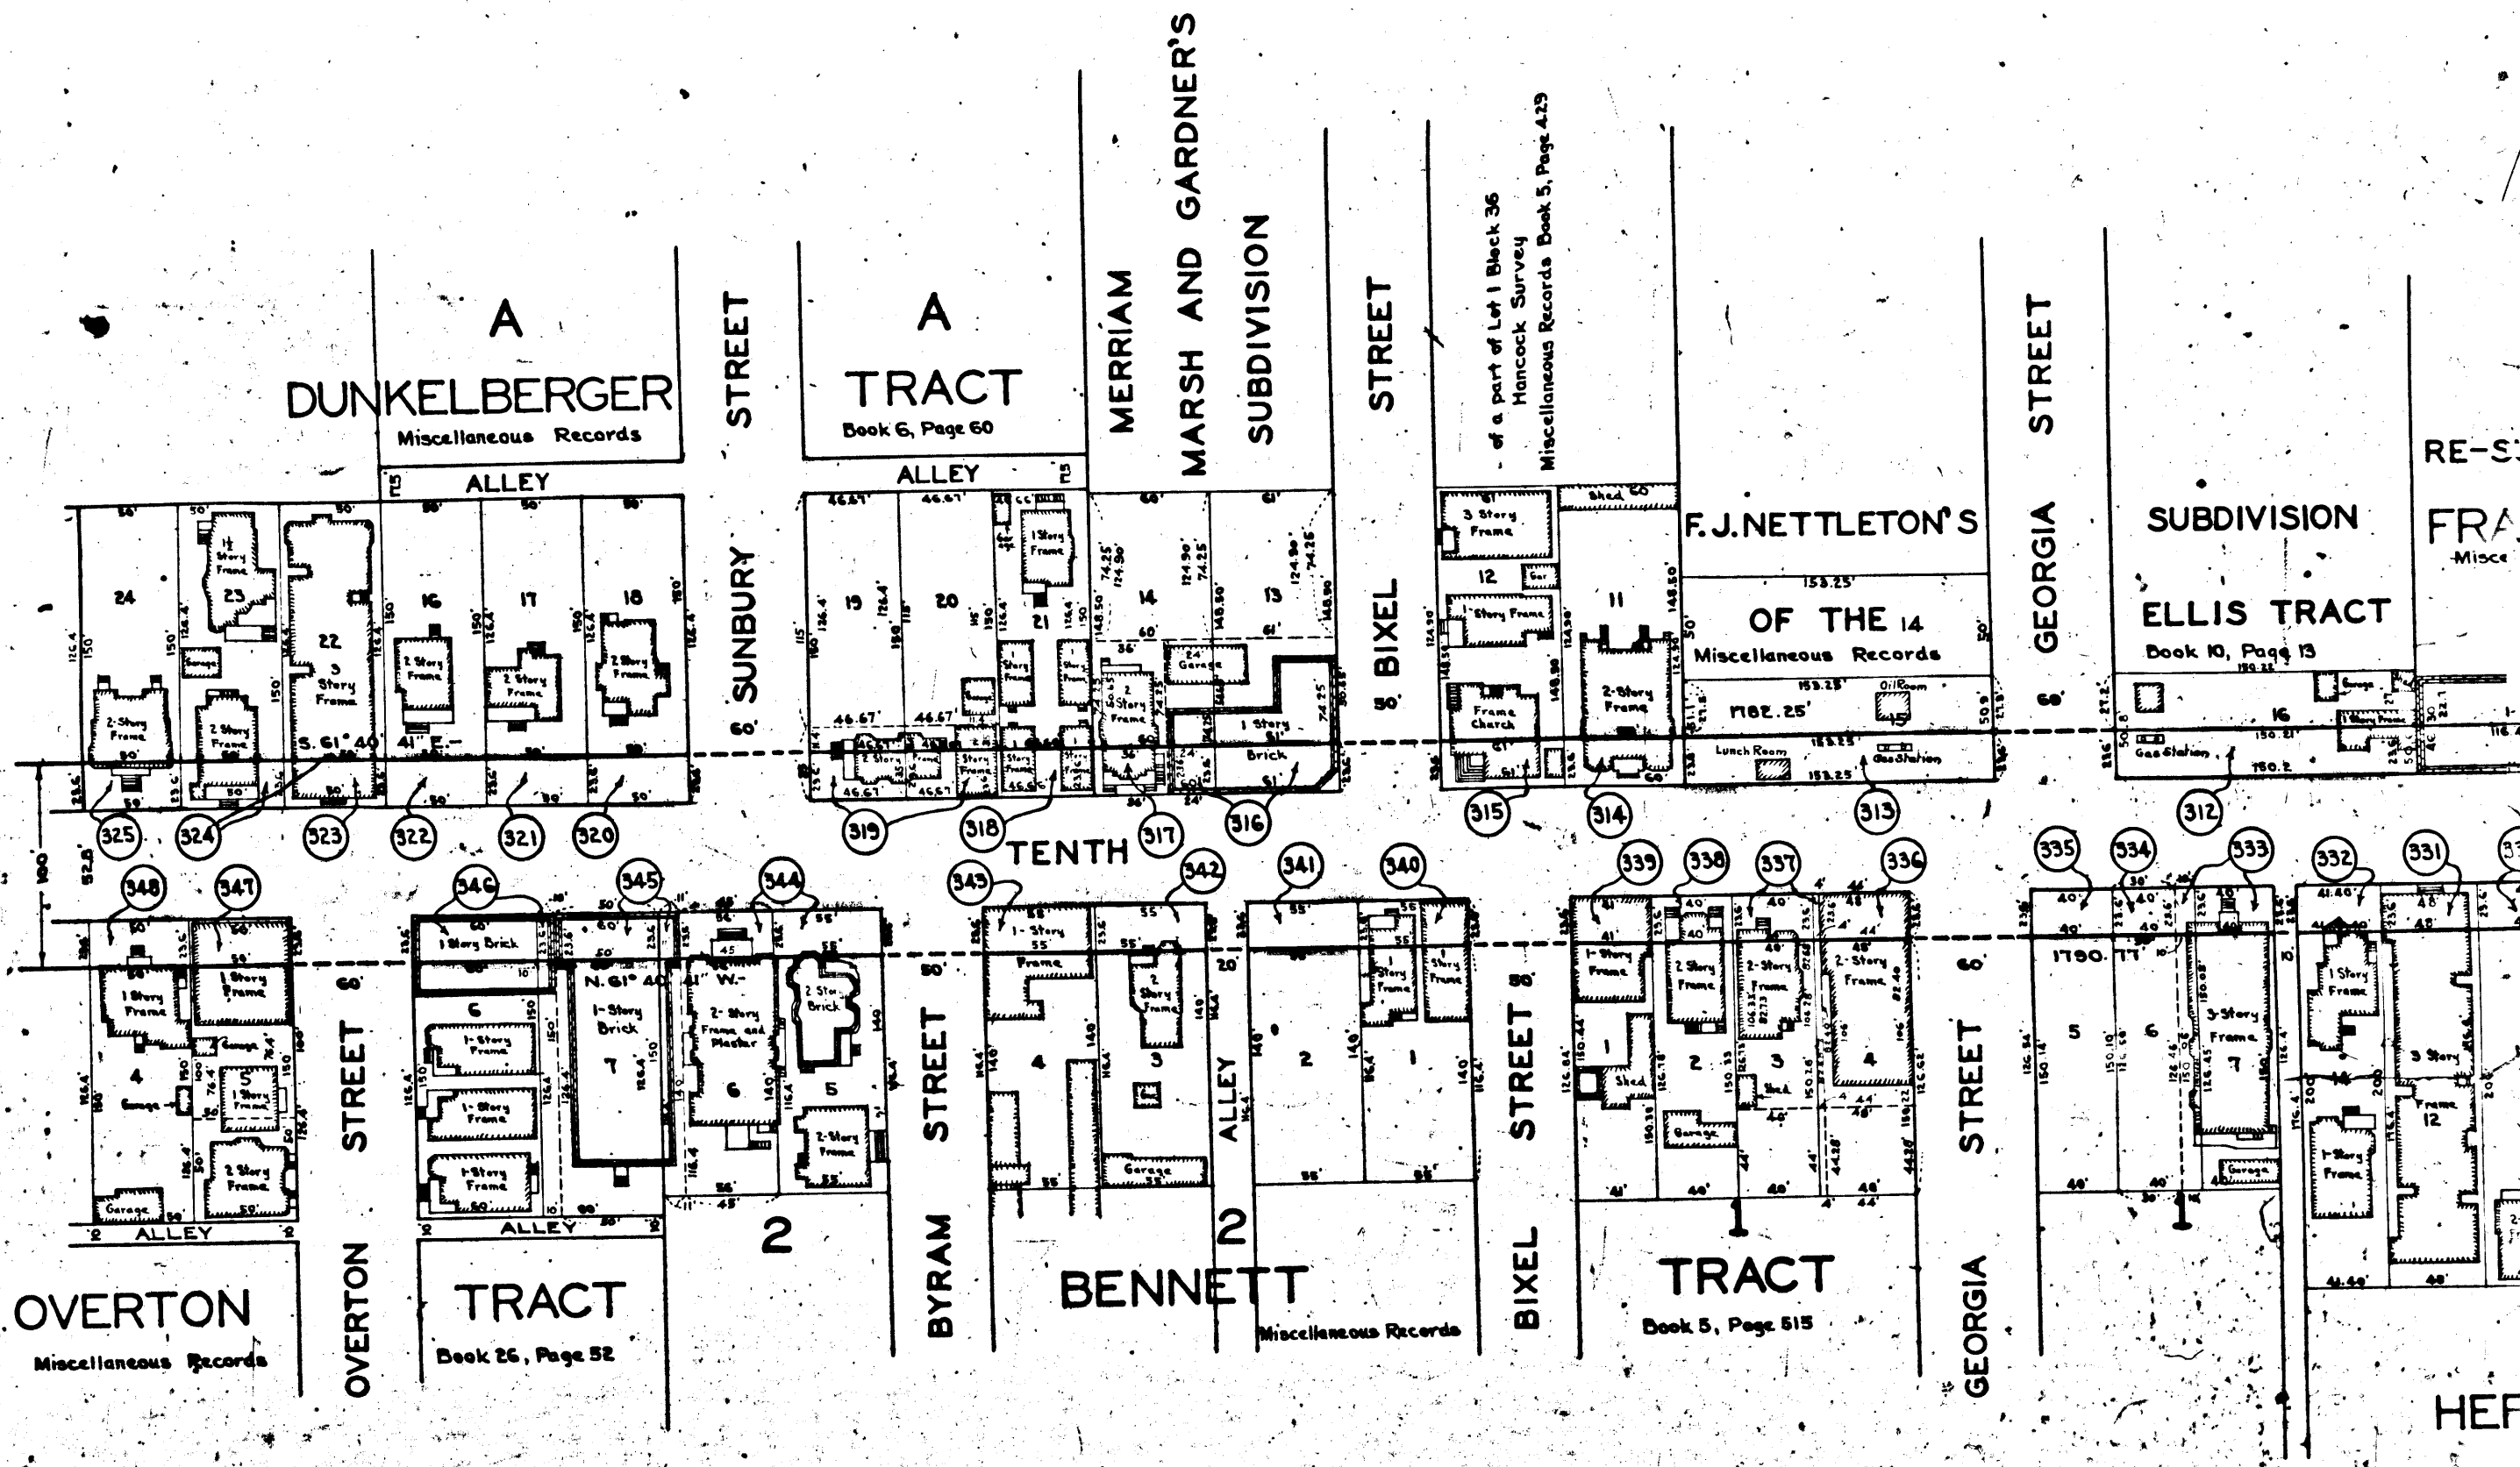

For continuation Westerly see sheet No. 3.

