



O. & W. Tenth Street.
Sheet No. 9 of 11 sheets.

Sheet No. 8

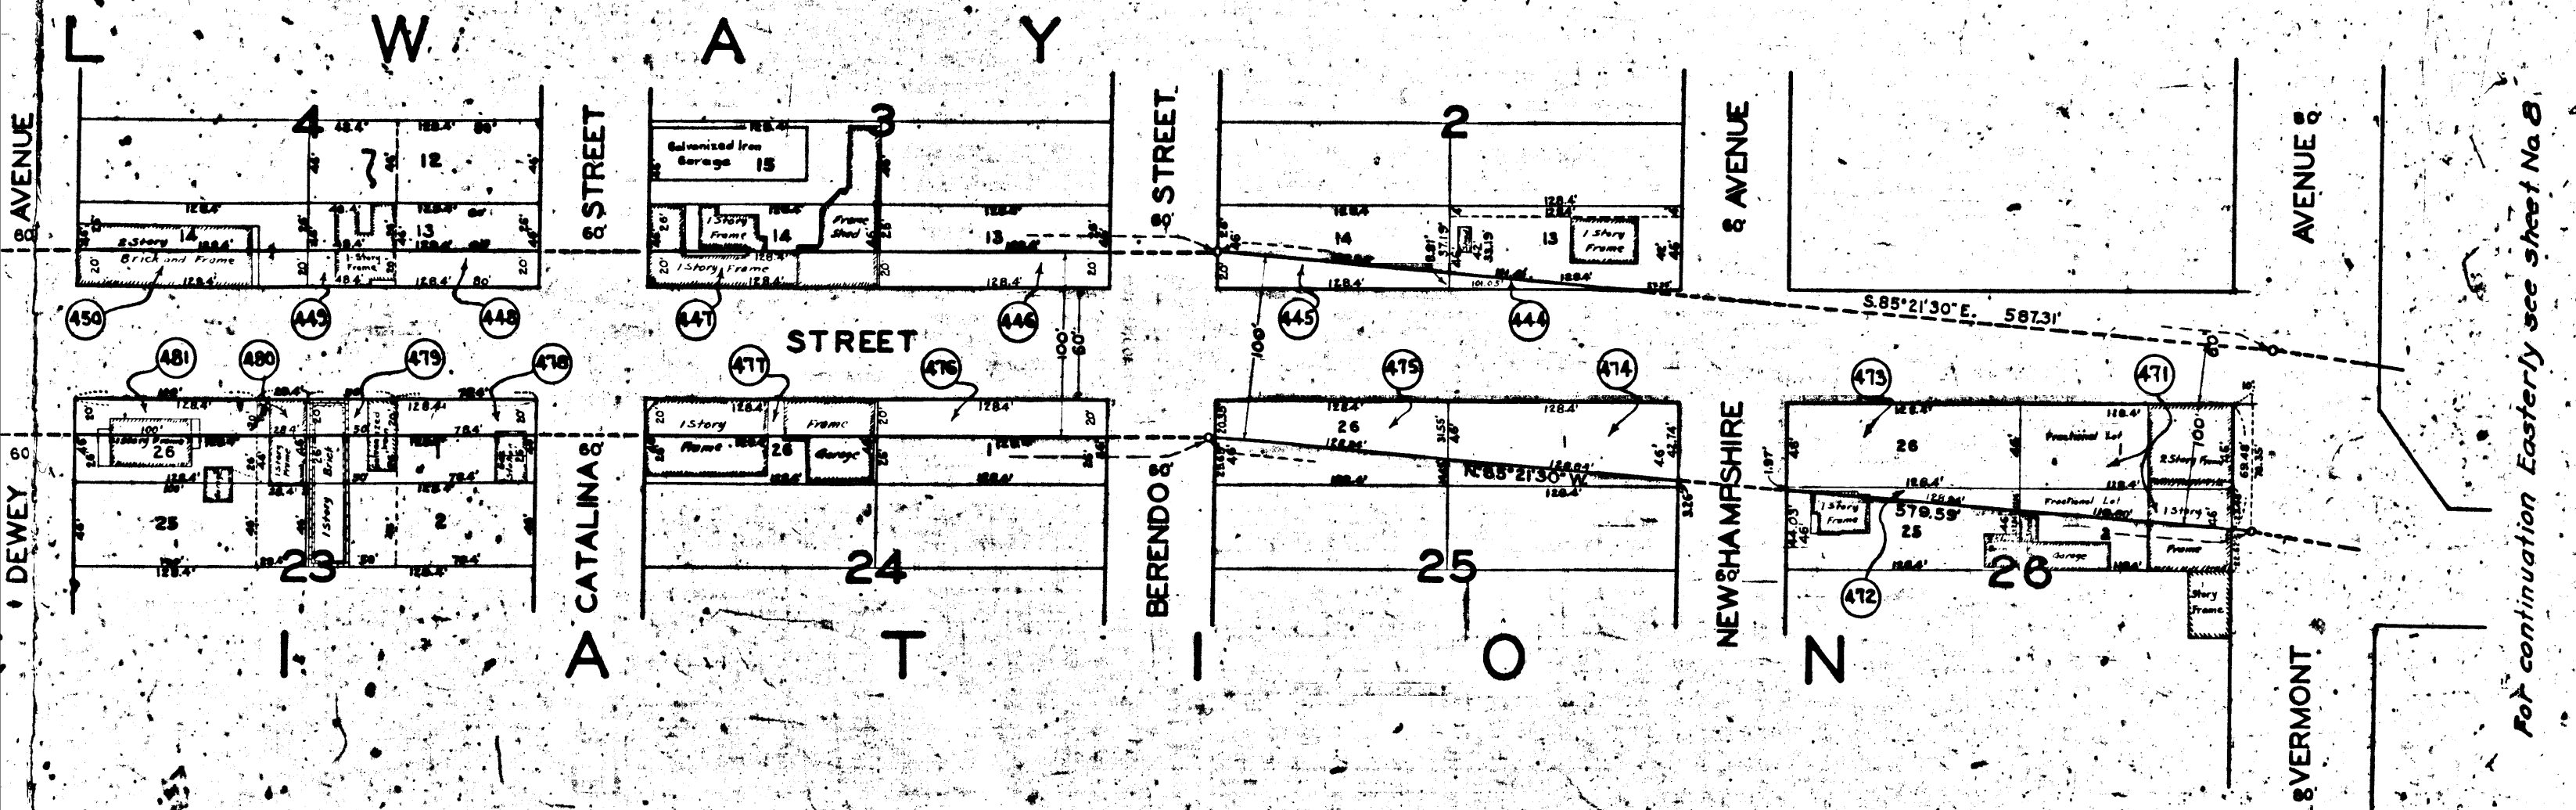


For continuation Easterly see sheet No. 8



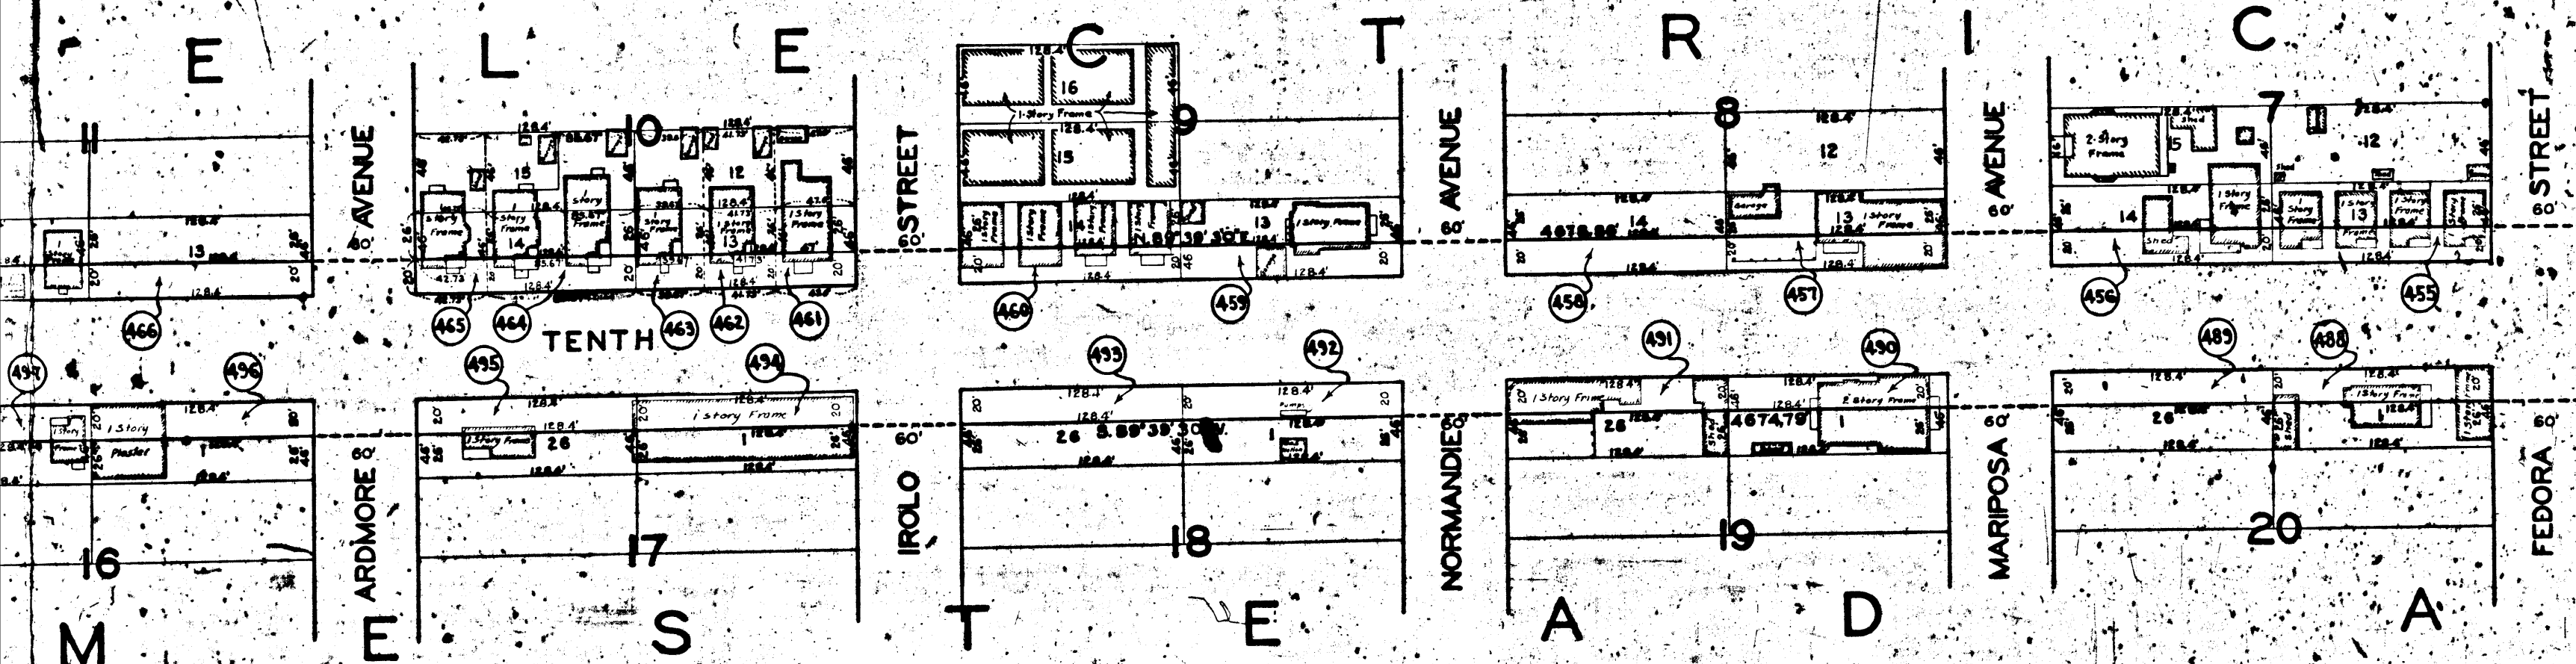

Miscellaneous Records Book 14- Pages 27 and 28

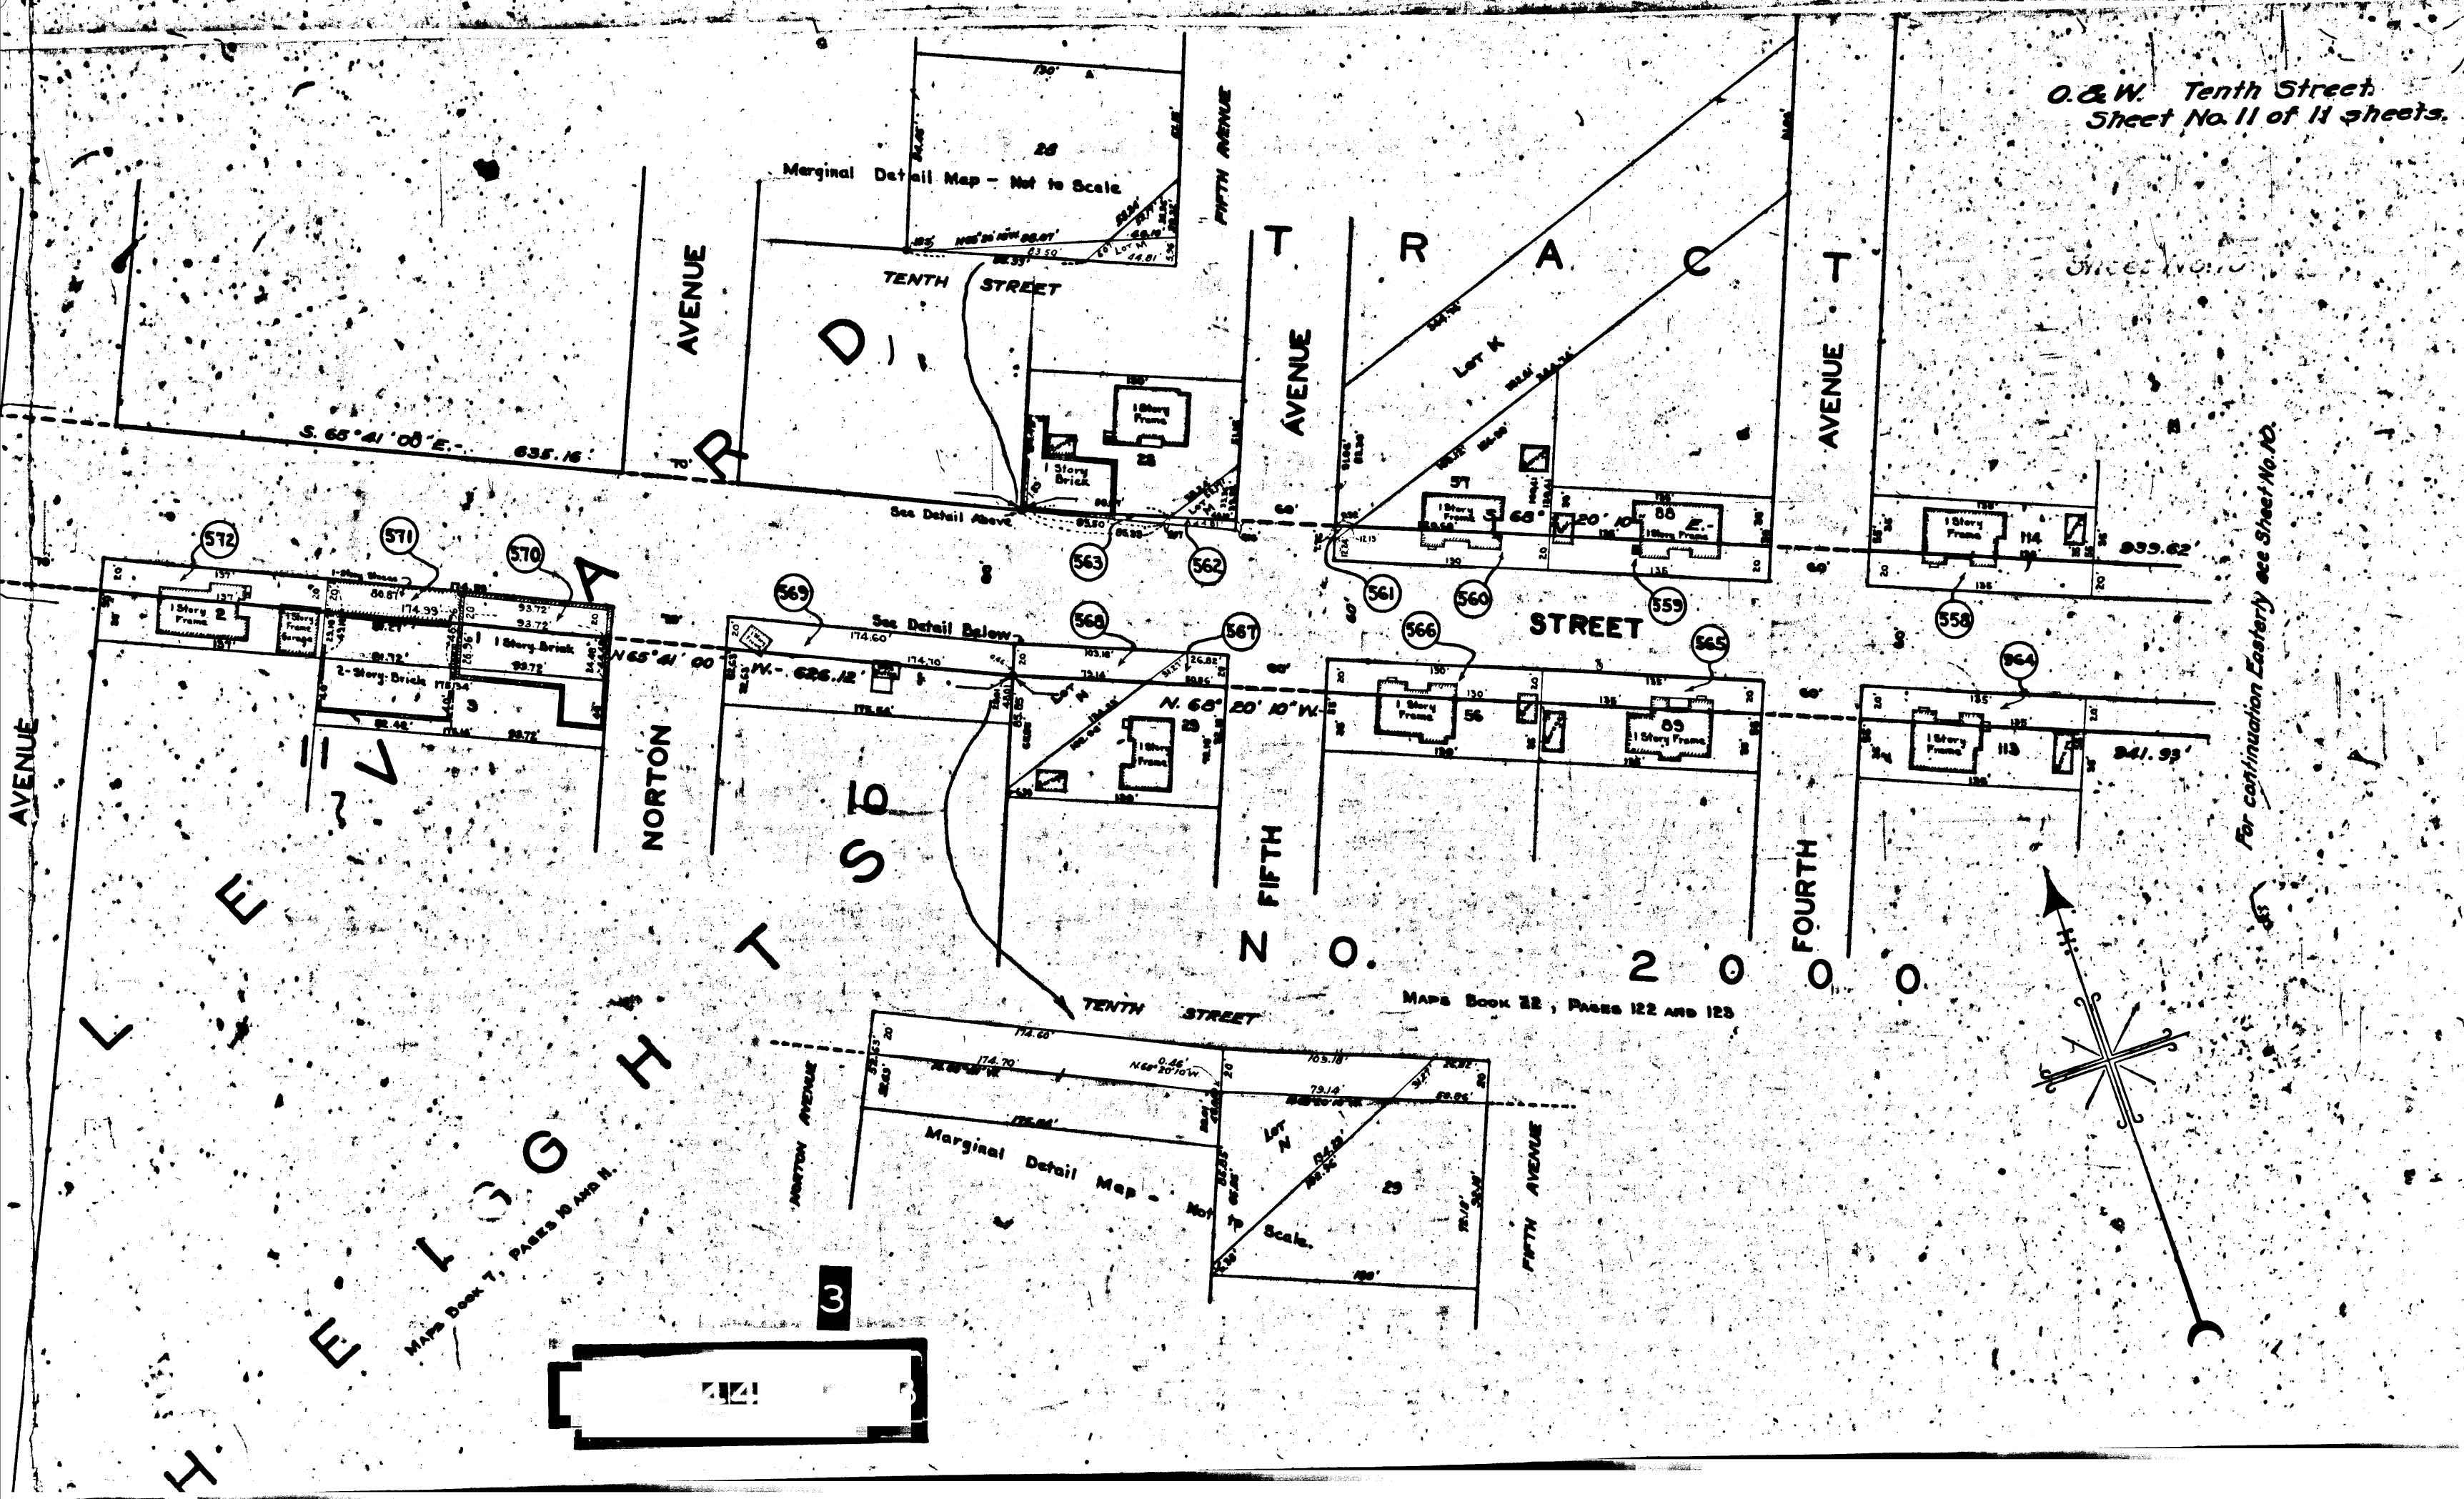

O. & W. Tenth Street
Sheet No. 11 of 14 sheets.

For continuation Eastward see Sheet No. 12.

MAPS BOOK 22, Pages 122 and 123

270A-A


270A-A

For continuation Eastward see Sheet No. 2

RETURN TO CITY ENGINEER'S OFFICE
CITY OF LOS ANGELES
PROPERTY OF THE


RETURN TO CITY ENGINEER'S OFFICE
CITY OF LOS ANGELES
PROPERTY OF THE

For continuation Westward see Sheet No. 10

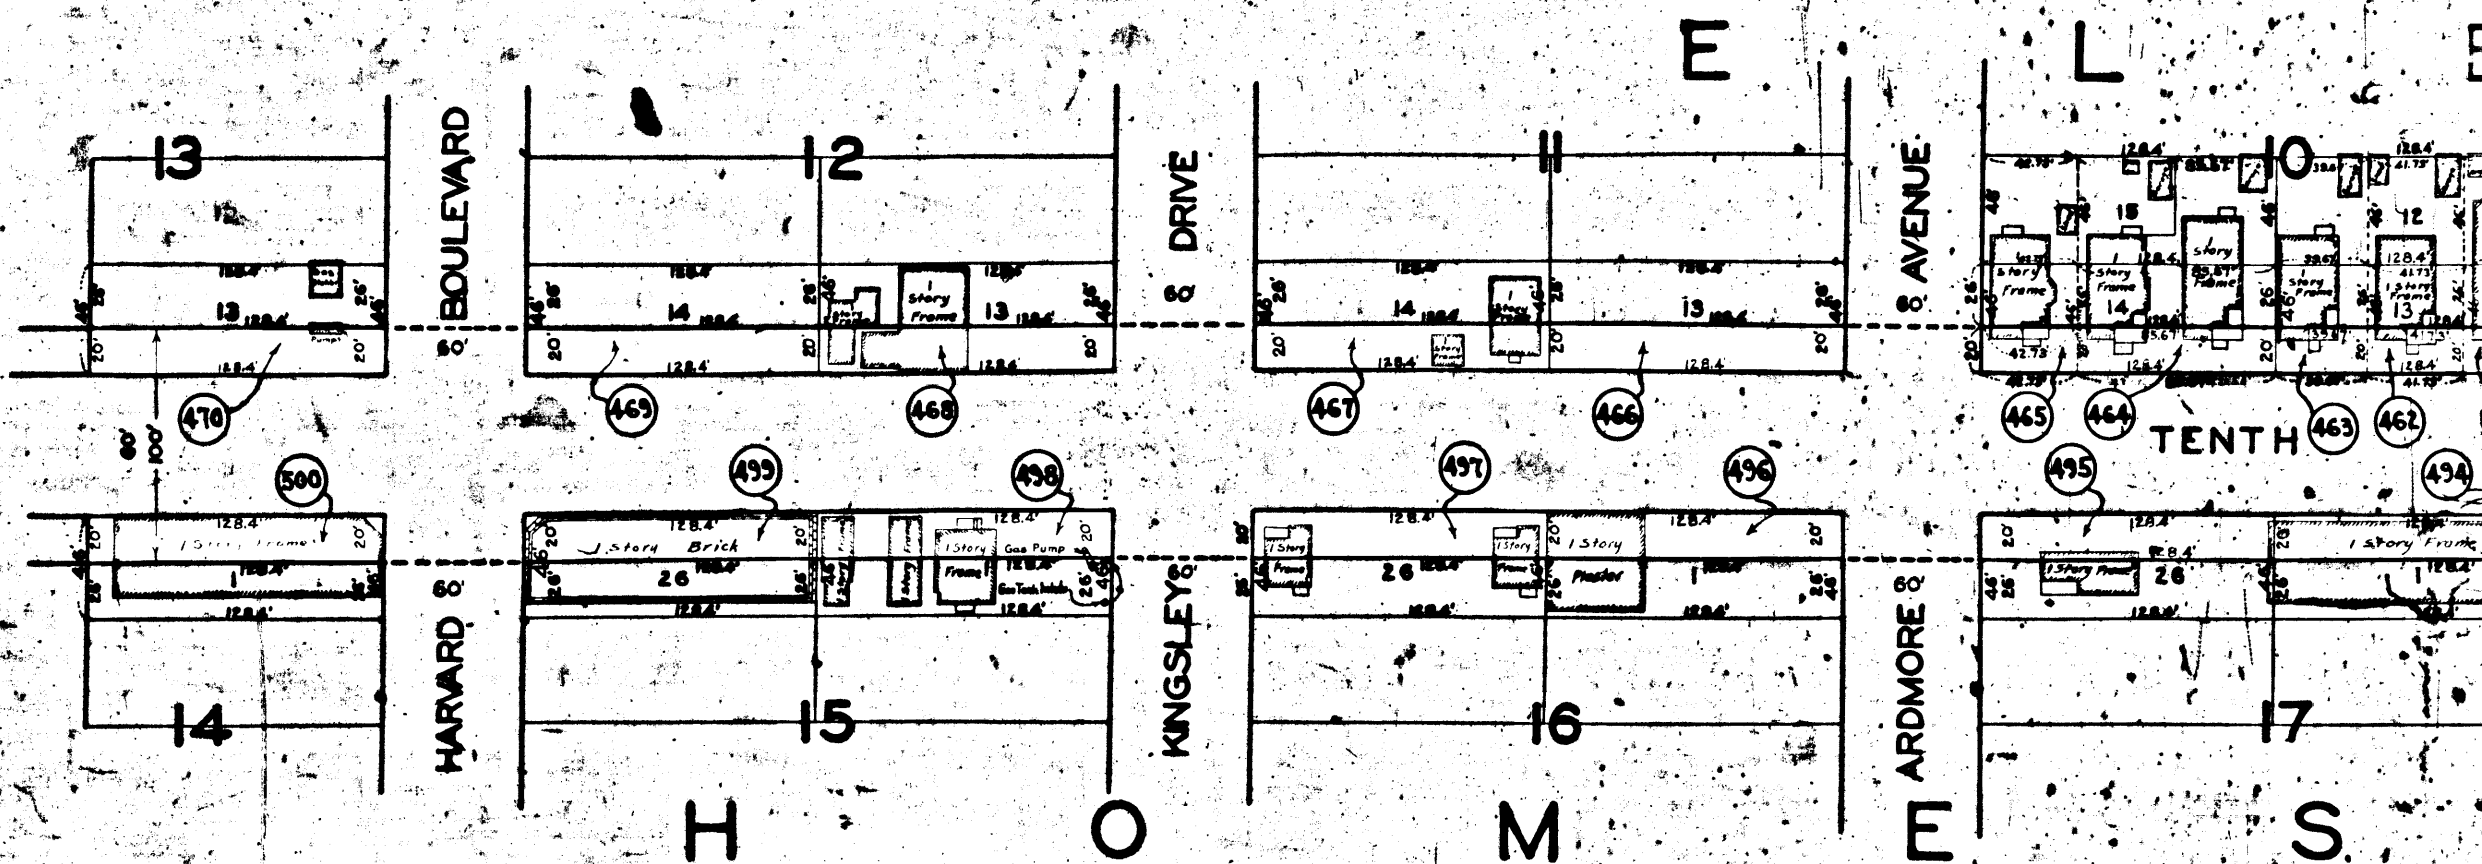

A-4012

A-4012

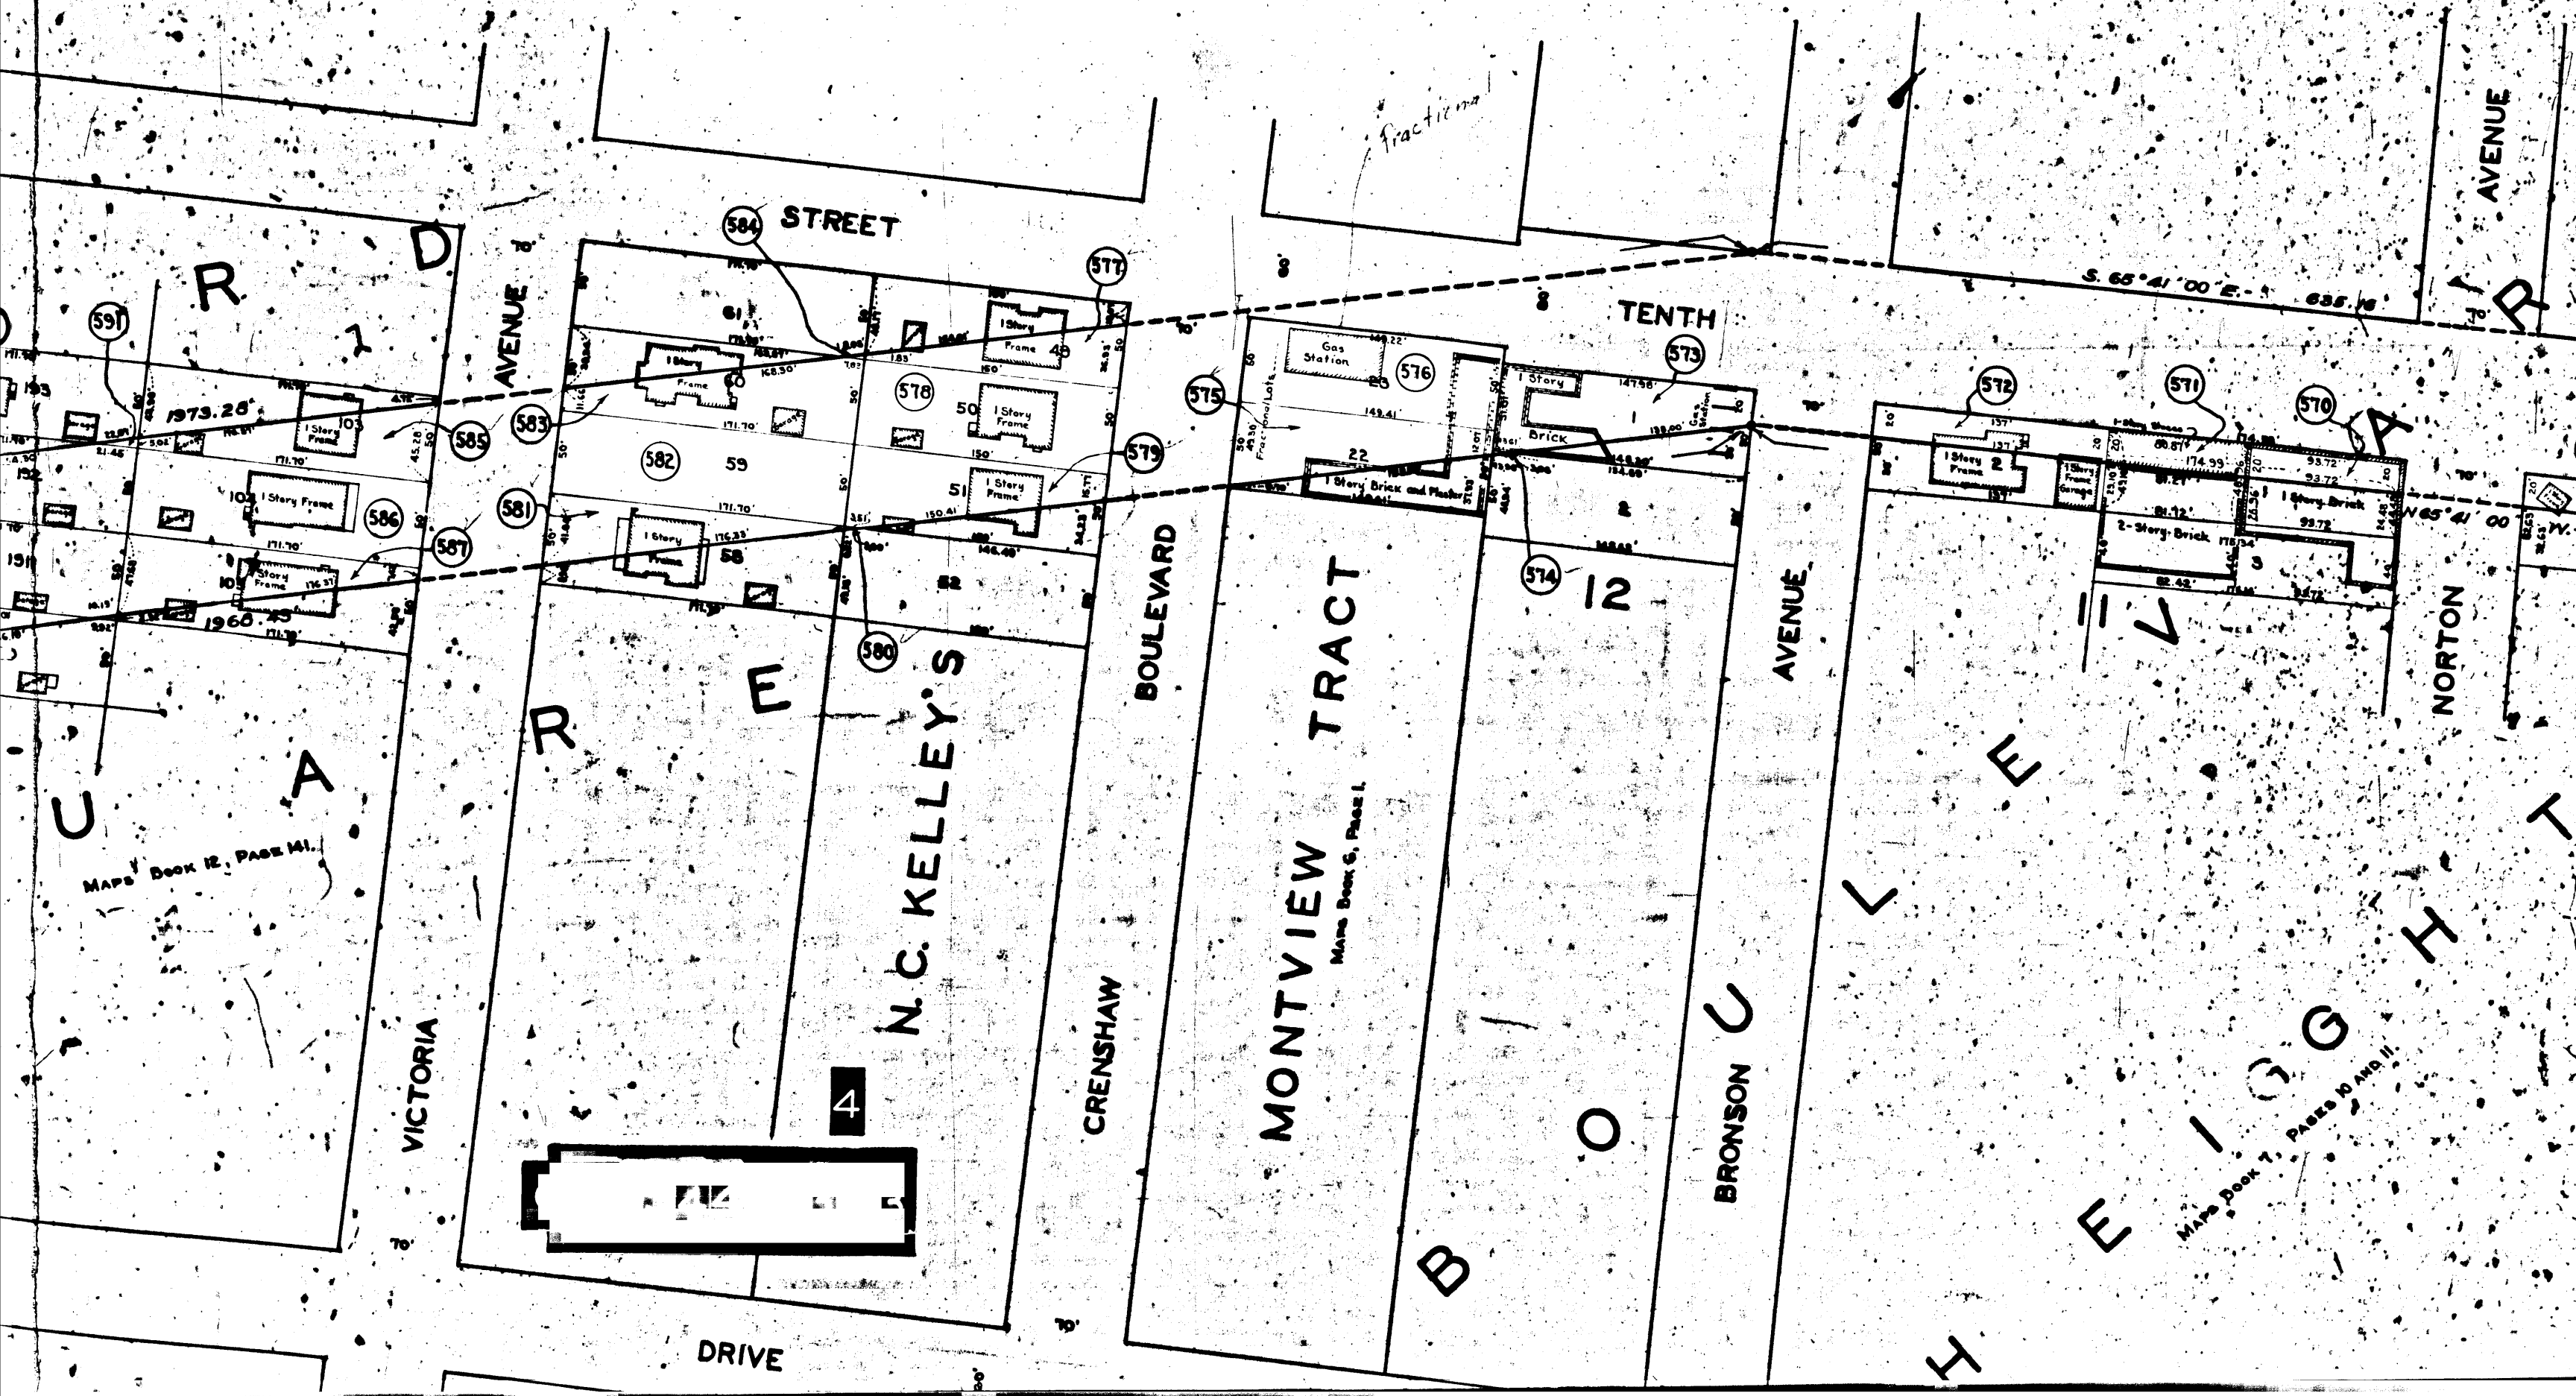

2764-A

2764-A

May 2nd 1861

For continuation Easterly see Sheet No. 3

RETURN TO CIVIL ENGINEER'S OFFICE
CITY OF LOS ANGELES

RETURN TO CITY ENGINEER'S OFFICE
CITY OF LOS ANGELES

For continuation Westery see sheet No. 10.

5794-A

3704-A

HEIGHTS

TRACT

Miscellaneous Records Book 15- Page 70.

TENTH

TRY

1. LUCERNE

5

~~MAPS~~ ~~BOOK~~ 42, ~~PAGE~~ 76.

CLUB

WINDSOR

MAPS BOOK 12, PAGE 141..

VICTORIA

DRIVE

T R Y C L U B

