
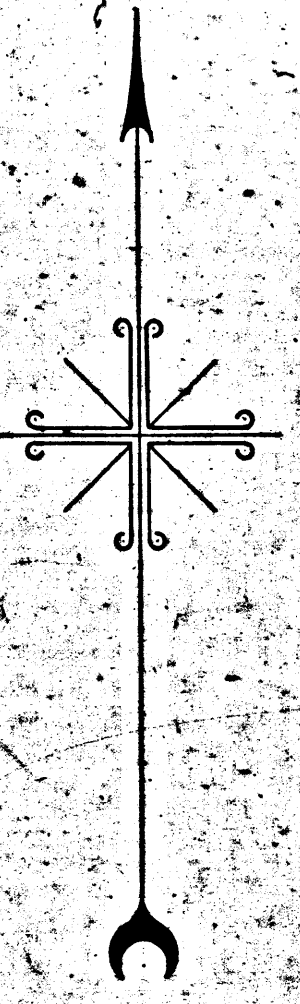


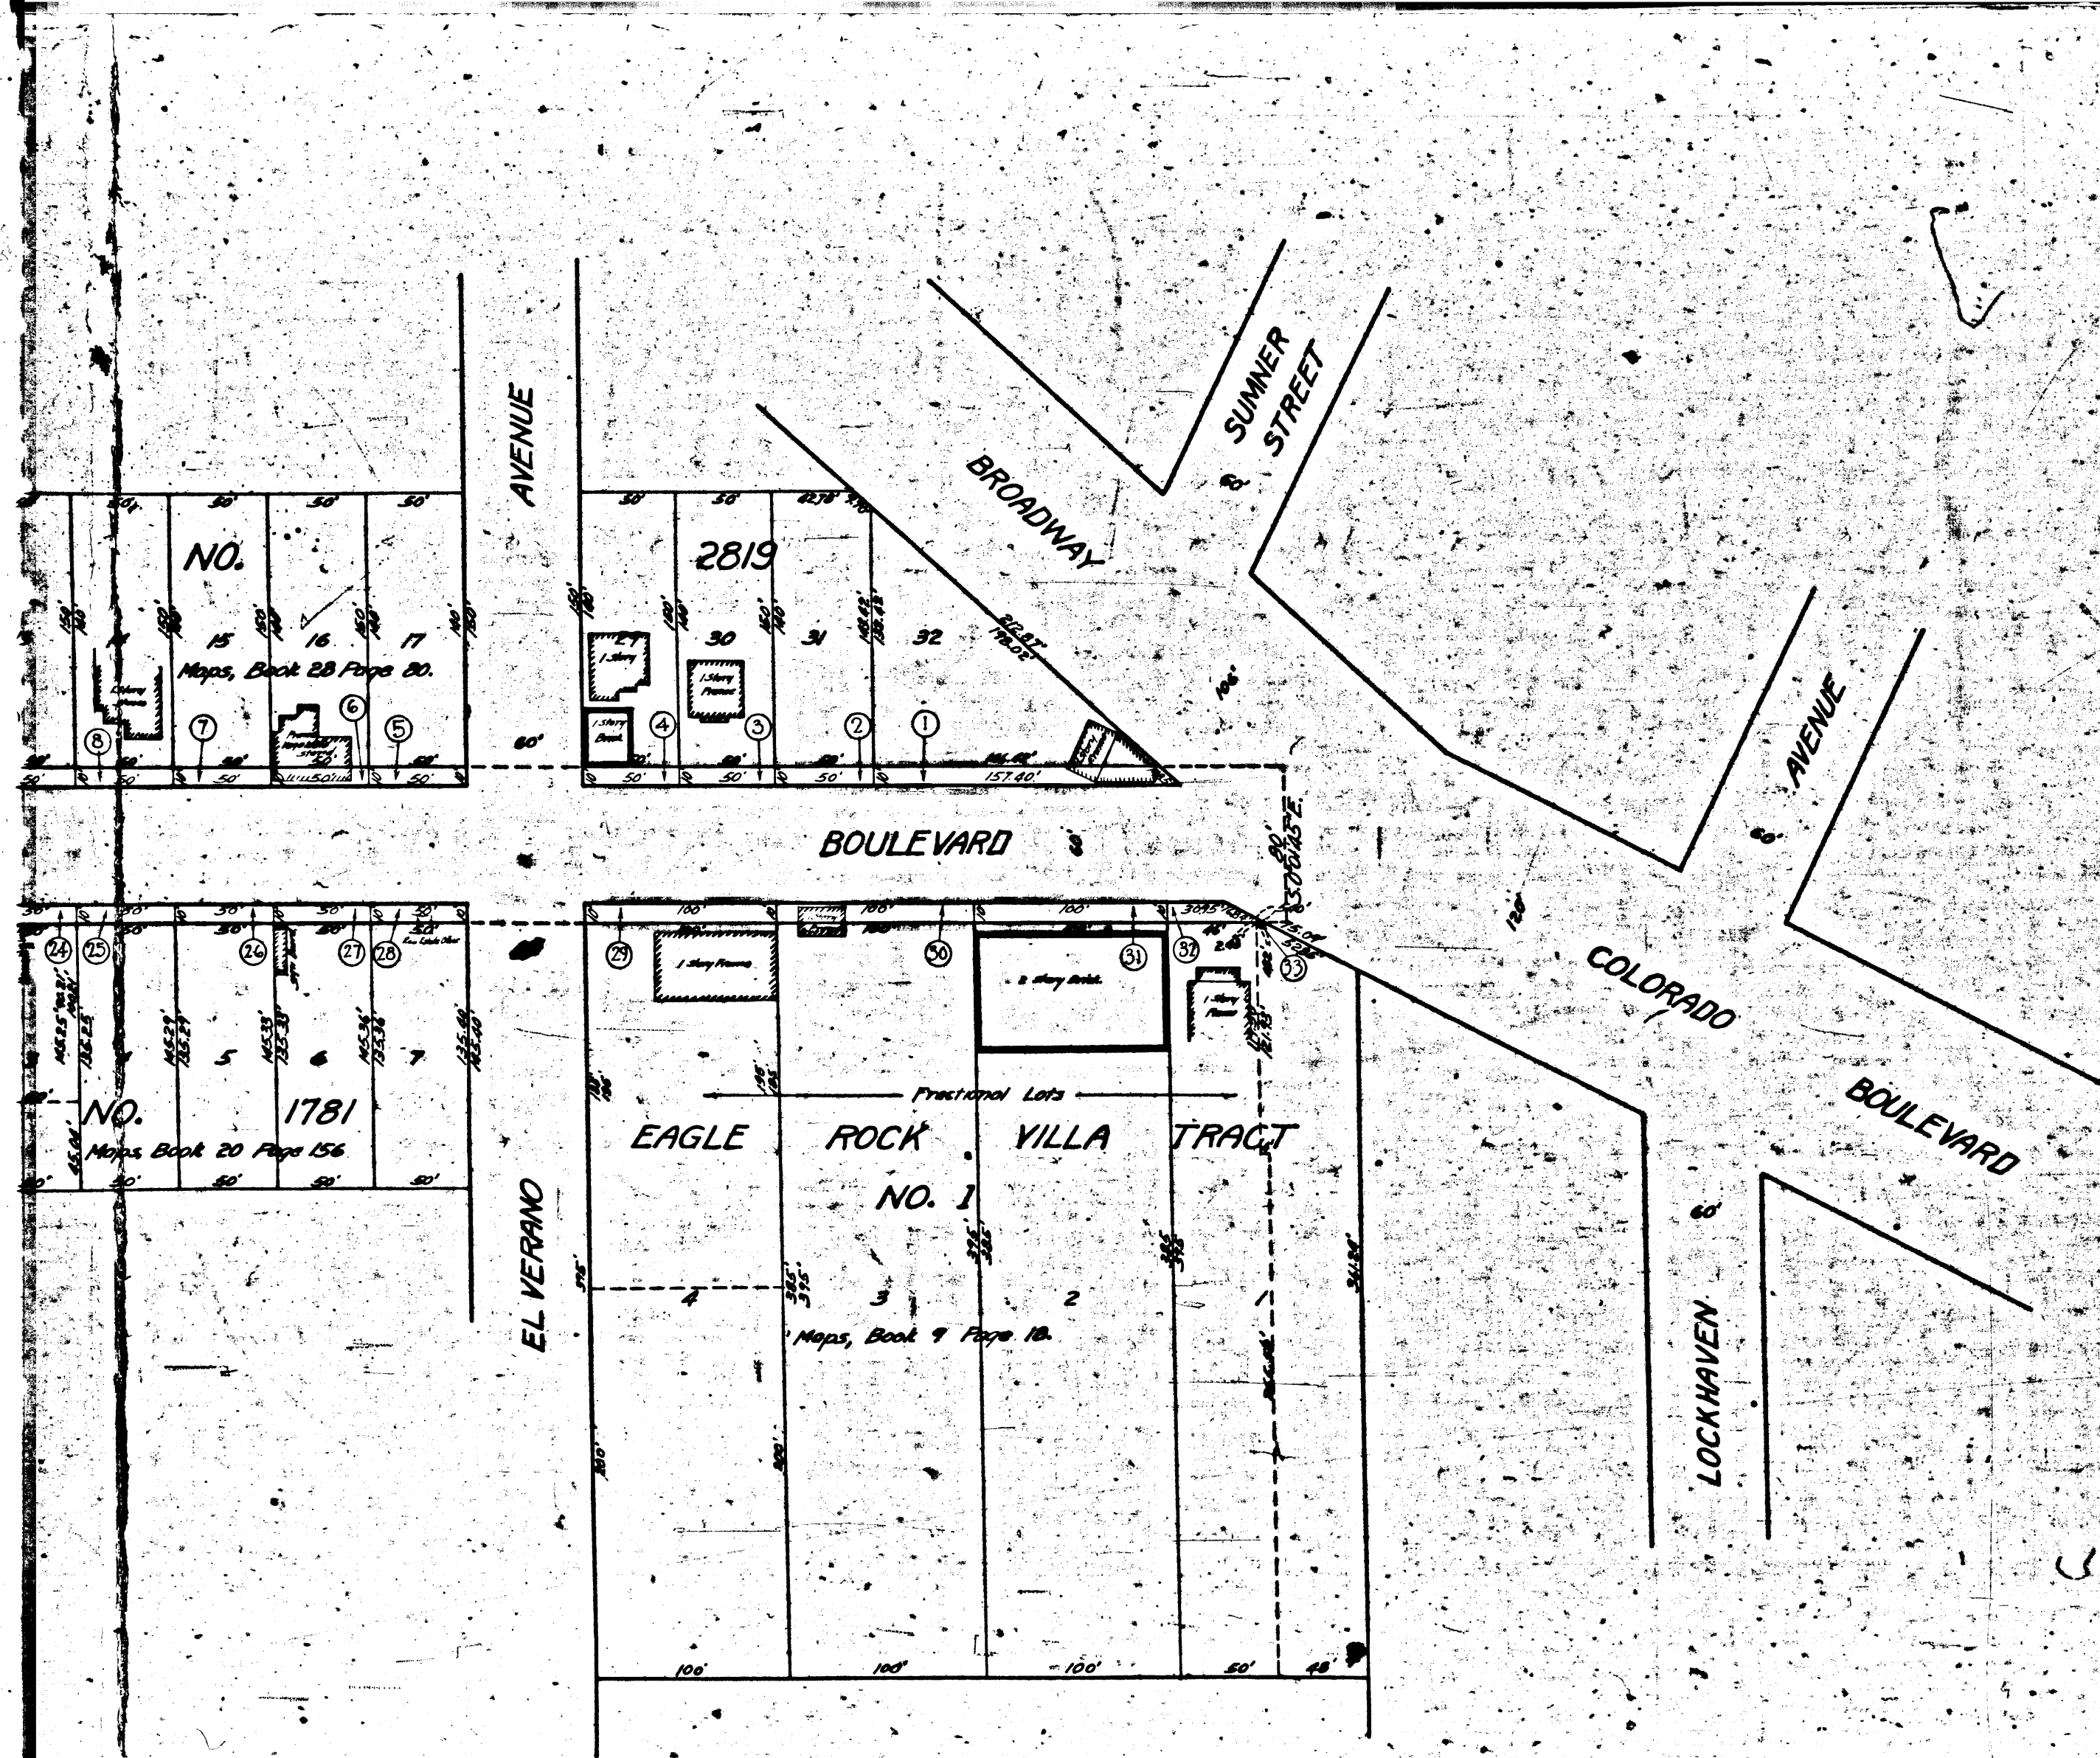

MAP
SHOWING THE LAND TO BE CONDEMNED
FOR THE WIDENING
OF
COLORADO BOULEVARD
BETWEEN
THE WESTERLY BOUNDARY OF THE CITY OF
LOS ANGELES AS ESTABLISHED MAY 17, 1923
SAID BOUNDARY BEING ALSO THE EASTERLY
BOUNDARY OF CITY OF GLENDALE
AND
A POINT ONE THOUSAND TWO HUNDRED
FIFTY (1250) FEET EASTERLY FROM SAID BOUNDARY
IN THE
CITY OF LOS ANGELES, CALIF.
IN ACCORDANCE WITH ORDINANCES NOS. 51692 (NEW SERIES) AND 52384
SCALE IN FEET
H. A. Van Norman, City Engineer July 1925.

Superior Court Case No. 18007A
Suit for Condemnation
Filed Oct. 1st 1925
City of Los Angeles, Plaintiff
Vs
A. Vignos et al., Defendants
Interlocutory decree rendered
Feb. 15th 1927.
Final judgment in favor of Plt'ff.
as per map, rendered April 4, 1928.
D: 65-150, O.R. 7893-76

Note: Land to be condemned shown colored red
Dotted lines and dimensions show property
holdings in those cases where they differ
from recorded subdivisions.

A-3223

The figures in circles indicate the parcel
numbers as set forth in paragraph IX
of the complaint.










Sht. 41

V-3558


CITY OF LOS ANGELES
HARBOR OF THE

8558-A

Western boundary of the City of Los Angeles also
Western boundary of the City of Glendale

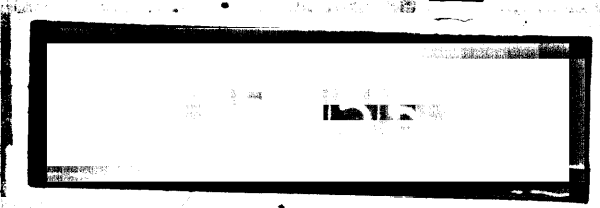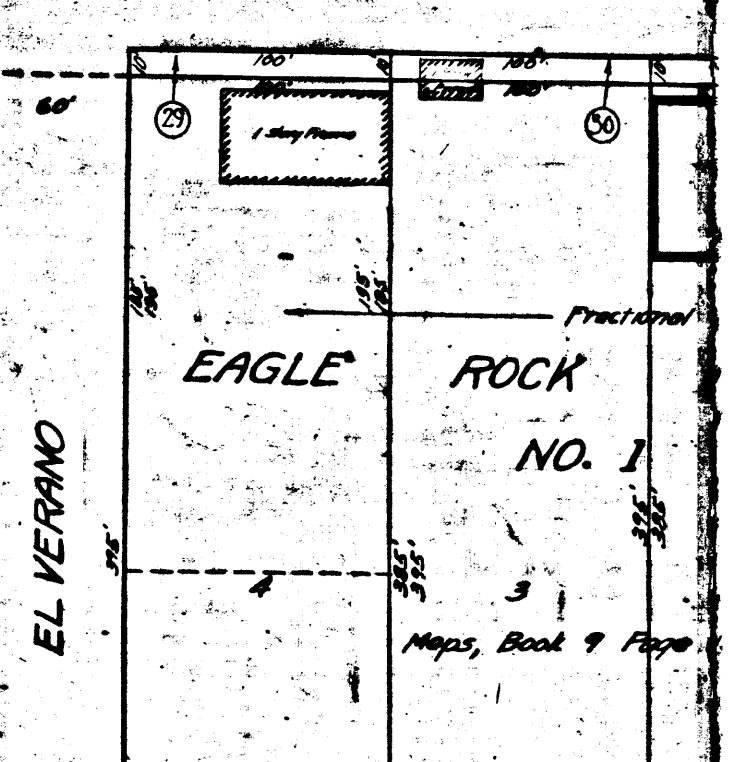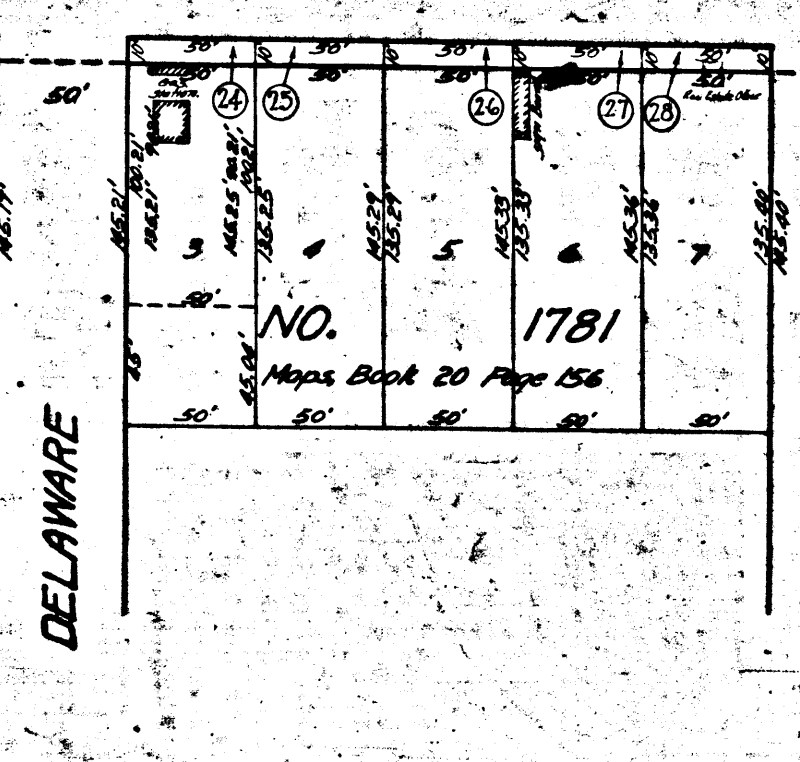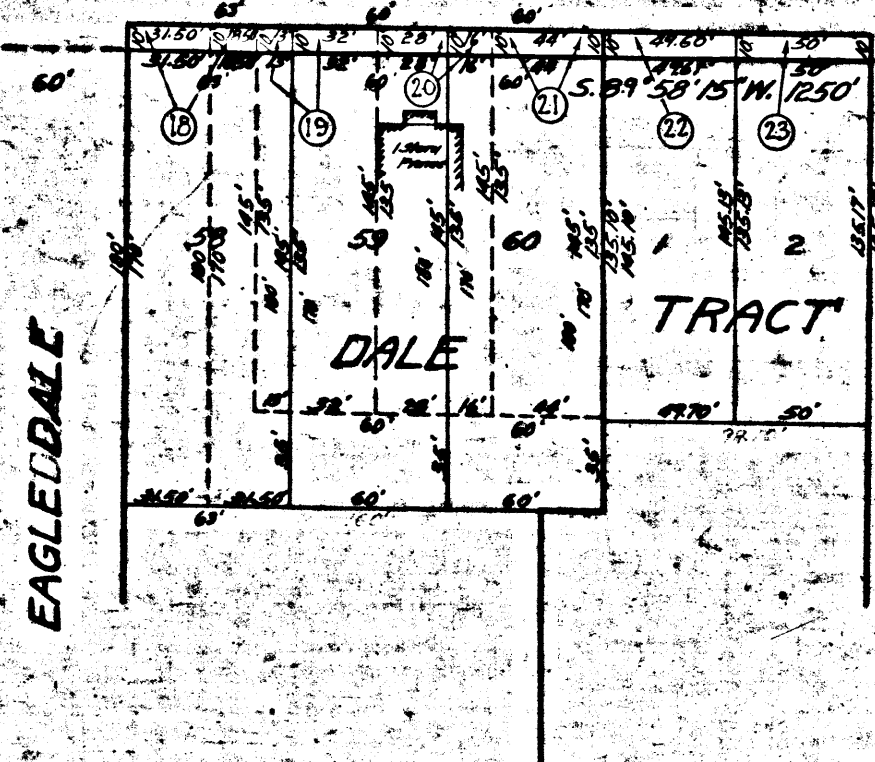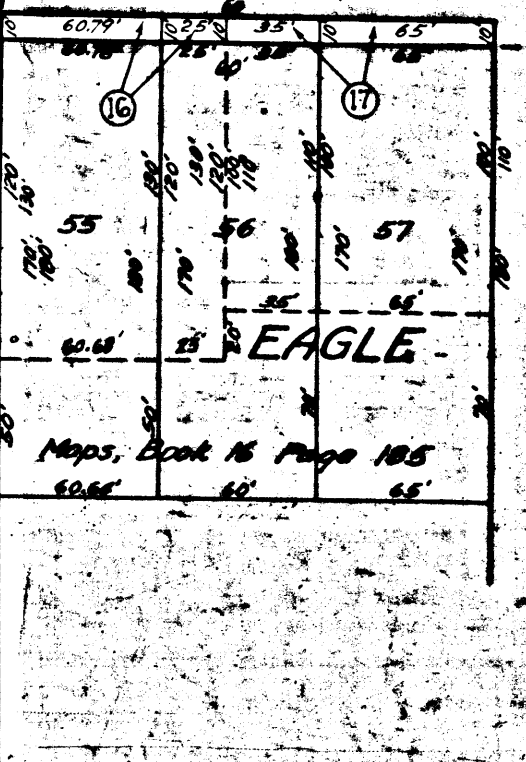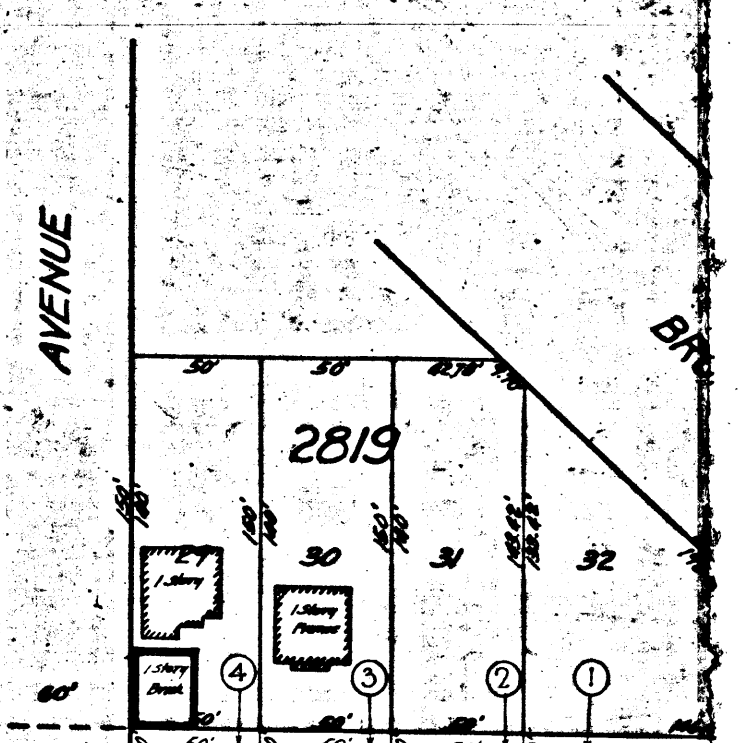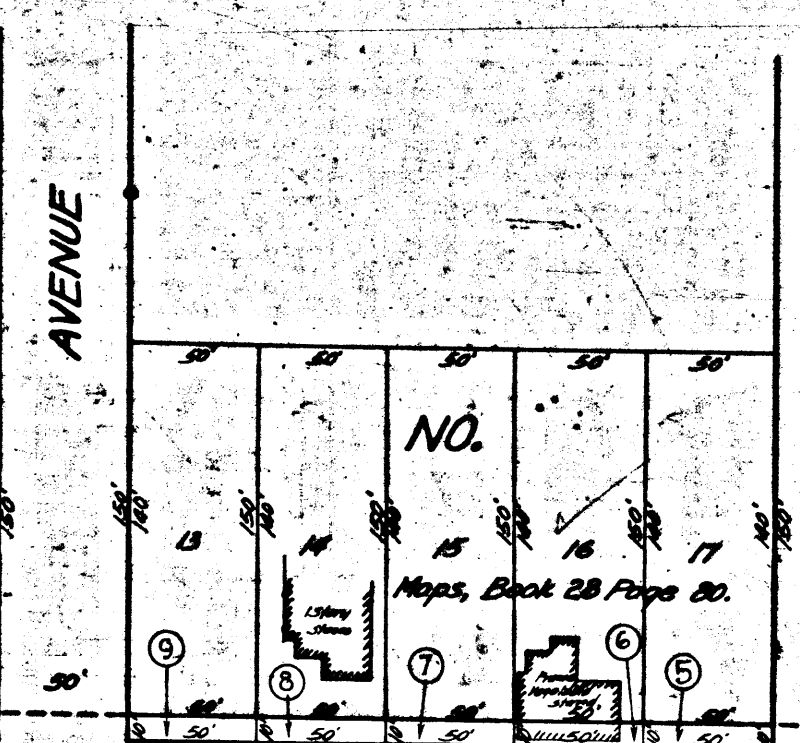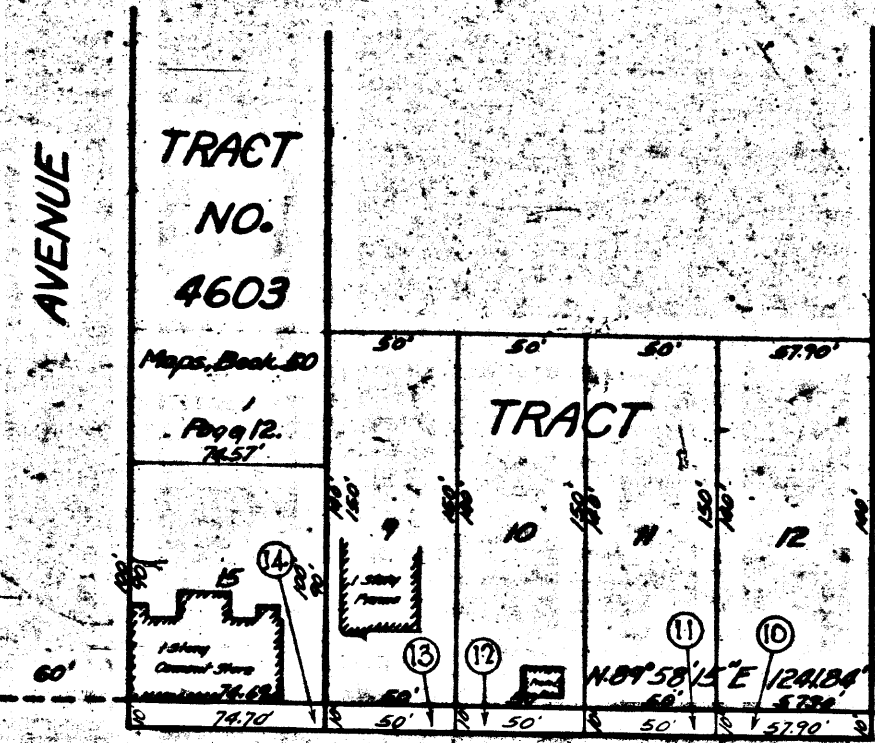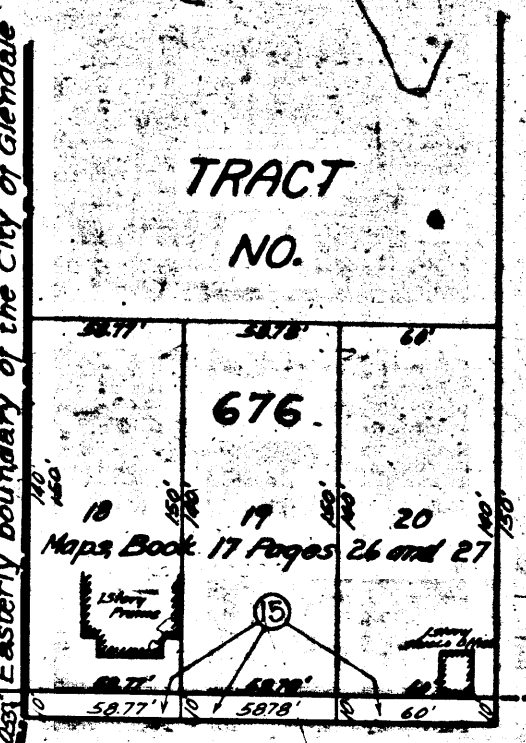

ACQ
WIL
MAP

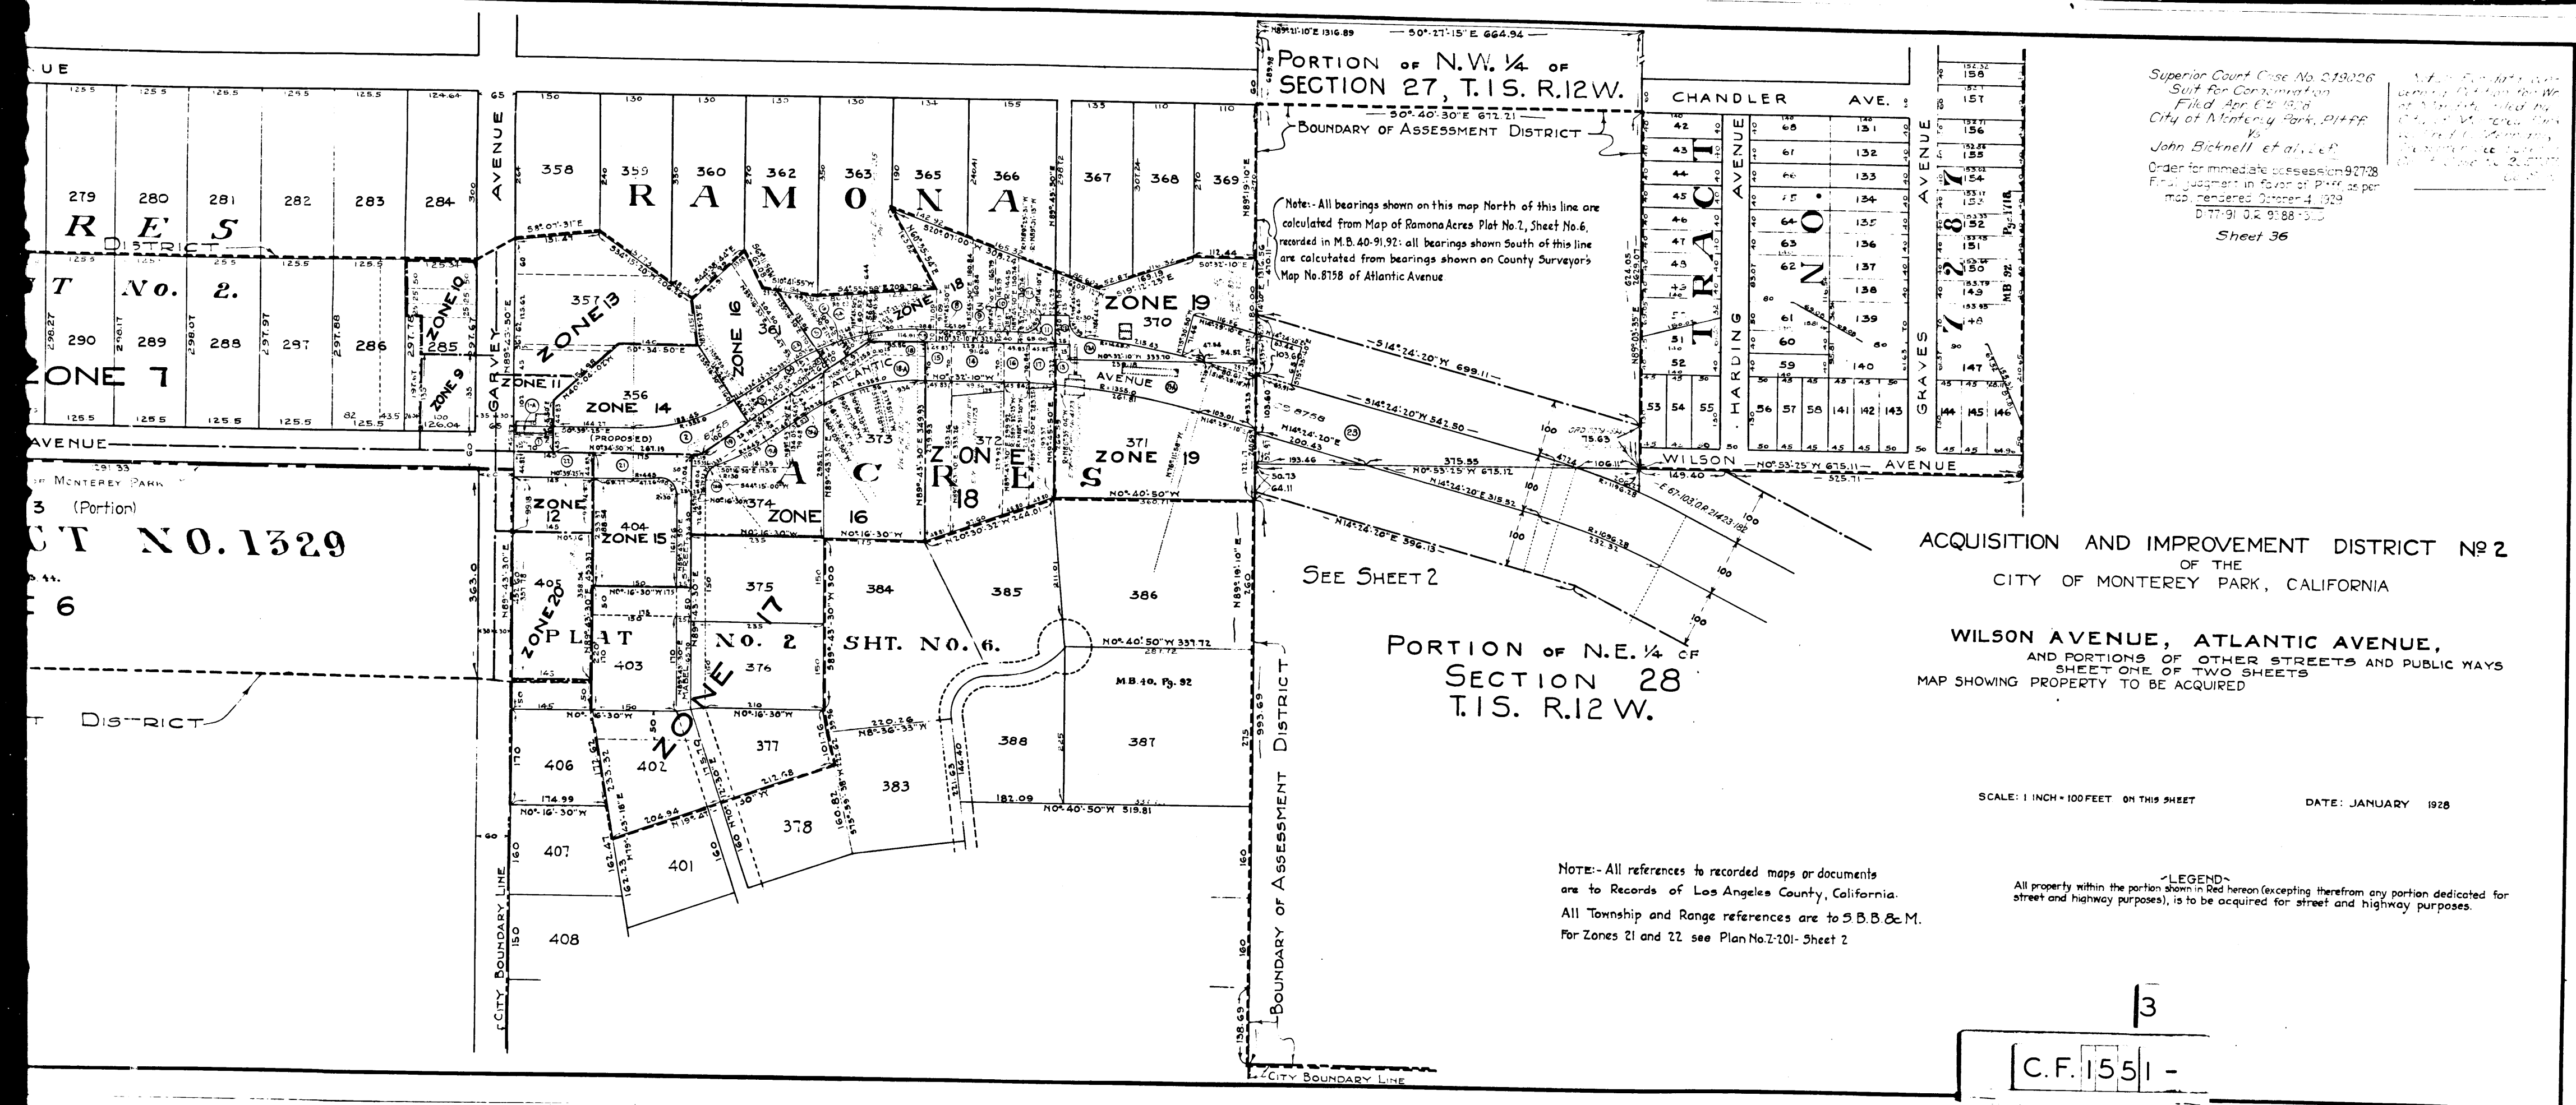

Superior Court Case No. 279026
Suit for Condemnation
Filed Apr. 6, 1928
City of Monterey Park, Plaintiff
vs.
John Bicknell et al., Defendants
Order for immediate possession 92708
Final judgment in favor of Plaintiff as per
map, rendered October 4, 1929
D-77-91 O.R. 9388-35
Sheet 36

ACQUISITION AND IMPROVEMENT DISTRICT NO. 2
OF THE
CITY OF MONTEREY PARK, CALIFORNIA


WILSON AVENUE, ATLANTIC AVENUE,
AND PORTIONS OF OTHER STREETS AND PUBLIC WAYS
SHEET ONE OF TWO SHEETS
MAP SHOWING PROPERTY TO BE ACQUIRED

SCALE: 1 INCH = 100 FEET ON THIS SHEET
DATE: JANUARY 1928

NOTE: All references to recorded maps or documents
are to Records of Los Angeles County, California.
All Township and Range references are to S.B.B. & C.M.
For Zones 21 and 22 see Plan No. 7-201-Sheet 2

LEGEND
All property within the portion shown in Red hereon (excepting therefrom any portion dedicated for
street and highway purposes), is to be acquired for street and highway purposes.

3
C.F. 1551 -

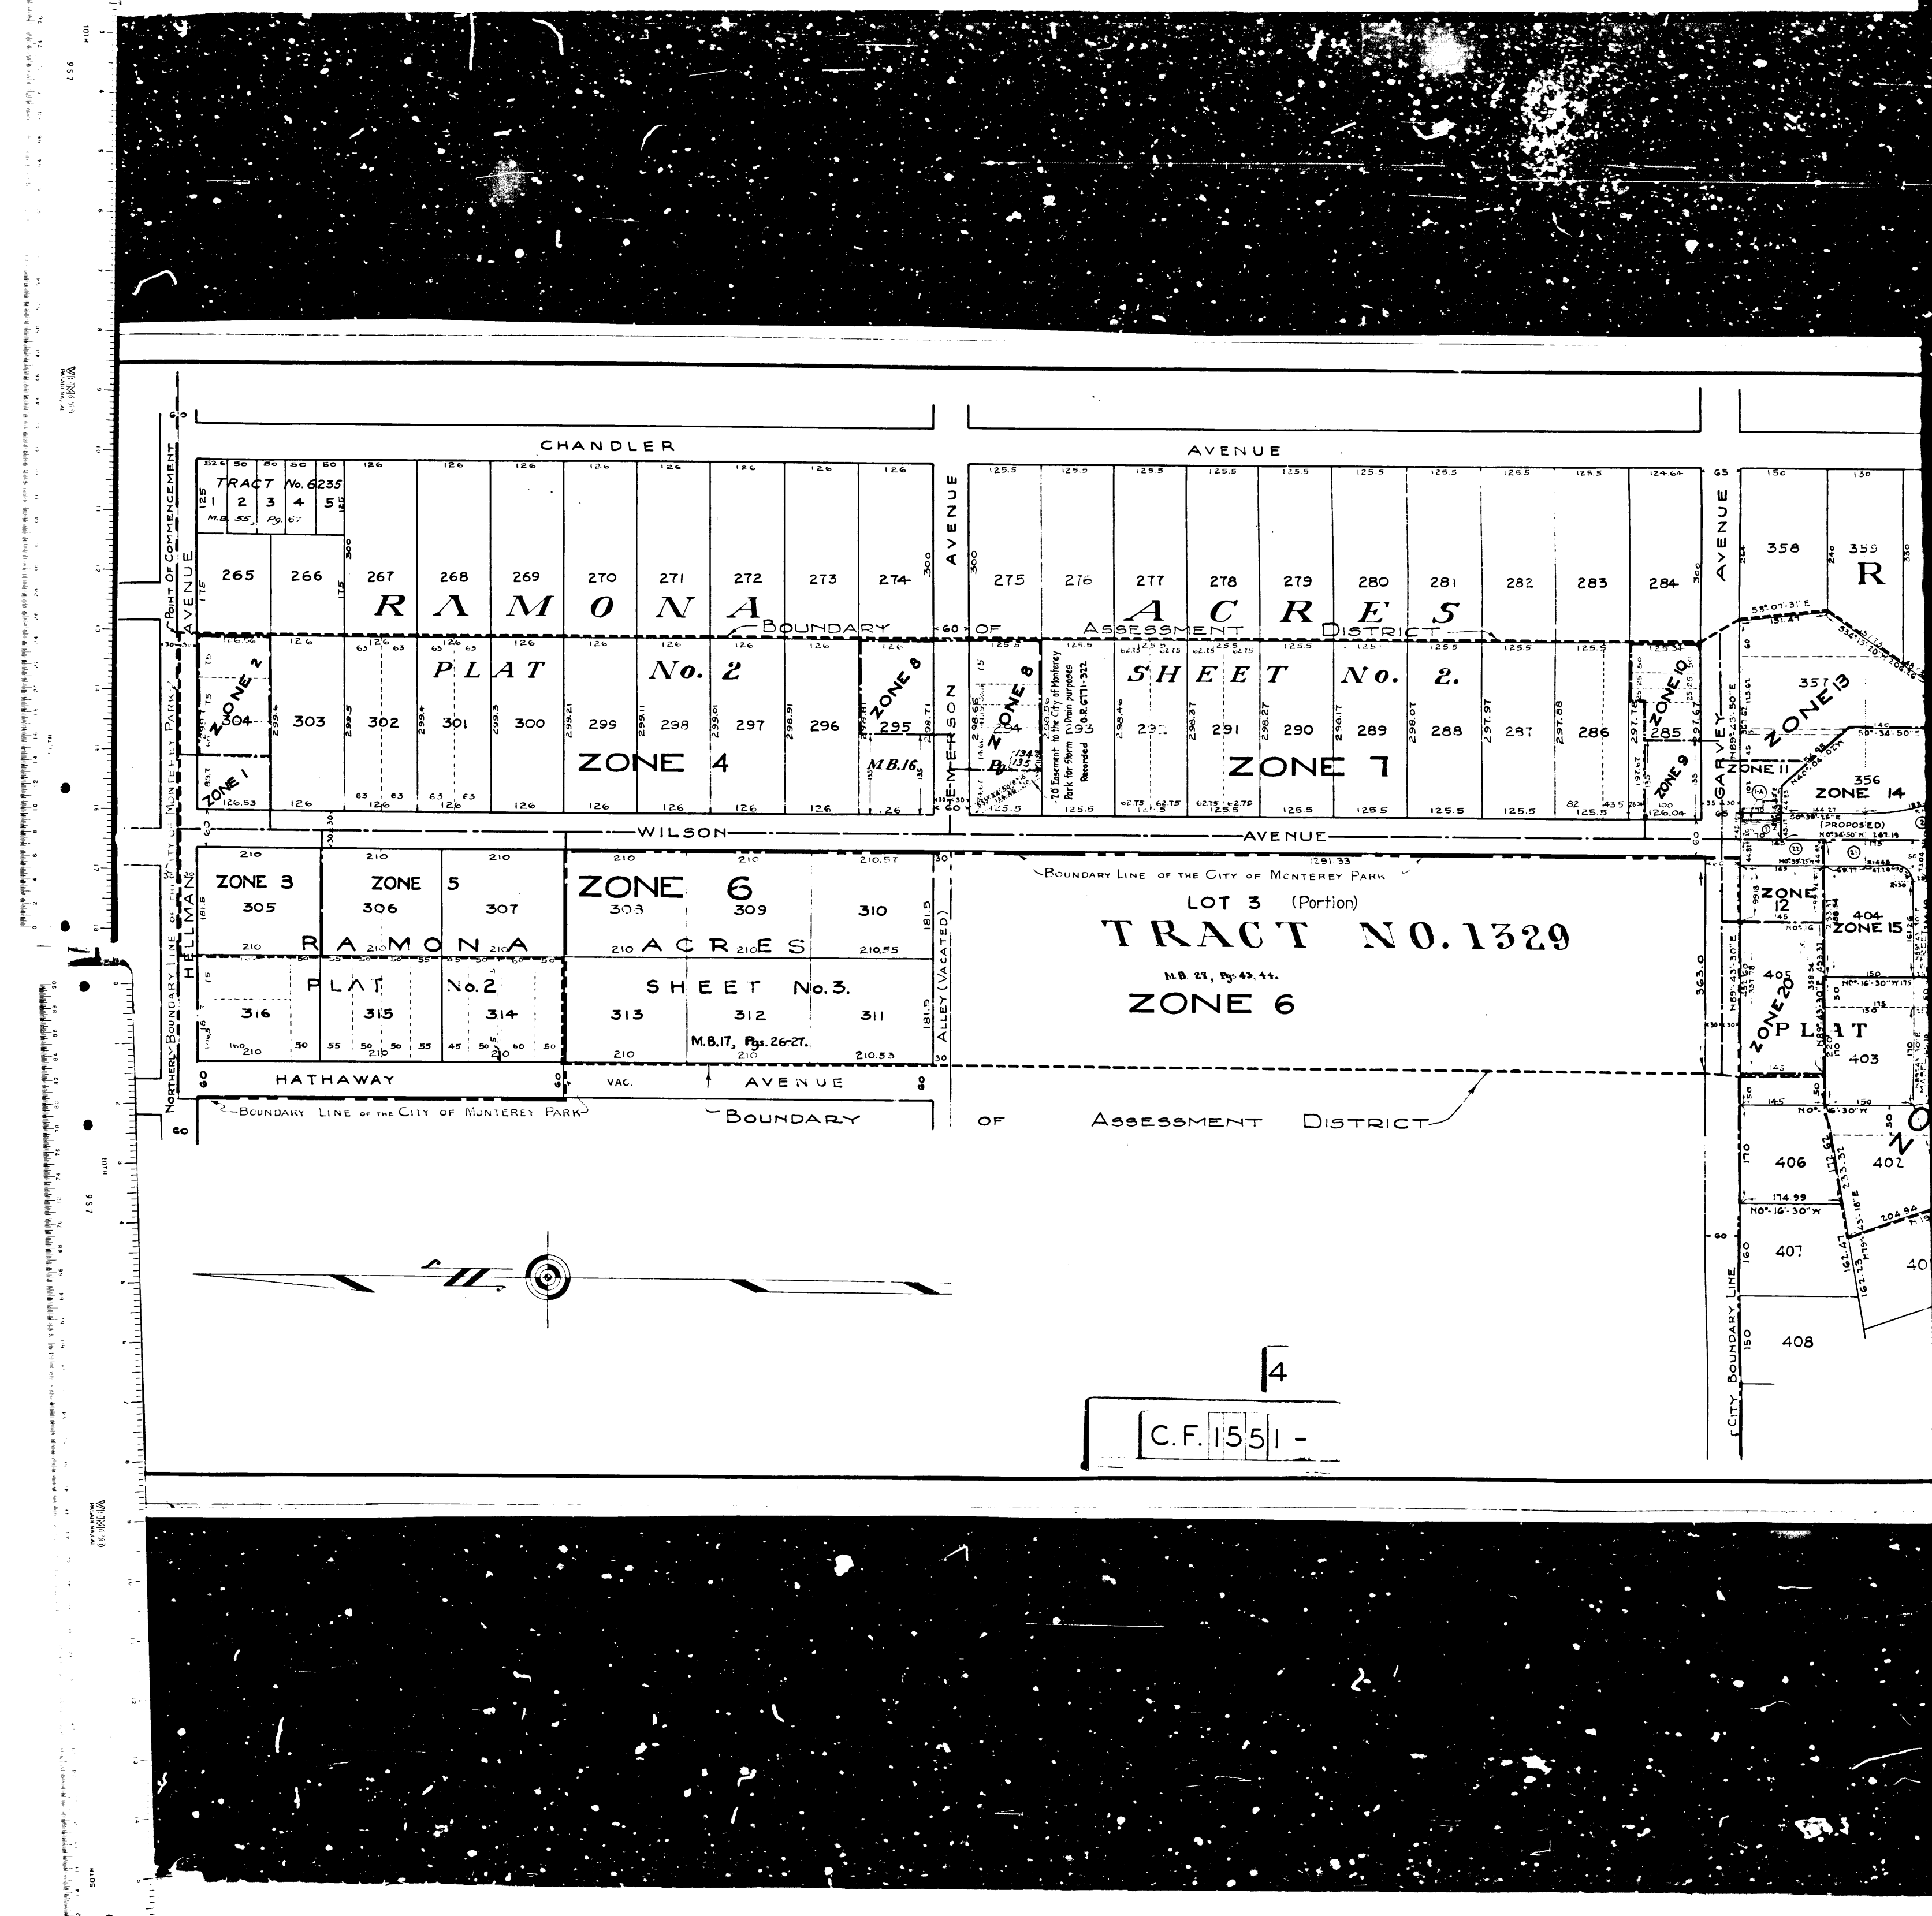

4
C.F. 1551 -