

Shit-4
 Superior Court Case No. 257163
 Suit for Condemnation
 Filed July 19, 1928
 County of Los Angeles, Plin

Case dismissed Jan. 13, 1933

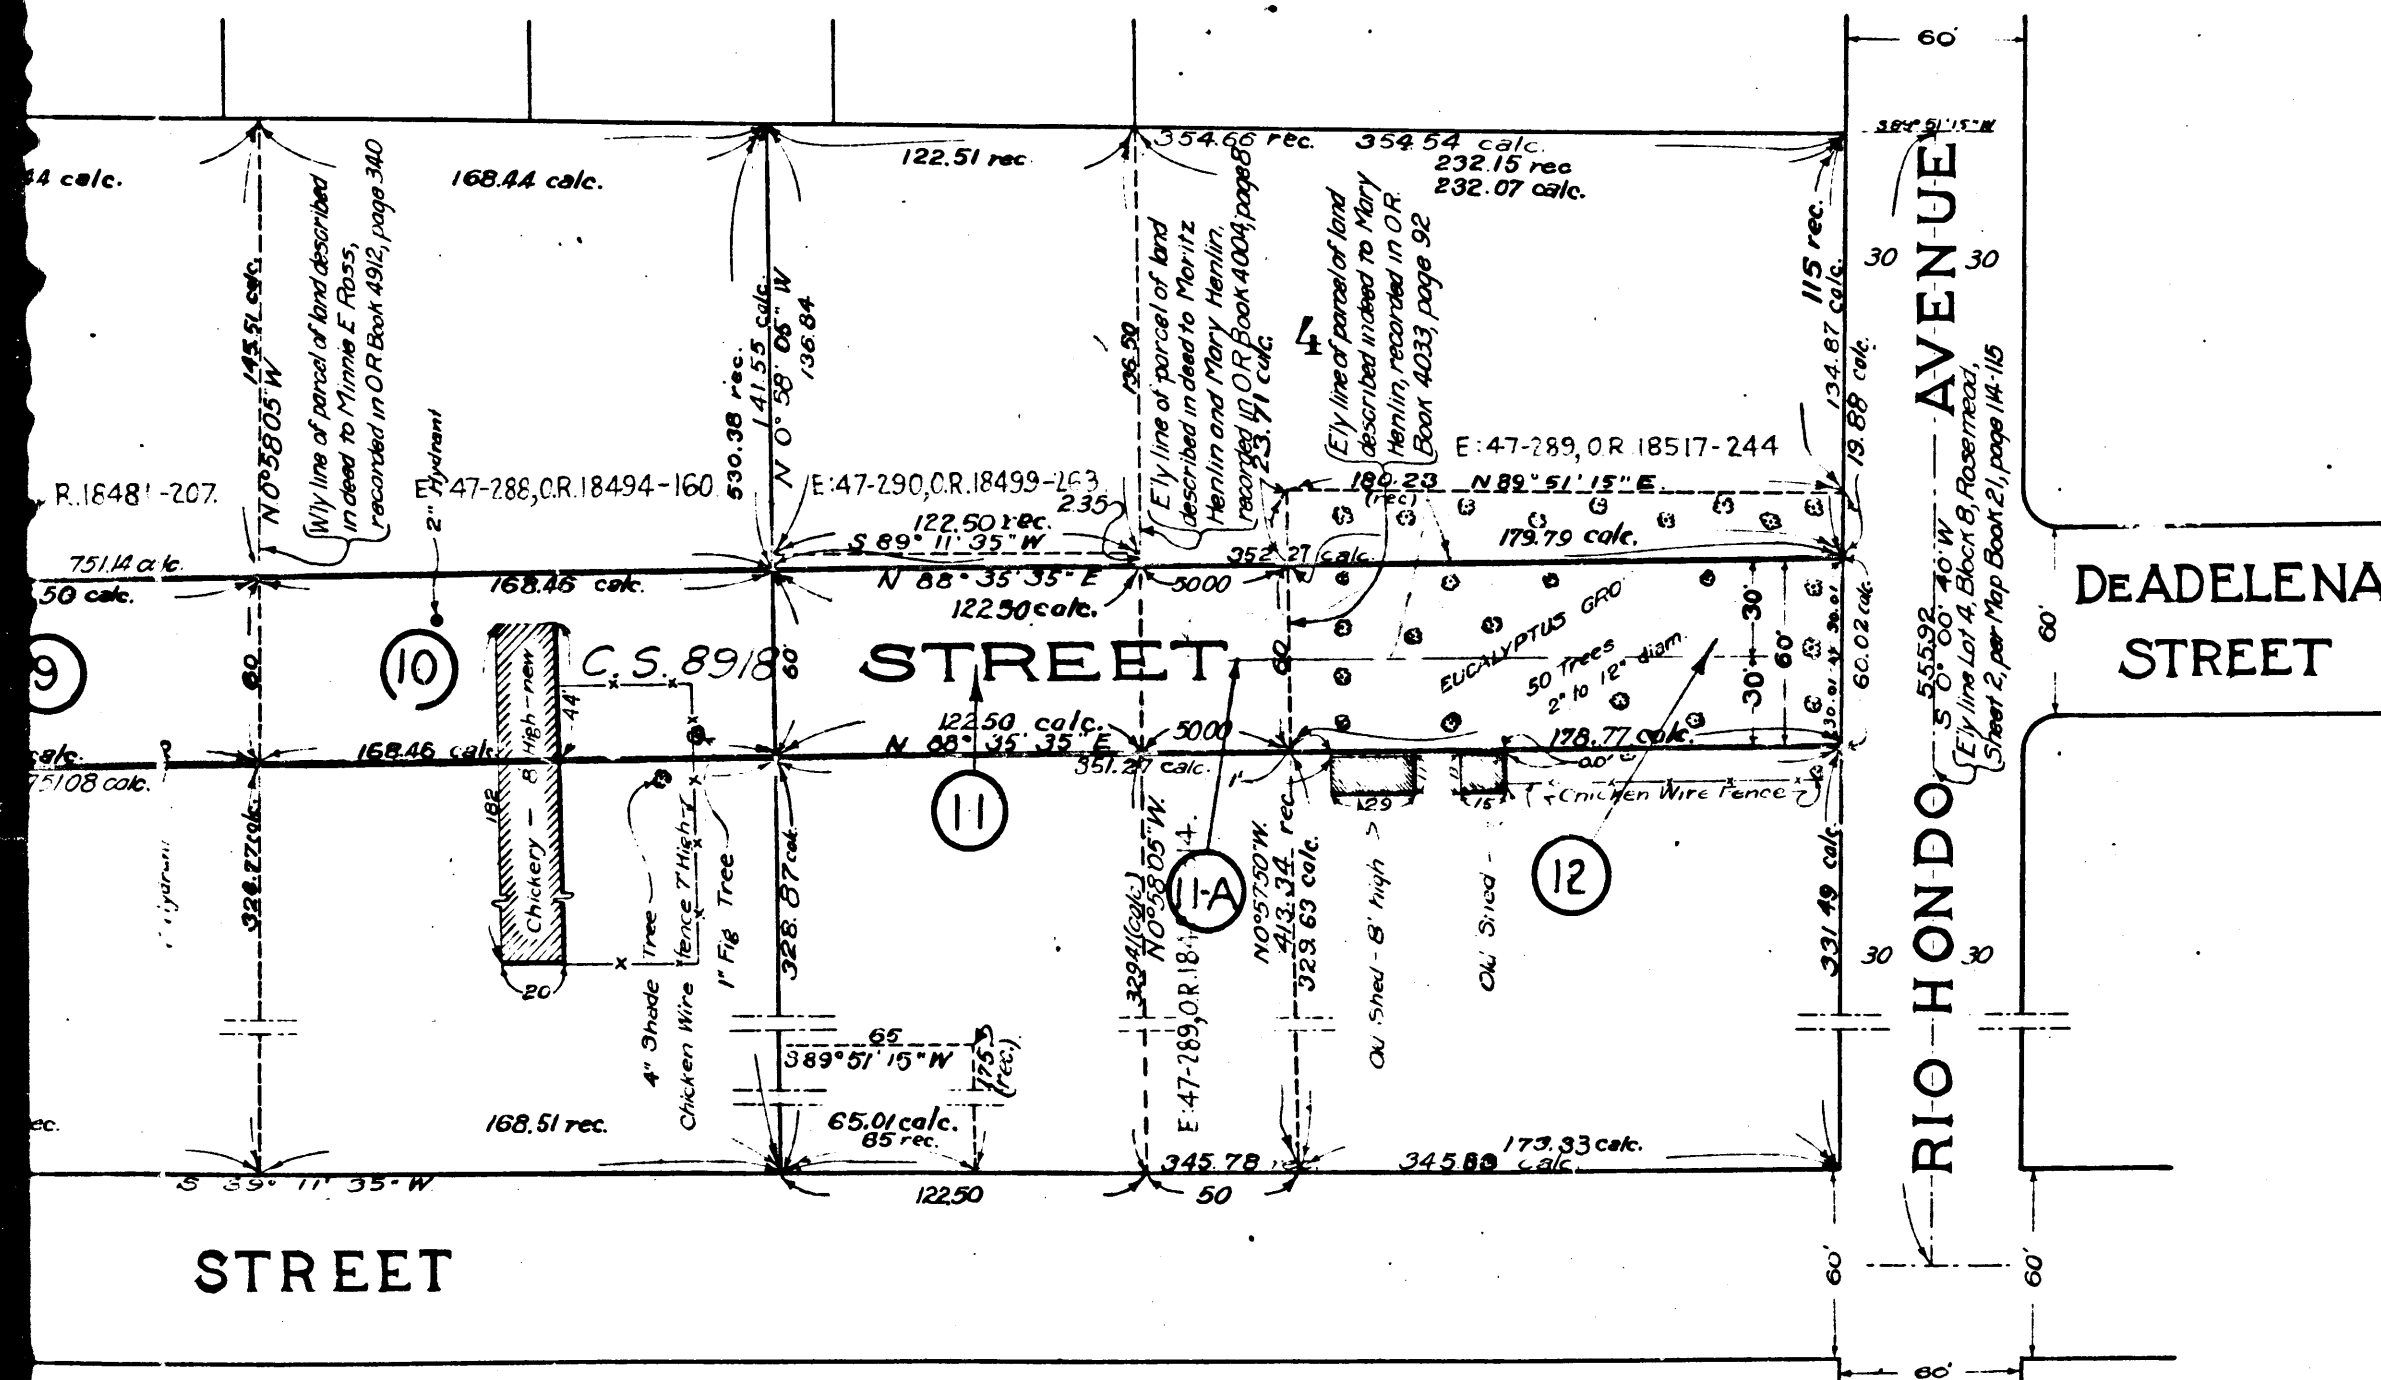


EXHIBIT "A"

ACQUISITION AND IMPROVEMENT DISTRICT NO 100
 OF THE COUNTY OF LOS ANGELES

FOR

THE OPENING, EXTENDING, IMPROVEMENT OF AND WORK UPON

ADELINE STREET

MAP SHOWING PROPERTY TO BE ACQUIRED IN ACCORDANCE WITH THE PROVISIONS
 OF THE "ACQUISITION AND IMPROVEMENT ACT OF 1925" APPROVED MAY 23, 1925.

SCALE 1" = 60'.

JULY, 1928

J. E. ROCKHOLD - COUNTY SURVEYOR

LEGEND

Land sought to be acquired shown in red.
 Numbers in circles indicate parcels sought to be condemned.
 The parcels are described in paragraph VII of the complaint.
 Portion colored red shows location, general route, and
 termini of public road to be condemned.

A. & I. DISTRICT NO 100

Drawn by	H. HUSTON	July 1927
Traced by	H. HUSTON	July 1927
Checked by	FC WOODY	SEPT 1927

Negative of this map filed in Blue Print
 Dept. as Negative No. 183.

C.F. 1583 -

