

O. & W. SLAUSON AVENUE
SHEET 1 OF 3 SHEETS

MAP
SHOWING THE LAND
TO BE CONDEMNED
FOR THE
LAYING OUT AND WIDENING
OF
SLAUSON AVENUE
ALONG THE SOUTHERLY LINE THEREOF
FROM
CENTRAL AVENUE
TO
FIGUEROA STREET
IN THE CITY OF LOS ANGELES CALIFORNIA
IN ACCORDANCE WITH ORDINANCES NOS. 56293 AND 60560
JOHN C. SHAW CITY ENGINEER MAY 1928

Scale in Feet
NOTES

Land to be condemned shown colored red.
Dotted lines and dimensions show property holdings in these
cases where they differ from the recorded subdivisions.
Figures in circles indicate parcel numbers as set forth in
paragraph 1 of the complaint.

Superior Court Case No. 257421
Suit for Condemnation
Filed July 23rd 1928
City of Los Angeles Pltff.
Vs.


W. H. Baum et al. Def.

Interlocutory judgment as to par-
cel 48 rendered July 22nd 1929.
Judg. Bk. 736-52.
Interlocutory judgment as to par-
cels 28 and 49 rendered Feb. 5th
1930. Judg. Bk. 745-196.
Interlocutory judgment as per
map, (all parcels), rendered Feb.
19th 1930. Judg. Bk. 742-380.



Final judgment in favor of Pltff.
as per map rendered Aug. 21st 1931.



D:84-269, O.R. 11110-232.

A-5120

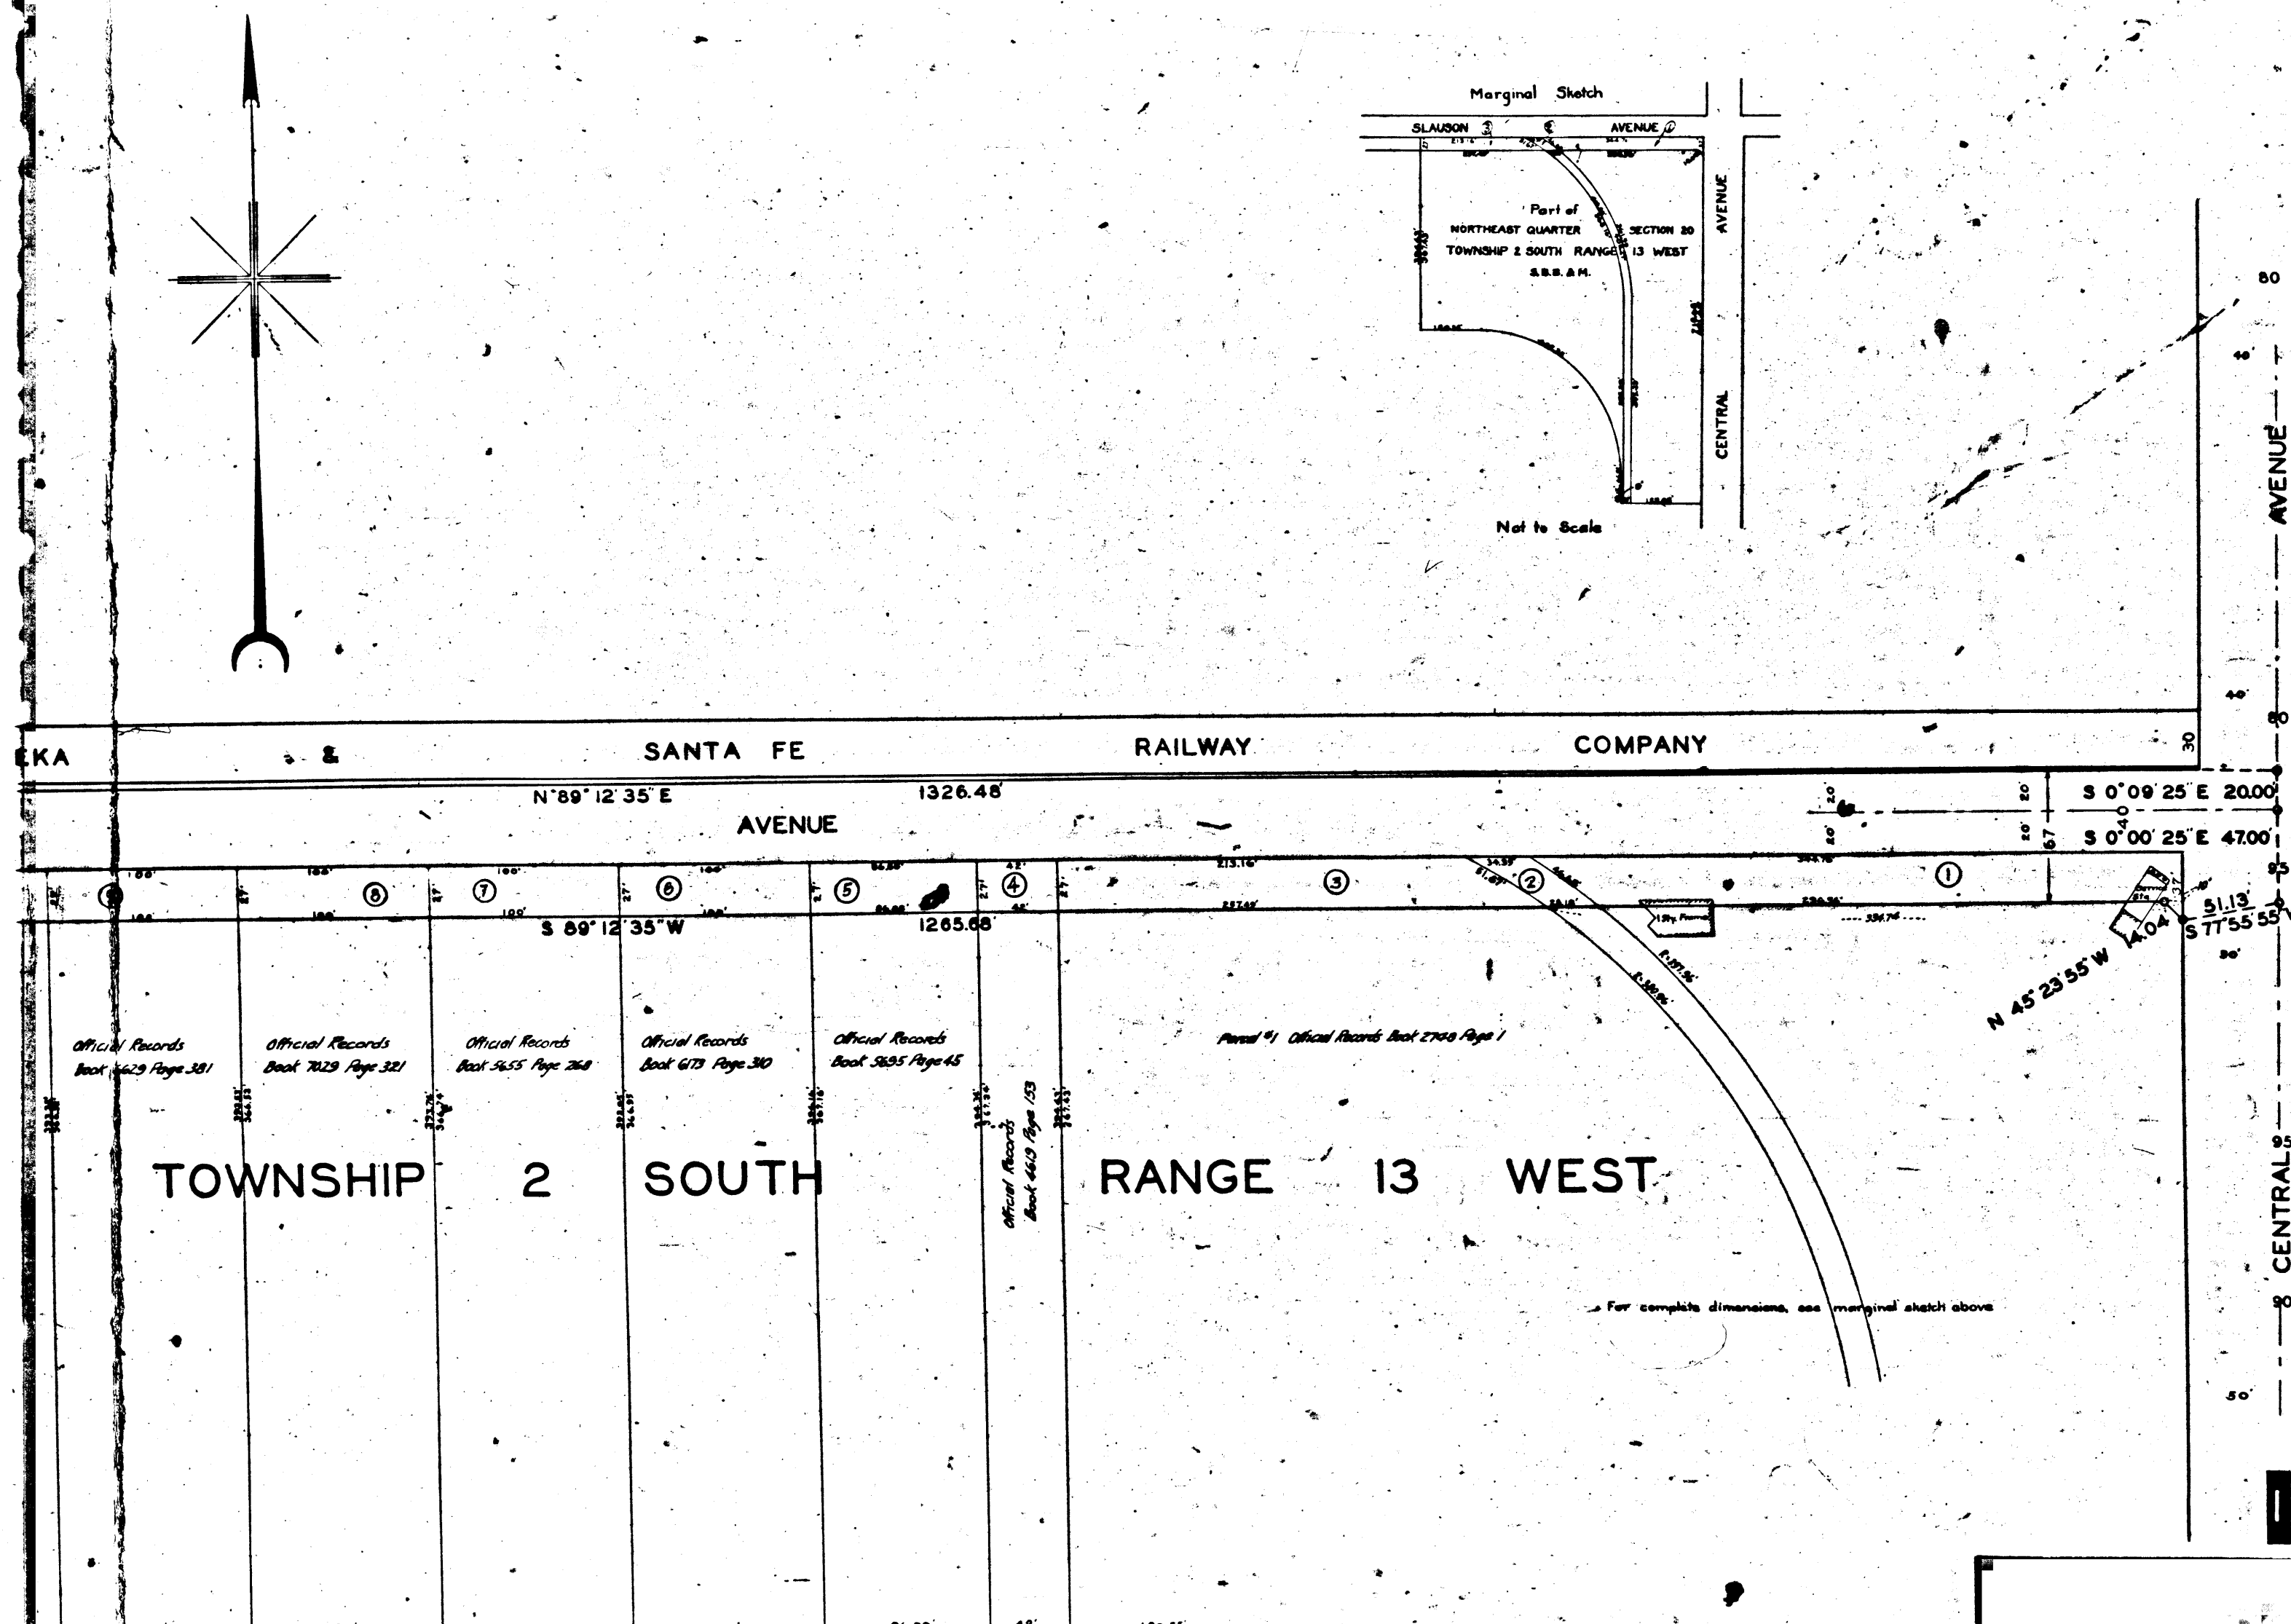



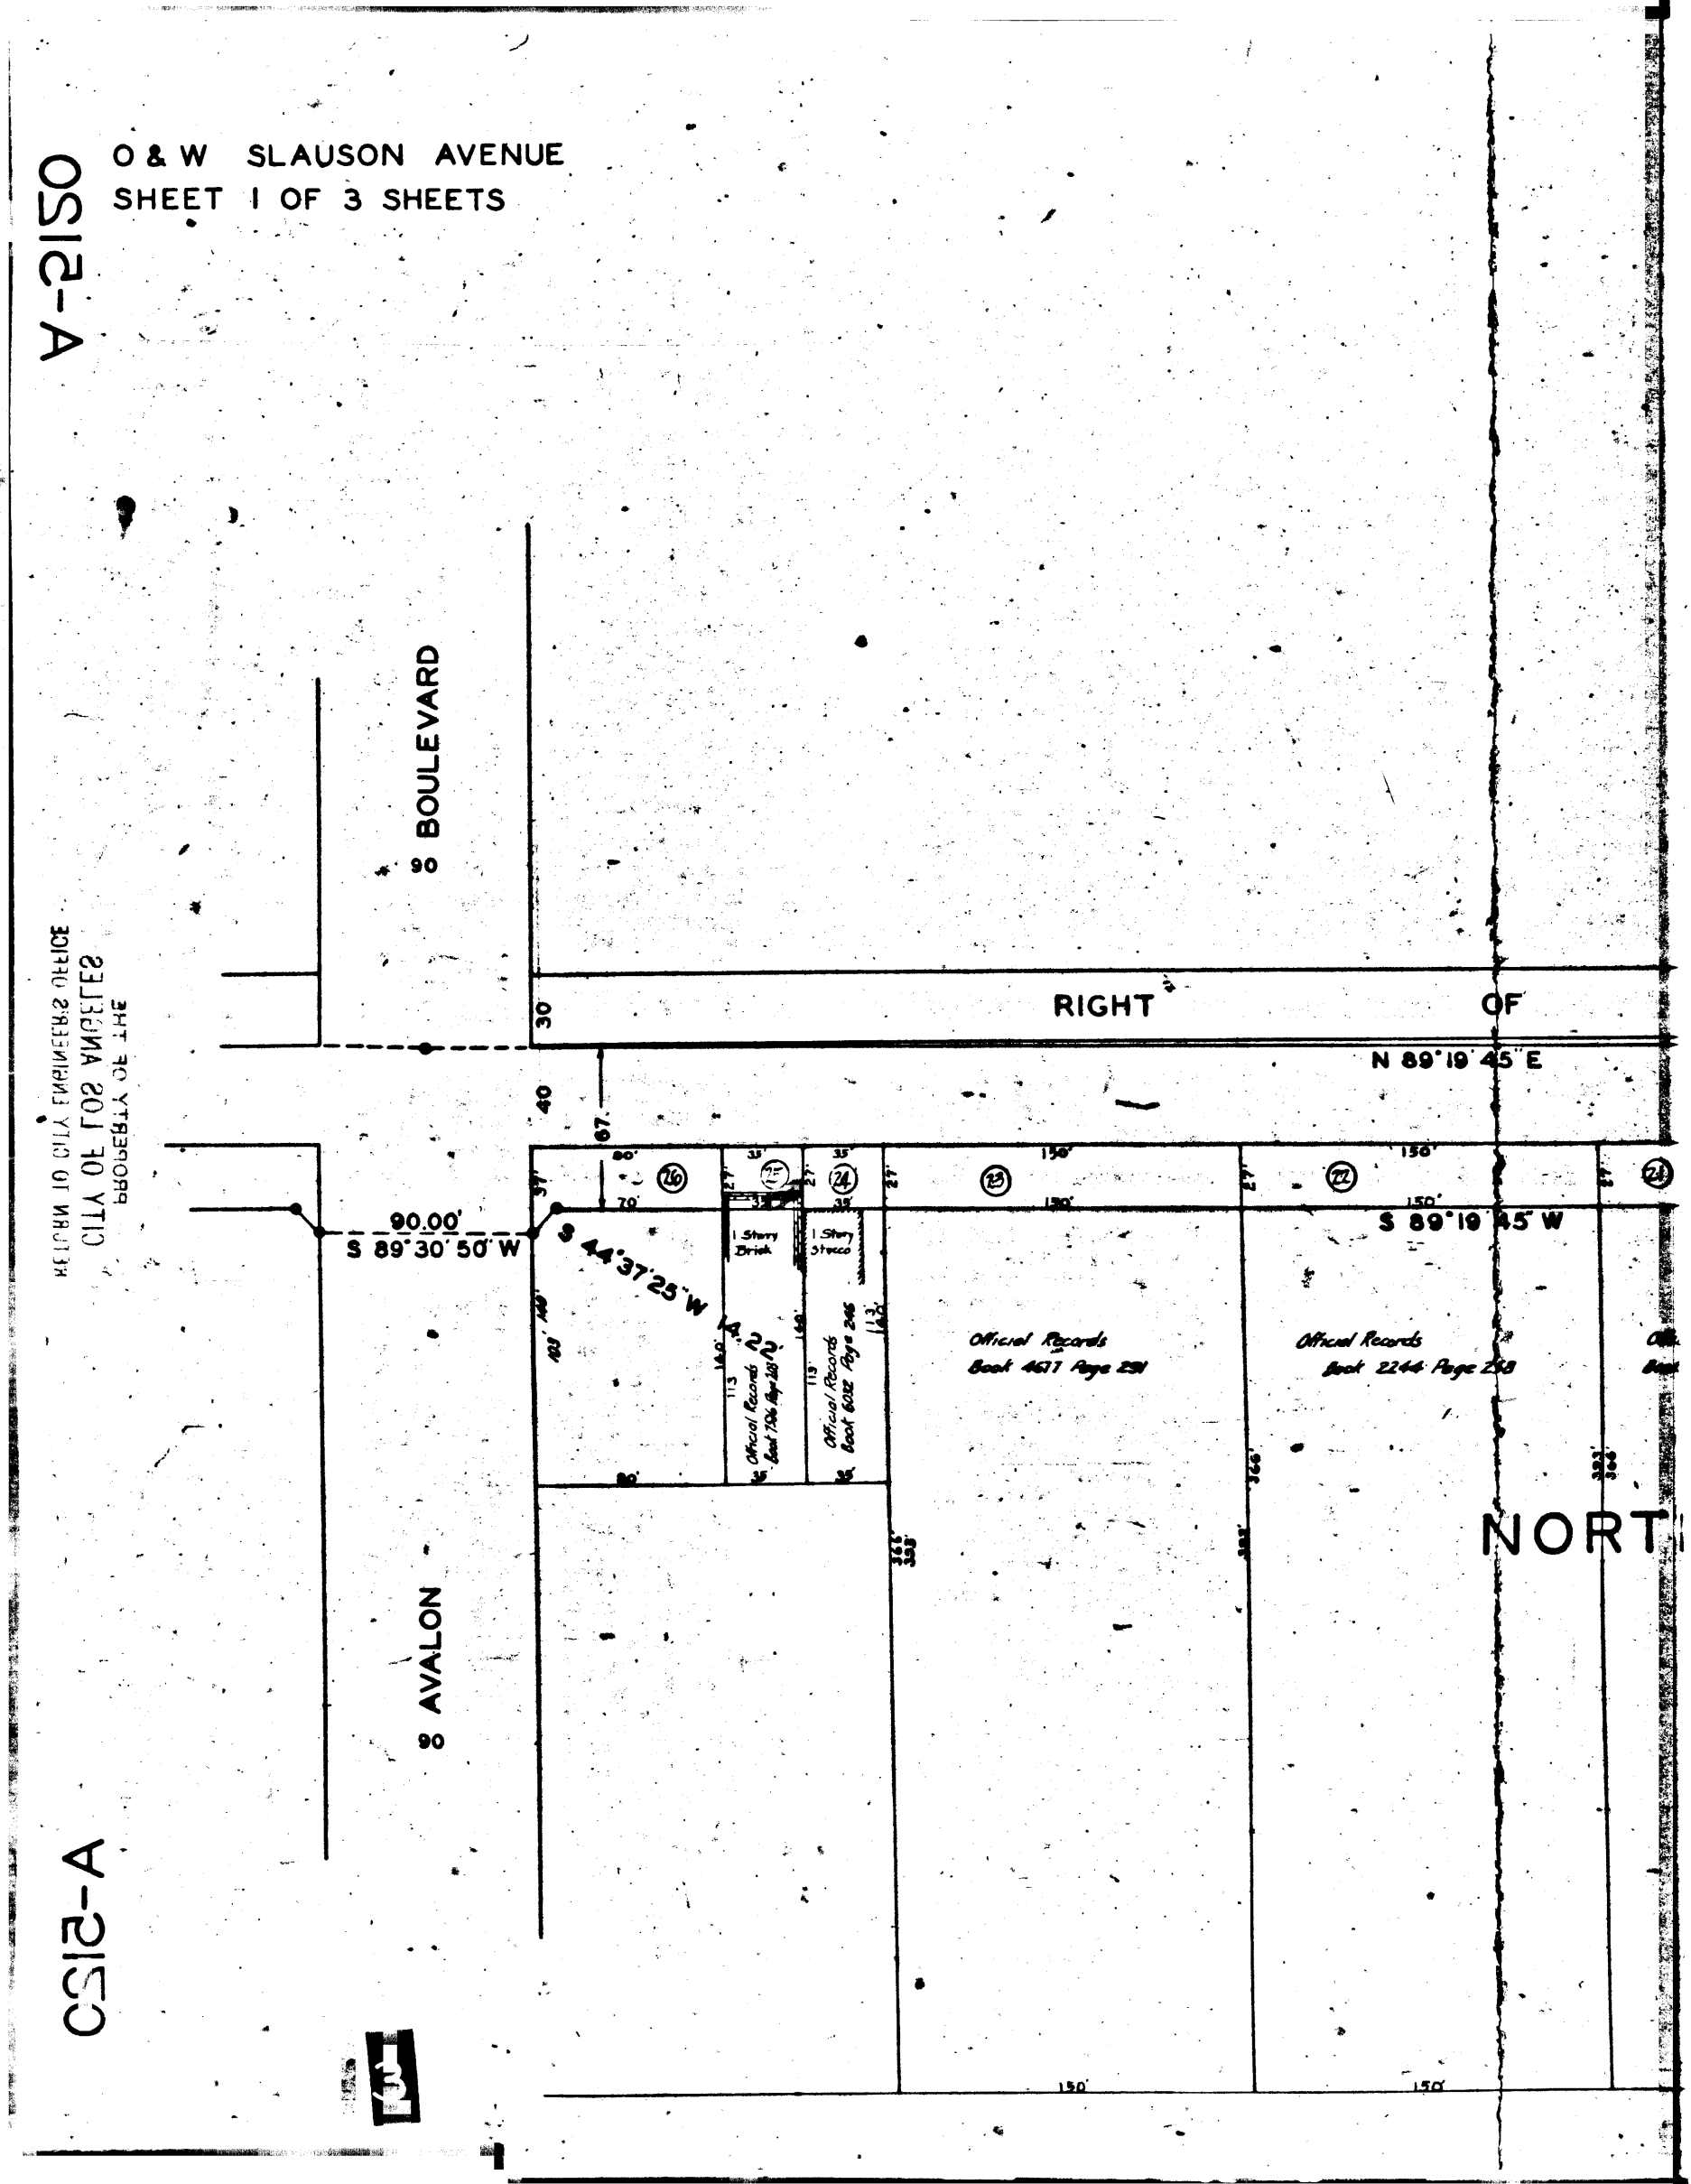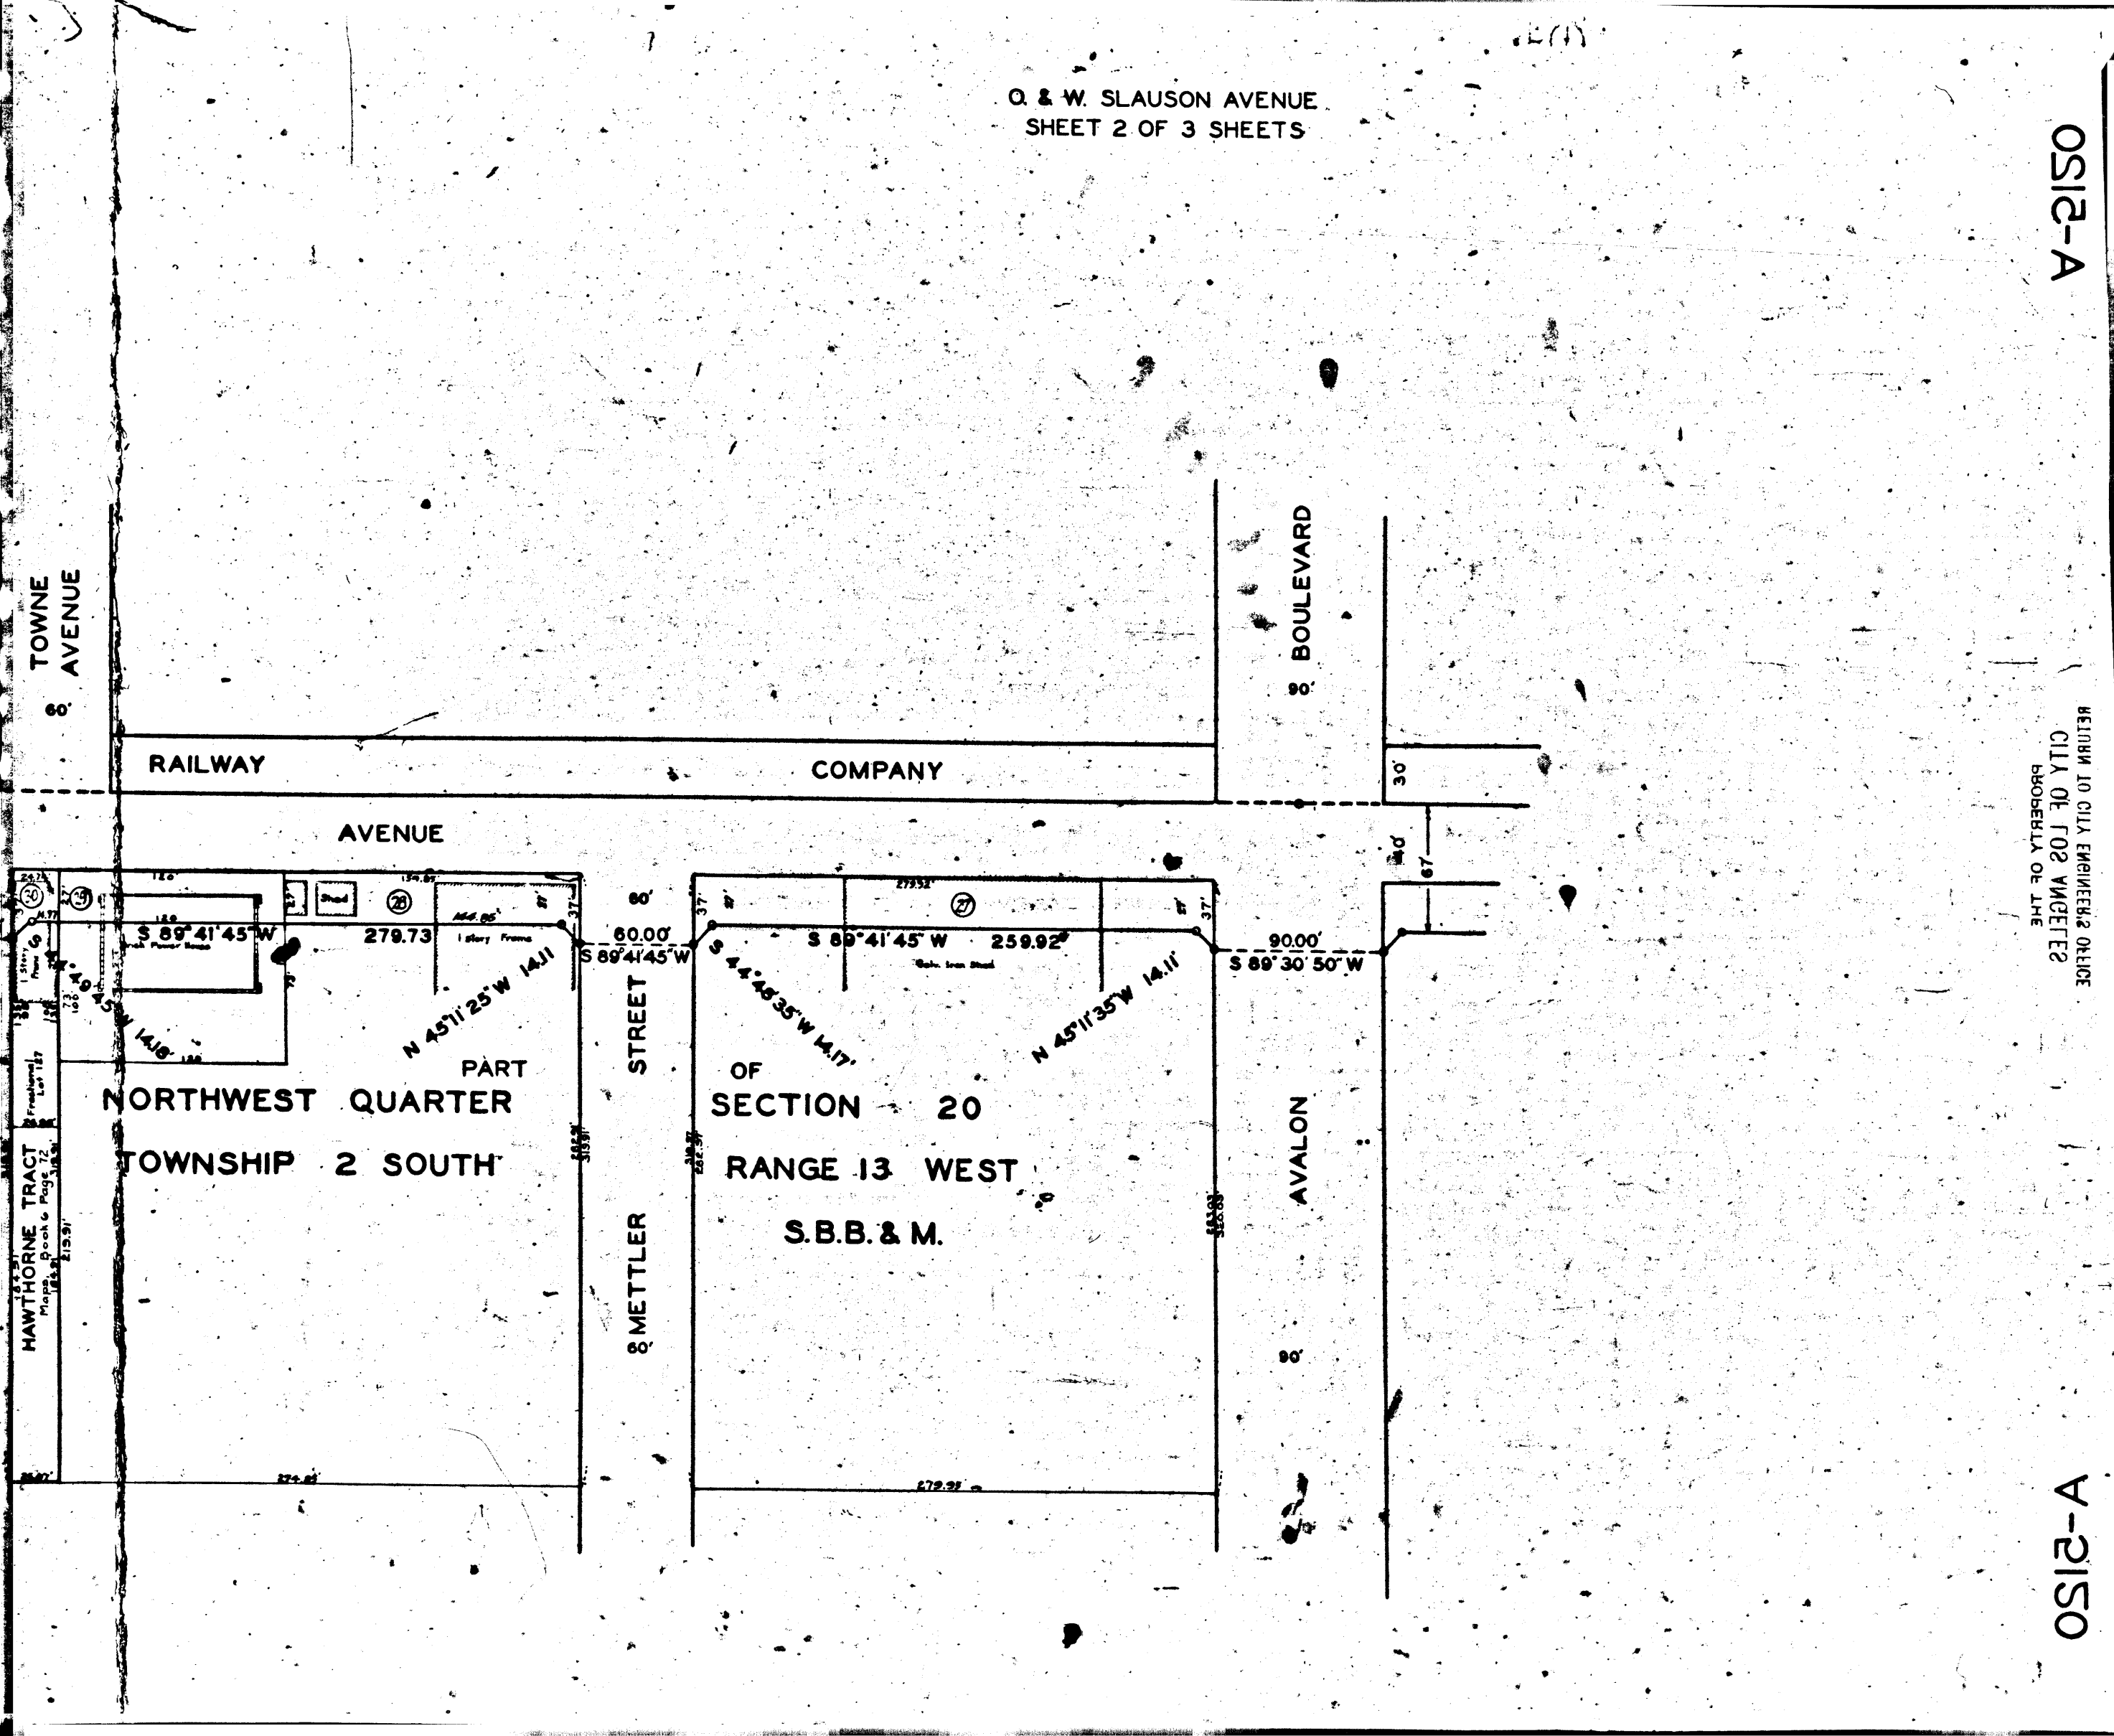


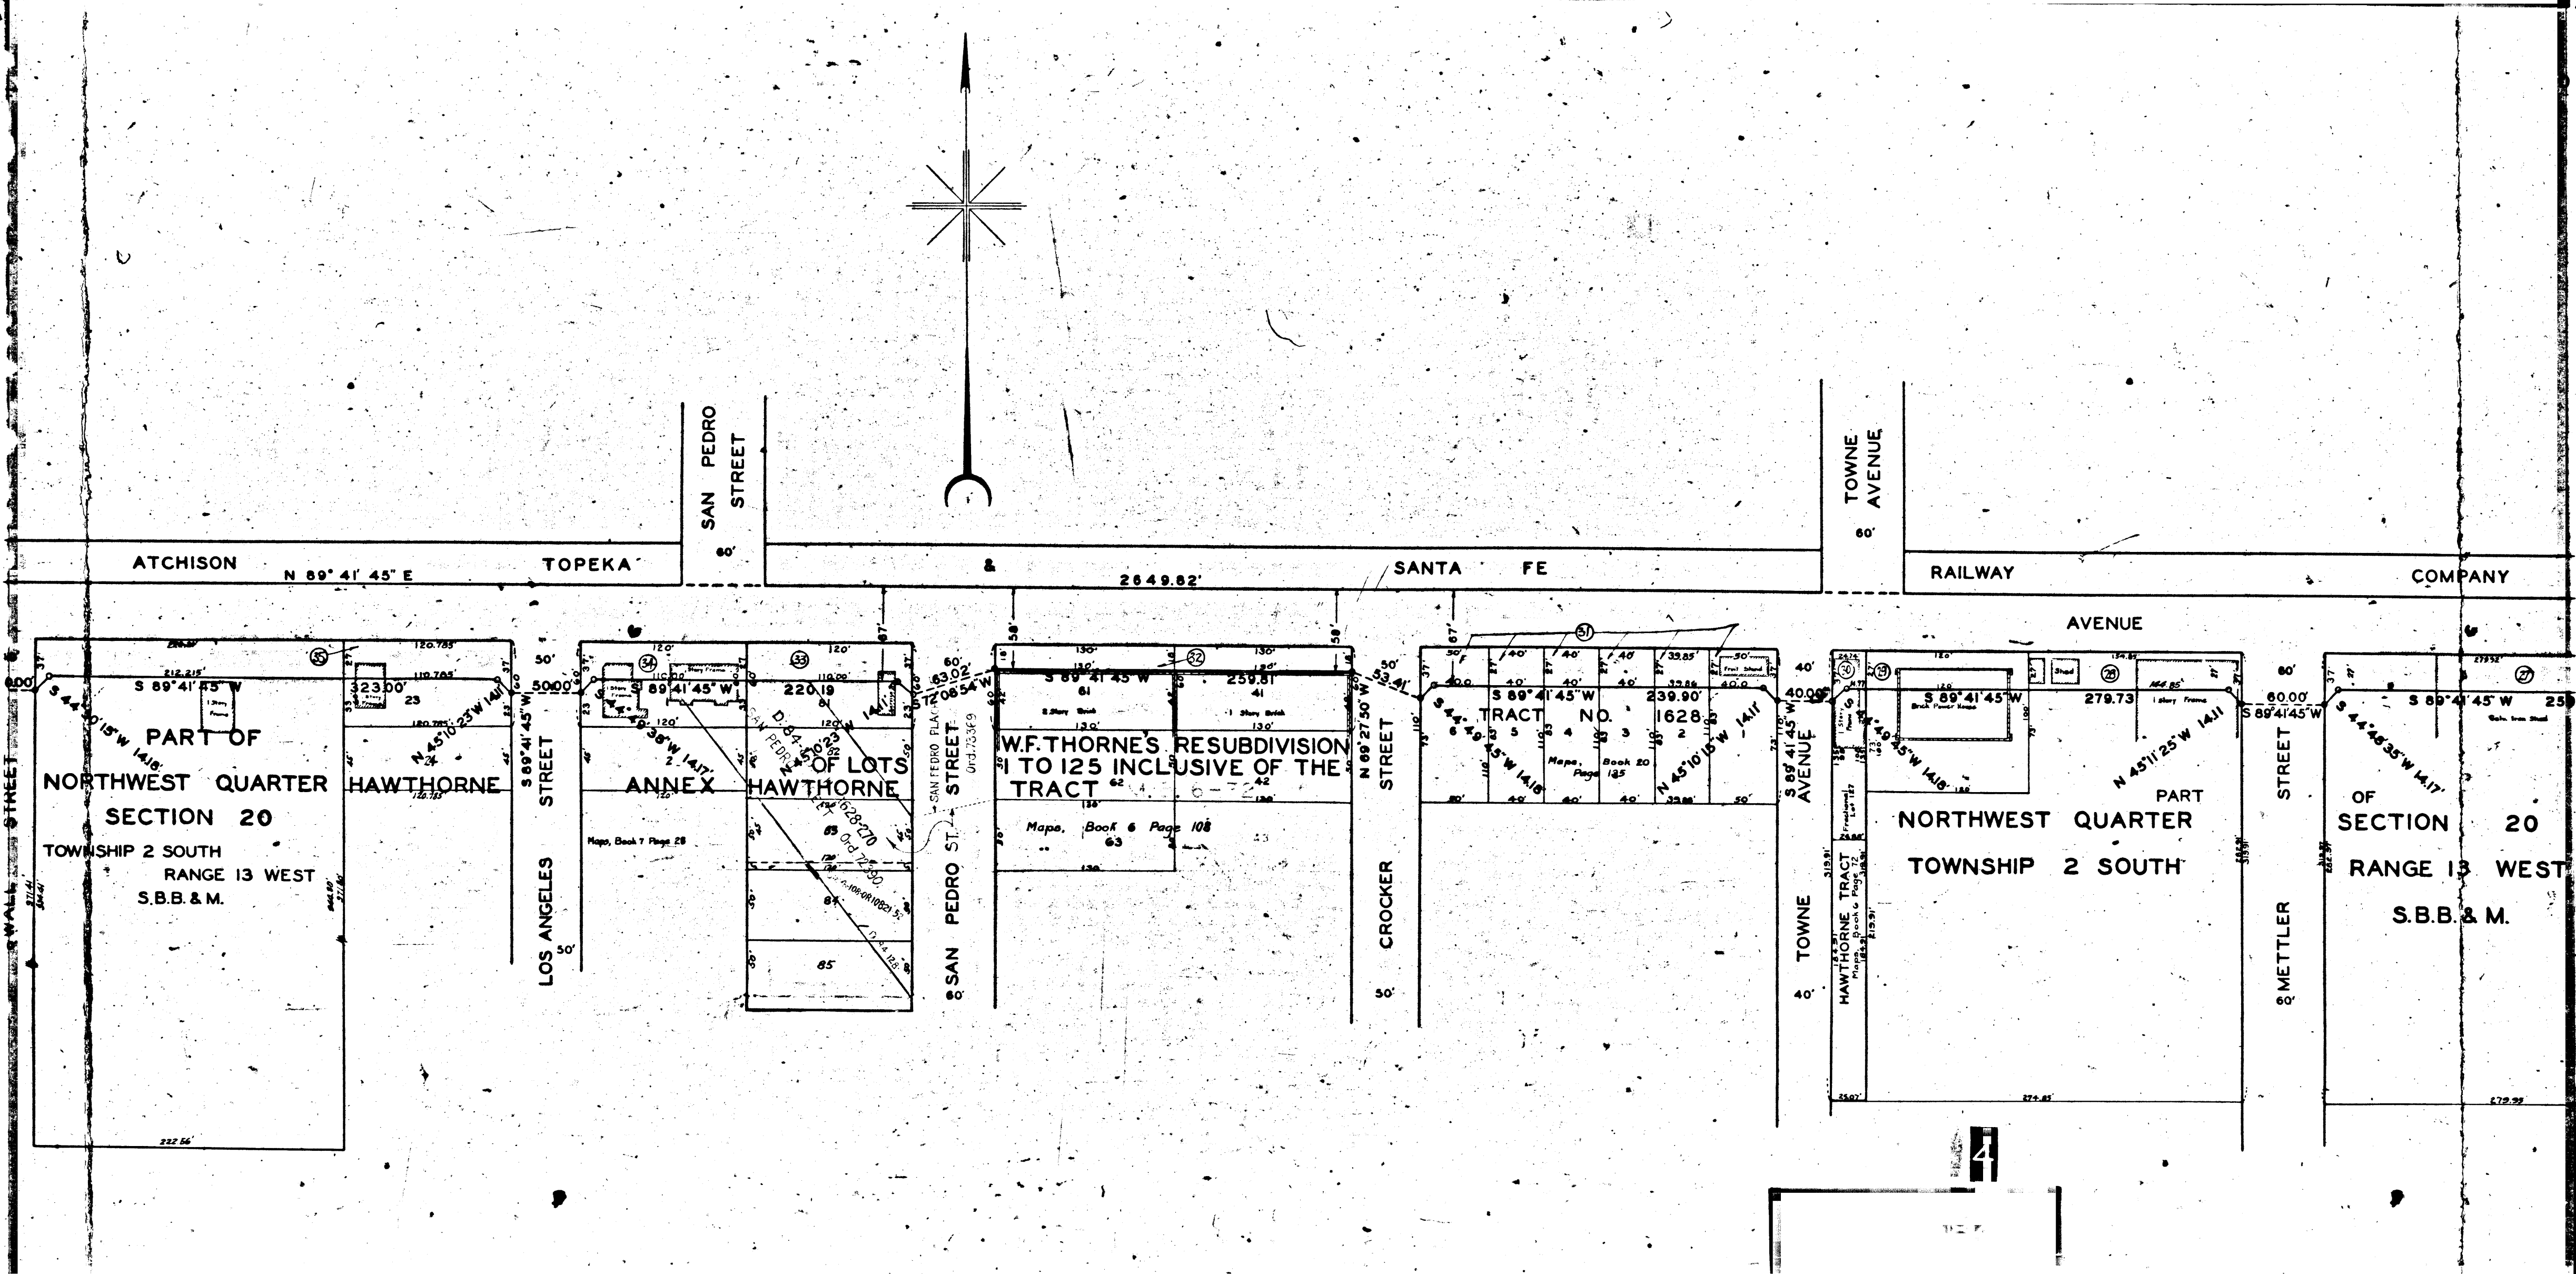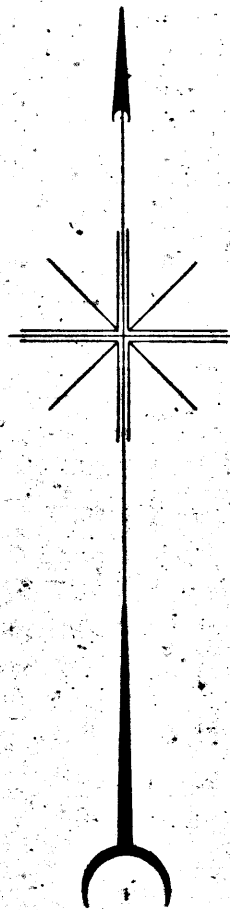

CGE-A

OSI-A

Maps, Book 7 Page 2

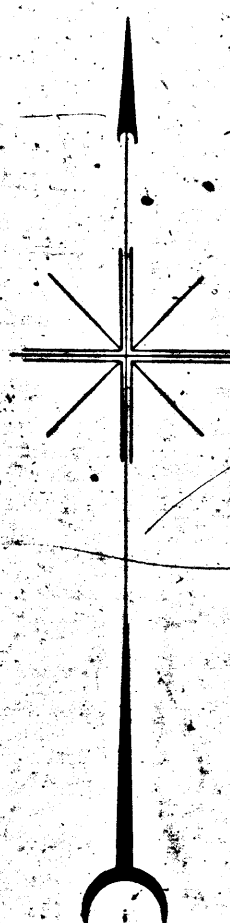

TOPEKA

SANTA FE RAILWAY COMPANY.

AVENUE

BURKE BROS
MONETA
PARK TRACT

Map, Book & Page 1

Maps, Book 8 Pages 175

BROADWAY

100

PALM AND TRACT

BRENTWOOD STREET

MONETA AVENUE

Maps, Book 10 Page 153

AVENUE

NSKFE

TRACT NO NORSWING TRACT
6458

1. **Introduction**

Maps, Book 101 Page 32

Fractional Lot C

Maps, Book 10 Page 3

10

10

O & W SLAUSON AVENUE
SHEET 3 OF 3 SHEETS

