
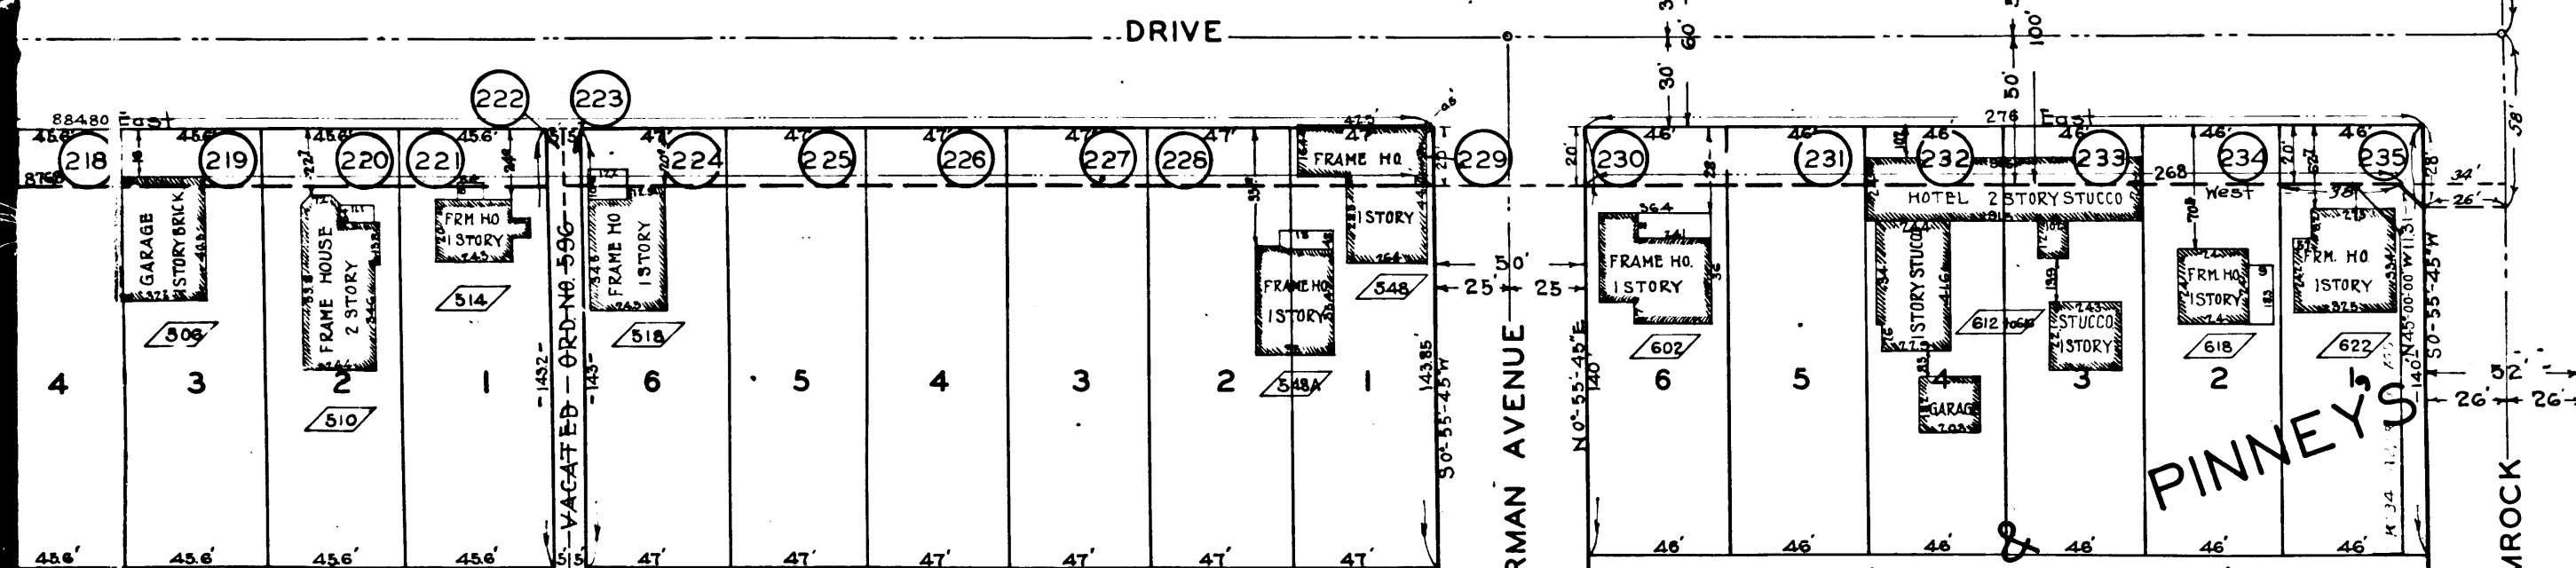


SUBDIVISION

M.R. 16-41

Mc MANAMAN

TRACT
M.B. 9-132

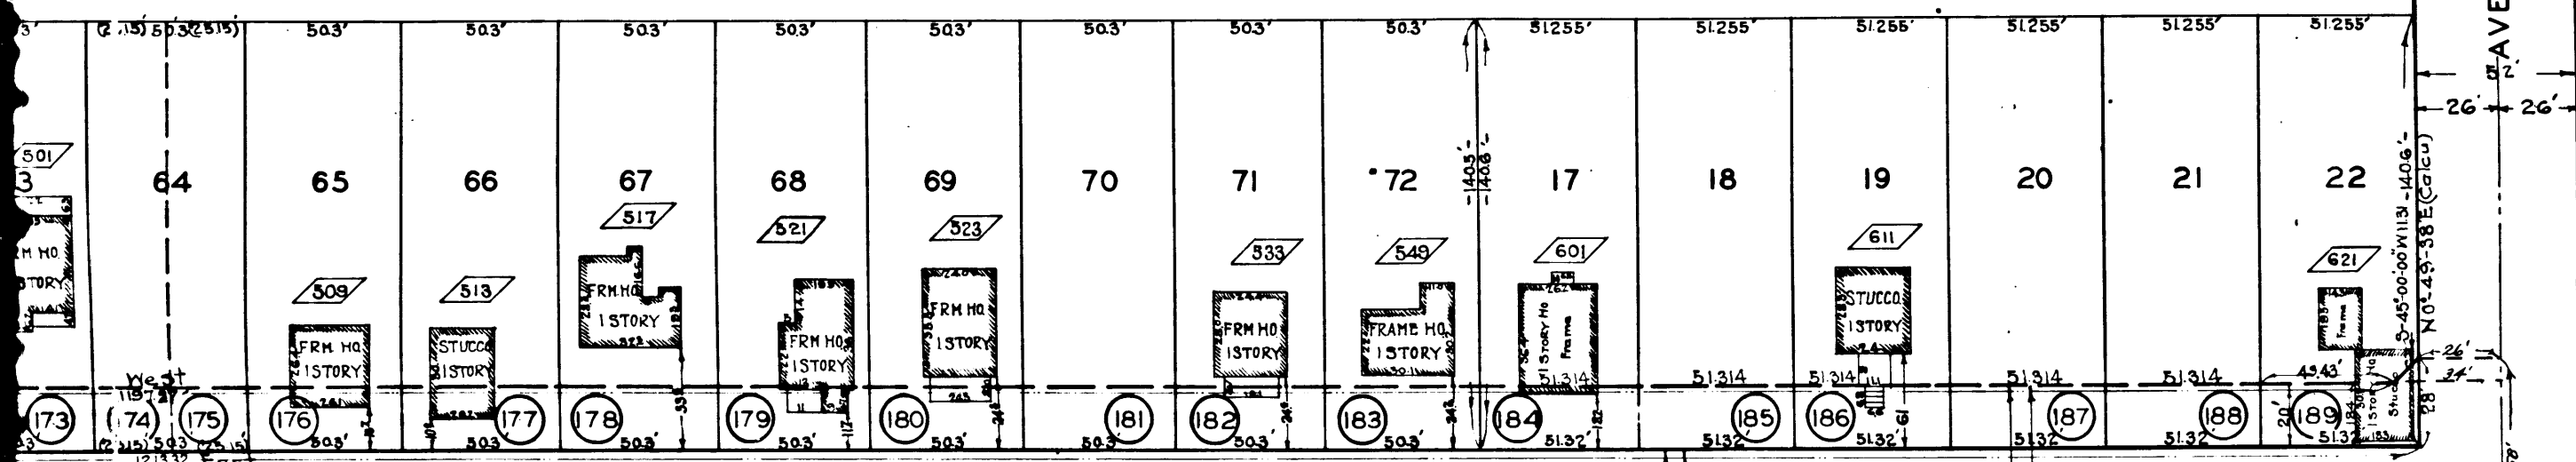


VISION

M.R. 16-40

A & P'S
SUBDIVISION
M.R. 17-48

SHERMAN
&
SUBDIVISION
M.R. 16-9

PINNEY'S

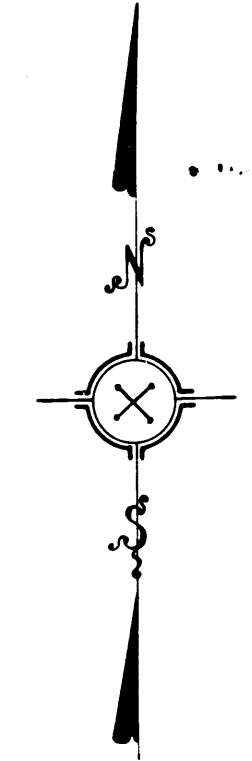

Scale 1"=40'

C.F. 1590 4-4

MONROVIA
M.R. 14-38

CAMFIELD'S

SUBDIVISION
M.R. 16-16



LE MARS

SUBDIVISION
M.R. 16-

CANYON BOULEVARD

ALLEY

AVENUE

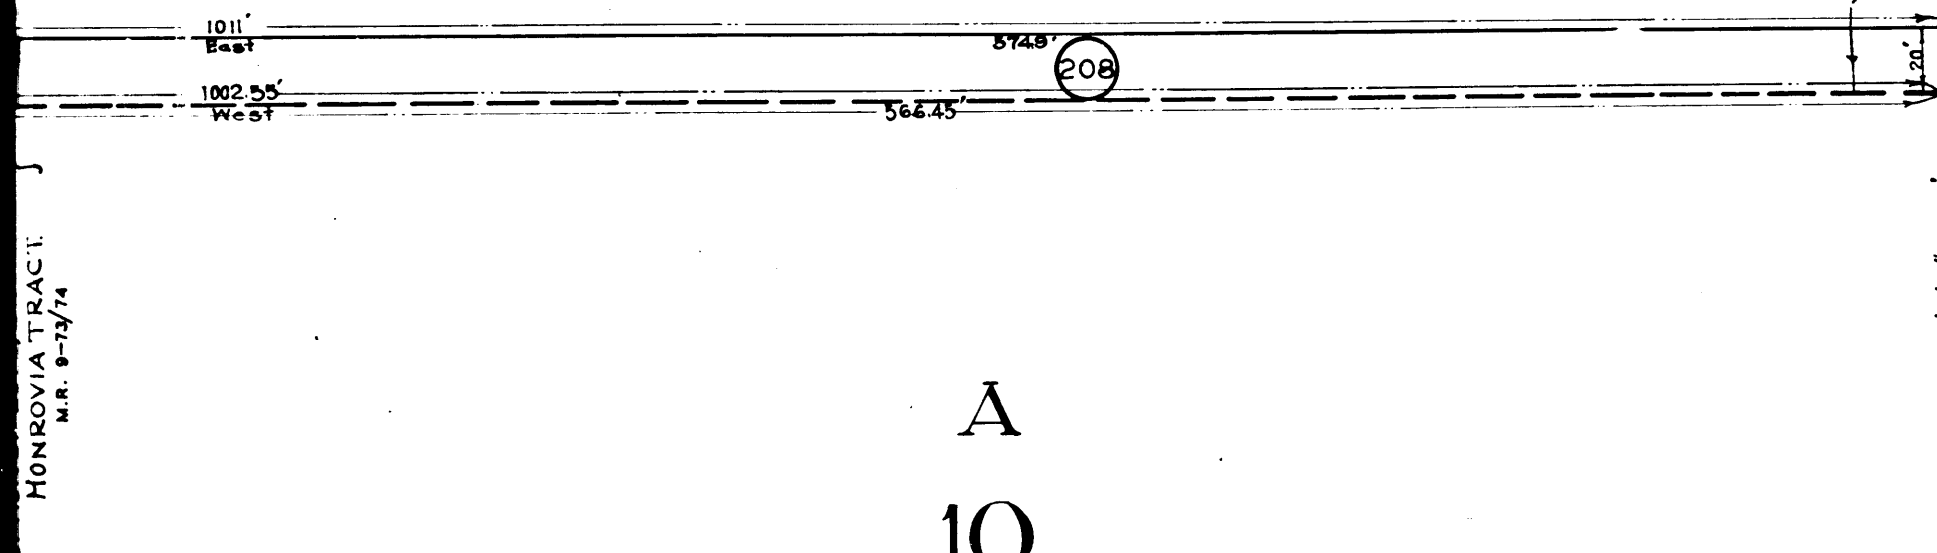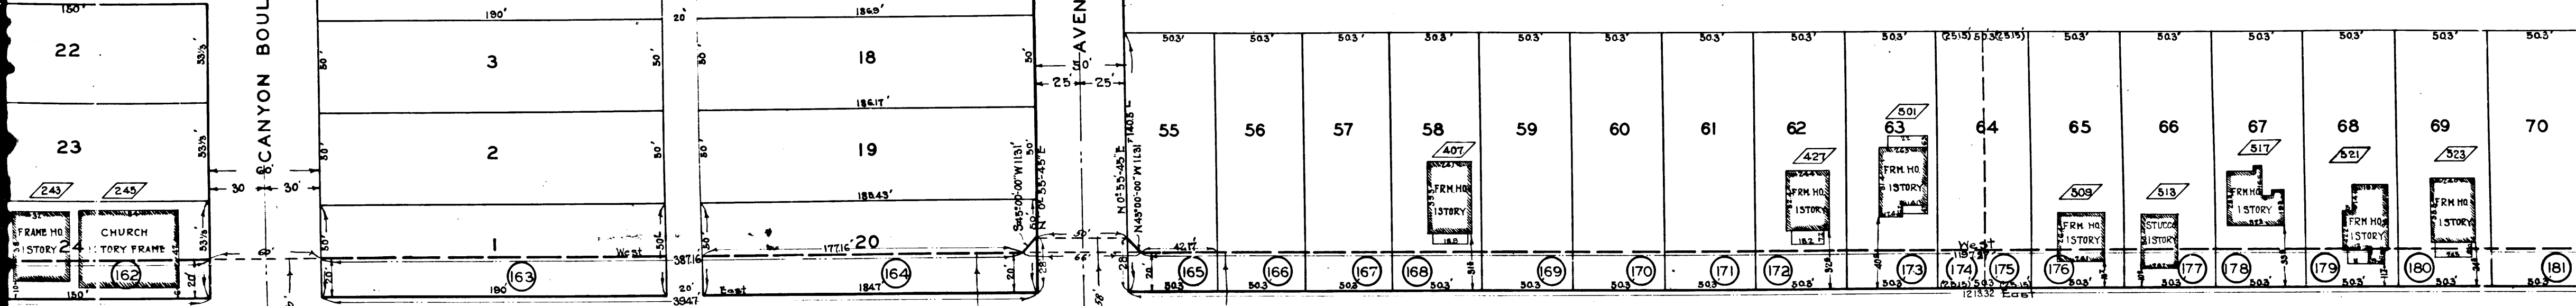

MONROVIA

A
10

TRACT


M.R. 9-73/74

CALIFORNIA


HIGHLAND SUBDIVISION

M.R. 16-40

A & P'S
SUBDIVISION

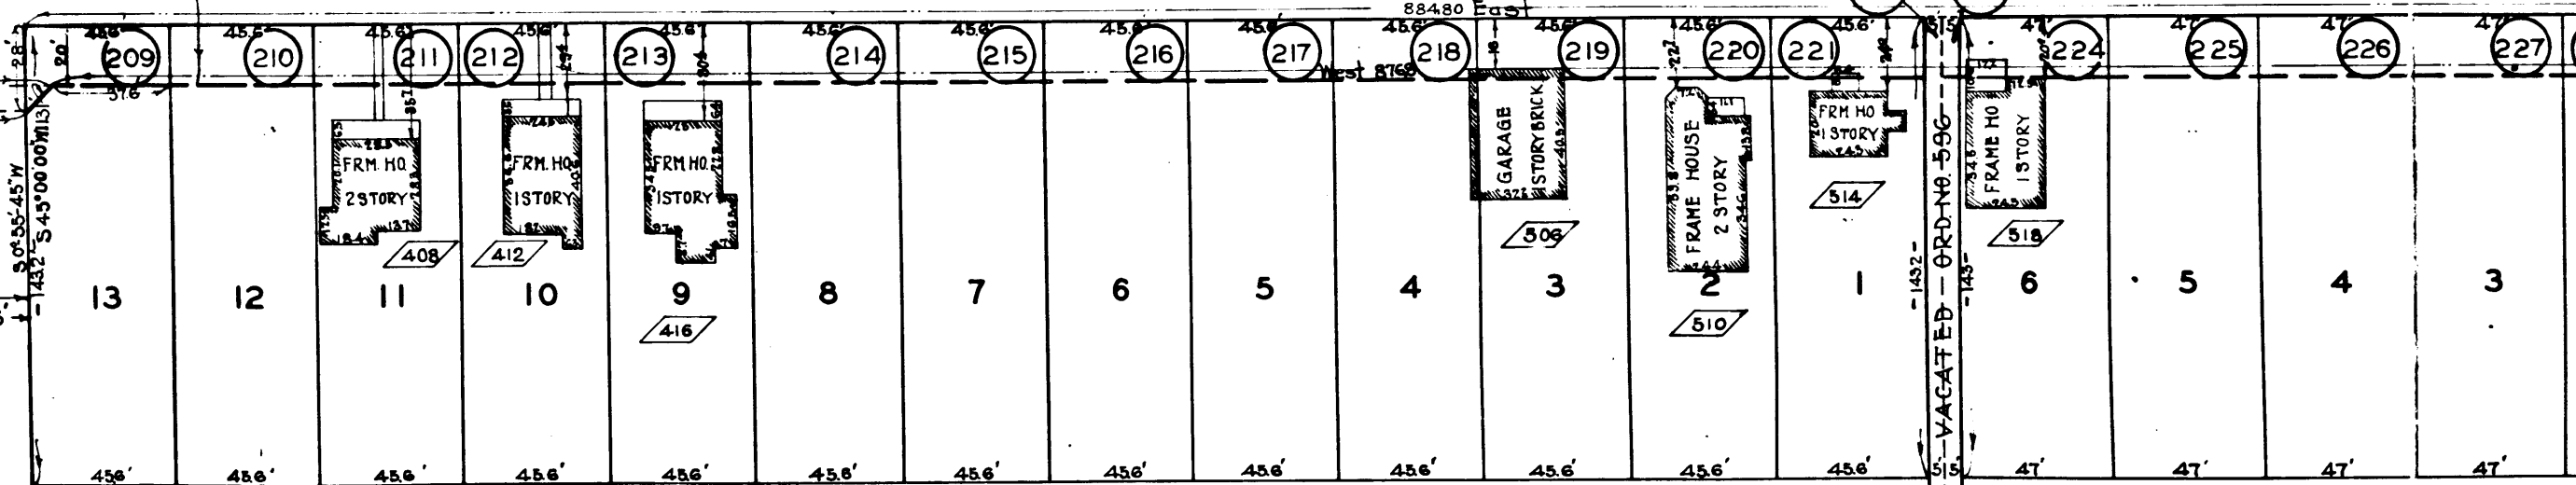

C.F. 1590 4-4

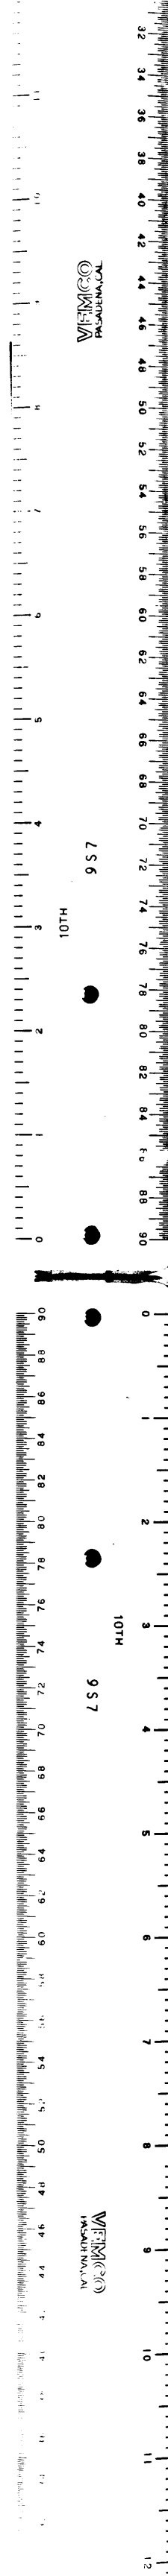

ADDITION No 1 TO TOWN OF MONROVIA
M.R. 14-38

IVY AVENUE



CANYON BOULEVARD

CAMFIELD'S


ALLEY

DD

See Sheet No 34
See C.F. 1590 SHIF. 3

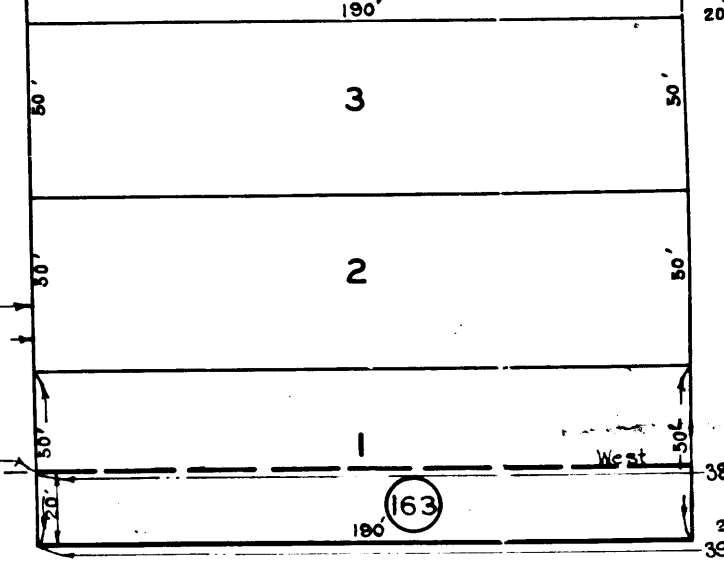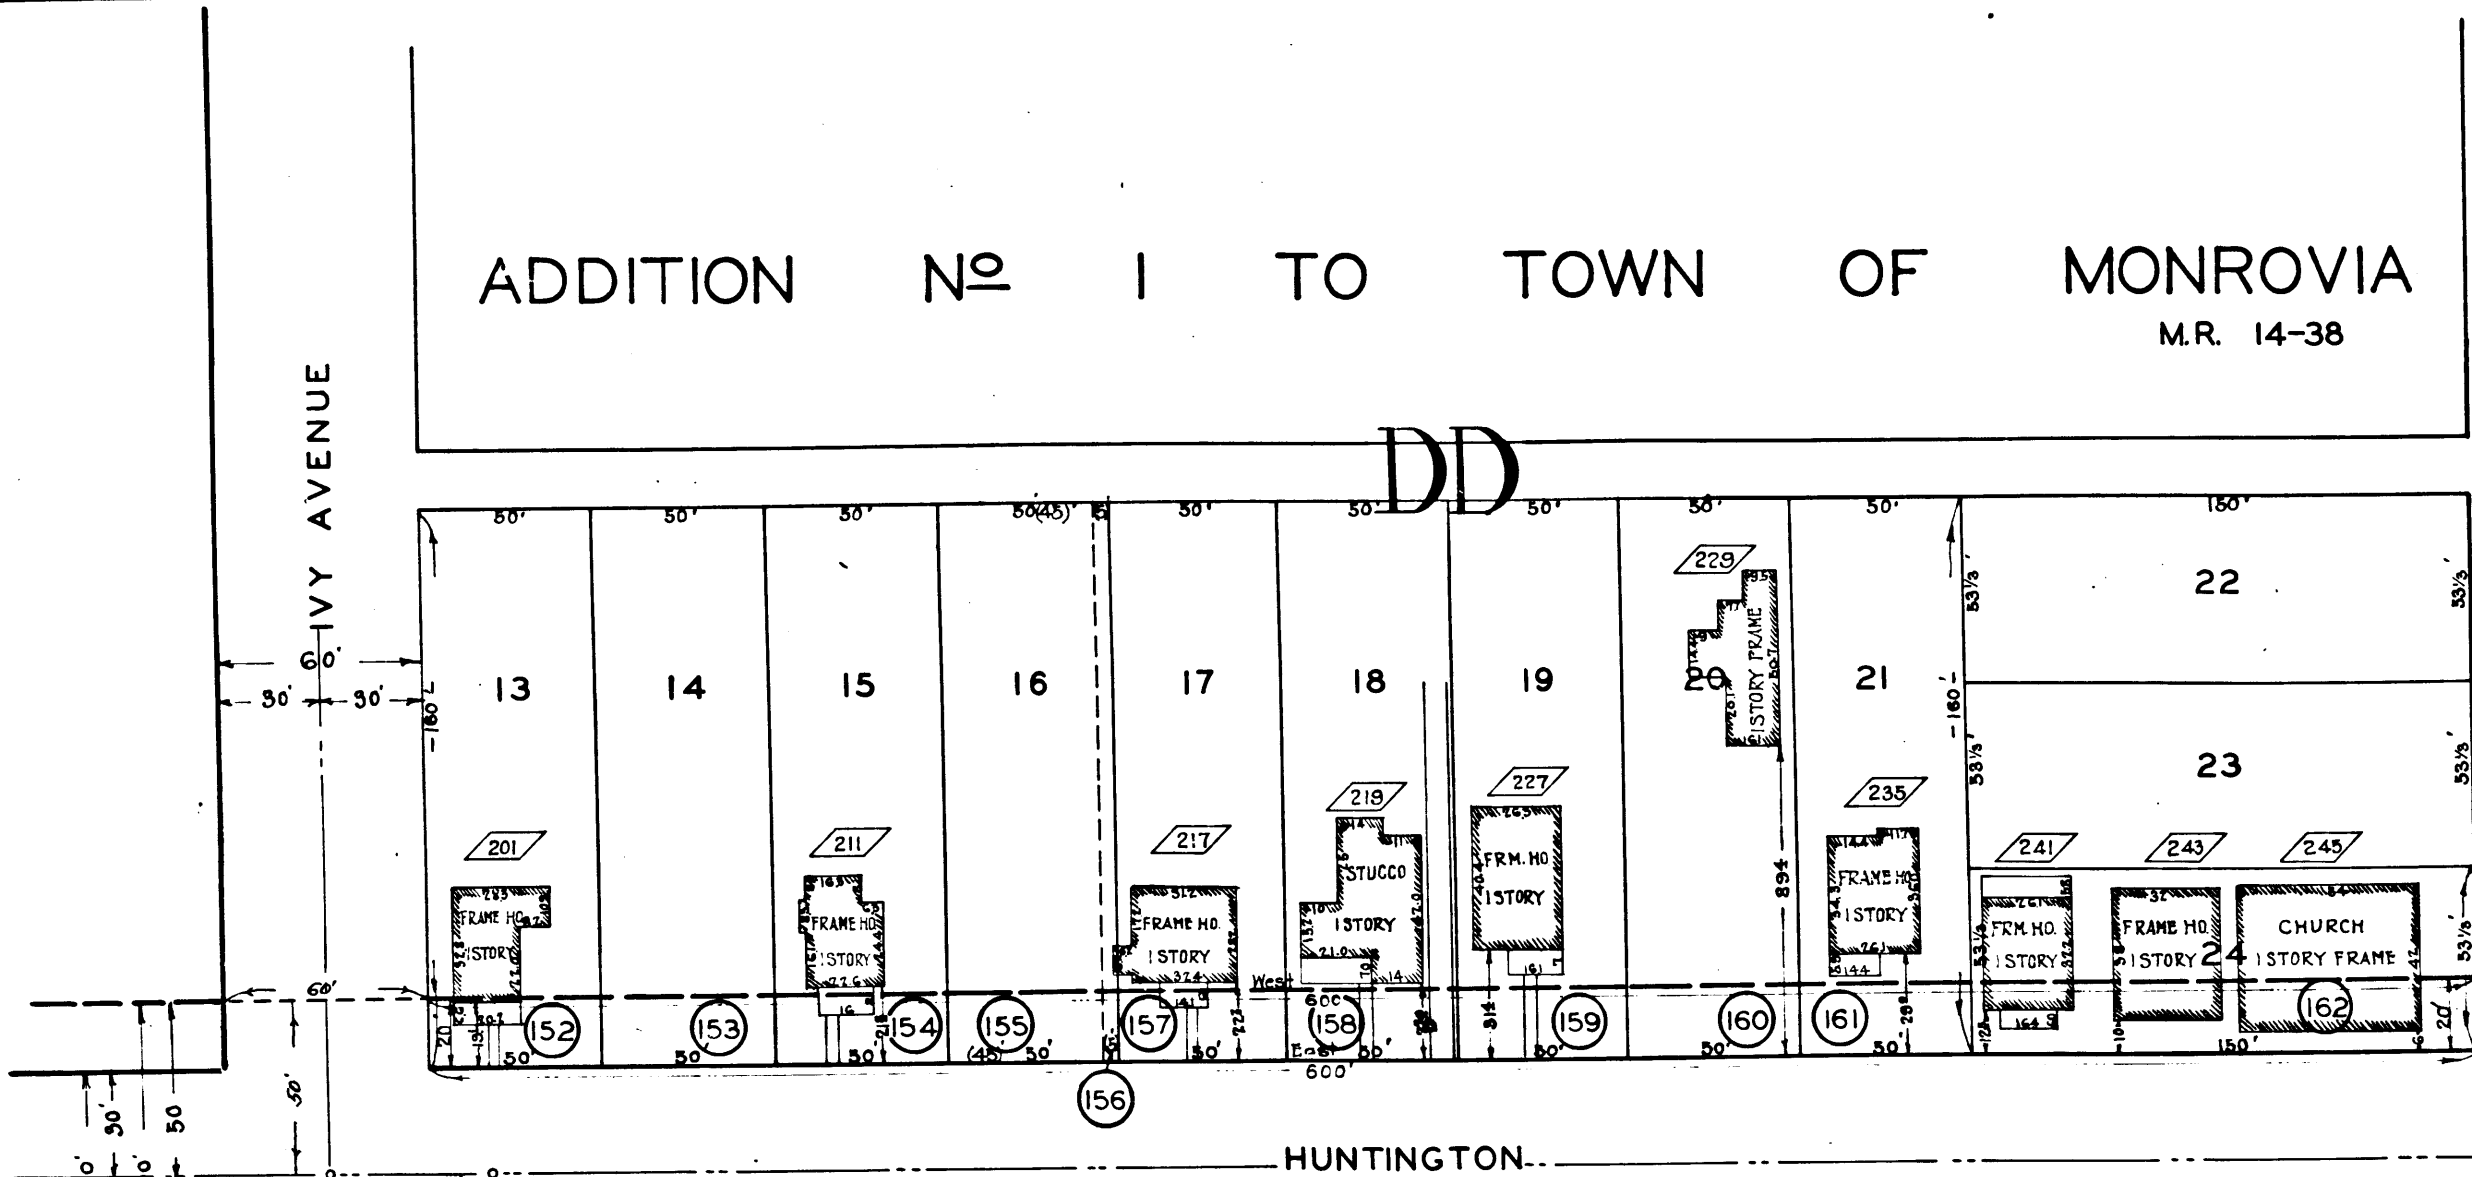

HUNTINGTON

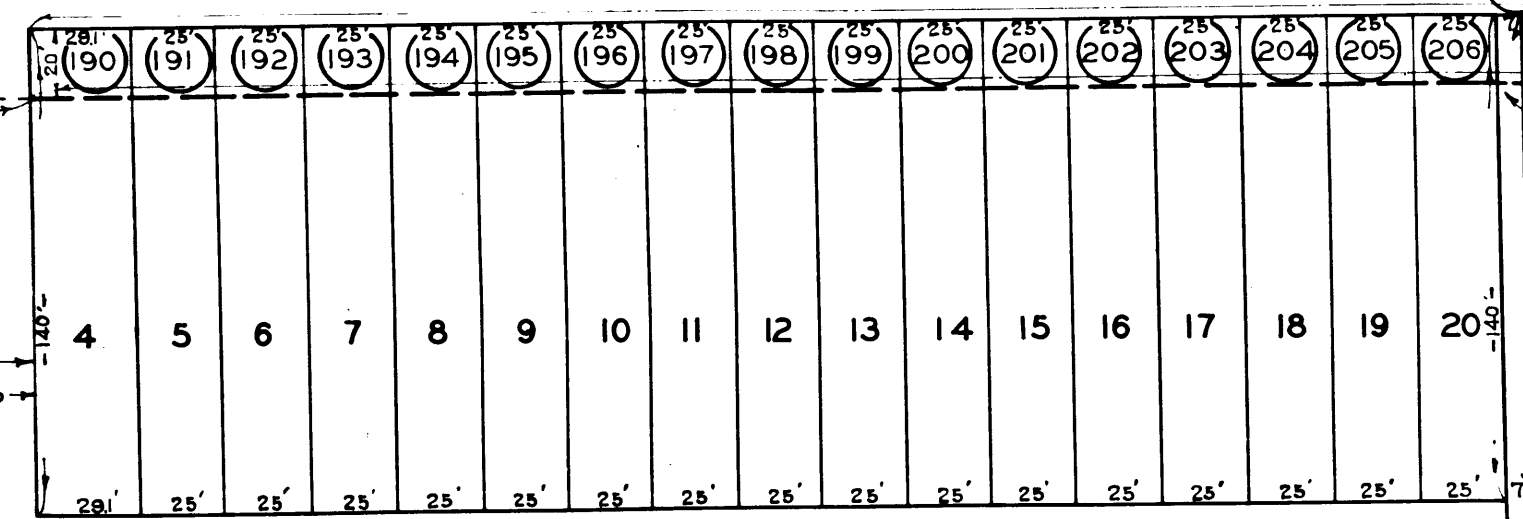

Portion of Lot B, Block 10 of
MONROVIA TRACT
M.R. 9-73/74

TRACT No 6924
MB 78-80 MONROVIA

A
10

C.F. 1590 4-4

3