

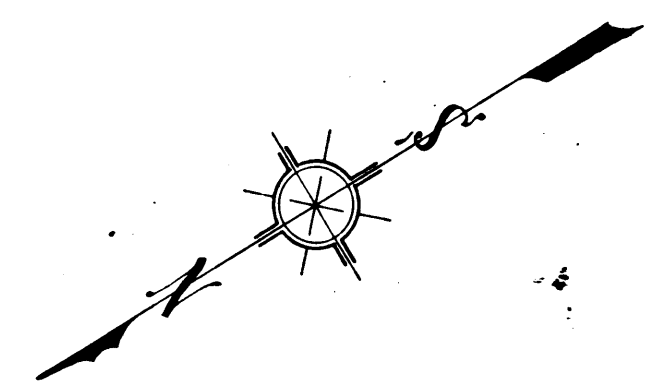
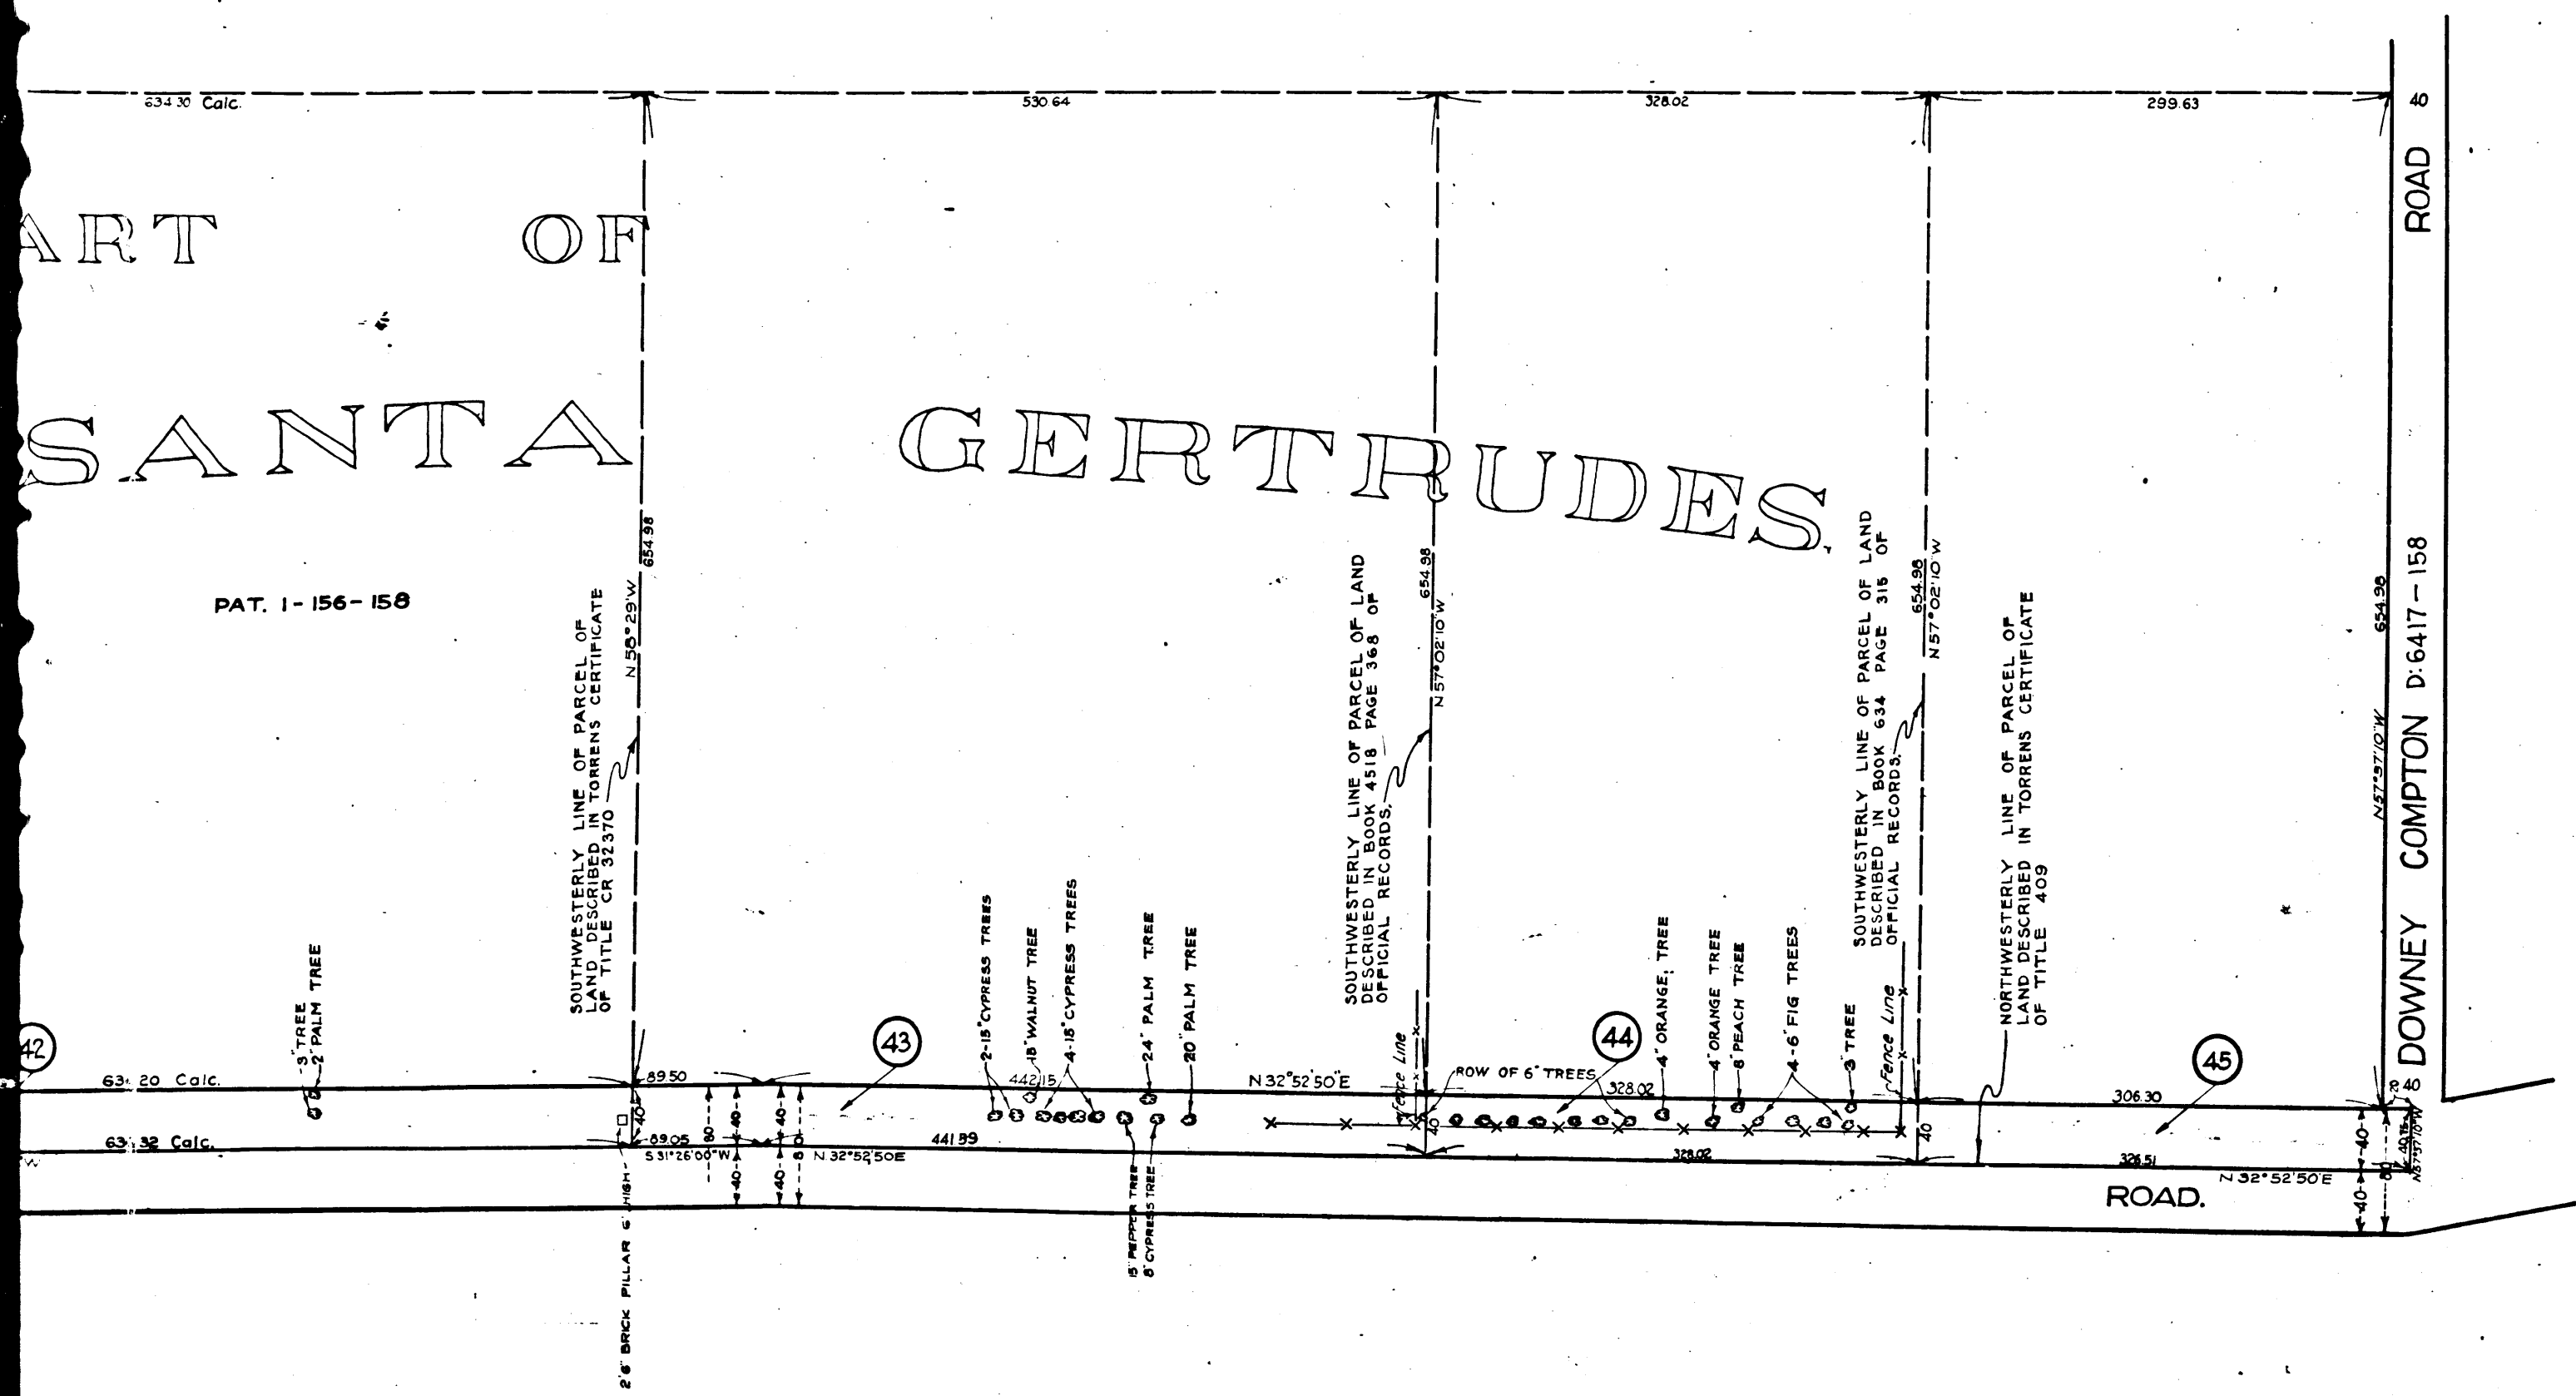


EXHIBIT 'A'
ACQUISITION AND IMPROVEMENT DISTRICT N° 17
OF THE COUNTY OF LOS ANGELES
 FOR
THE OPENING, WIDENING, EXTENDING, IMPROVEMENT OF AND WORK UPON
OLD RIVER SCHOOL ROAD

MAP SHOWING PROPERTY TO BE ACQUIRED IN ACCORDANCE WITH THE
 PROVISIONS OF THE ACQUISITION AND IMPROVEMENT ACT OF 1925 APPROVED
 MAY 23, 1925.

SCALE 1" = 80' JUNE, 1928

J.E. ROCKHOLD COUNTY SURVEYOR

LEGEND

LAND SOUGHT TO BE ACQUIRED SHOWN IN RED.
 NUMBERS IN CIRCLES INDICATE PARCELS SOUGHT TO BE CONDEMNED.
 THE PARCELS ARE DESCRIBED IN PARAGRAPH VII OF THE COMPLAINT.
 PORTION COLORED RED SHOWS LOCATION, GENERAL ROUTE, AND
 TERMINI OF PUBLIC ROAD TO BE CONDEMNED.

Suit No.
Superior Court Case No. 258475
Suit for Condemnation
Filed Aug. 7th 1928
County of Los Angeles, Pltff.
vs
Arthur N. Allard et al., Def.
Interlocutory judgment as per
map, rendered Mar. 29th 1930.
Judg. Bk. 751-1.
Final judgment in favor of Pltff. as
per map rendered Sep. 30, 1930
D:83-22, C.R. 10292-327

Negative of this map filed
in Blue Print Dept. as
Negative No. 170.

C.F. 1592 -

A. & I. DISTRICT N° 17		
DRAWN BY	E.B. POWELL	Feb. 1927
TRACED BY	E.B. POWELL	Feb. 1927
CHECKED BY	CLARK	AUG. 1927

PART OF
SANTA GERT


SOUTHWESTERLY LINE OF PARCEL OF
LAND DESCRIBED IN TORRENS CERTIFICATE
OF TITLE CR32370

AURA
E44.0E


M. B. 12 - 96

C.F. 1592 -

12

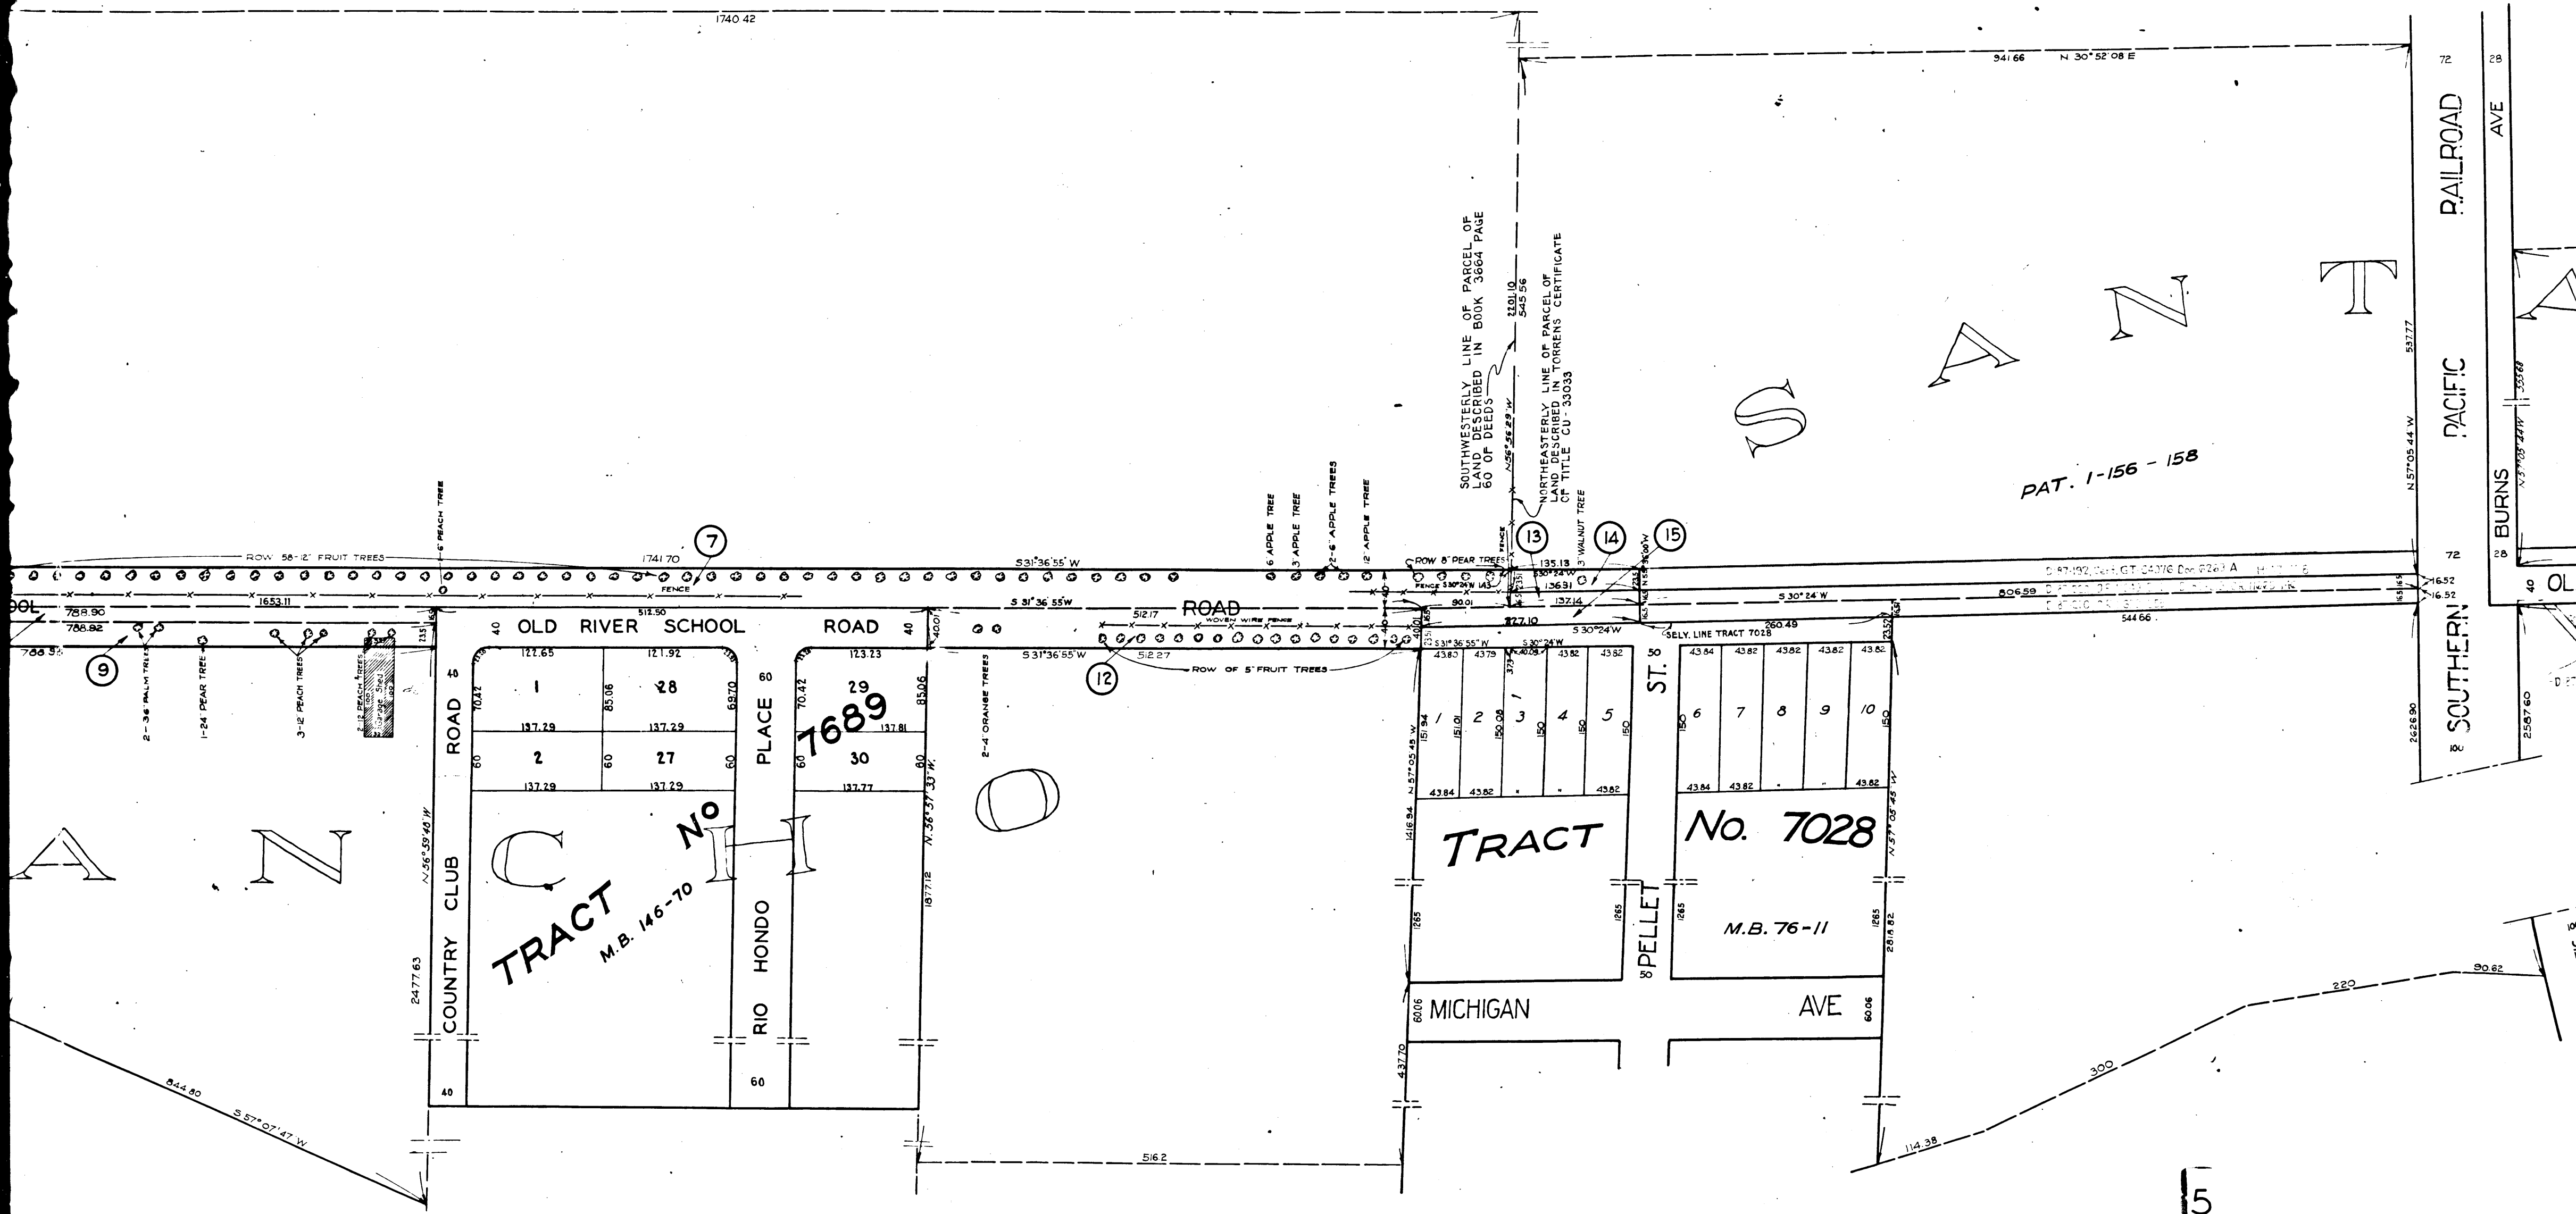

C.F. 1592 -

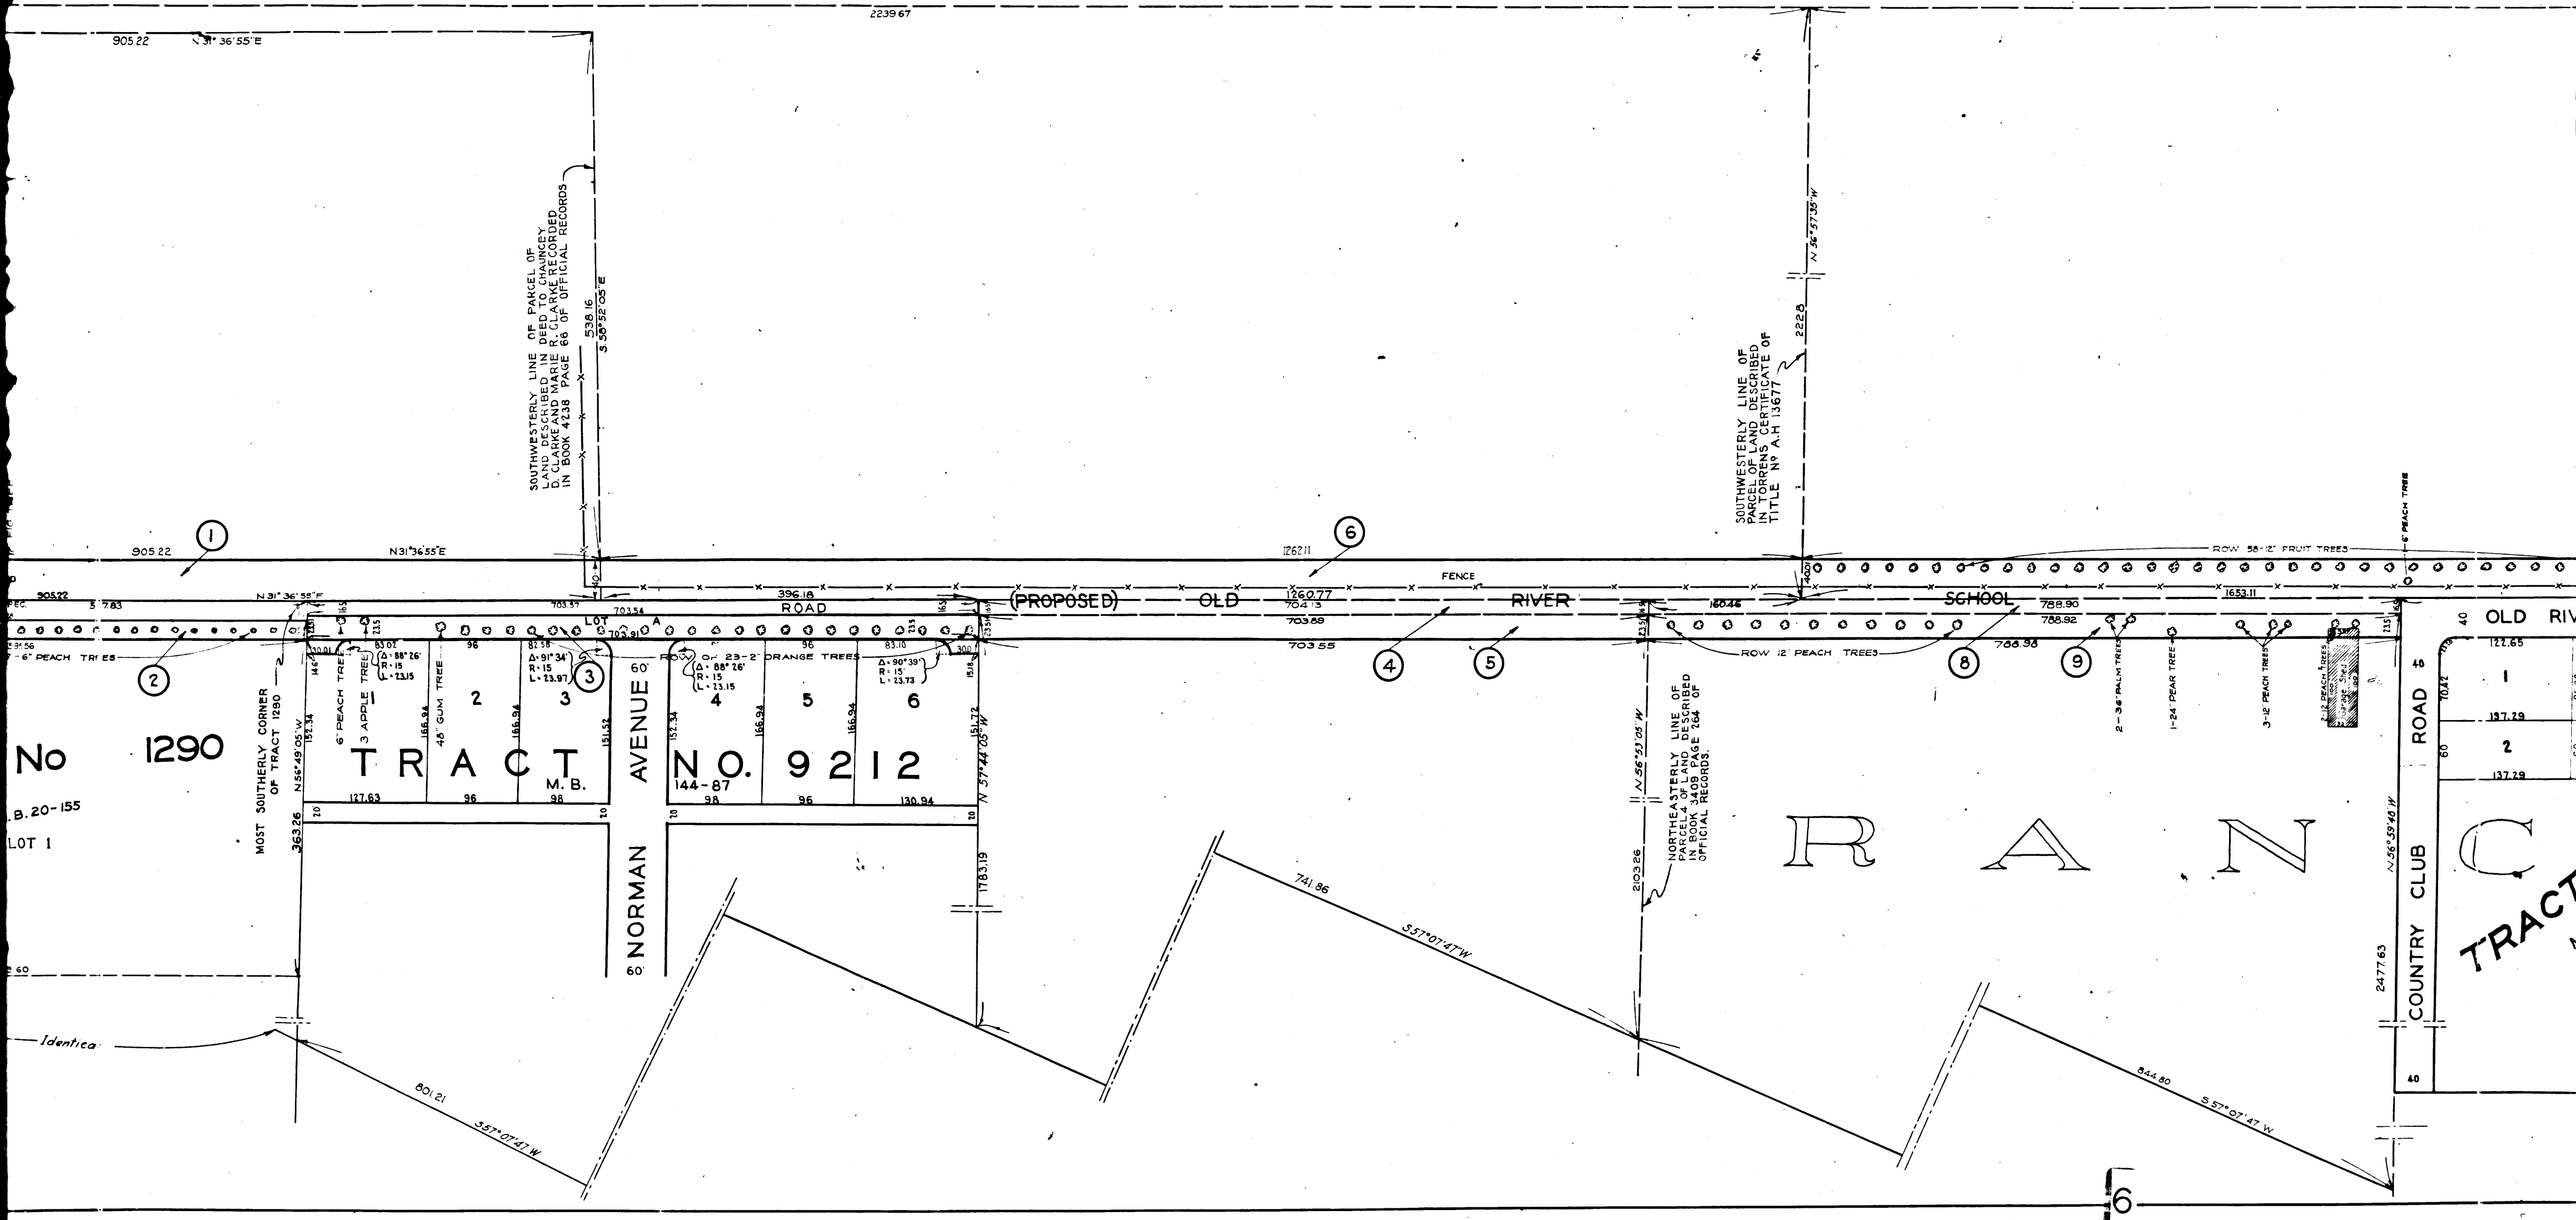

C.F. 1592 -

