


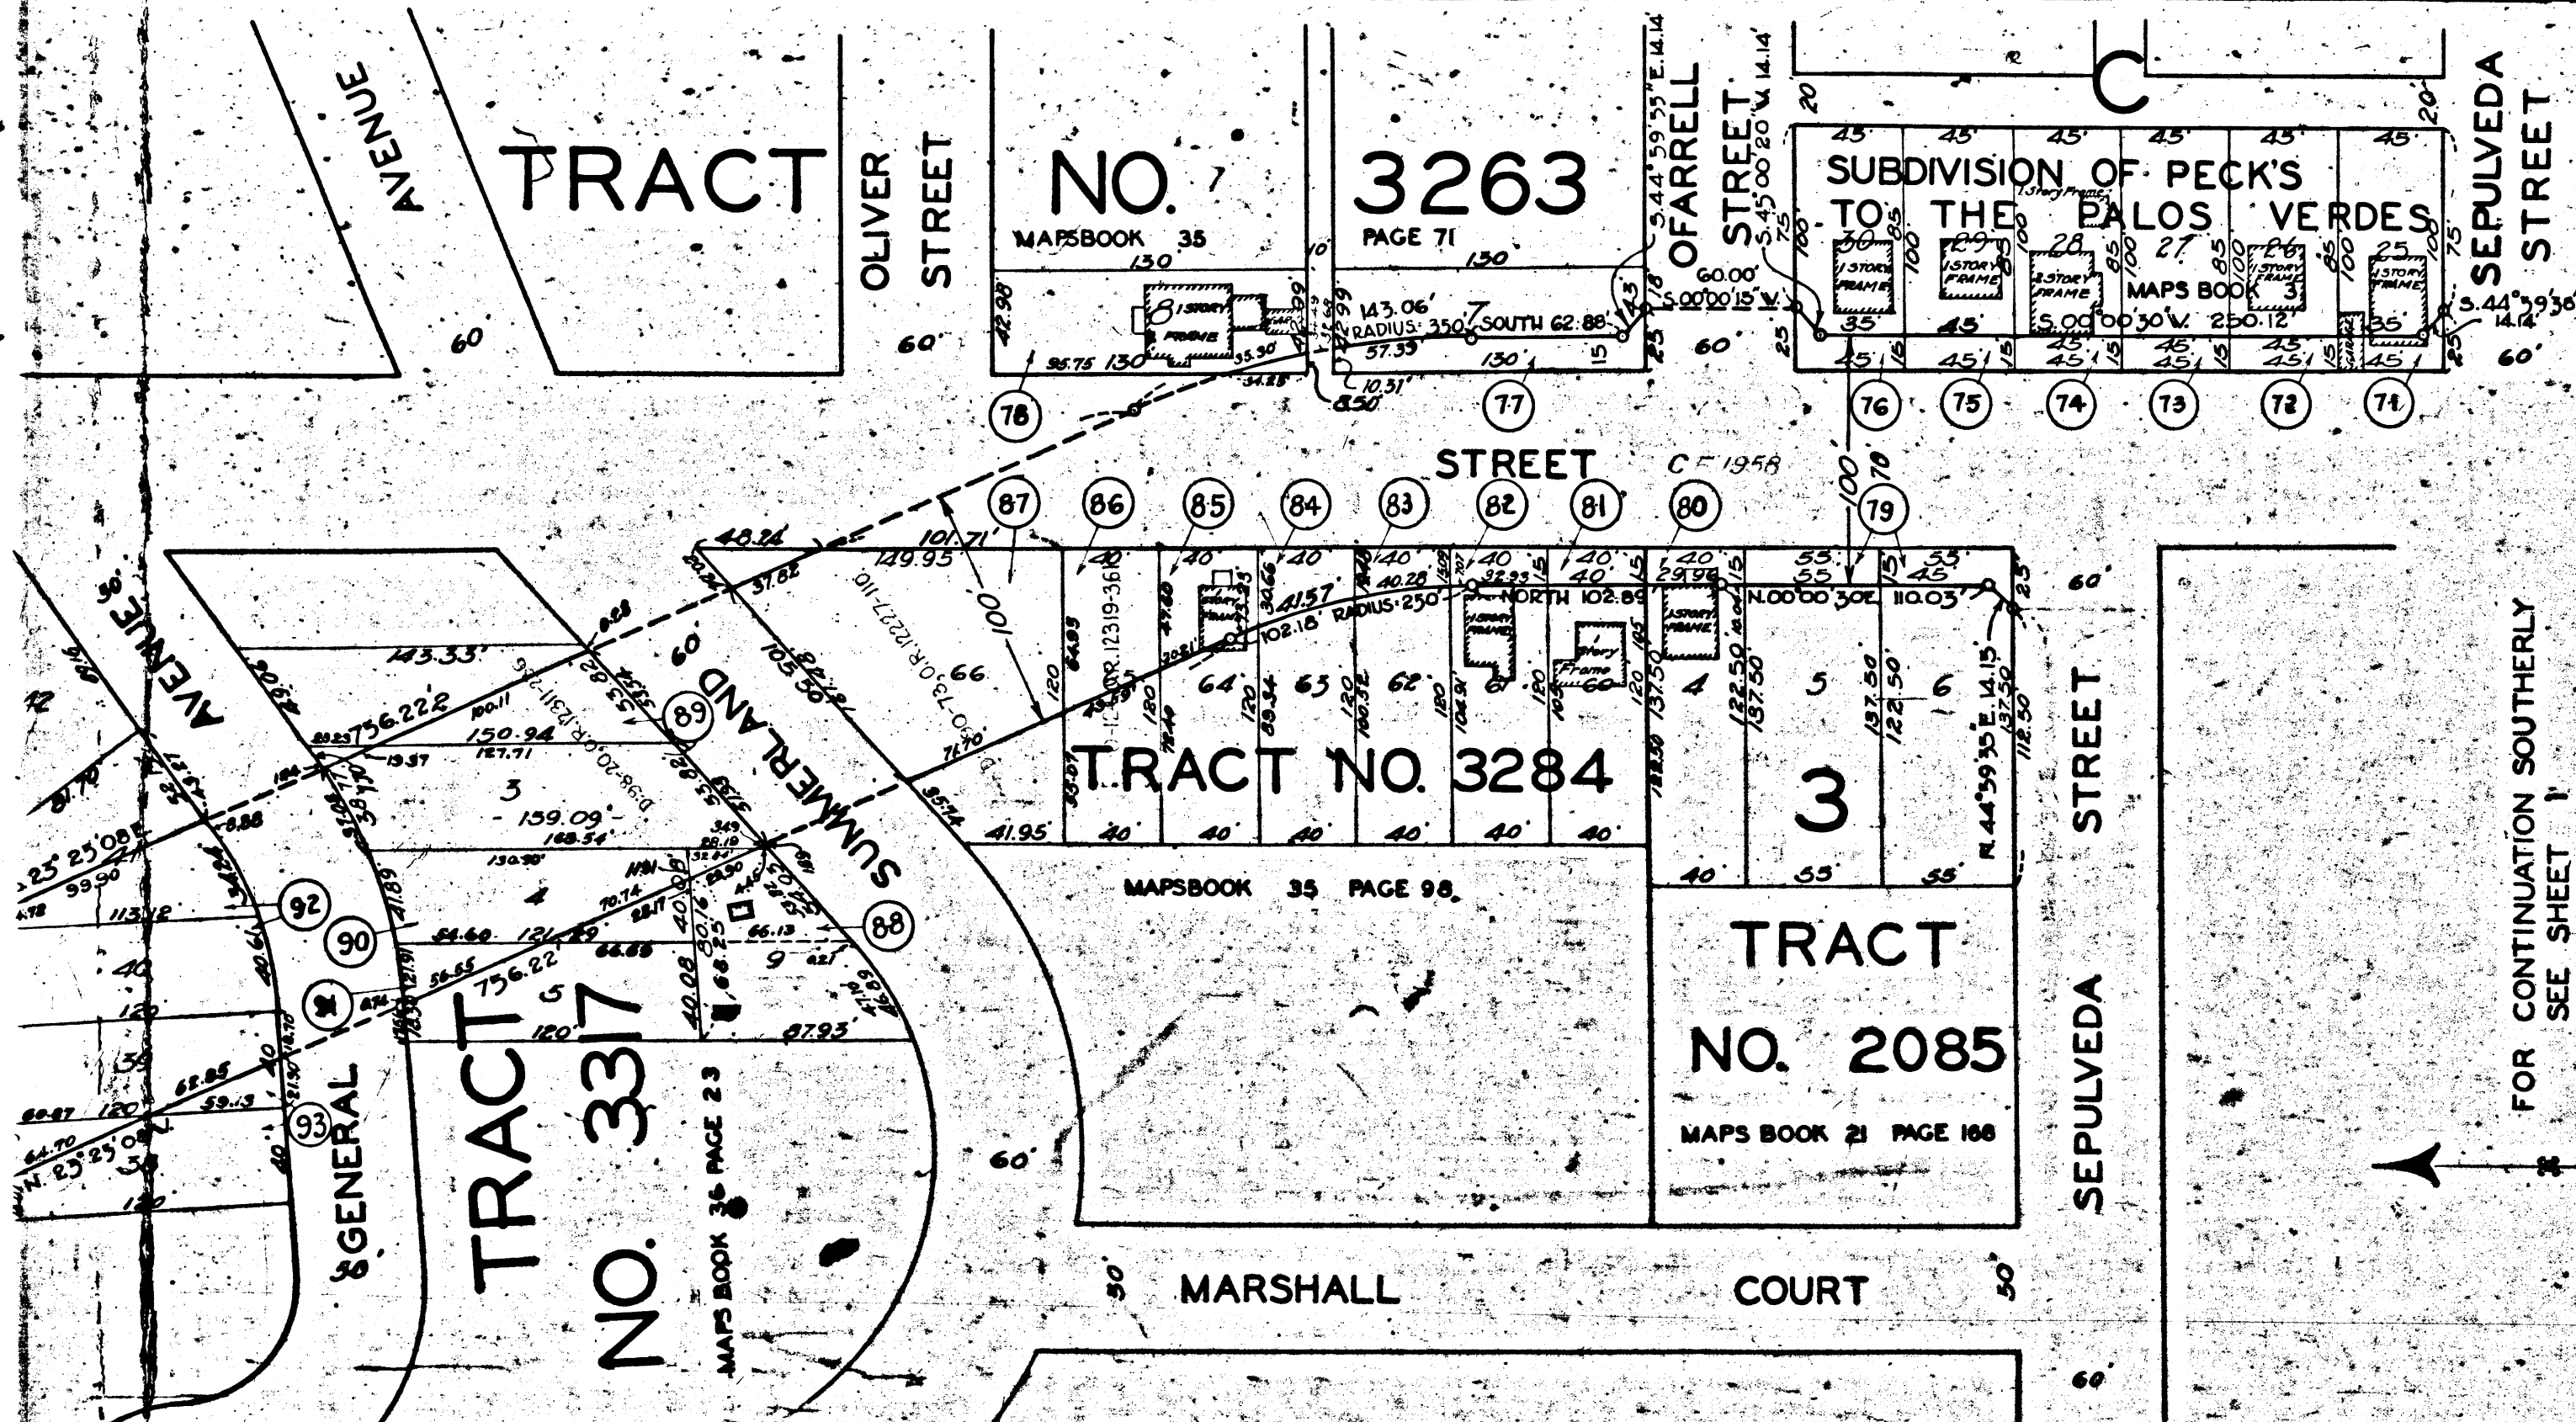

SHEET 2 OF 2 SHEETS


ADDITION
TRACT

PAGE 44

For Gaffey St. ch. to Gaffey Place - Ord. 72042, Sec. 1.
New Street established by Ord. 7204, Sec. 2.

FOR CONTINUATION SOUTHERLY
SEE SHEET 1

16196

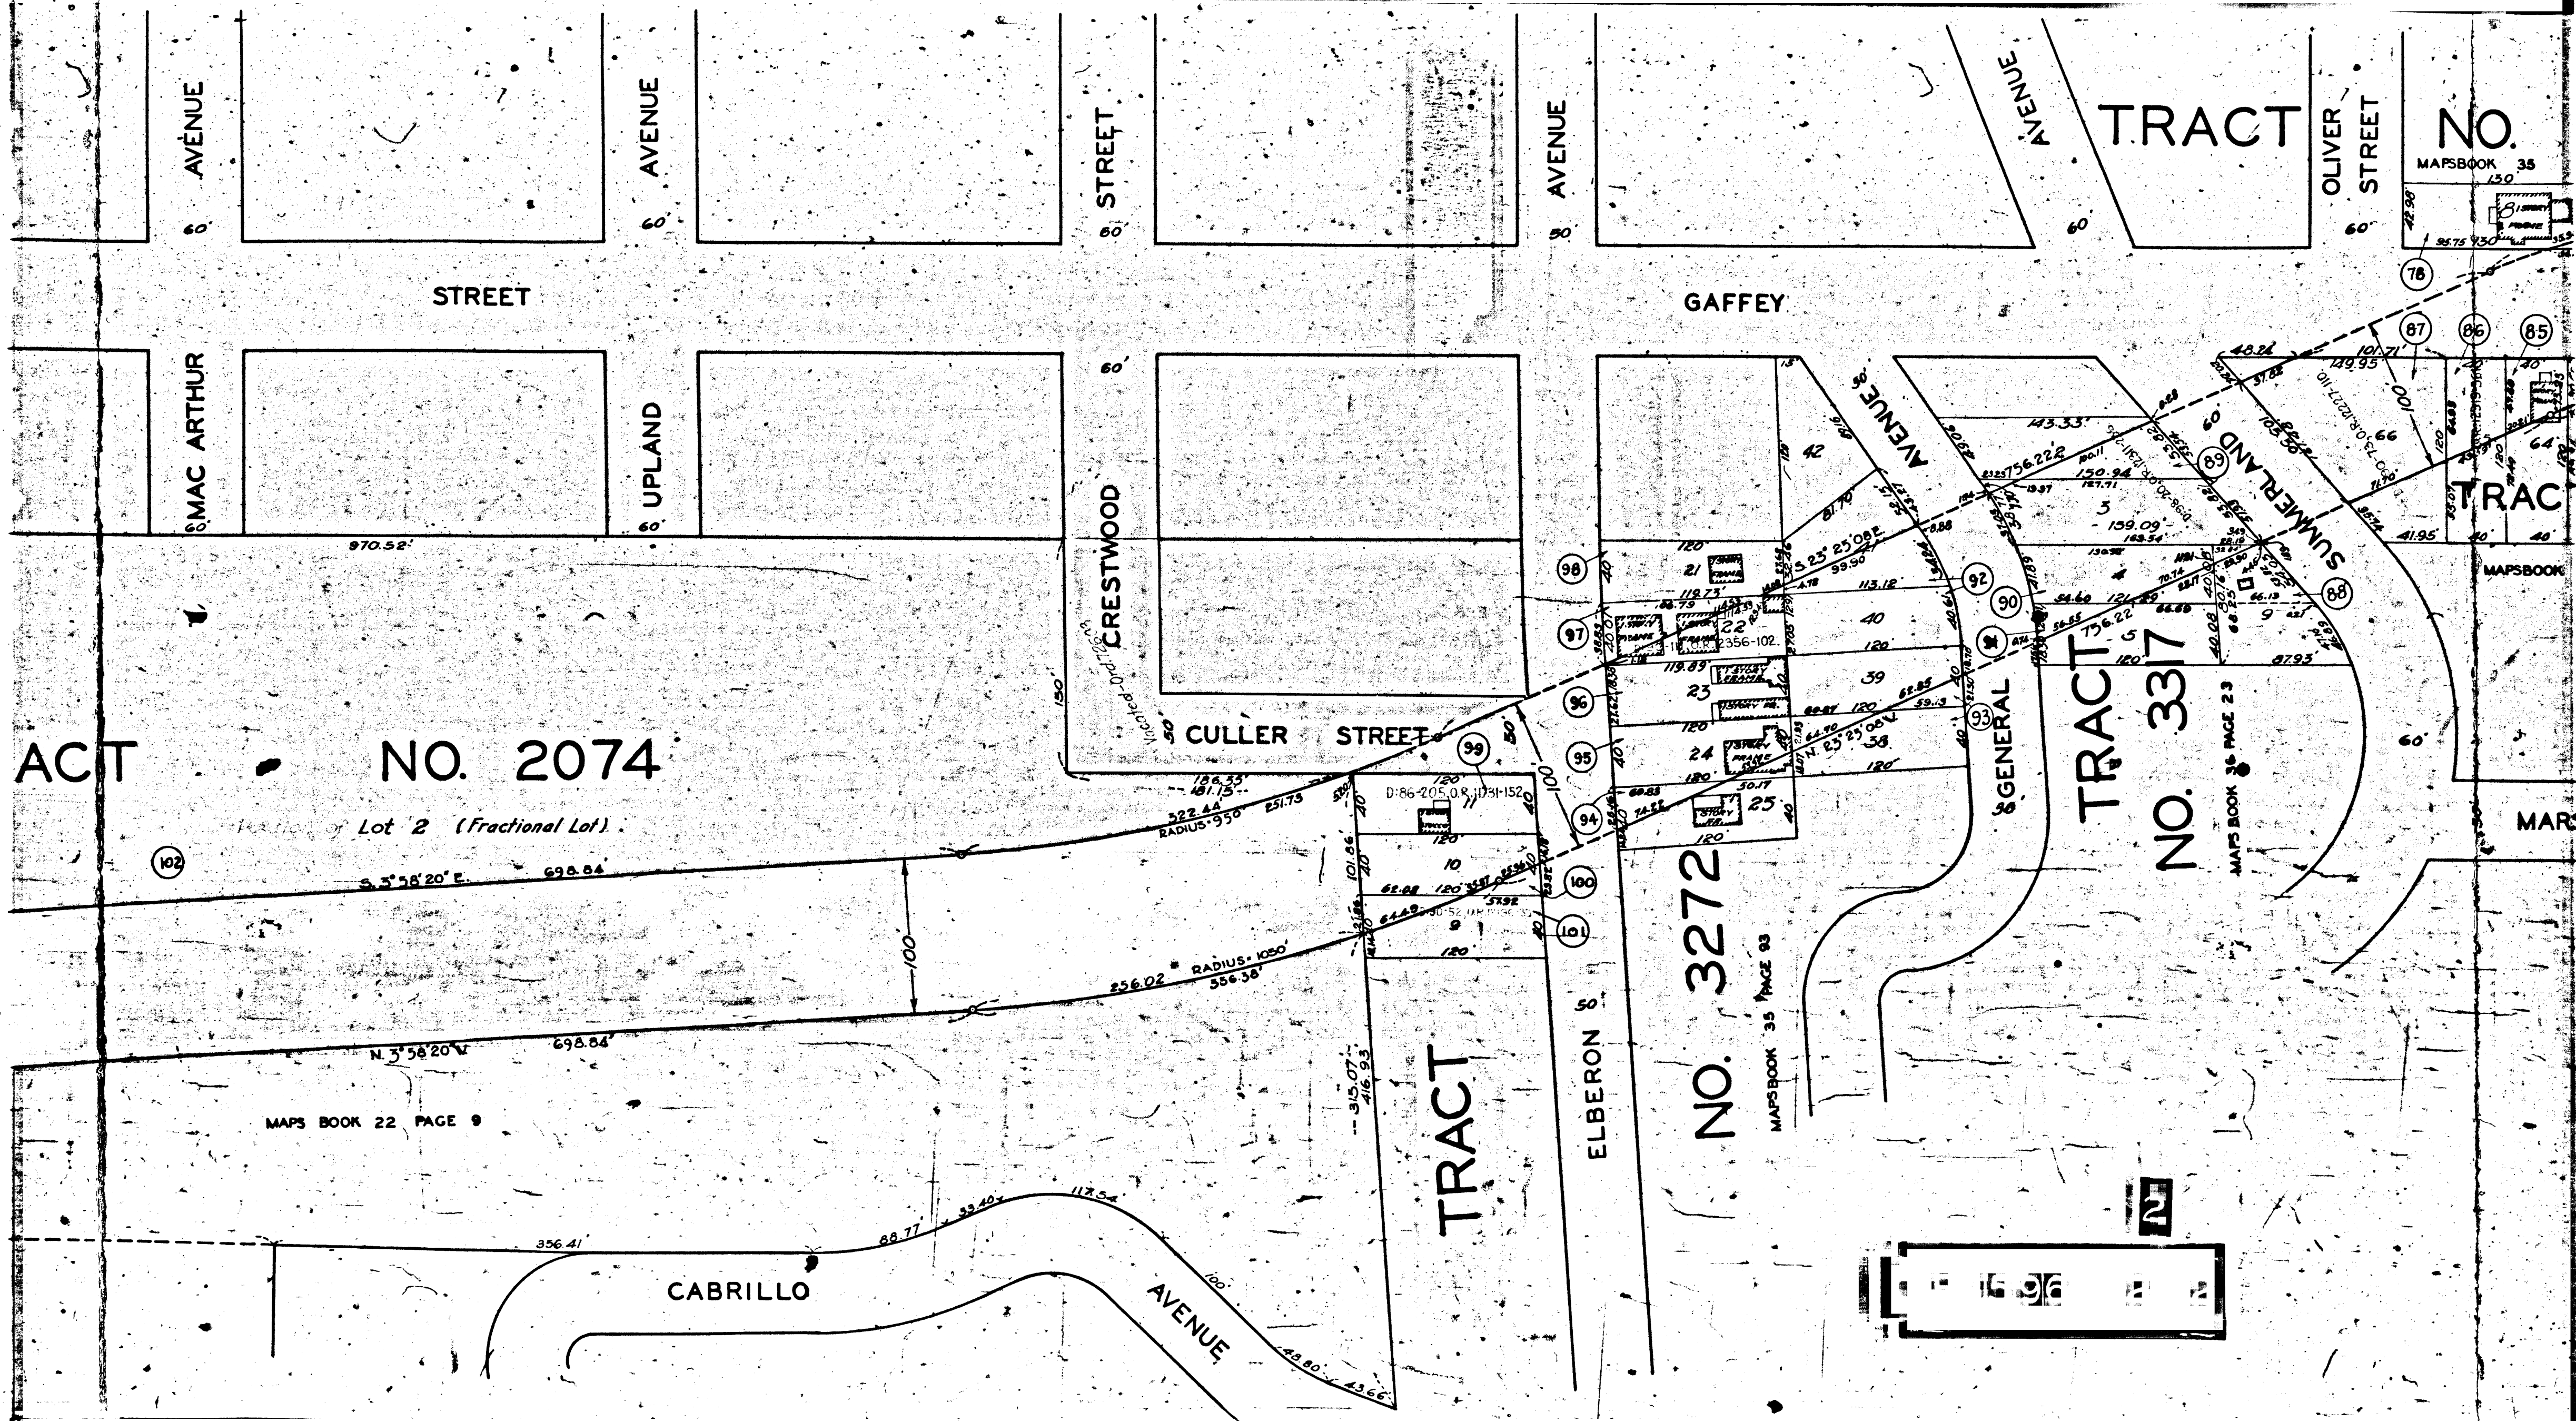

TRACT NO.
MAPSBOOK 35

TRACT NO.
MAPSBOOK

MAR

2



TRACT
3

NO. 4 2641

MAPS BOOK 26 PAGE 96

STREET 80

CHANNEL

STREET 70

AVENUE

TRACT

DRIVE

GAFFEY

AVENUE

STREET

MAC ARTHUR

AVENUE

UPLAND

NO. 2645

MAP BOOK 26 PAGE 94

SHIELDS

BLOCK 18

TRACT NO.
2024

SHEET NO. 1.
Fractional Lot NQ1


MAPS BOOK 26 PAGES 15 16 & 17

TRACT

NO. 2074

Portion of Lot 2 (Fractional Lot)

MAPS BOOK 22 PAGE 9

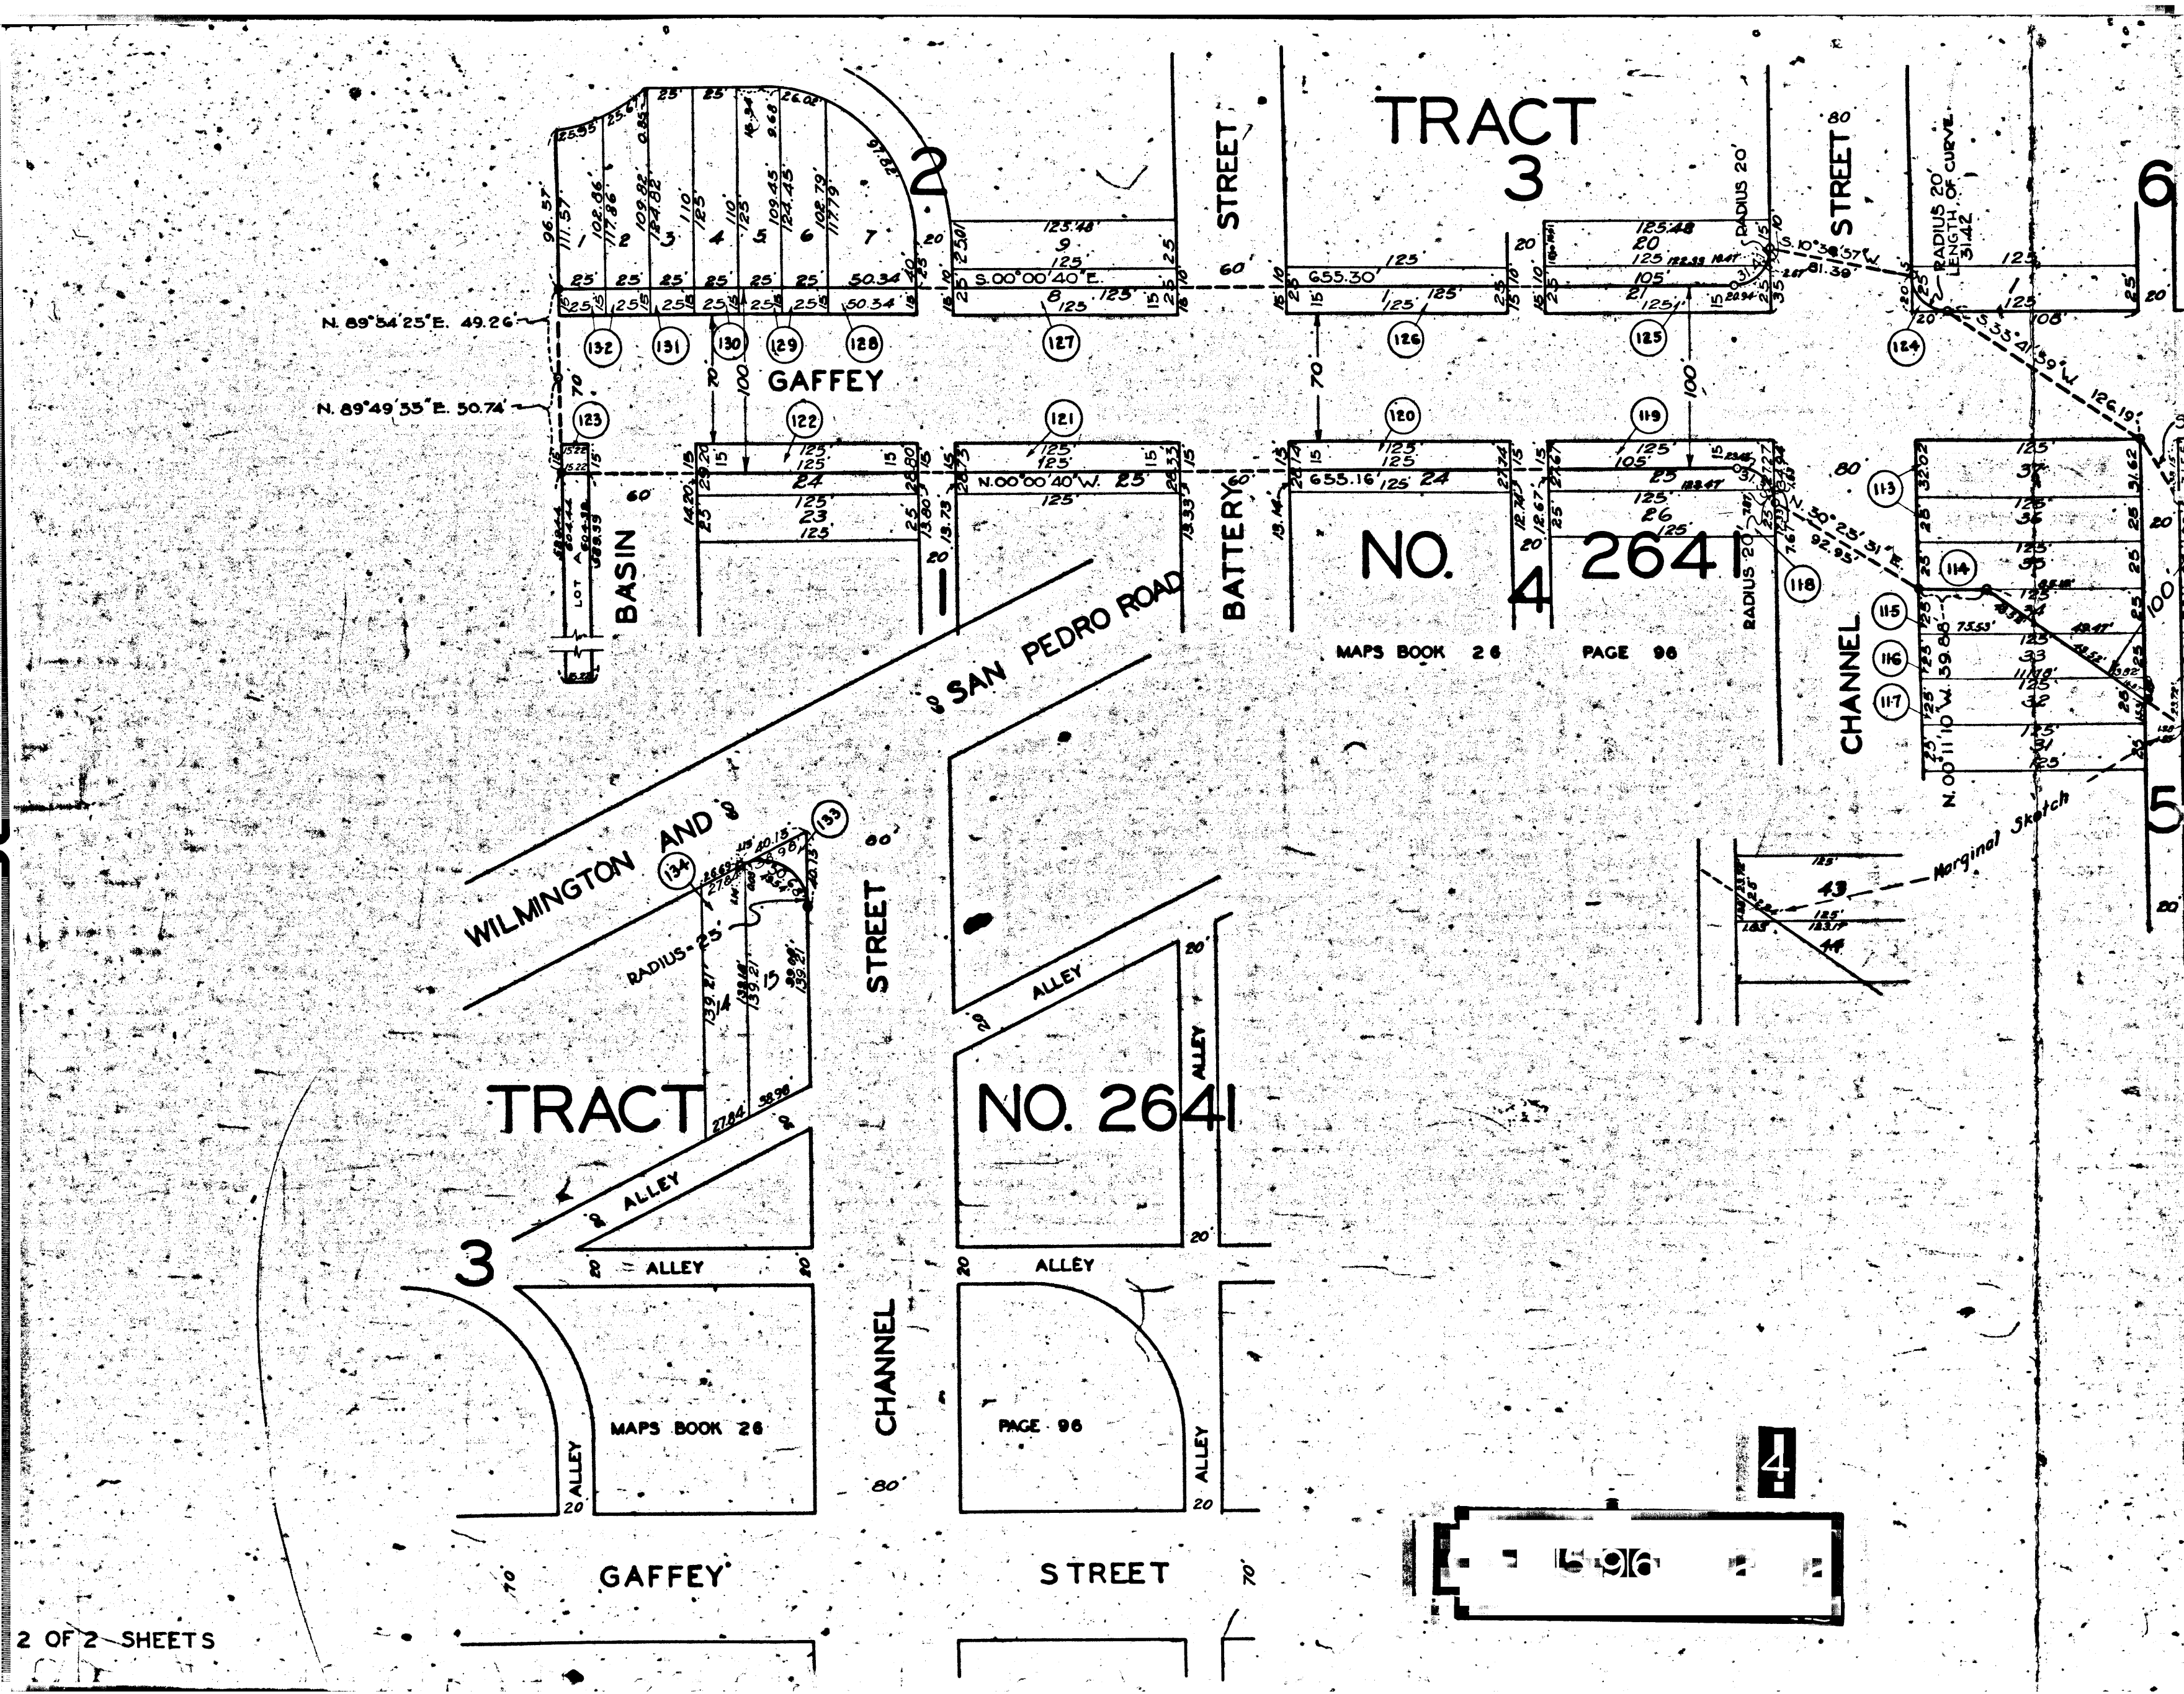

TRACT
3

NO. 2641

MAPS BOOK 26 PAGE 96

TRACT
3

NO. 2641

GAFFEY

STREET

4