


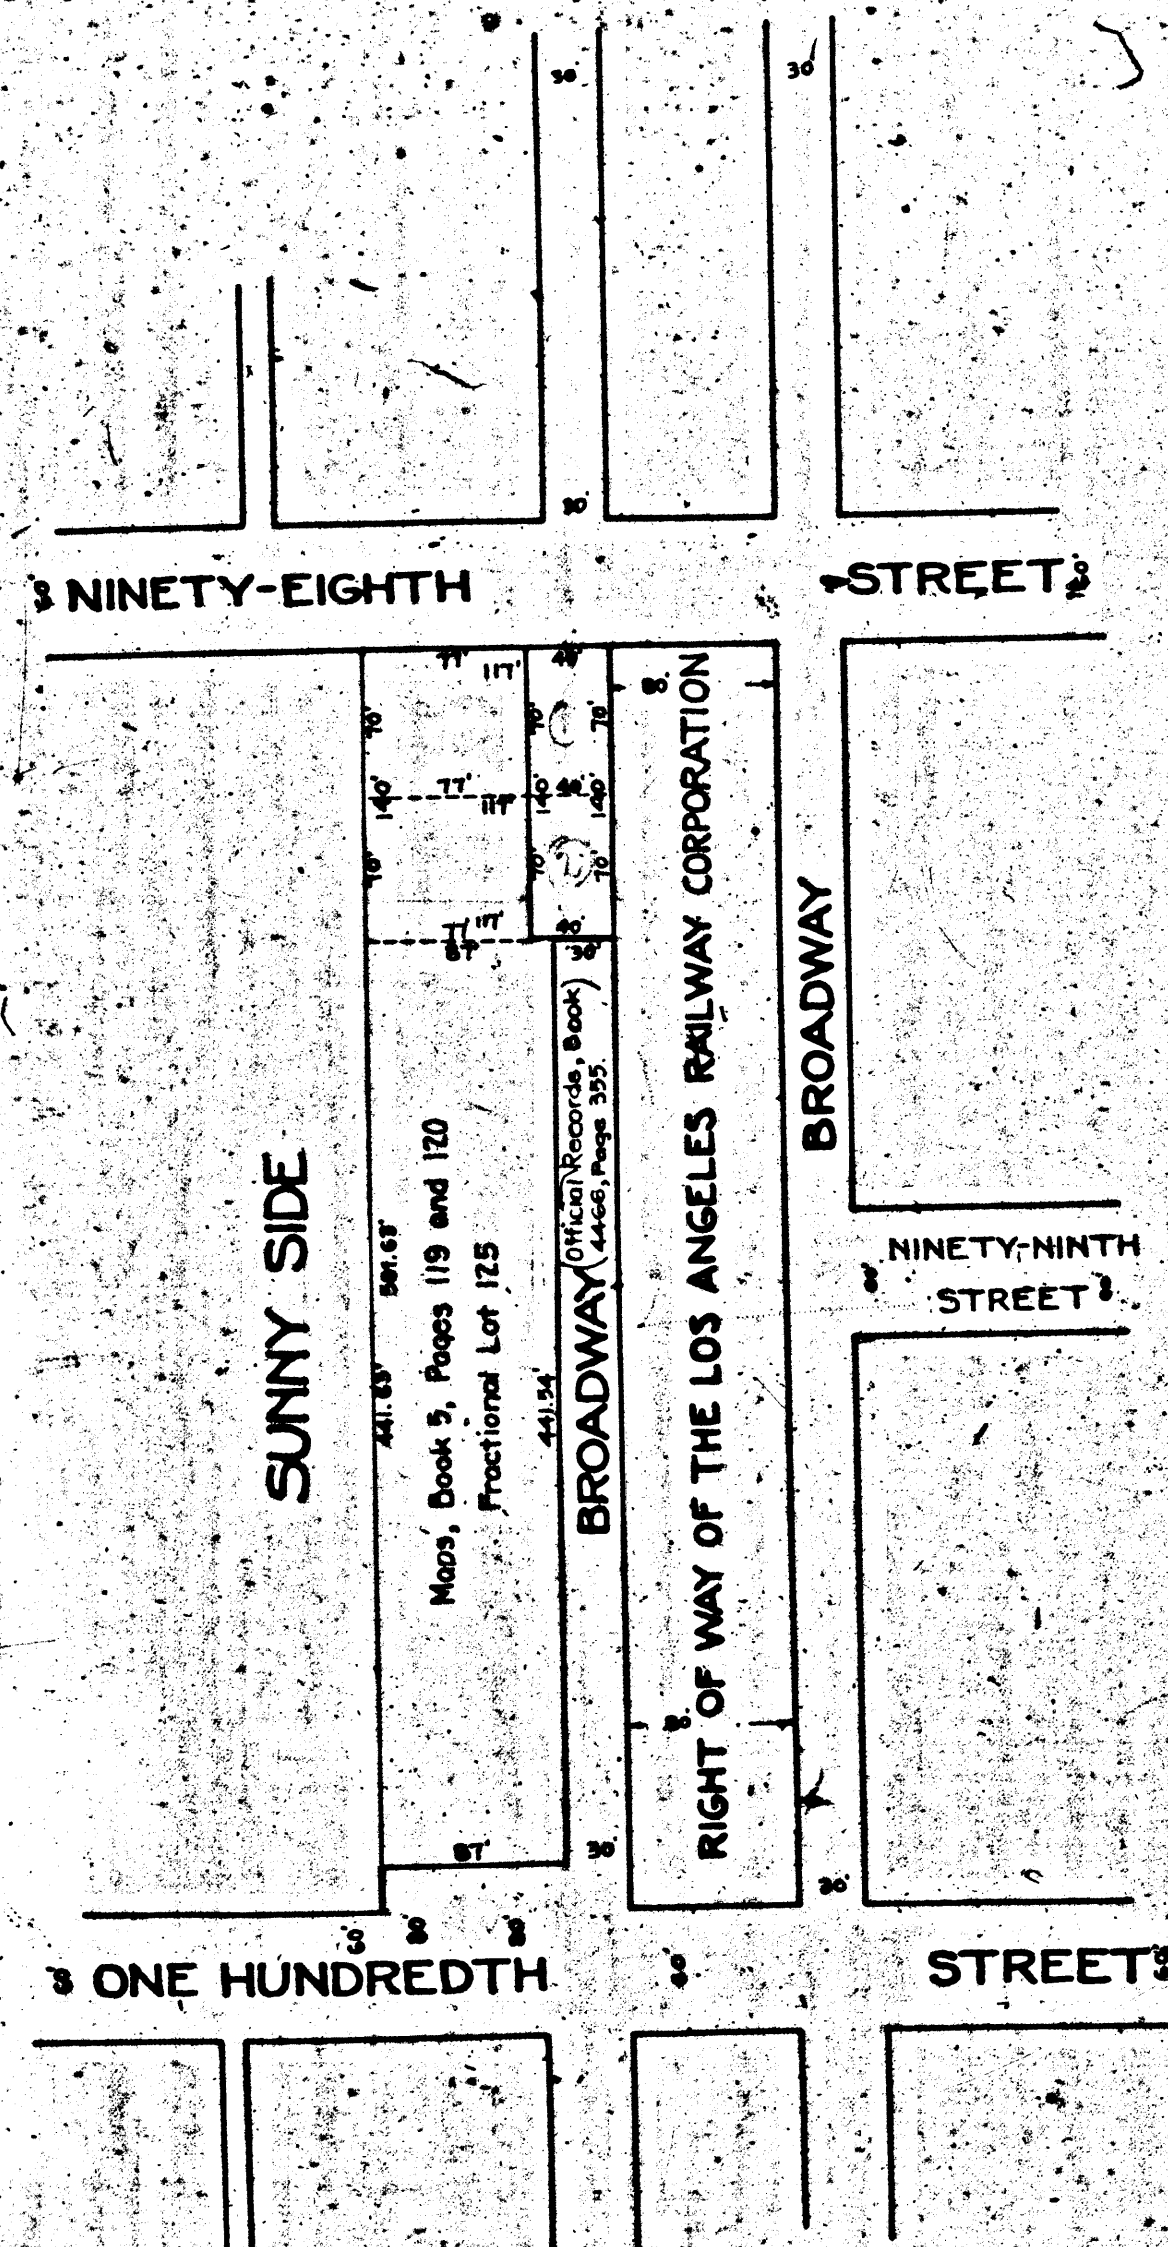

MAP
SHOWING THE LAND TO BE CONDEMNED
FOR THE
LAYING OUT OPENING AND EXTENDING
OF THE WESTERLY ROADWAY OF
BROADWAY
FROM
NINETY-EIGHTH STREET
TO
THE TERMINUS OF SAID WESTERLY ROADWAY OF BROADWAY
APPROXIMATELY FOUR HUNDRED FIFTY (450) FEET NORTHERLY OF
ONE HUNDREDTH STREET

IN THE CITY OF LOS ANGELES, CALIF.

IN ACCORDANCE WITH ORDINANCE NO. 60576

JOHN C. SHAW CITY ENGINEER MAY 1928

SCALE 1" = 100'

Note: Land to be condemned shown colored red.
Dotted lines and dimensions show property holdings in cases
where they differ from recorded subdivisions

Superior Court Case No. 259624
Suit for Condemnation
Filed Aug. 22nd 1928
City of Los Angeles, Plaintiff
Vs.
Ira Luna et al., Defendants
Interlocutory judgment rendered
Jan. 12th 1929 - Judg. Bk. 697-377
Final judgment in favor of Pltff. as per
map, rendered March 13th, 1929.

D:70-278, O.R. 7427-337

Sheet 6

4078

A-5129