


Index Sheet # 8

Superior Court Case No. 260764
 Suit for Condemnation
 Filed Aug. 7th 1928
 City of Pasadena, Pltff.

Vs.
 Bruce Turner et al. Def.

*Interlocutory judgment as per
 map, rendered Nov. 14, 1929.
 Judg. Bk. 738-227.
 Final judgment in favor of Pltff, as
 per map, rendered April 15, 1930.*

D:80-144 O.R.9967-14.

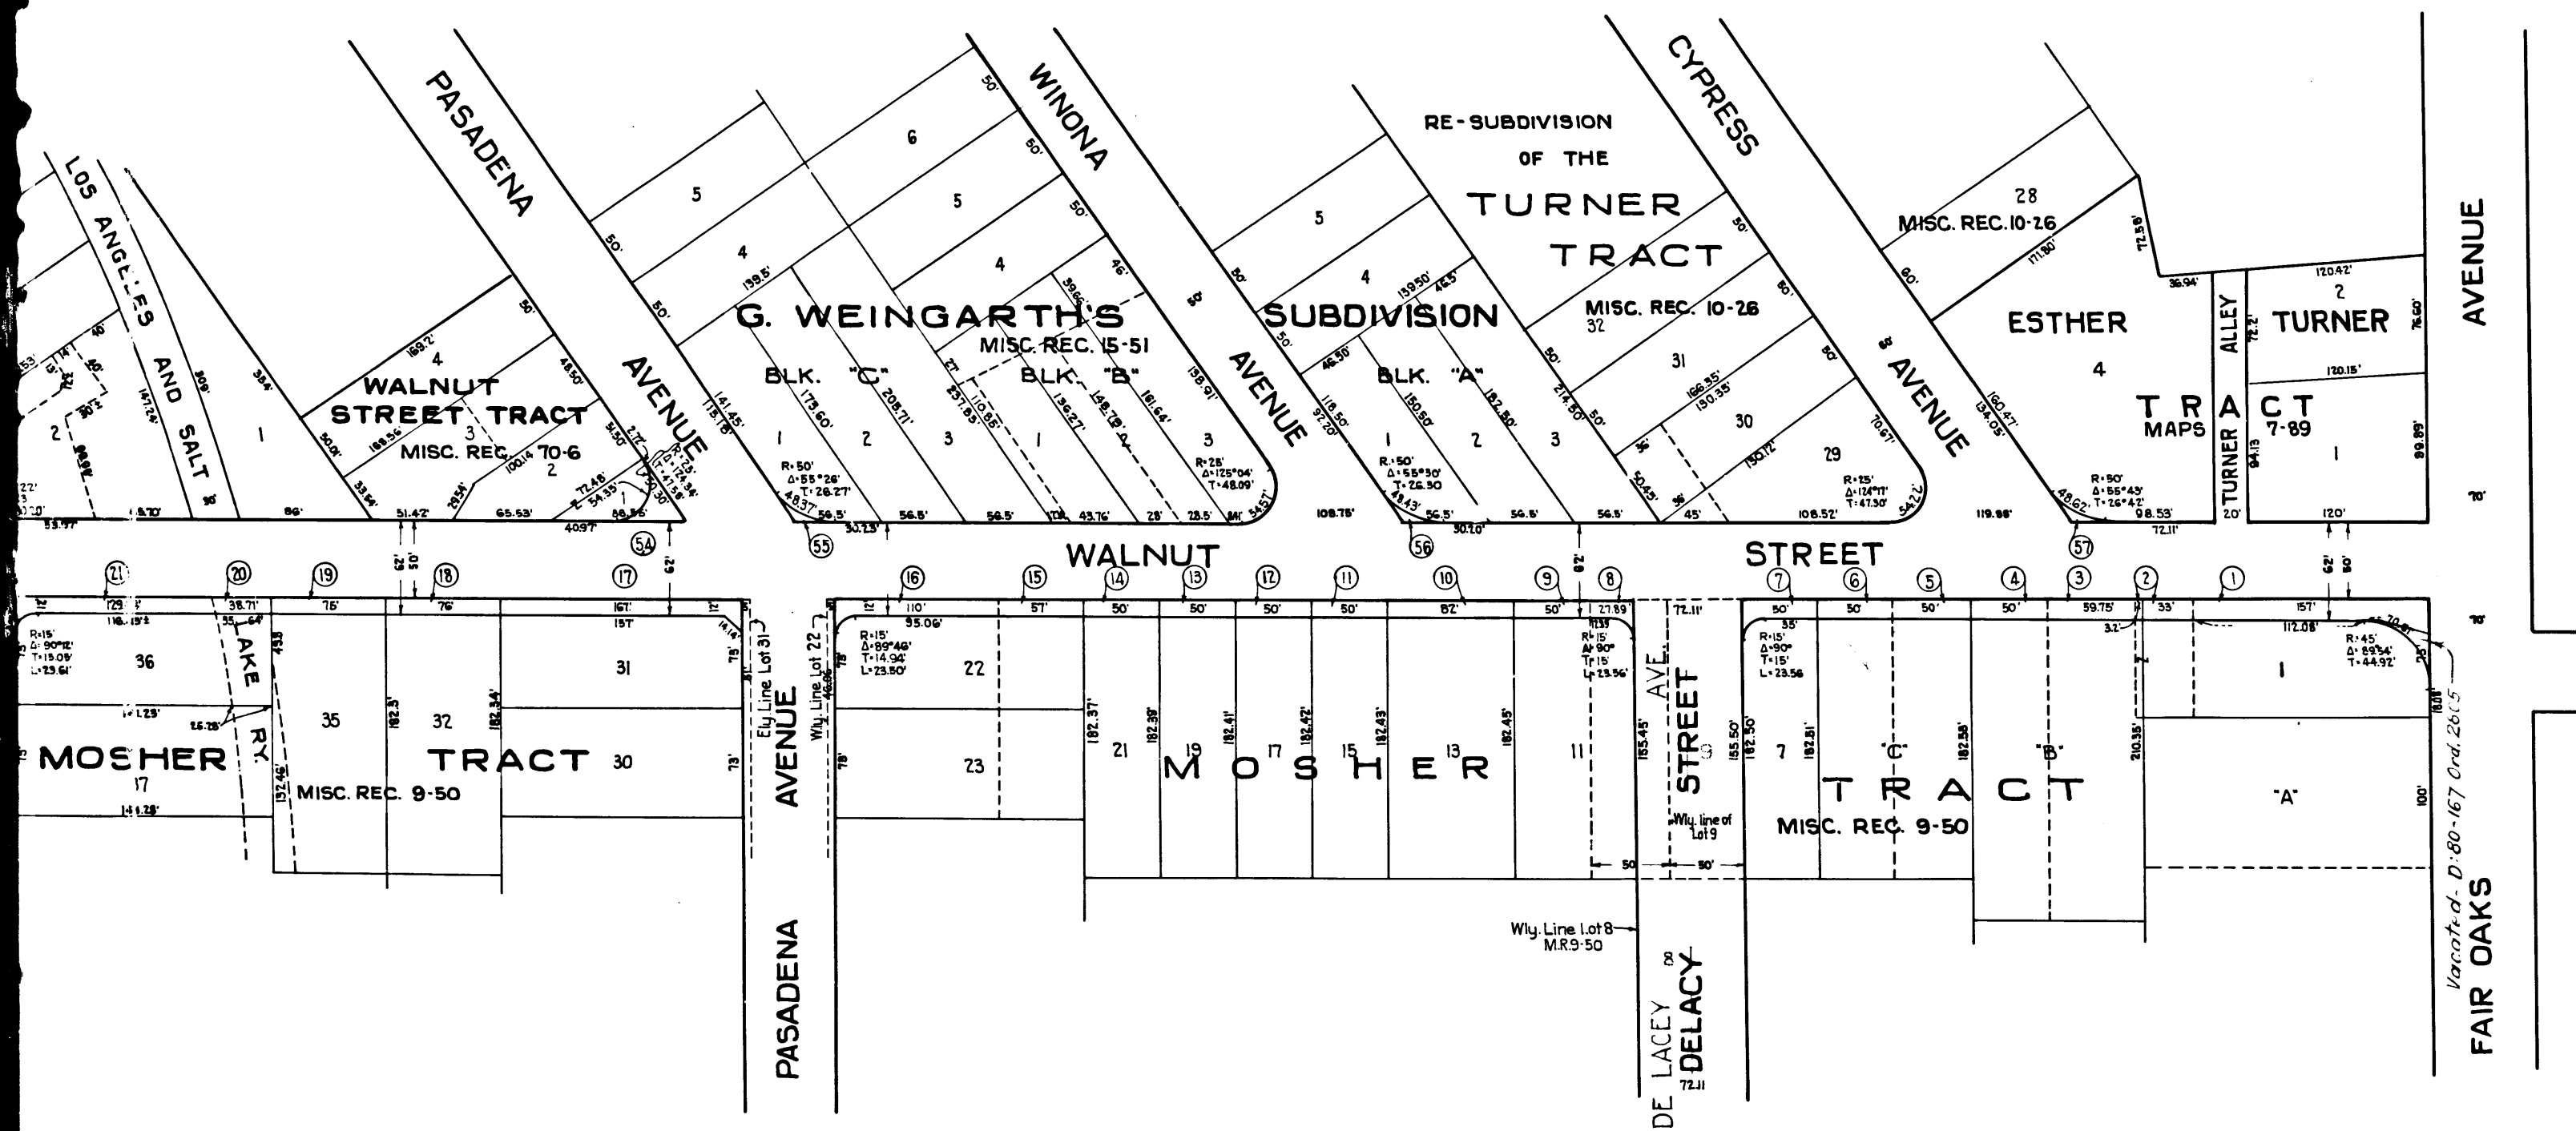


NOTE:—
 Tinted portions show land to be acquired.

C.F. 1601 -

EXHIBIT "C"

| | | |
|---|--|---|
| DRAWN BY <i>C. G. G.</i> CHECKED BY <i>M. D.</i> FIELD BY <i>M. D.</i> APPROVED <i>M. C. Gable</i> CITY ENGR & Supt. OF STREETS | CITY OF PASADENA OFFICE OF CITY ENGINEER & SUPERINTENDENT OF STREETS OPENING & WIDENING OF WALNUT STREET FROM ORANGE GROVE AVE TO FAIR OAKS AVE. | DATE MAR 1928 SCALE 1" = 80' DRAWING NUMBER G-660 |
|---|--|---|

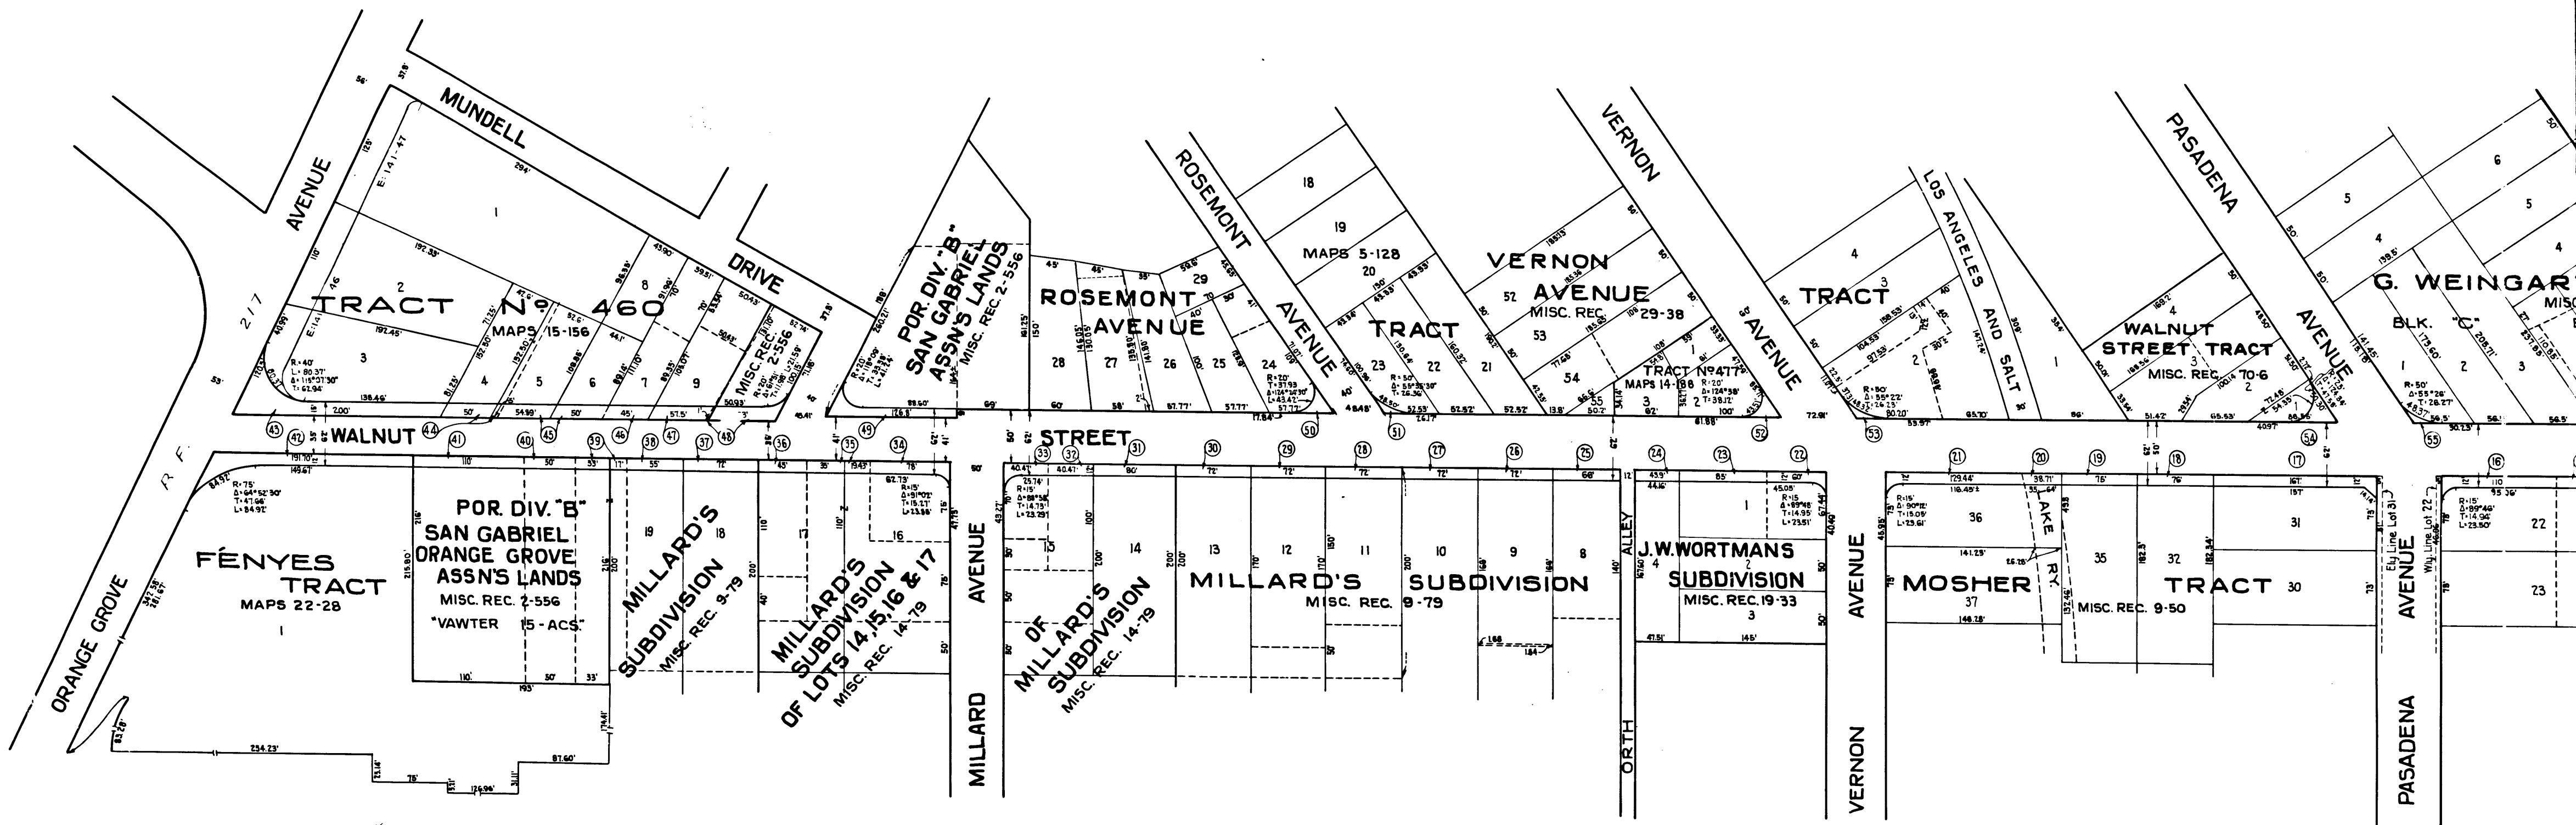

Index # 8

NOTE:—
Tinted portions show land to be acquired.
Scale:— 1" = 80'

2

C.F. 1601 -