


SW-140


WR-140

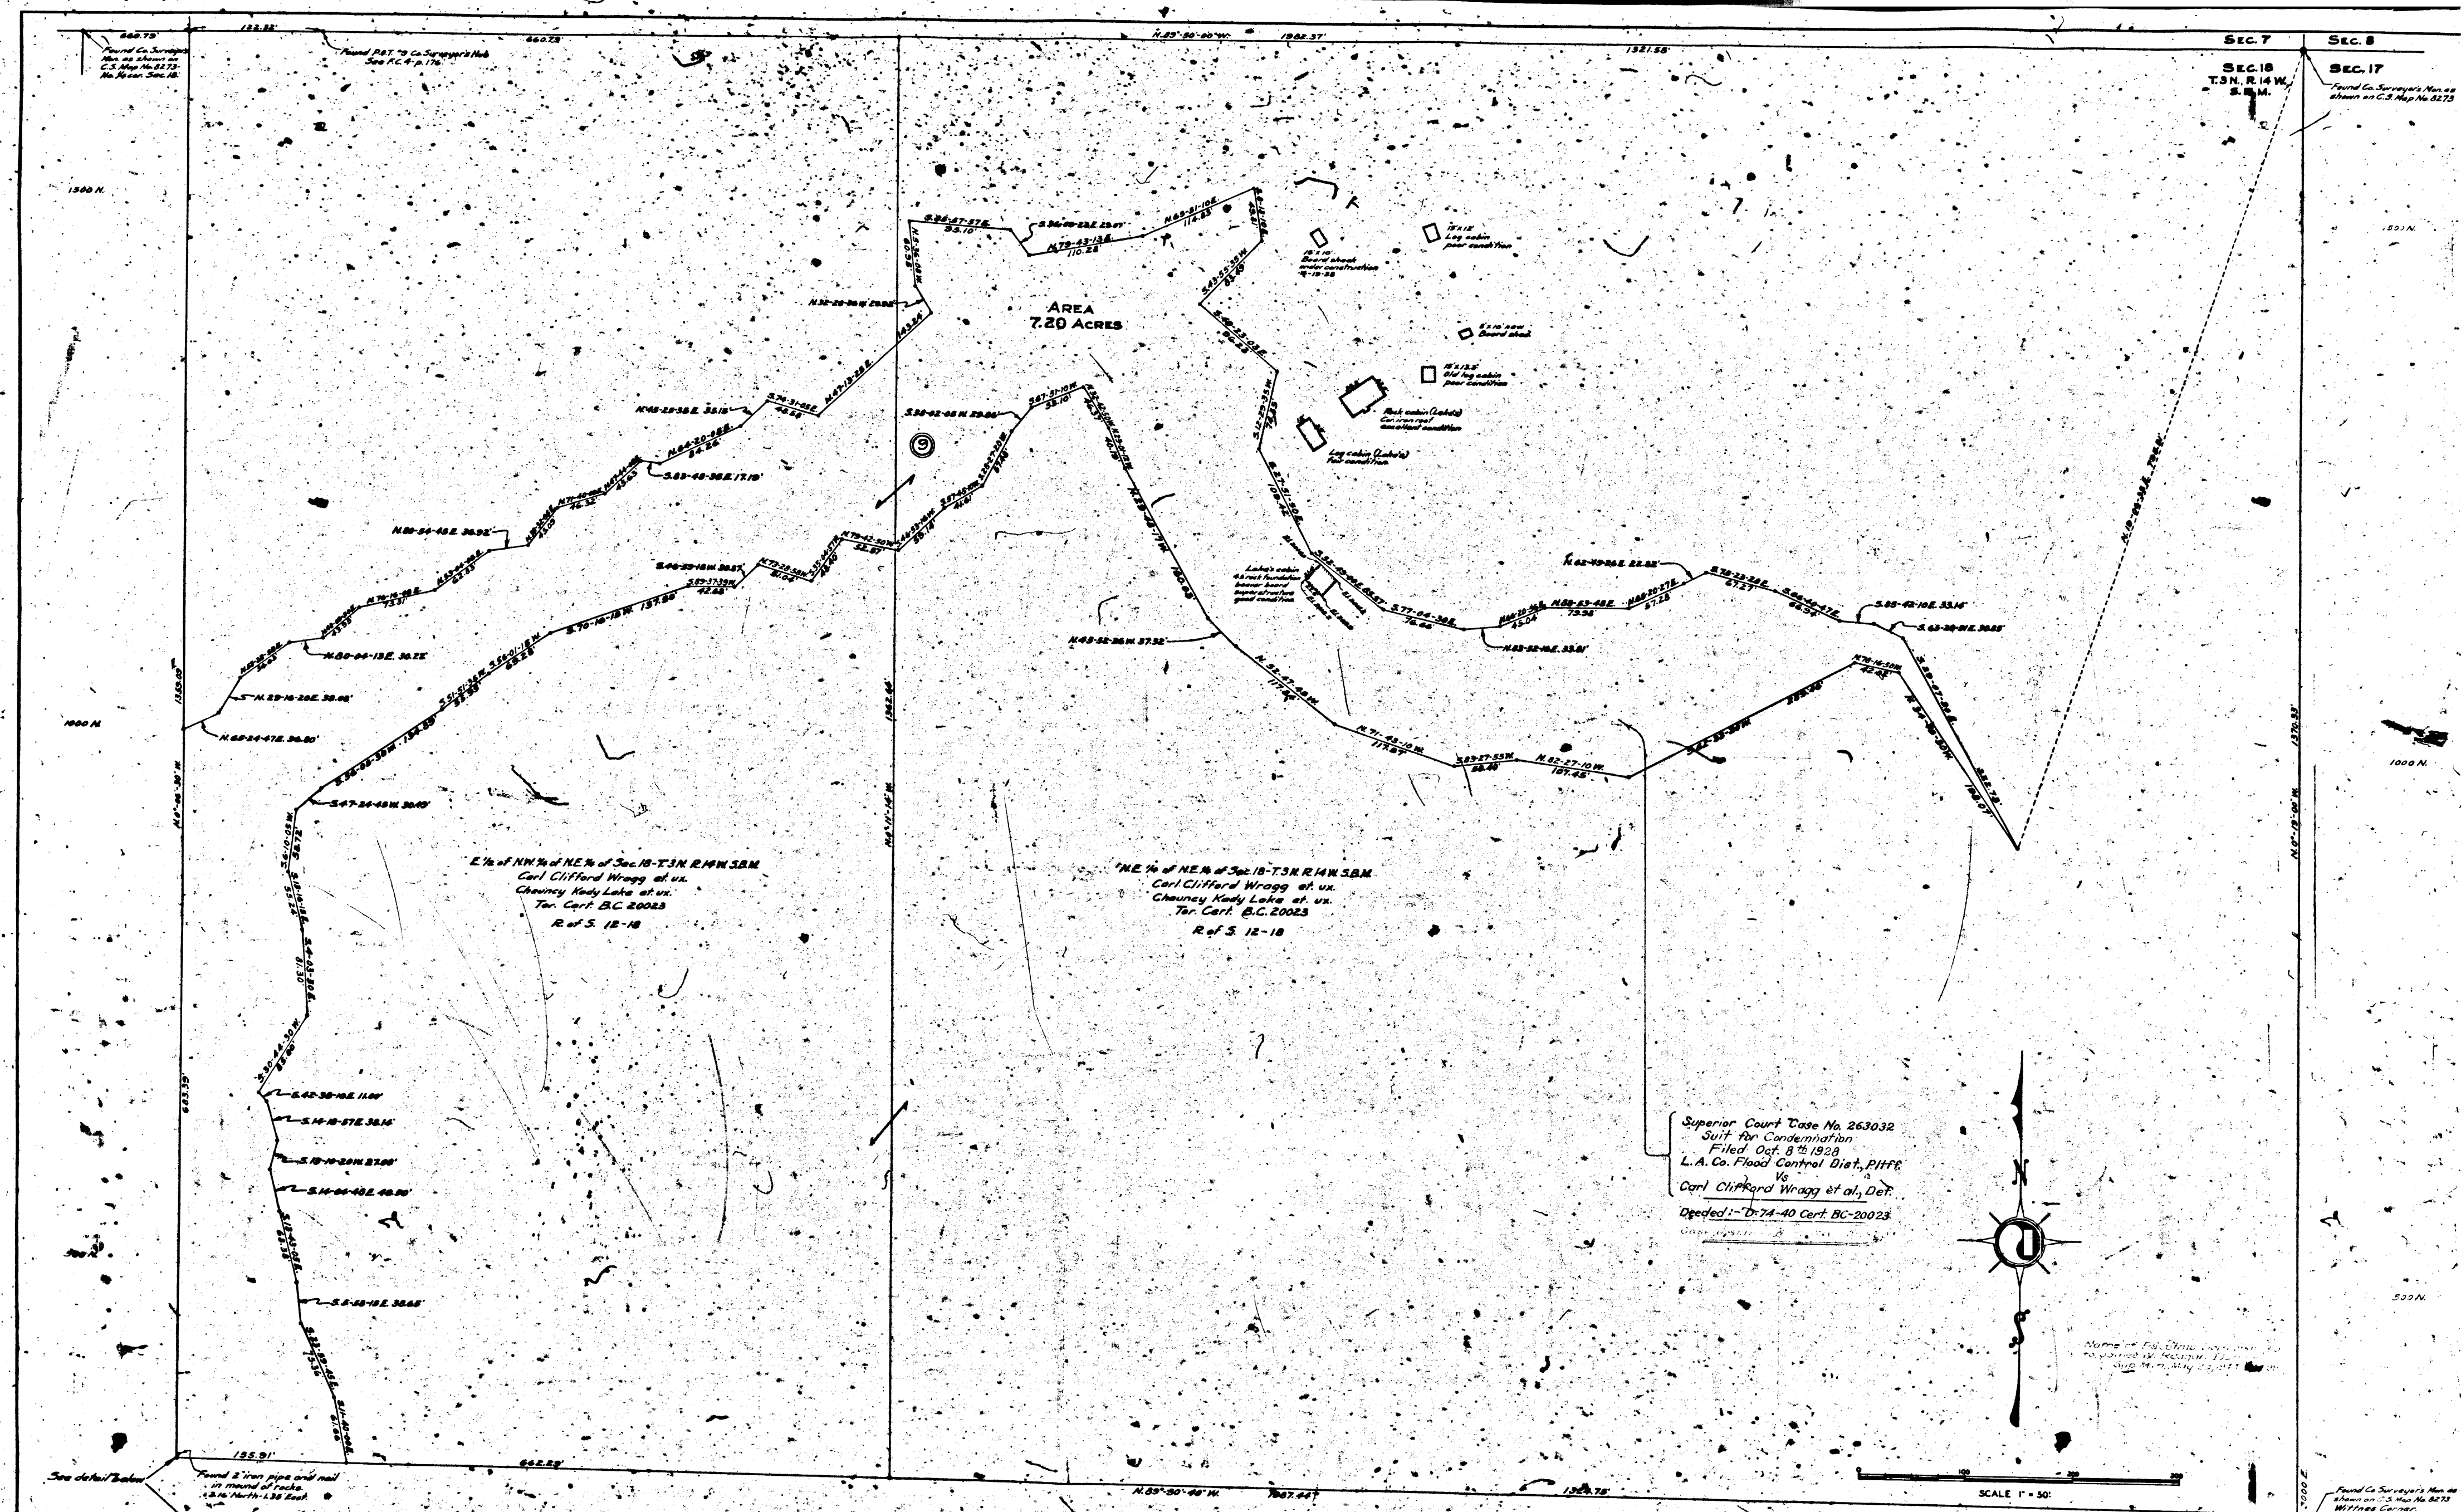

E 1/4 of NW 1/4 of NE 1/4 of Sec. 10-T3N, R. 14W, S. 8M  
 Carl Clifford Wragg et al. vs.  
 Chauncey Kady Lake et al.  
 Tor. Cert. B.C. 20023  
 R of S. 12-18

NE 1/4 of NE 1/4 of Sec. 10-T3N, R. 14W, S. 8M  
 Carl Clifford Wragg et al. vs.  
 Chauncey Kady Lake et al.  
 Tor. Cert. B.C. 20023  
 R of S. 12-18

Superior Court Case No. 263032  
 Suit for Condemnation  
 Filed Oct. 8<sup>th</sup> 1928  
 L. A. Co. Flood Control Dist., Petitioner  
 vs.  
 Carl Clifford Wragg et al., Def.  
 Decided: D-74-40 Cert. BC-20023

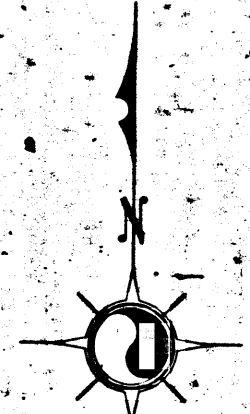

SCALE 1" = 50'

REFERENCES		REVISIONS		LOS ANGELES COUNTY FLOOD CONTROL DISTRICT
NO.	DATE	NO.	DESCRIPTION	
64A-52				PACOIMA RESERVOIR UPPER END LAKE-WRAGG PROPERTY 2015 CONTOUR
R.O.F. 12-23				
FC 128 PP 1-23				
64A-CALC BK 2				
C.I. 16				

DATE: JULY 1928  
 SHEET 1 OF 2