


SCALE 1"=100'

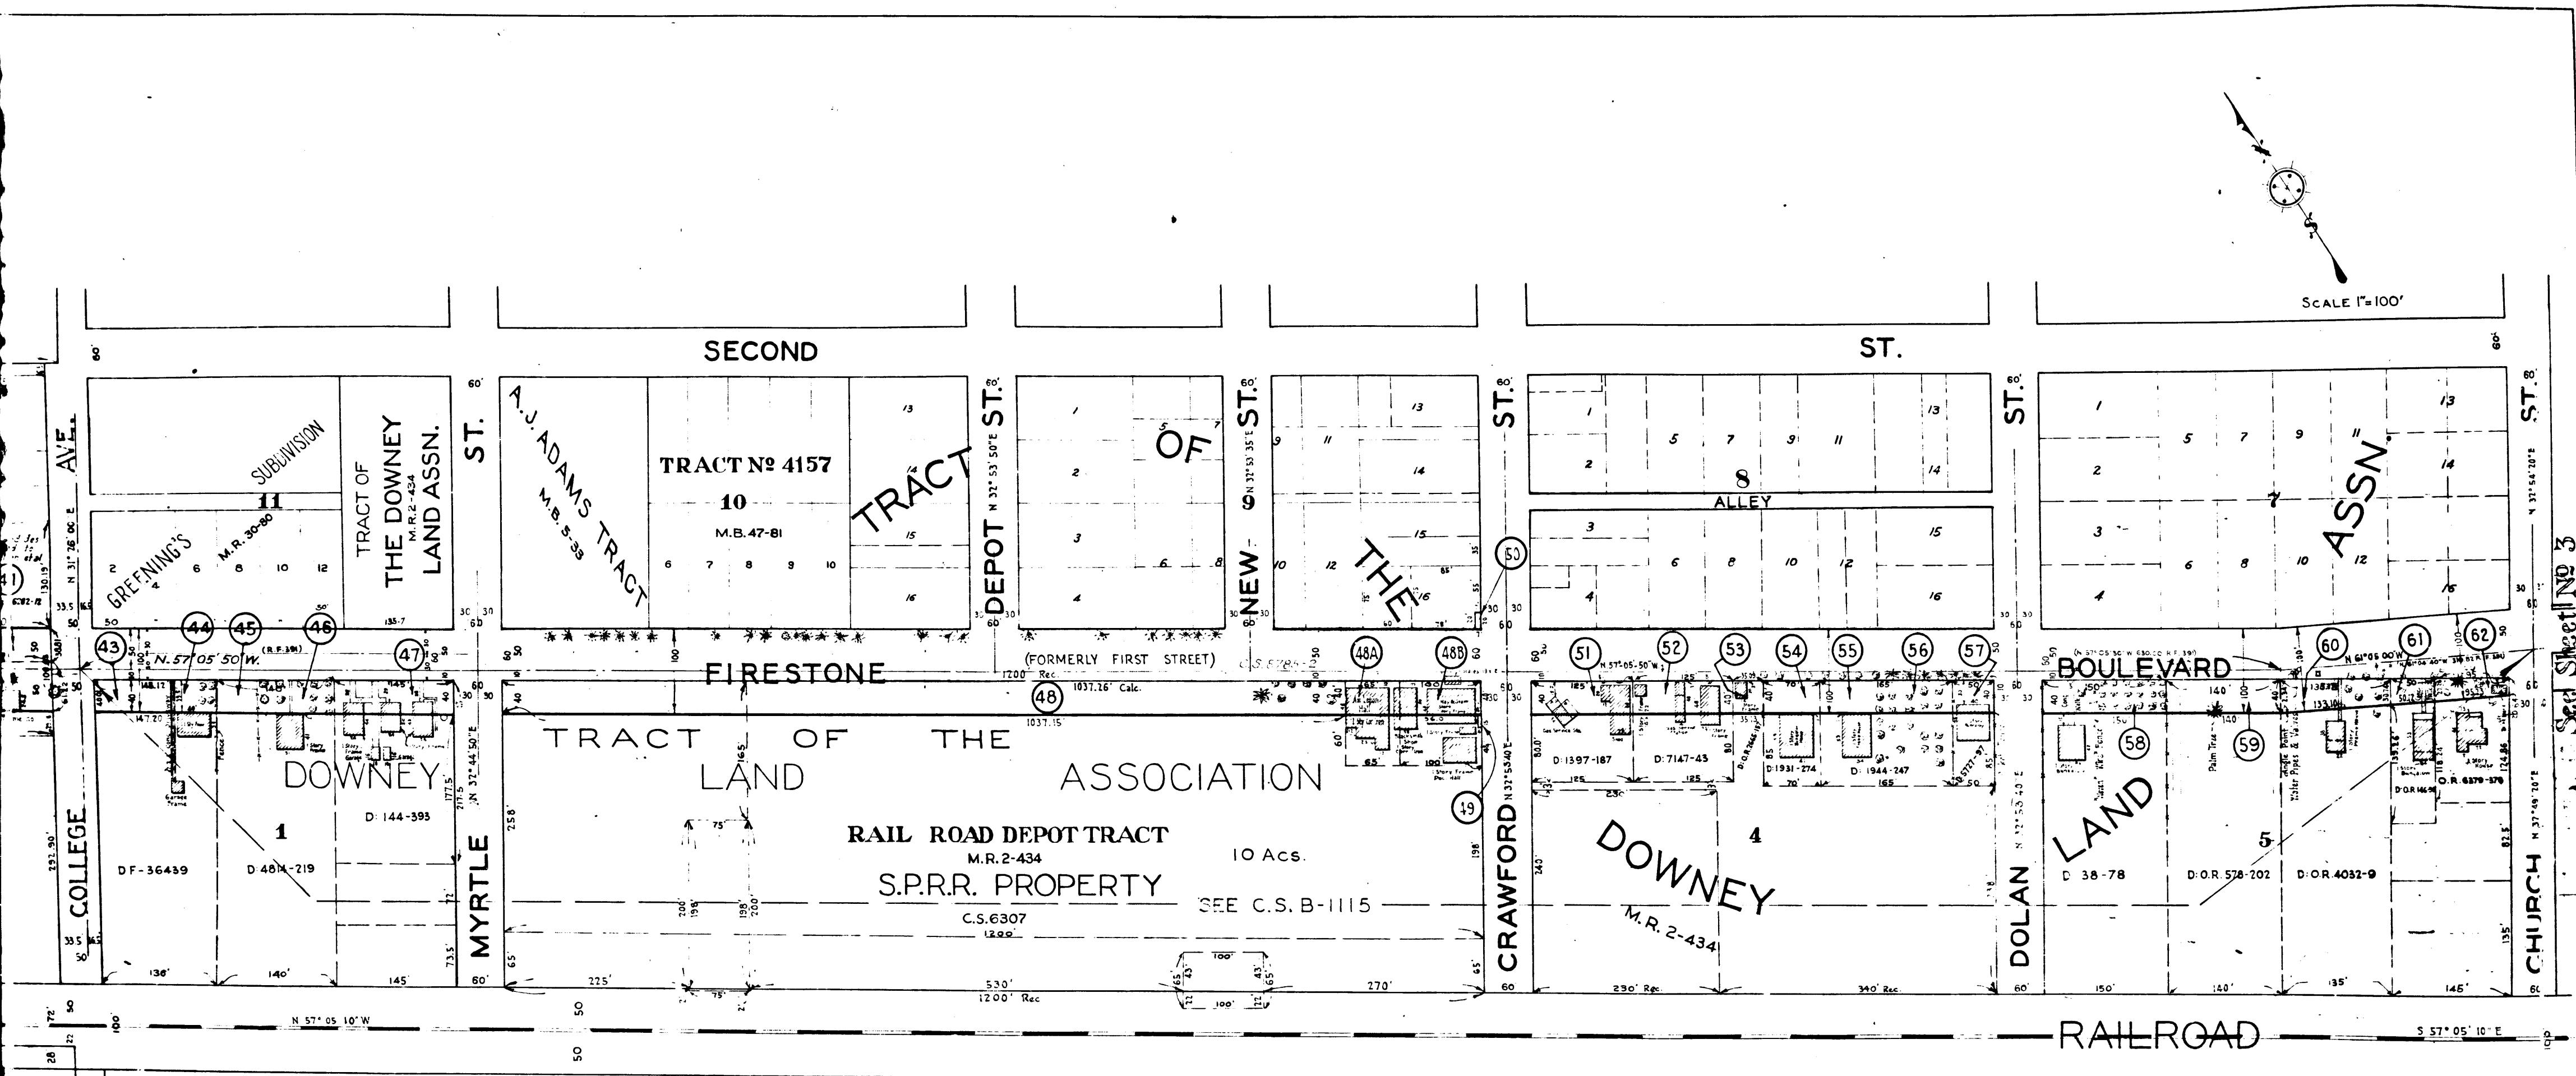

C.F. 1655 2-7

SHEET 2 OF 7 SHEETS	
A. & I. DISTRICT NO. 41	
DRAWN BY	AC Miller April, 1927
TRACED BY	Miller & Atkinson April, 1927
CHECKED BY	Mulford & Wood Oct. 1927

See Sheet No. 3

RIVES TRACT

M.B. 8-177
LOT "A"

ANCHO

C.D. 28126

N. 58° 21' 05" W 1470.93' Calc. 1470.00 (Rec.)

GERTRUDES

ADDITION TO CITY

BEDWELL'S DOWNEY

SUBDIVISION

TRACT OF THE DOWNEY LAND ASSN.

A.J. ADAMS TRACT

Orange Grove

FIRESTONE

SANTA P: 1-156-158

Apple Orchard

Orange Grove

Mixed Orchard (Pear & Orange Trees) Spaced 21' apart Approximately 10 years old.

DOWNEY

TRACT

Trees spaced approximately 21' apart

Trees spaced 20' apart. Approx. 7 yrs old

Mixed Orchard Fruit Trees

D F-36439

D 484-219

D 144-398

S 71° 05' 10" E


PACIFIC AVE.



N 57° 05' 10" W

RIVES AVE.

C.F. 1655 2-7

2

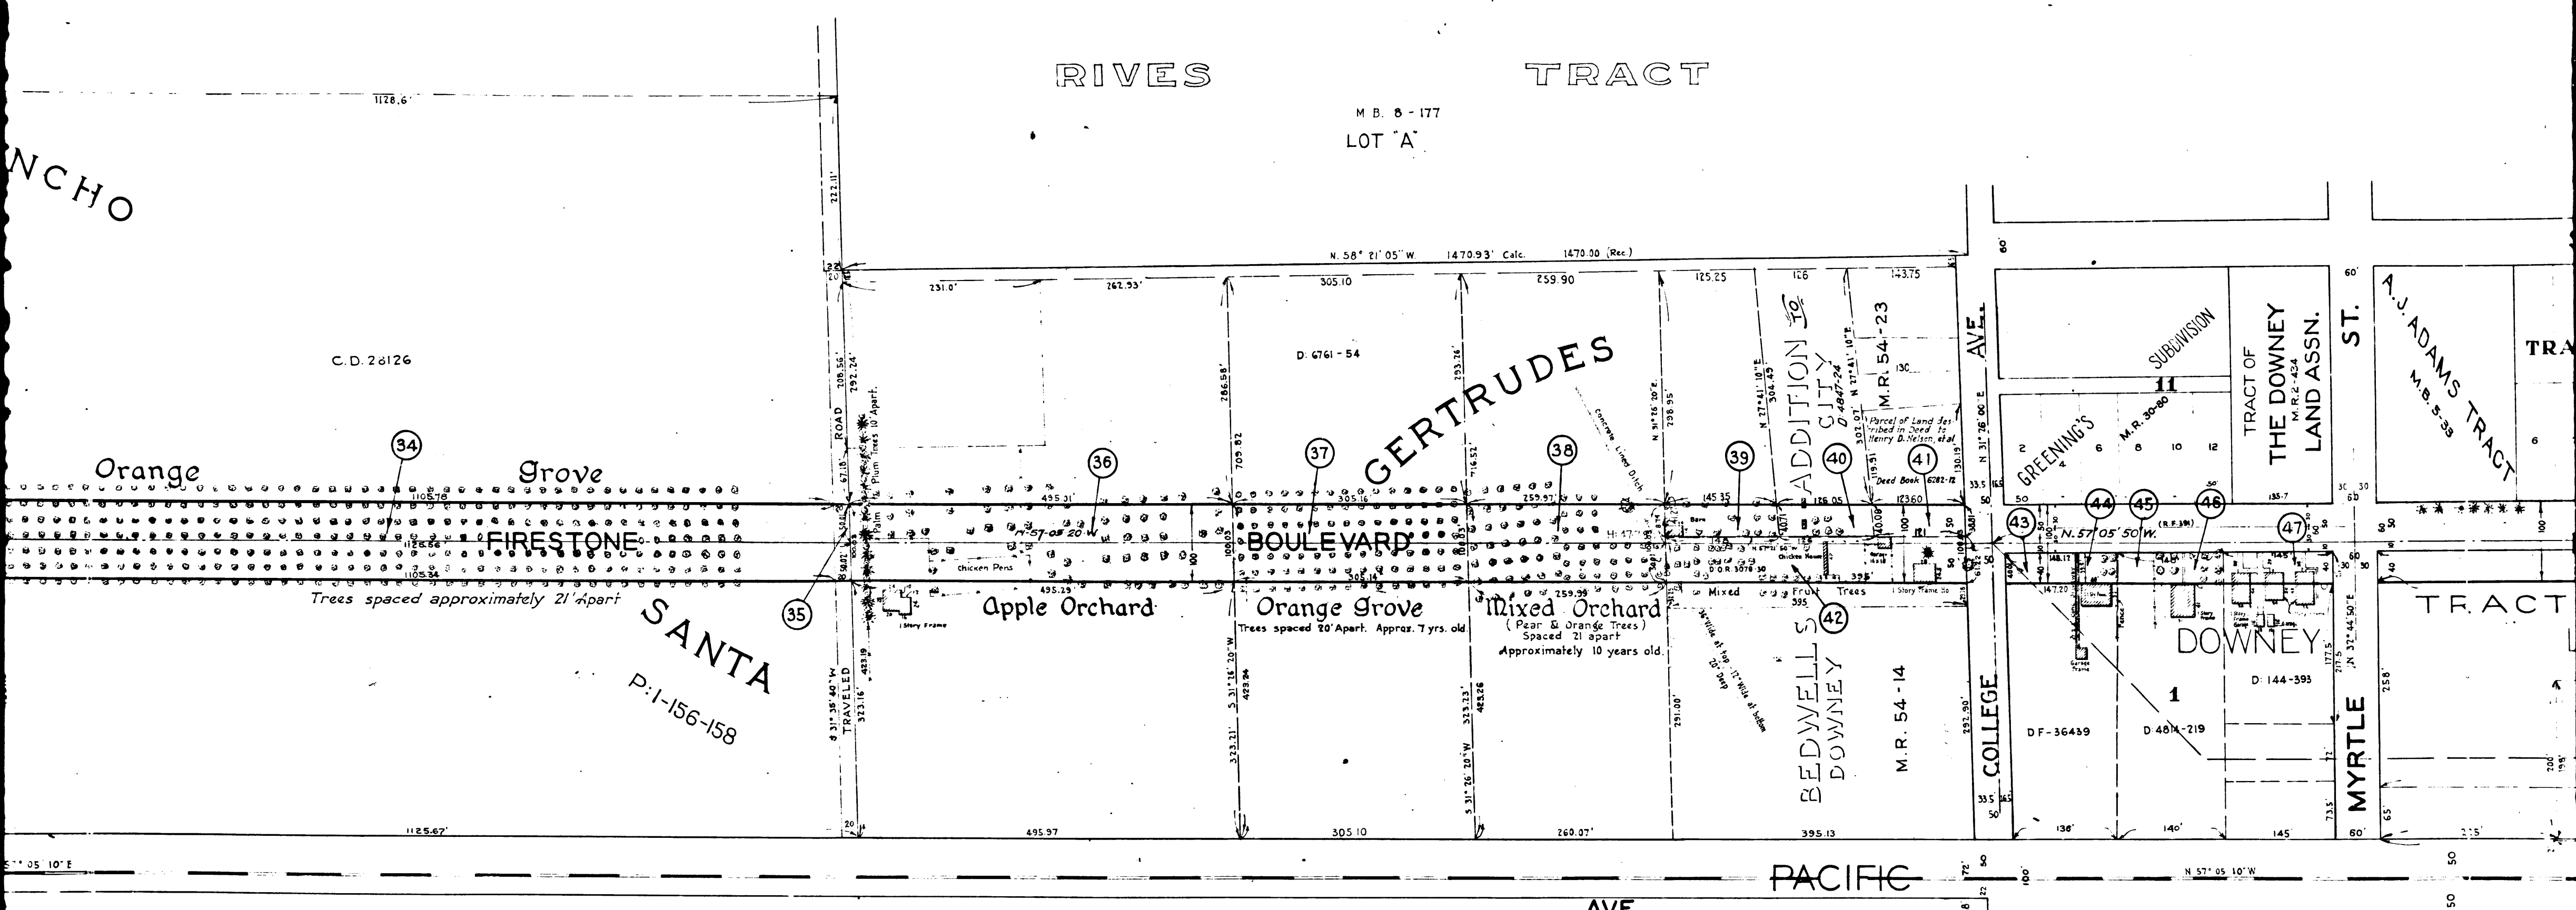

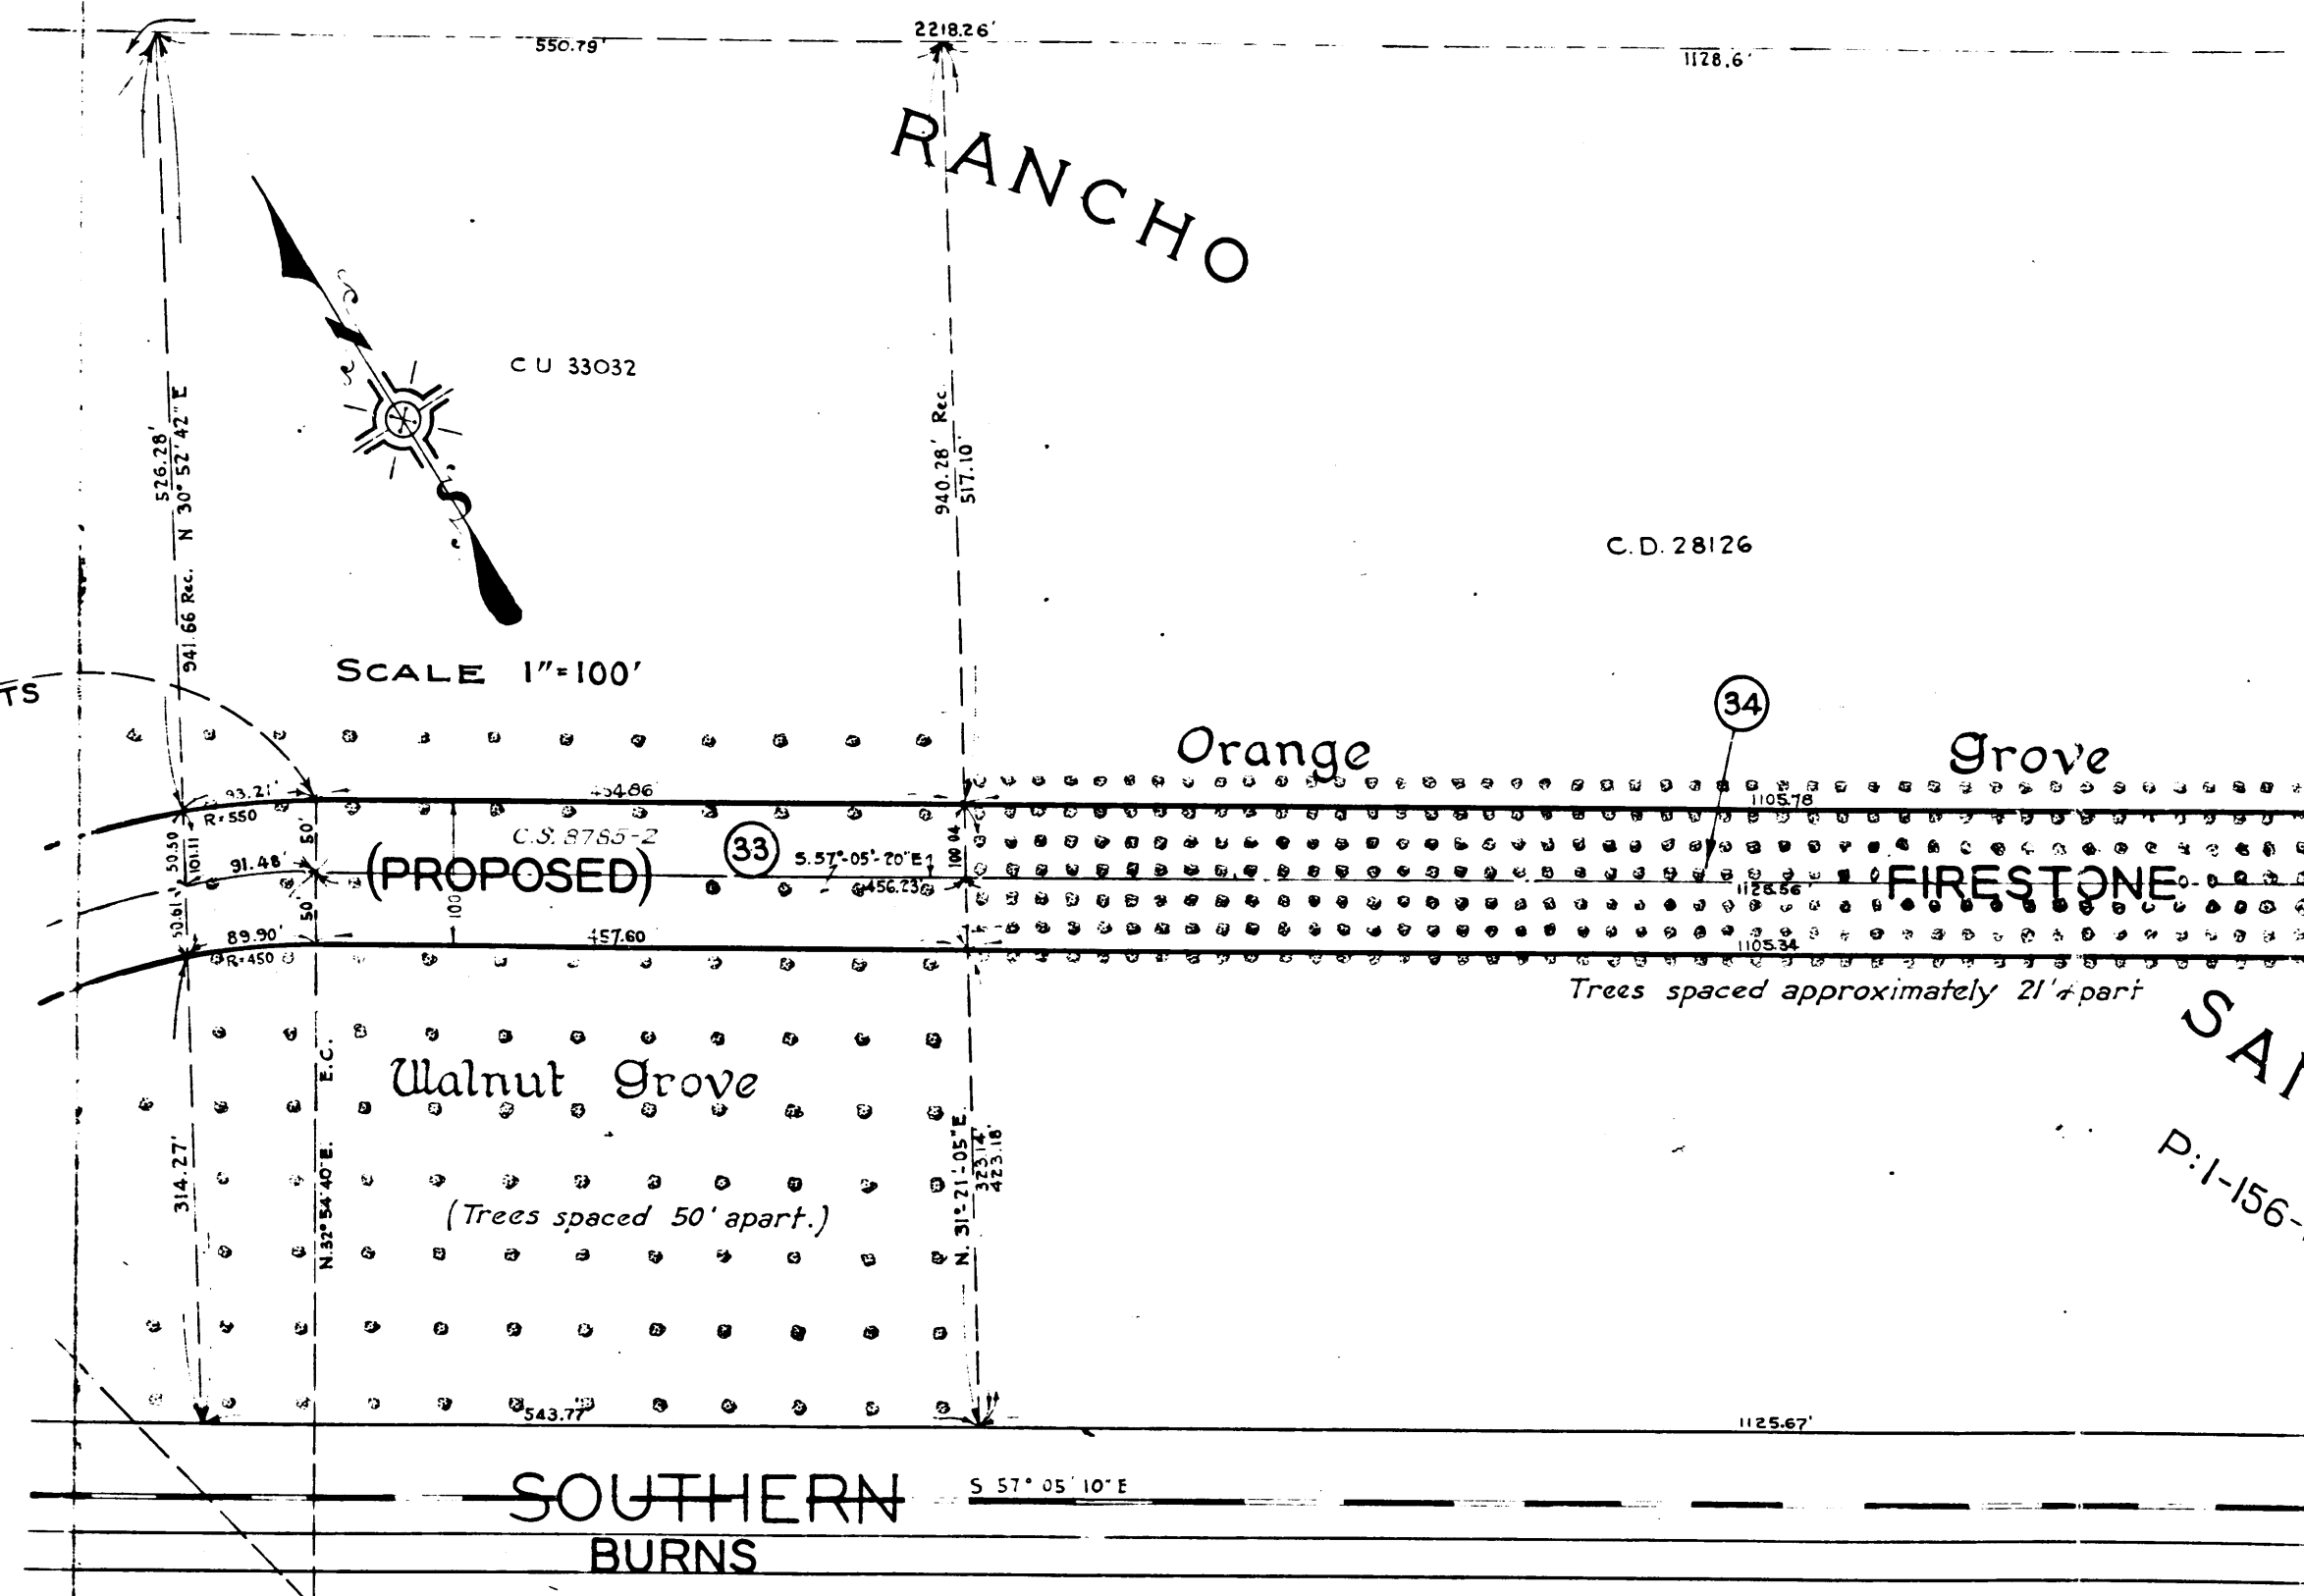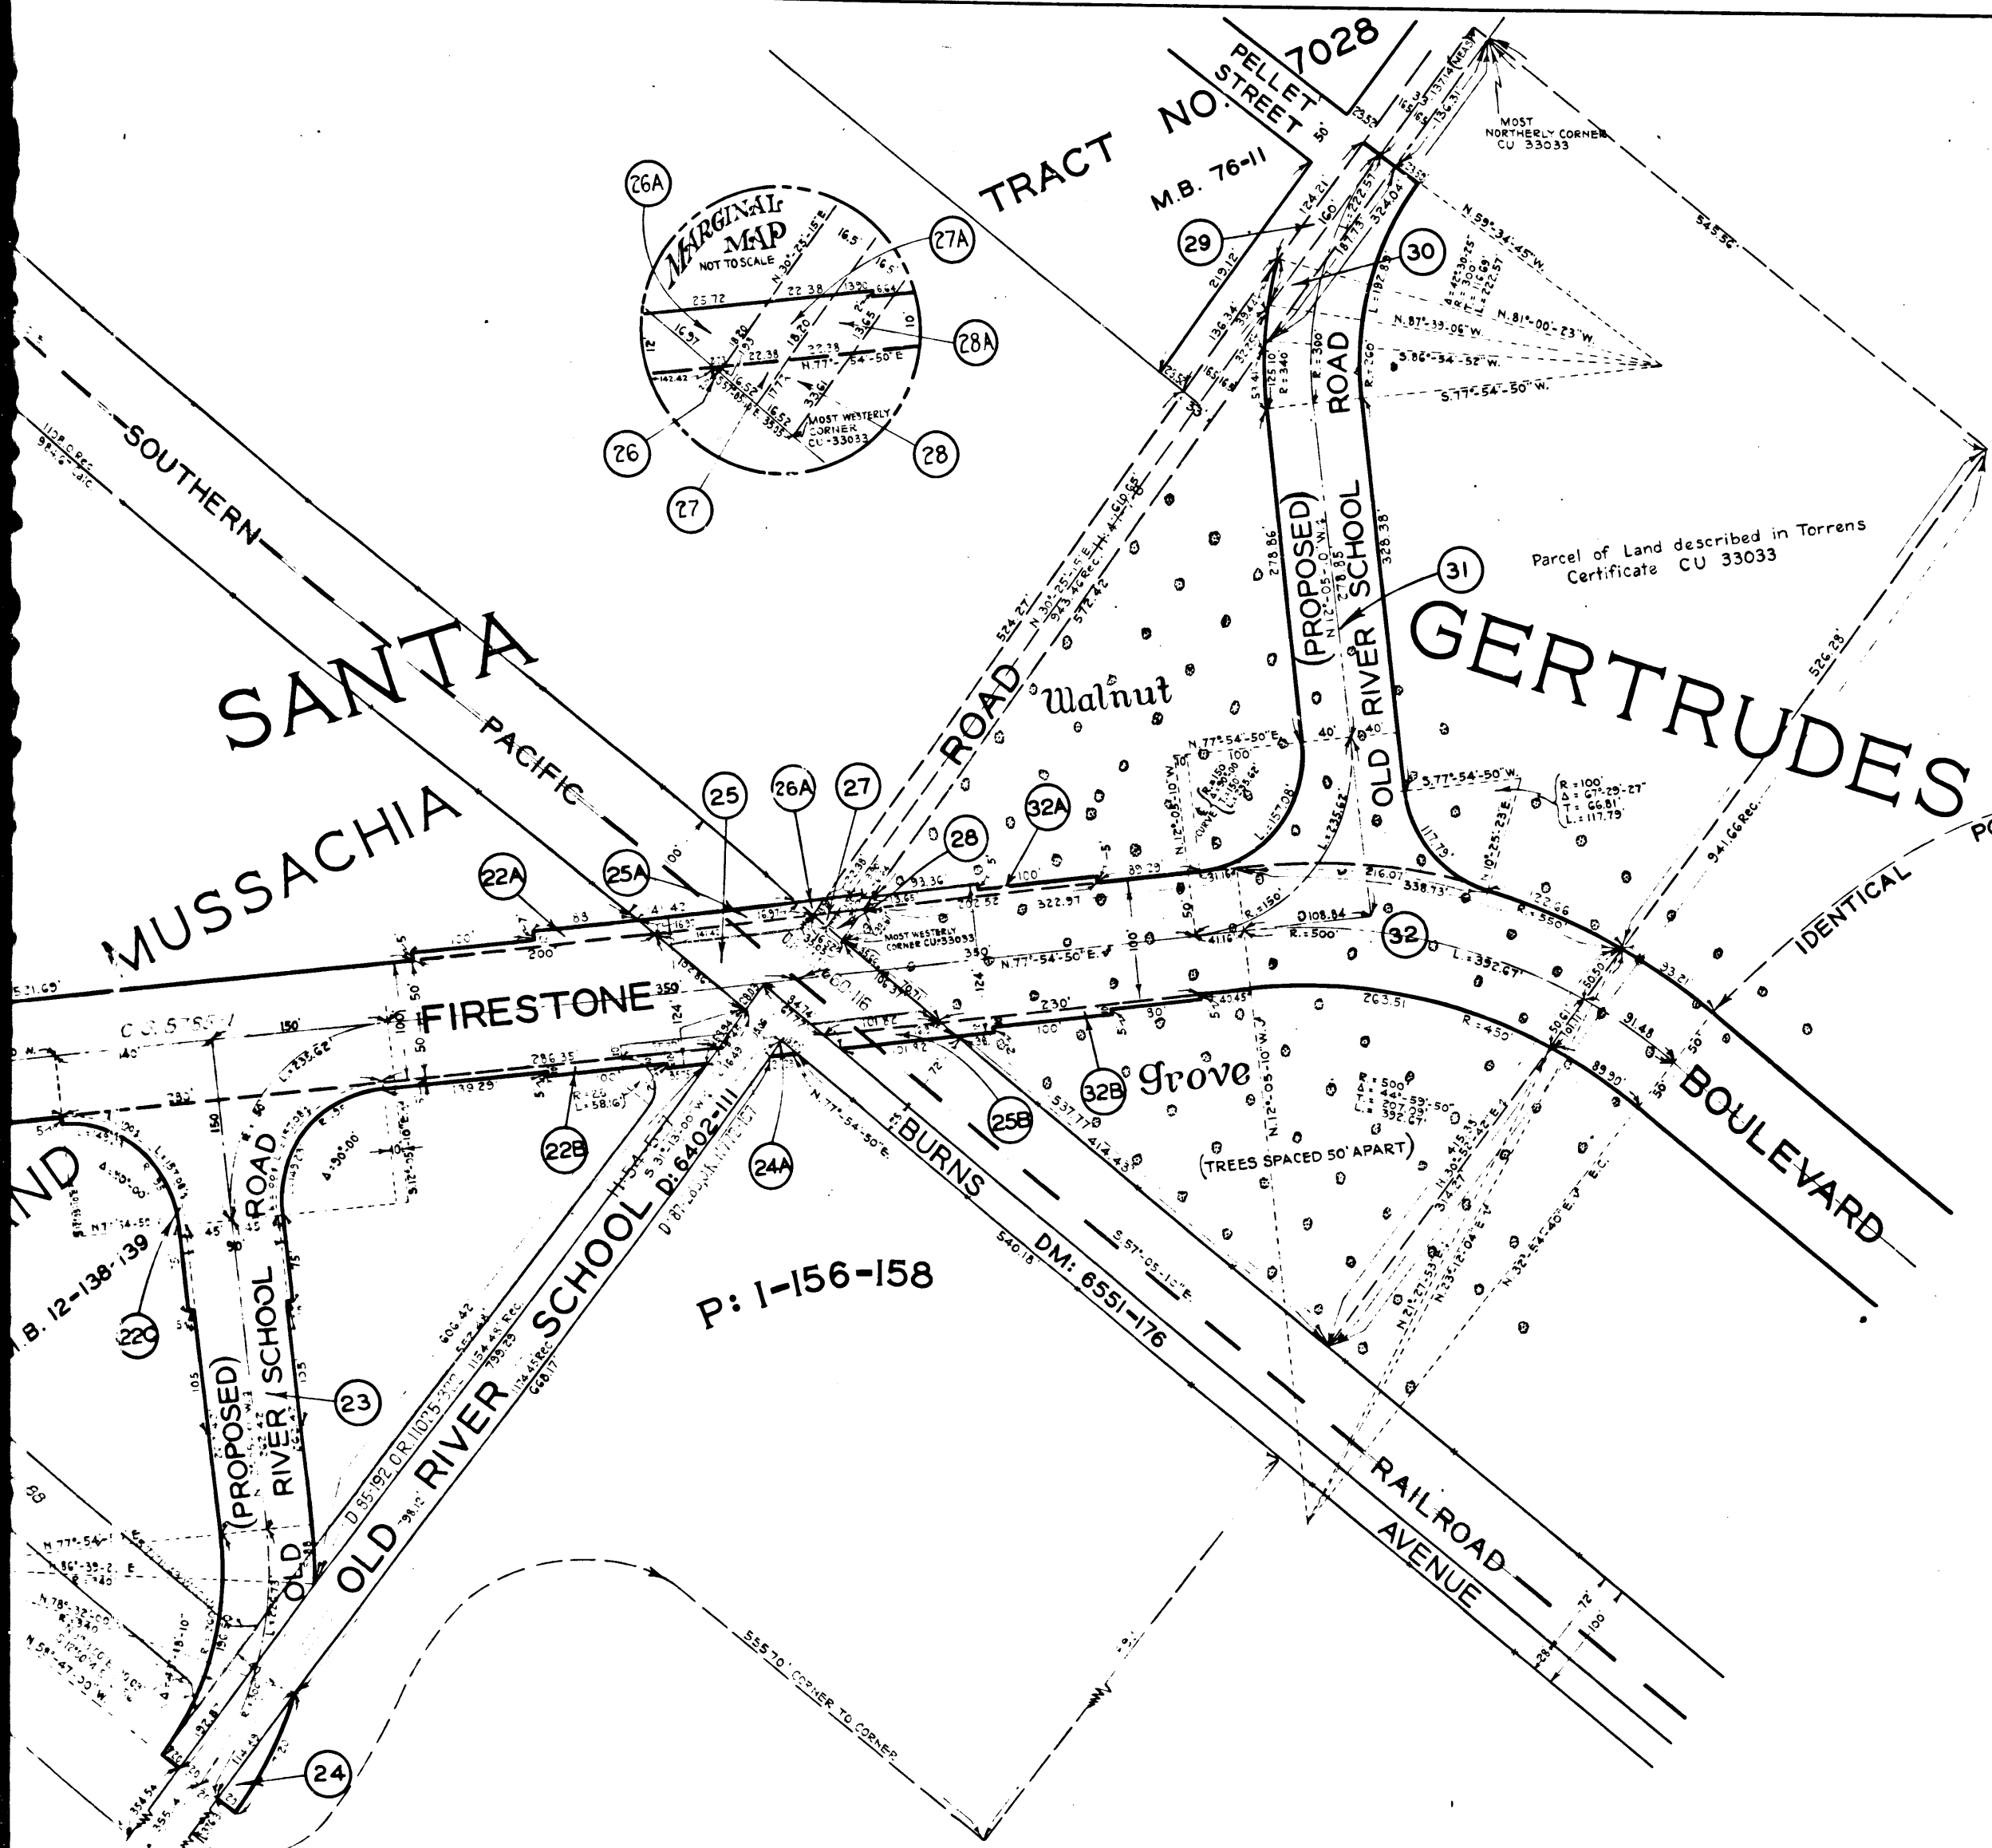


P: 1-156-158


DM: 6551-176

3

C.F. 1655 2-7

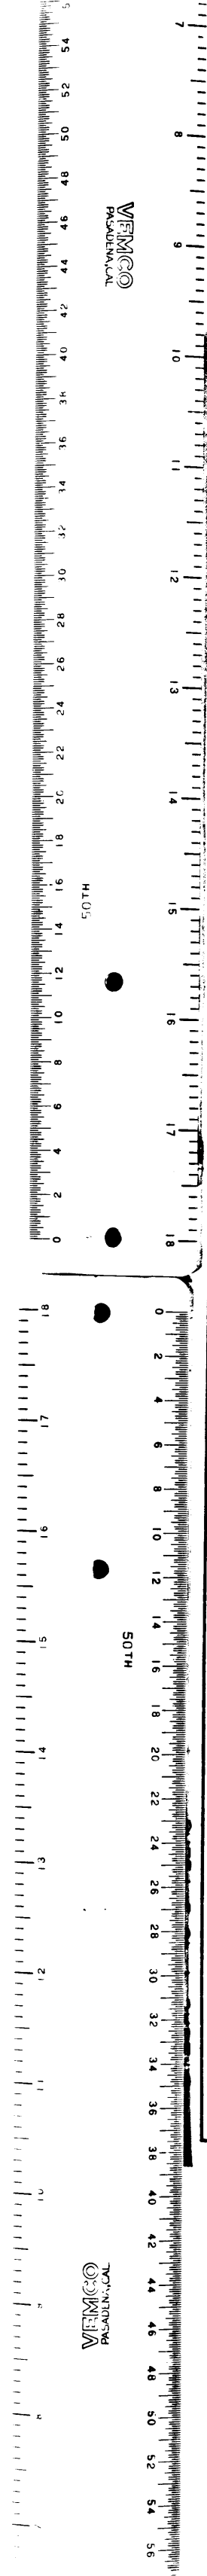


See Sheet No 1

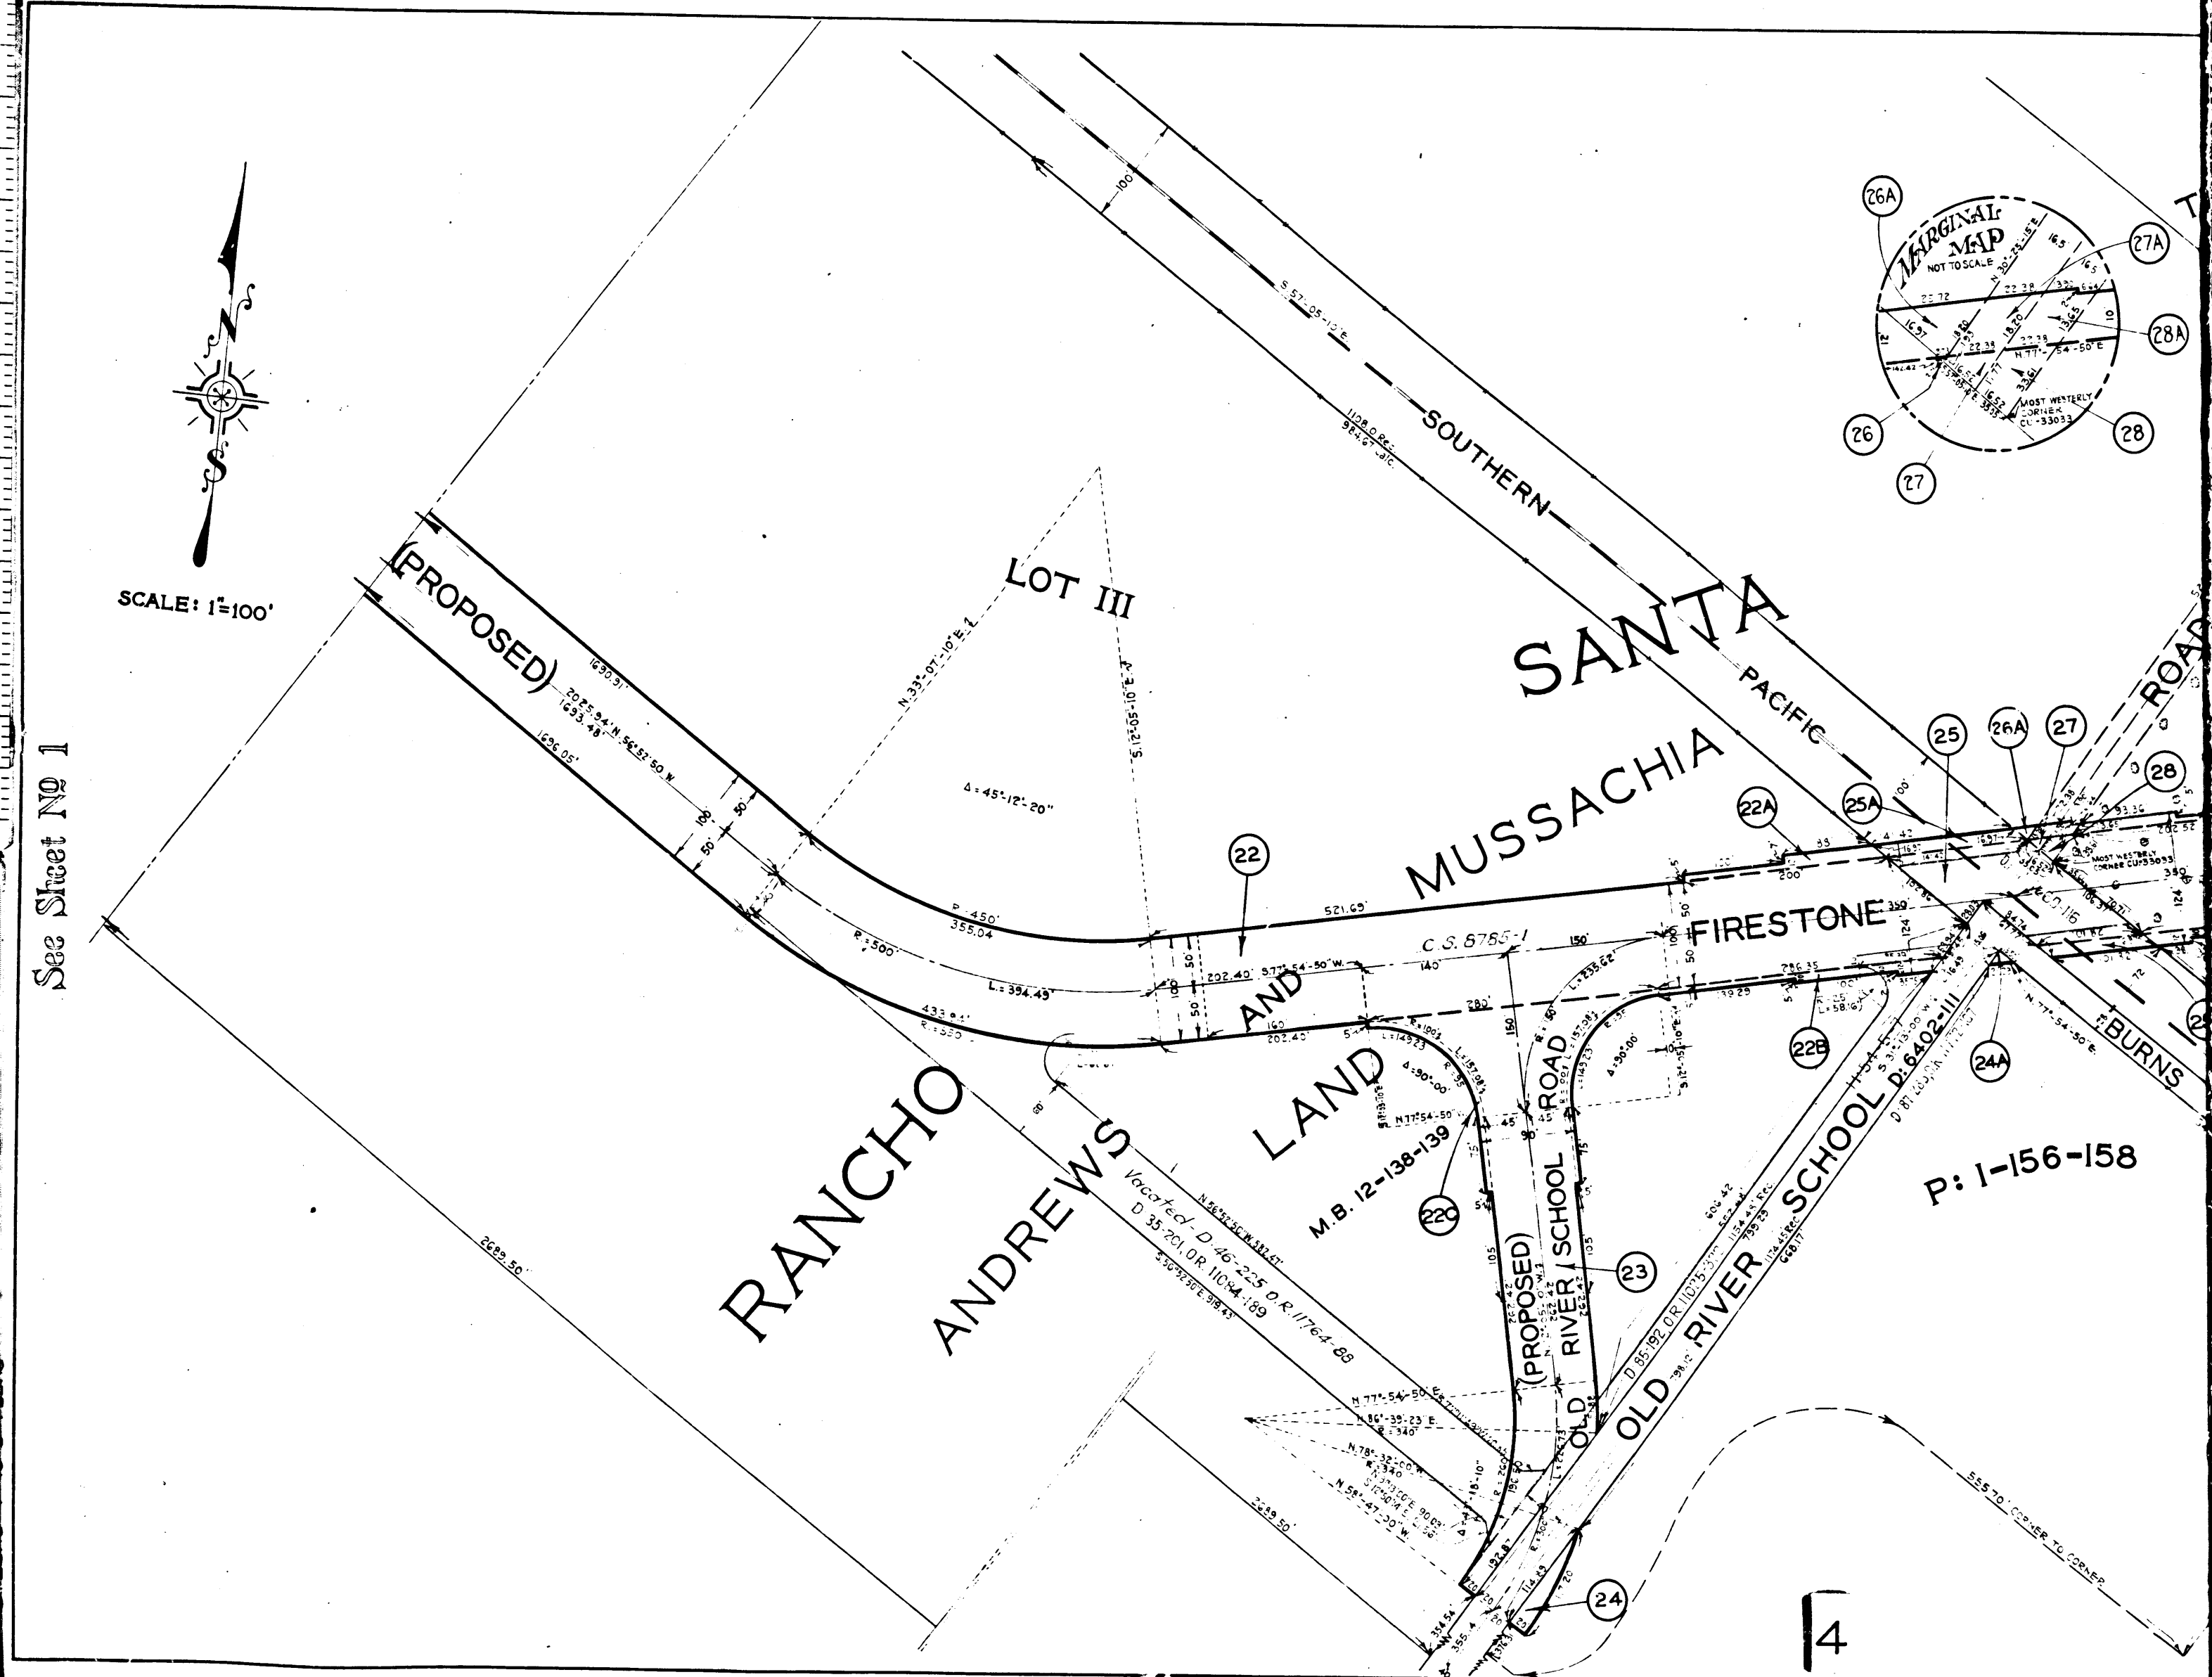

4

C.F. 1655 2-7

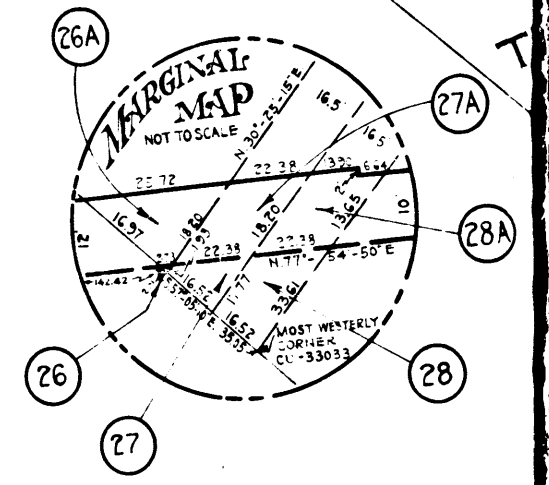

P: 1-156-158