


Sheet 45
 Superior Court Case No. 287649
 Suit for Condemnation -
 Filed Dec. 1930
 City of Monrovia, Plff. -
 vs.
 Fred S. Anderson et al. Def. -
*Interlocutory judgment as per
 map rendered Dec. 22, 1930
 Judge Bk 771-11
 Amended interlocutory judgment
 as to parcels 30 and 31 rendered
 Dec. 22, 1930, Judge Bk 771-11
 Final judgment in favor of Plff.
 as per map rendered Mar. 23, 1931.
 D-92-208 SR 1077-44*

FOOTHILL BOULEVARD WIDENING
 between MAYFLOWER AVENUE and FIFTH AVENUE in
 the City of MONROVIA, CALIFORNIA. -

- LEGEND**
- ⊠ Indicates property sought to be acquired.
 - ③ Indicates parcel and number to be acquired.
 - Indicates Elderberry tree
 - - Bottle
 - ◇ - Oak
 - ◆ - Fig
 - ✱ - Walnut
 - - Orange
 - ⊙ - Eucalyptus
 - ◇ - Palm
 - ◆ - Magnolia

Scale - 1" = 40'
 EXHIBIT "C"

C.F. 1722 -

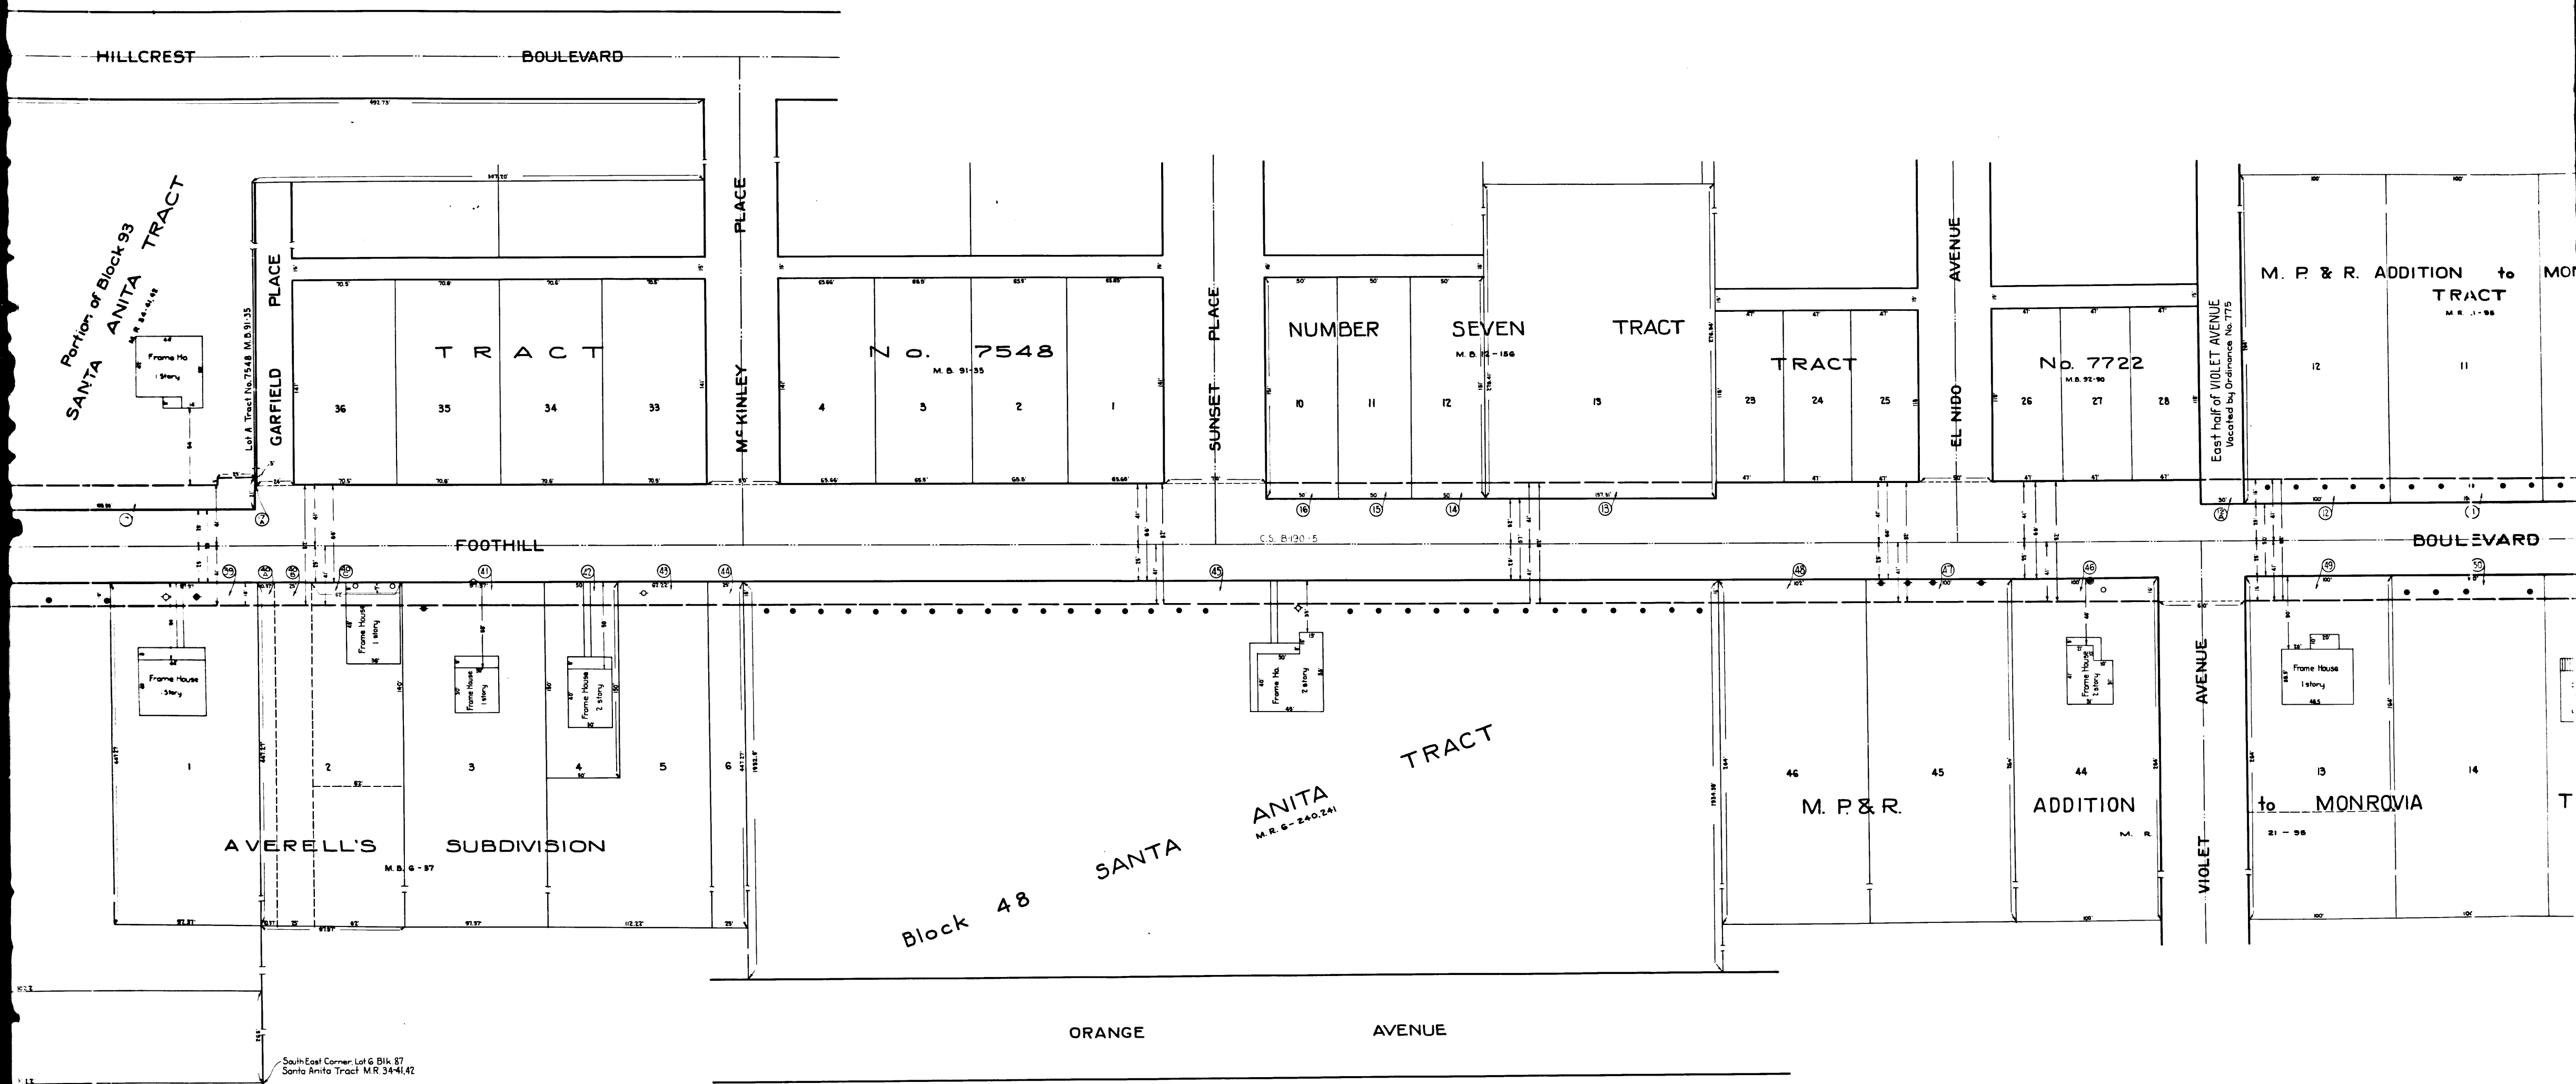

Portion of Block 93
SANTA ANITA TRACT

T R A C T

Z O. 7548

NUMBER SEVEN TRACT

T R A C T

N o. 7722

M. P. & R. ADDITION to MONROVIA TRACT

FOOTHILL

BOULEVARD

AVERELL'S SUBDIVISION

Block 48 SANTA ANITA TRACT

M. P. & R.


ADDITION

to MONROVIA TRACT

ORANGE AVENUE

South East Corner, Lot 6 Blk. 87, Santa Anita Tract, M.R. 34-41, 42

2
C.F. 1722 -

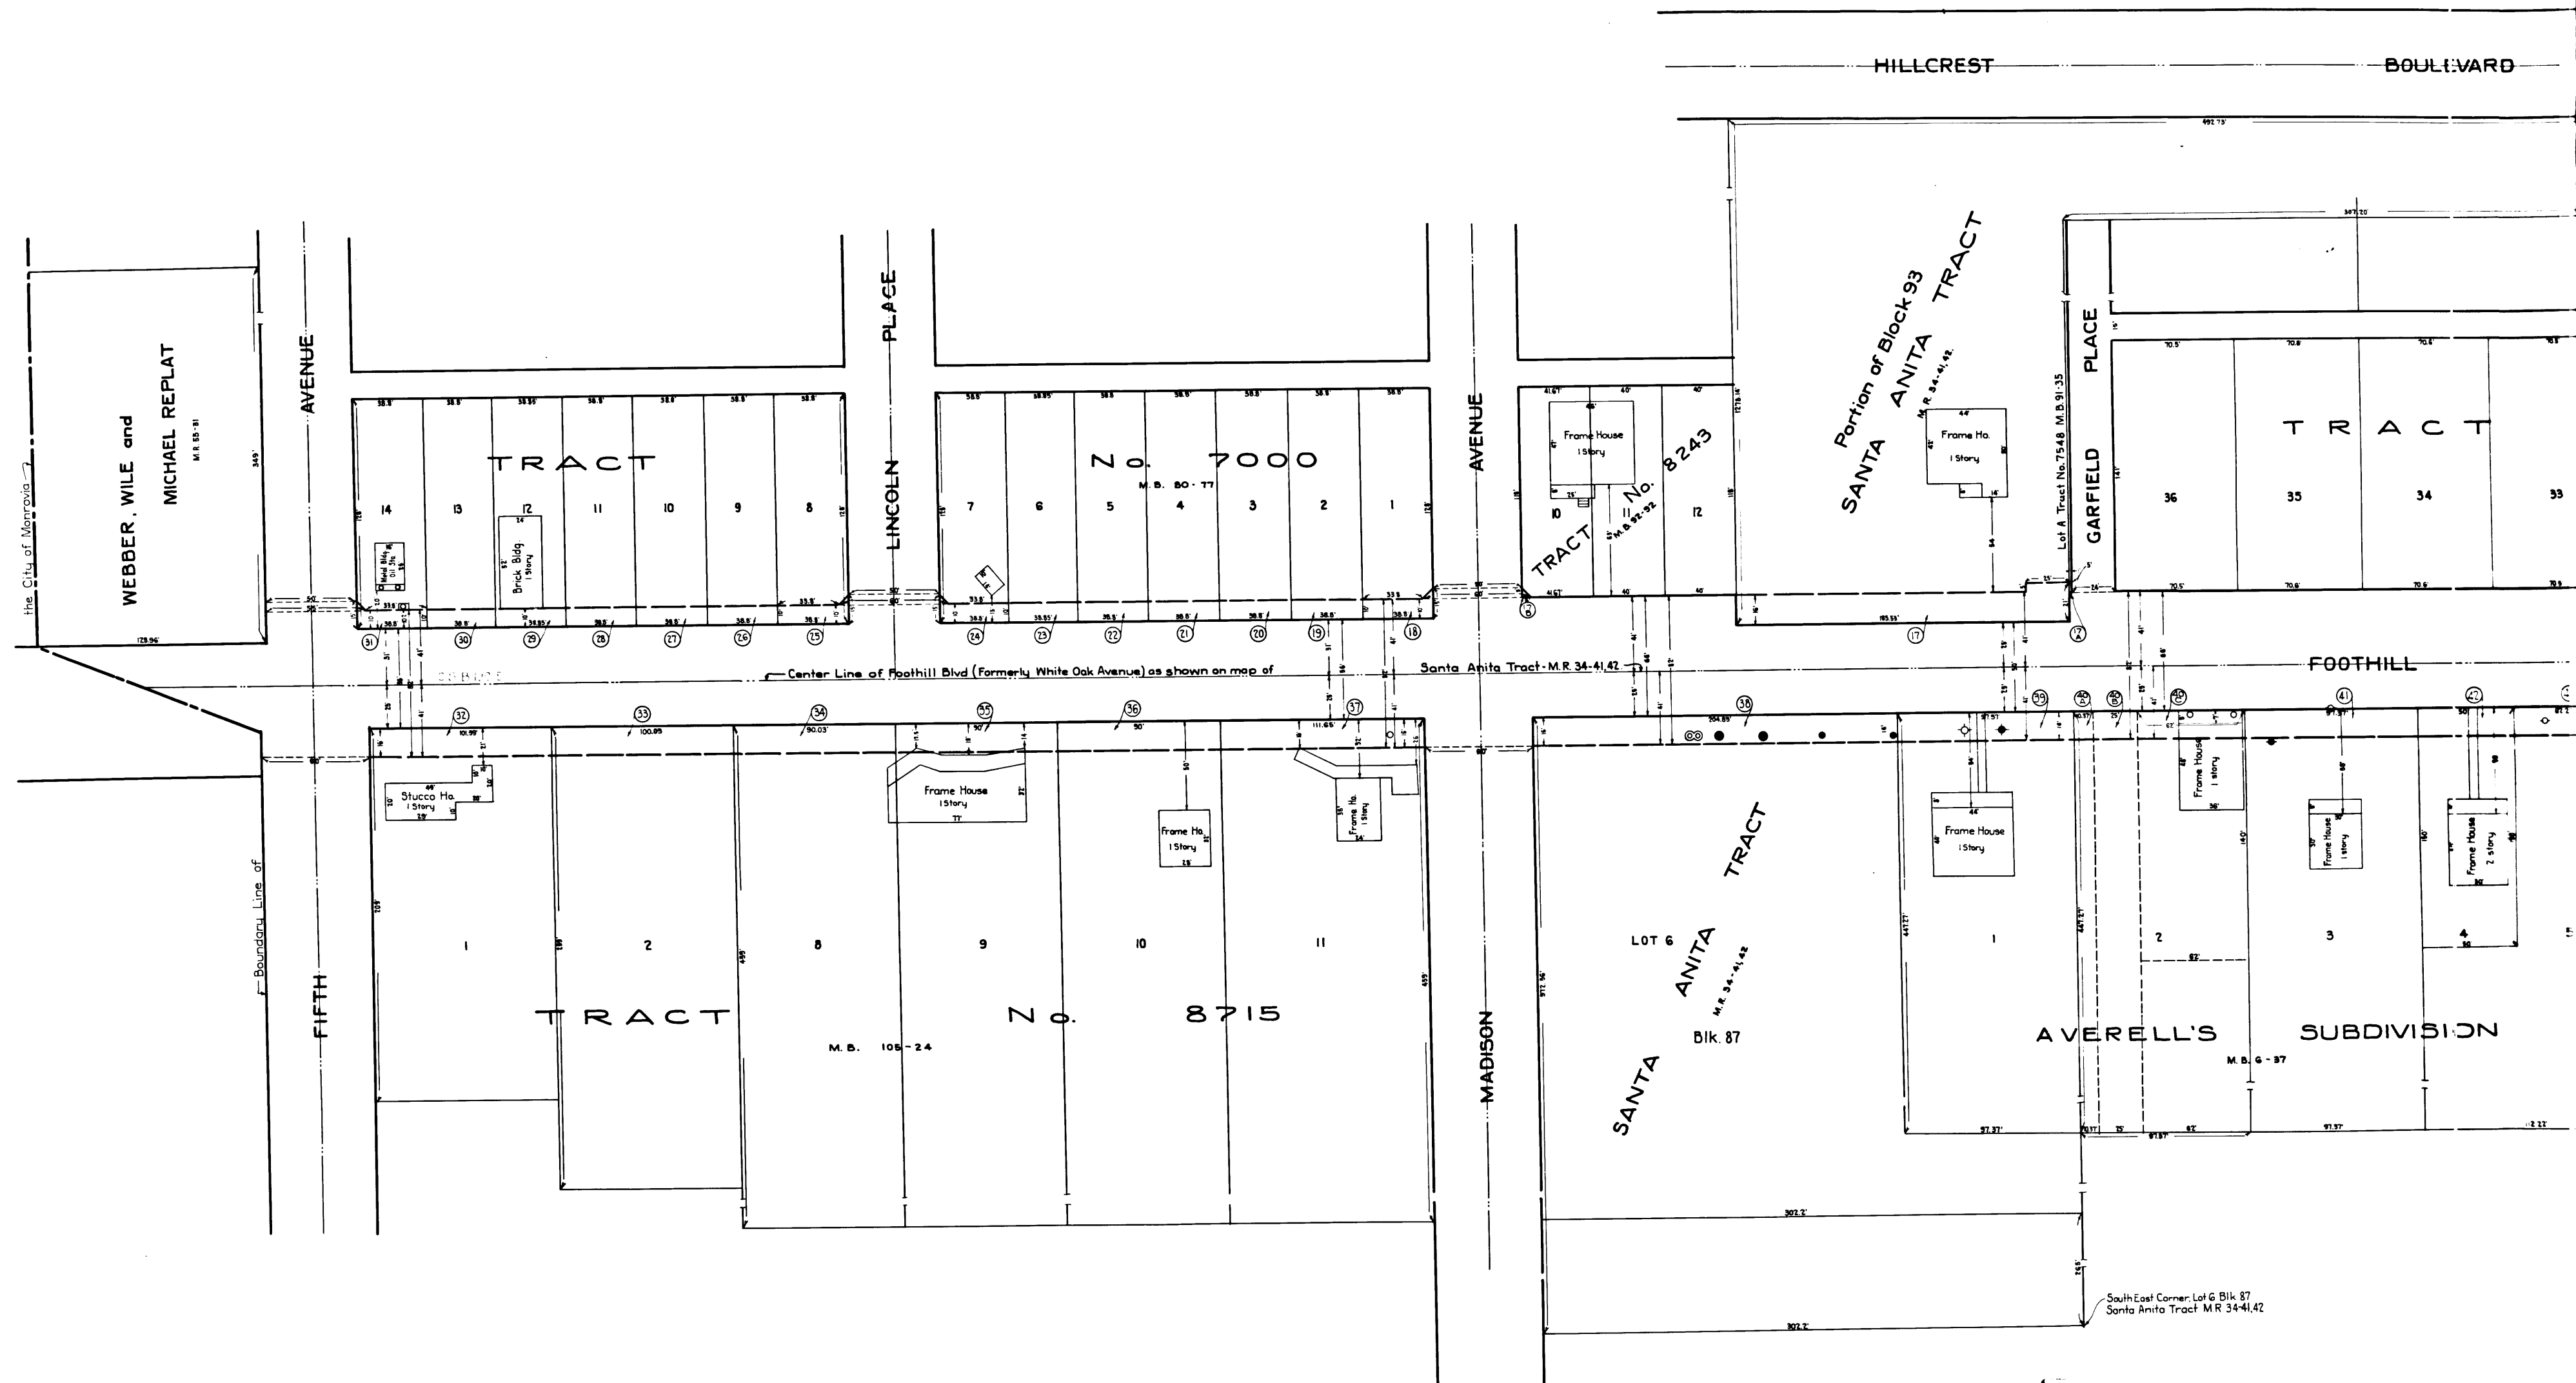

13

C.F. 11722 -