


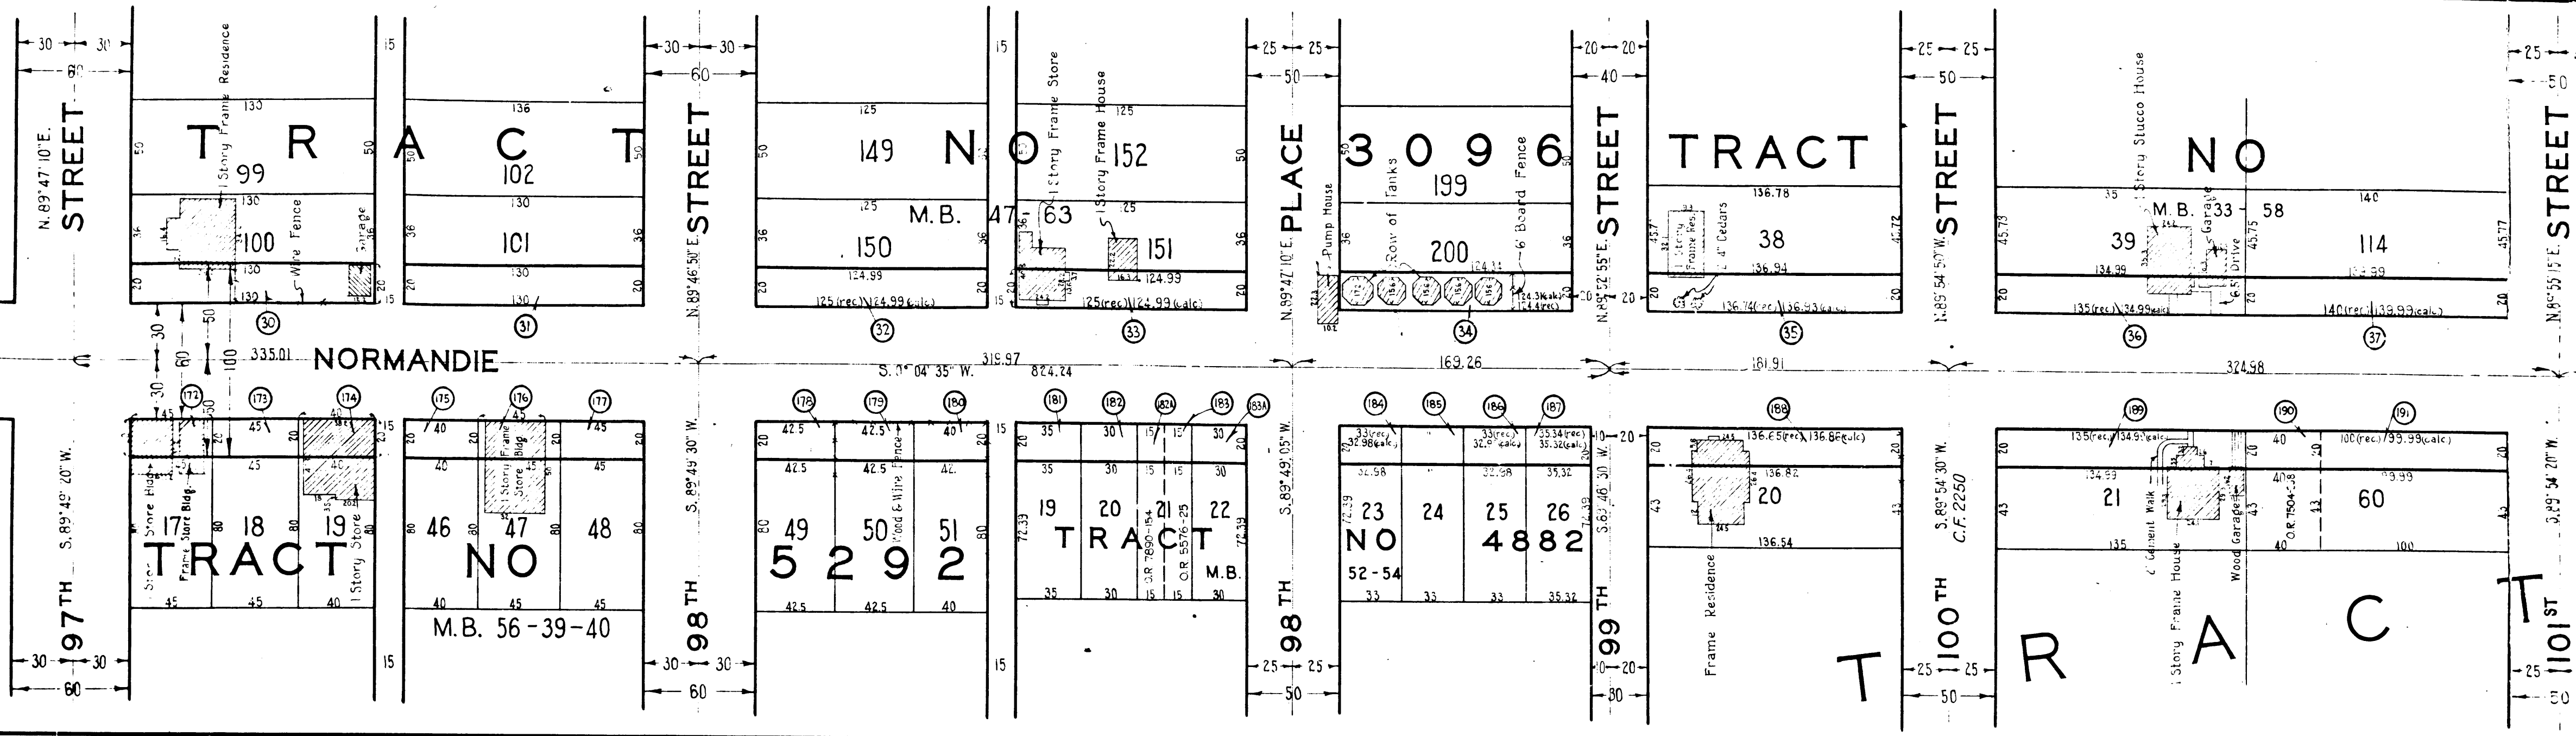

See Sheet No. 2




2

C.F. 1773 -






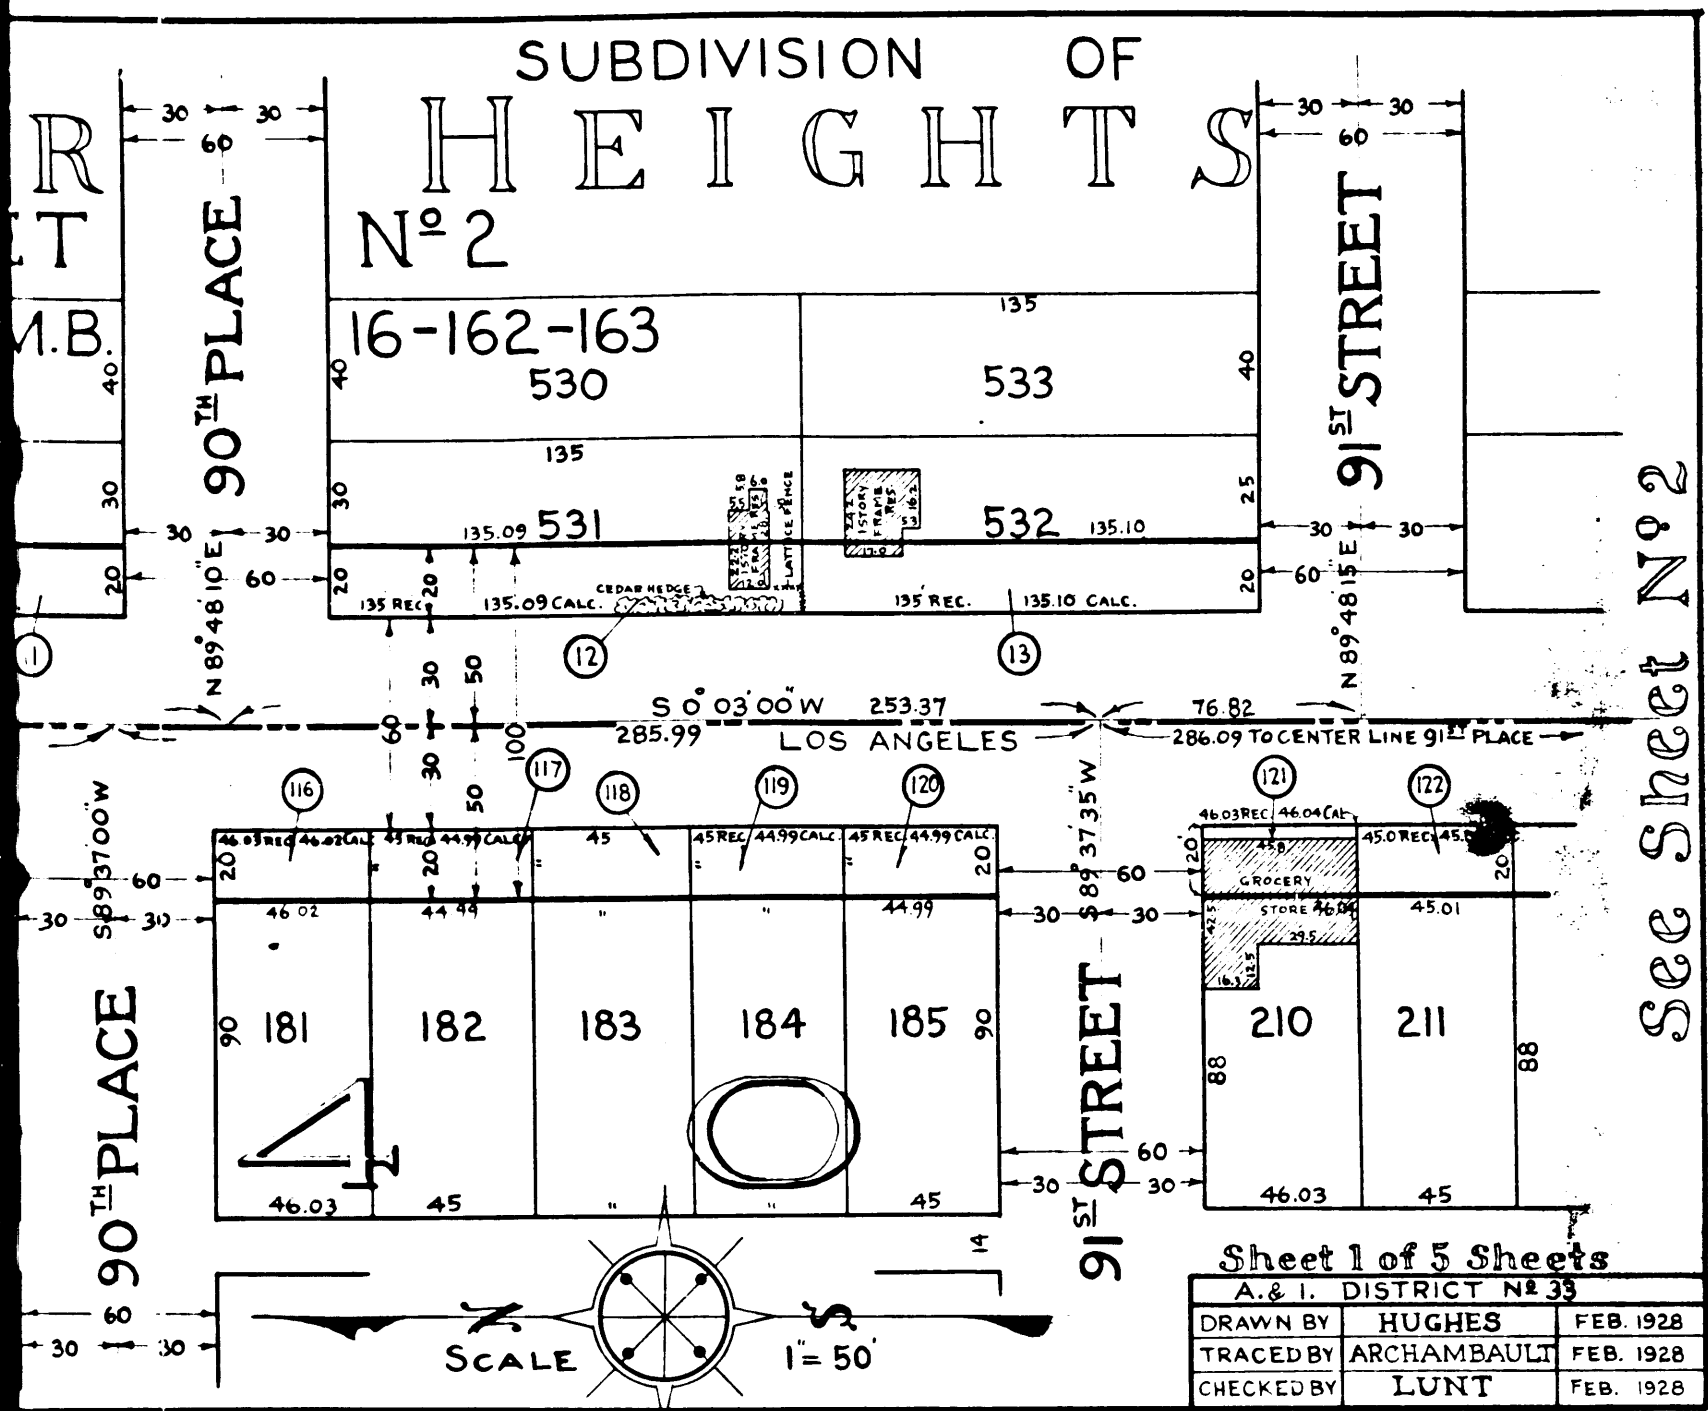


SHEET 1 OF 5 SHEETS  
CONTRIBUTION M.B.  
NORMANDIE AVE.  
A & I DISTRICT No. 33

See Sheet No. 2

SHEET 2 OF 2 SHEETS  
CONTRIBUTION M.B.  
NORMANDIE AVE.  
A & I DISTRICT No. 33

See Sheet No. 1

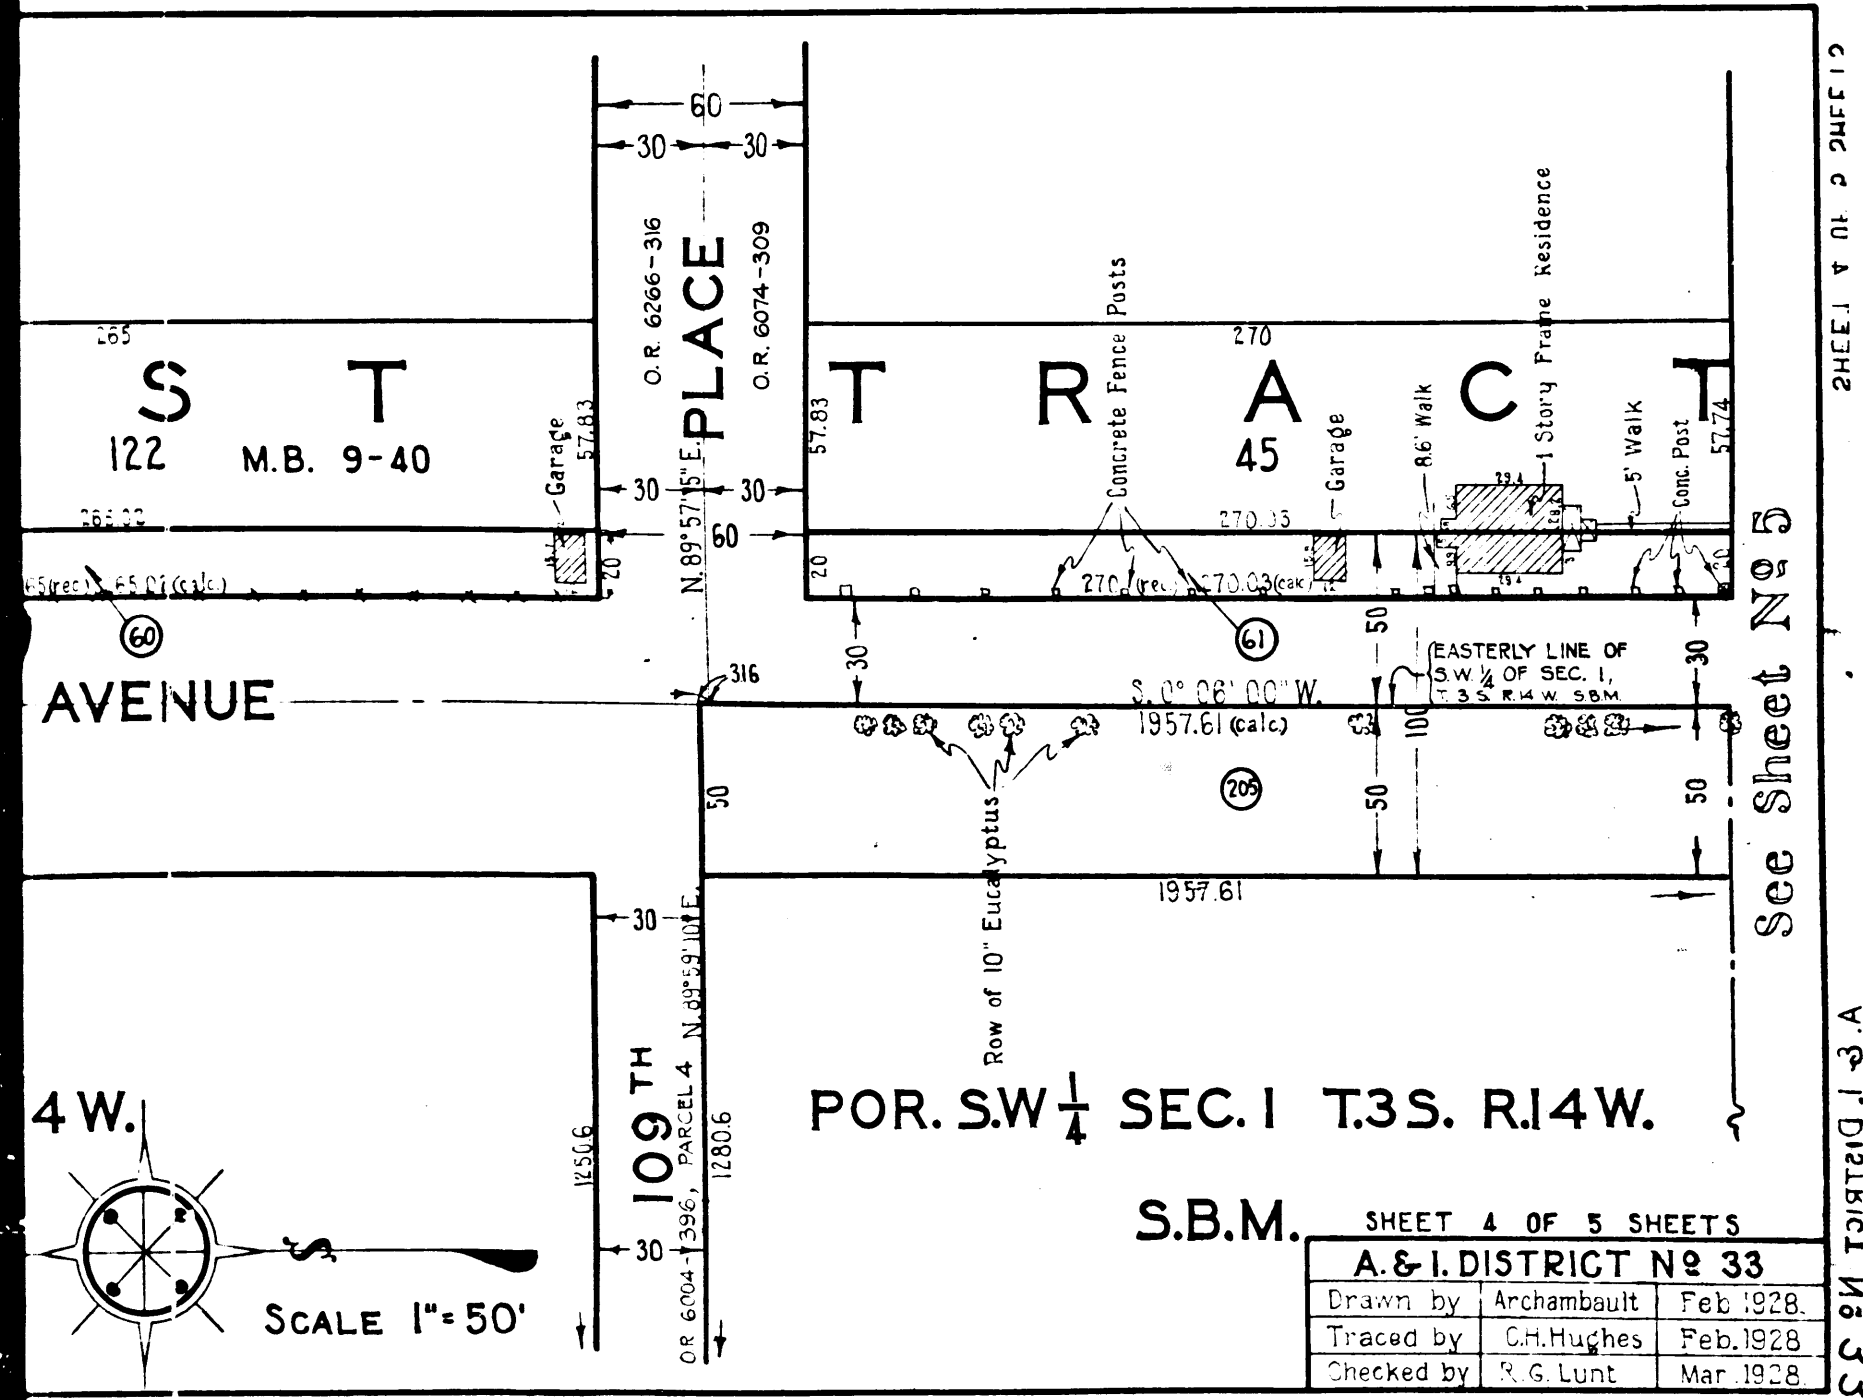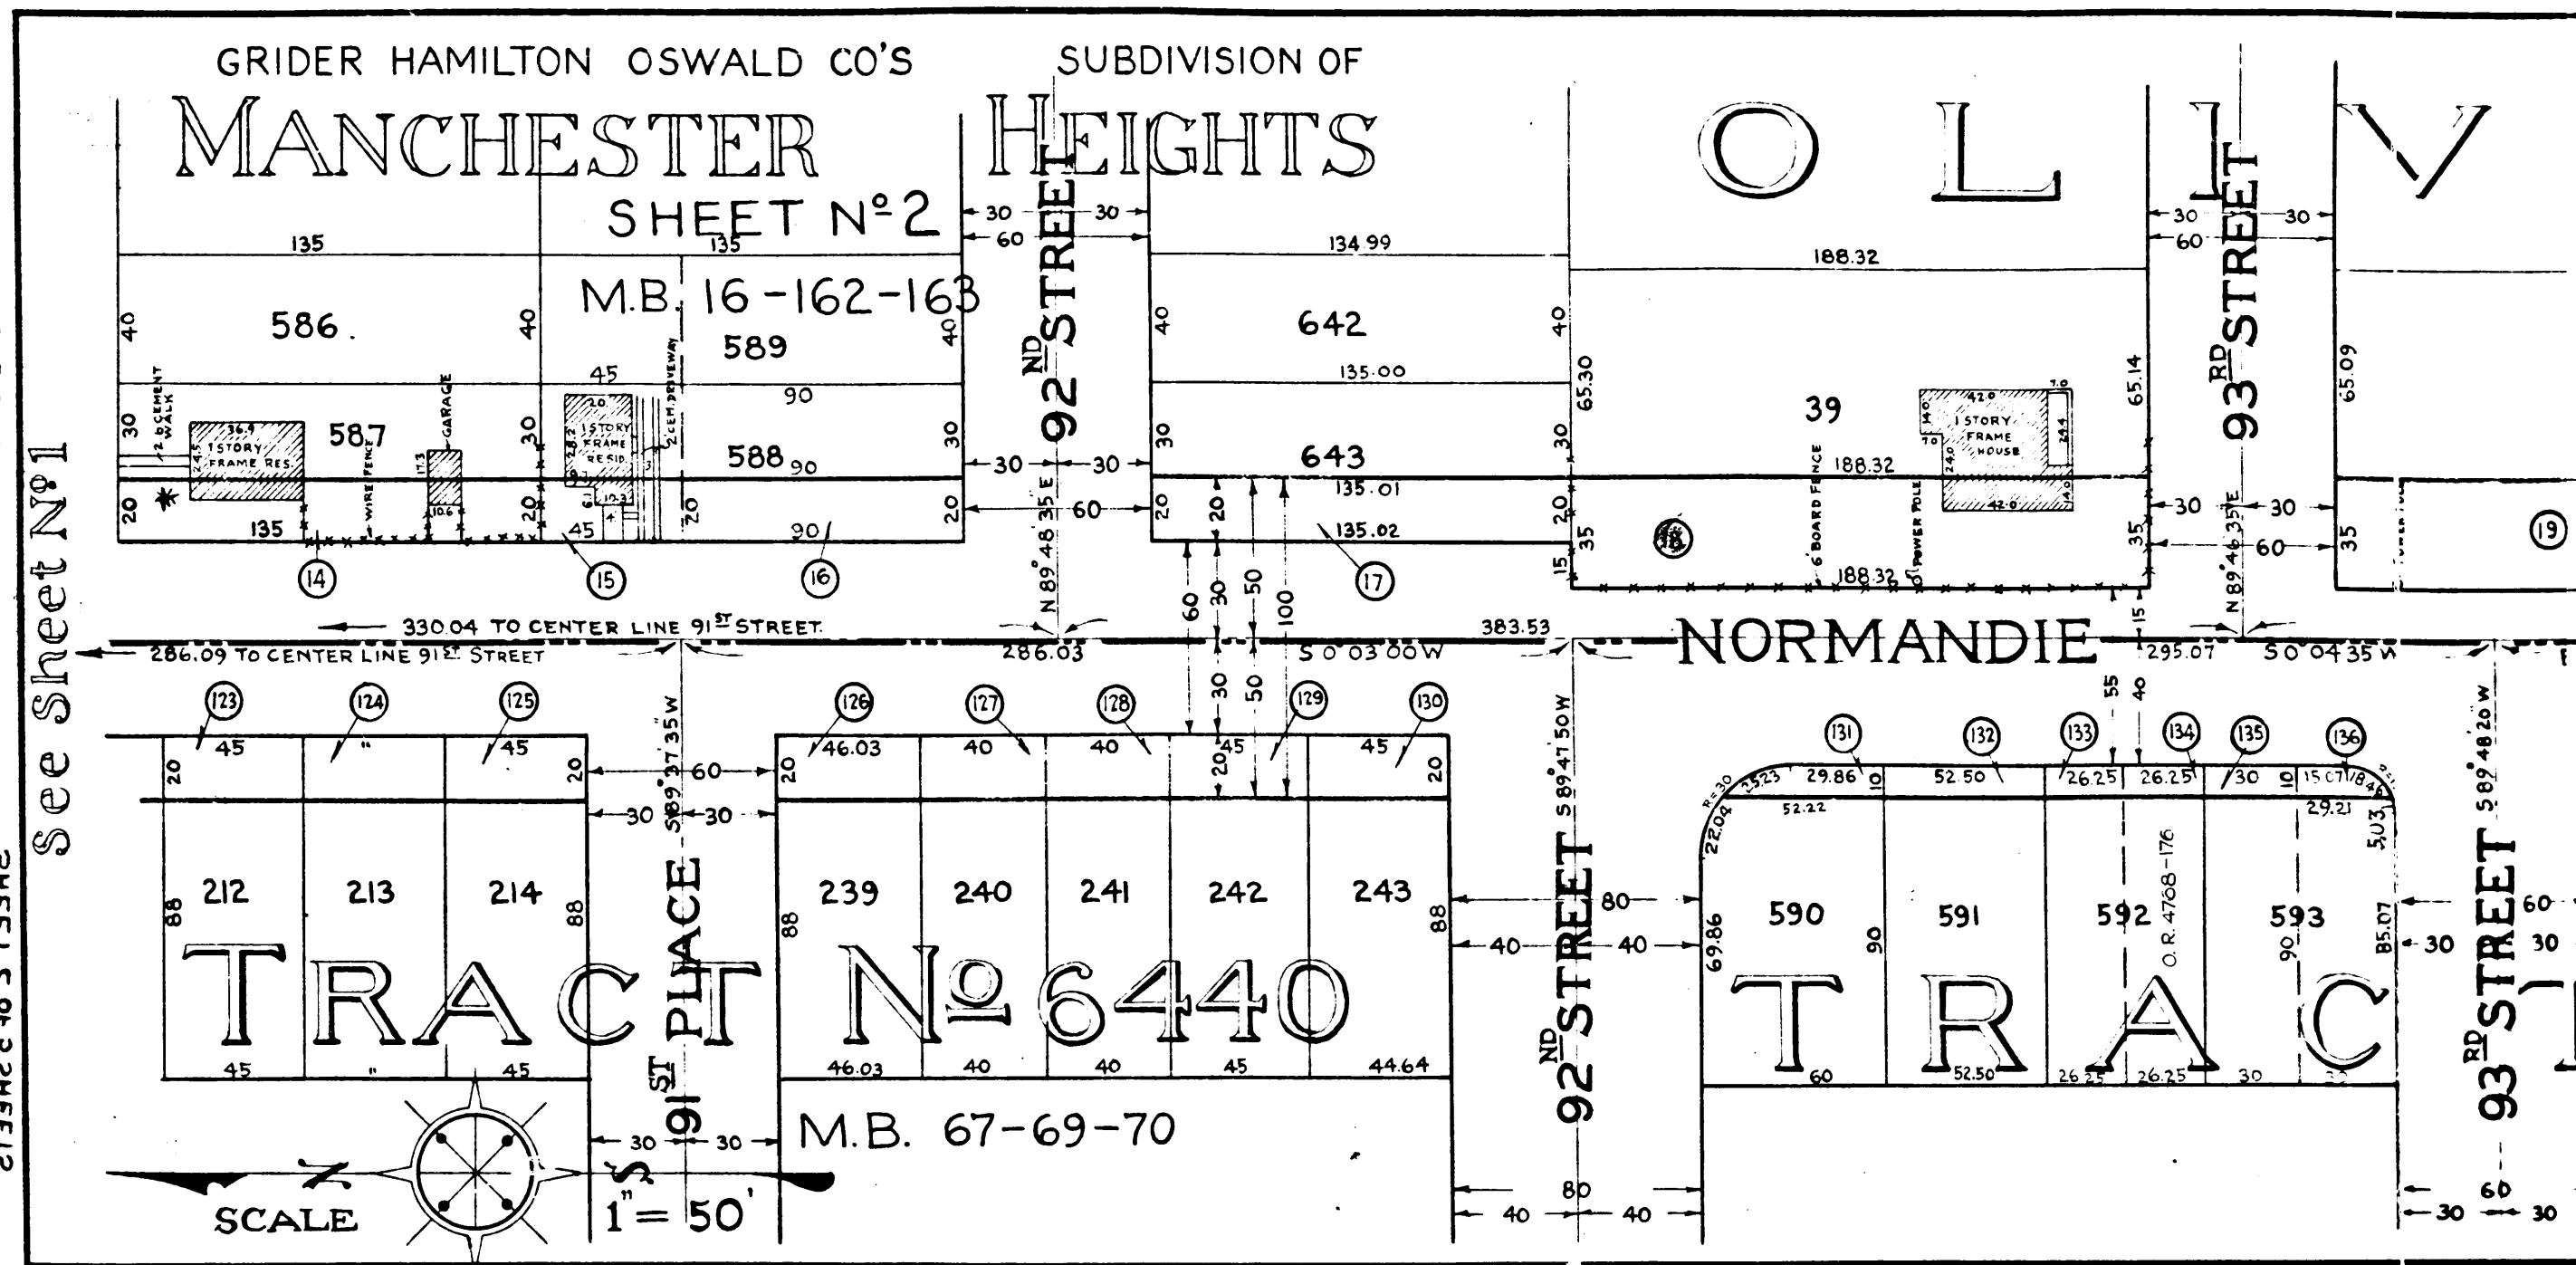


SHEET 5 OF 5 SHEETS  
CONTRIBUTION M.B.  
NORMANDIE AVE.  
A & I DISTRICT No. 33



See Sheet No. 4

SHEET 2 OF 2 SHEETS  
CONTRIBUTION M.B.  
NORMANDIE AVE.  
A & I DISTRICT No. 33

See Sheet No. 4

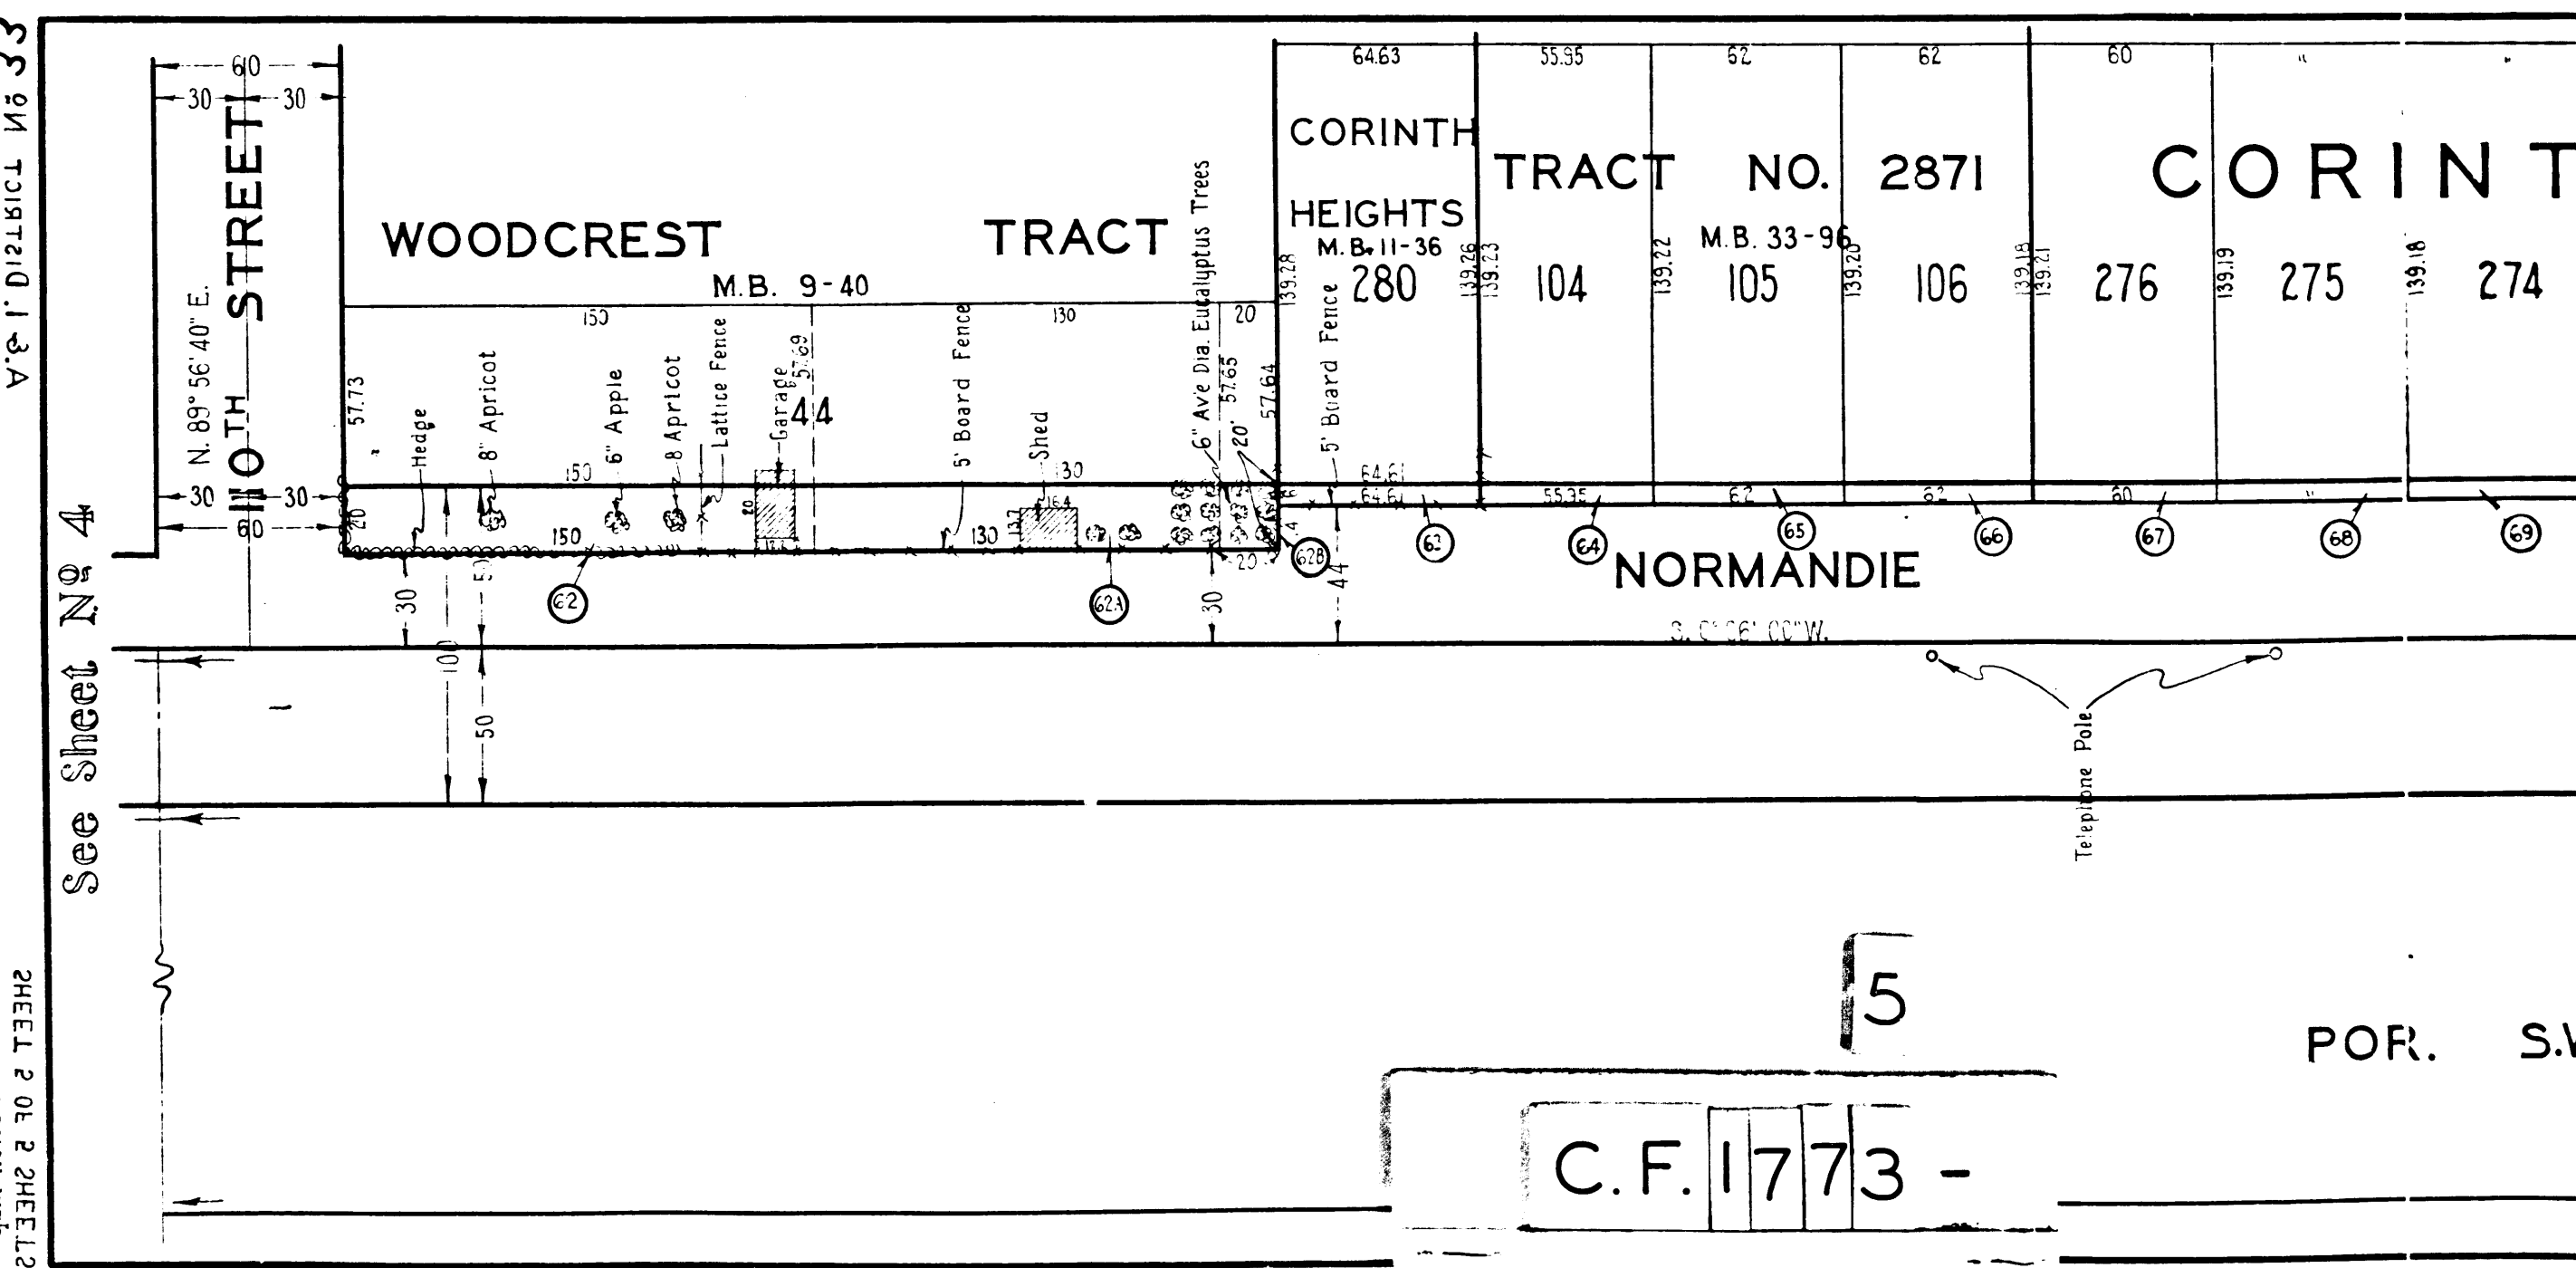

POR. S.W. 1/4 SEC. 1 T.3S. R.14W.  
S.B.M.

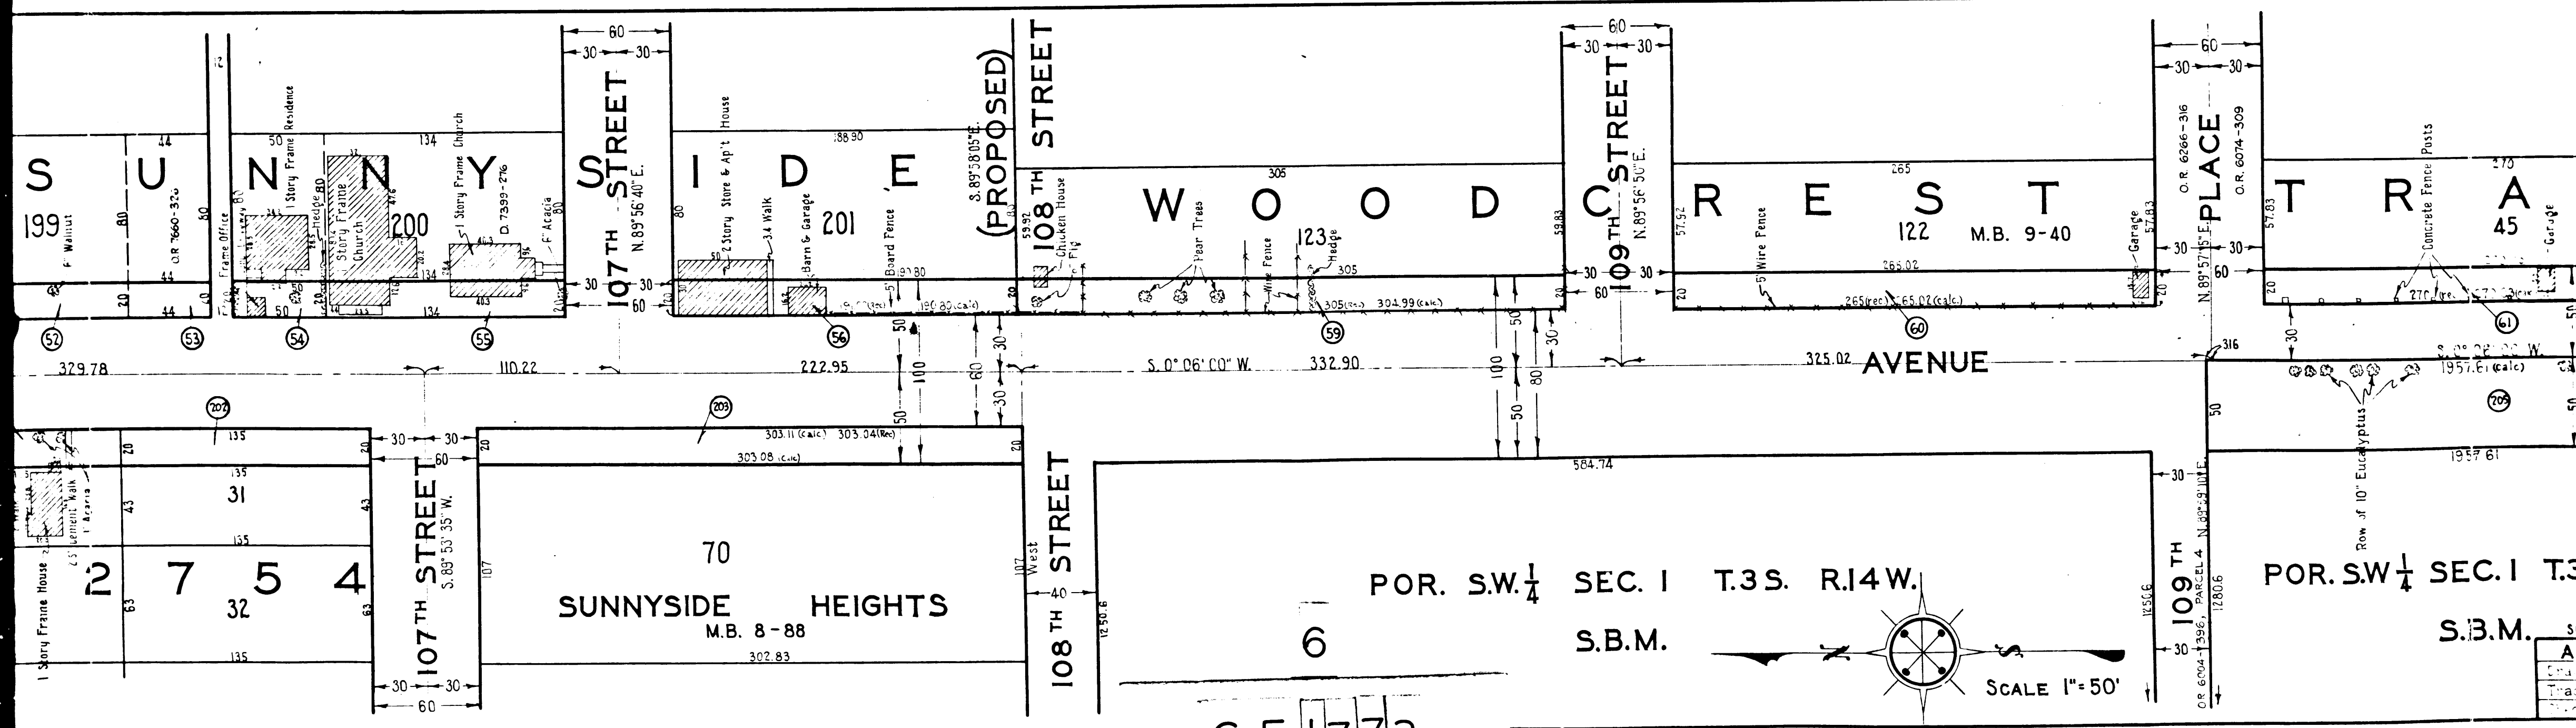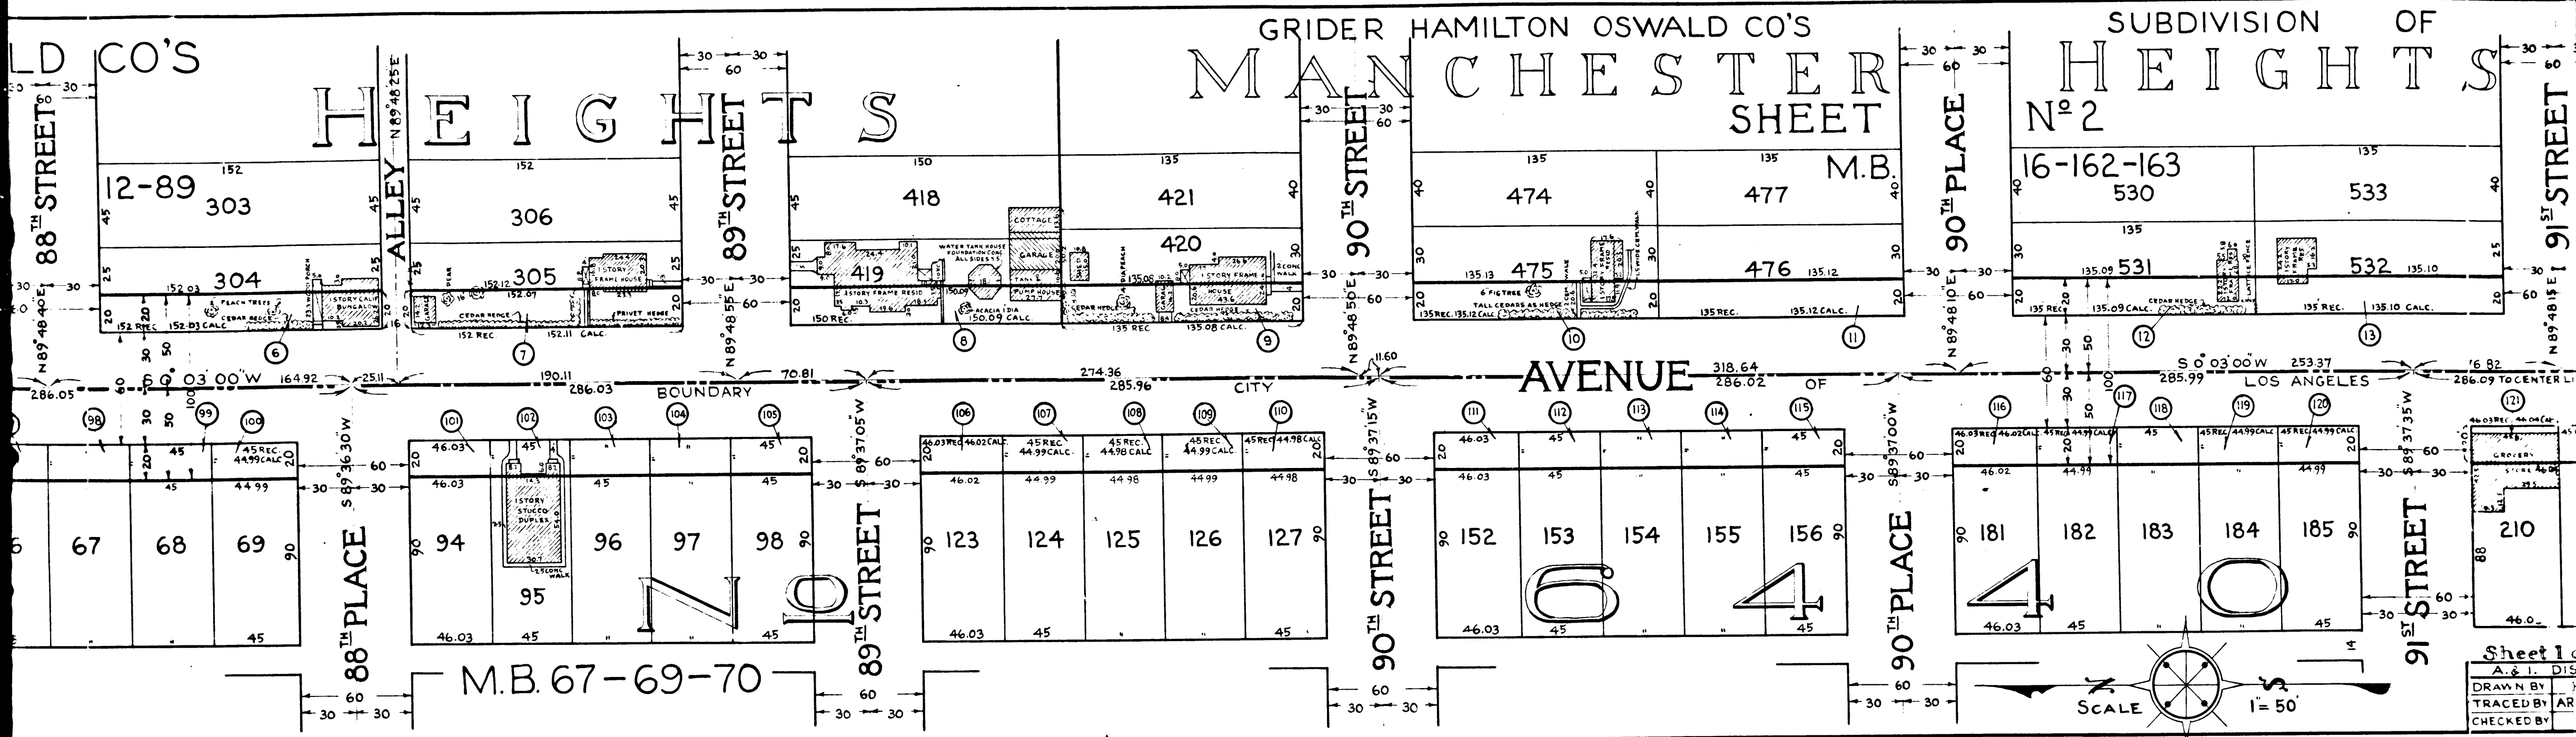


C.F. 1773 -

MEMPHIS

LS 7

1101

See Sheet No 3

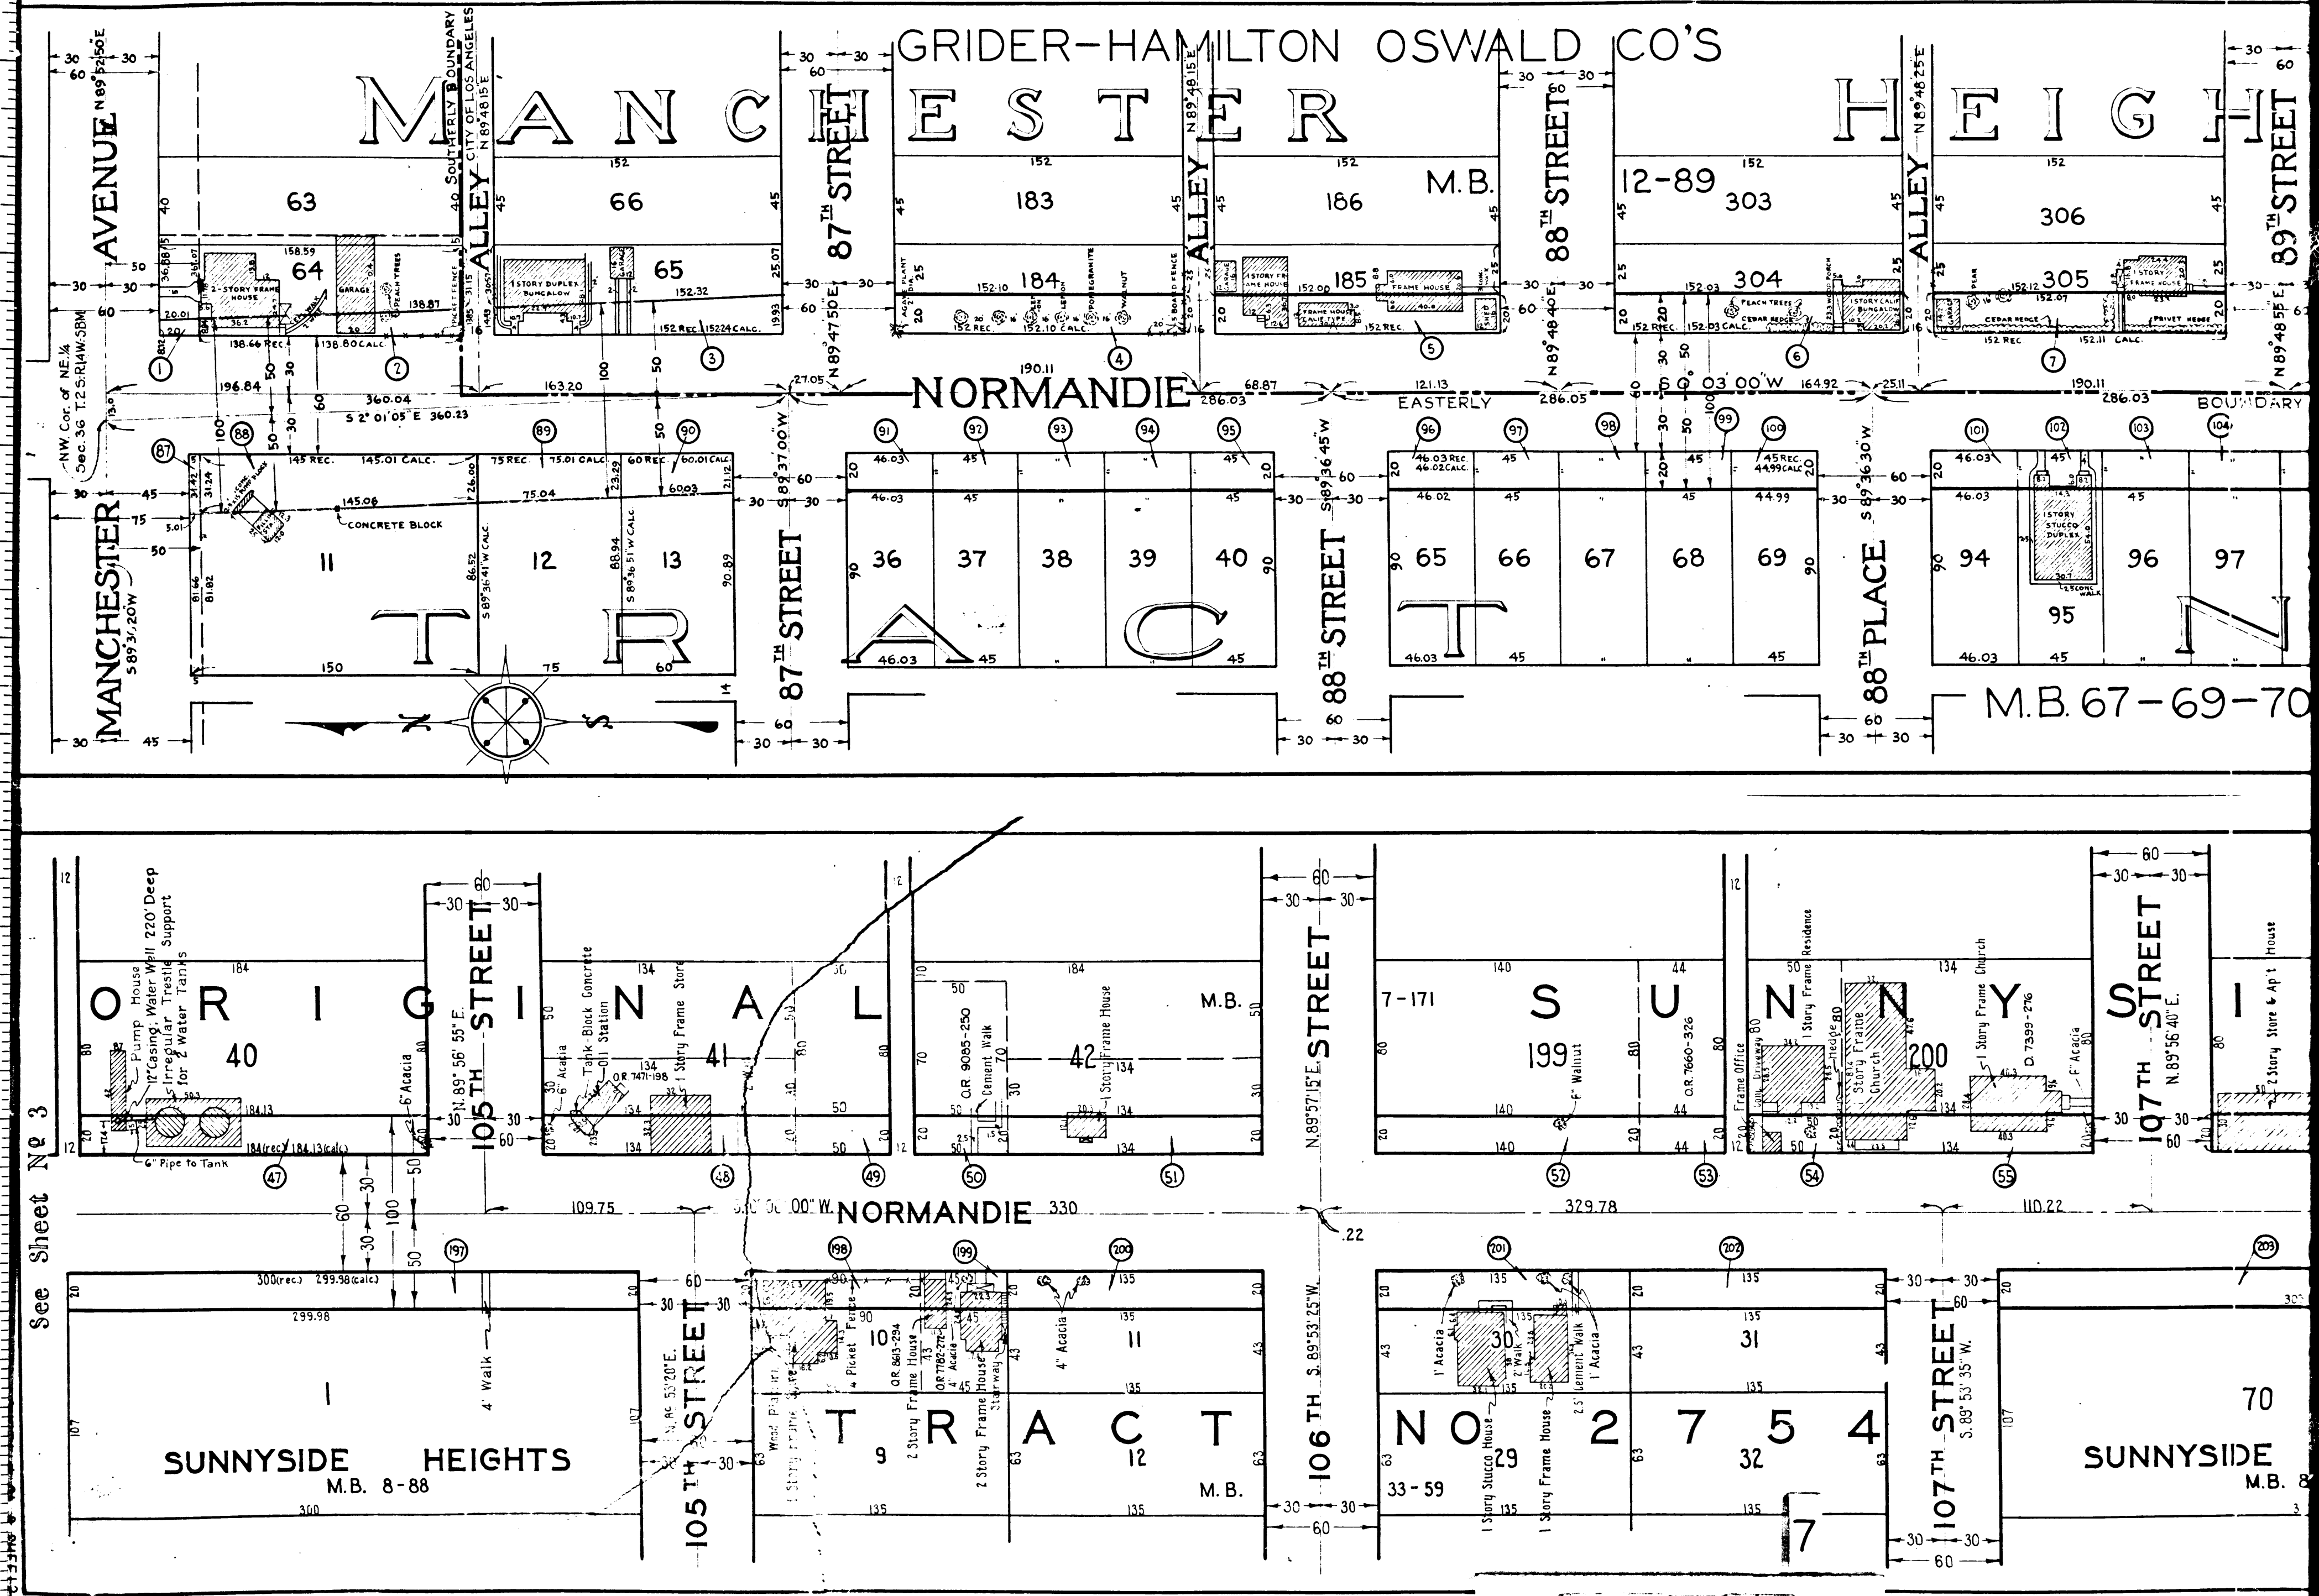

C.F. 1773 -