


0282-A

0232-A

CITY OF LOS ANGELES
PHOTODUPLICATION SERVICE

MANHATTAN PLACE

MANHATTAN PLACE

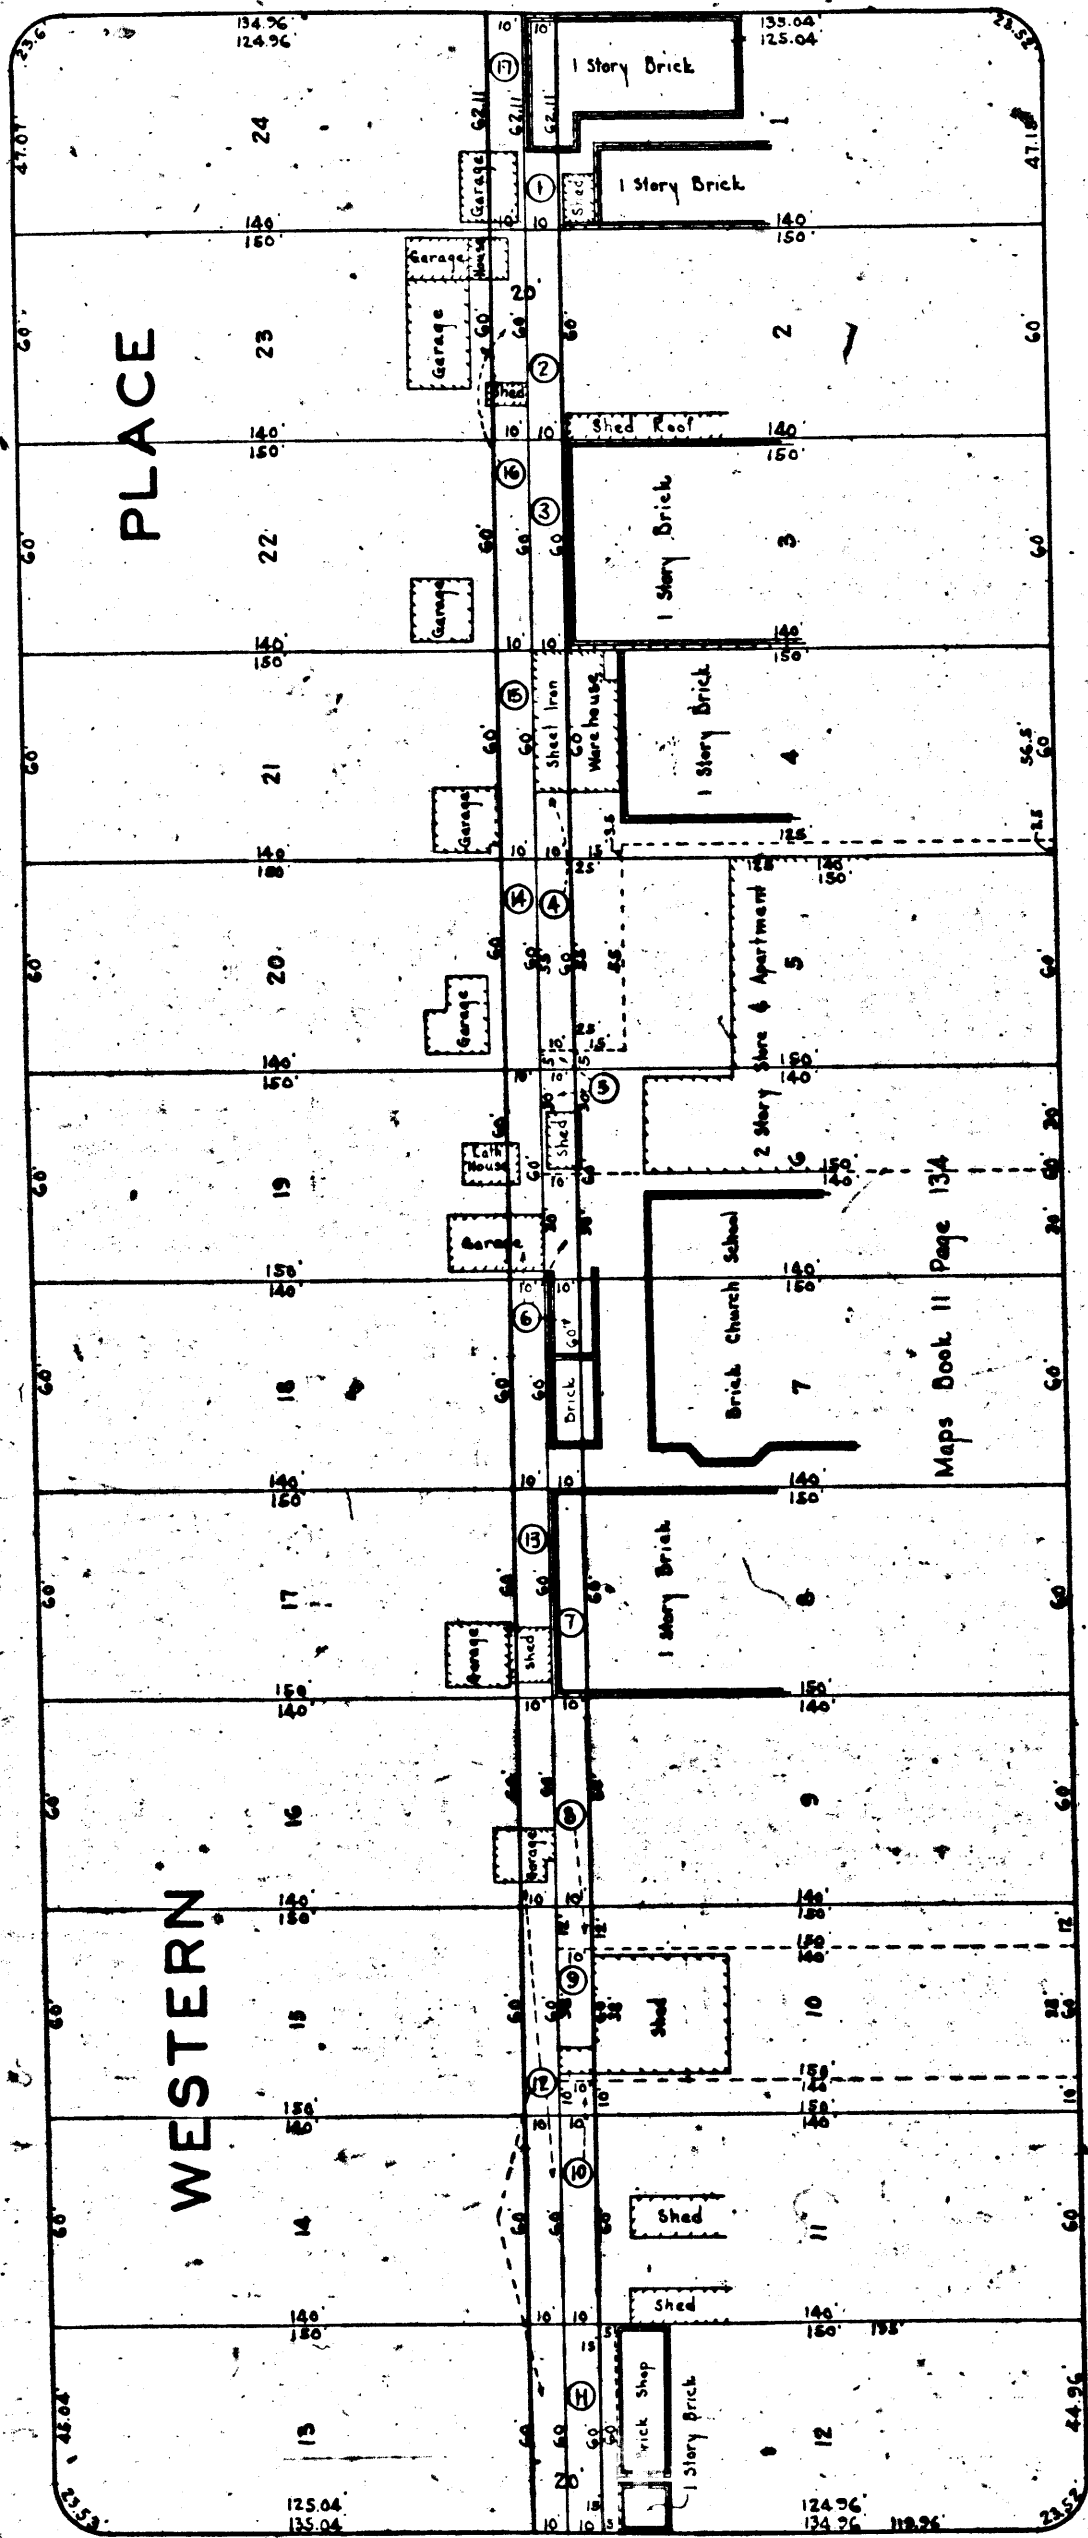

THIRD STREET

THIRD STREET

WESTERN AVENUE

WESTERN AVENUE

ALLEY W. OF WESTERN AVE. 2ND ST. TO 3RD. ST.
FILE NO. 5229-29 CHARGE NO. 89568


MAP
 SHOWING THE LAND TO BE CONDEMNED
 FOR THE OPENING OF
AN ALLEY
 FROM
SECOND STREET TO THIRD STREET
 ALONG A LINE
 APPROXIMATELY MIDWAY BETWEEN
WESTERN AVENUE
 AND
MANHATTAN PLACE
 IN THE
CITY OF LOS ANGELES, CALIF.
 IN ACCORDANCE WITH ORDINANCES NOS. 65617 AND 65949
J. J. JESSUP - CITY ENGINEER. MARCH, 1930

SCALE - 1 INCH = 50 FEET

NOTES:

Land to be condemned shown colored red.
 Dotted lines and dimensions show property holdings in those
 cases where they differ from the recorded subdivision.
 Figures in circles indicate the parcel numbers as set forth in
 Paragraph VIII of the Complaint.

*Superior Court Case No. 302607.
 Suit for Condemnation
 Filed May 15th 1930.
 City of Los Angeles, Plaintiff
 Vs.
 Claud M. Jones et al, Defendants.
 Interlocutory judgment as per
 map, rendered Aug. 15, 1932.
 Judg. Ex. 823-58
 Judgment of dismissal, rendered
 June 22, 1937. J.B. 967-305*

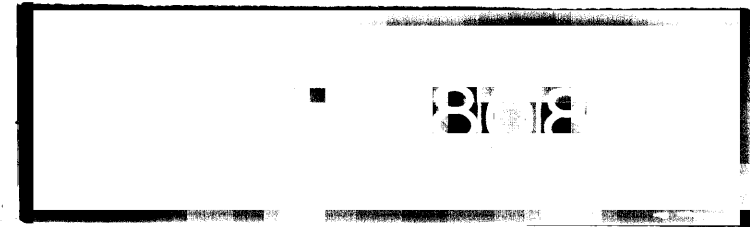

A-5223

0282-A

CITY OF LOS ANGELES
PHOTODUPLICATION SERVICE