


**MAP**  
 SHOWING THE LAND TO BE CONDEMNED  
 FOR THE  
 WIDENING AND LAYING OUT OF  
**HARRISON AVENUE**  
 FROM A LINE 18326 FEET SOUTHWESTERLY FROM  
 FICKETT STREET TO SOTO STREET  
 ALSO FOR THE  
 OPENING AND LAYING OUT OF A NEW STREET TO BE KNOWN AS  
**RAMONA BOULEVARD**  
 FROM SOTO STREET AT HARRISON AVENUE TO ECHANDIA STREET AT RINEHART STREET  
 ALSO FOR THE  
 WIDENING AND LAYING OUT OF  
**ECHANDIA STREET**  
 ADJACENT TO THE NORTHWESTERLY LINE THEREOF FROM RINEHART STREET TO  
 ECHANDIA STREET WEST AND ADJACENT TO THE SOUTHEASTERLY LINE THEREOF  
 FROM RINEHART STREET TO A POINT 4888 FEET SOUTHWESTERLY THEREFROM  
 ALSO FOR THE  
 ACQUIRING OF CERTAIN LAND FOR PUBLIC STREET PURPOSES ADJACENT  
 TO THE POINT OF INTERSECTION OF THE SOUTHEASTERLY LINE OF  
 ECHANDIA STREET WITH THE NORTHEASTERLY LINE OF  
 ECHANDIA STREET EAST  
 ALSO FOR THE  
 WIDENING AND LAYING OUT OF  
**ECHANDIA STREET WEST**  
 ADJACENT TO THE NORTHWESTERLY LINE THEREOF  
 FROM ECHANDIA STREET TO MITCHELL PLACE



Superior Court Case No. 303643  
 Suit for Condemnation  
 Filed June 4<sup>th</sup> 1930  
 City of Los Angeles, Plaintiff  
 vs.  
 Charles B. Harrison et al, Dees  
 Interlocutory judgment as to parcels 20, 23, 30, 32, 33, 34 and 35 rendered May 13, 1932. Jud. Bk. 815-263  
 Interlocutory judgment as to parcel 28 rendered June 7<sup>th</sup> 1932. Jud. Bk. 809-342  
 Final judgment as to parcels 20, 22, 23, 29, 30, 31, 32, 33, 34, 37, 38, 39, 99, 100 rendered September 27<sup>th</sup> 1932.  
 D:96-233 O.R. 1765-343  
 D:86-281 O.R. 1965-31


**NOTES:**  
 Land to be condemned shown colored red.  
 Dotted lines and dimensions show property holdings in those cases where they differ from the Subdivisions.  
 The figures in circles indicate the parcel numbers as set forth in paragraph 22 of the complaint.  
 The bearing N 87° 55' 00" E of the Southeastery line of Broad Street as shown on Tract No. 6856, Recorded in Book 100, Page 26 of maps Records of Los Angeles County was taken at the Date of the Hearings shown on this Map.

IN THE  
 CITY OF LOS ANGELES, CAL.  
 IN ACCORDANCE WITH ORDINANCE NO. 65798  
 JOHN C. SHAW CITY ENGINEER OCTOBER 1929  
 SCALE IN FEET  
 78746'

 

Calculations by W.B. Tupper  
 Checked by Earl G. Reed

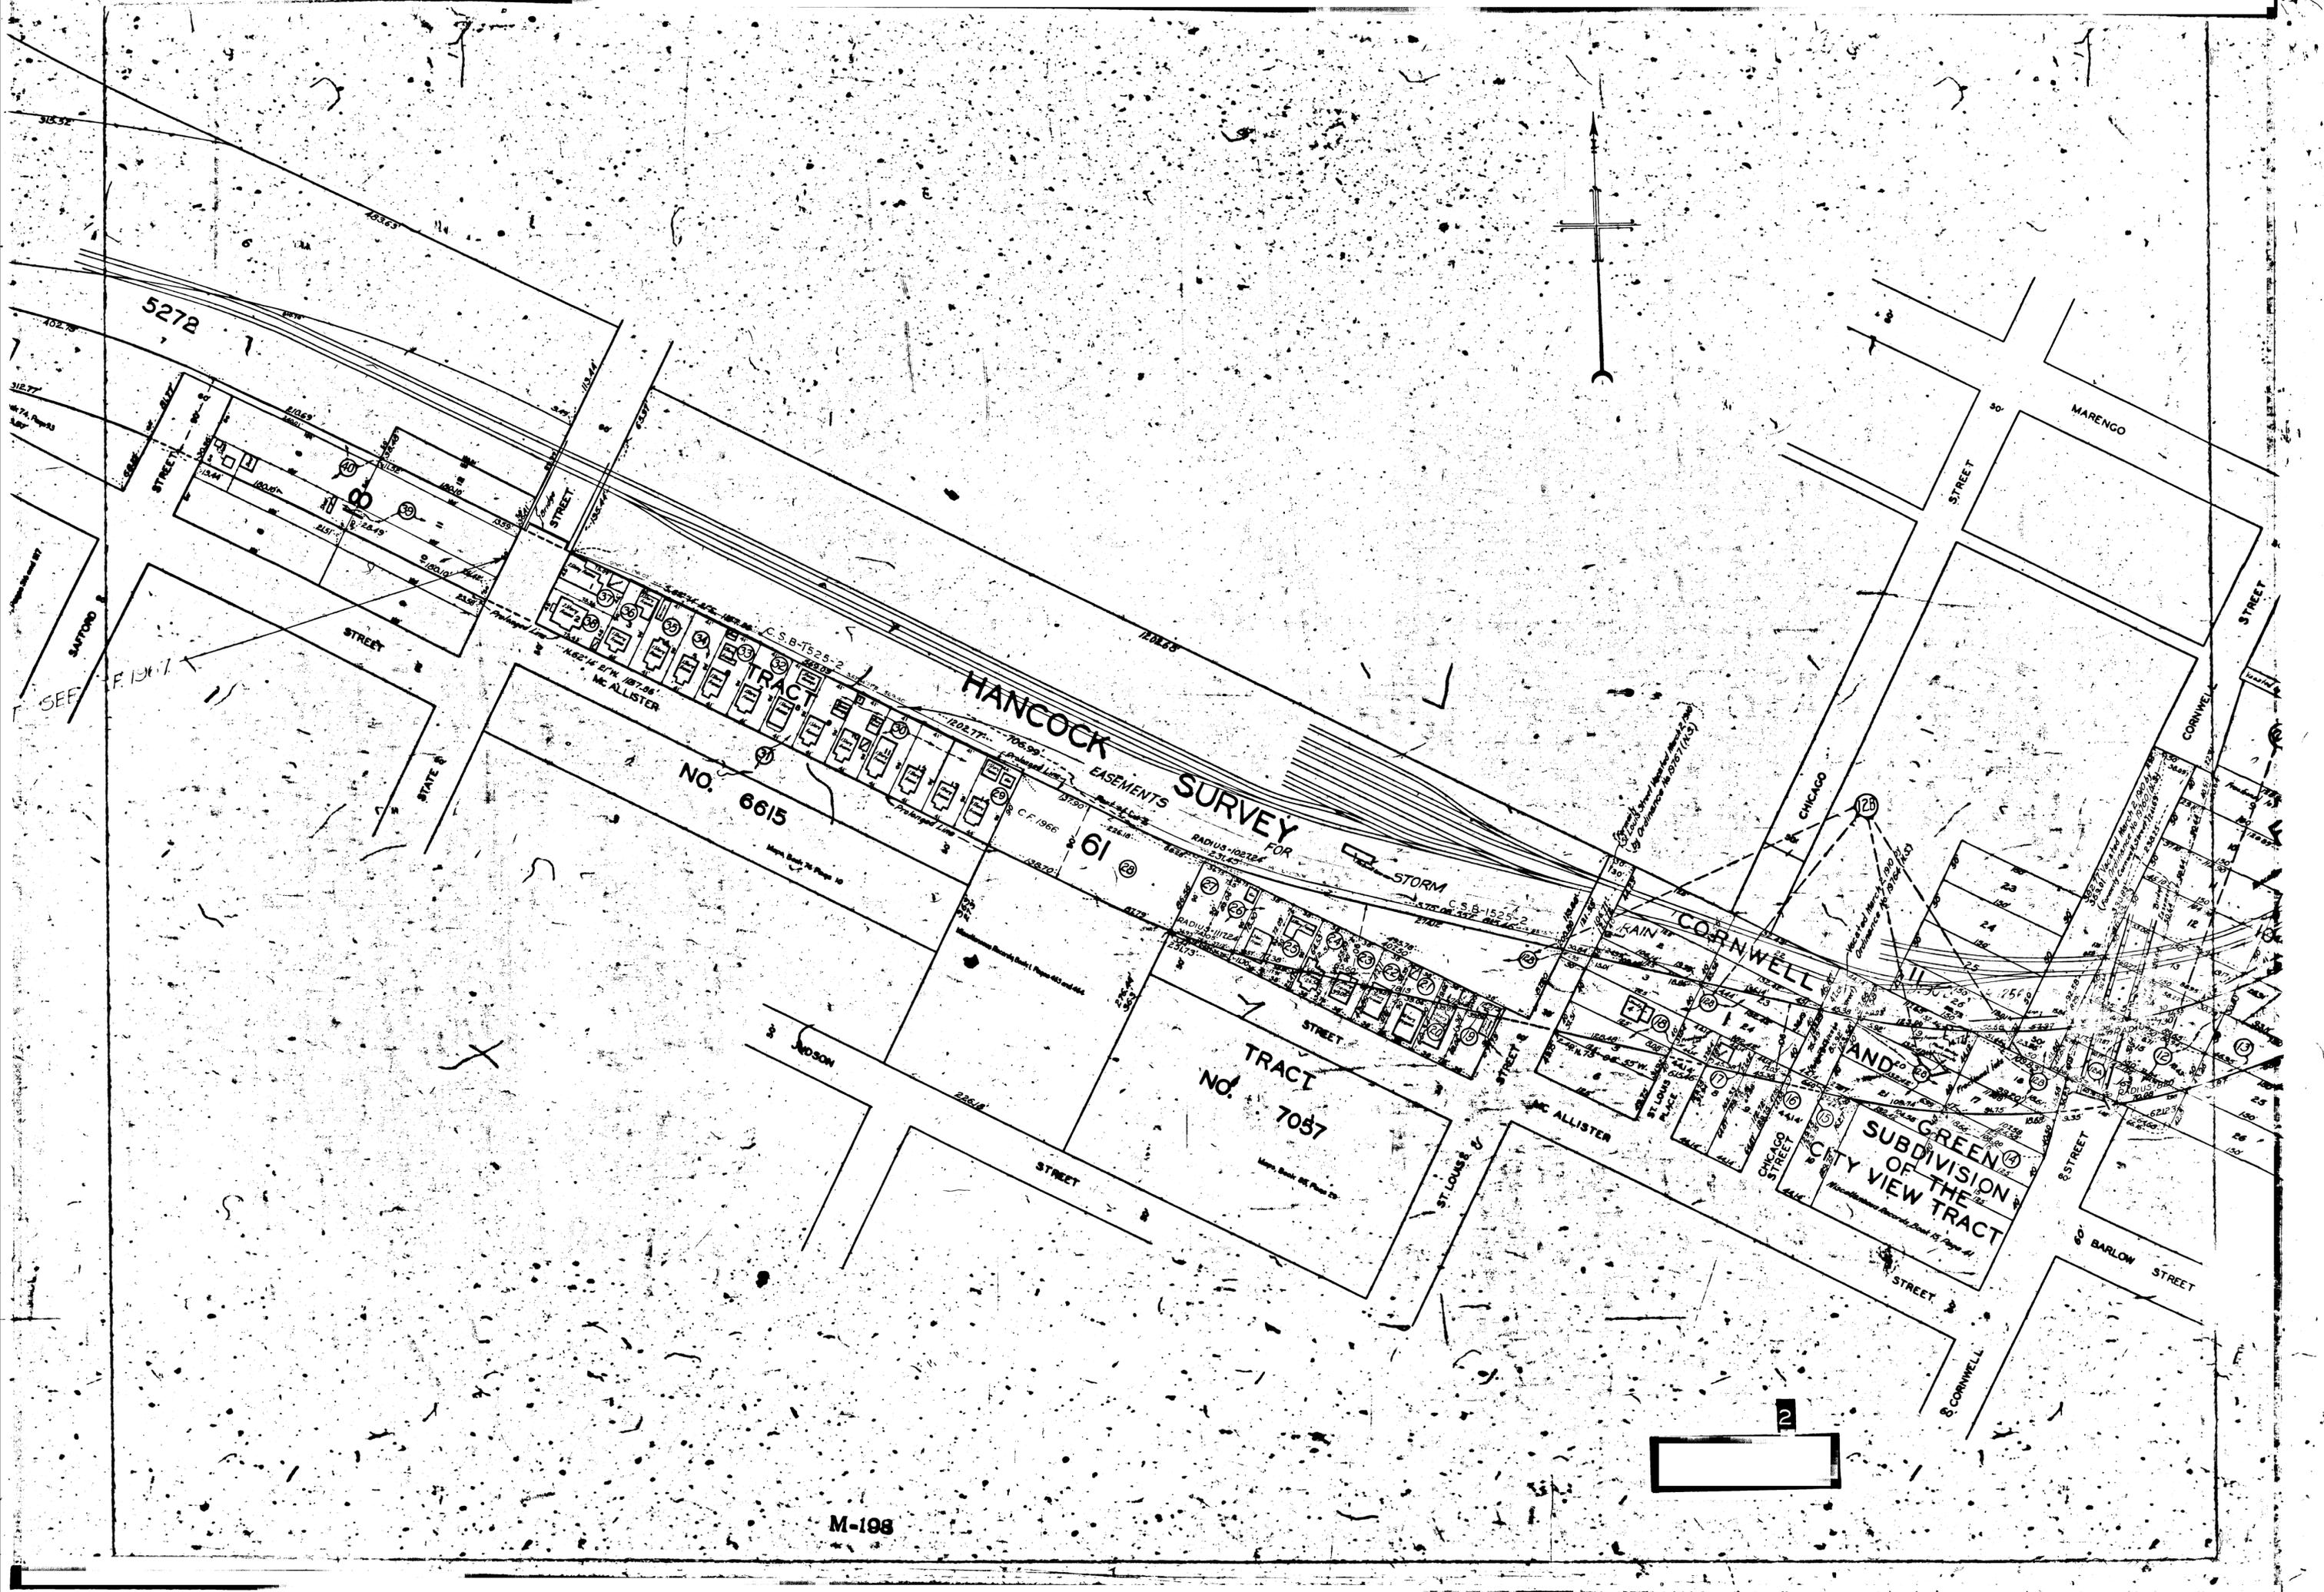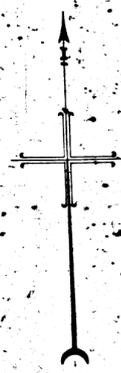

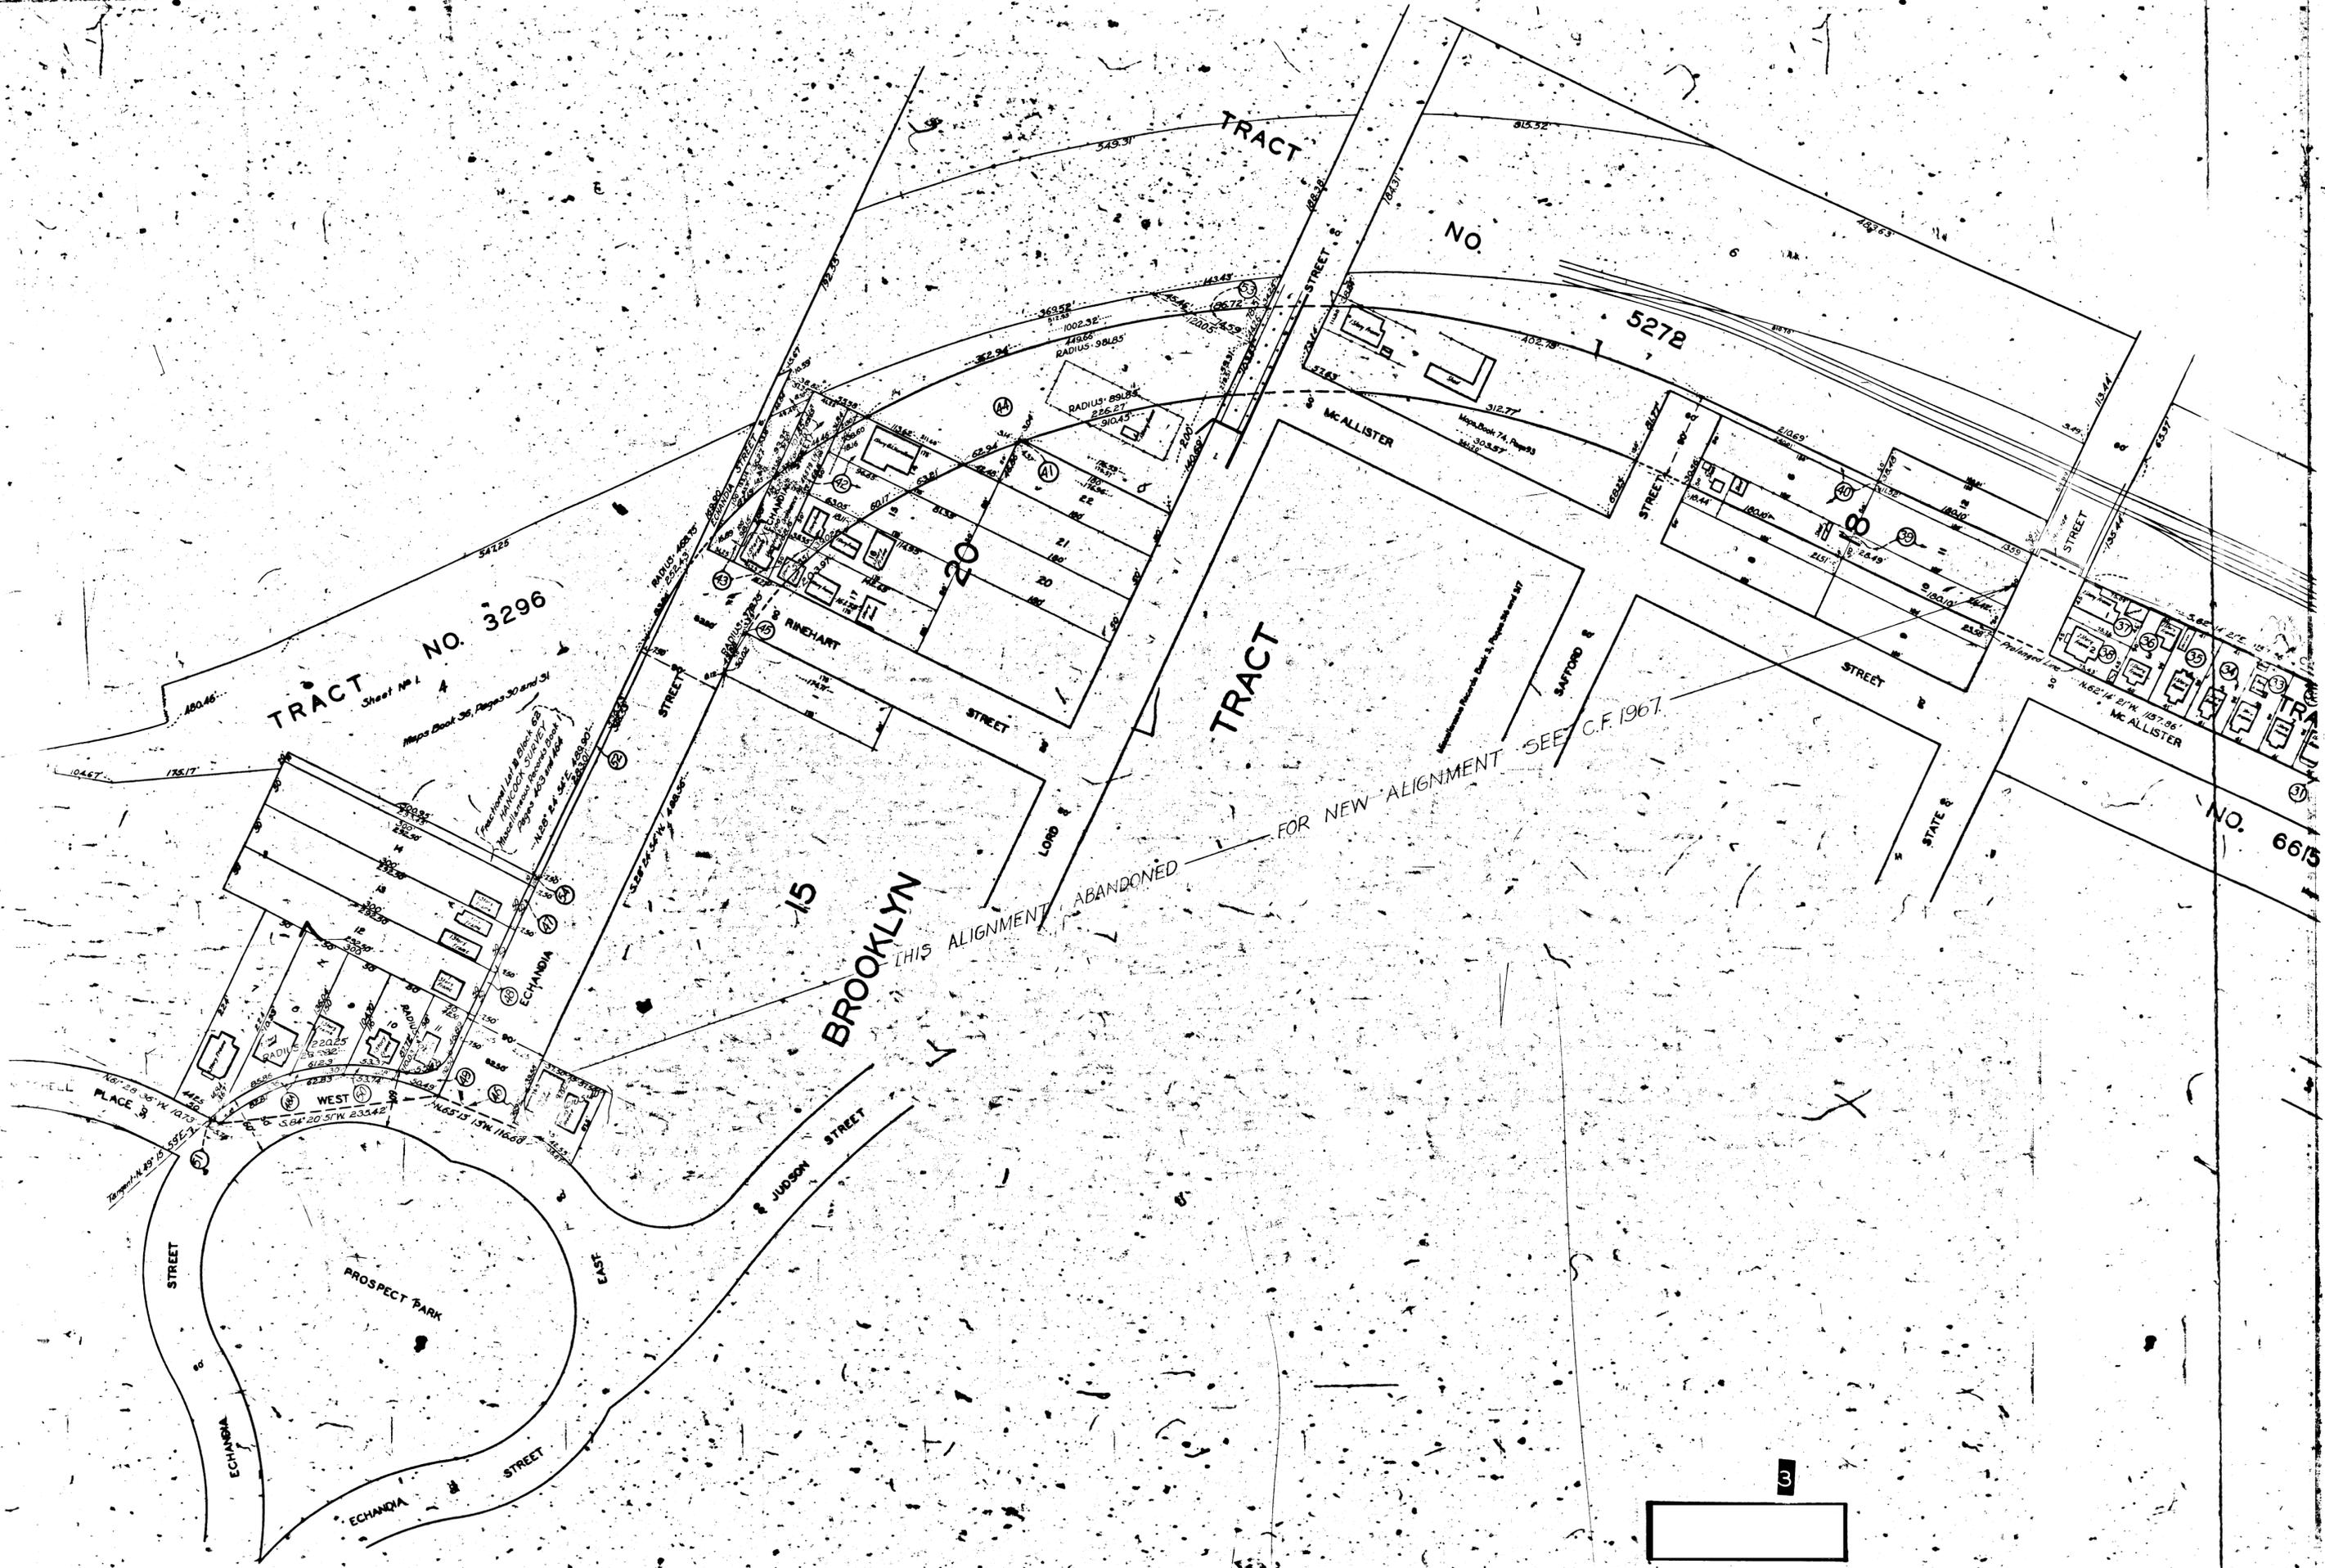

TRACT NO. 3296  
 Sheet No. 1  
 Maps Book 36, Pages 30 and 31


TRACT NO. 6615

BROOKLYN

FOR NEW ALIGNMENT SEE C.F. 1967

THIS ALIGNMENT ABANDONED

PROSPECT PARK

