

Sht-37

ONE SHEET

A & I DISTRICT No 182


EXHIBIT A  
 ACQUISITION & IMPROVEMENT DISTRICT No 182  
 OF THE COUNTY OF LOS ANGELES  
 FOR  
 THE OPENING, EXTENDING, IMPROVEMENT OF AND WORK UPON

# HUNTER AVENUE

MAP SHOWING PROPERTY TO BE ACQUIRED IN ACCORDANCE WITH THE  
 PROVISIONS OF THE "ACQUISITION AND IMPROVEMENT  
 ACT OF 1925" APPROVED MAY 23, 1925.  
 SCALE 1" = 50'. JANUARY, 1930.  
 J. E. ROCKHOLD COUNTY SURVEYOR

LEGEND


Land sought to be acquired shown in red.  
 Numbers in circles indicate parcels sought to be acquired.  
 The parcels are described in Paragraph VII of the complaint.  
 Portion colored red shows location, general route and termini  
 of public road to be acquired.  
 Figures shown in parentheses ( ) are either record distances or  
 calculated from record distances.

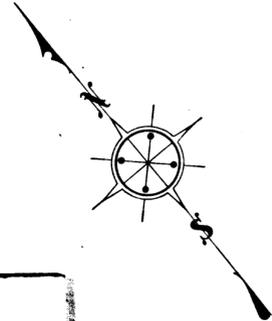


C.F. 1823-

Negative of this map filed in Blue  
 Print Dept. as Negative No. 203.

|                       |               |              |
|-----------------------|---------------|--------------|
| ONE SHEET             |               |              |
| A & I DISTRICT No 182 |               |              |
| Drawn By              | E.M. Noon     | October 1929 |
| Traced By             | E.M. Noon     | October 1929 |
| Checked By            | H.K. Richards | October 1929 |

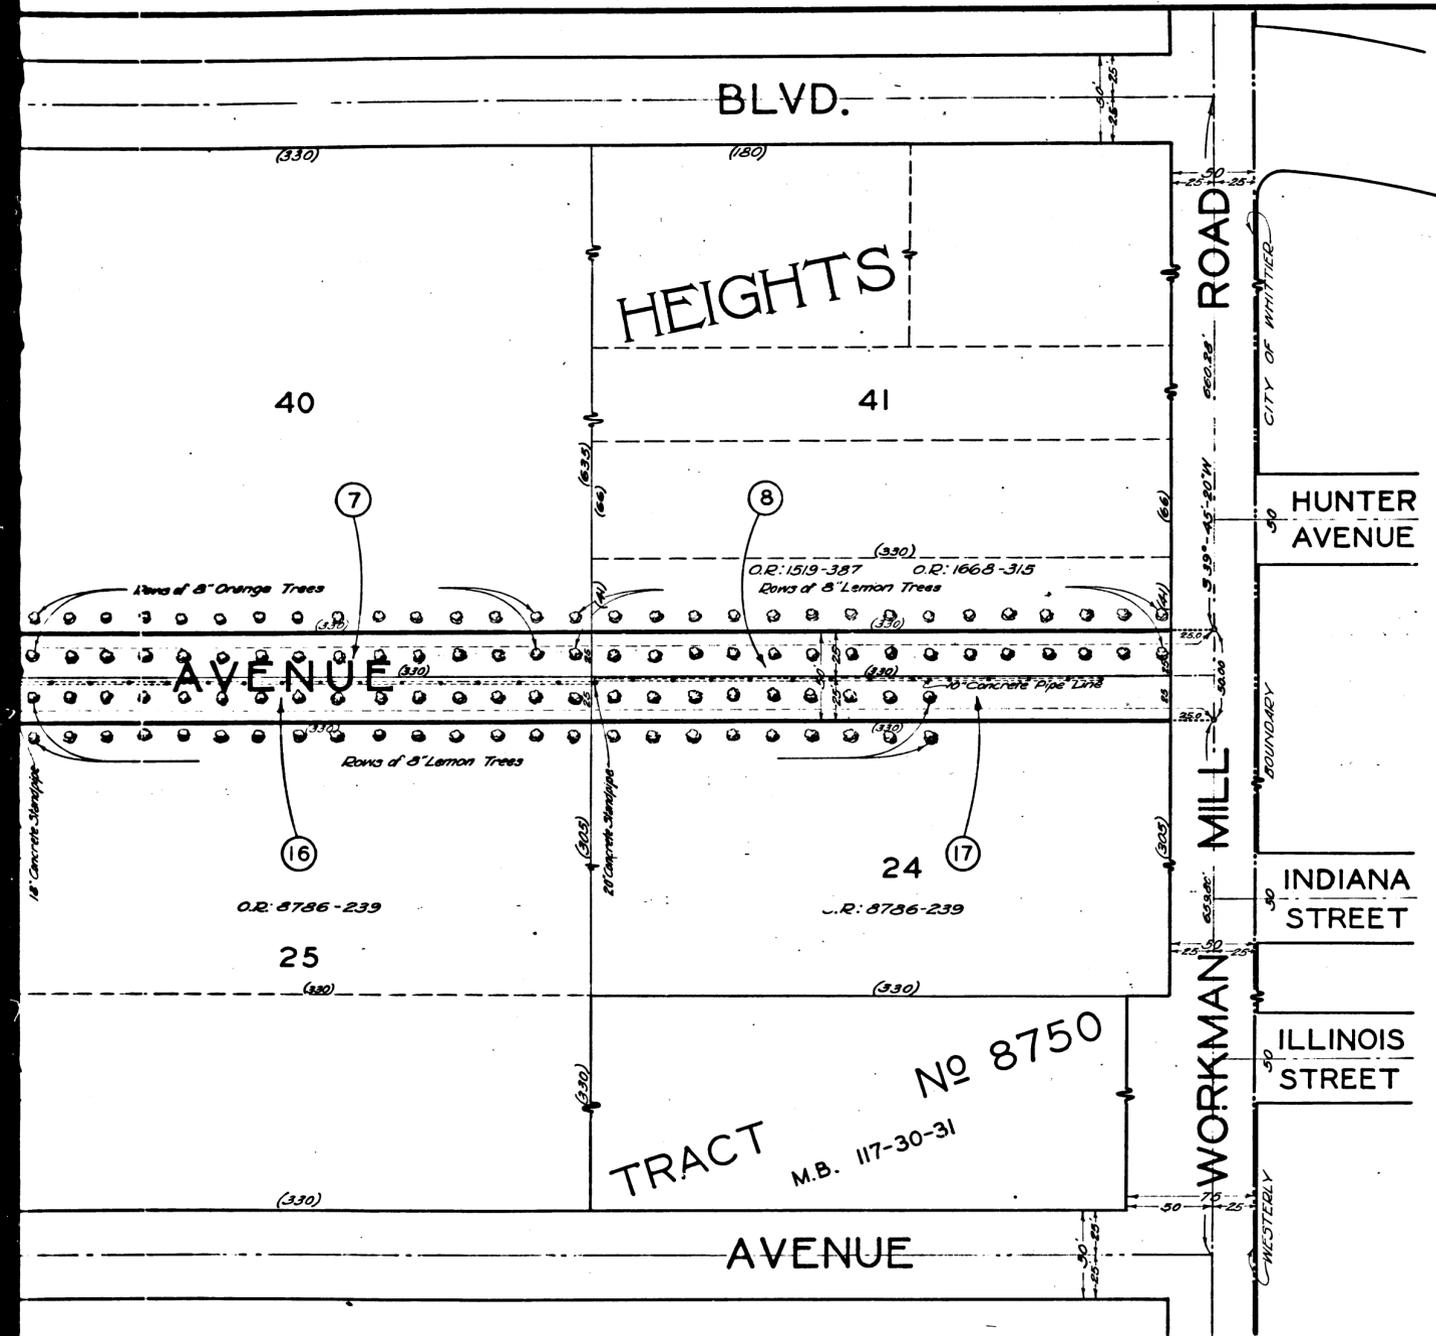

Sht. 37  
 Superior Court Case No. 305681  
 Suit for Condemnation  
 Filed July 12<sup>th</sup> 1930  
 County of Los Angeles, Plff.  
 Vs  
 John Joseph Beede et al, Def.  
 Case dismissed Nov. 5, 1935.

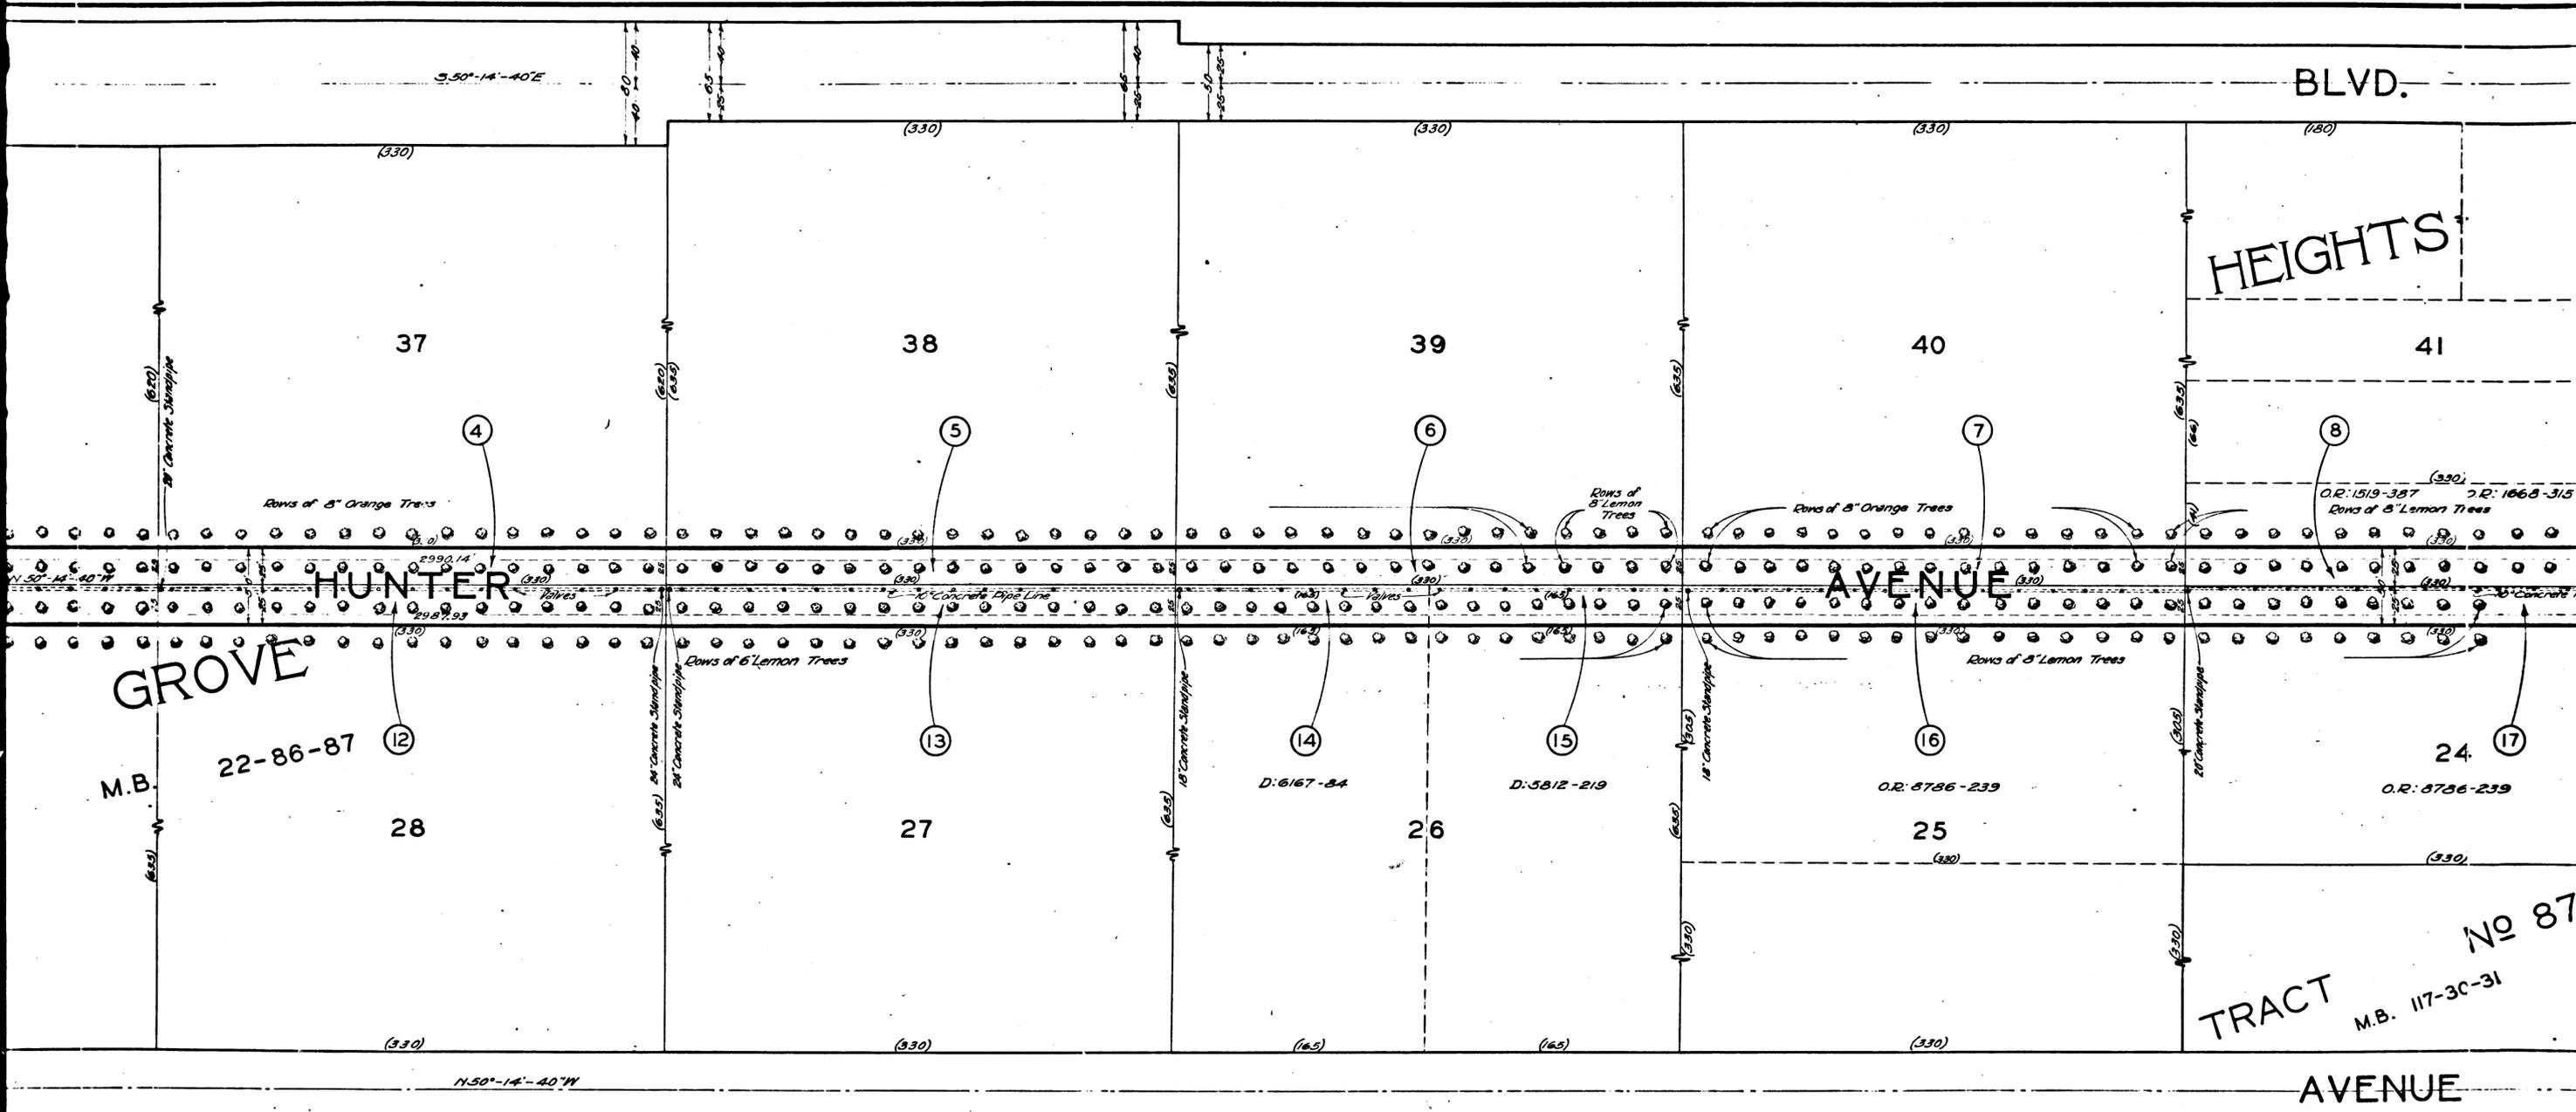

2

C.F. 1823-

BEVERLY

S.50°-14'-40"E

34

35

36

37

33

①

②

③

④

32

(PROPOSED)

⑩

⑪

HUNTER

GROVE

22-36-87

⑫

31

CITRUS

30

29


28

ORANGE GROVE

N.50°-14'-40"W


3

C.F. 1823-

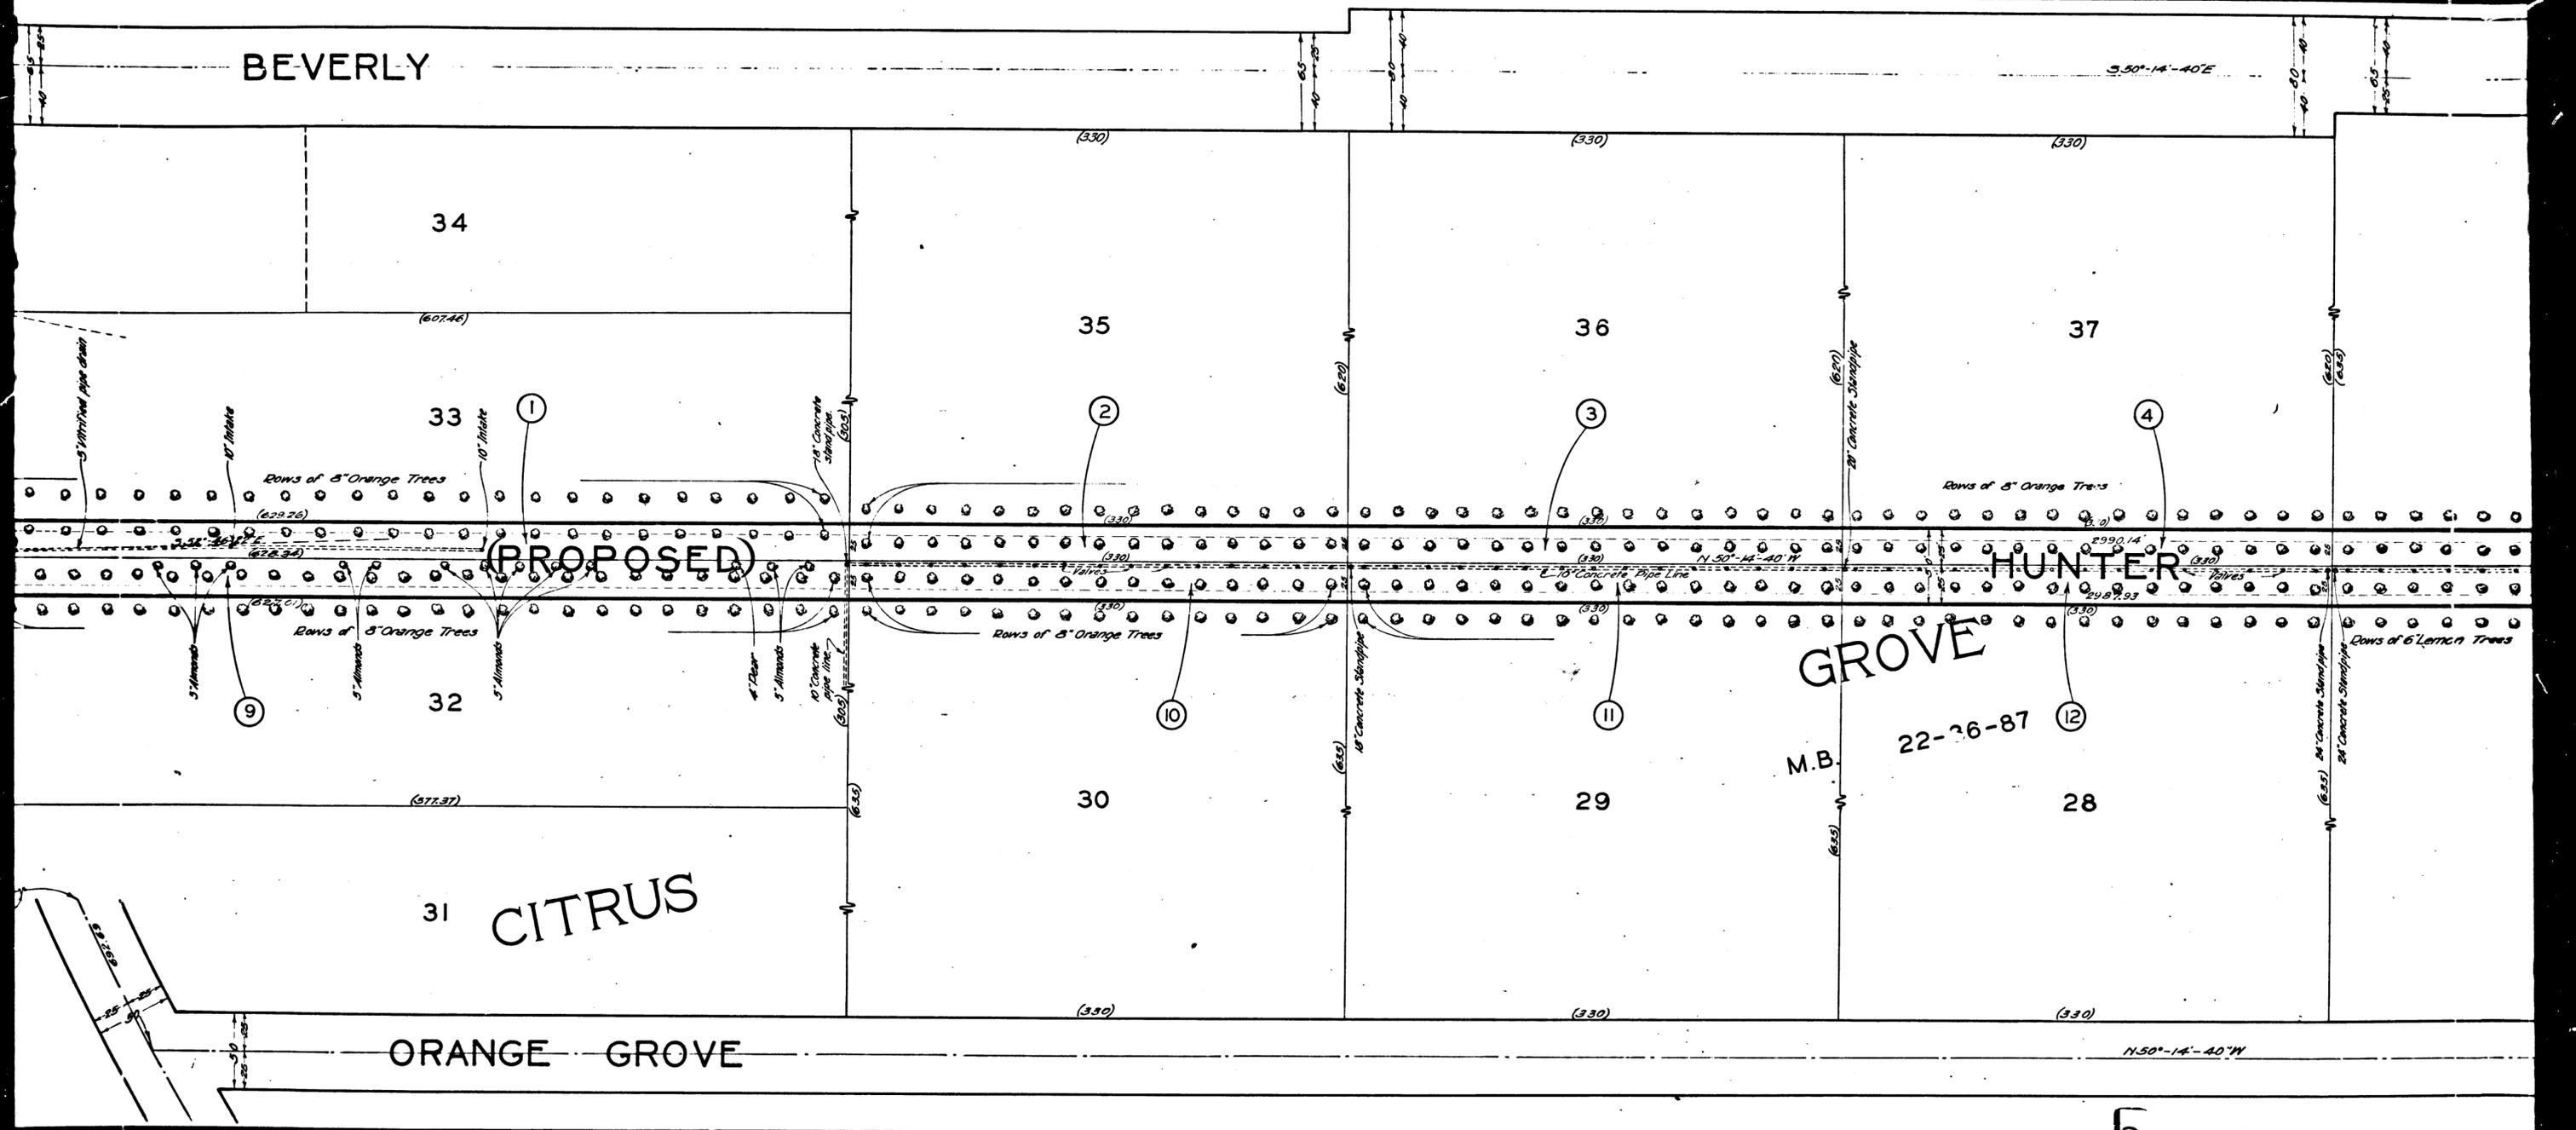

A 81 DISTRICT 18 A

ONE SHEET  
CONCESSIONARY MAP

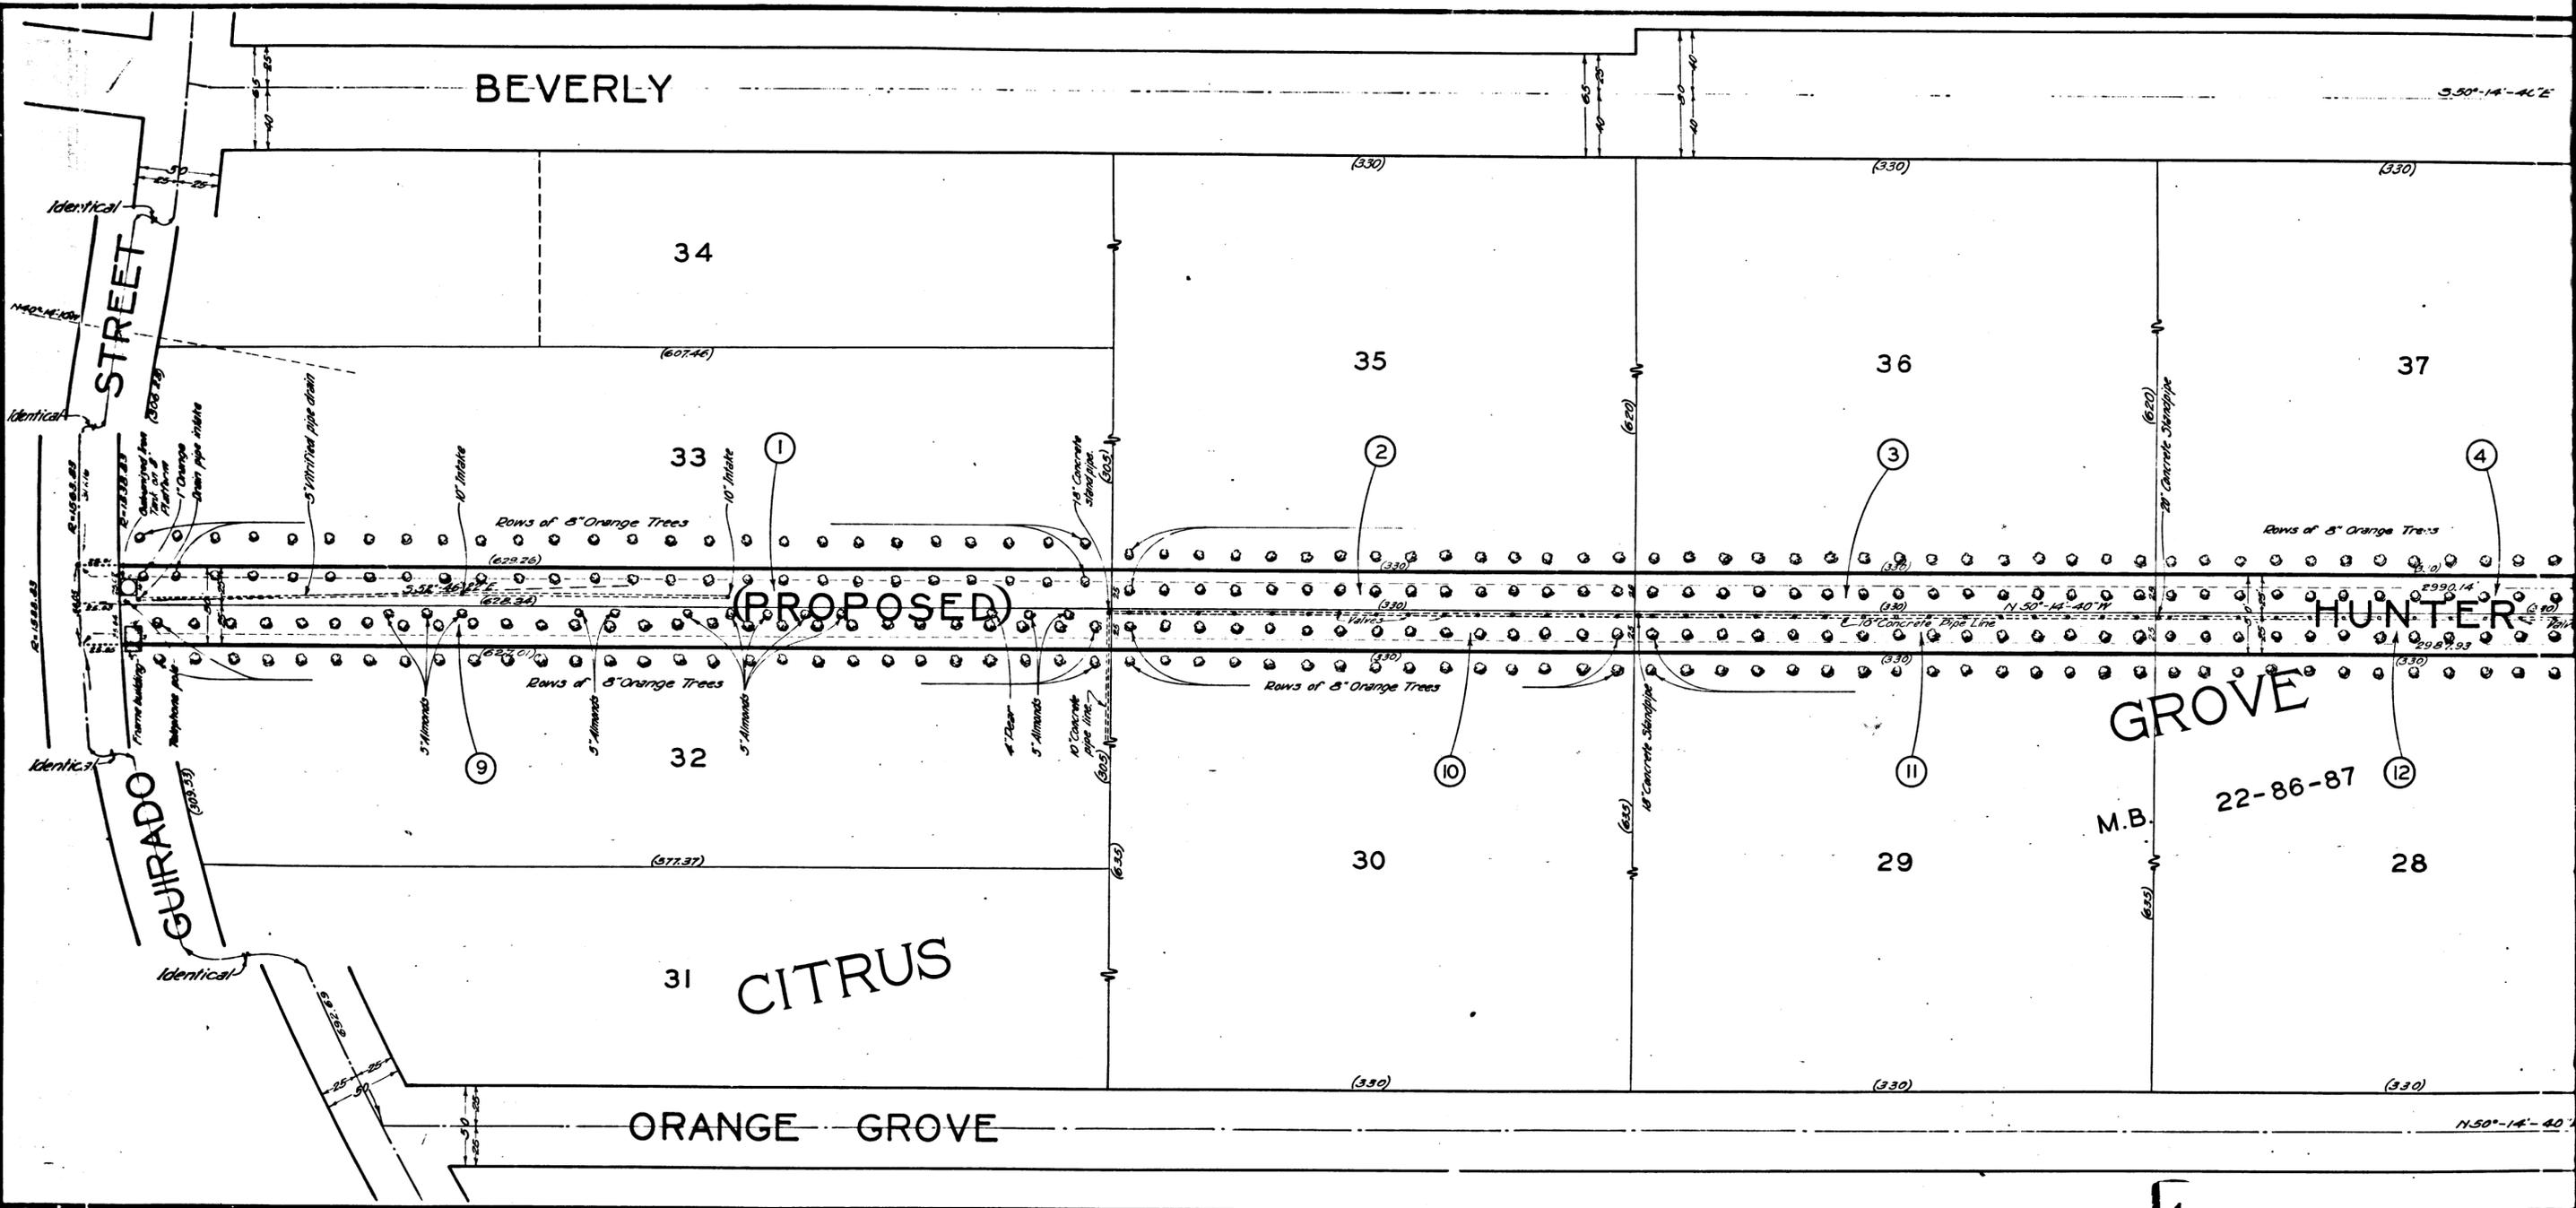

BEVERLY

S. 50°-14'-40" E

34

(330)

(330)

(330)

(607.46)

35

36

37

33

(2)

(3)

(4)

(9)

Rows of 8" Orange Trees  
(629.26)

(PROPOSED)

Rows of 8" Orange Trees  
(330)

Rows of 8" Orange Trees  
(330)

32

10

11

12

Rows of 8" Orange Trees  
(629.01)

Rows of 8" Orange Trees  
(330)

Rows of 8" Orange Trees  
(330)

(577.37)

30

29

28

31 CITRUS

HUNTER GROVE

22-86-87

M.B.

ORANGE GROVE

N. 50°-14'-40" W

4

C.F. 1823-