

Sht. 32
 Superior Court Case No. 308834
 Suit for Condemnation
 Filed Sept. 12th 1930
 City of South Gate, Plaintiff
 Vs
 Fred Adams et al, Defendants.
 Case dismissed Dec. 14, 1934.
 Judg. Blk. 904-144, O.R. 13209-36






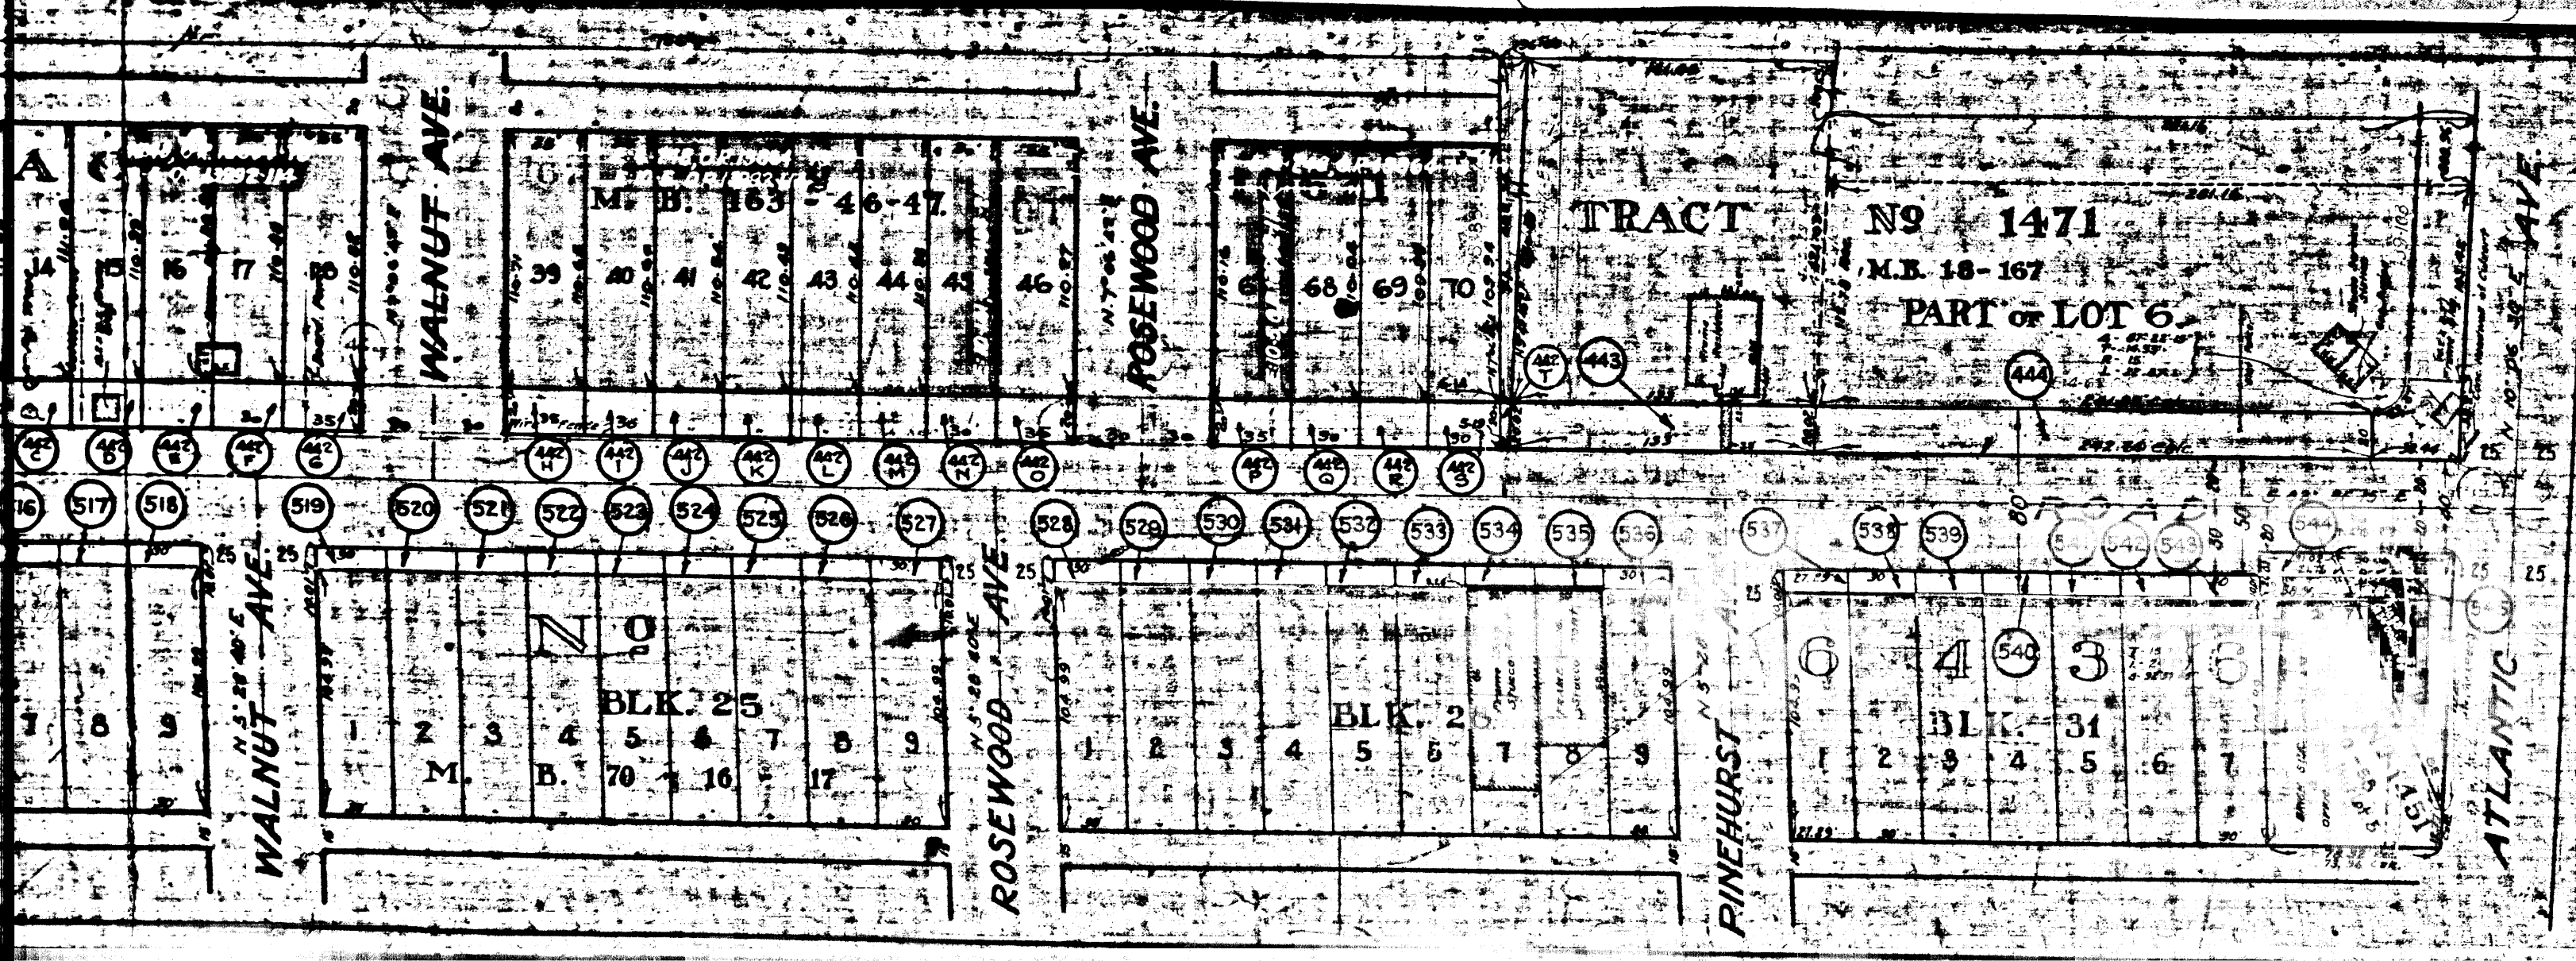


EXHIBIT C
PLAN NO. 4
 ACQUISITION & IMPROVEMENT DISTRICT
 OF THE CITY OF SOUTH GATE CALIFORNIA
 FOR
 THE OPENING, WIDENING, EXTENDING, IMPROVING
TWEEDY
 MAP SHOWING PROPERTY TO BE ACQUIRED
 WITH THE PROVISIONS OF THE ACQUISITION
 ACT OF 1925, APPROVED MAY 23, 1925.
 SCALE AS SHOWN.


CF 1828

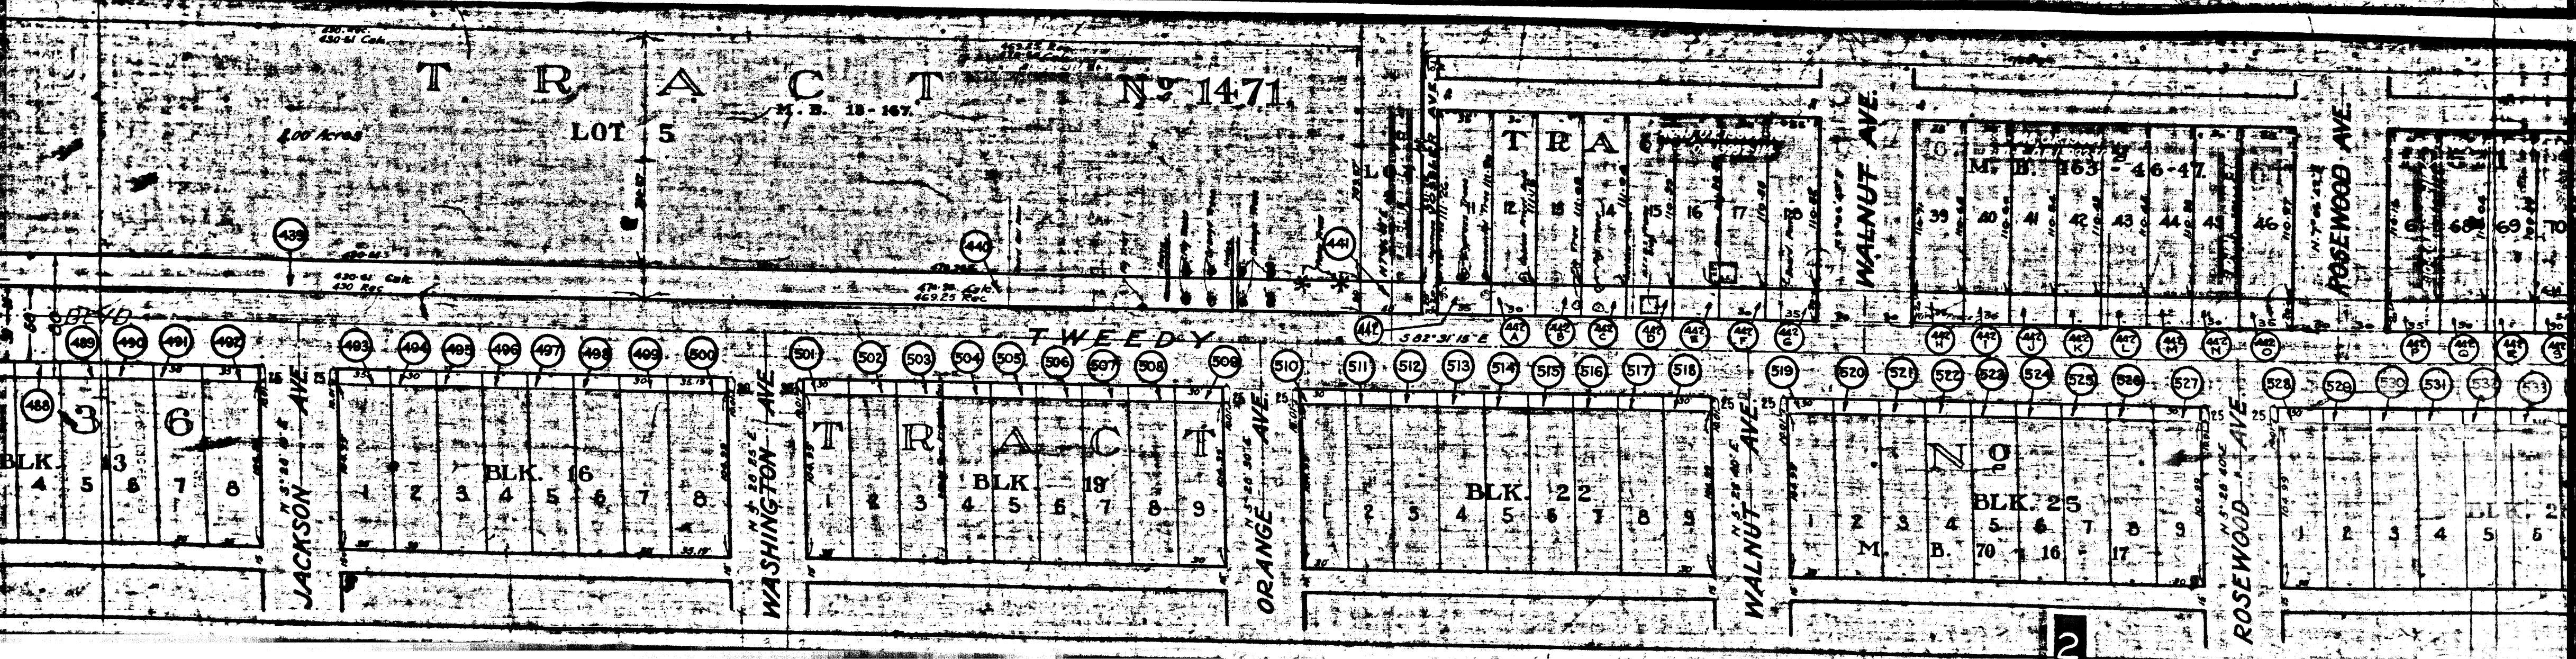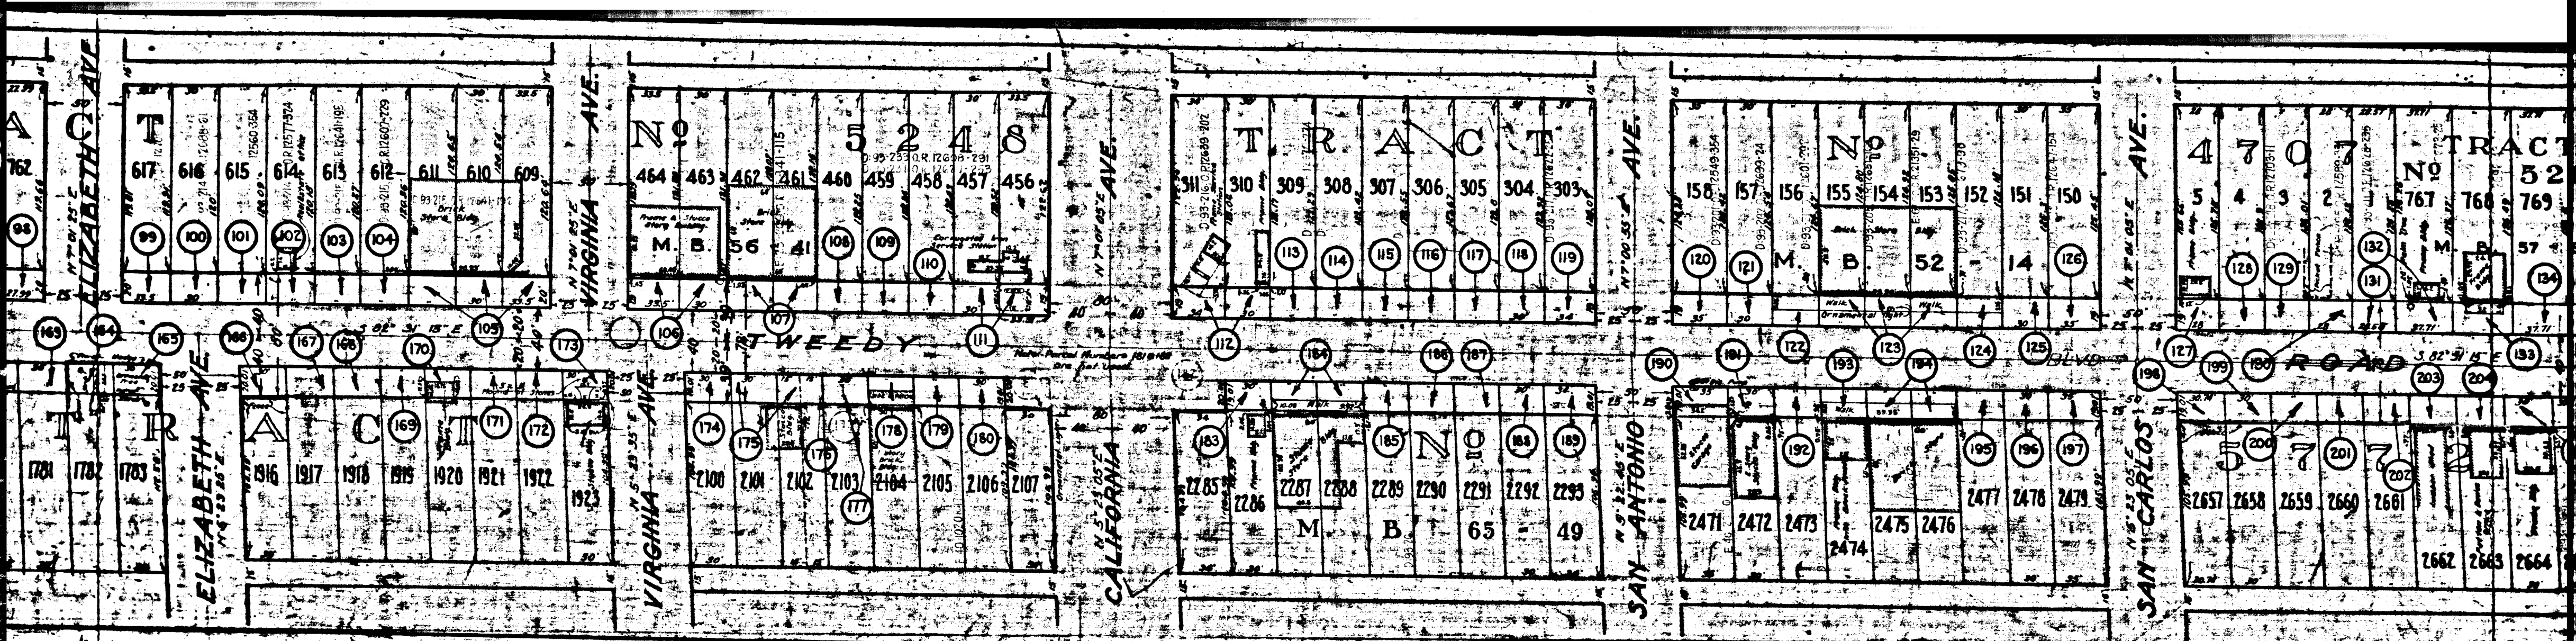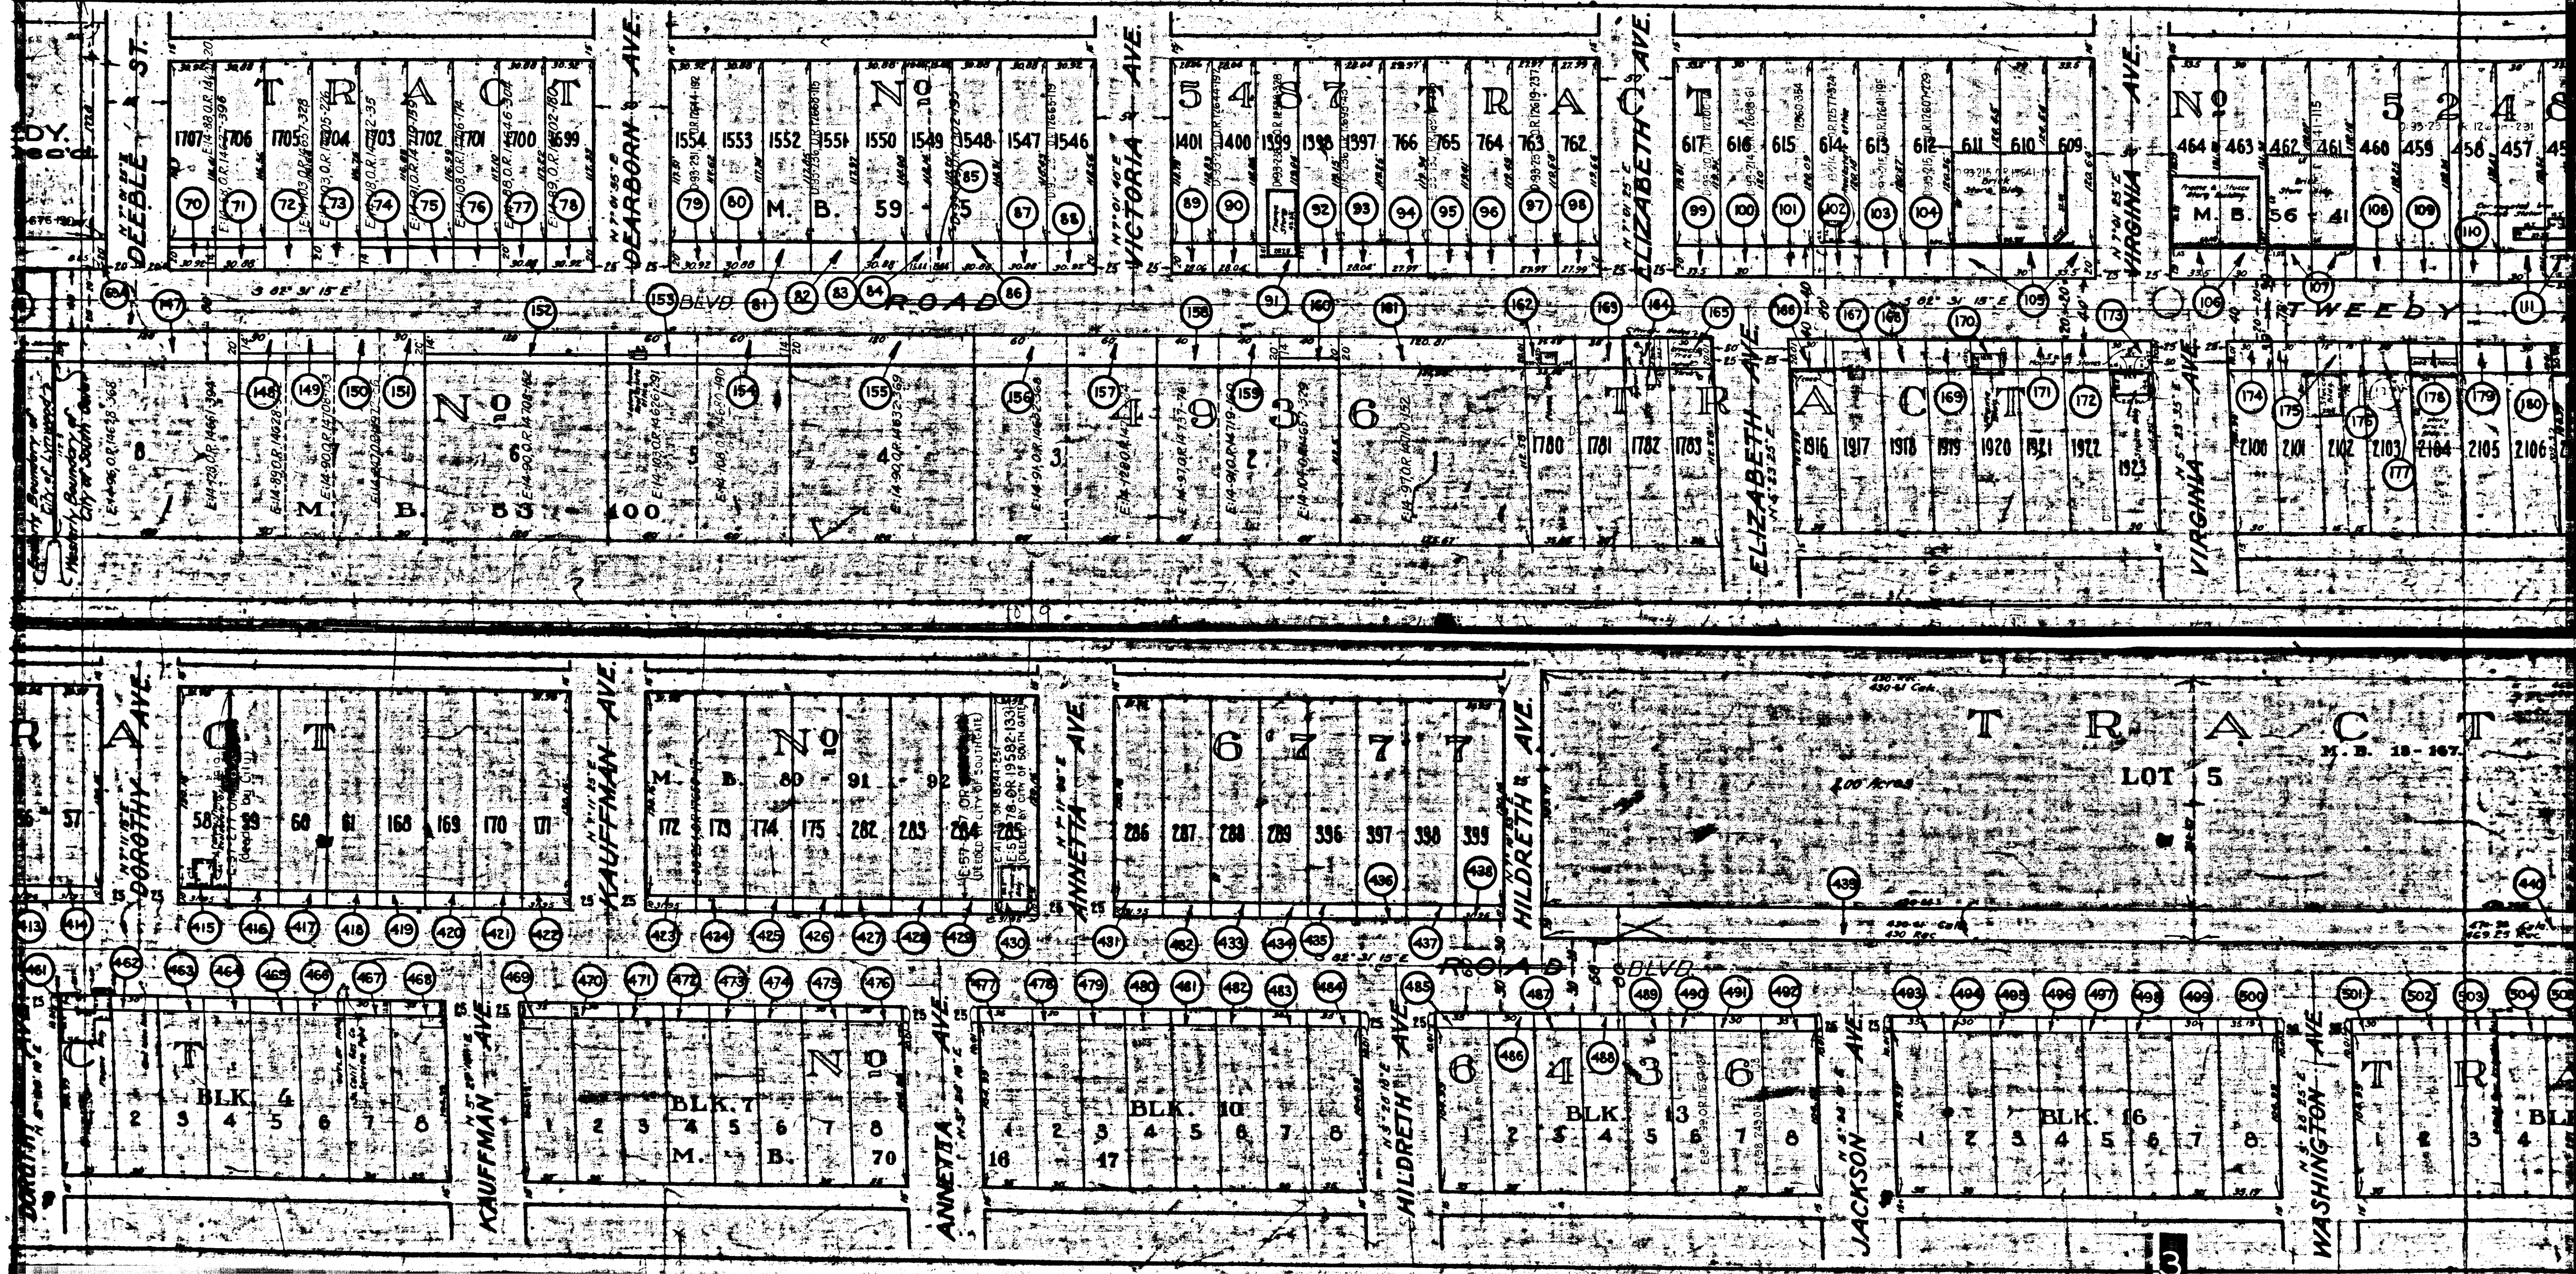




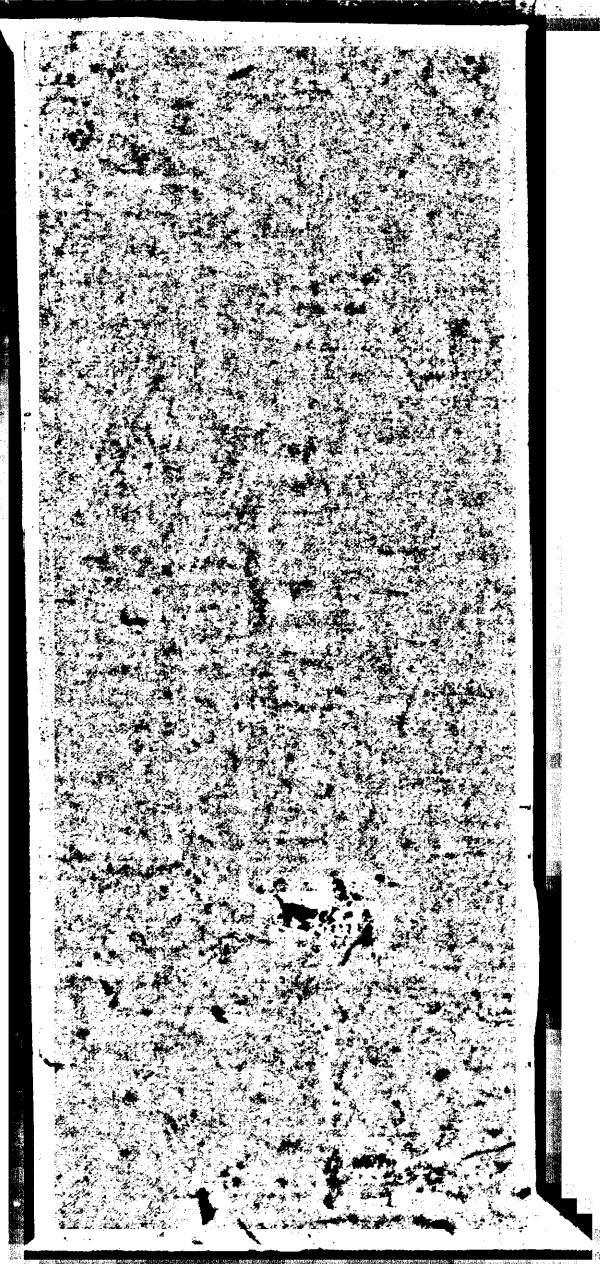


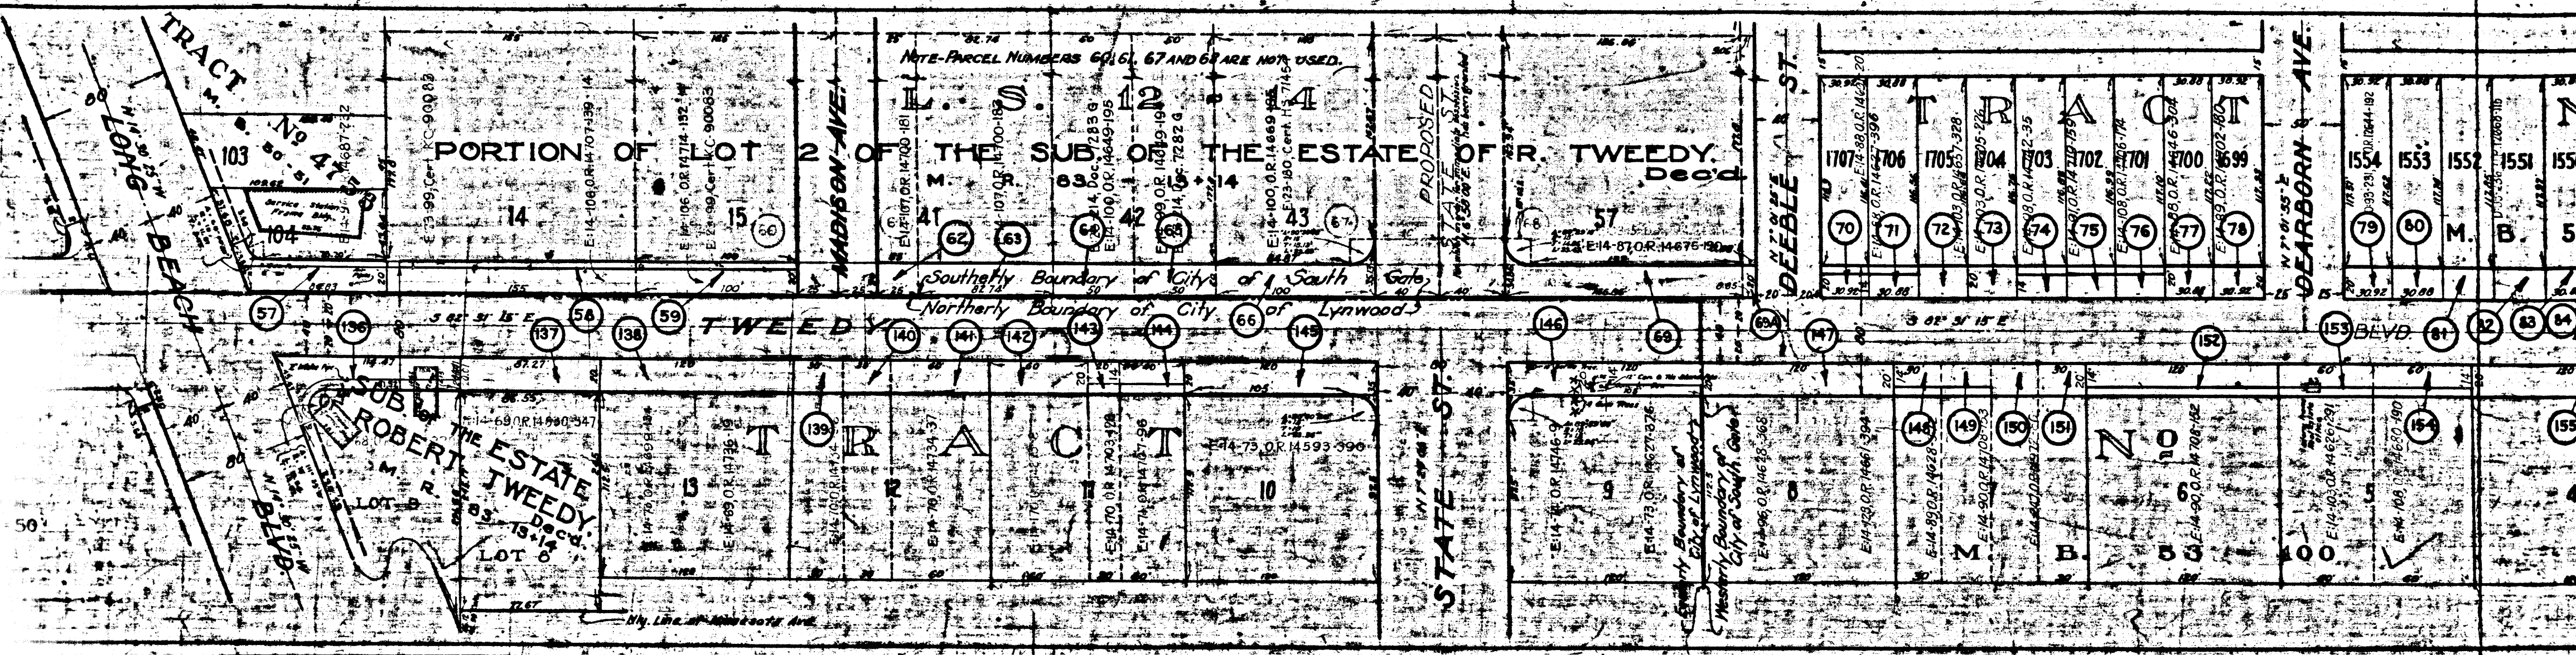

ST
 IMPROVEME
 SOUTH GA
 PROPERTY
 EDY A
 LANT
 ST # 3
 Gra...



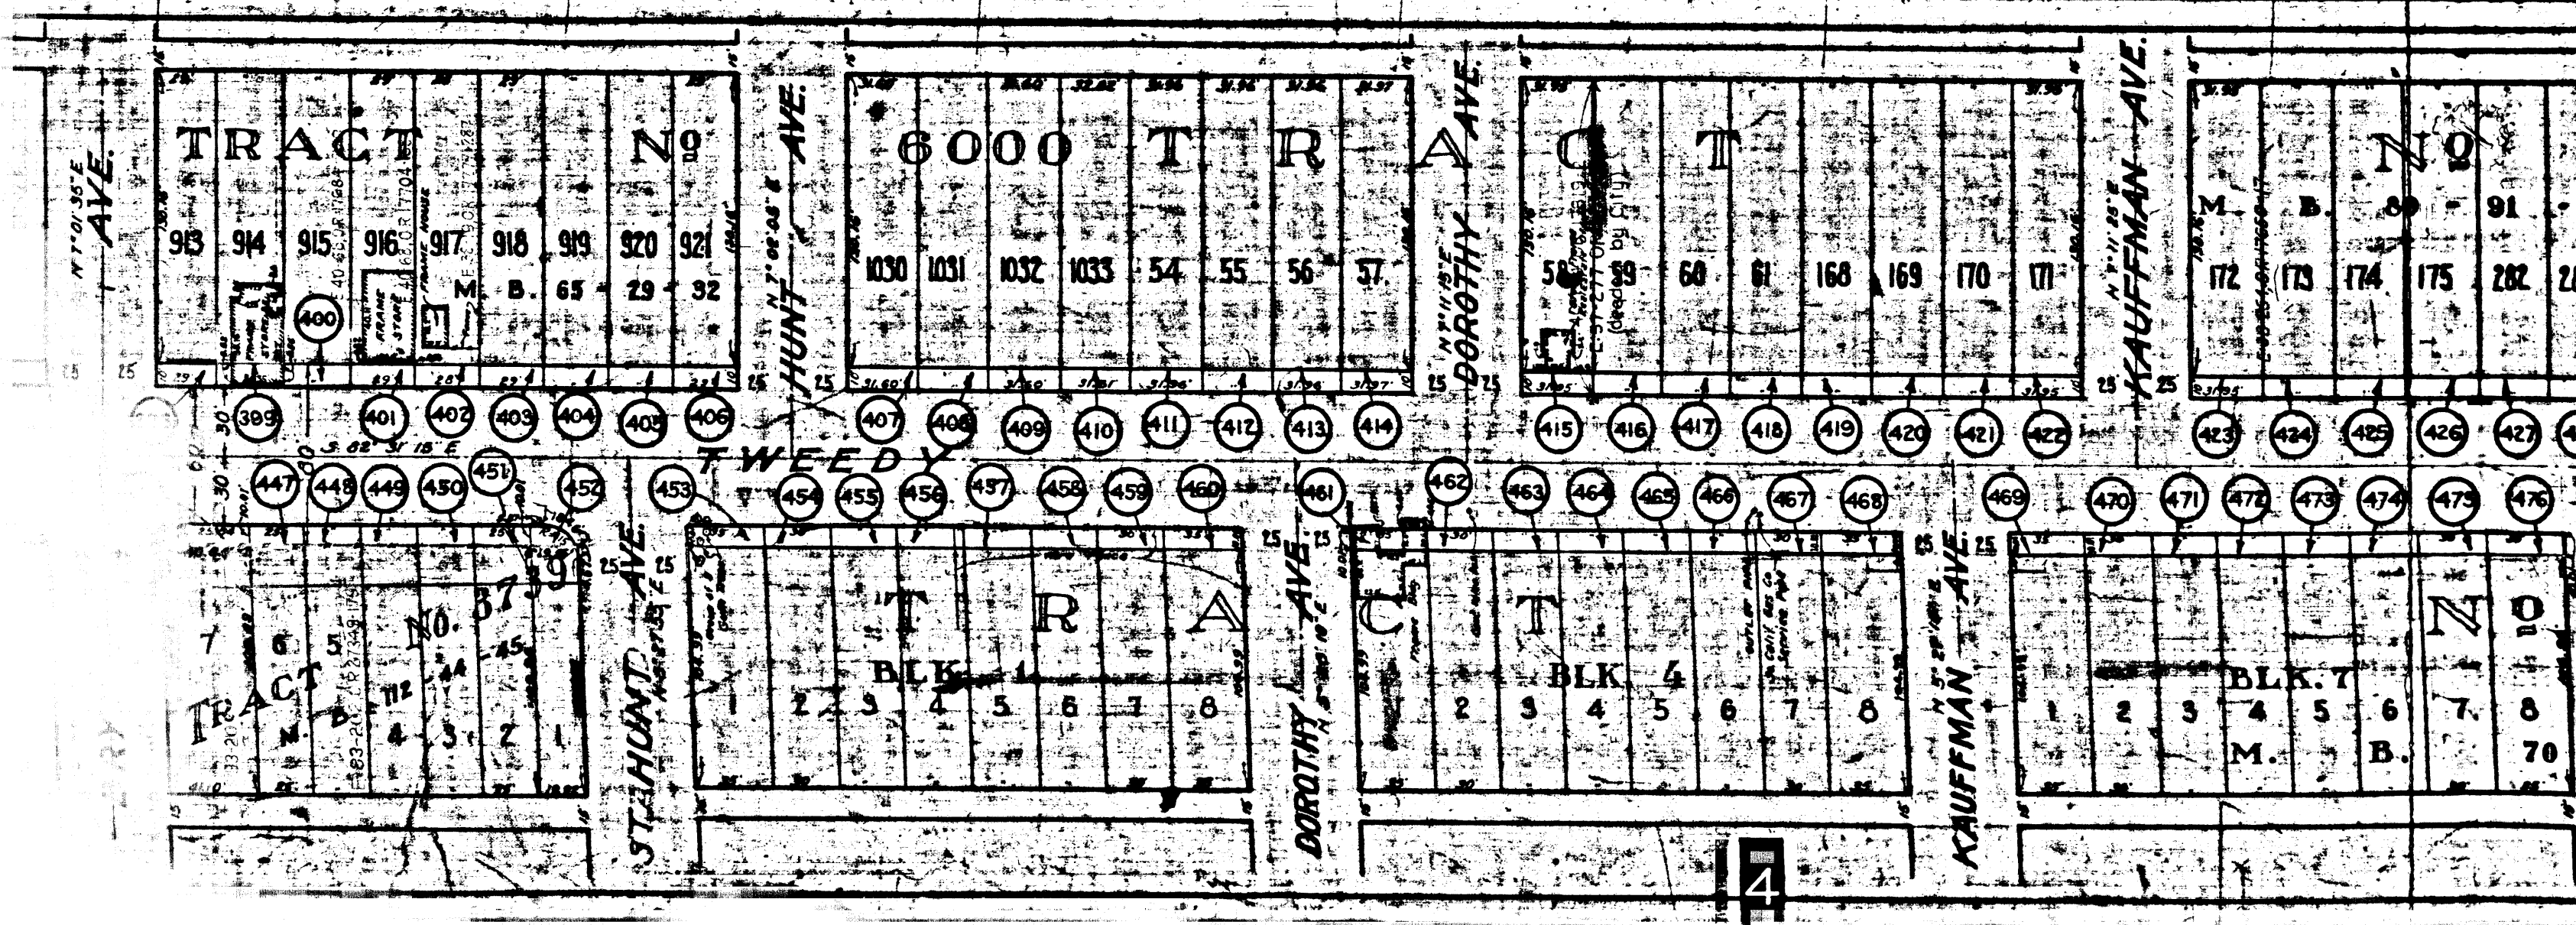


1828

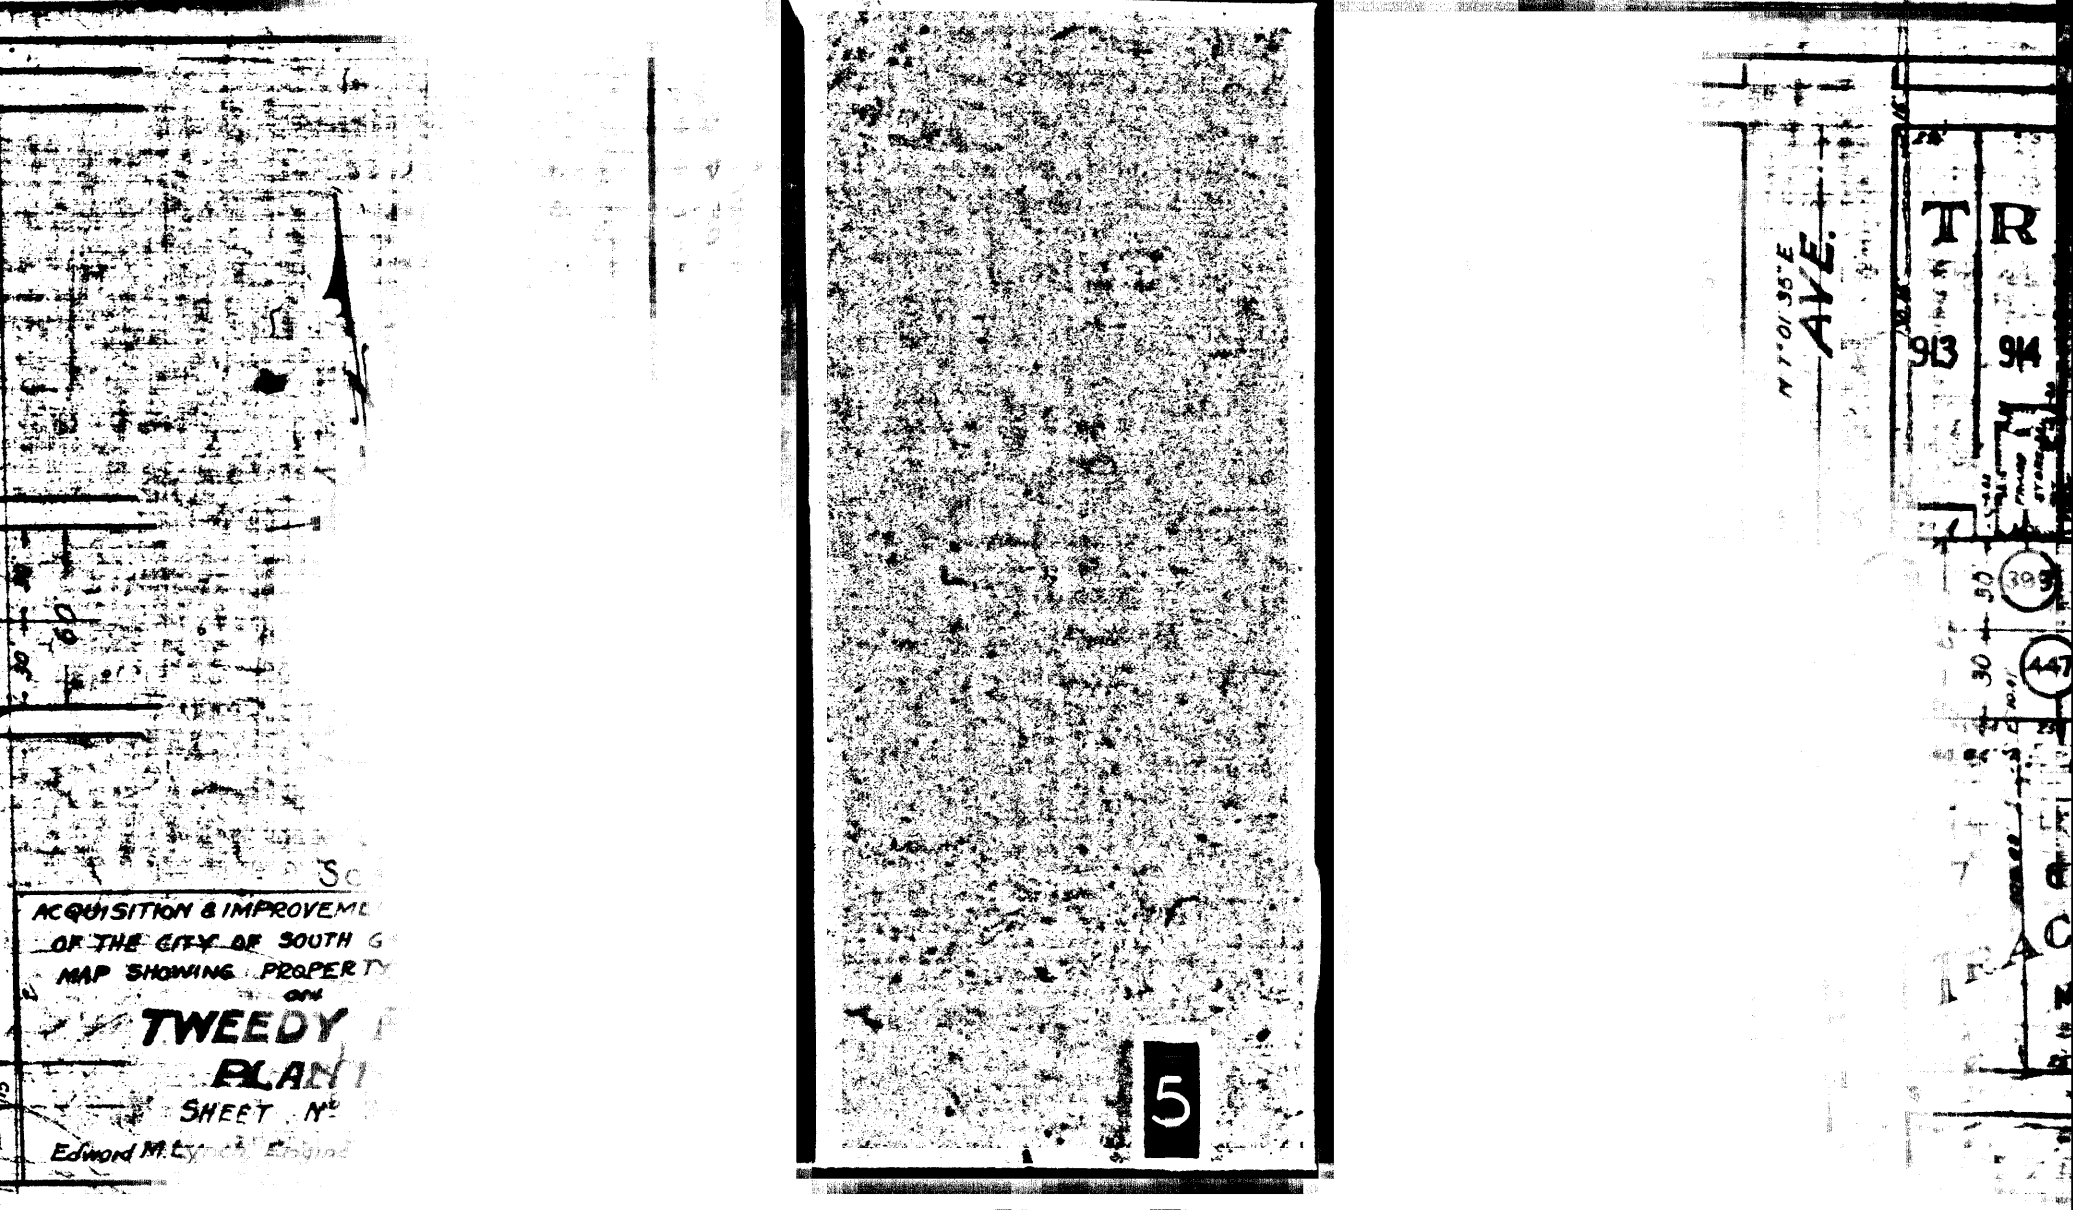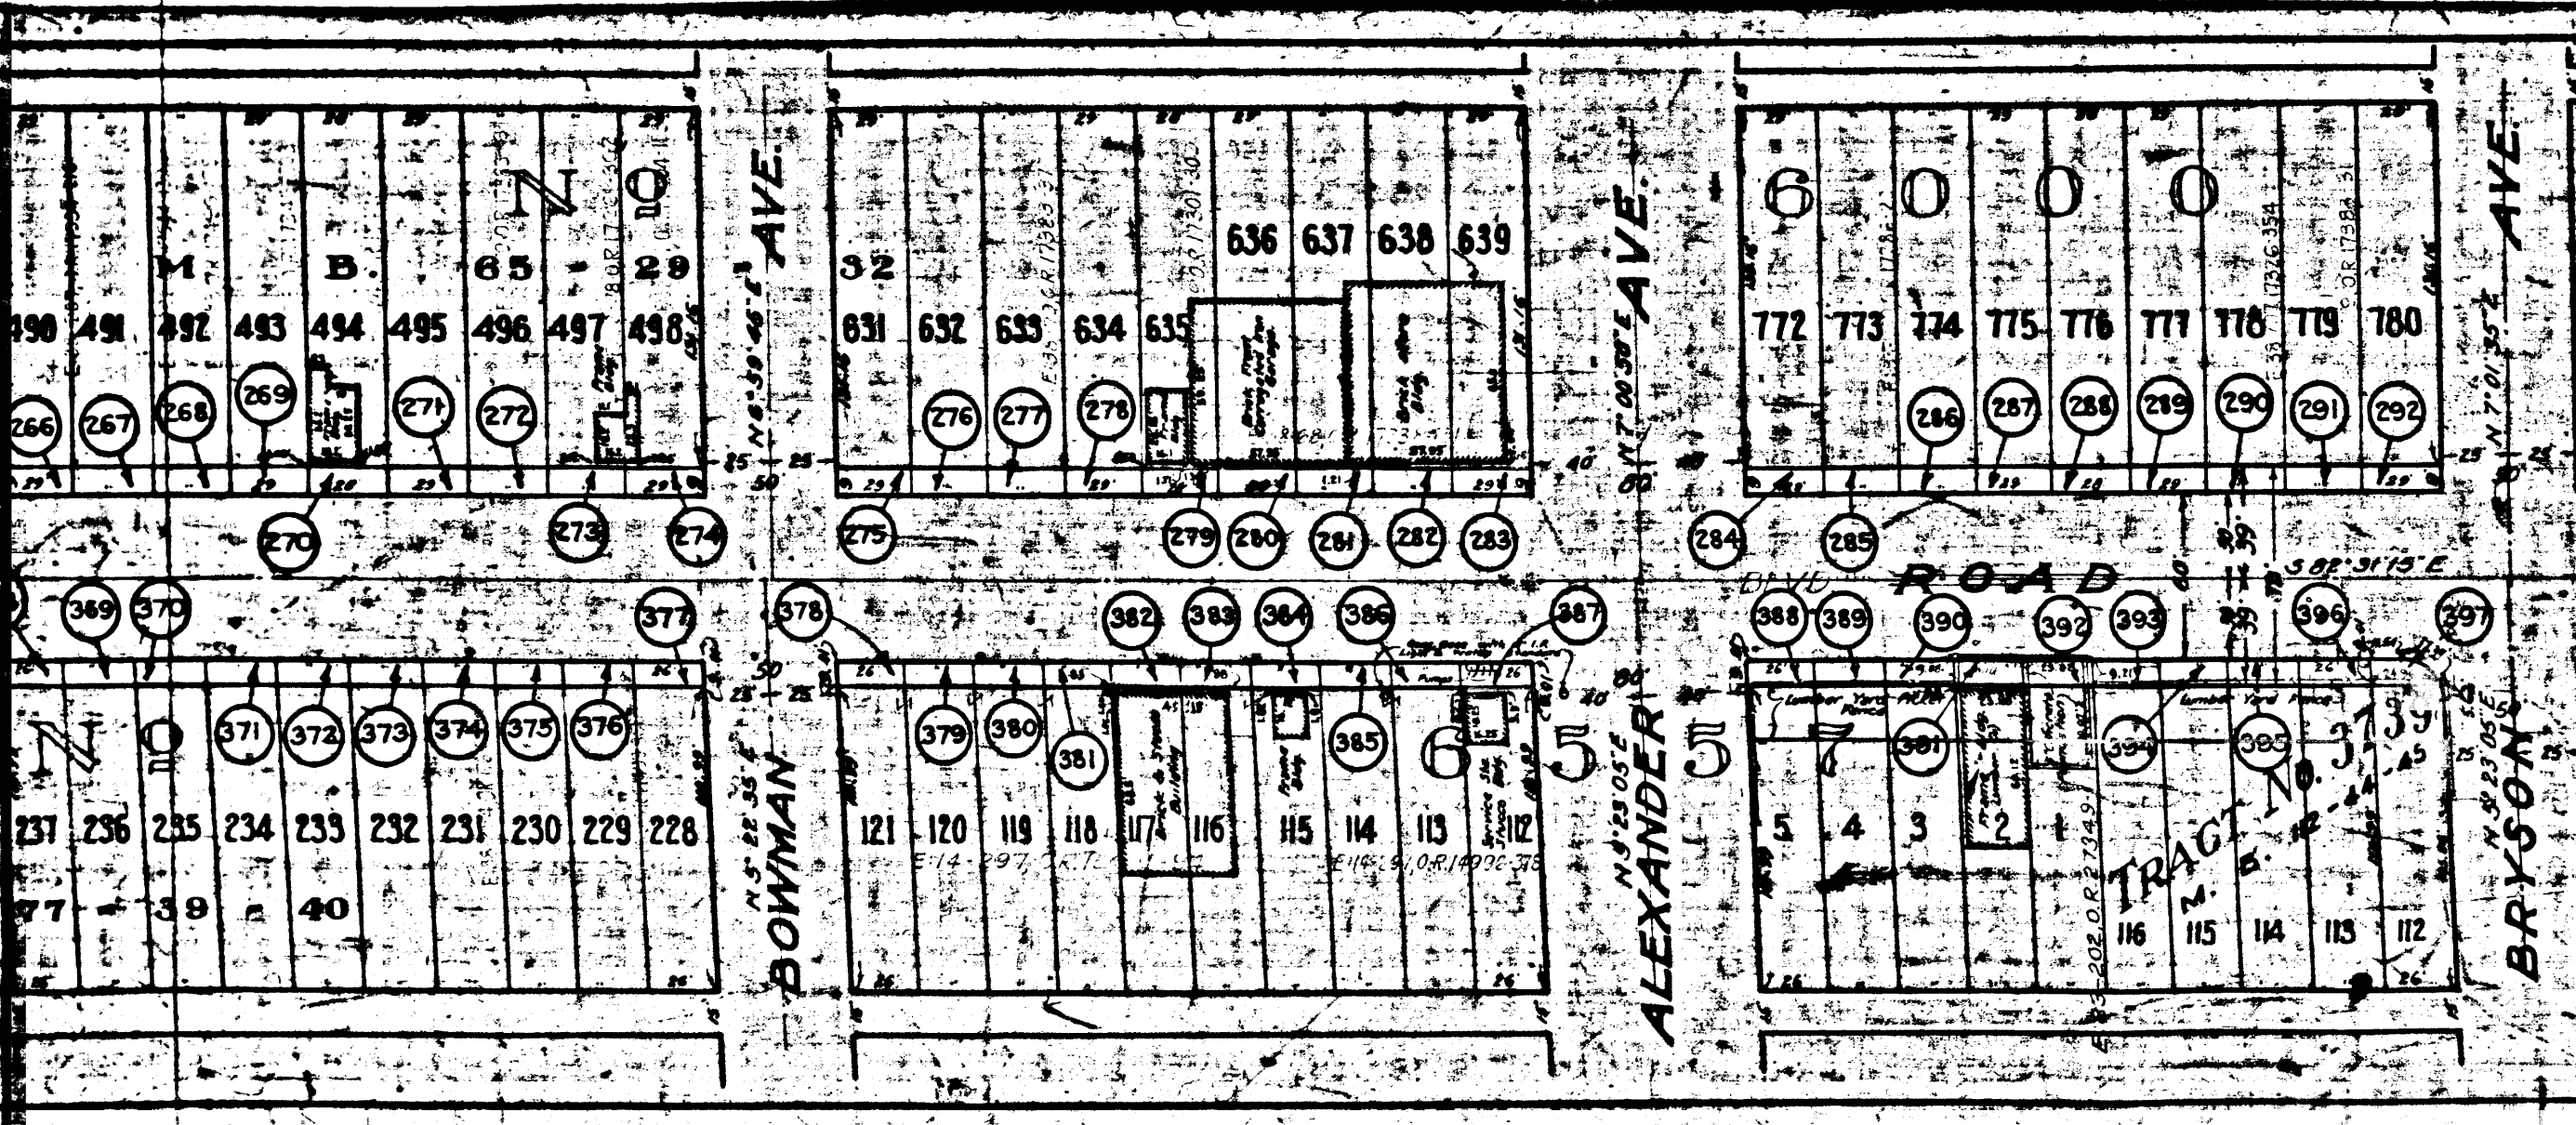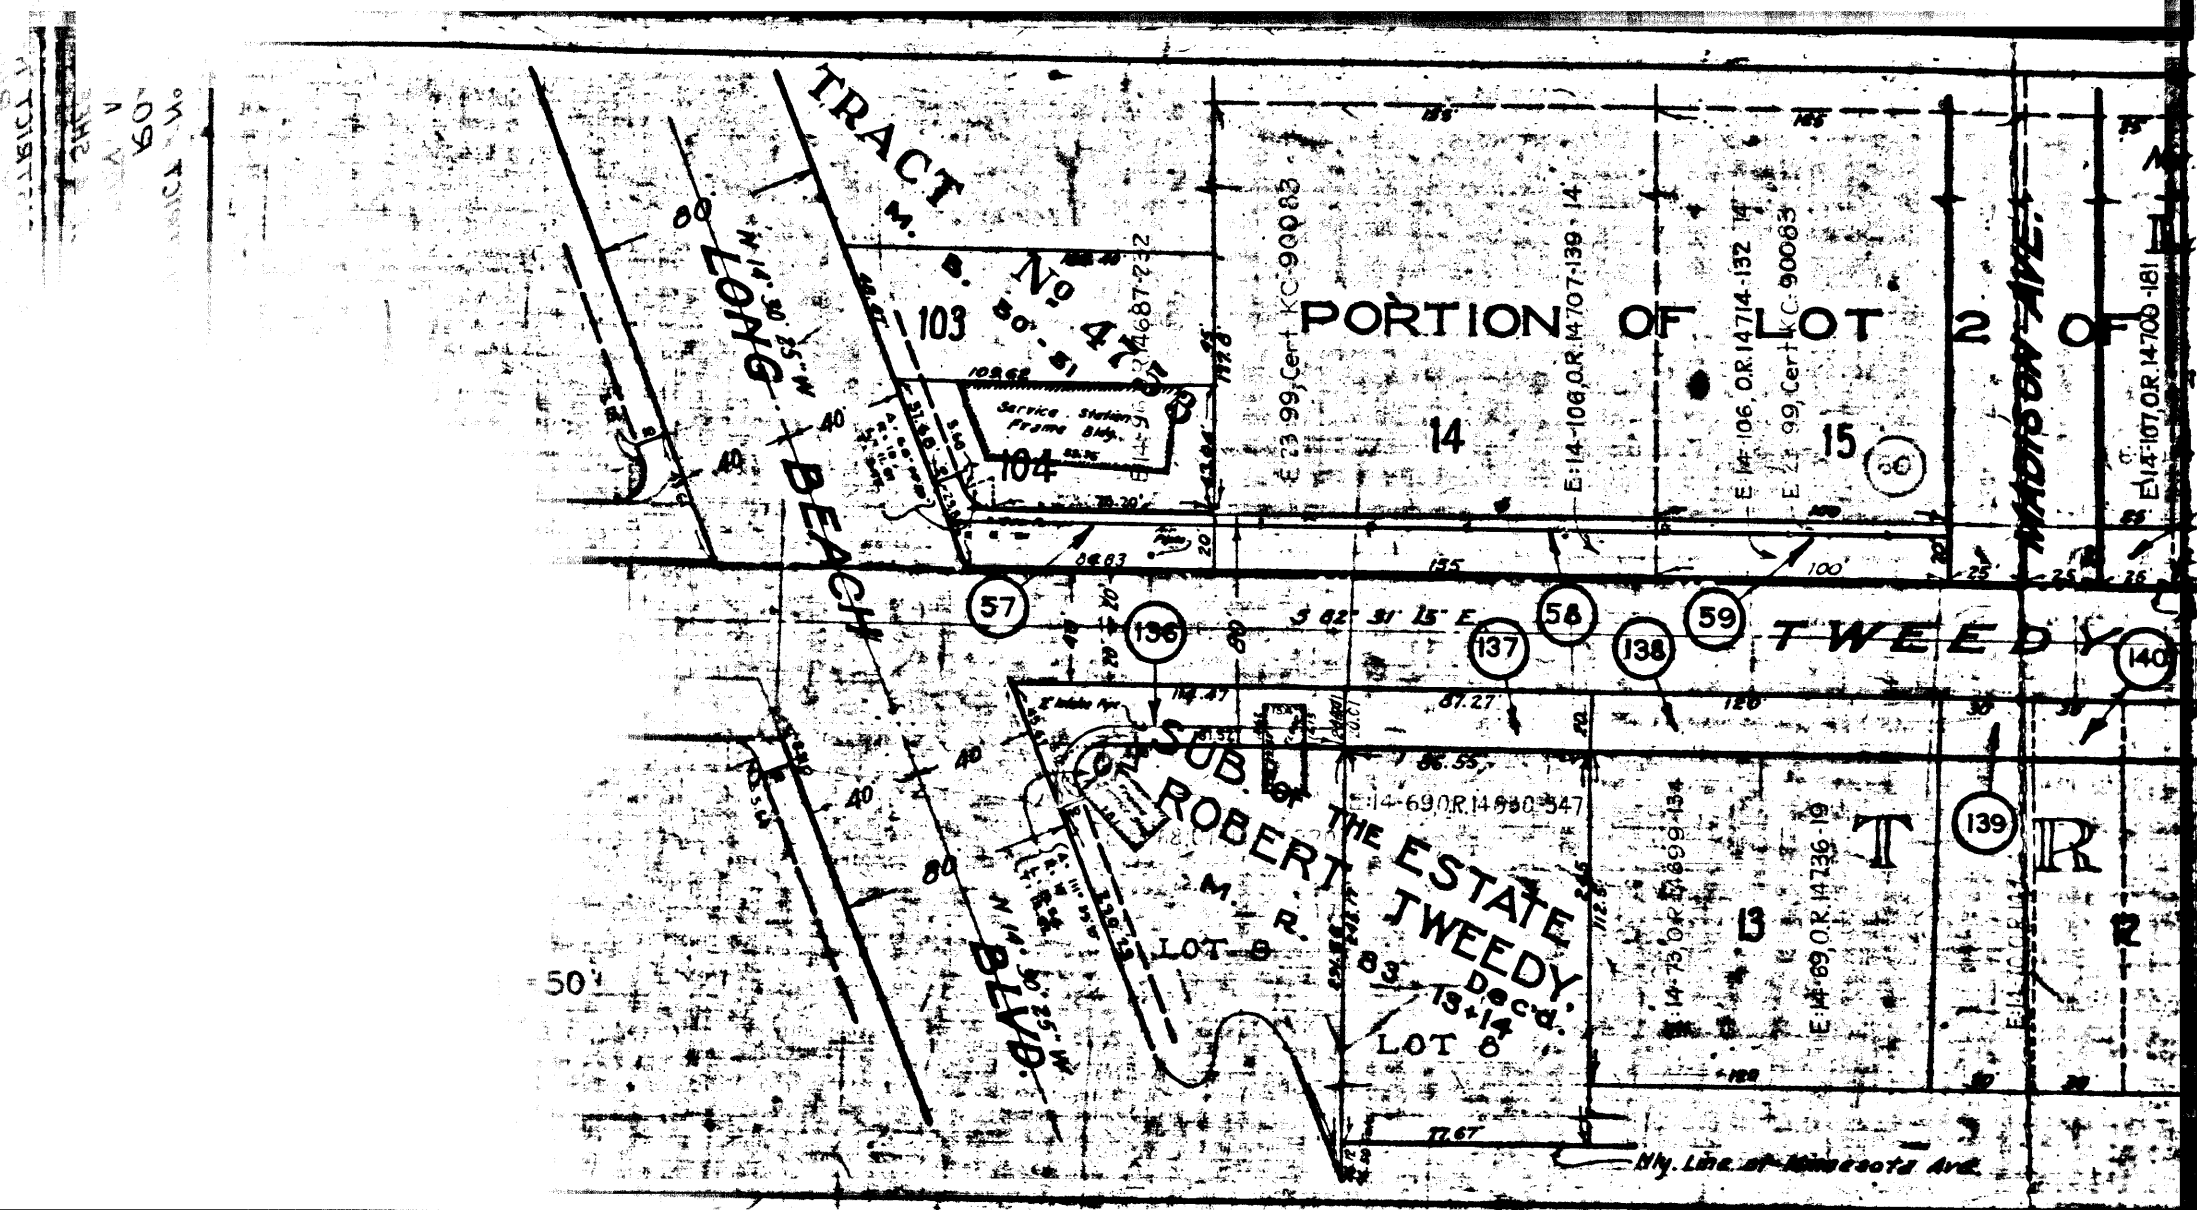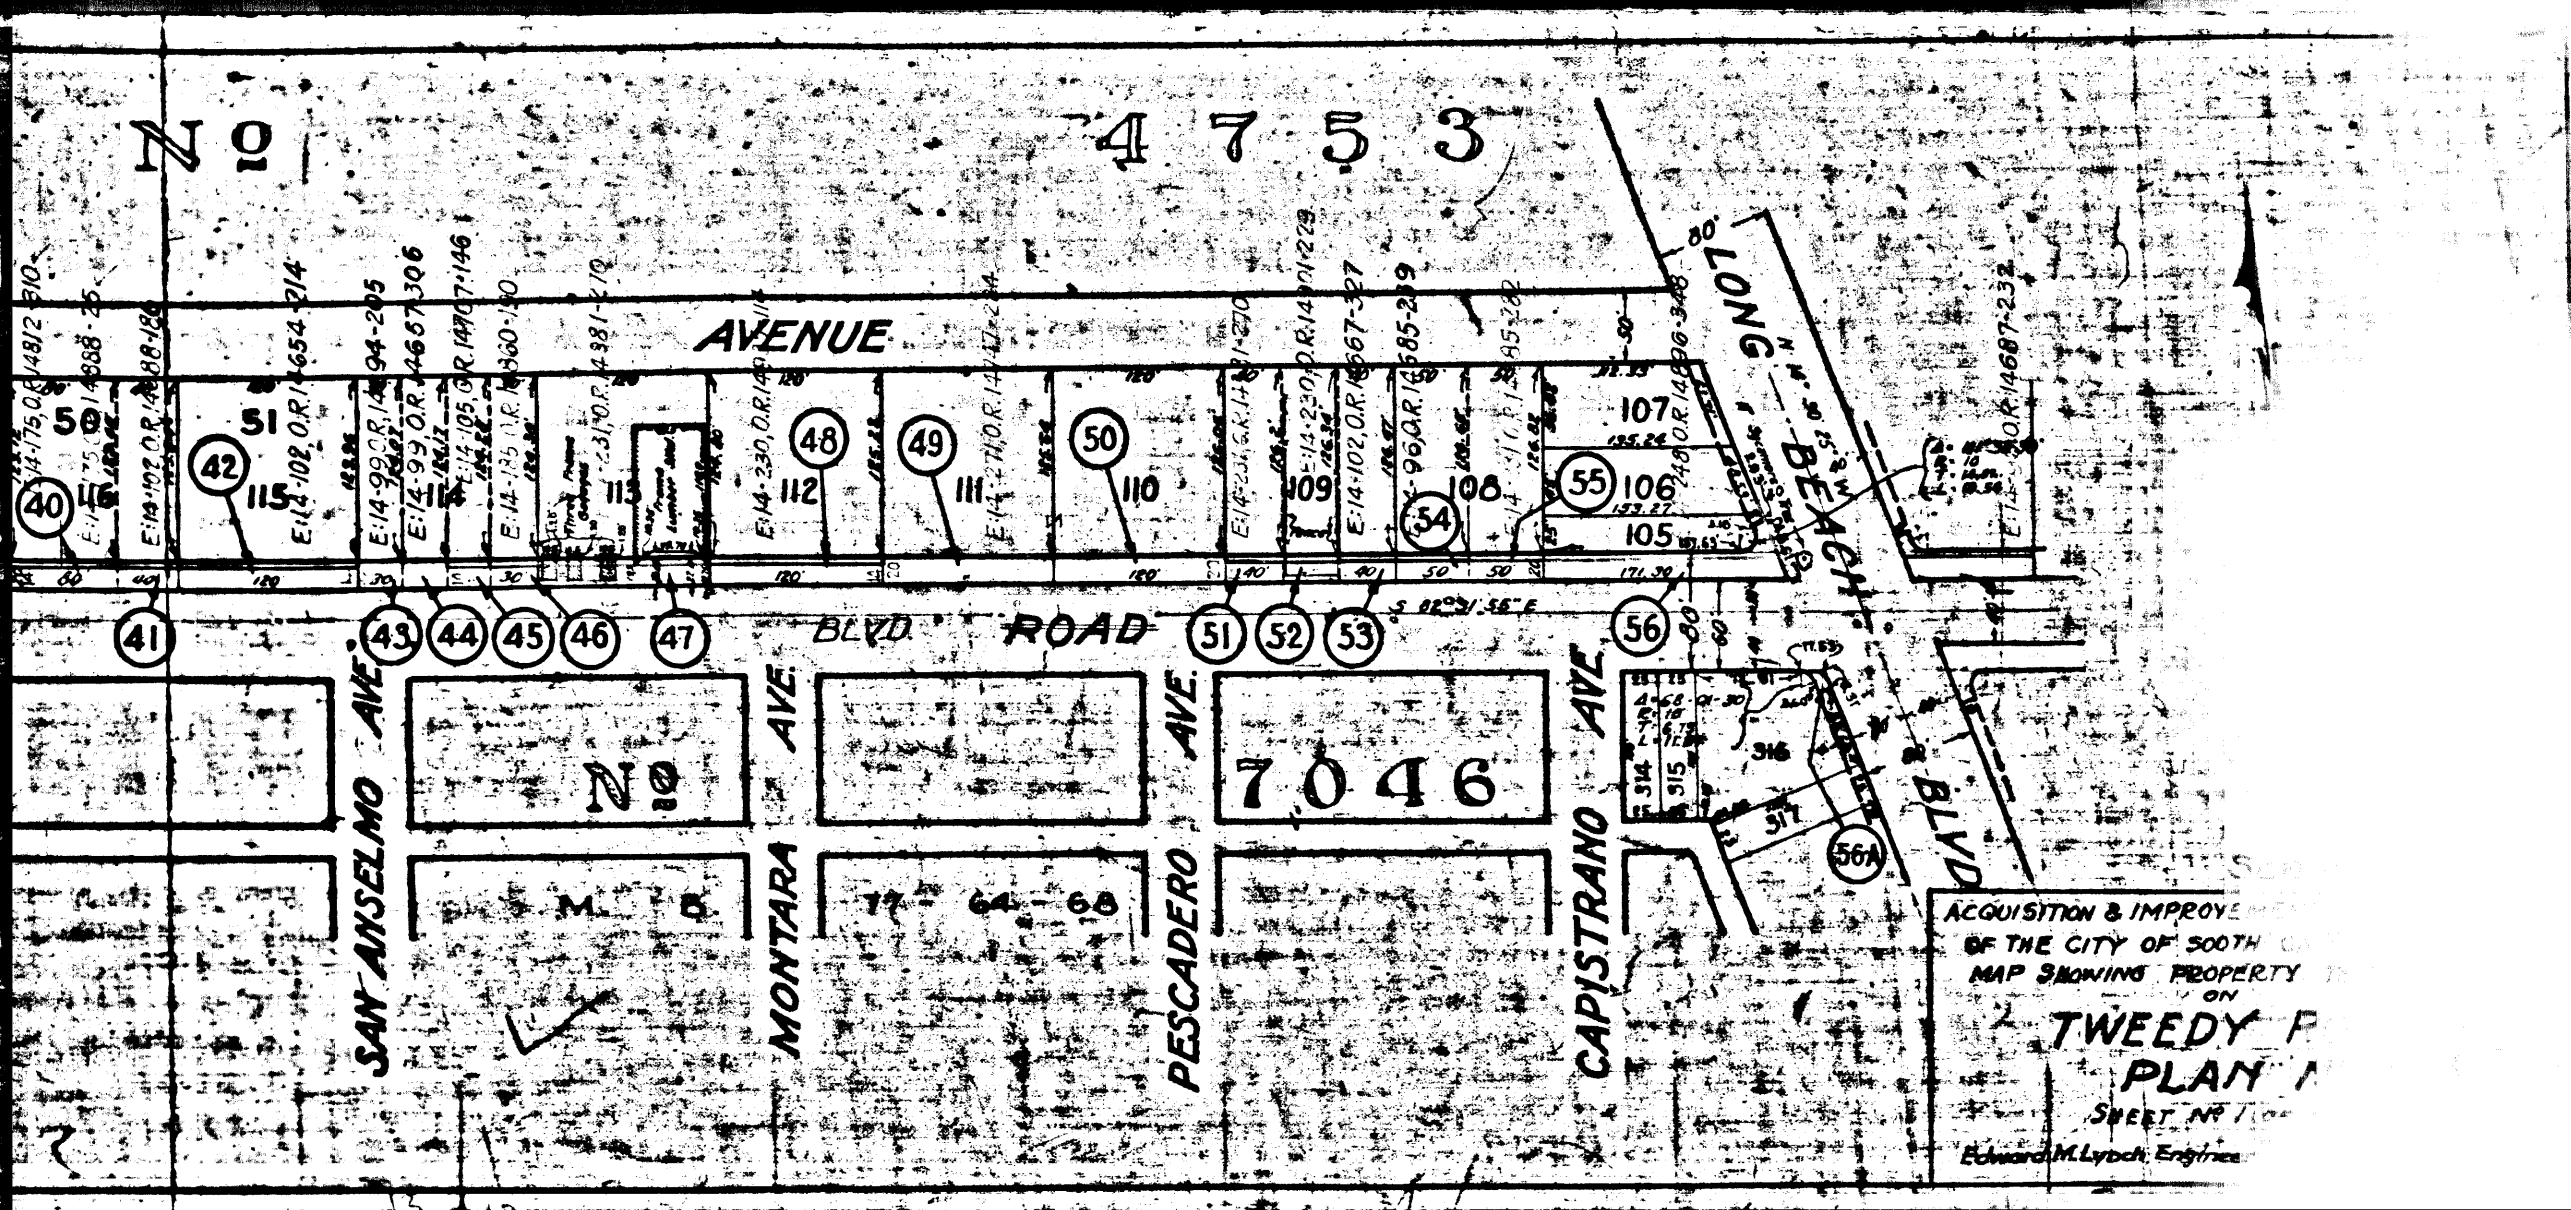

CF 1828

TRACT No 5527 TRACT No 4753

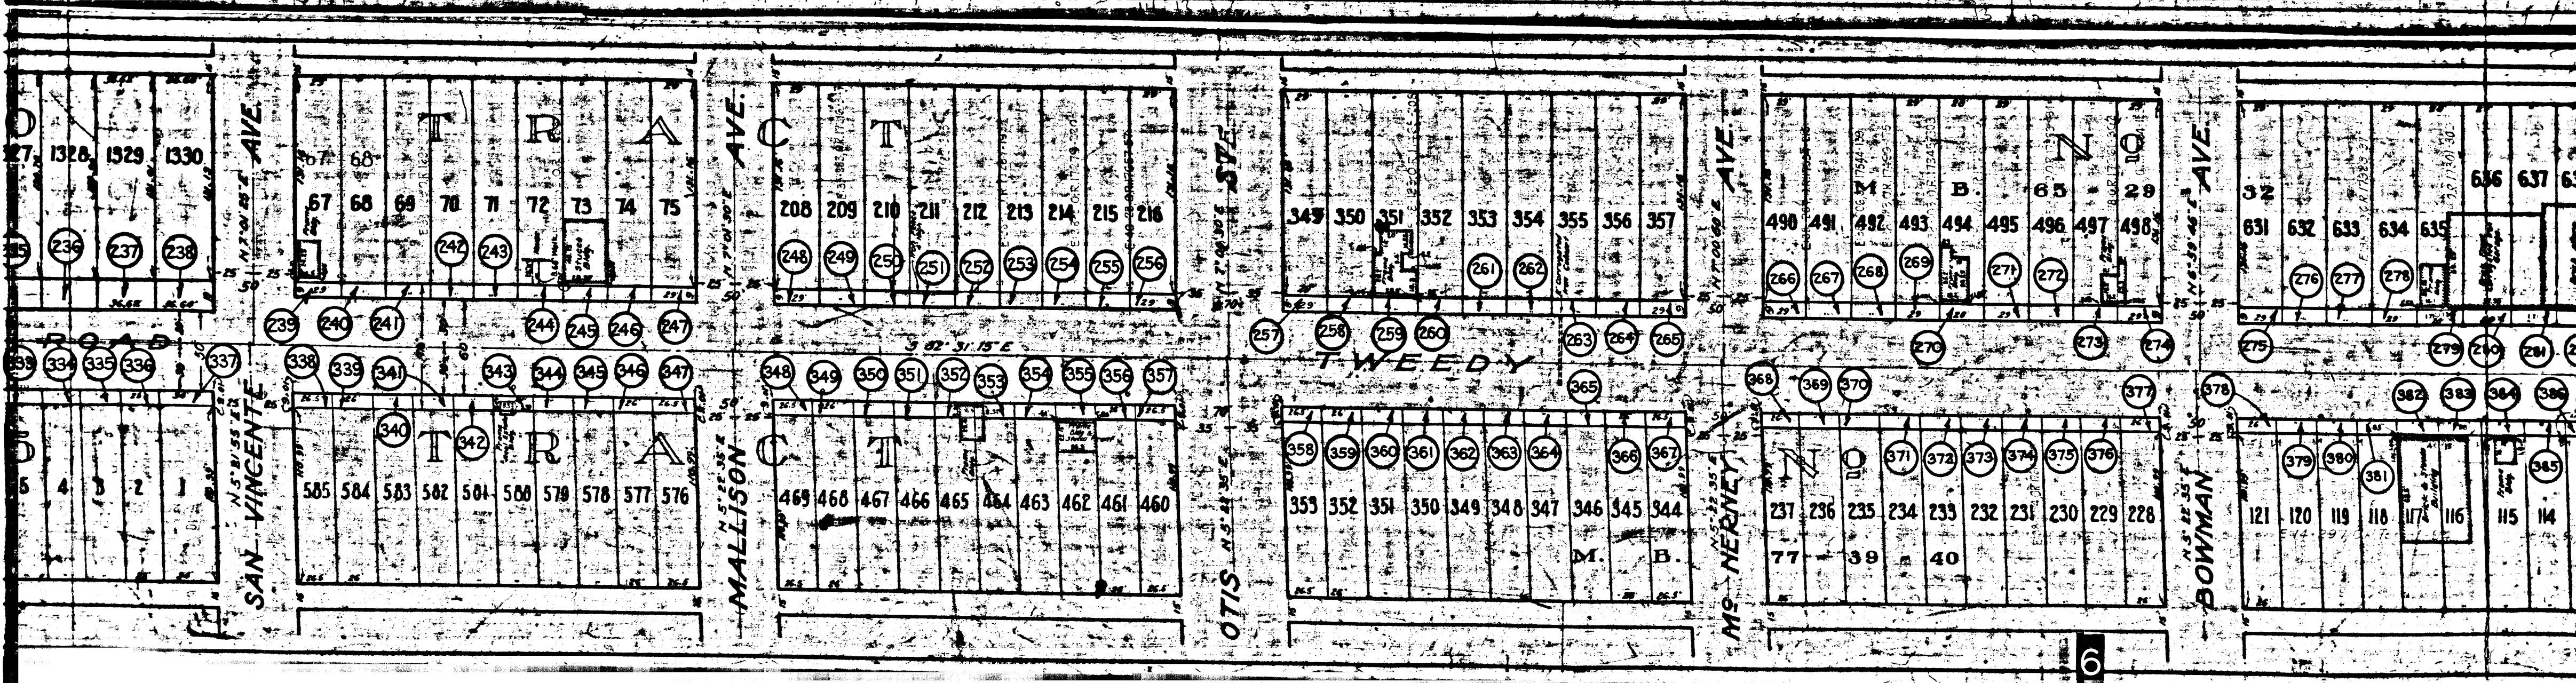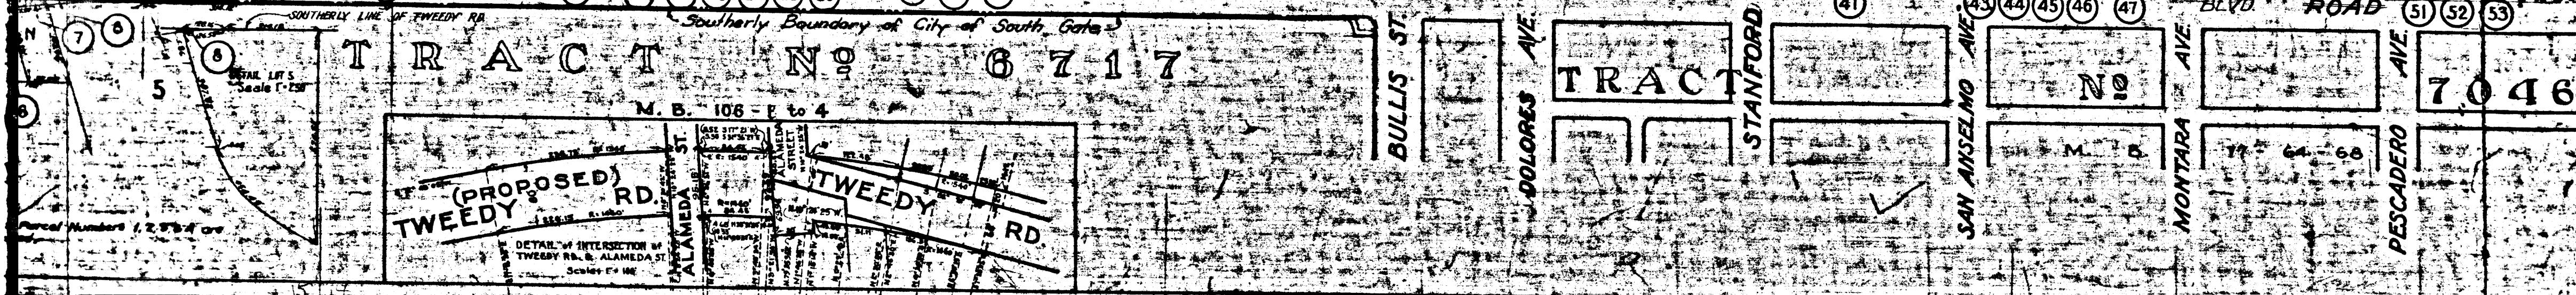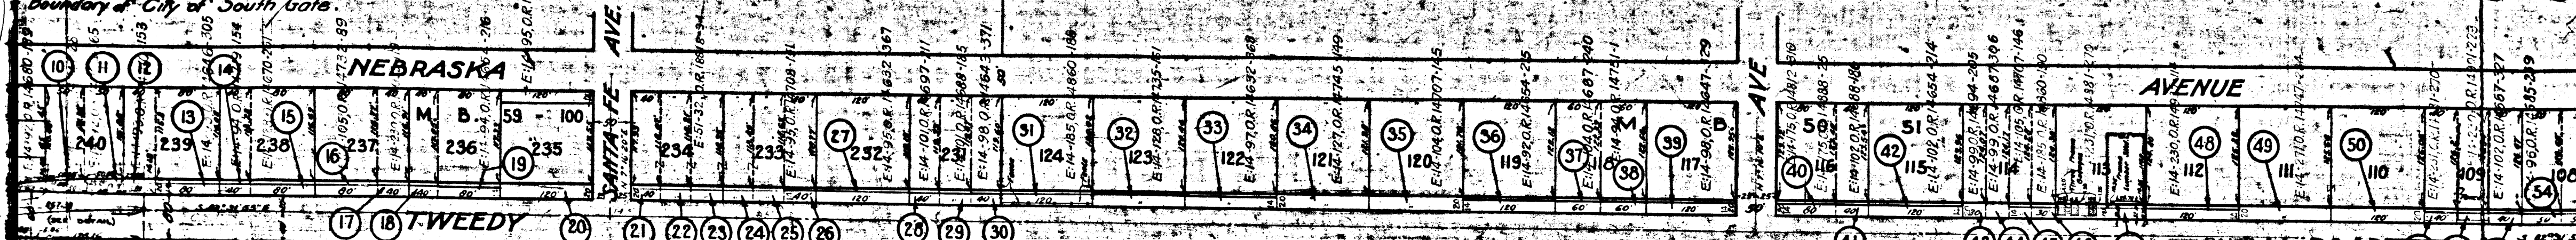

1476.44 Rec. 1470.75 C.M.C.
A - 16° 31' 45"
R - 3200'
T - 466.51'
L - 382.34'

