

Shi-

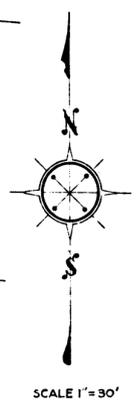
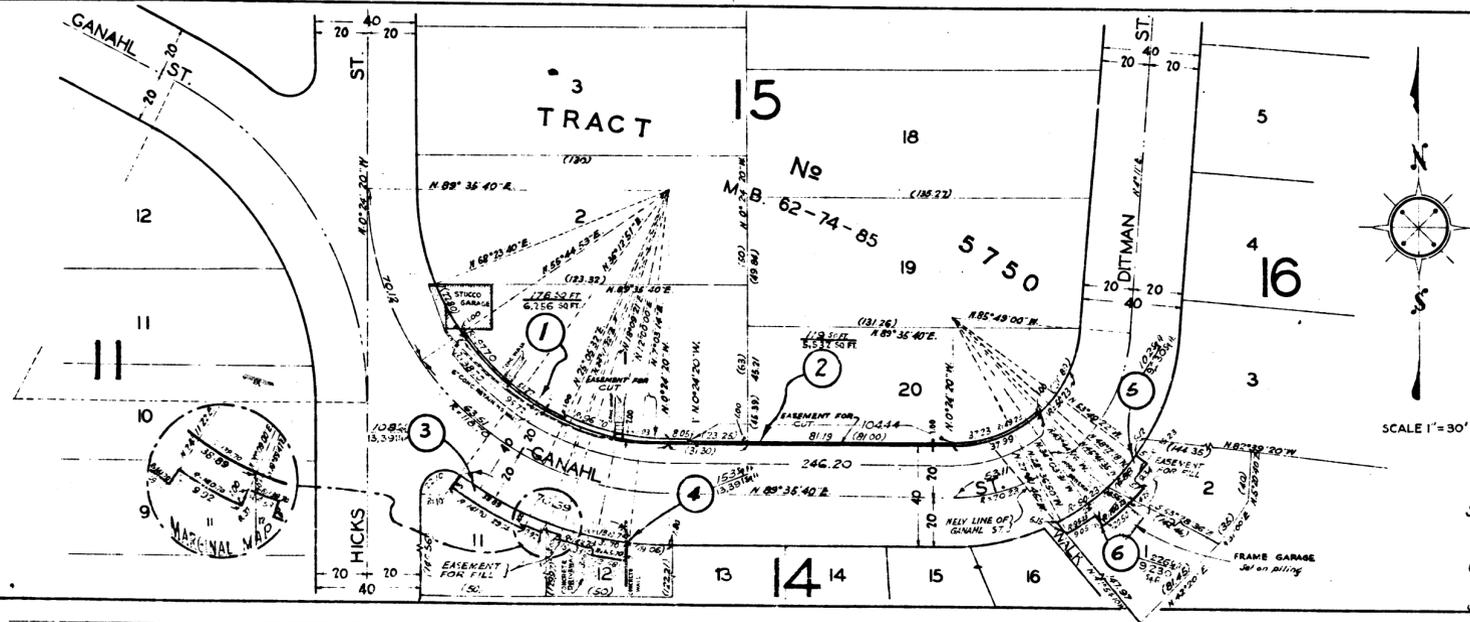


EXHIBIT "A"
 ACQUISITION AND IMPROVEMENT DISTRICT No 242
 OF THE COUNTY OF LOS ANGELES
 FOR
 THE IMPROVEMENT OF AND WORK UPON
GANAHL STREET AND DITMAN STREET

MAP SHOWING PROPERTY TO BE ACQUIRED IN ACCORDANCE WITH
 THE PROVISIONS OF THE ACQUISITION AND IMPROVEMENT ACT OF
 1925, APPROVED MAY 23, 1925, COMMONLY KNOWN AS THE
 "MATTOON ACT."
 SCALE: 1" = 30' MAY, 1930.

J. E. ROCKHOLD - COUNTY SURVEYOR
 SUBMITTED BY: *Alfred Jones*
 ALFRED JONES, Chief Deputy
 APPROVED: *J. E. Rockhold*
 J. E. ROCKHOLD, County Surveyor

Sht. 7
 Superior Court Case No. 309646
 Suit for Condemnation
 Filed Sept. 30th 1930
 County of Los Angeles, Plff.
 Vs
 Jacob Abramovitz et al., Def.
 Case dismissed June 3, 1936

APPROVED AS TO FORM:
 EVERETT MATTOON, COUNTY COUNSEL
 By *E. J. [Signature]*
 Deputy County Counsel
LEGEND
 Portion colored yellow shows location of land in which an easement
 for the extension of slope for cuts and fills is sought to be acquired
 Numbers in circles indicate parcels sought to be condemned
 Figures in parentheses () are either record distances or calculated
 from record distances. Figures 5000 indicate area to be acquired
 from record distances. Figures 5000 indicate area of holding including
 area to be acquired

SHEET 1 OF 1 SHEET

A.&I. DISTRICT No 242	
Drawn by	Hartman April 1 1930
Traced by	K.A. LERO April 1 1930
Checked by	W. L. LUM April 15 1930

Negative of this map filed in File
 Plat. Dept. as Negative No. 242

C.F. 1834 -