
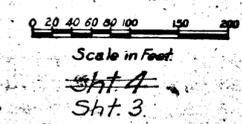


Superior Court Case No. 312610
 Suit for Condemnation
 Filed Dec. 1st 1930
 City of Los Angeles, Plaintiff
 Vs
 Mary Alice Weyse et al., Def.

Final Judgment in favor of Pltff as
 per map, rendered May 12, 1932.


D:86-155, O.R. 11532-367.

MAP
 SHOWING THE LAND TO BE CONDEMNED
 FOR THE
 OPENING AND EXTENDING
 OF A NEW STREET TO BE KNOWN AS
WASHINGTON STREET
 FROM
 A POINT 729.08 FEET WESTERLY FROM SANTA FE AVENUE
 TO
 A POINT 991.65 FEET WESTERLY FROM SANTA FE AVENUE
 IN THE
CITY OF LOS ANGELES CALIF.
 IN ACCORDANCE WITH ORDINANCE NO. 67130
 J.J. JESSUP CITY ENGINEER JUNE 1930

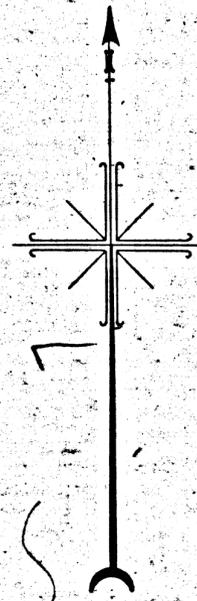

NOTES:
 LAND TO BE CONDEMNED SHOWN COLORED RED.
 DOTTED LINES AND DIMENSIONS SHOW PROPERTY
 HOLDINGS IN THOSE CASES WHERE THEY DIFFER
 FROM RECORDED SUBDIVISIONS.
 THE FIGURES IN CIRCLES INDICATE THE PARCEL
 NUMBERS AS SET FORTH IN PARAGRAPH OF
 THE COMPLAINT.

Calculations by W.B. Tupper
 Checked by Sam Hoyt.

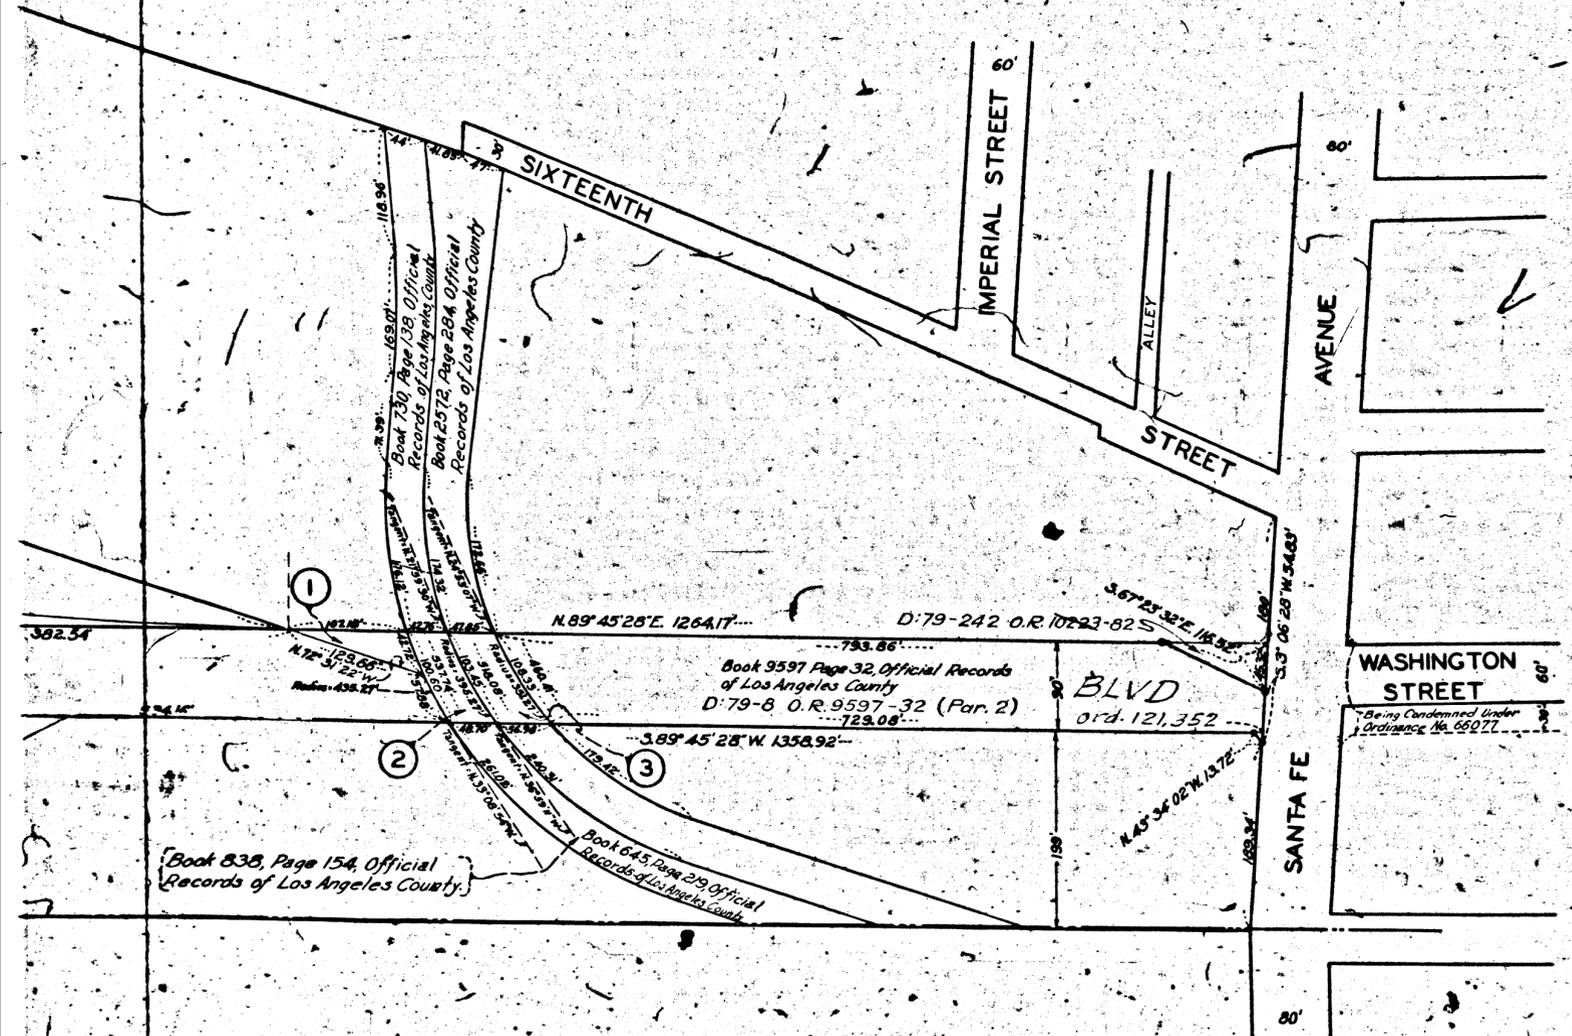

93152 WASHINGTON ST SANTA FE AVE. TO ALAMEDA ST
A-5915

RIOR-A

STREET

80'

538.47'

WASHINGTON STREET BLYE

ALAMEDA

80'

3.34° 41' 37" E 148.0'

N 37° 08' 02" E 112.50'

S 58° 18' 23" W 12.27'

S 89° 15' 33" W 181.60'

WASHINGTON

Ord. 1352

Quitclaimed to City of L.A. - E:6-123, O.R. 13817-193, & E:6-124, O.R. 13841 - 144

Book 9597 Page 32, Official Records of Los Angeles County

D: 79-8 O.R. 9597-32 (Part 1)

N 72° 31' 22" W 104.192'

E:6-123, O.R. 13797-275, Part D, to City of L.A. (See Note)

E:6-123, O.R. 13775-289 (Quitclaim to City of L.A.)

FORMER BOUNDARY LINE OF THE CITY OF LOS ANGELES

Northerly Line of

BLOCK A

HUNTINGTON INDUSTRIAL TRACT

Maps Book 6, Page 10

TEMPORARY EASEMENT FOR ROAD PURPOSES
PENDING COMPLETION OF WASHINGTON ST.
D: 84-141, O.R. 10796-197

Cancellation Agreement - E:6-140, O.R. 13804-211

(Note: This road deeded to City of L.A. & to be used and maintained until main road above is completed. See Clause 2, E:6-125, O.R. 13790-175)

Book 3170, Page 139, Official Records of Los Angeles County

see Map - E:105-5

1915.23'

1782.57'

E:31-252, O.R. 16928-221

309.25'

Radius 1000'

Radius 1090'

337.09'

382.54'

N 89° 45' 28" E 126.417'

D: 79-242 O.R. 102

Book 9597 Page 32, Official Records of Los Angeles County

D: 79-8 O.R. 9597-32 (Part 2)

723.08'

S 89° 45' 28" W 1358.92'

Book 838, Page 154, Official Records of Los Angeles County

Book 645, Page 29, Official Records of Los Angeles County

SIXTEENTH

IMPERIAL STREET

1

2

3

