

MAP
 SHOWING LAND TO BE ACQUIRED
 FOR THE OPENING OF THE FIRST
 ALLEY
 NORTH OF MAIN STREET BETWEEN FOURTH
 STREET AND WILSON AVENUE IN THE
 CITY OF ALHAMBRA
 COUNTY OF LOS ANGELES, STATE OF CALIFORNIA.

SCALE: 1"=40'.
 Sheet 3



Note:  Indicates land to be acquired.

Superior Court Case No. 316084
 Suit for Condemnation
 Filed Feb. 10, 1931
 City of Alhambra, Plaintiff
 vs.
 Josephine Ruzek, et al., Def.

Final judgment in favor of Plaintiff as
 per map rendered Jan. 15, 1935.
 D:99-248, O.R. 13117-391

EXHIBIT C

C.F. 1861 -

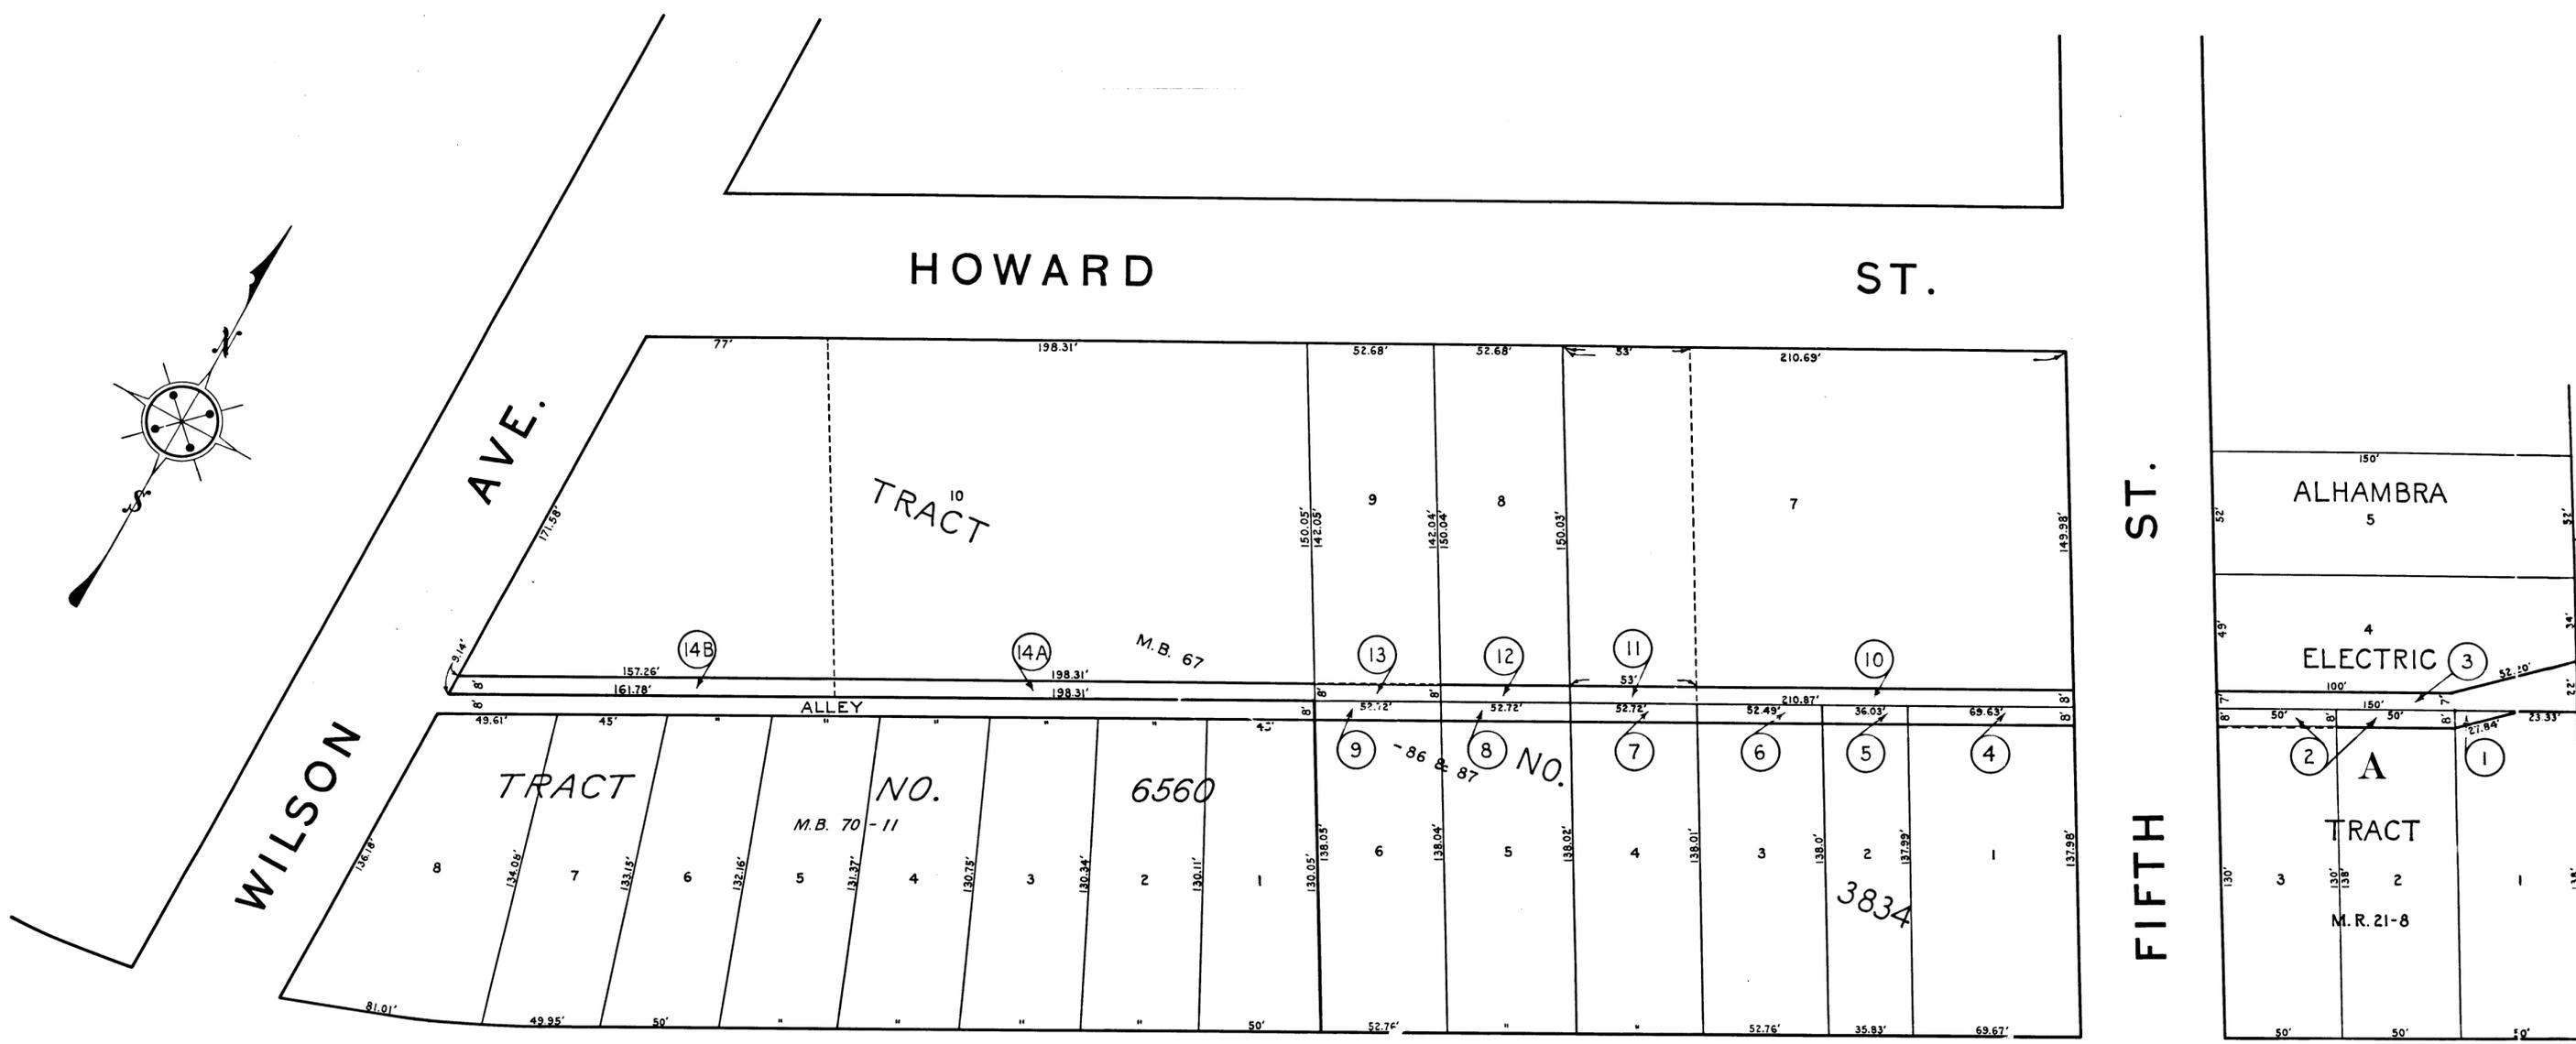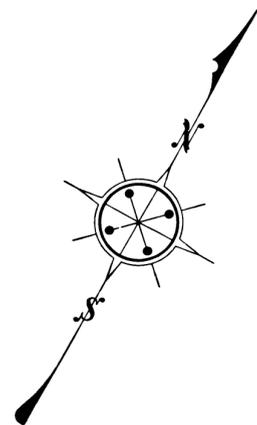

WILSON AVE.

HOWARD ST.

ST.

ST.

FIFTH ST.

TRACT 10

TRACT

MAIN

ALHAMBRA 5

ELECTRIC 3

TRACT A

M. R. 21-8

CITY OF ALHAMBRA

FIRST ALLEY NORTH OF MAIN STREET
BETWEEN FOURTH ST. & WILSON AVENUE

CITY ENGINEER: <i>Otto N. Rugen</i>	DATE: Jan. 1930 SCALE: 1" = 40'
DRAWN BY J.M.G. TRACED BY W.M.G. CHECKED BY FIELD BOOK	1284 679 Sheet No. 1

Index #8

EXHIBIT C

2

C.F. 1861 -