


17000 TORINAGUC

Index #8

Superior Court Case No 322672
Suit for Condemnation
Filed June 4, 1931
City of Pasadena, Pltff.
Vs.
Stillman B. Jamieson et al., Def.

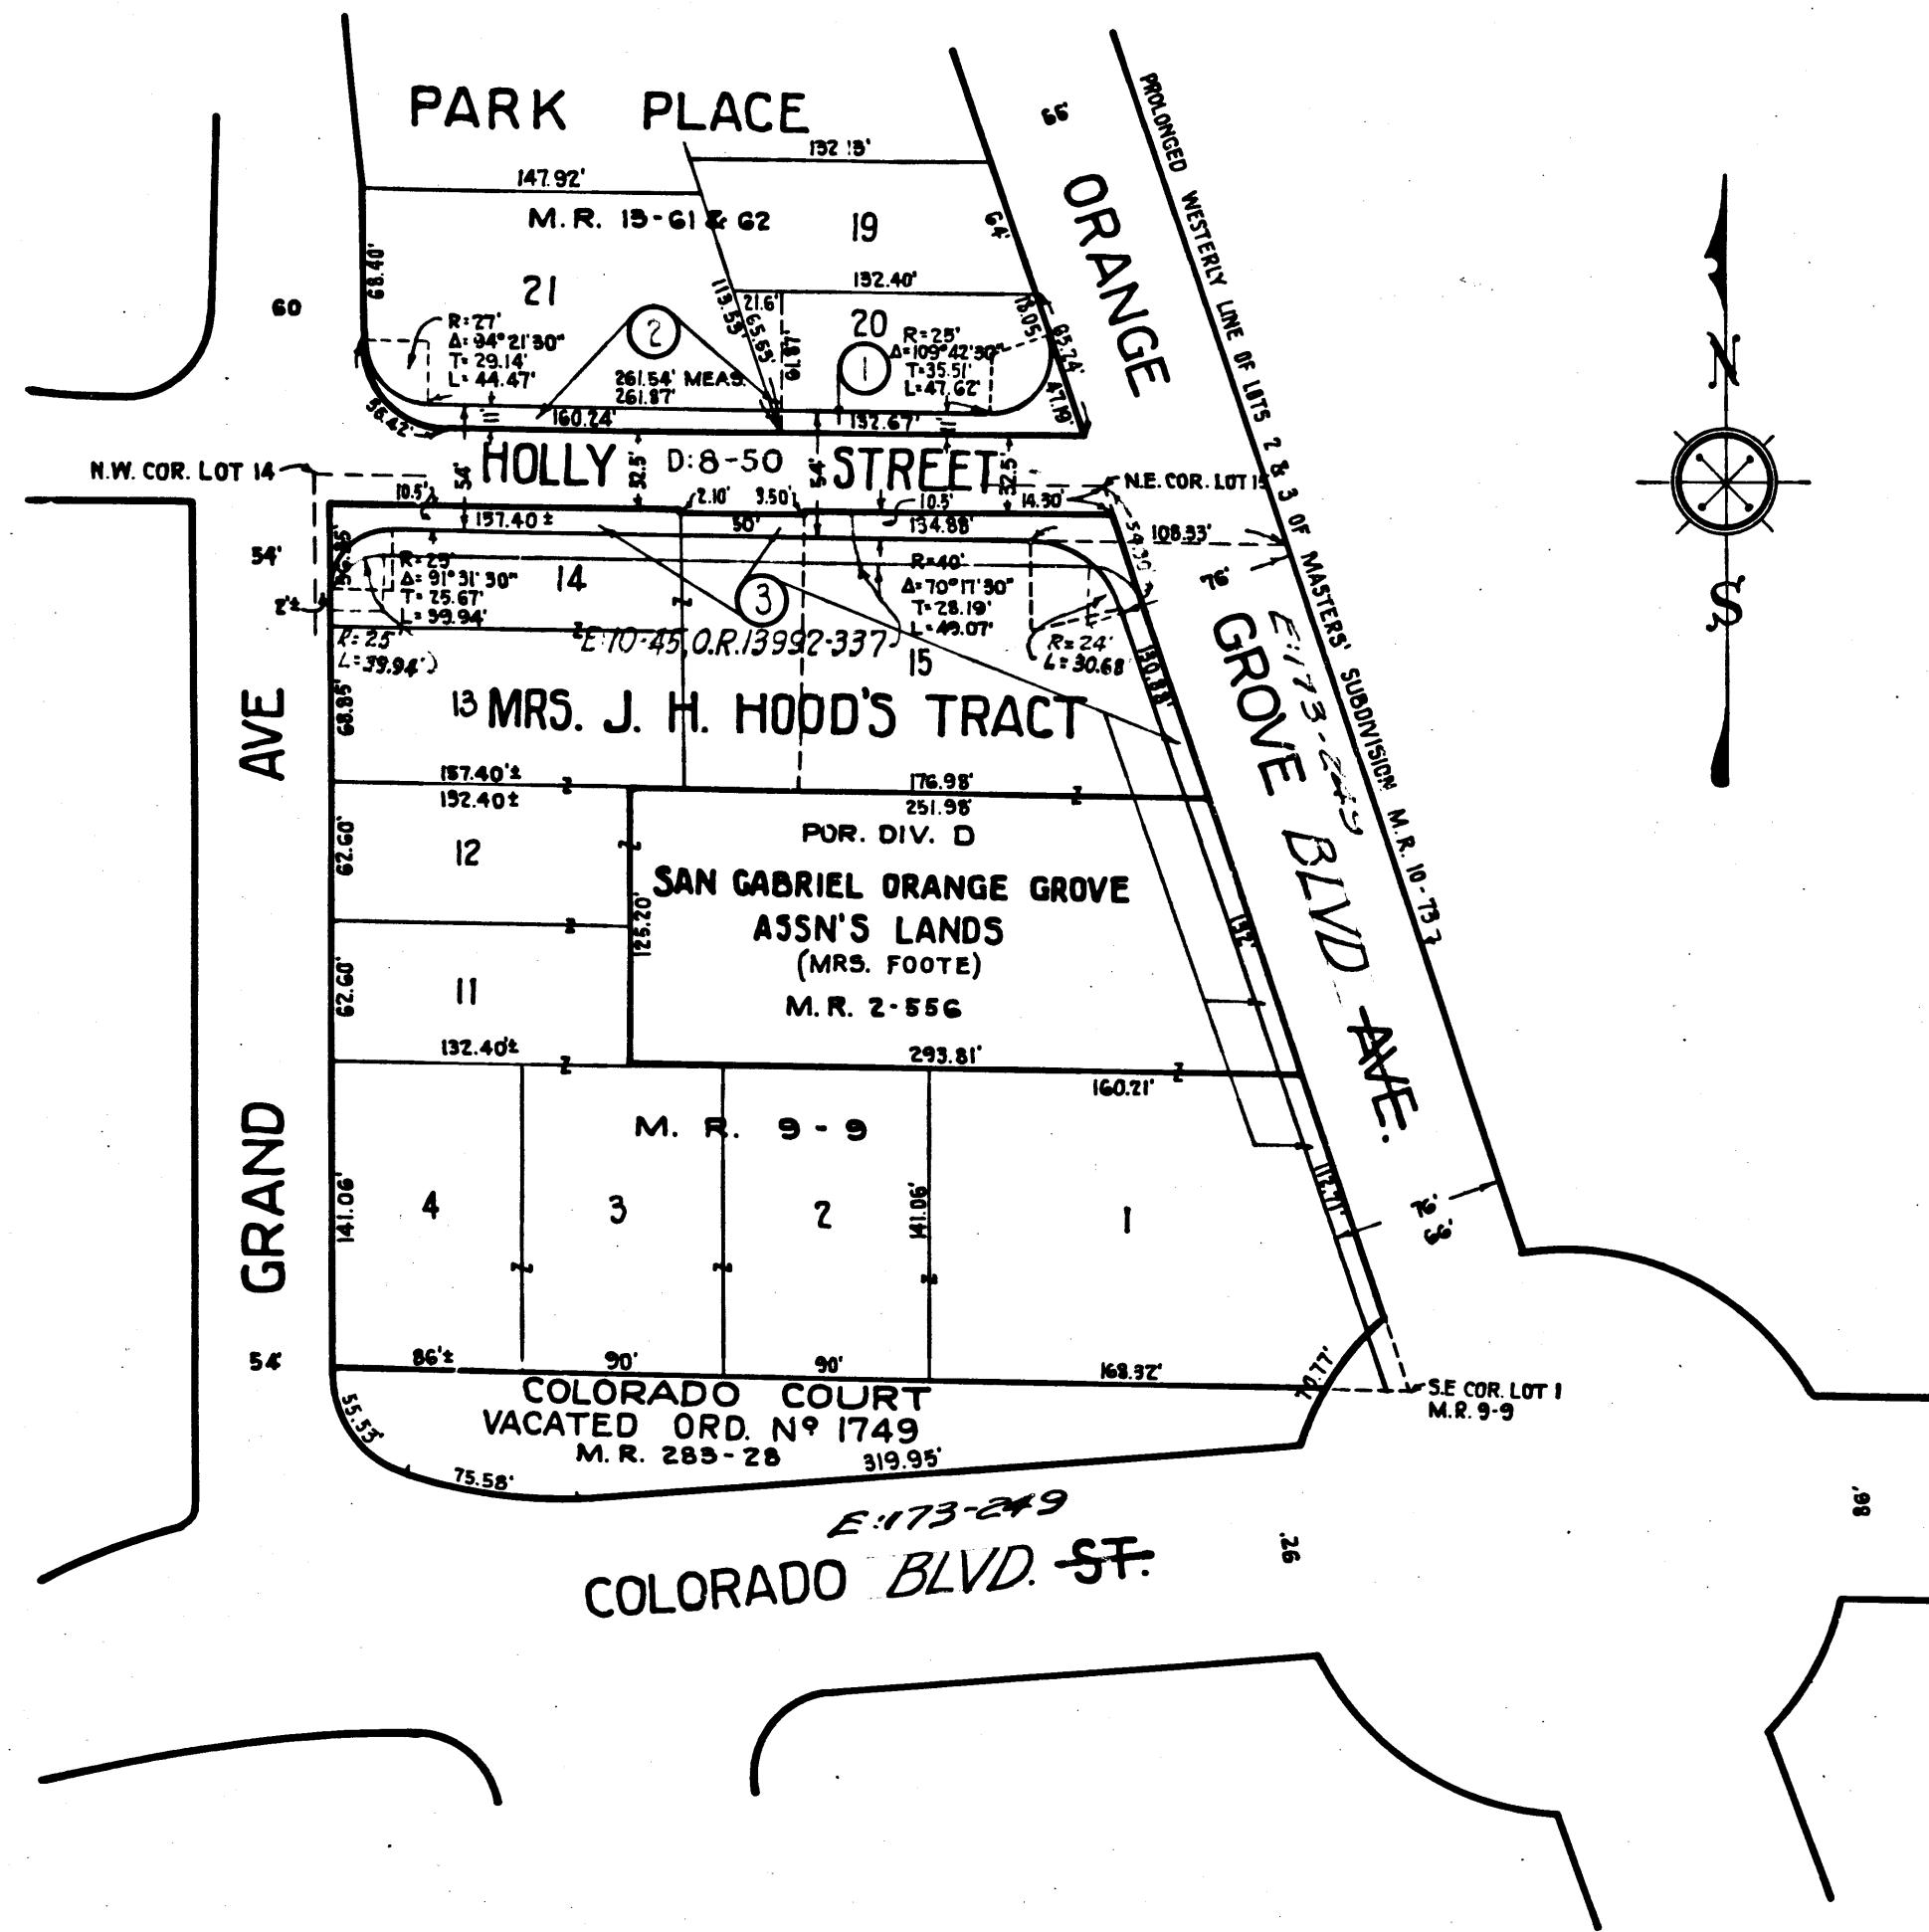

Indicates portions to be acquired.

EXHIBIT 'C'

DRAWN BY <i>C.M.S.</i> CHECKED BY <i>J.C.</i> FIELD BOOKS 476-43 APPROVED <i>C.H. Jamieson</i> CITY ENGR. & SUPT. OF STREETS	CITY OF PASADENA OFFICE OF CITY ENGINEER & SUPERINTENDENT OF STREETS WIDENING OF HOLLY ST. ORANGE GROVE AVE. TO GRAND AVE. ORANGE GROVE AVE. HOLLY ST. TO COLORADO ST.	DATE <u>JUNE 2 - 1931</u> SCALE <u>1" = 100'</u> DRAWING NUMBER G-869
---	---	---------------------------------------------------------------------------------------

C.F. 1888 -

Index #8

Clerk's Filed with the Superior Court Case No 95