



FOR CONTINUATION EASTERLY SEE SHEET NO. 4

Sht. 6
Sht. 26

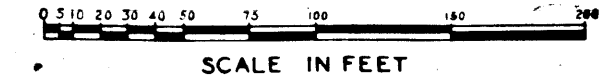


SCALE IN FEET

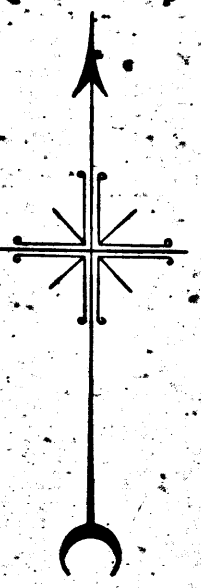

MONETA AVENUE HOME TRACT

TRACT

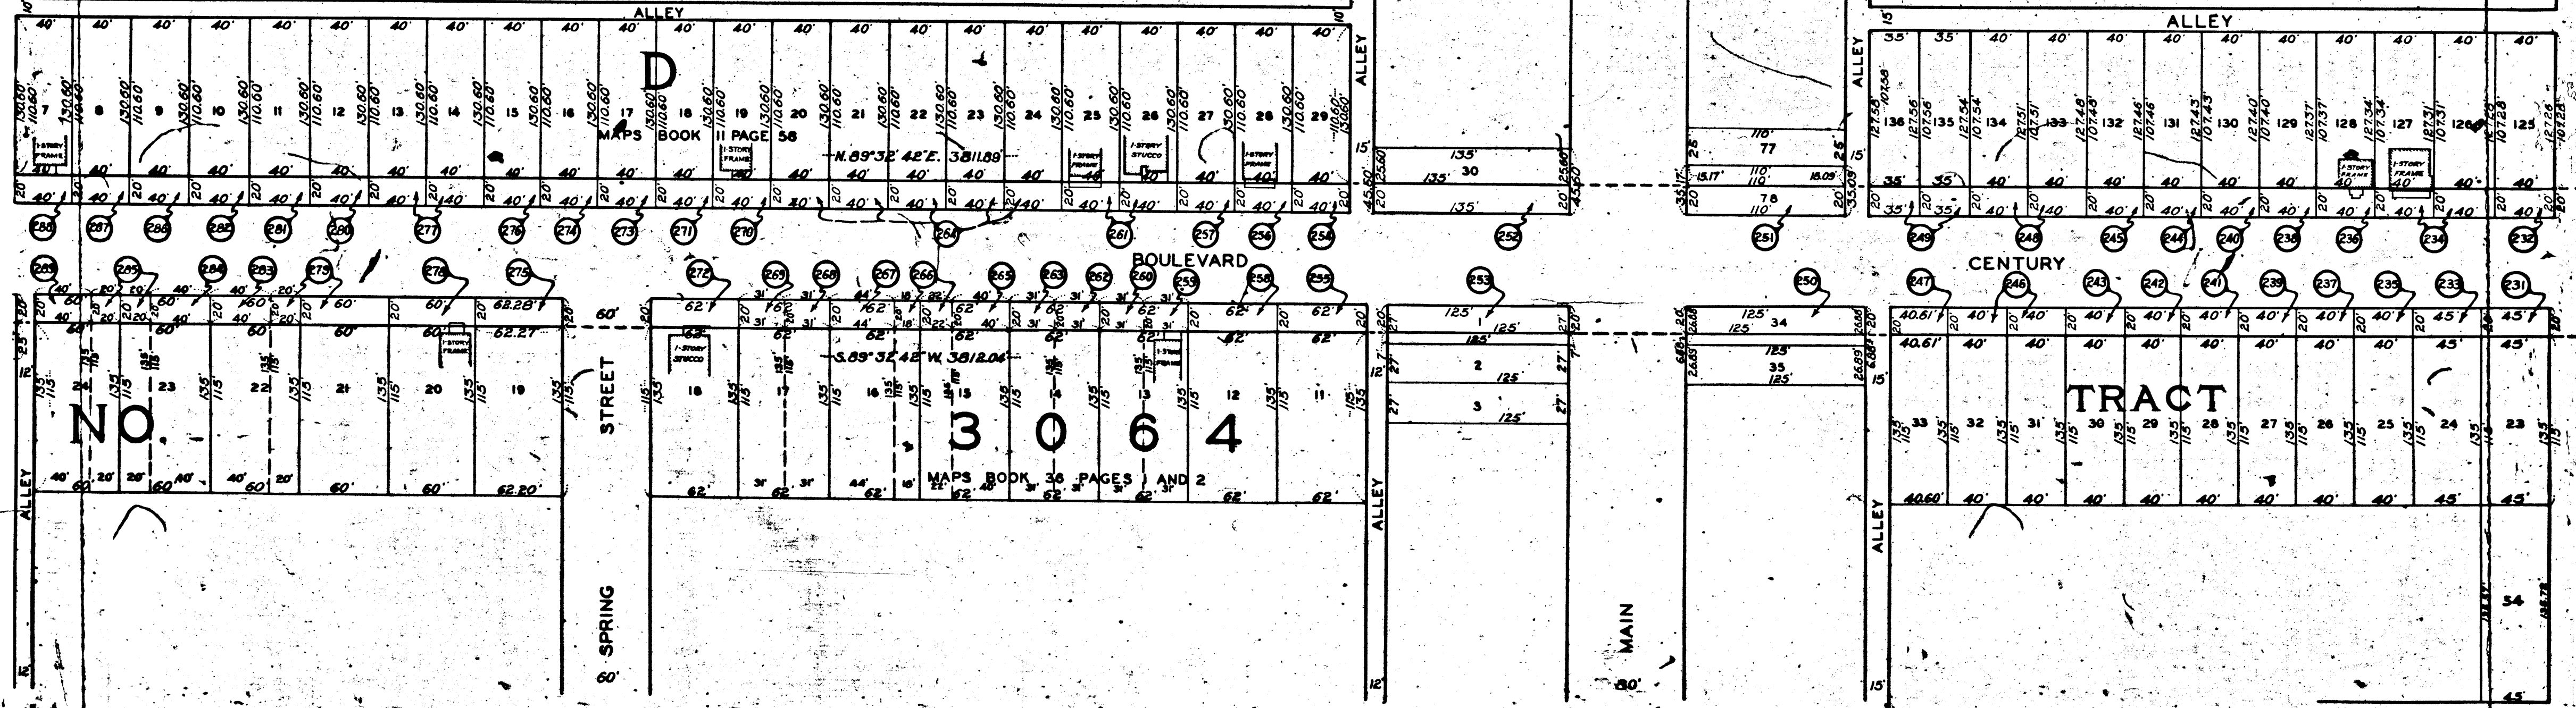


NO.

3064

CENTURY TRACT

ONE HUNDRED-FIRST S

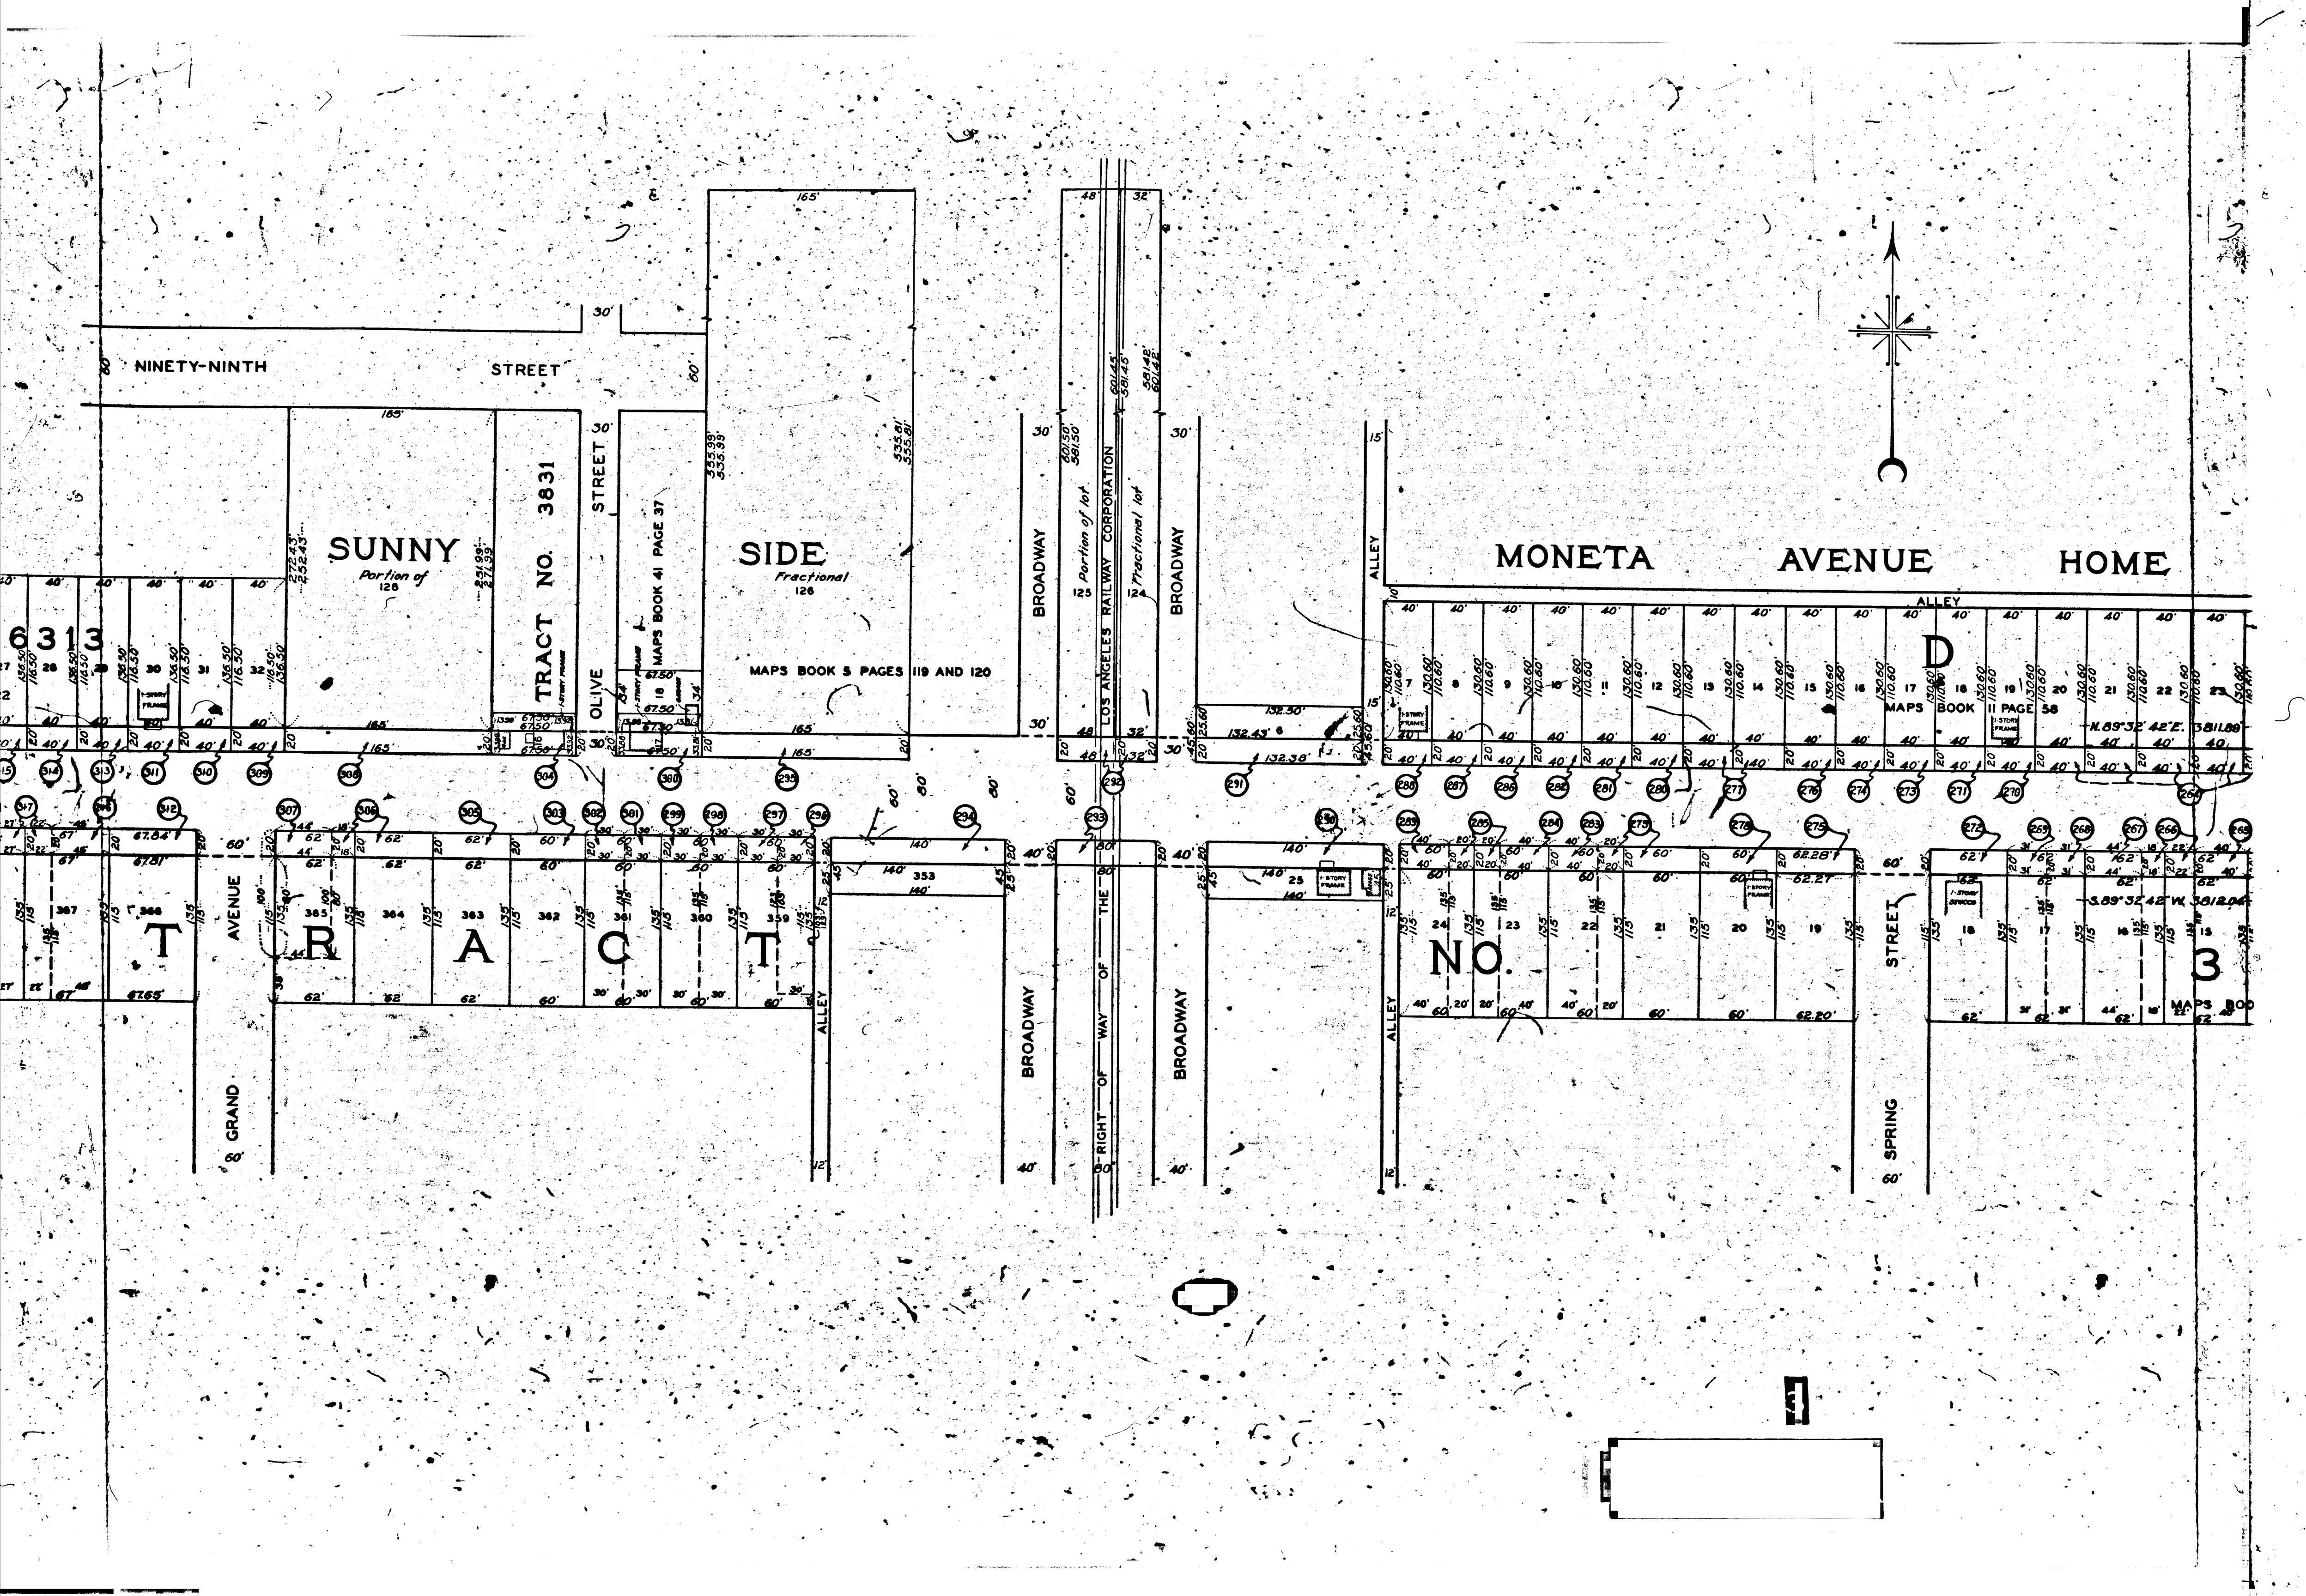

NINETY-NINTH STREET

STREET

SUNNY
Portion of 128

TRACT NO. 3831






SIDE
Fractional 128

MAPS BOOK 5 PAGES 119 AND 120

MONETA

AVENUE

HOME

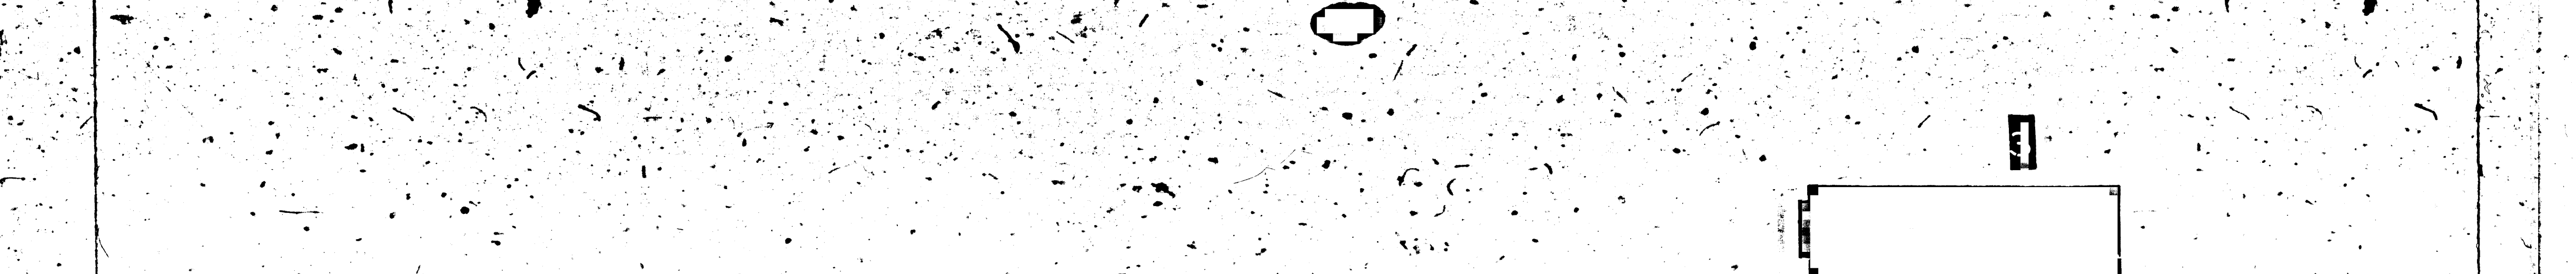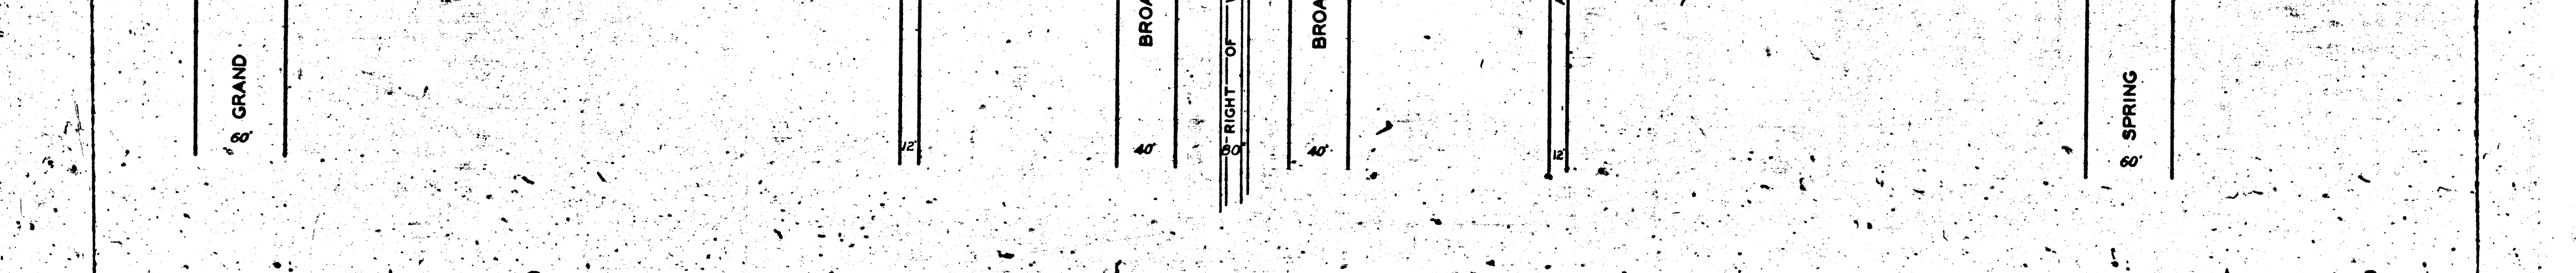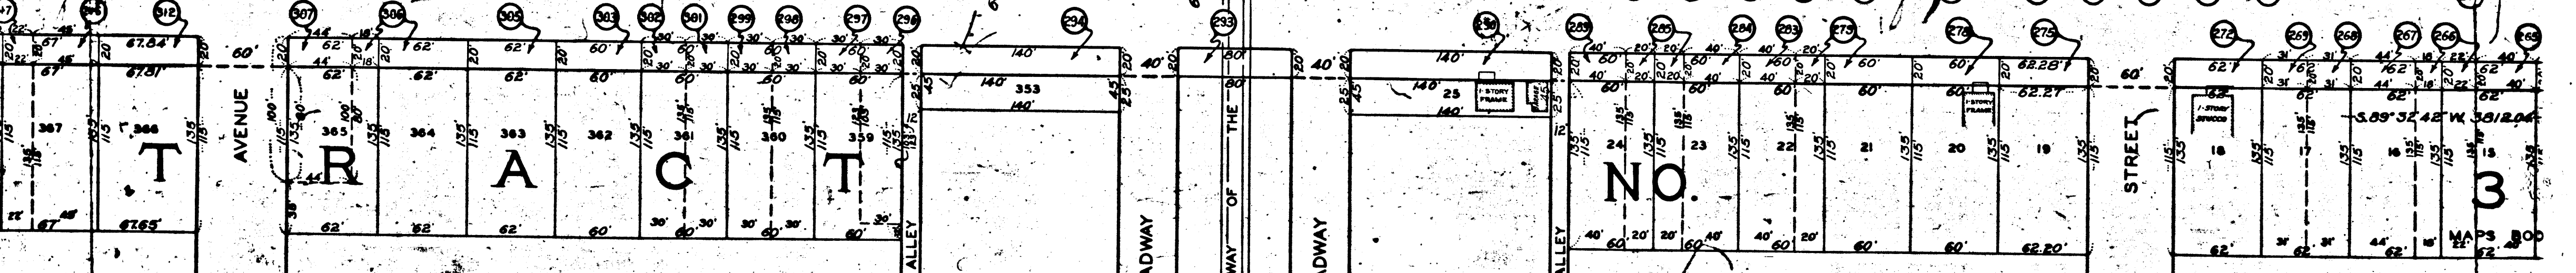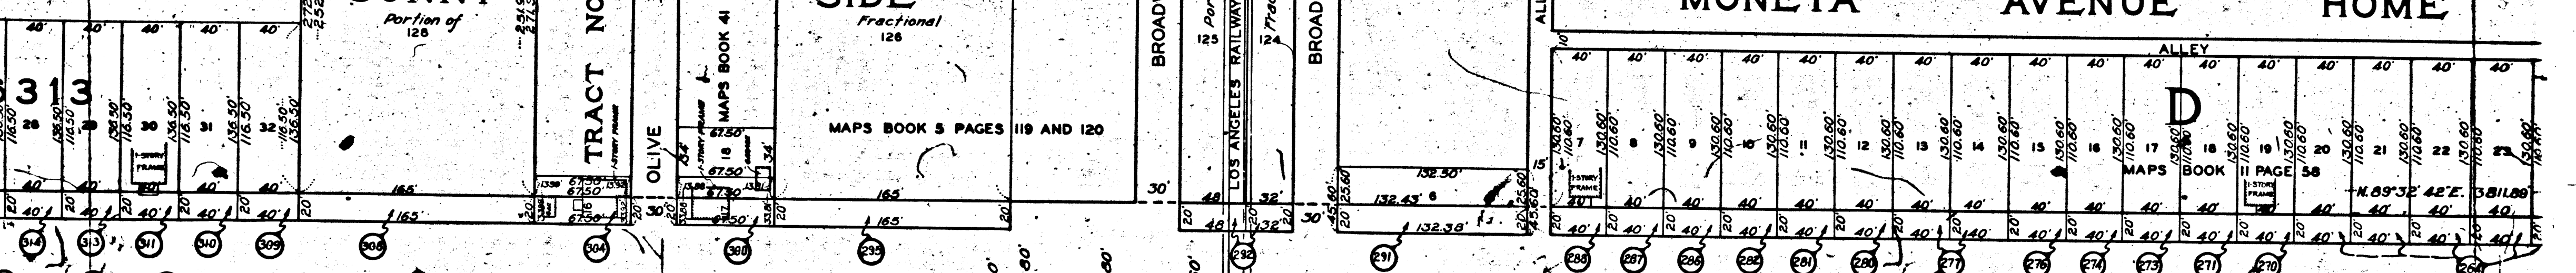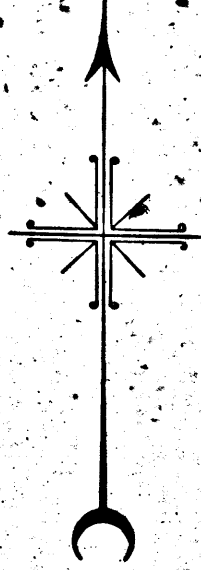

TST-JA

TST-JA


SHEET NO. 5 OF 8 SHEETS.

FIGUEROA

STREET

Former Boundary line of the City of Los Angeles
as established December 25, 1905 and described
in Ordinance No. 13447 (New Series) of the
City of Los Angeles

1/40° 11' 31" W 100'

ALLEY

ALLEY

TRACT

CENTURY

GRAND

AVENUE

NINETY-NINTH

STREET

TRACT NO. 3831

OLIVE

STREET

SUNNY

Portion of 128

SIDE

Fractional 128

MAPS BOOK

MAPS BOOK 41 PAGE 37

353.99

553.99

34

150

Fractional 150





















































































































































