

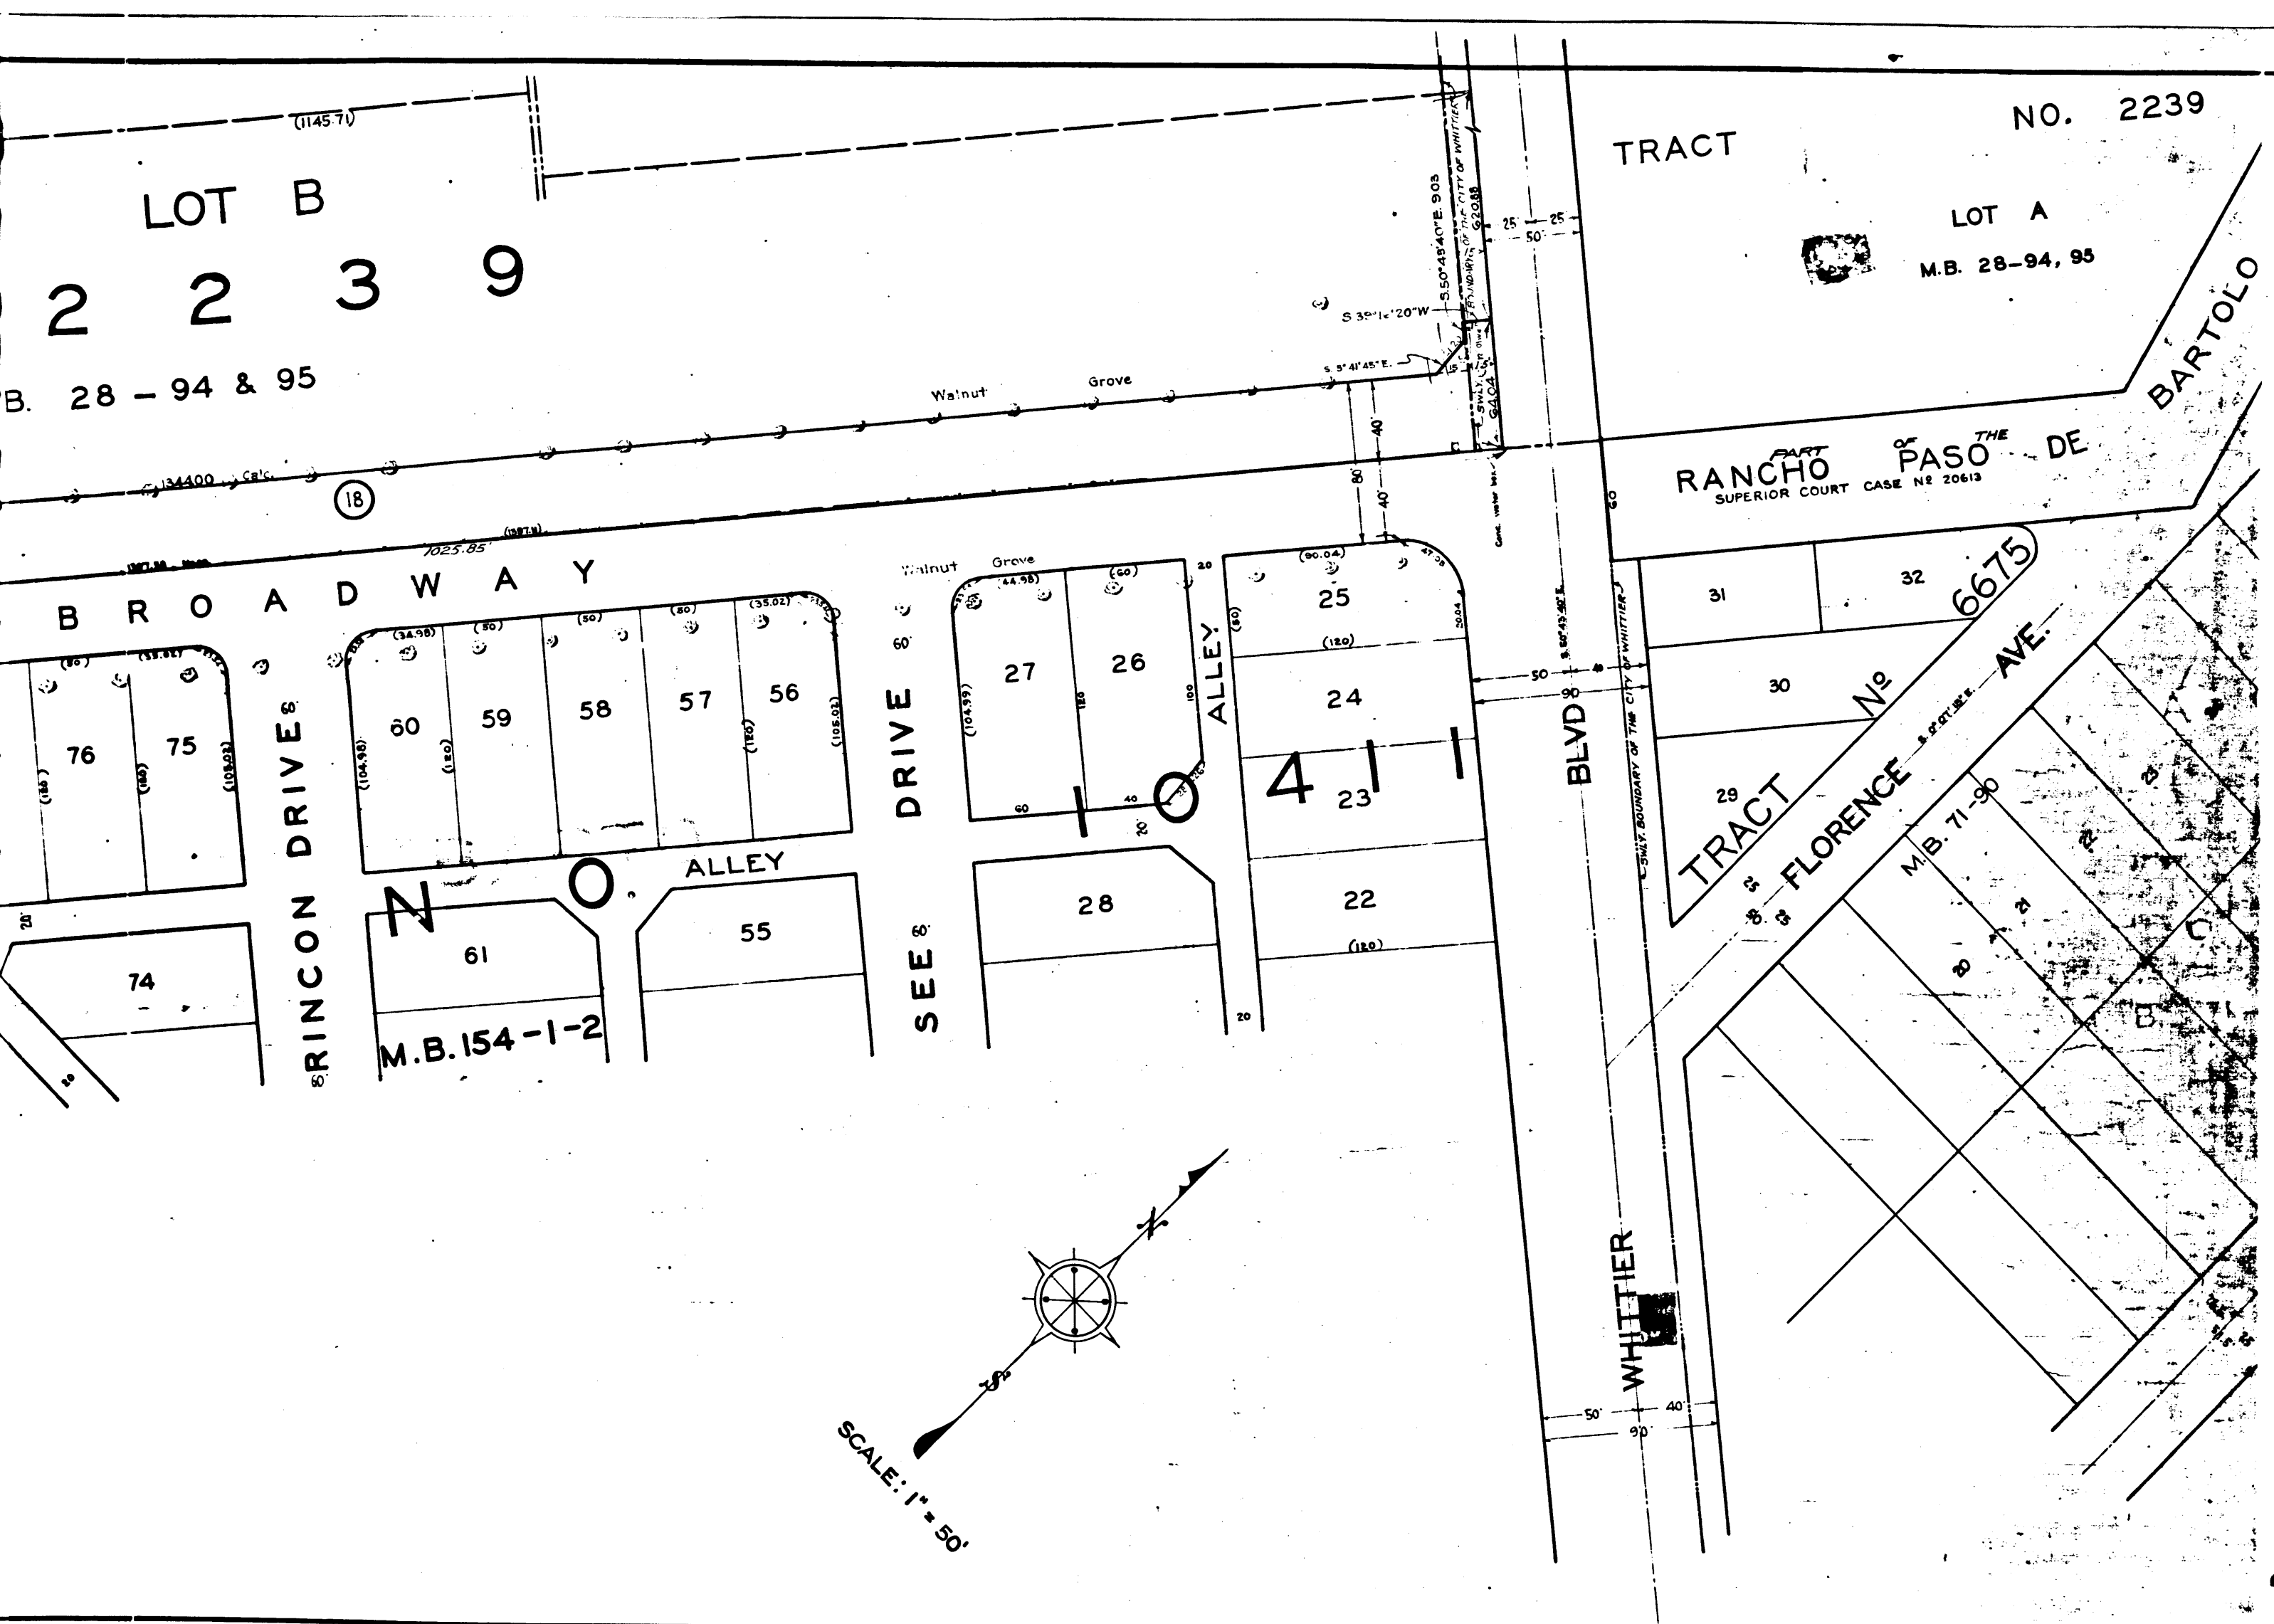


EXHIBIT "A"
ACQUISITION AND IMPROVEMENT DISTRICT NO. 297
OF THE COUNTY OF LOS ANGELES
FOR
THE OPENING, WIDENING, AND EXTENDING OF
BROADWAY, ET AL.

MAP SHOWING PROPERTY TO BE ACQUIRED, IN ACCORDANCE WITH THE PROVISIONS OF THE ACQUISITION AND IMPROVEMENT ACT OF 1925, APPROVED MAY 23, 1925, COMMONLY KNOWN AS THE "MATTOON ACT."
SCALE: 1"=50' OCTOBER, 1931

J. E. ROCKHOLD — COUNTY SURVEYOR

SUBMITTED:

Alfred Jones
ALFRED JONES,
CHIEF DEPUTY.

APPROVED:

J. E. Rockhold
J. E. ROCKHOLD,
COUNTY SURVEYOR.

APPROVED AS TO FORM:

EVERETT W. MATTOON, COUNTY COUNSEL.

W. H. H. H.
DEPUTY COUNTY COUNSEL.

LEGEND

PORTIONS COLORED RED SHOW LOCATION, GENERAL ROUTE, AND TERMINI OF LAND IN WHICH AN UNQUALIFIED EASEMENT FOR PUBLIC HIGHWAY PURPOSES IS SOUGHT TO BE ACQUIRED.
PORTIONS COLORED RED SHOW LAND IN WHICH THE PUBLIC HAS NO EASEMENT FOR HIGHWAY PURPOSES.
NUMBERS IN CIRCLES INDICATE PARCELS SOUGHT TO BE CONDEMNED.
THE PARCELS ARE DESCRIBED IN PARAGRAPH VII OF THE COMPLAINT.
FIGURES SHOWN IN PARENTHESES () ARE EITHER RECORD DISTANCES OR ARE CALCULATED FROM RECORD DISTANCES.

Sht. 37

Superior Court Case No. 333920
Suit for Condemnation
Filed Jan. 19th 1932
County of Los Angeles, Pltff.
Vs
Banta Ditch Ass'n. Inc. Ltd, Def.
Case dismissed Jan. 20th 1933.

C.F. 1918 -

Sheet 3 of 3 Sheets			
A. & I. DISTRICT No. 297			
Drawn by	Jewell	June, 1928	
Traced by	Jewell	July, 1928	
Checked by	AA Voss & S. Silverman	Dec. 1928	

Negative of this map filed in Blue
Print Dept. as Negative No. 213 (Shts)

M. B. 28 - 94 & 95

T R A C T

N O.

LOT B

2 2 3 9

M. B. 28 - 94 & 95

T R A C T


52

BROADWAY

LOT D 17

B R O A D W A Y

BARTOLO

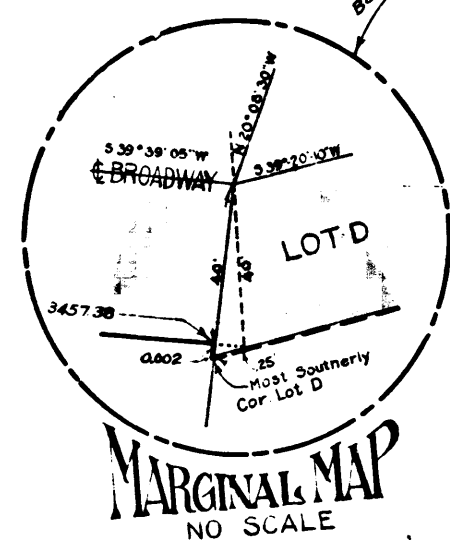

LOT C

KETH DR.


HADLEY ST.

RINCON DRIVE

DRIVE

ALLEY

M.B. 154-1-2

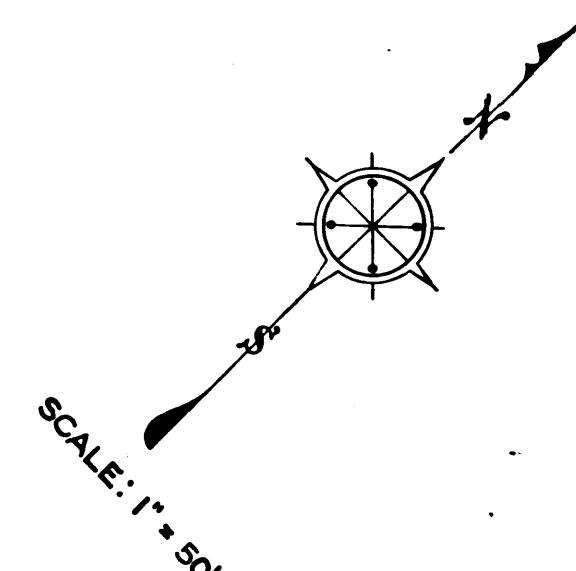

C.F. 1918 -

SHEET 3 OF 3 SHEETS
 Condensation Map
 Blossward
 A & I DISTRICT No. 581

See Sheet No. 3

SHEET 3 OF 3 SHEETS
 Condensation Map
 Blossward
 A & I DISTRICT No. 581

SHEET 2 OF 3 SHEETS
A. & I. DISTRICT 287



DRAWN BY	R. J. Jewell	June 1928
TRACED BY	R. J. Jewell	July 1928
CHECKED BY	A. A. Voss, R. A. Lohr	Dec. 1928

SHEET 3 OF 3 SHEETS
 Condensation Map
 Blossward
 A & I DISTRICT No. 581

See Sheet No. 2.

SHEET 3 OF 3 SHEETS
 Condensation Map
 Blossward
 A & I DISTRICT No. 581

C.F. 1918 -

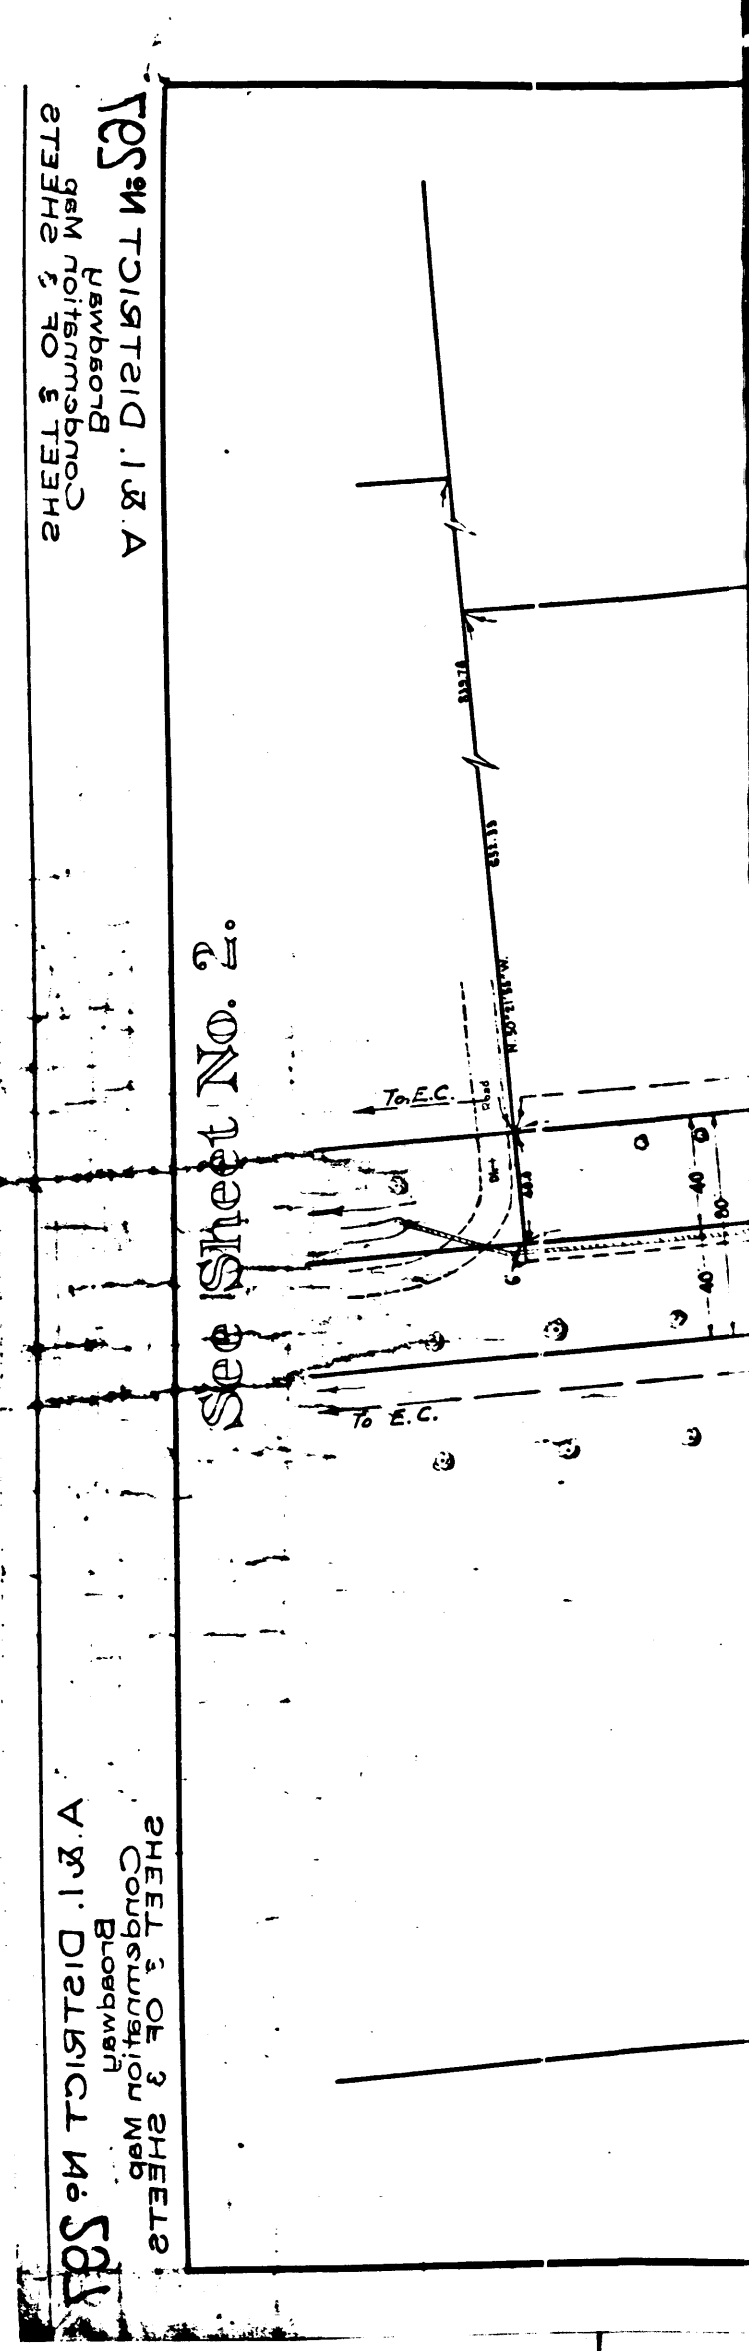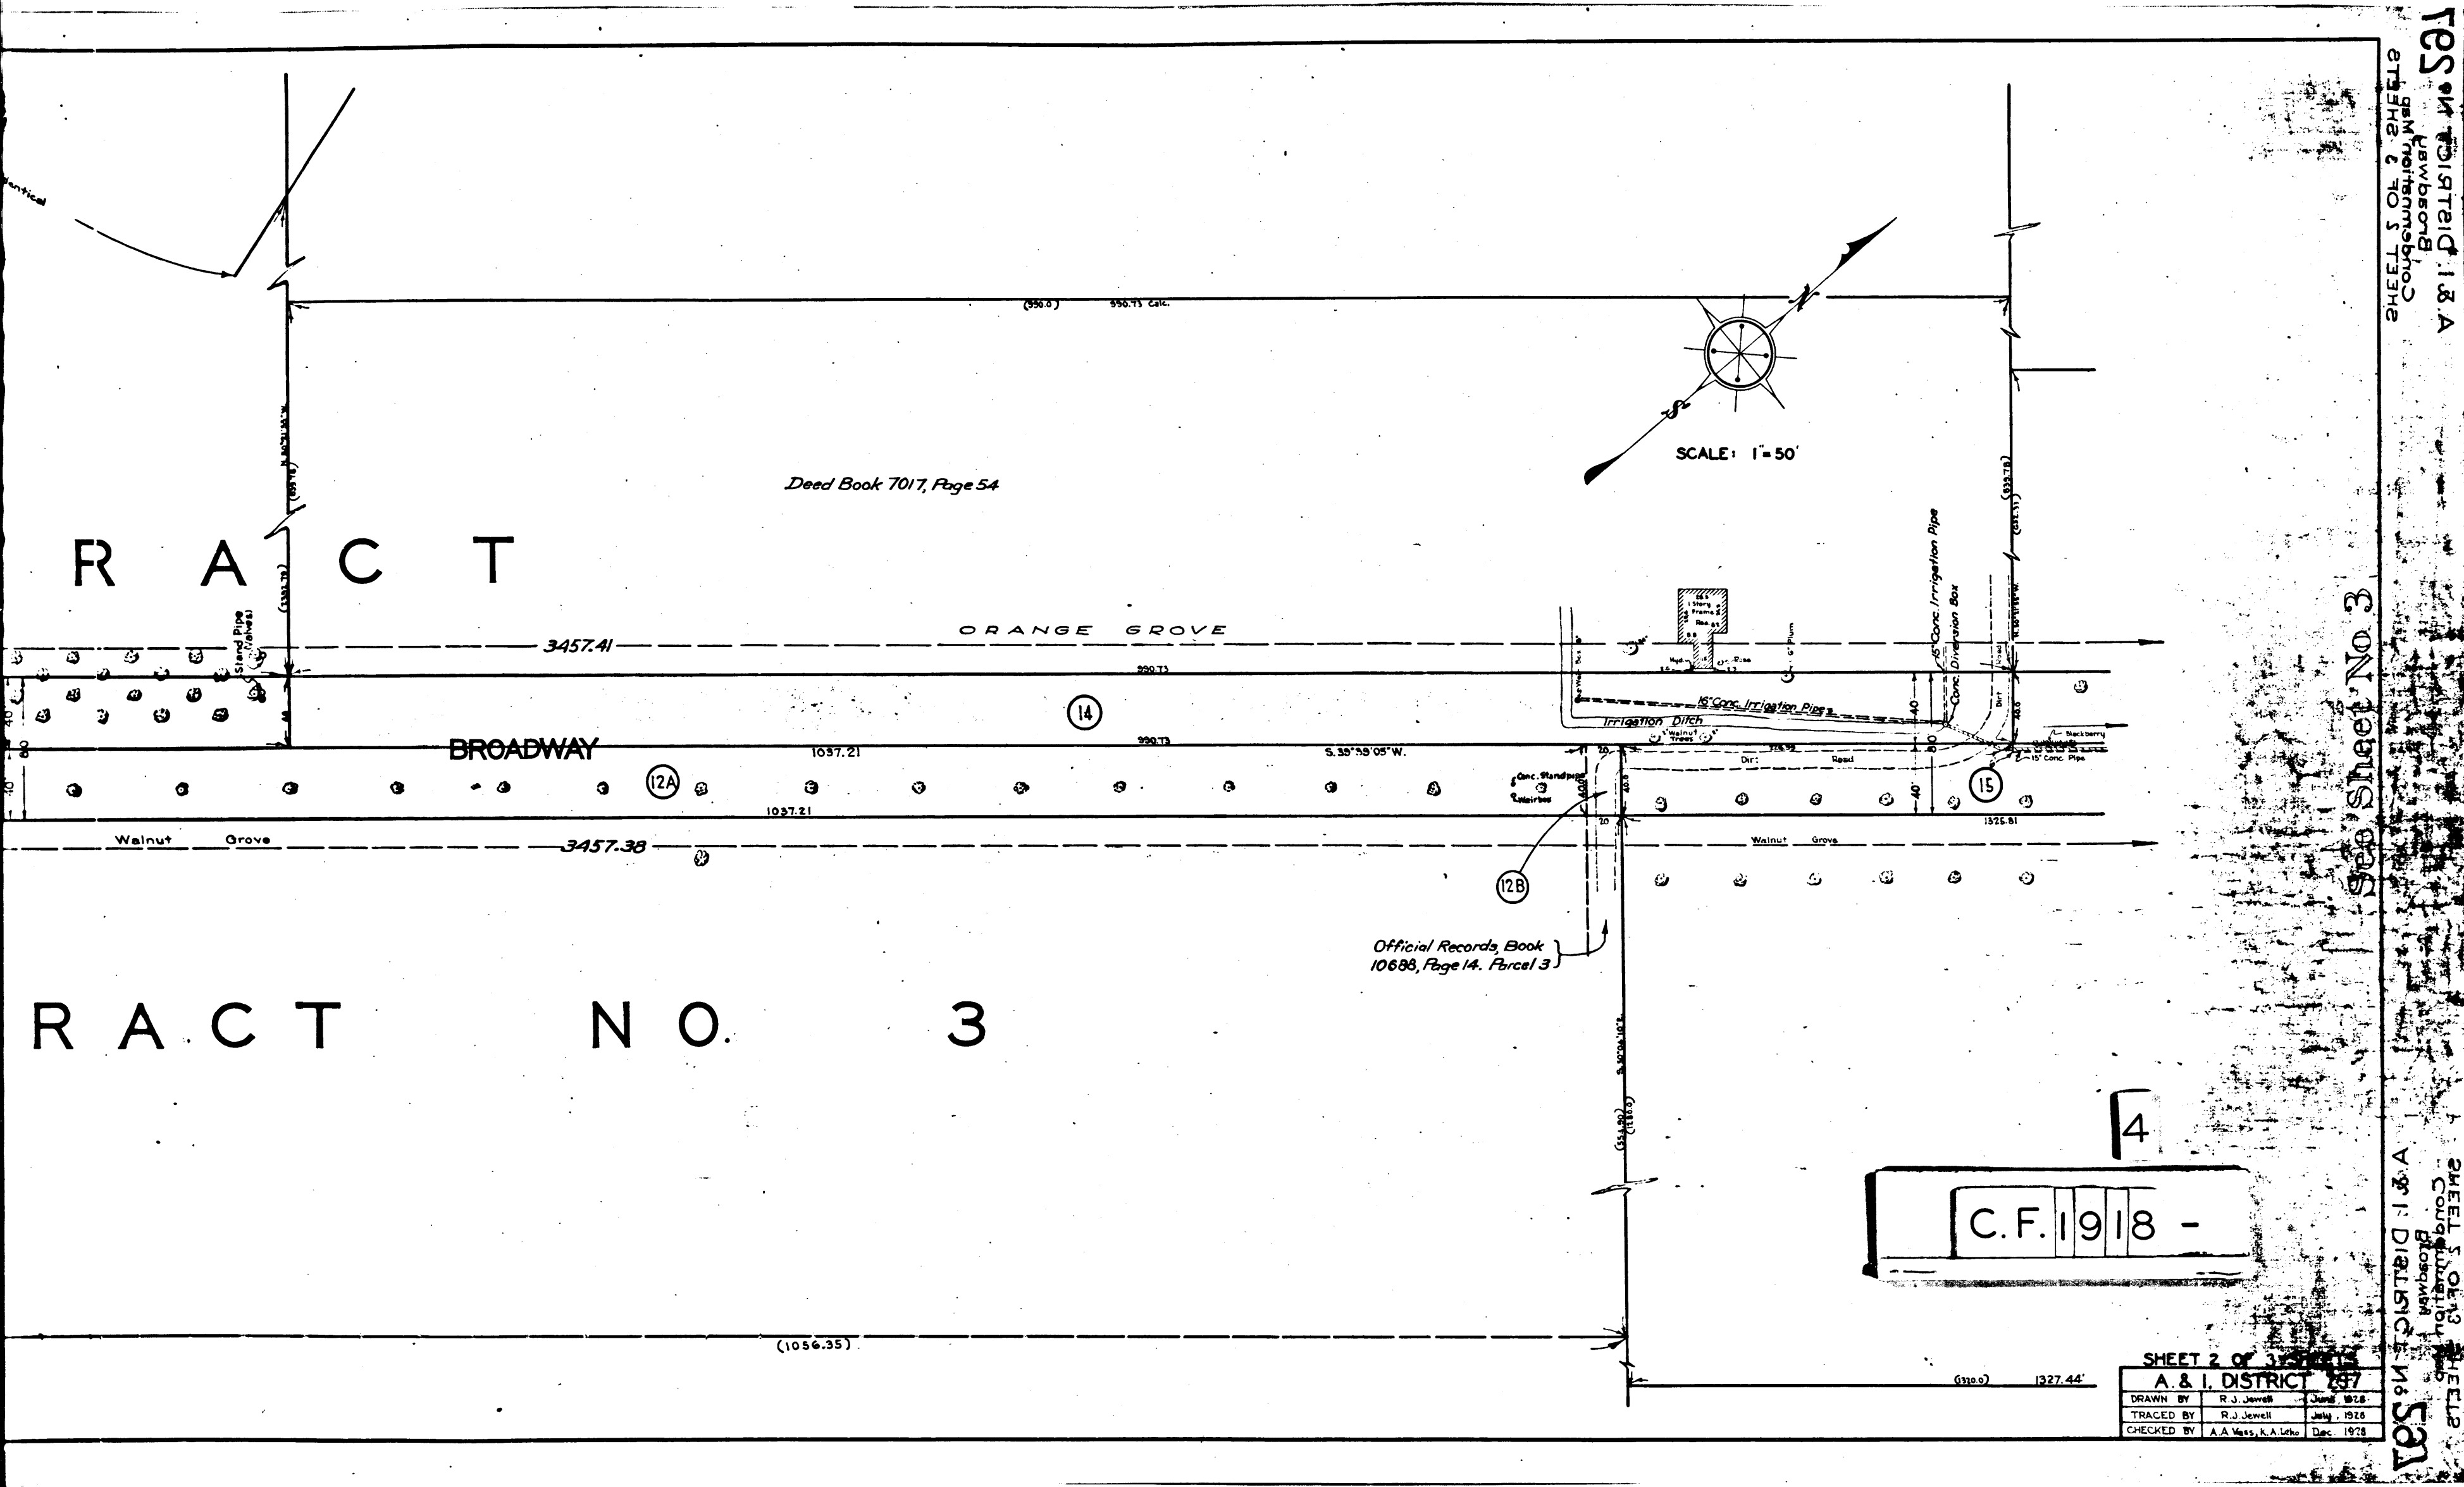

DE BARTOLO

M. R. 7 - 52

Official Records, Book 6020, Page 396

Deed Book 70

S T R O N G

T R A C T

(PROPOSED)

BROADWAY

D U N L A P

AND

T Y L E R

SUBDIVISION OF

T R A C T

N O.

Official Records Book 10688, Page 14, Parcel 2.

S.C.E. NO. 14271

C. F. 238)

5

C.F. 1918 -

BARTOLO

1327.32

1085.04

150 17 Grove

R+1040

144.00

121.1

0+560

Grove

80° 30' 30" E

SCALE: 1" = 50'

See Sheet No. 2

Sheet 1 of 2 Sheets

A.I. DISTRICT No. 297

Drawn By	D.J. JAVEL	Date	1984
Traced By	R.J. JAVEL	Date	1984
Checked By	A.V. L.E.N.	Date	1984

See Sheet No. 2

Sheet 1 of 2 Sheets

A.I. DISTRICT No. 297

Drawn By D.J. JAVEL Date 1984

Traced By R.J. JAVEL Date 1984

Checked By A.V. L.E.N. Date 1984

785 .071 TCMRTAUJ .1 26 .A
µwbbd0B
qAM noitanmubnoC
.STJHNS 3 70 1 TJHNS

Conquestation Wsb
Bloomington
A 21 District No 583

Sheet 1 of 3 Sheets		
A&I. DISTRICT No 297		
Drawn By	R. J. JAMES	June 1928
Traced By	R. J. JAMES	July 1928
Checked By	A. A. V. L. E. M.	Aug 1928

587

M. R. 23-55, 56

~~(PROPOSED~~

D U N L

C.F. 1918 -

16

REGISTRAR'S CERTIFICATE OF TITLE DX41975


TRACT No. 1219
LOT 2
M. B. 17 - 188

RANCHO PASO DE BARTOLO
M.R. 23-55, 56.

BROADWAY

JAS. M. KING TRACT
LOT 1
M. B. 2-7

DATA
Δ = 24°13'00"
R = 1000'
T = 214.53'
L = 422.66'

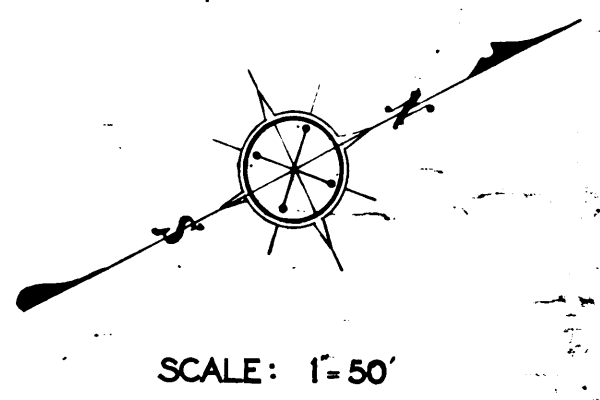

C.F. 1918 -

Sheet 1 of 2 Sheets			
A. & I. DISTRICT 297			
Drawn By	D. J. JAMES	Date	June 1918
Traced By	R. J. JAMES	Date	July 1918
Checked By	A. A. L. L. L.	Date	Aug 1918

See Sheet No. 2

TRACT No. 1219
LOT 2
M. B. 17 - 188
TRACT No. 1219
LOT 1
M. B. 2-7
TRACT No. 1219
LOT 1
M. B. 2-7

REGISTRAR'S CERTIFICATE OF TITLE P8243

GERTRUDES

LAND ASSOCIATION

SANTA


THE SANTA GERTRUDES LAND ASSOCIATION

TRACT No 4

M. R. 1-502
(M. R. 32-18)

Deed Book 1054, Page 199

Deed Book 1301, Page 42

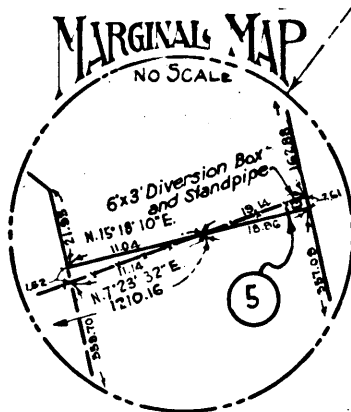

REGISTRAR'S CERTIFICATE OF TITLE DX41975

TRACT



No. 1219
LOT 2

M. B. 17-188

JAS. M. KING
LOT 1

M. B. 2-7

C.F. 1918 -

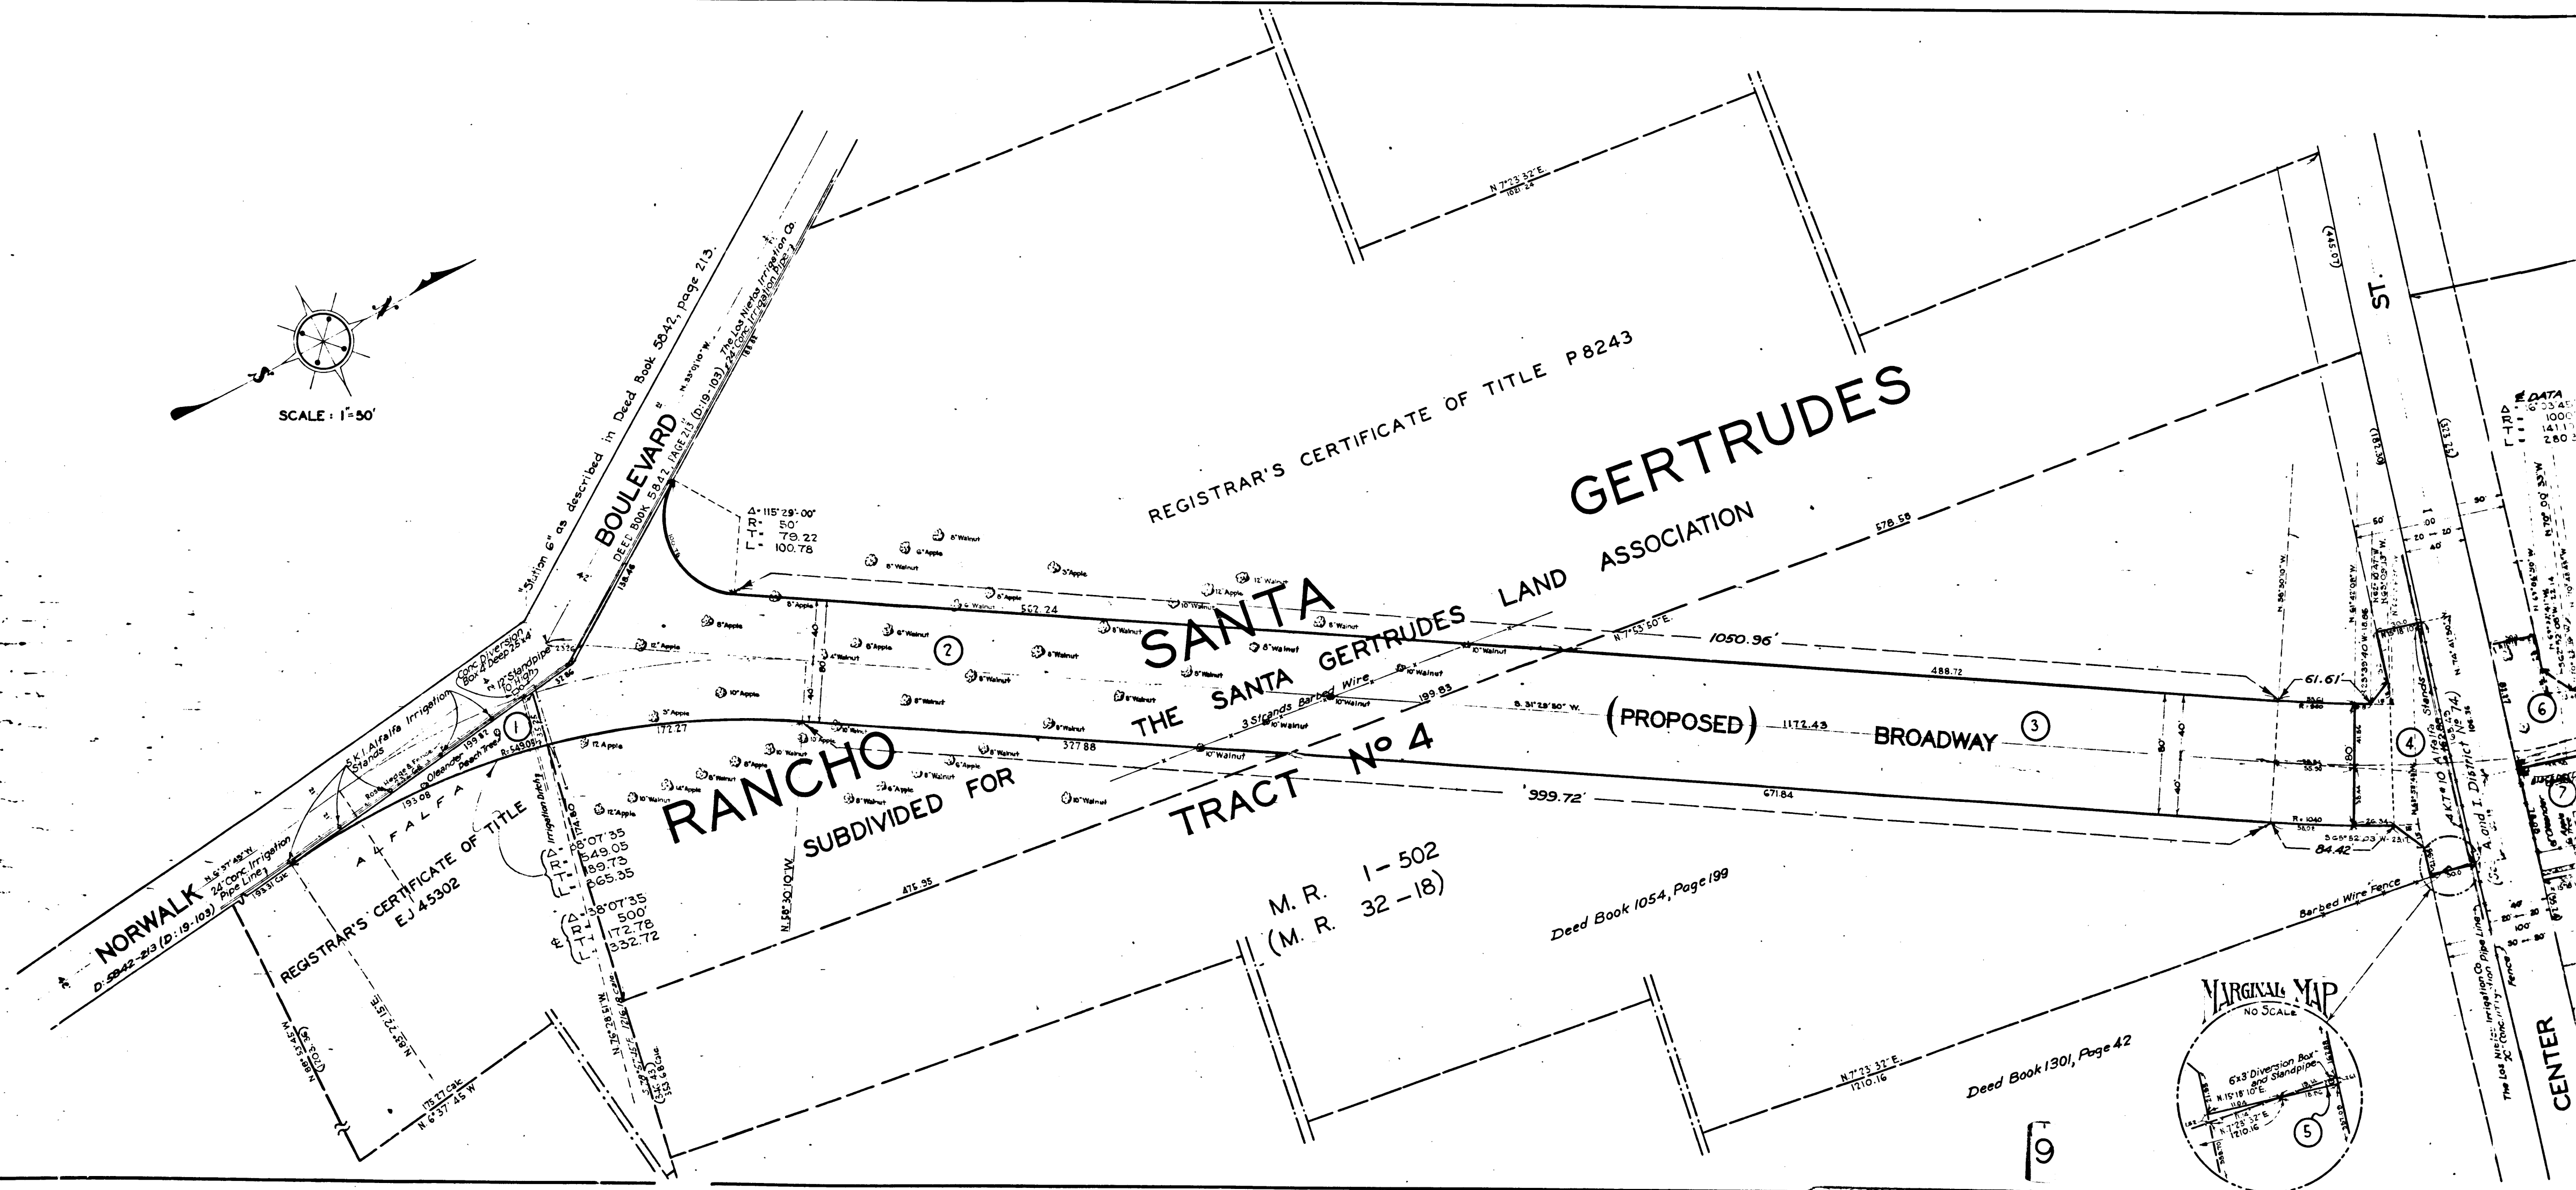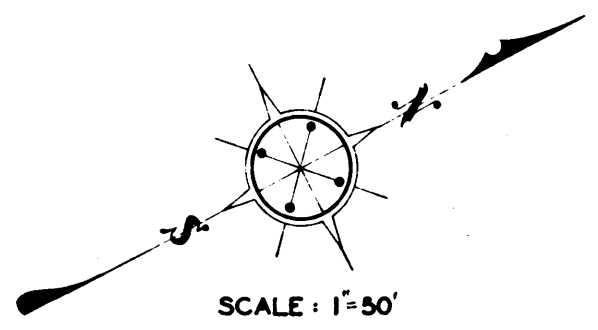

DATA

1	1000
2	1411
3	280

C.F. 1918 -