


INDEX 80

Superior Court Case No. L.B.C. 5433
Suit for Condemnation
Filed April 25th 1933
City of Signal Hill, Plaintiff,
vs.
Katherine Minkema et al. Defendant.

Case dismissed Aug. 28, 1935

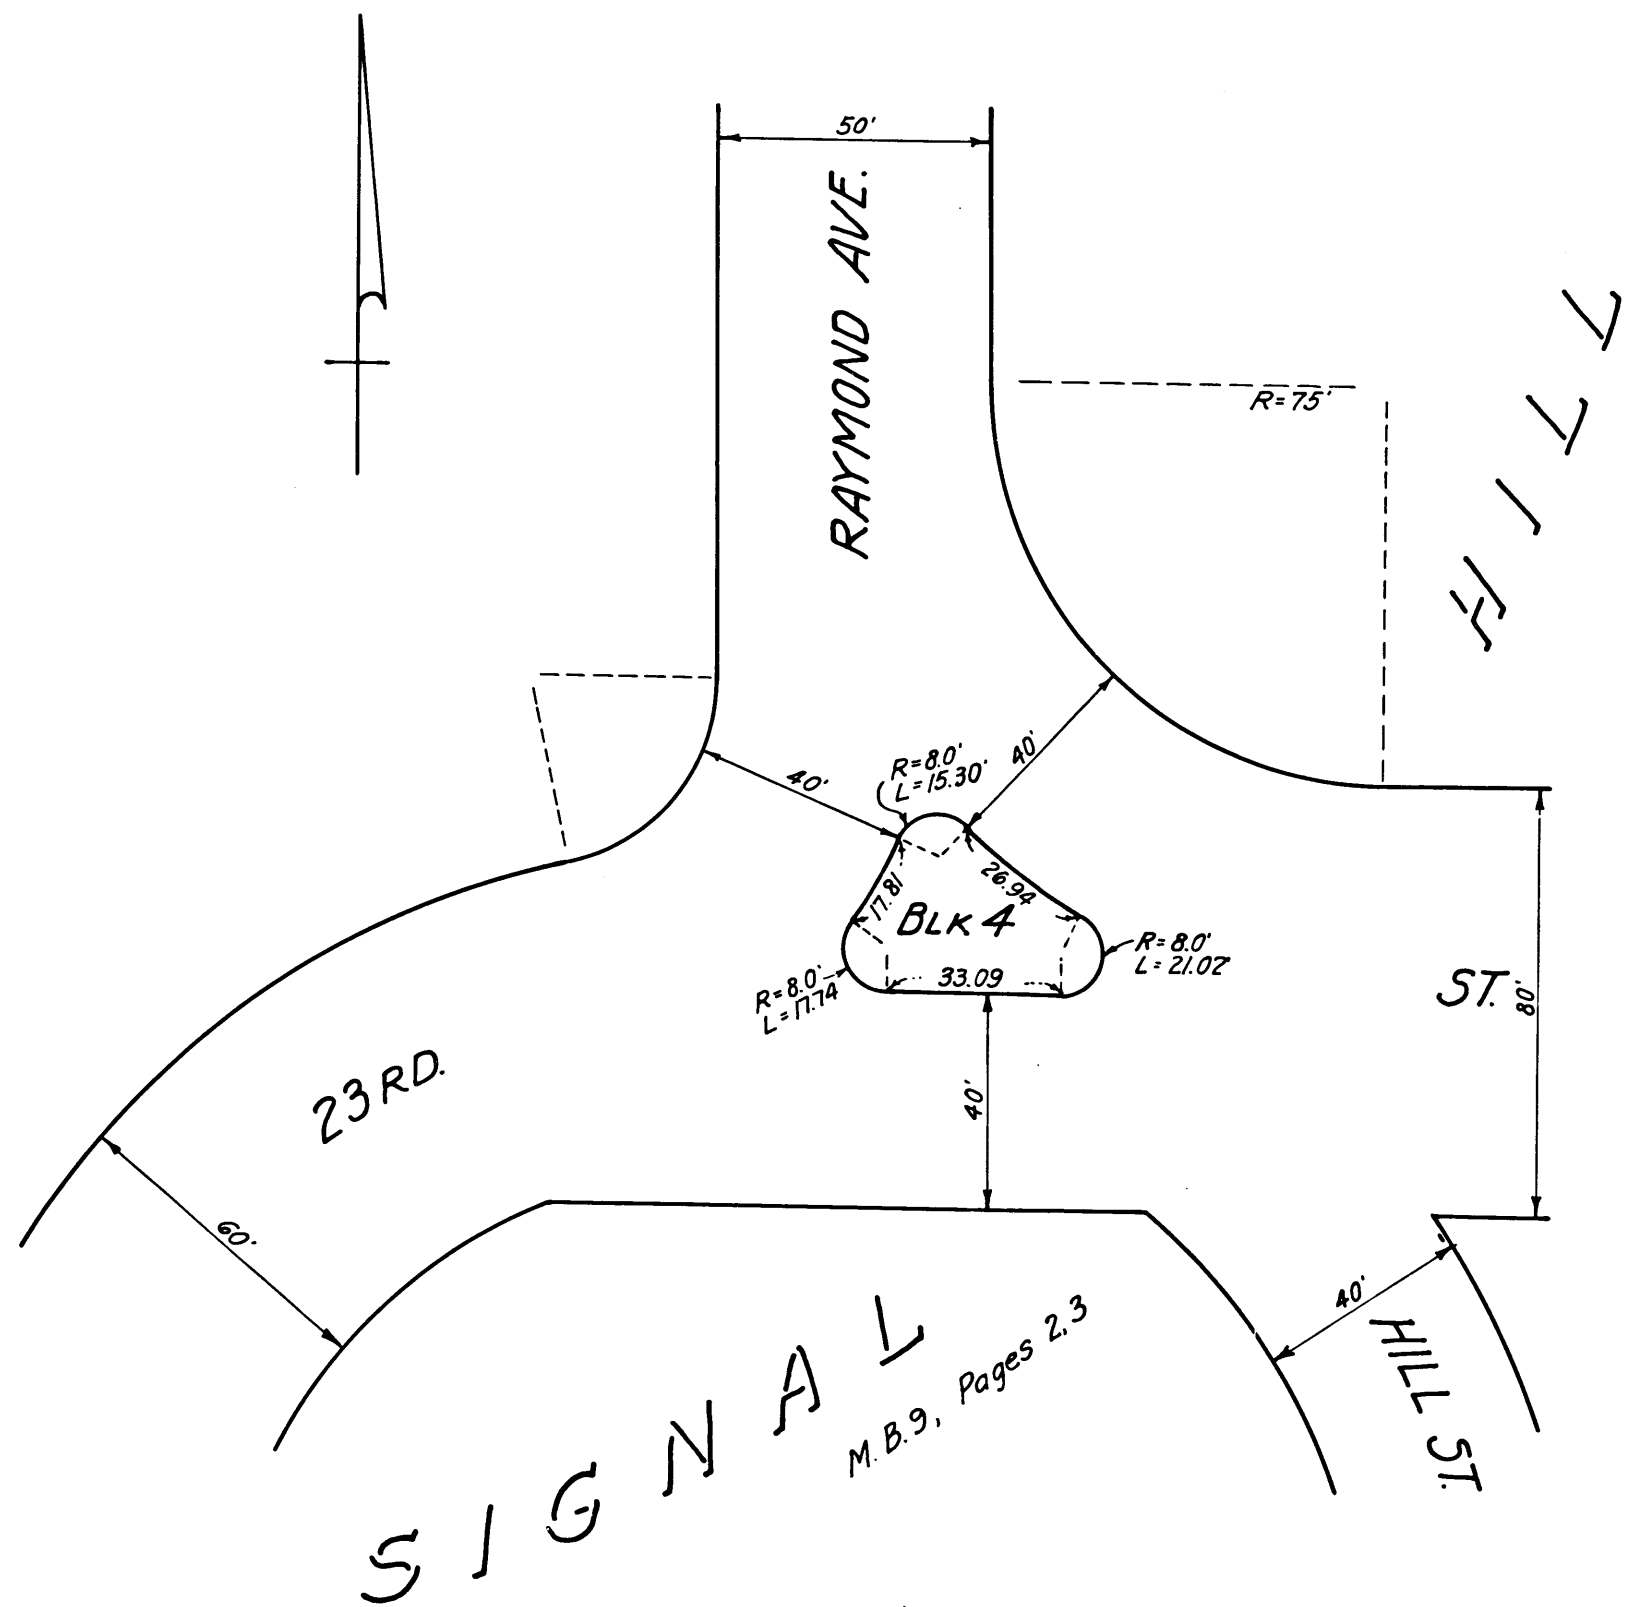

SIGNAL HILL
M.B. 9, Pages 2, 3

THE CITY OF SIGNAL HILL
PLOT PLAN SHOWING BLOCK 4
SIGNAL HILL
Scale 1"=40' Apr. 1933

EXHIBIT "B"

Being condemned for Public Park Purposes.

C.F. 1948 -

VEMCO
PASADENA, CAL.

VEMCO
PASADENA, CAL.

10TH
9
8
7
6
5
4
3

50TH
17
16
15
14
13
12
11
10
9
8
7
6
5
4
3
2

9 S 7

9 S 6