


All of Tract 10098 deeded to City of L.A. - E:18-175, O.R. 15266-398.

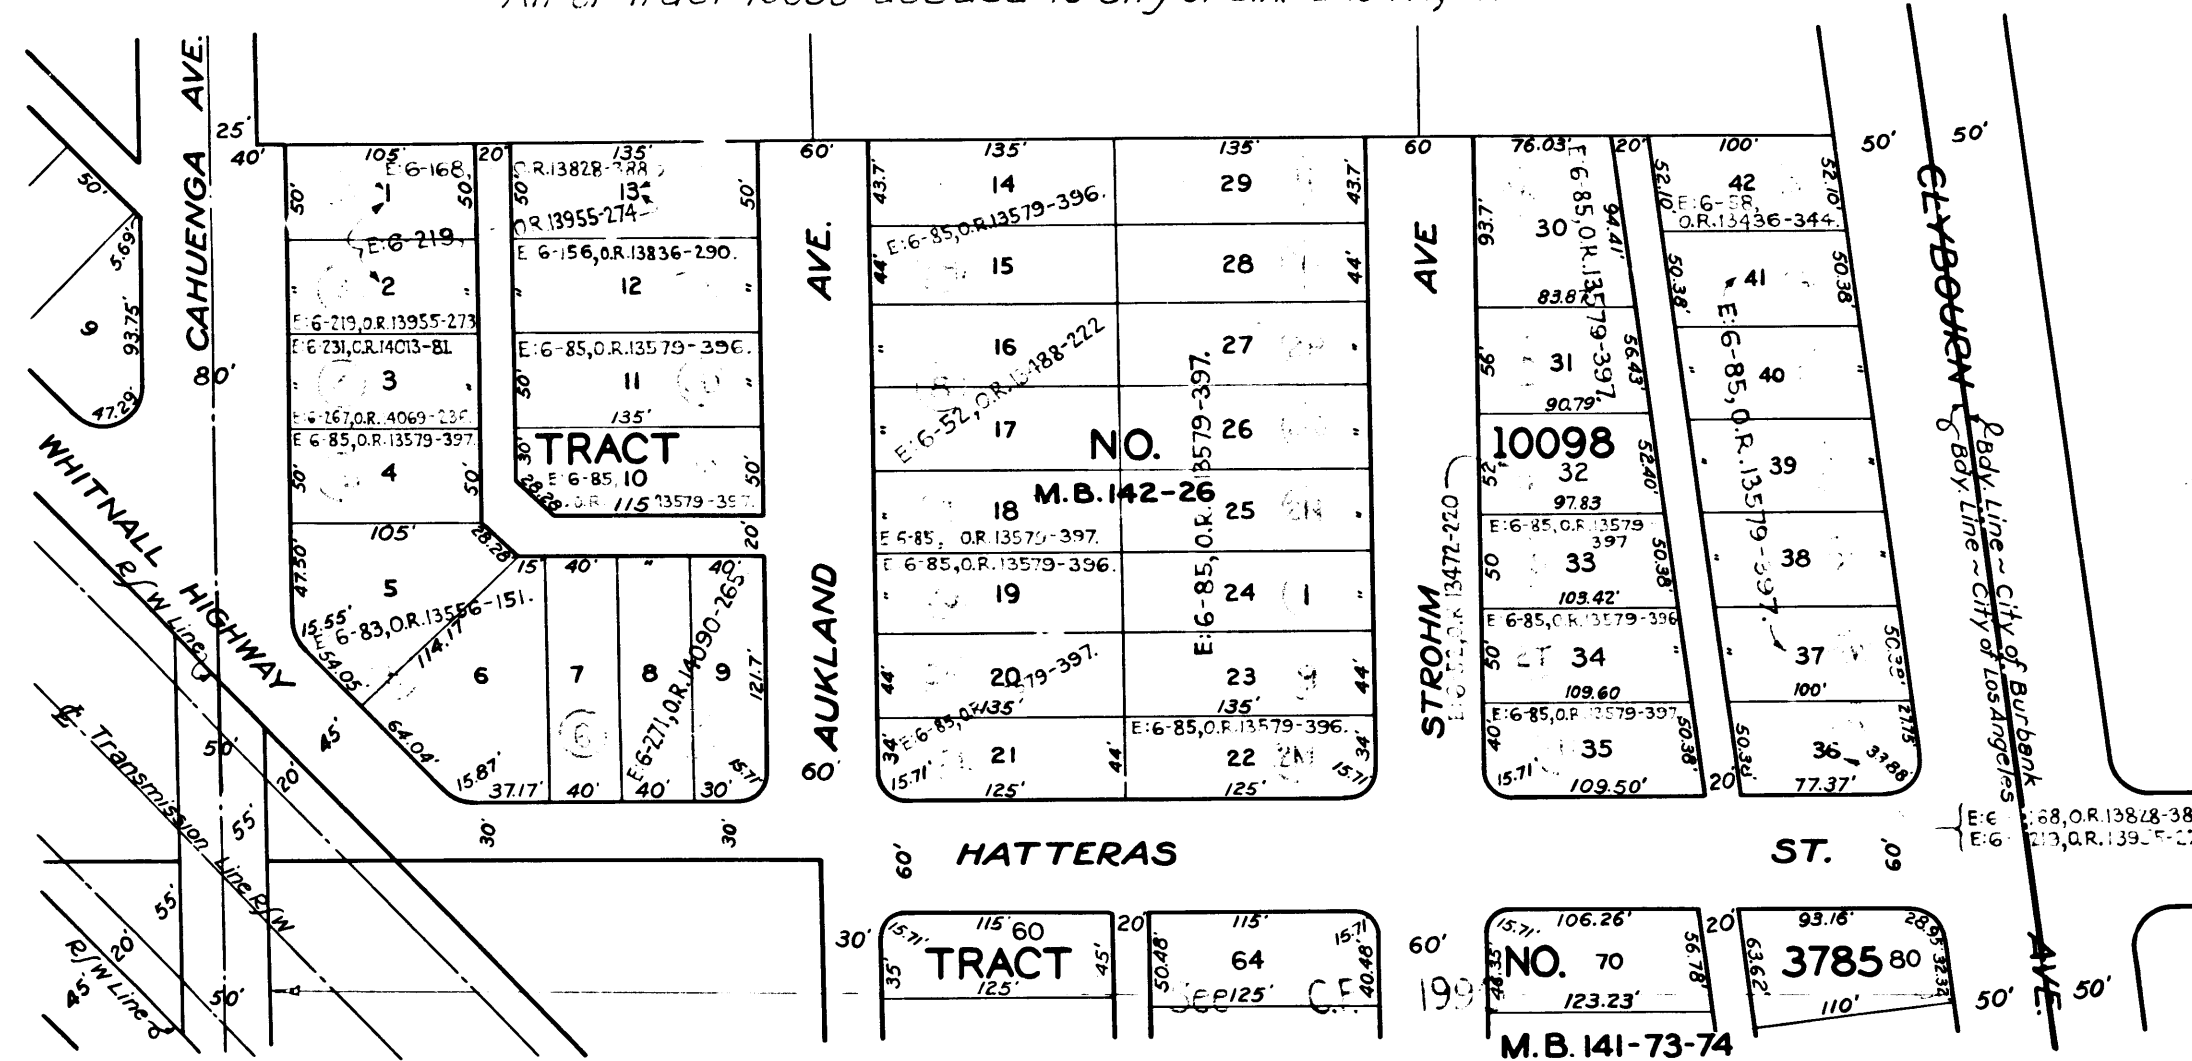

MAP
SHOWING LOCATION OF PROPERTY
IN LOS ANGELES COUNTY
SOUGHT TO BE CONDEMNED
BY THE
DEPARTMENT OF WATER & POWER
OF THE
CITY OF LOS ANGELES
MAR. 1935. SCALE 1 inch=100ft.

Aukland Ave. chg. to Auckland Ave. - Ord. 77224.
Aukland Ave., Strohm Ave., Hatteras St. & Alleys, vacated - Ord. 77967.

EXHIBIT A

Superior Court Case: The City of
Los Angeles a Municipal Corpor-
ation and The Department of
Water and Power of The City of
Los Angeles - Plaintiffs, v. S.
Paul F. Gellman, et al.

INDEX 54

APPROVED BY: E. E. Scattergood
Chief Electrical Engineer and General Manager
Bureau of Power and Light
Department of Water and Power
City of Los Angeles

C.F. 1995 -

Superior Court Case No. 330748
City of Los Angeles
vs
Paul F. Gellman et al.

Interlocutory judgment as to parcels
10 and 11, rendered Dec. 29, 1937.
J. B. 957-148

Interlocutory judgment as to parcel
6, rendered Jan. 7, 1937.
J. B. 963-50

Final judgment in favor of Plt'ff, as to
parcel 6, rendered February 15th, 1937.
E:15-84, O.R. 14737-397

Final judgment in favor of Plt'ff, as to
parcels 10 & 11, rendered February 15th, 1937.
E:15-84, O.R. 14304-122

Case dismissed as to all defendants
except as to pcls 6, 10 & 11 (if's) Mar. 4-1938