


MARGINAL SKETCH  
Not to Scale

40' ROAD VACATED  
Ord # 106812

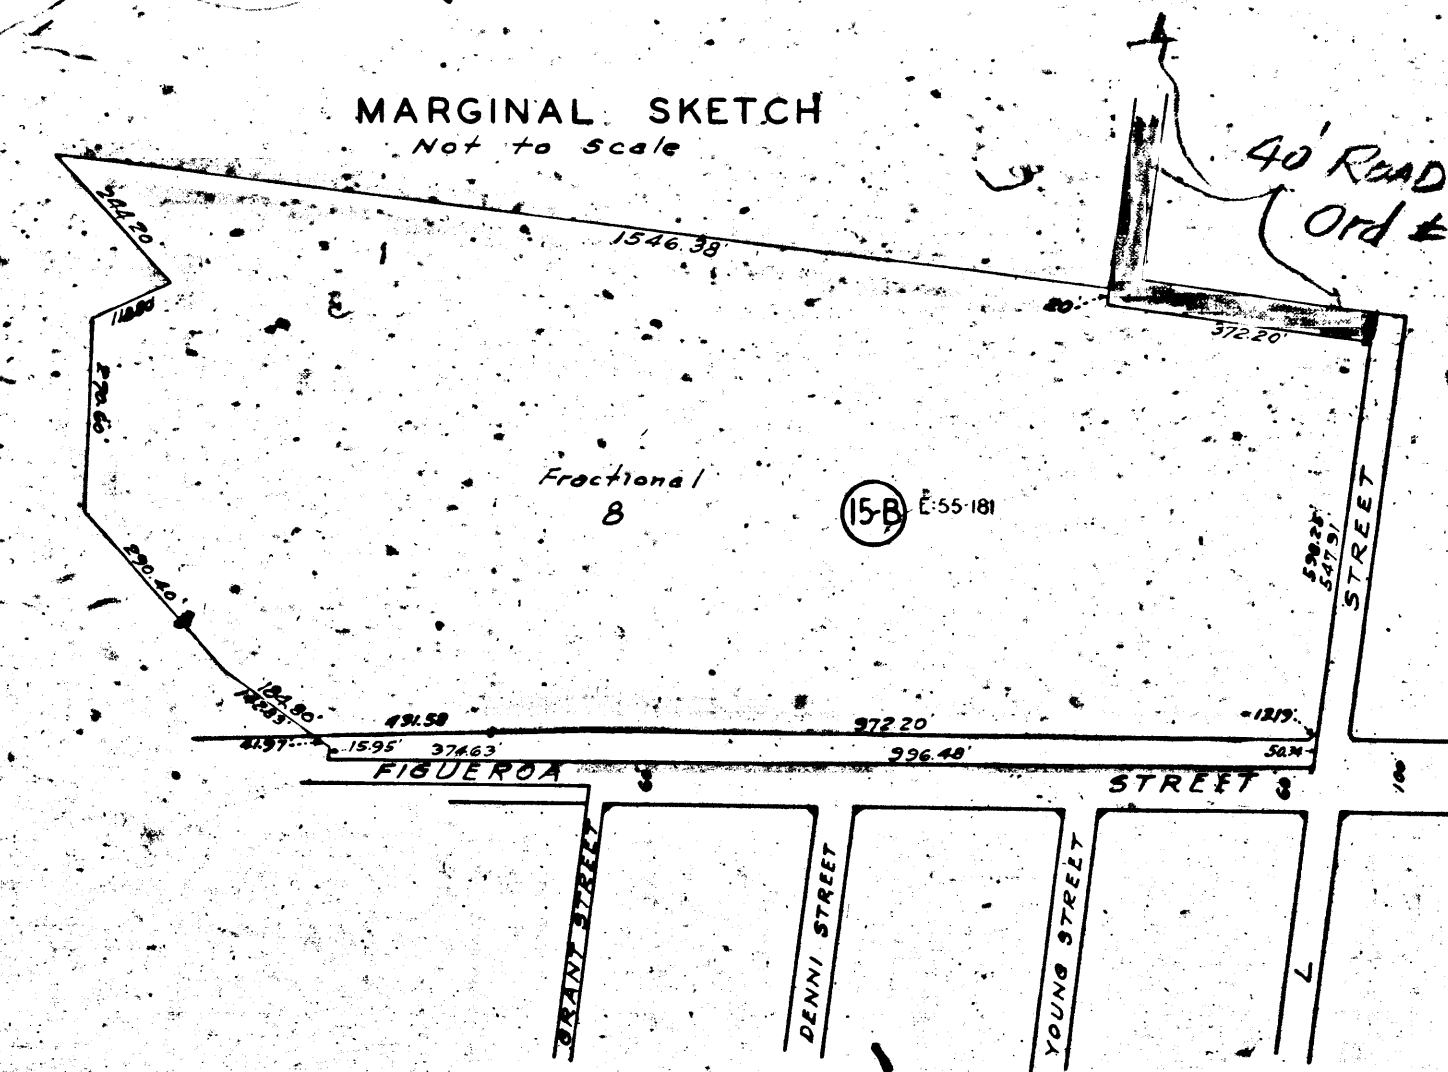

PARTITION OF THE  
LOS PALOS VERDES

PECK'S SUBDIVISION

(OF LOT J AND PORTION OF LOT H OF THE PARTITION

Recorder's Filed Map No. 141  
District Court Case No. 2373

C.F. 2078-2

Westerly line of Figueroa Street  
Official Records Book 15853 Page 244

C.S. B-1279

C.F. 2078-2

SOPHIA

LUCKERMAN

TRACT


Maps Book 9 Page 194

Westerly line of FRIGATE AVENUE 63 Feet Wide

GRANT STREET

DENNY STREET

TRACT

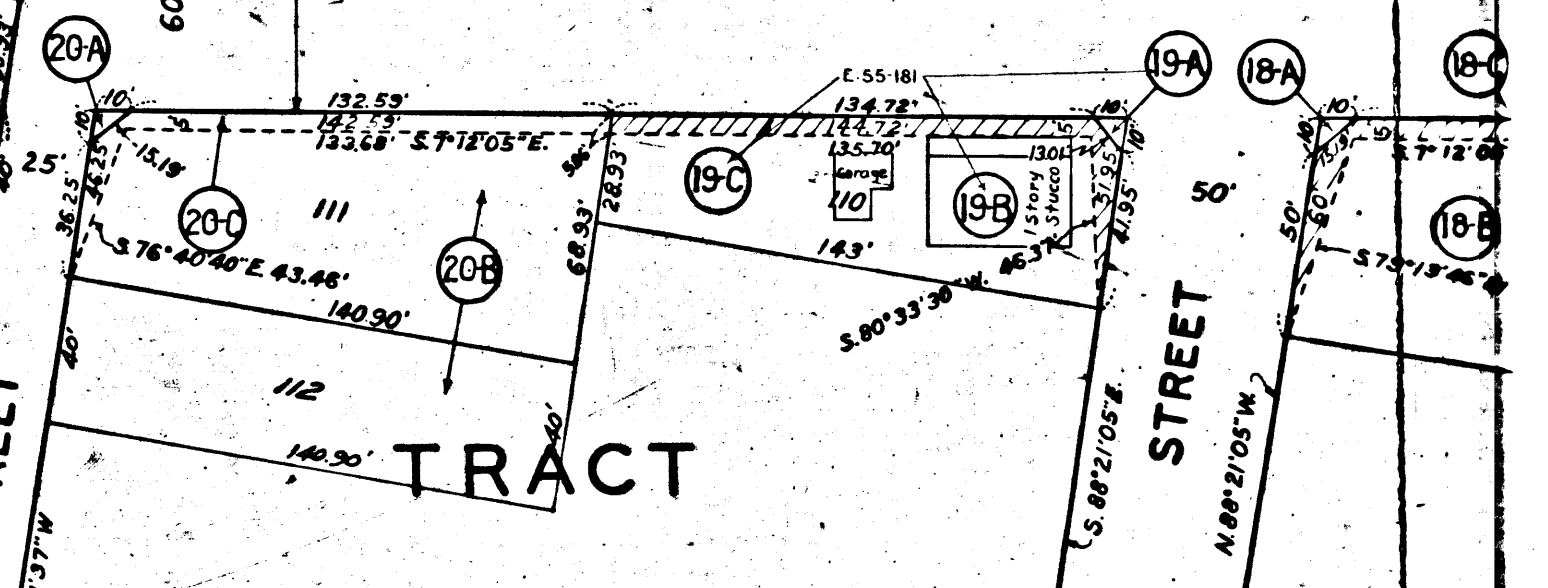



AF-813

For Continuation See Sheet No. 4

STREET

TRACT NO. 162

PARTITION OF THE RANCHO LOS PALOS VERDES

C.F. 2078-2

452.66'  
546.02'

Westerly line of Figueroa Street  
Official Records Book 15859 Page 244

NO. 3 OF 2 SHEETS

SECTION OF THE PARTITION OF THE RANCHO LOS PALOS VERDES


FIGUEROA

C.S.B-1279

954.71'

476.85'

C.F. 2078-2

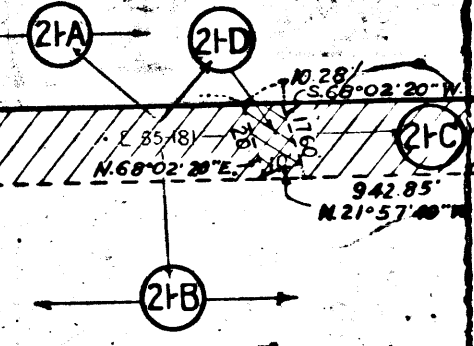

SOPHIA

LUCKERMAN

Maps Book 9 Page 194

ALLEY

Westerly line of FRIGATE AVENUE 63 Feet Wide

8262'

E18-JA

