
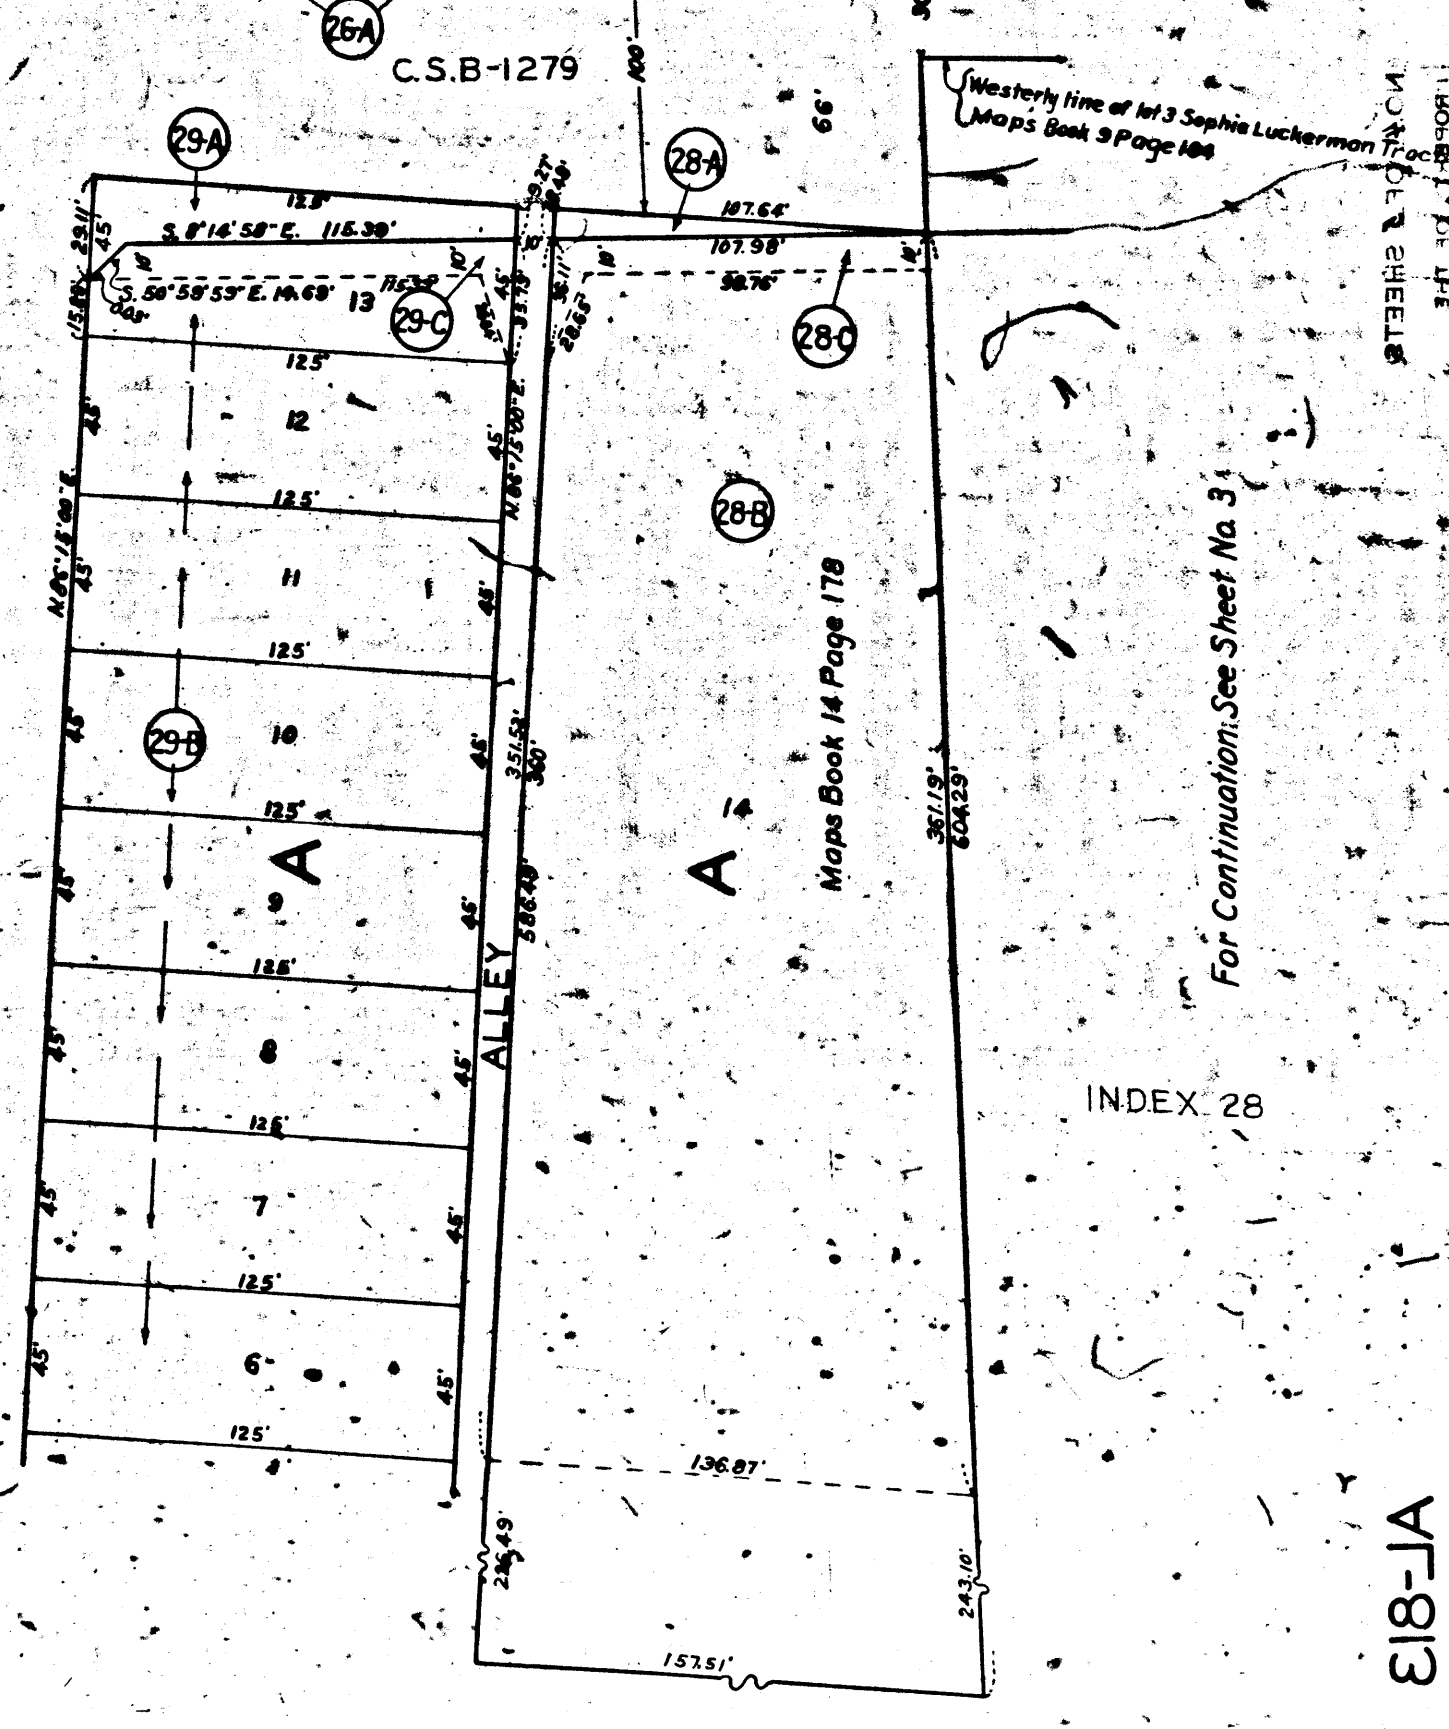
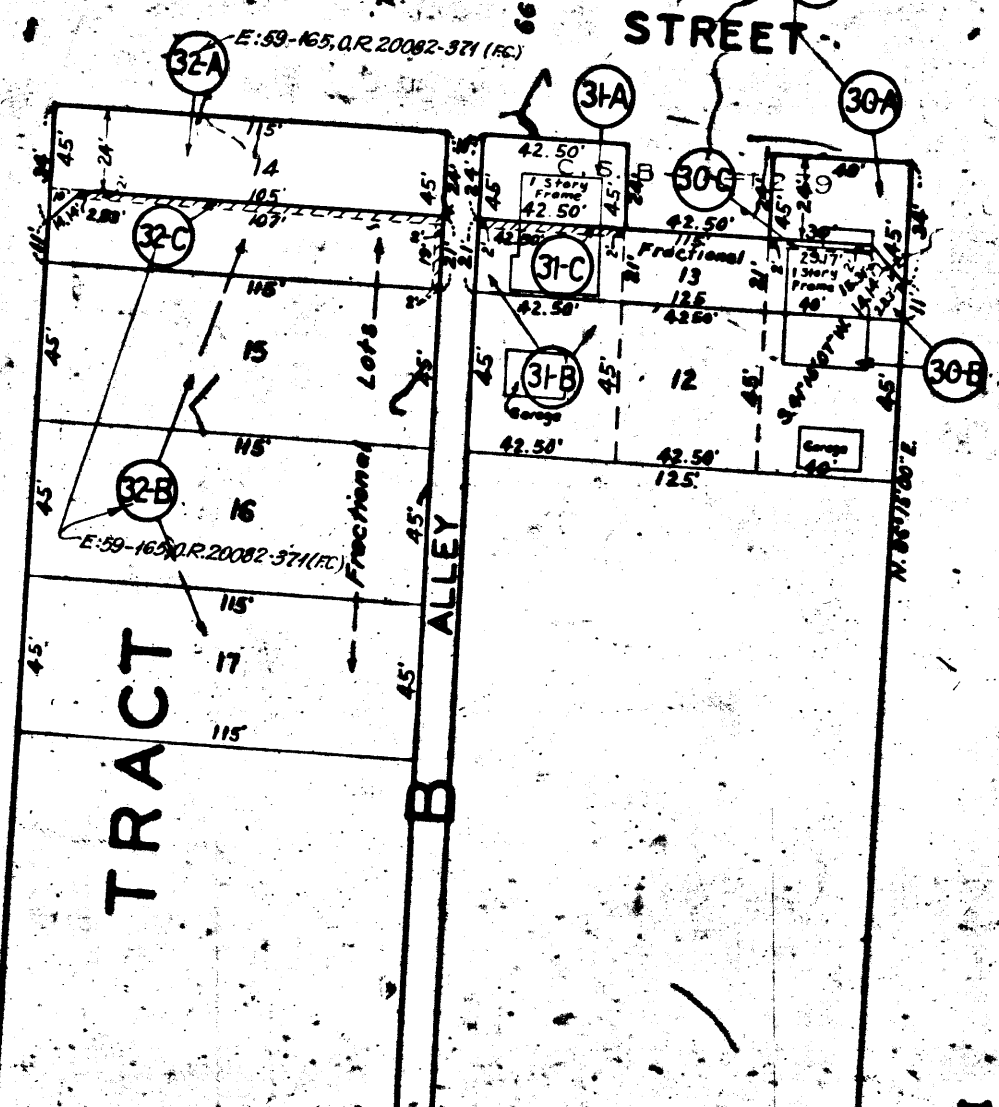
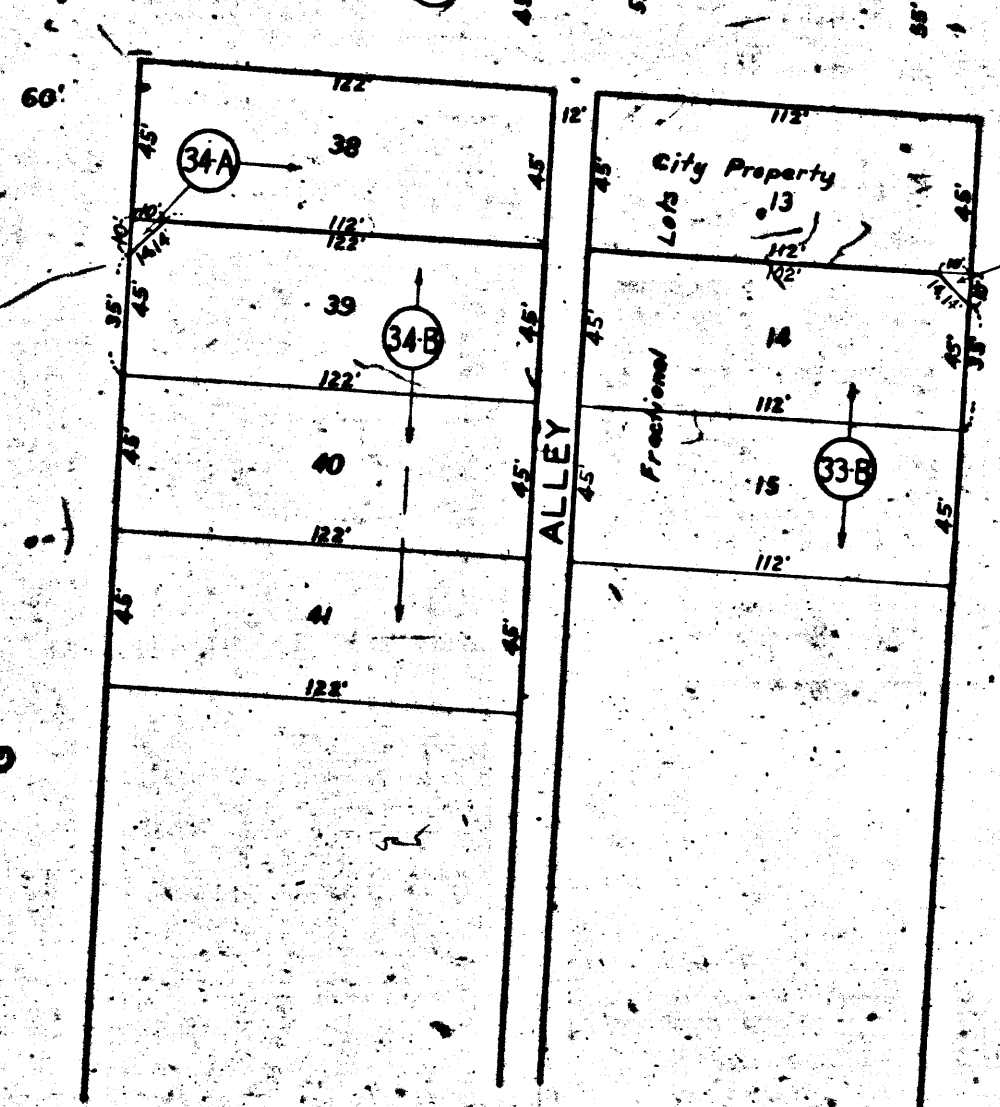
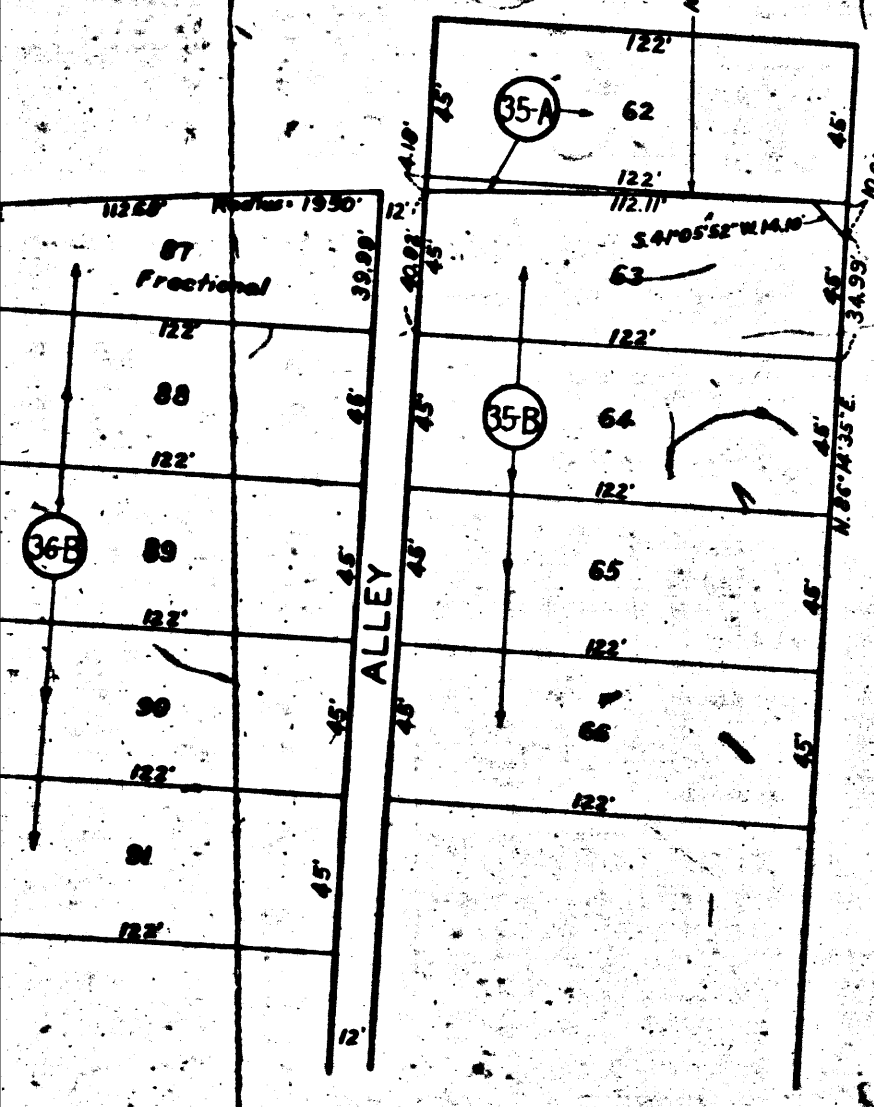
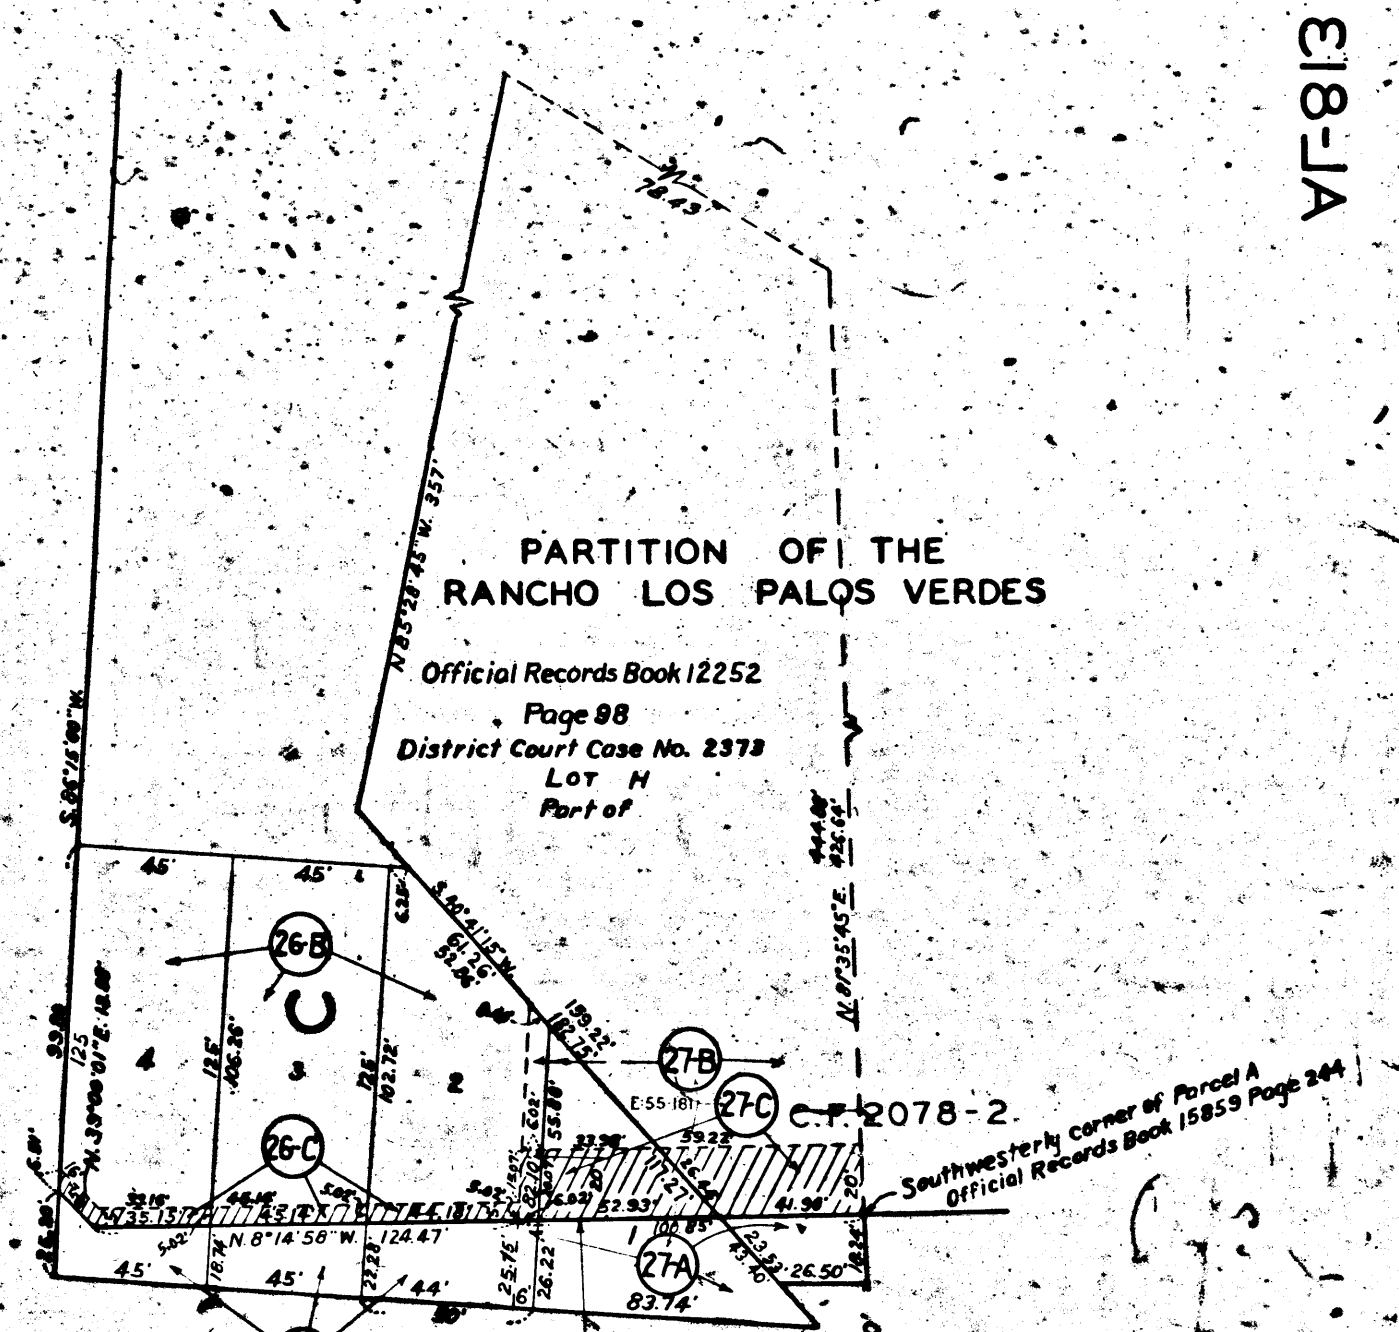
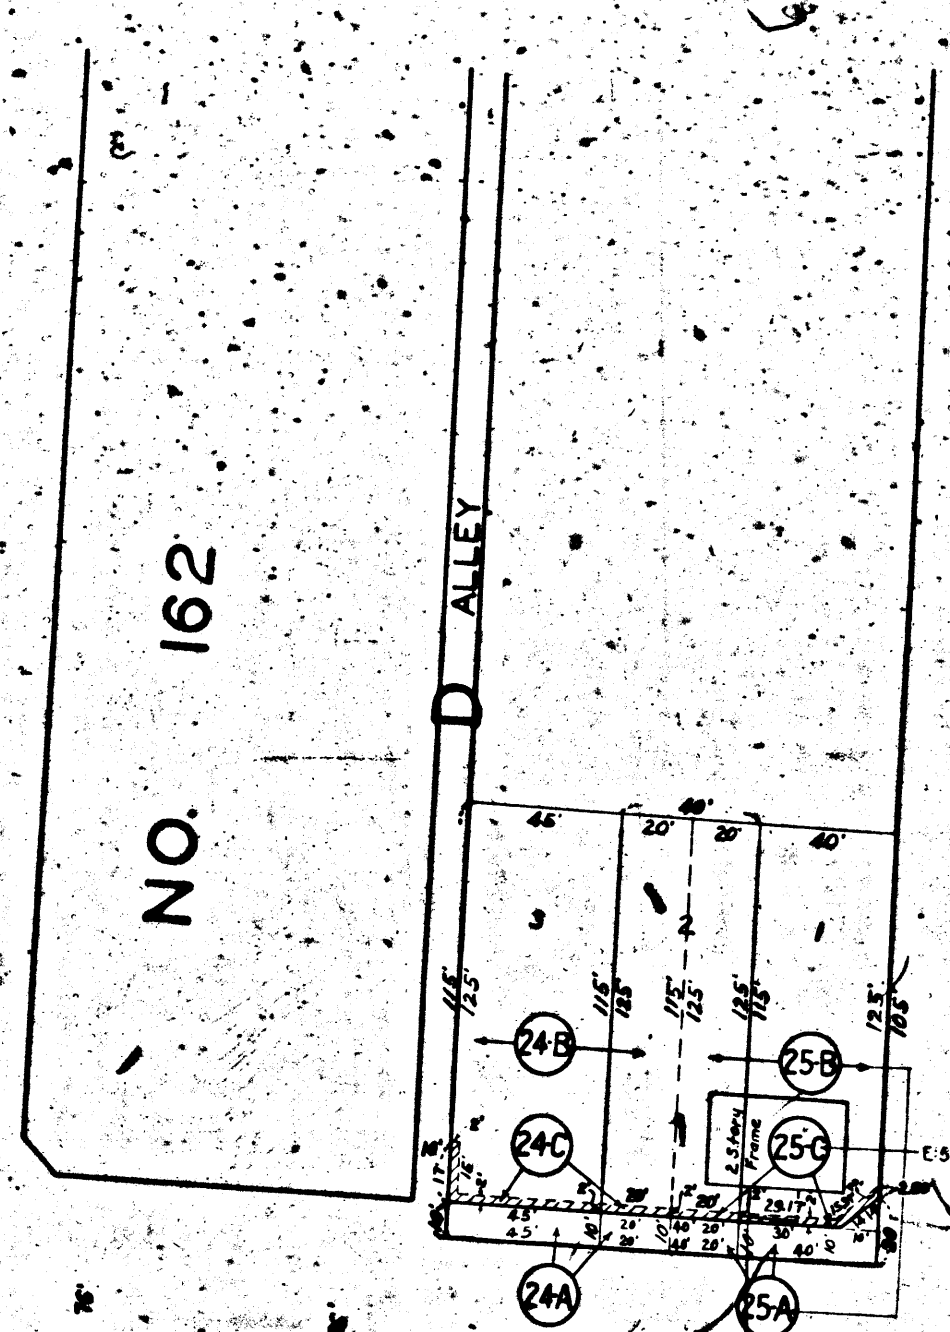


18-JA

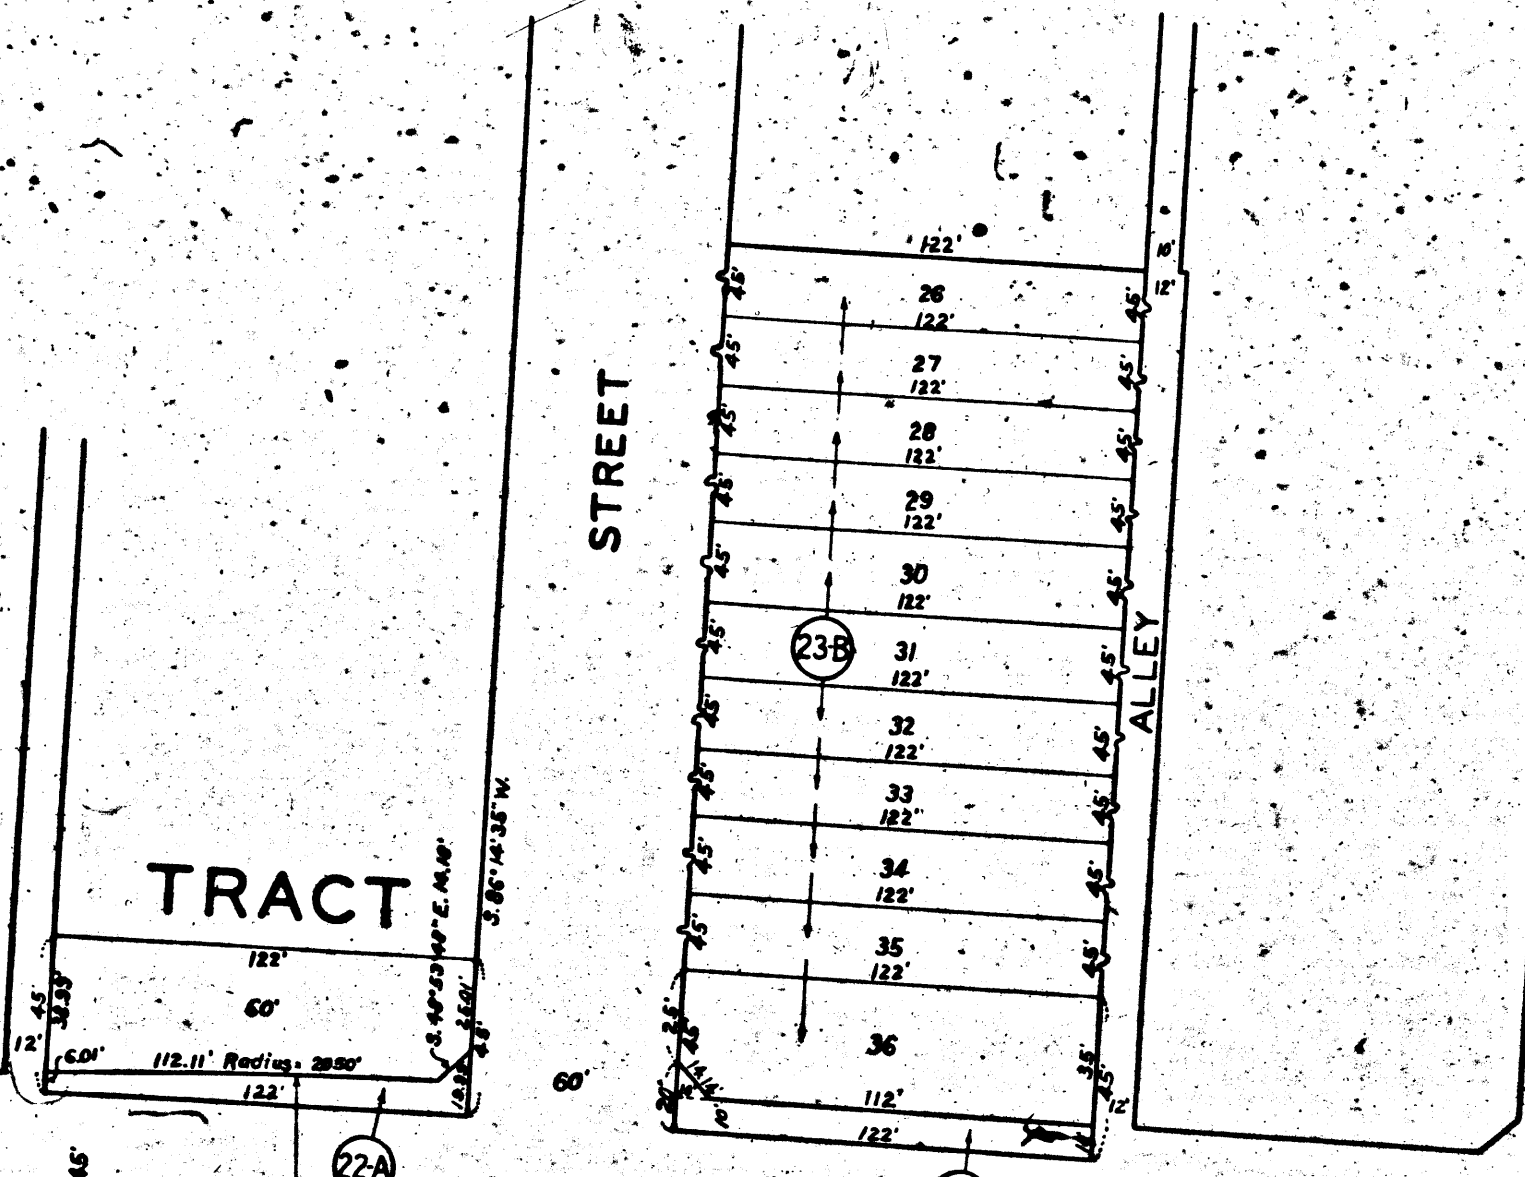

ANANEIM

TRACT

STREET

NO. 162

STREET

STREET

STREET

TRACT

PARTITION OF THE RANCHO LOS PALOS VERDES

Official Records Book 12252
Page 98
District Court Case No. 2378
Lot H
Part of


Southwestern Corner of Parcel A
Official Records Book 15859 Page 244

Westerly line of lot 3 Sophia Luckerman
Maps Book 3 Page 100

For Continuation See Sheet No. 3

INDEX 28

18-JA

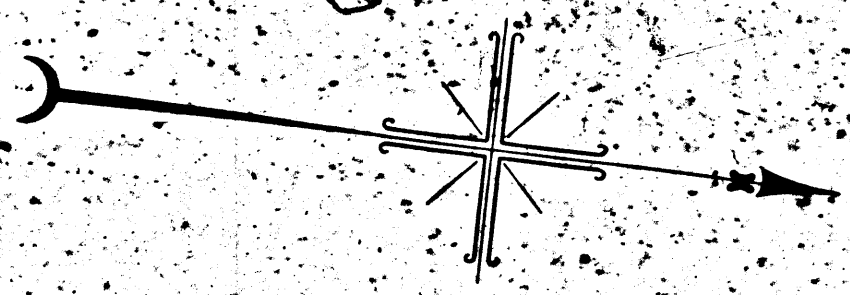

MAR

VISTA

TRACT

STREET

FIGUEROA

STREET S

EMDEN






STREET 60

8-STREET

ARABIC



ALLEY

ALLEY

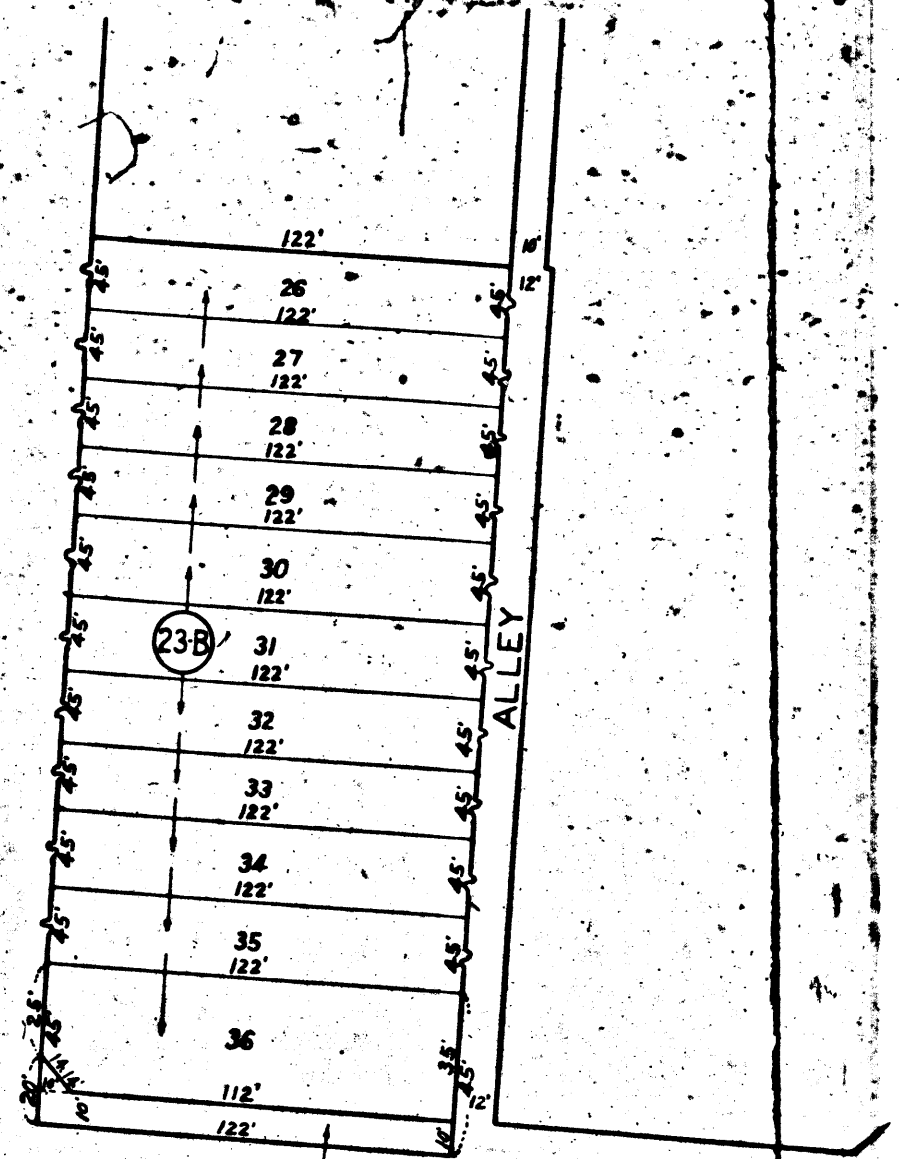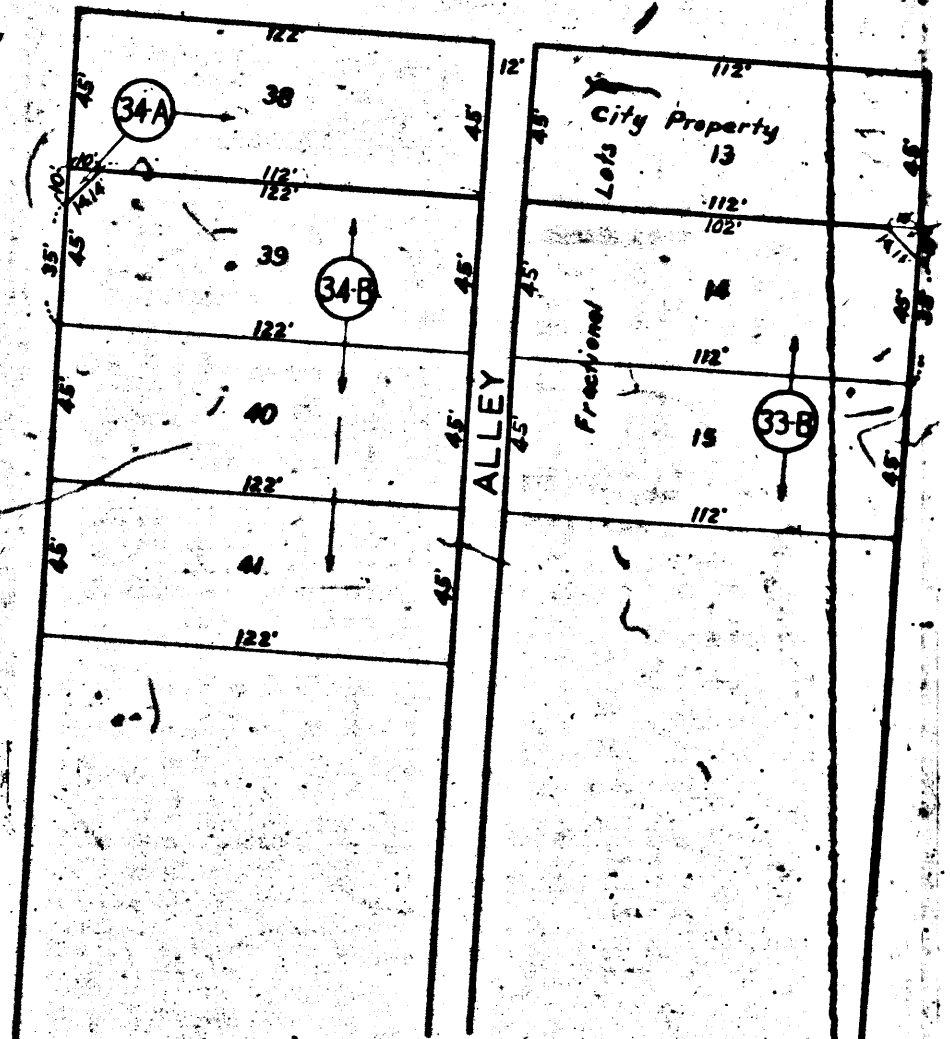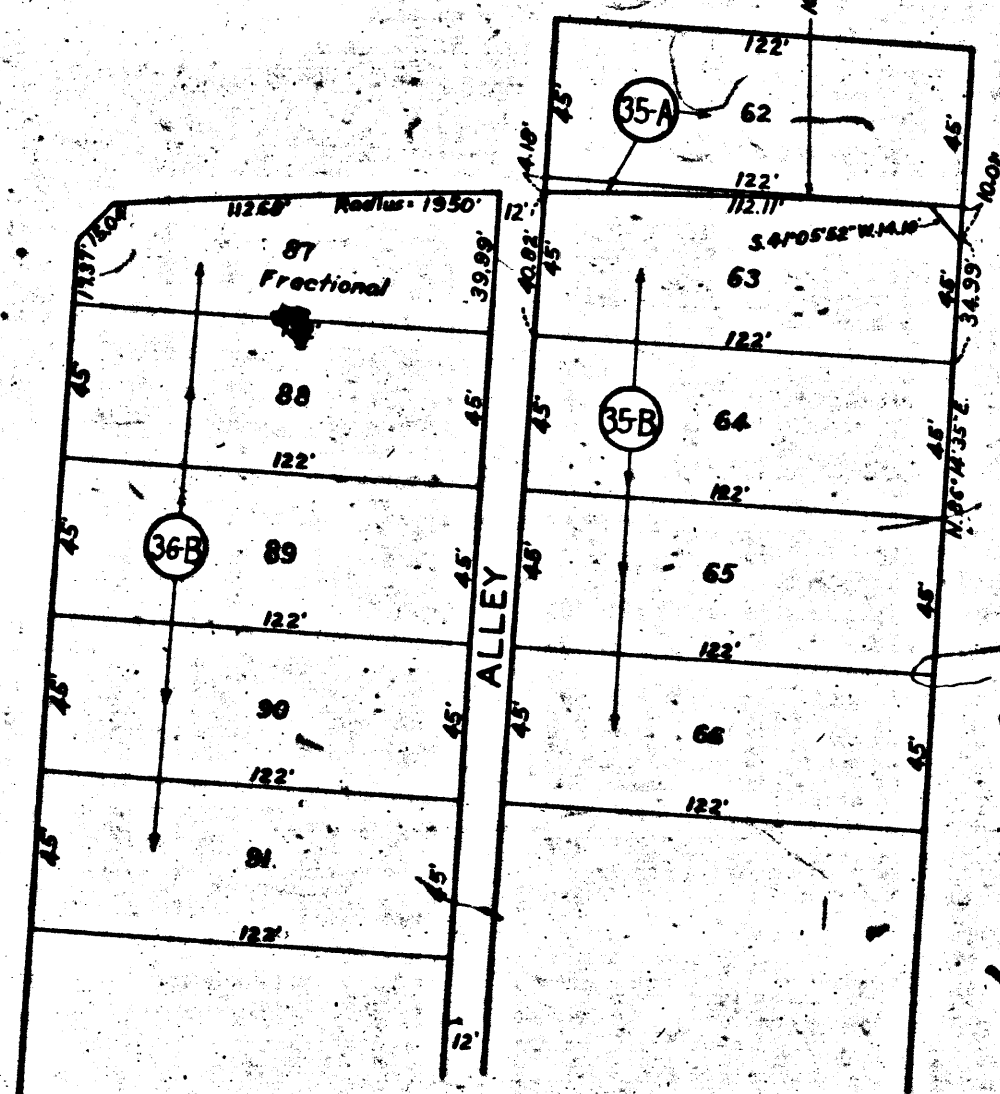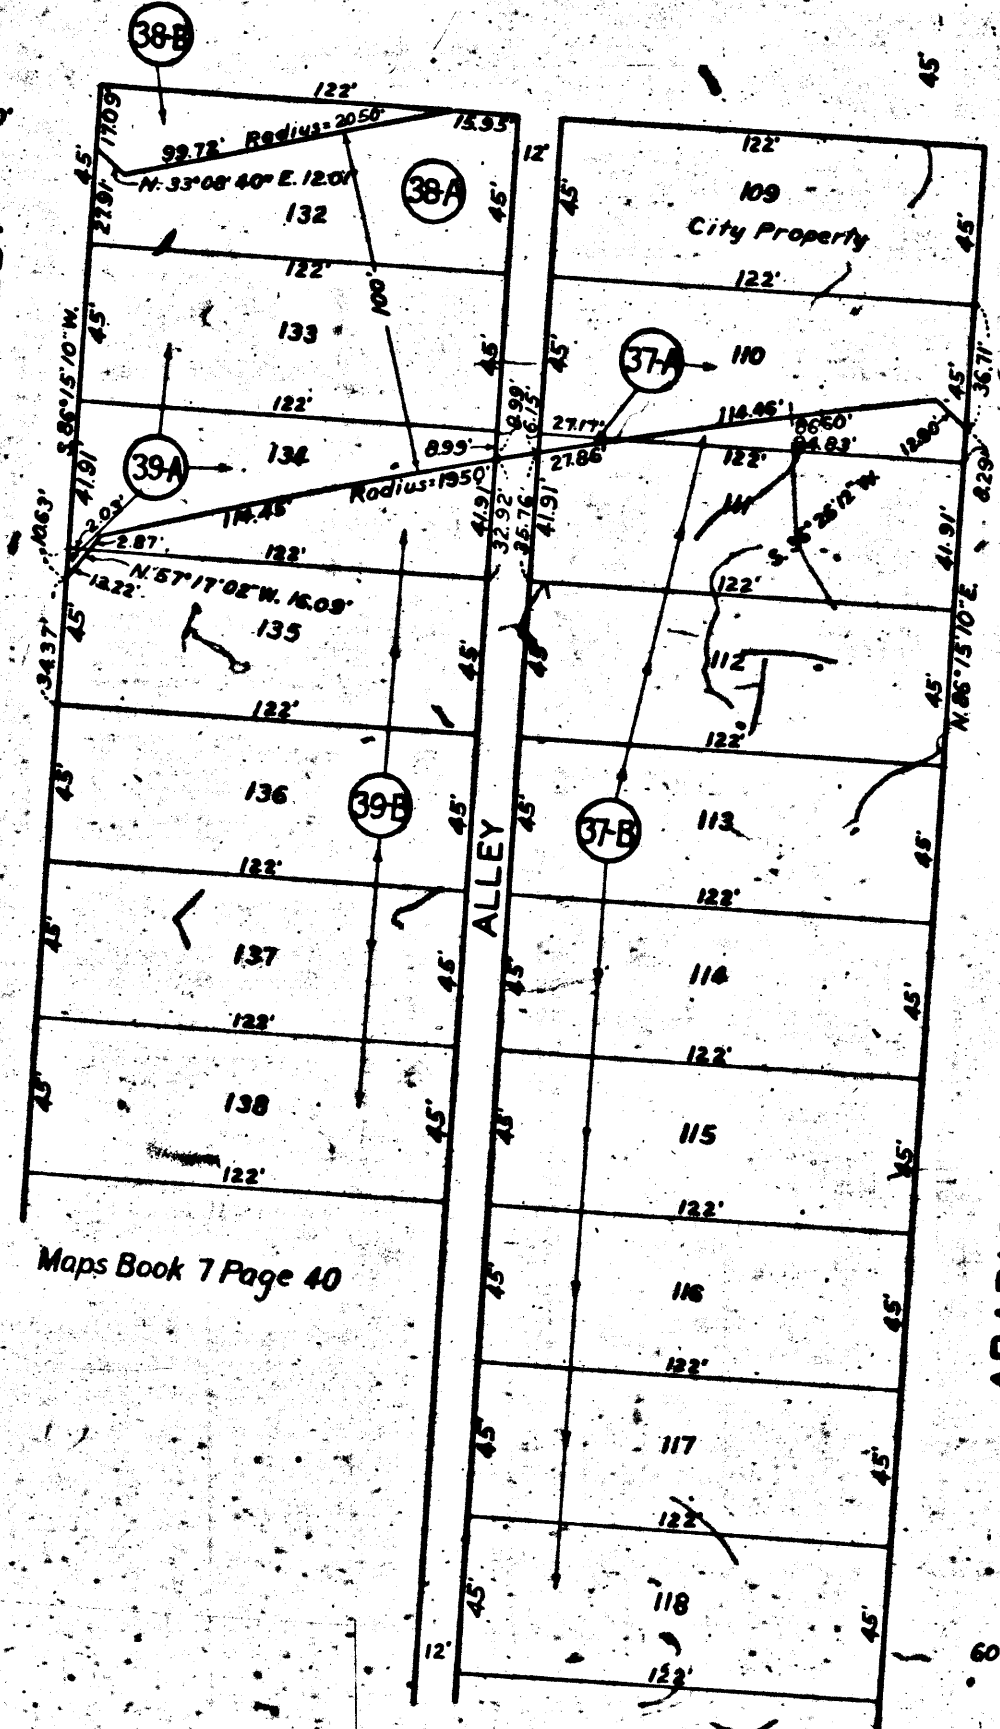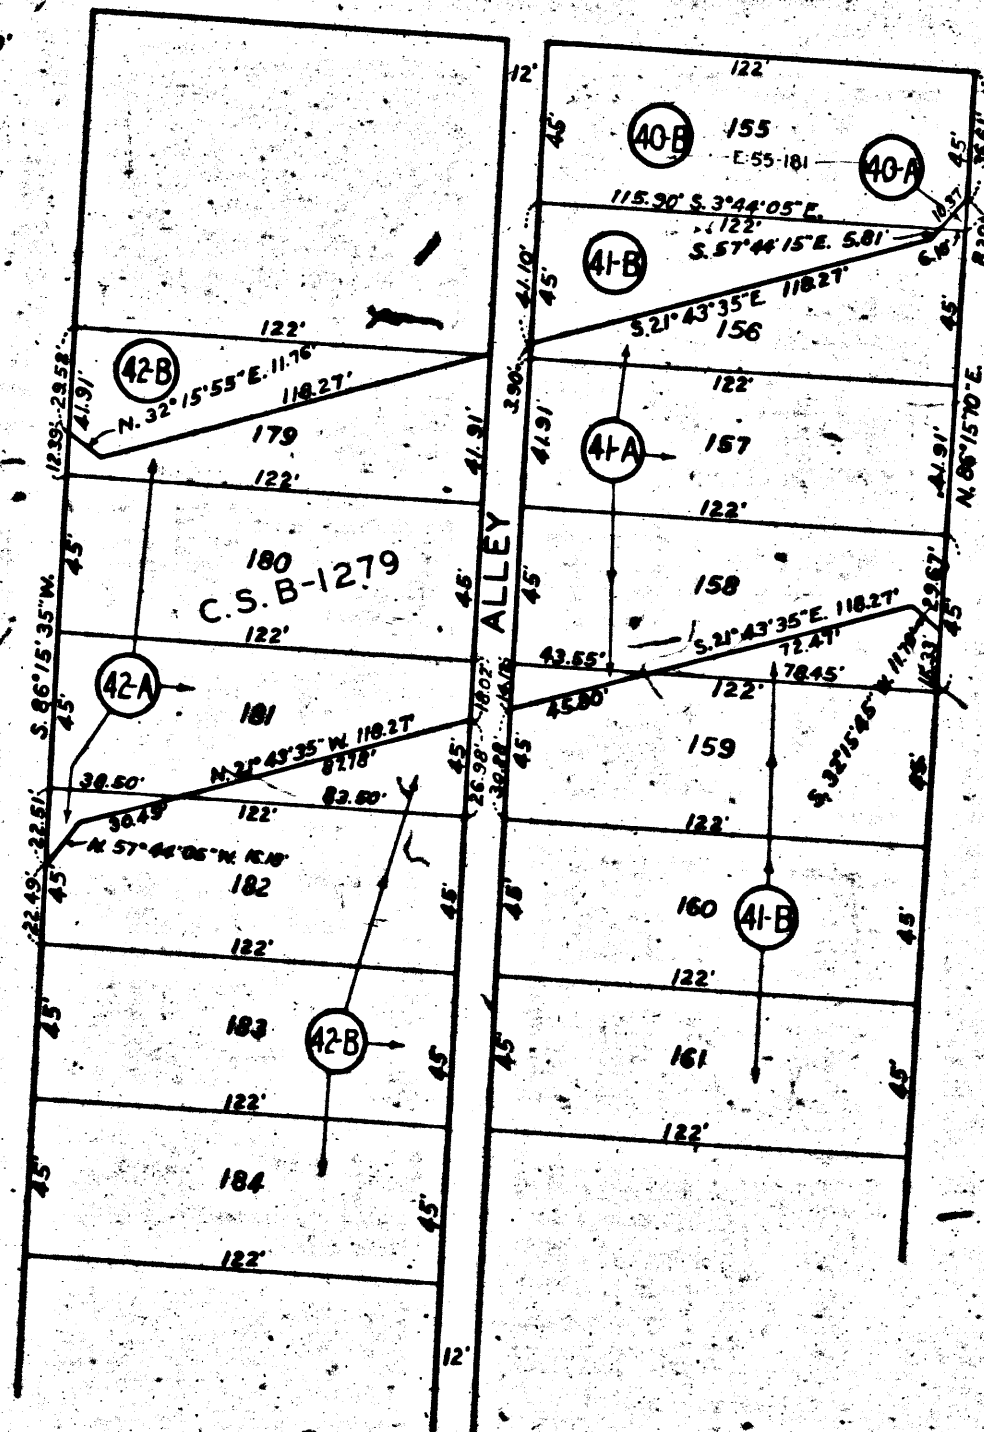

For Continuation See Sheet No. 5

CITY OF LOS ANGELES
ENGINEER OF THE
PUBLIC WORKS DEPARTMENT

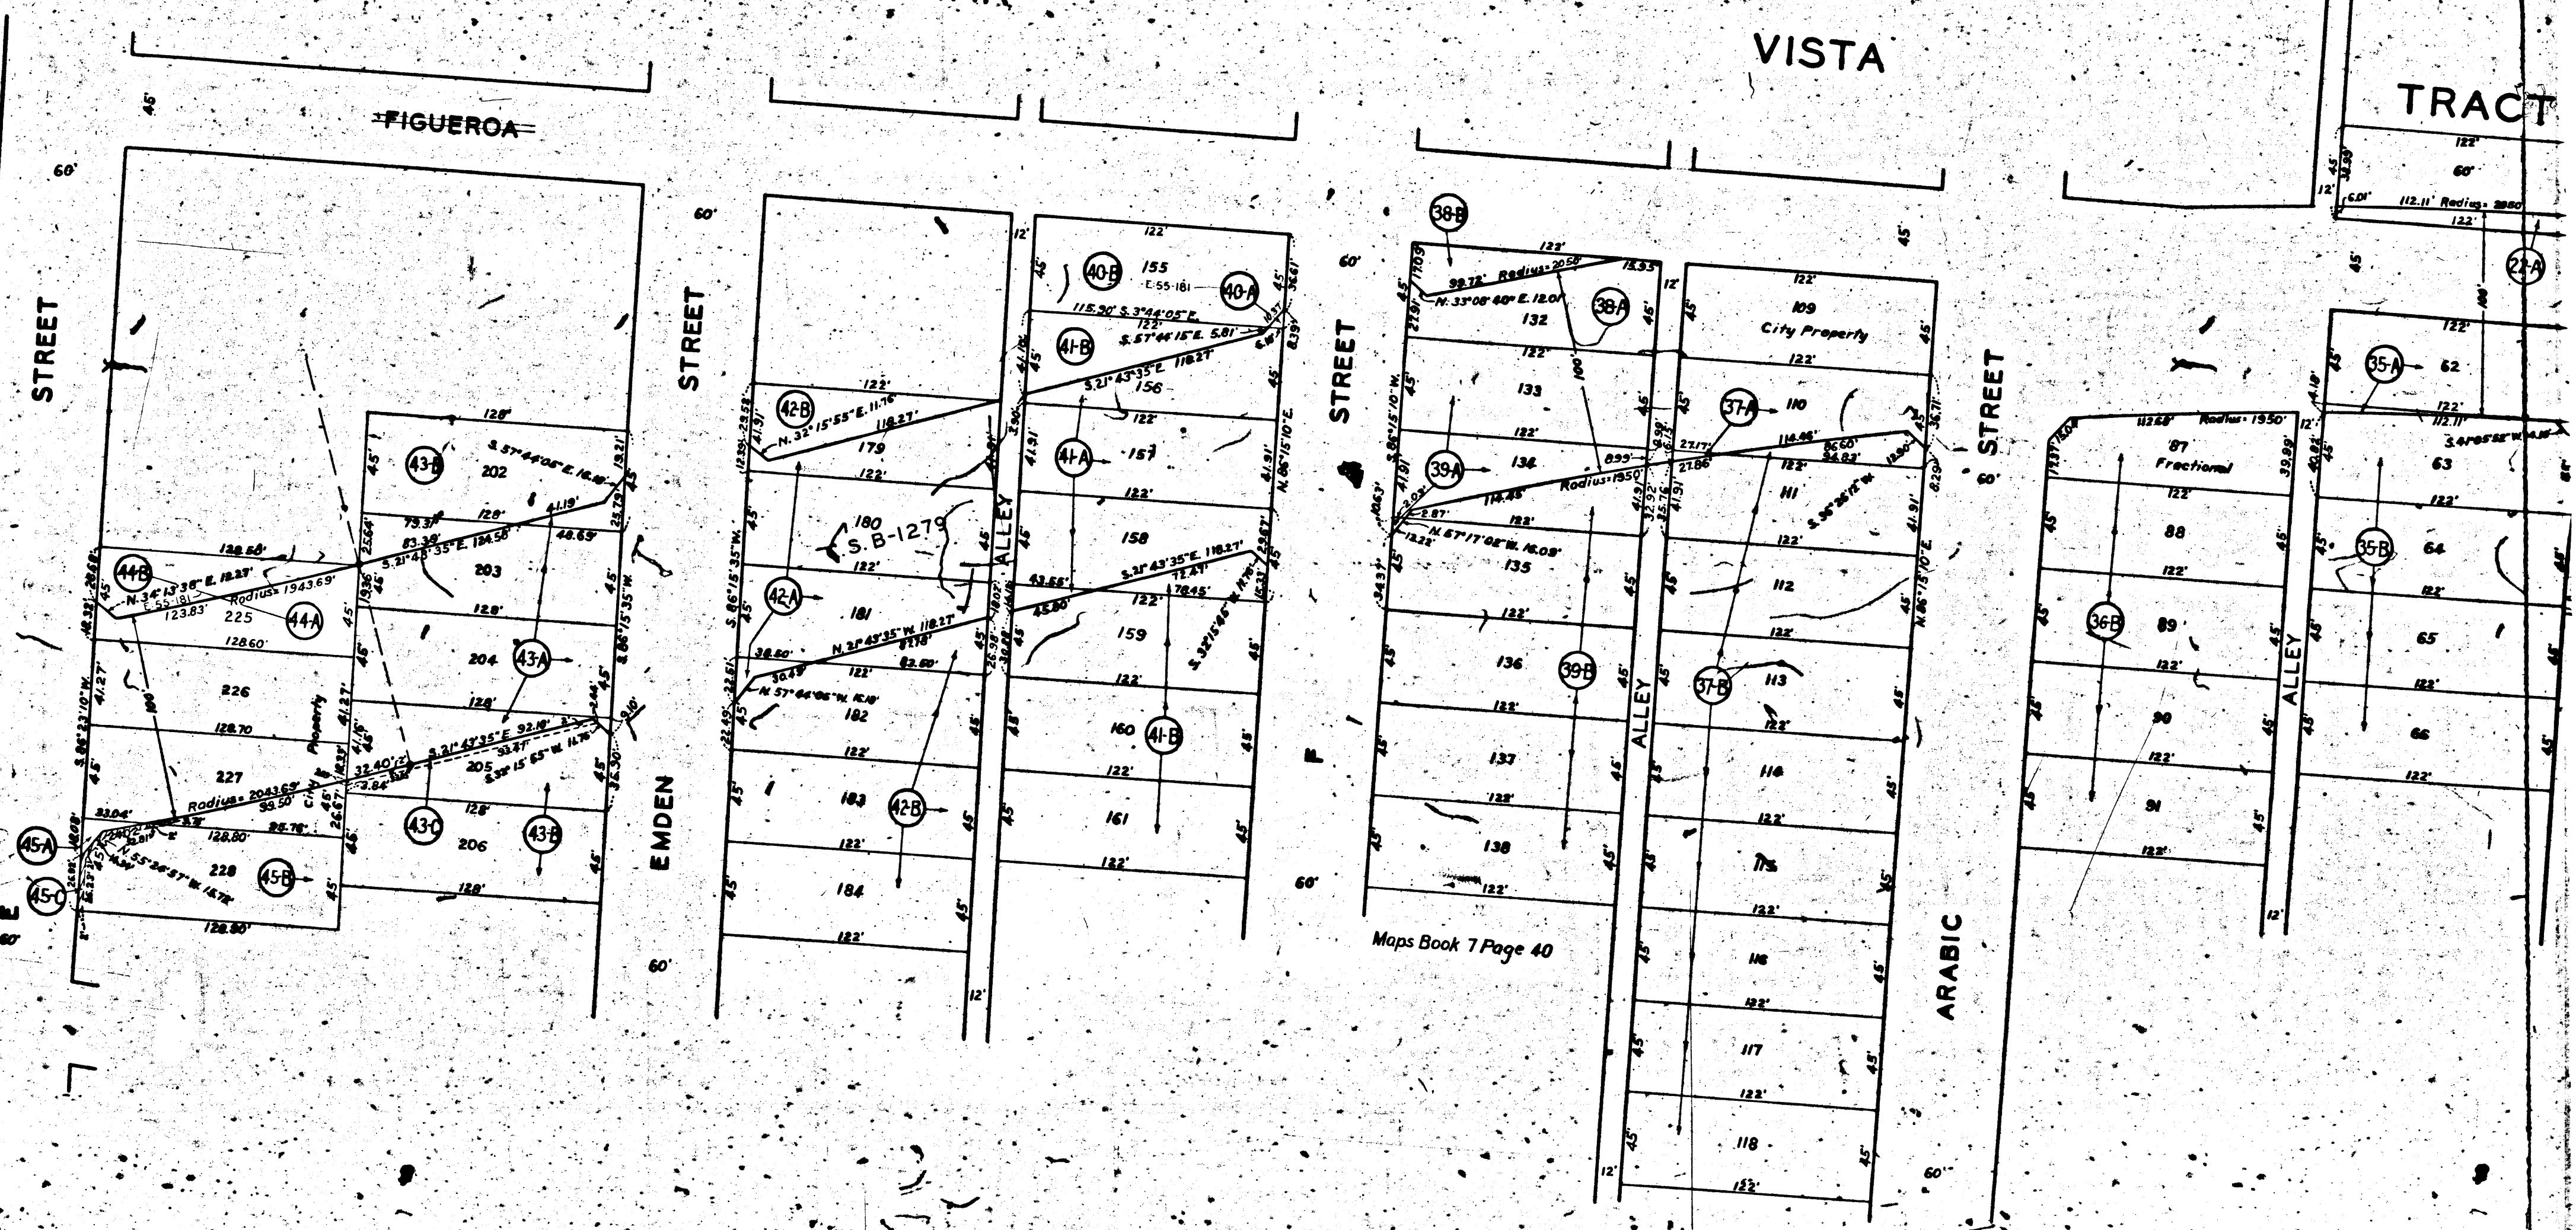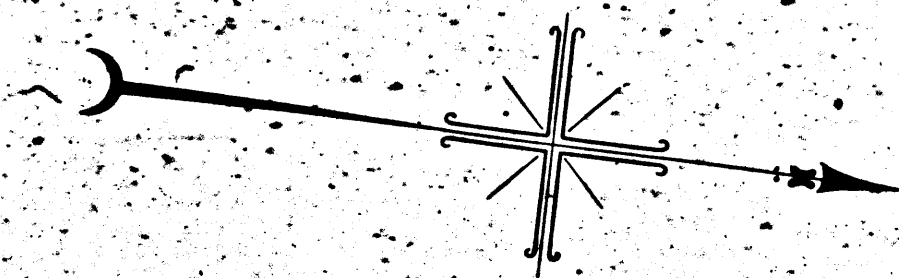

Maps Book 7 Page 40