


SHEET NO. 2 OF 2 SHEETS
OSBORNE STREET AND REMSEN AVENUE IMPROVEMENT PROJECT

NEGATIVE 404 SHT. 2.

018-JA

300

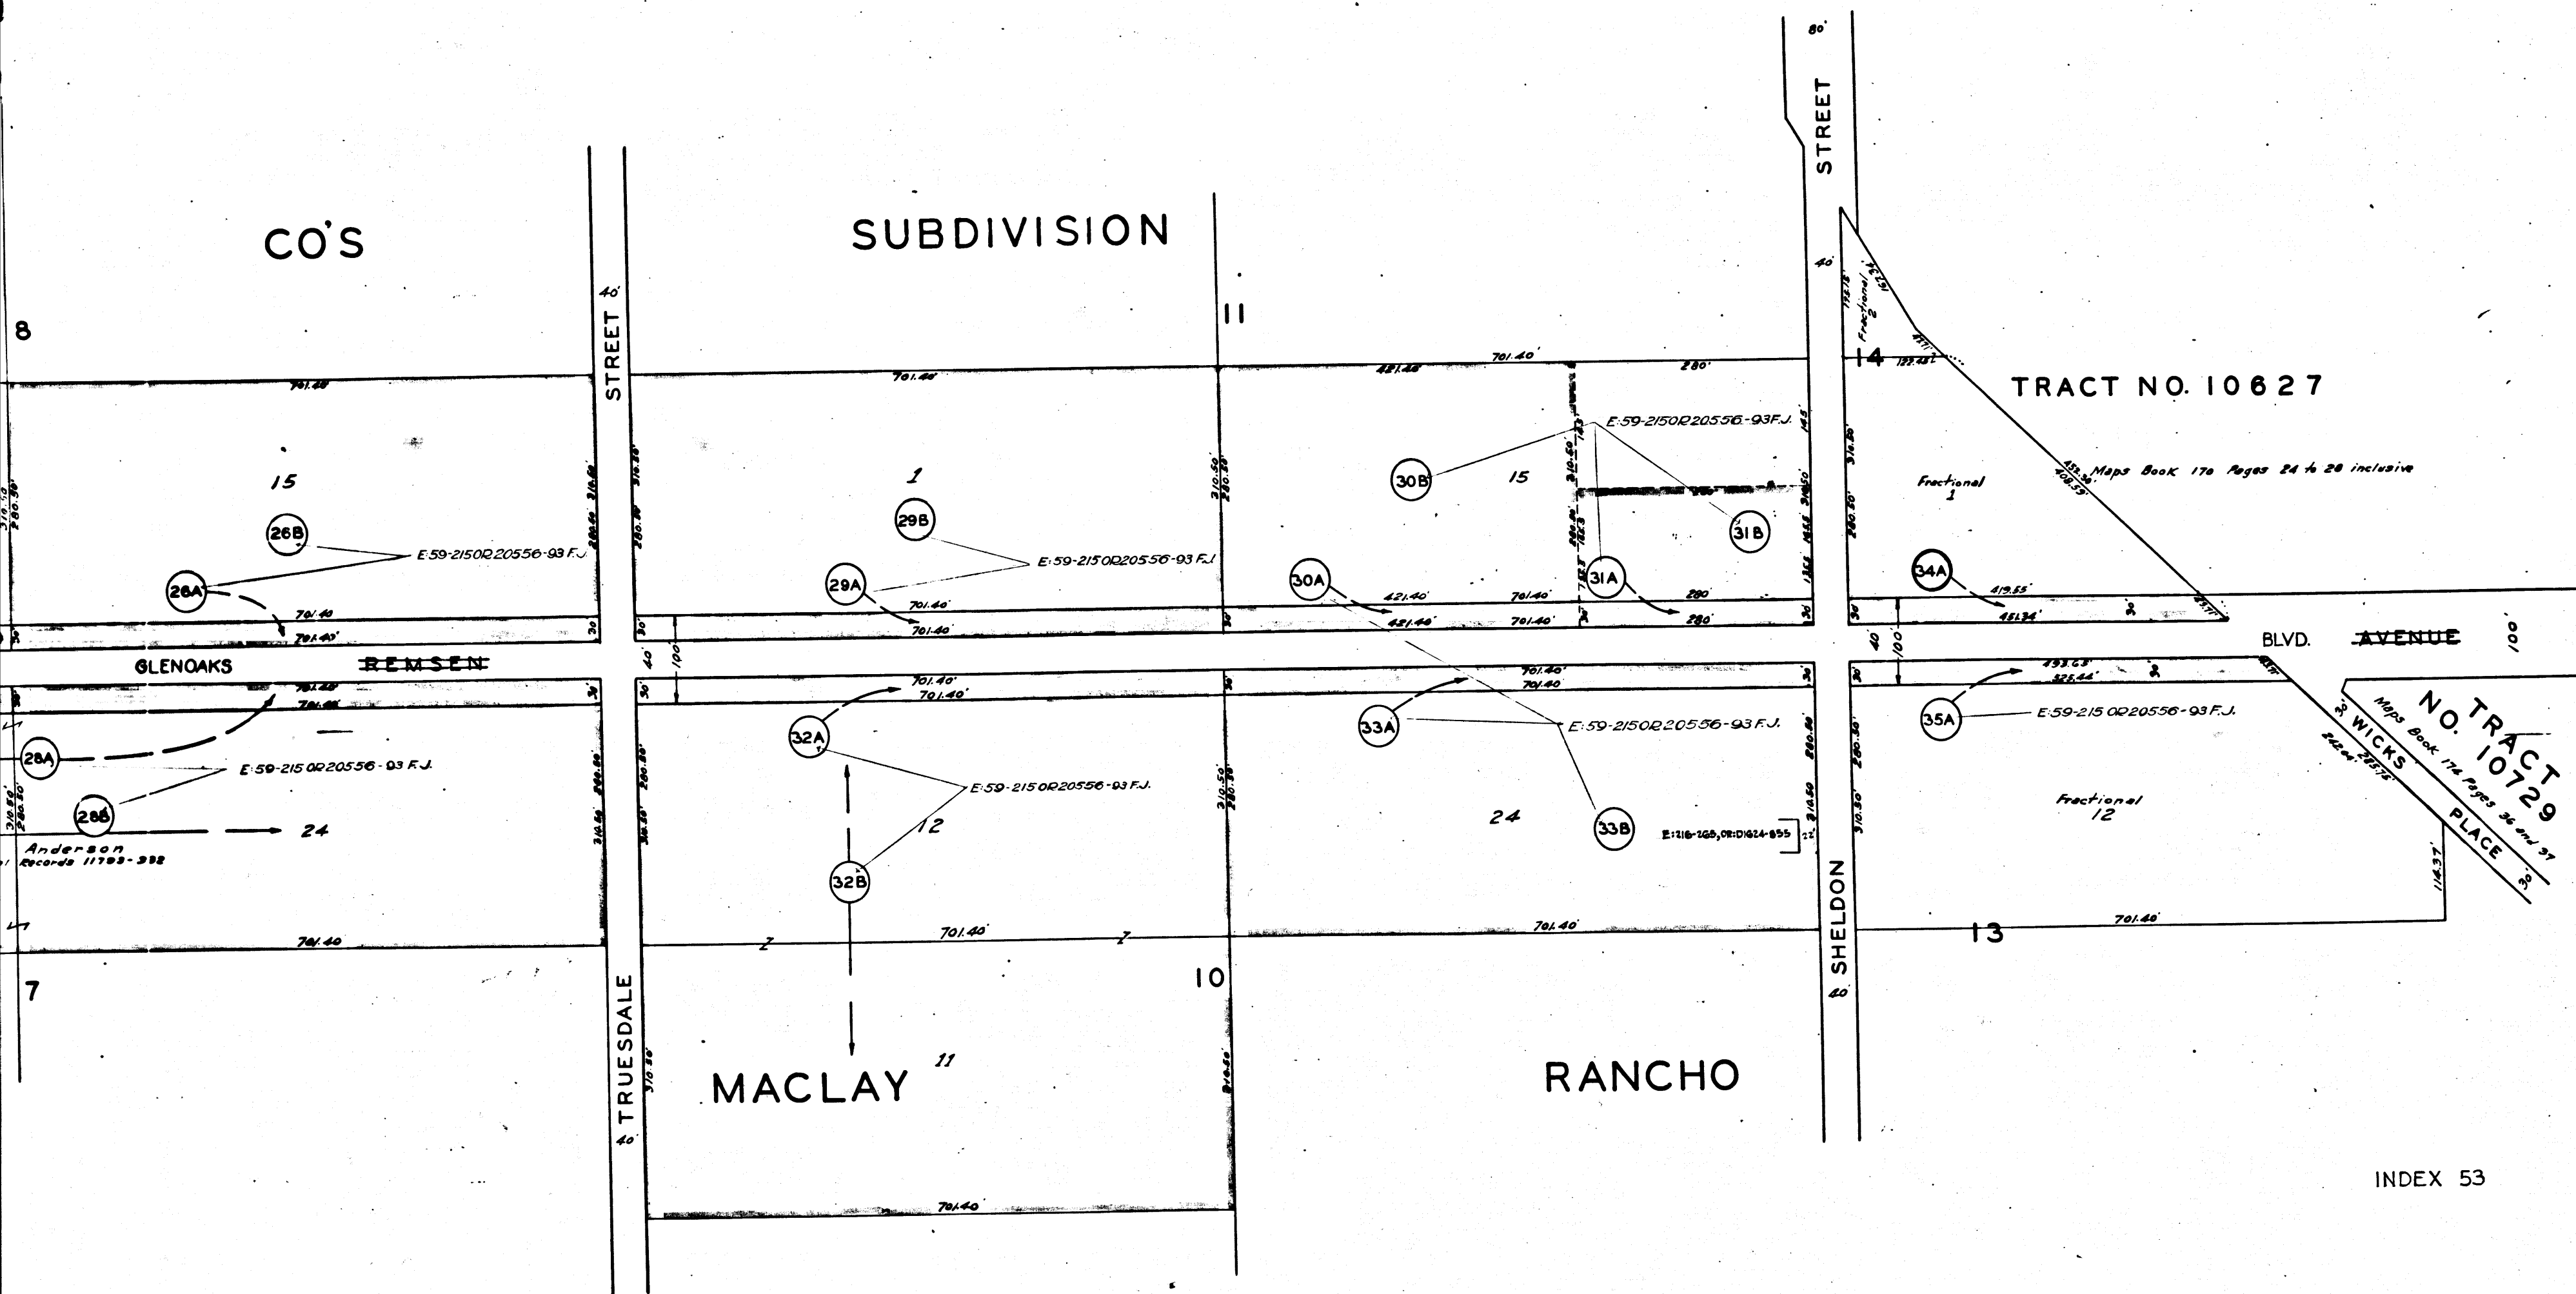

REINER ENGINEERING & SURVEYING
1111 DE LOS VALLES
HOUSTON, TEXAS 77025
NO. 800-875-8110


See F.M. 20146

NO. TRACT 10729
WICKS PLACE
Maps Book 174 Pages 24 and 25
2004-2005

INDEX 53

C.F. 2086 2-2

018-810

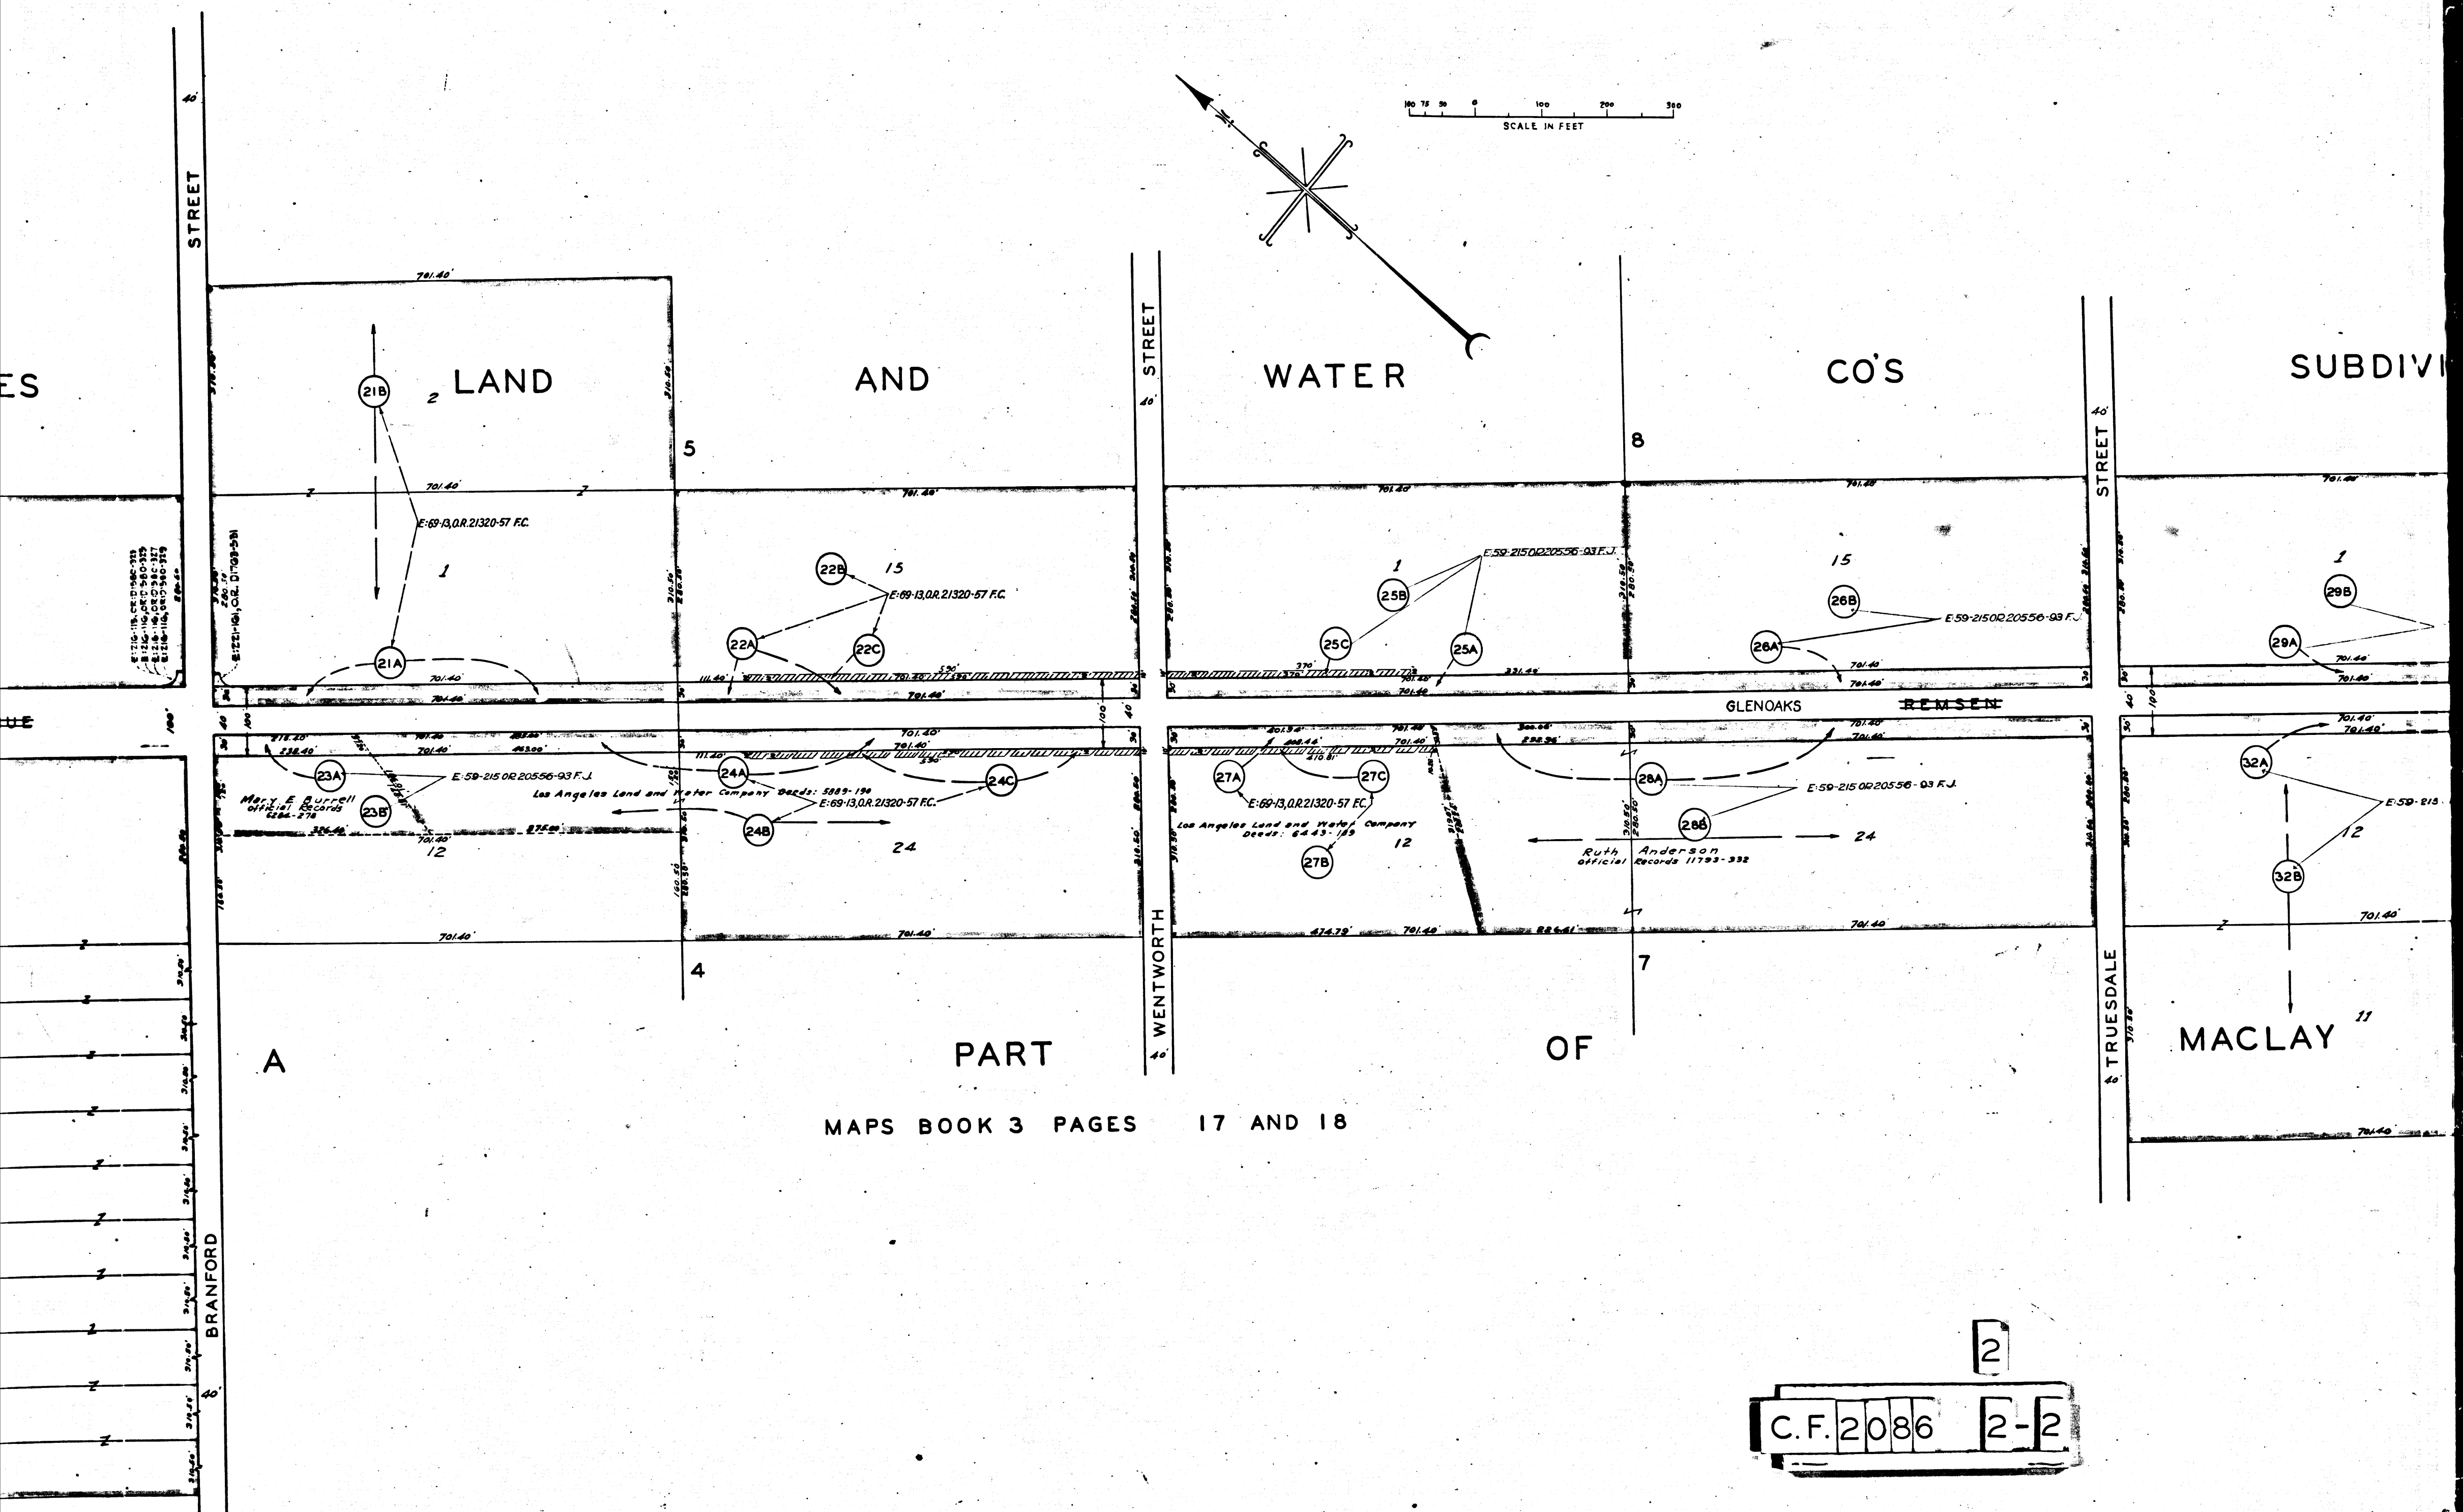

MAPS BOOK 3 PAGES 17 AND 18

2

C.F. 2086 2-2

MACLAY

18B
FRACTIONAL
139

LOS ANGELES

2 LAND AND

NINCHO

SAN FERNANDO

13B

169

Nellie G. Salmon
Official Records 1947-240

Robert Ledger and Grace Ledger, wife
Official Records 1873-188

Grant Avenue vacated by Order of the Board of Supervisors July 8 1909 Road Book 11 Page 48
Vac. Ord. No. 88749
Grant Avenue vacated by Order of the Board of Supervisors July 8 1909 Road Book 11 Page 47
Vac. Ord. No. 88749
MONTAGUE STREET

STREET
BRANFORD


OF

PART

MAPS BOOK 3 PAGE

3

C.F. 2086 2-2

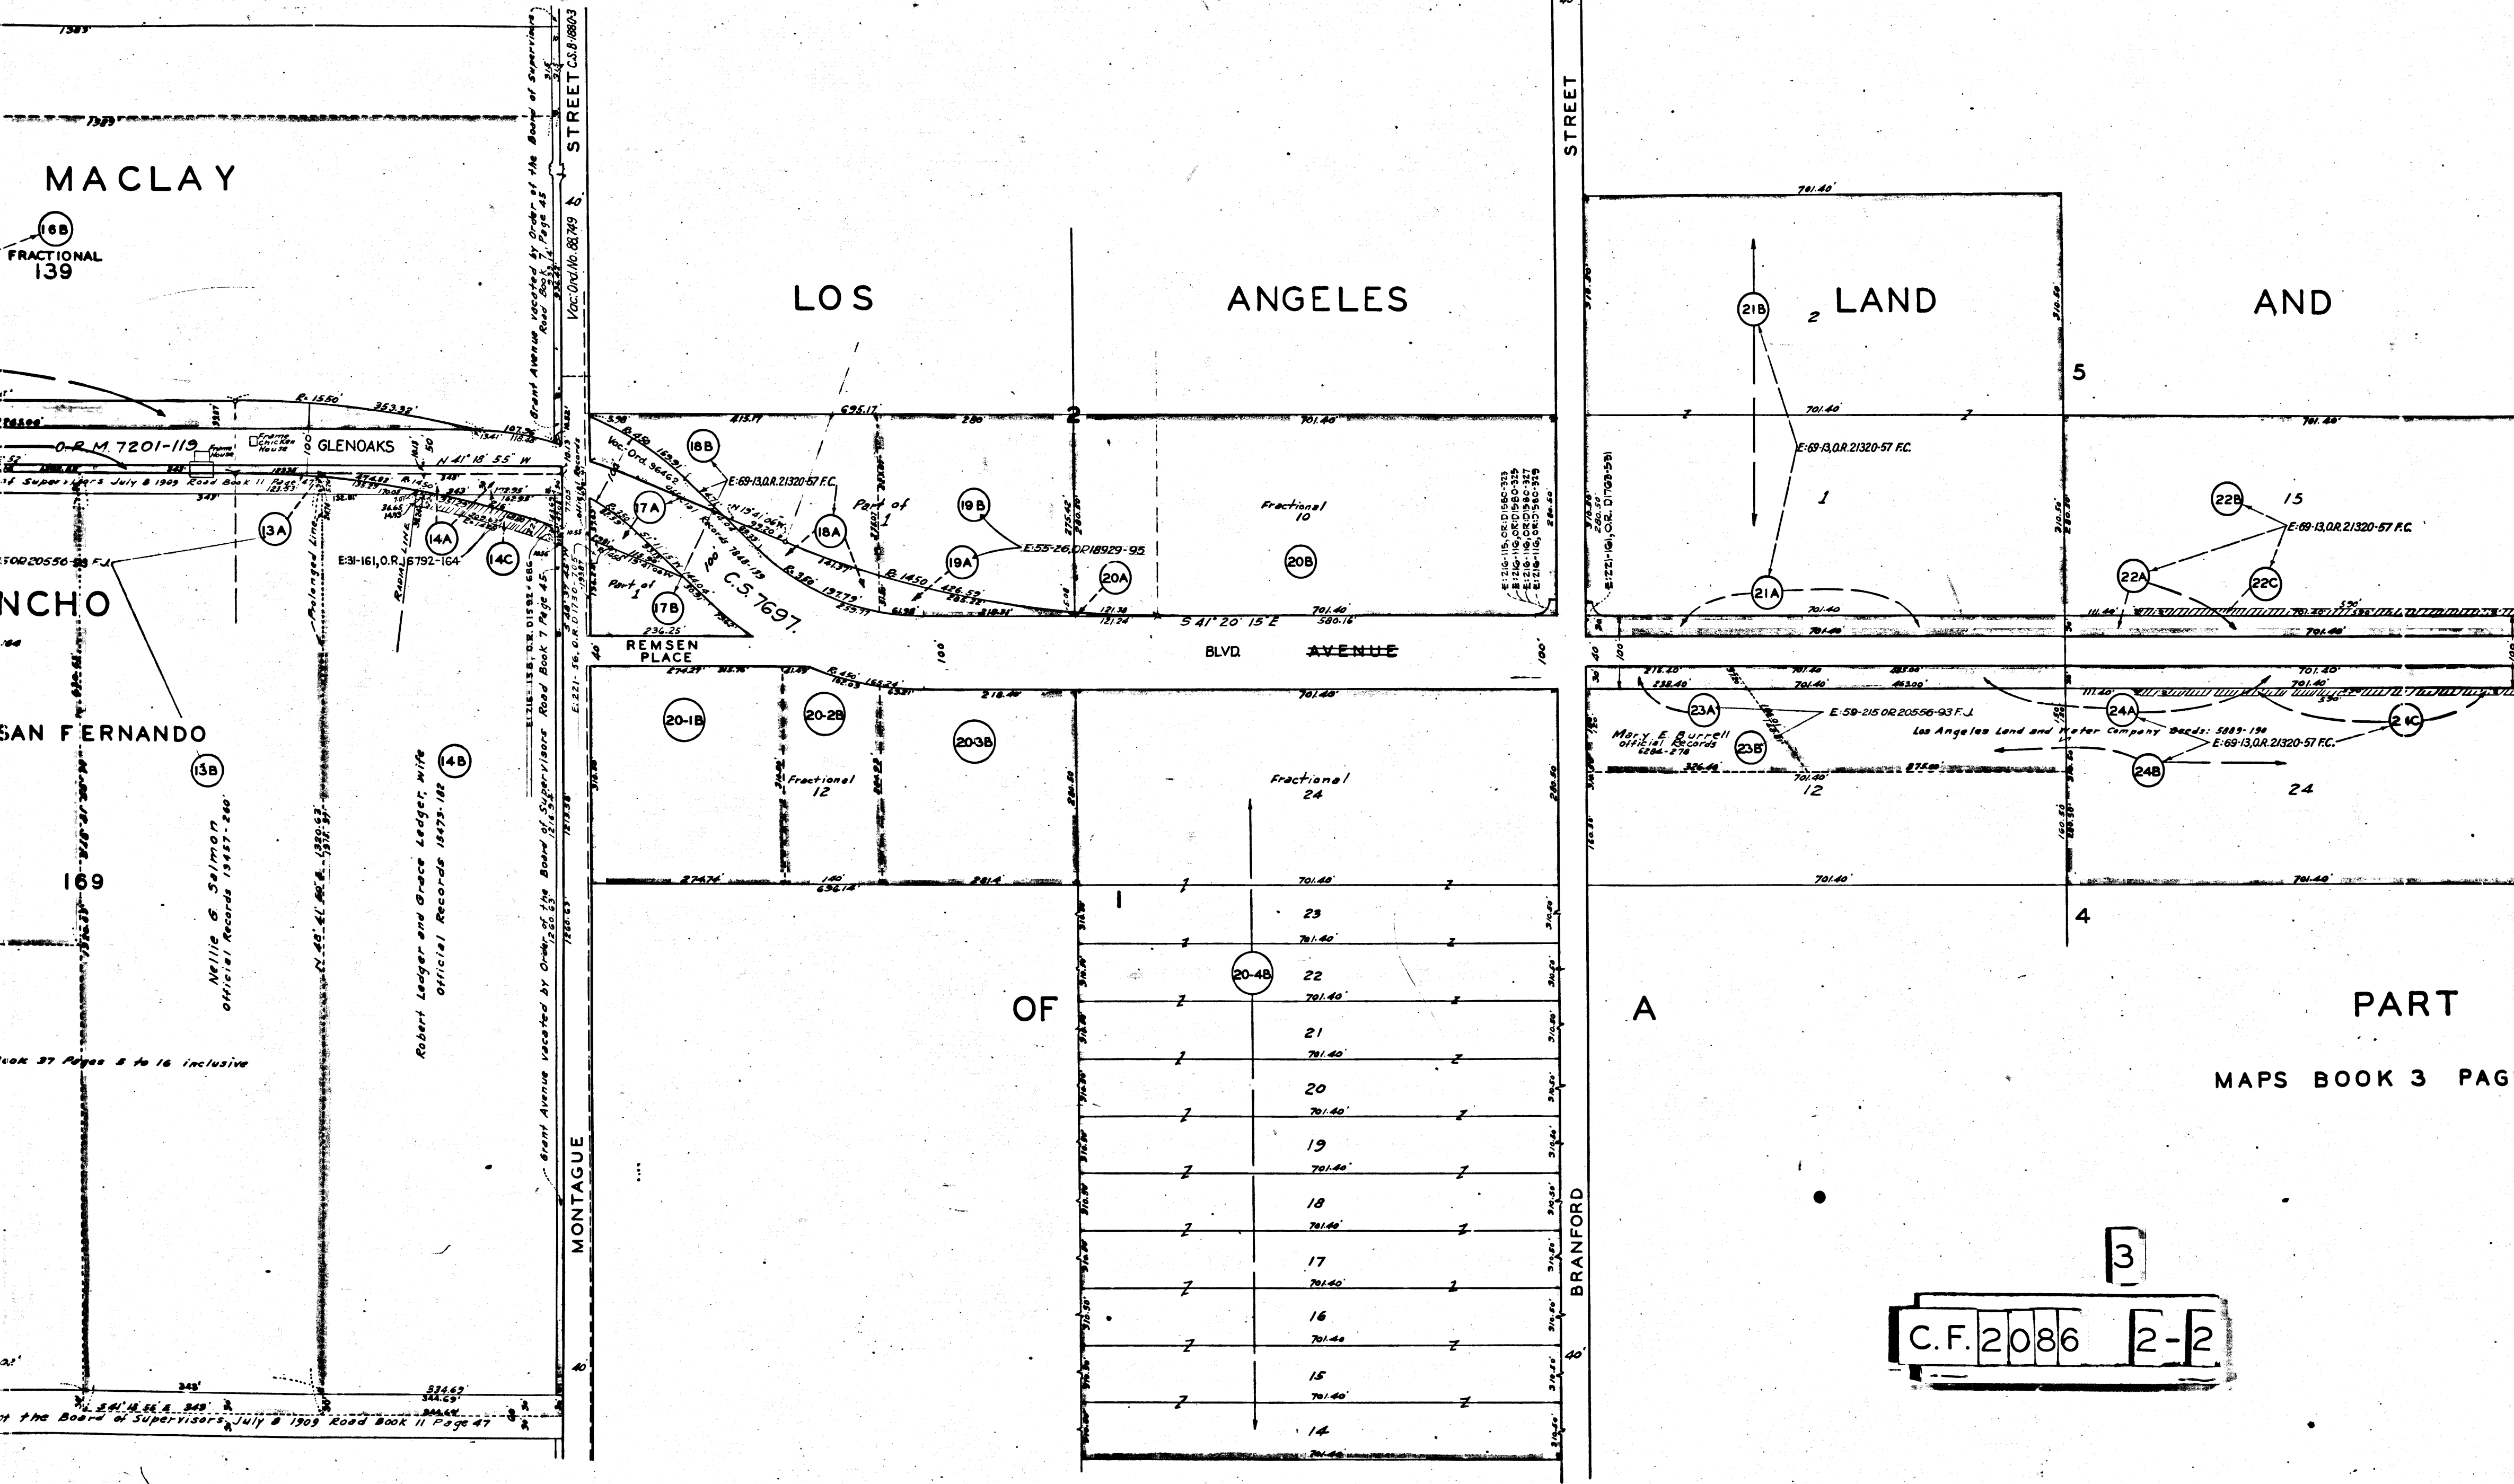




AF-919

C.F. 2086 2-2 4

BEIJING TO THE ENGINEERING DEPARTMENT
OFFICE OF THE SUPERVISOR
SAN FRANCISCO, CALIF.

FOR CONTINUATION SEE SHEET NO. 1

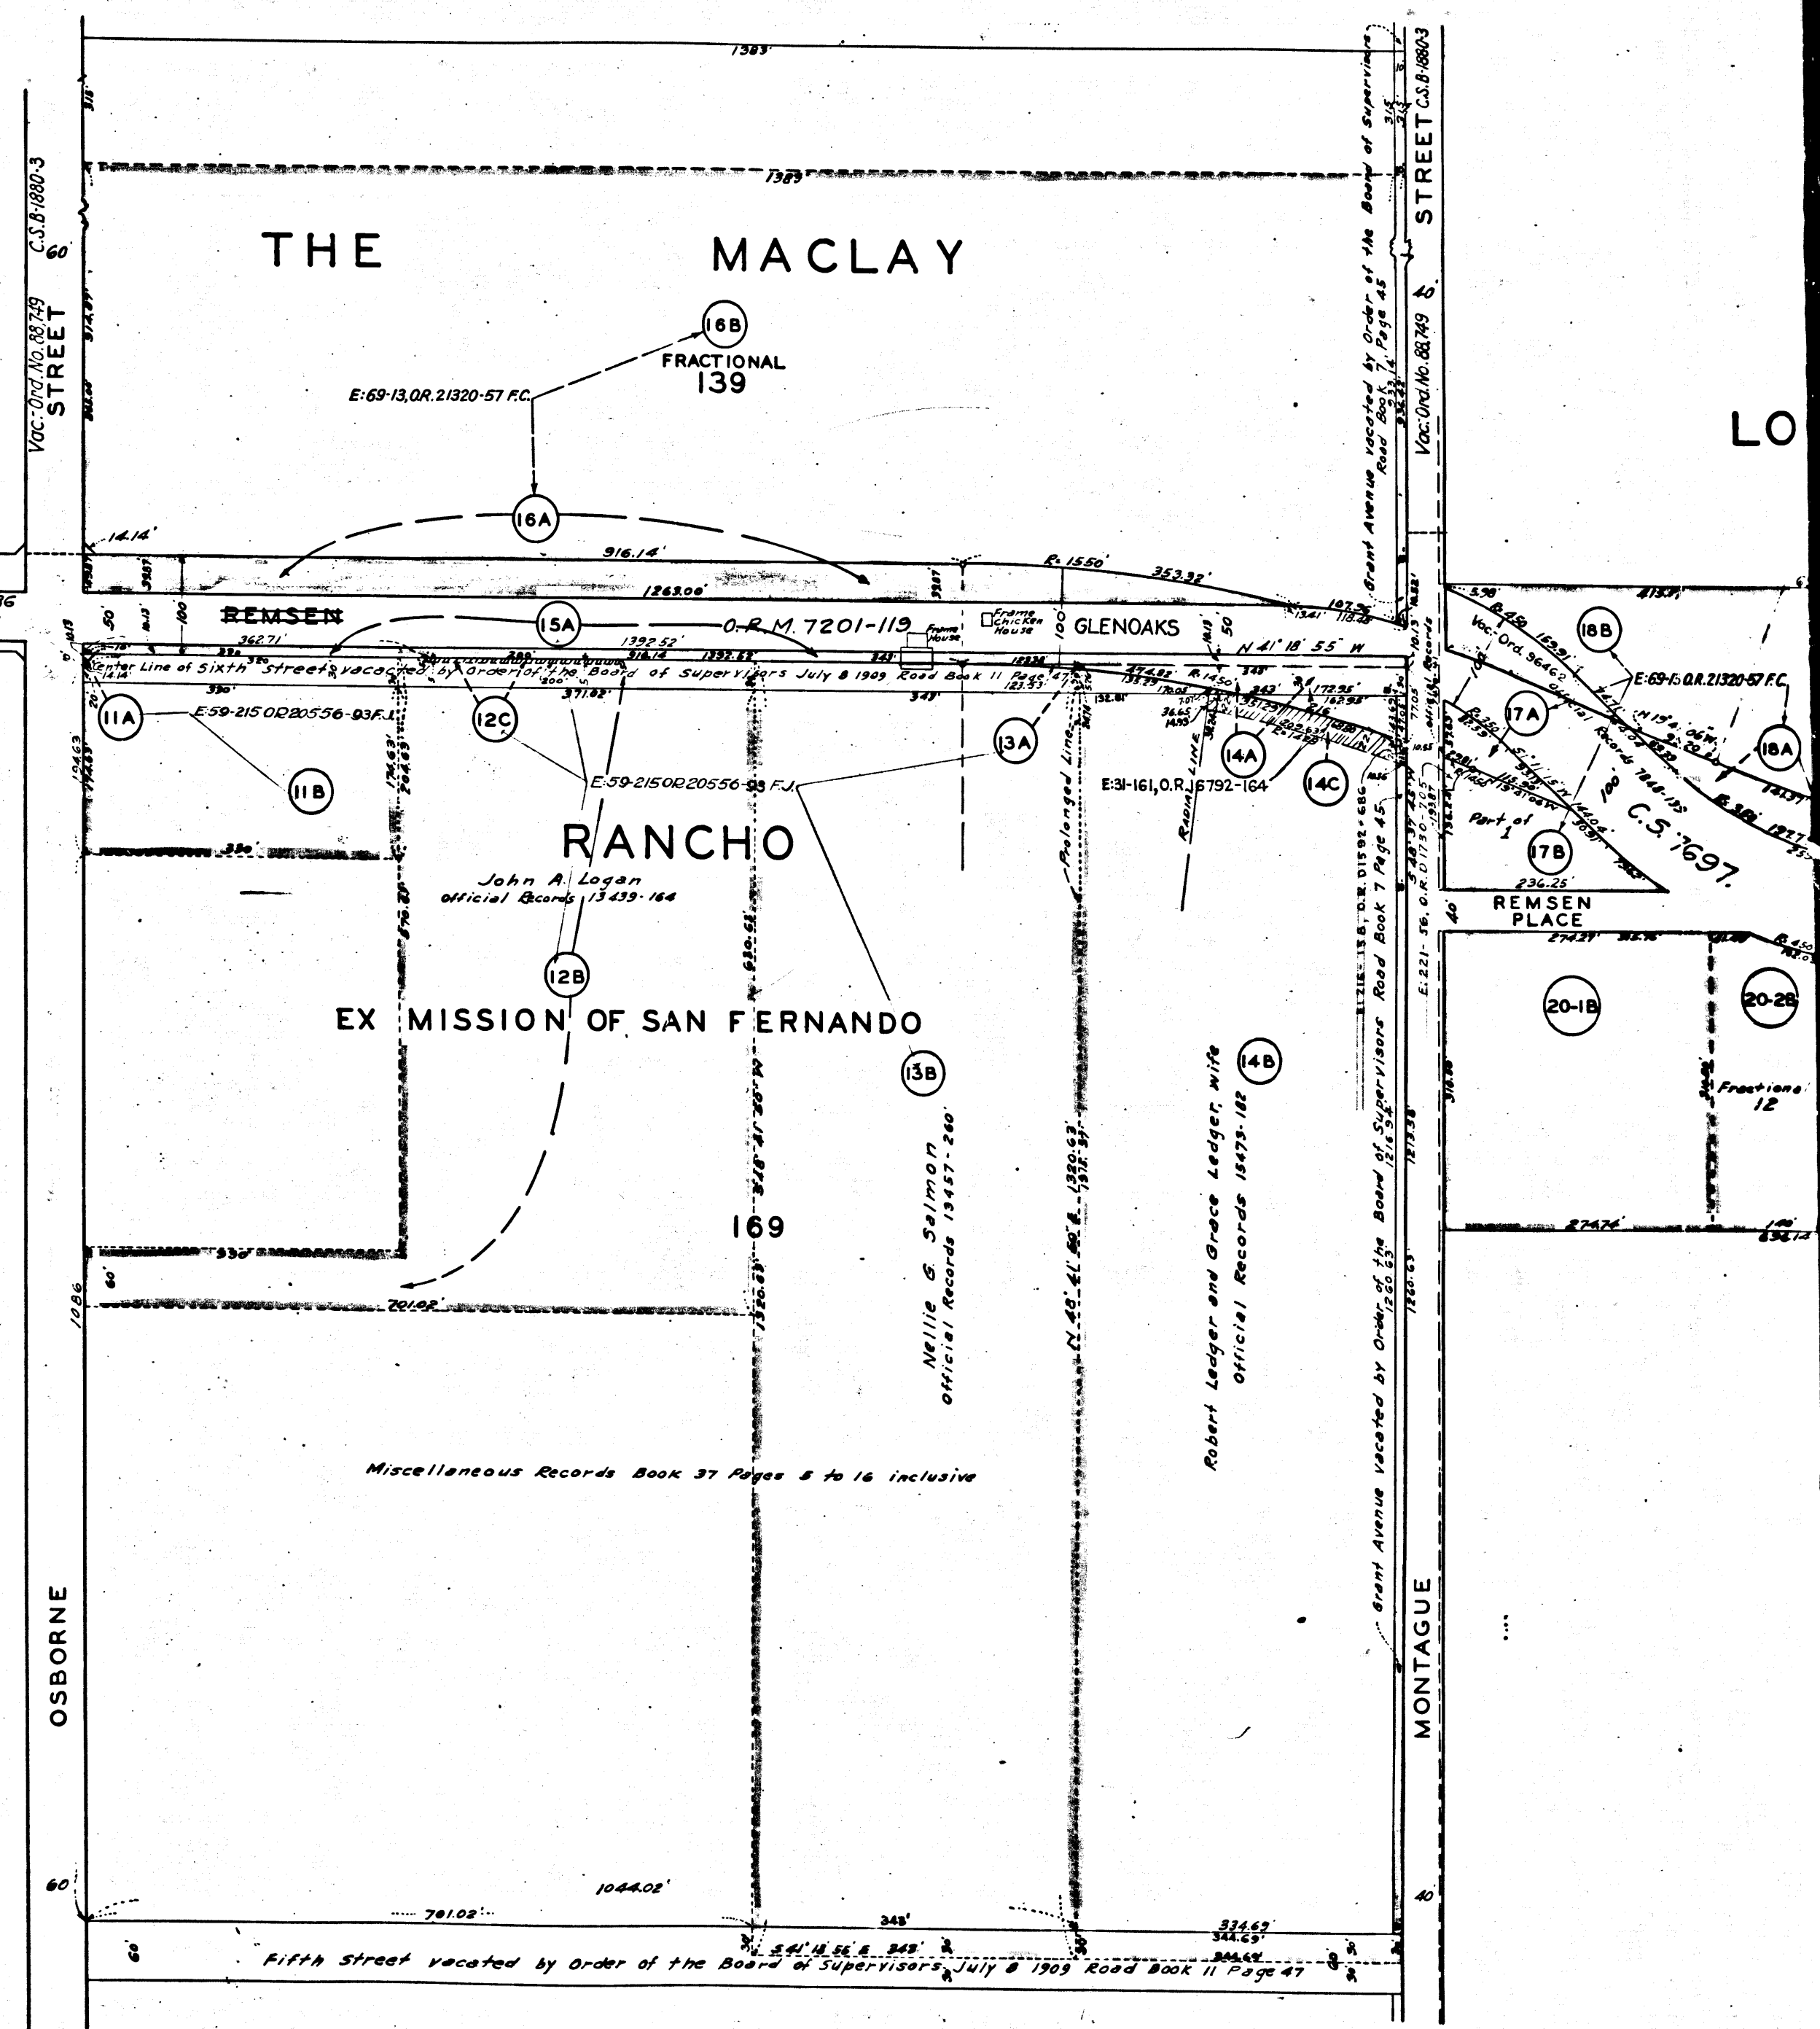

LO