


0720-A

0720-A

RETURN TO CIVIL ENGINEER'S OFFICE
CITY OF LOS ANGELES
PROPERTY OF THE

RETURN TO CIVIL ENGINEER'S OFFICE
CITY OF LOS ANGELES
PROPERTY OF THE

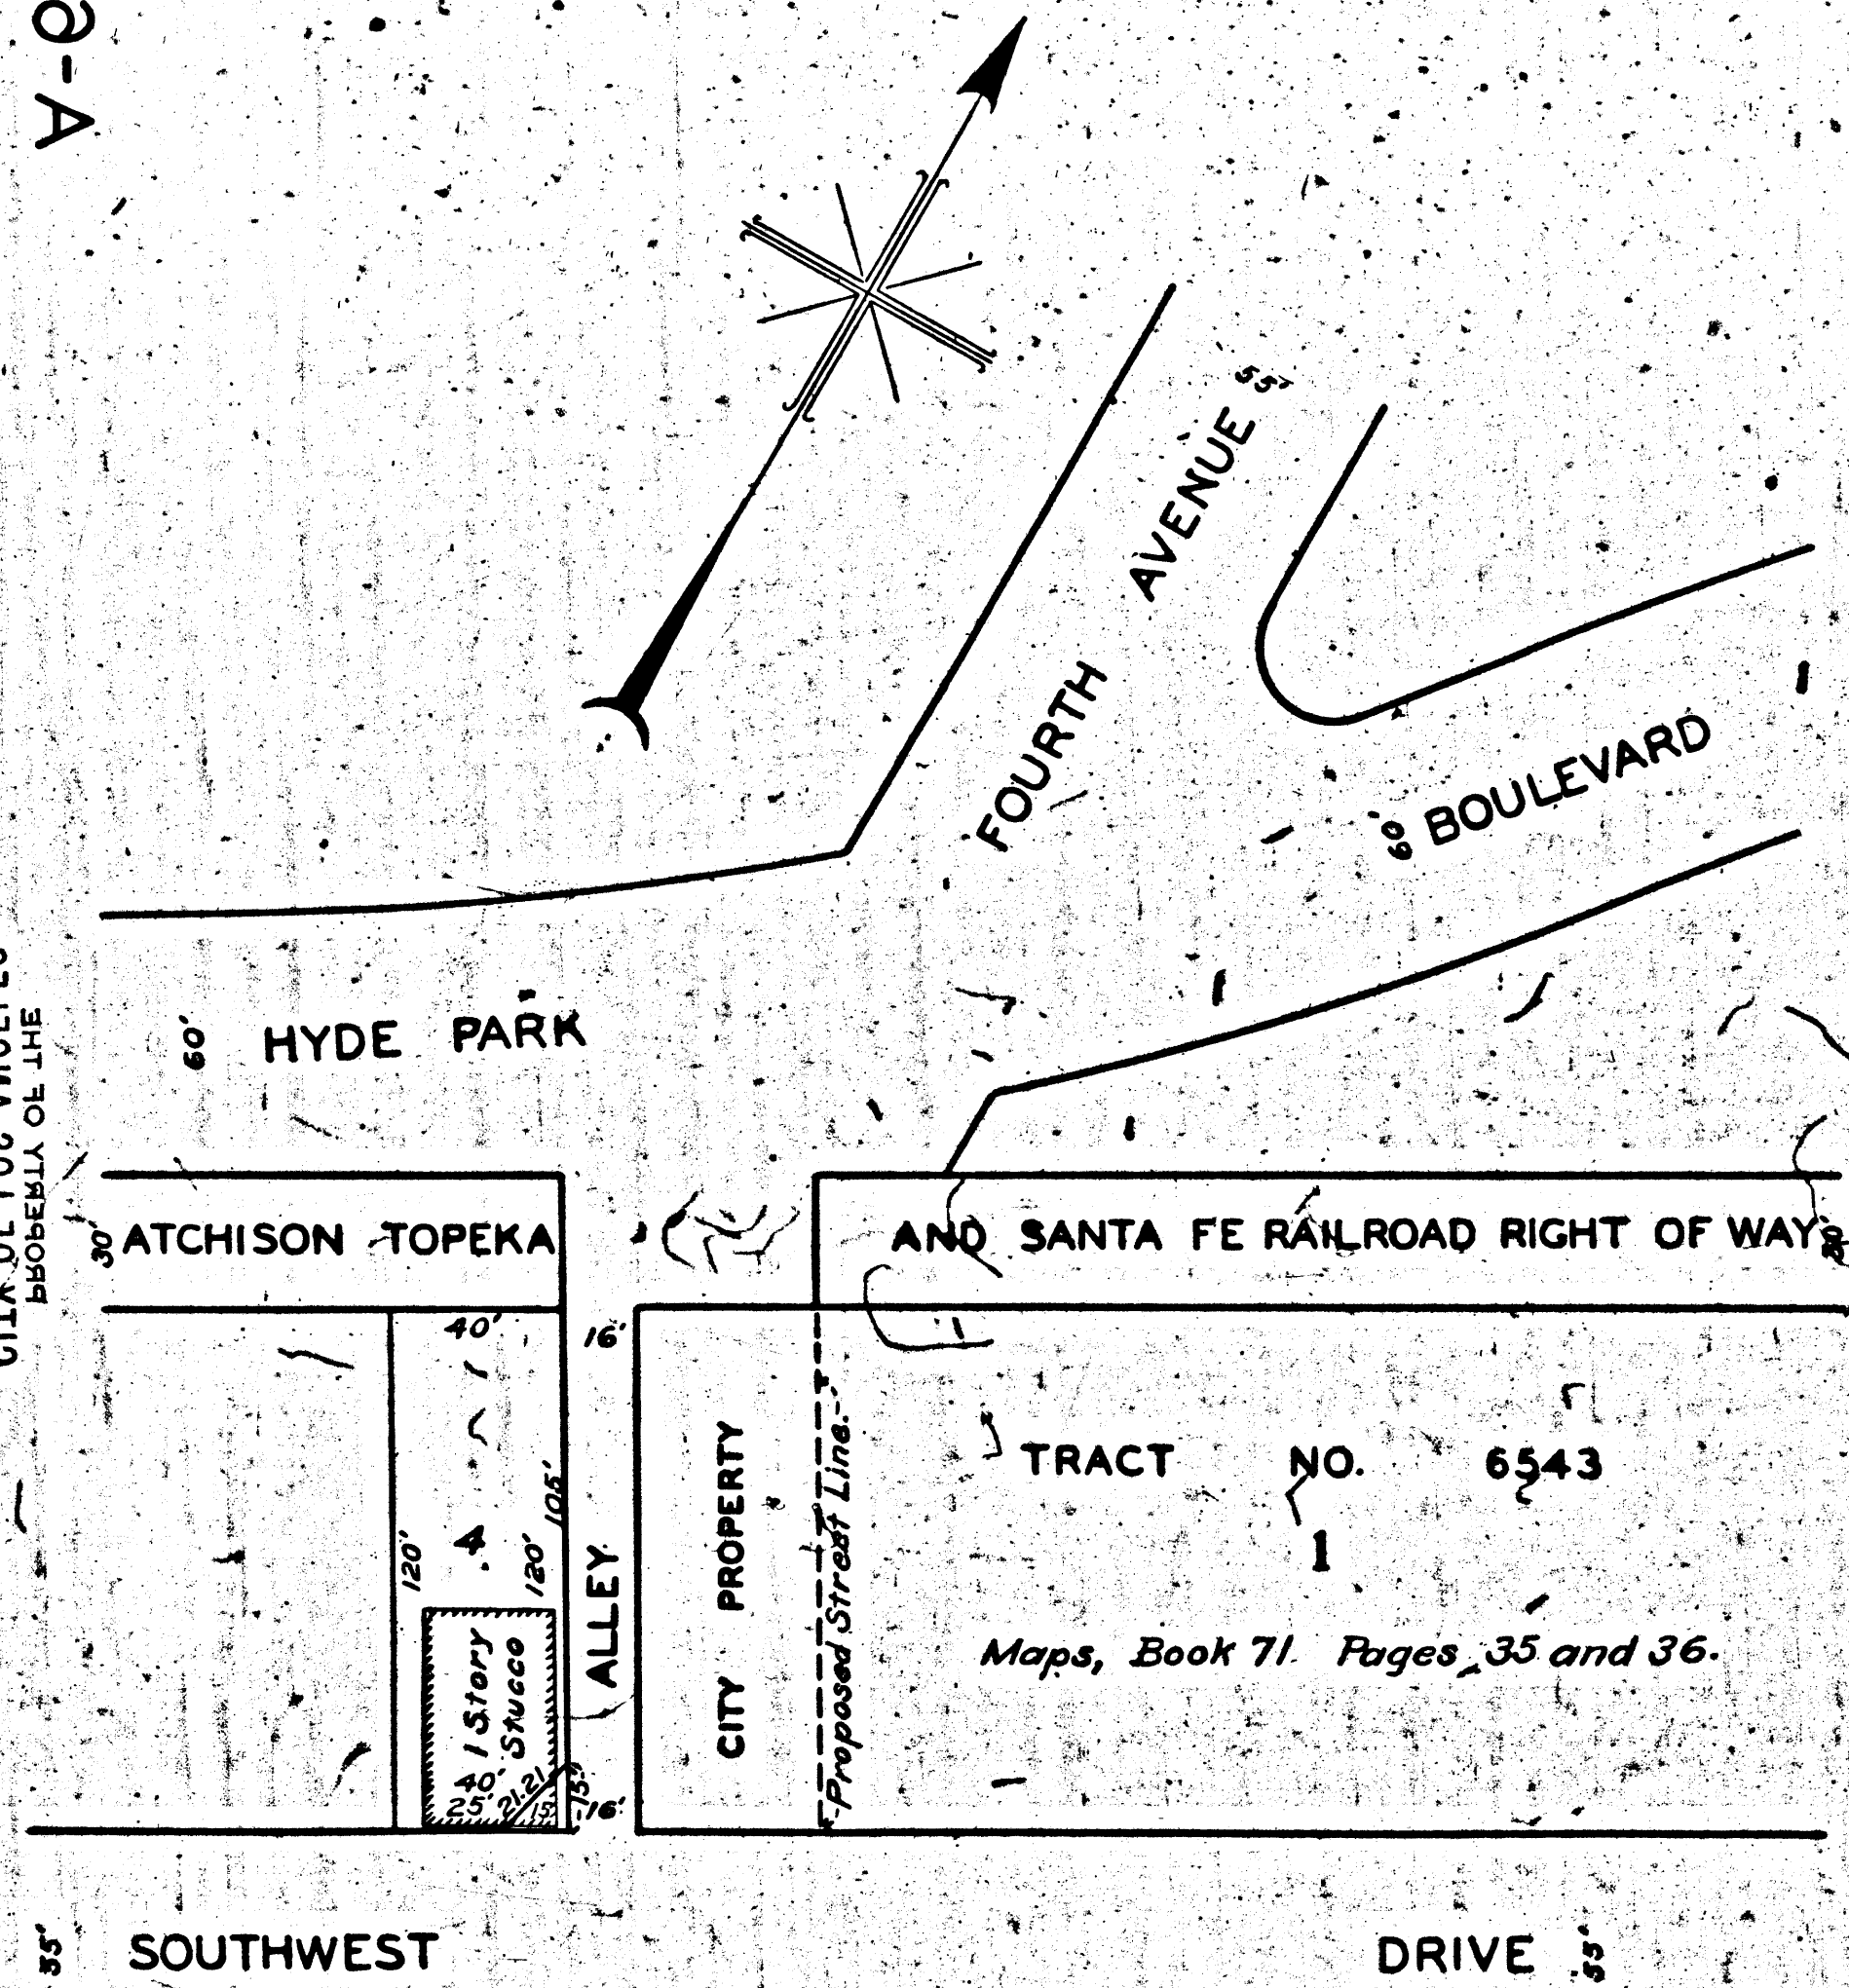


MAP

SHOWING REAL PROPERTY TO BE CONDEMNED
FOR PUBLIC STREET PURPOSES
AT THE NORTHWESTERLY CORNER OF
SOUTHWEST DRIVE
AND THE ALLEY EXTENDING NORTHWESTERLY
FROM SOUTHWEST DRIVE AT FOURTH AVENUE
IN THE

CITY OF LOS ANGELES CALIFORNIA
IN ACCORDANCE WITH ORDINANCE NO. 81387.

LLOYD ALDRICH-CITY ENGINEER

JULY 1939.

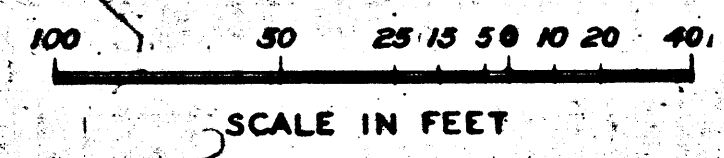


NOTE:-
LAND TO BE CONDEMNED SHOWN COLORED RED.

FOURTH AVENUE

Superior Court Case No. 443487
Suit for Condemnation
Filed Aug 3, 1939
City of Los Angeles, Plaintiff
vs.
Jennie A. Andrews, et al., Def.
Proceedings abandoned Jan 9, 1940.

A-6579

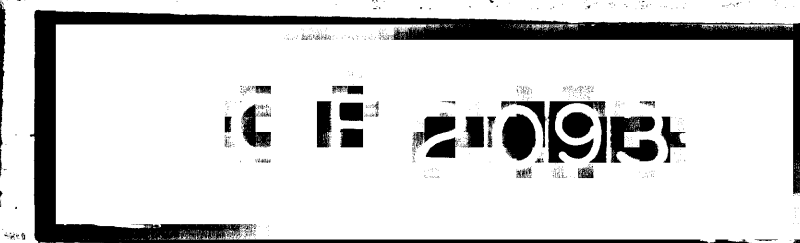

Right of Way No. 4700	Improvement of
Fourth Avenue from Hyde Park Blvd.	
to Southwest Drive. Order No. 72417	
Clerk's File No. 2844-37	Dist. No. 5199-7089
Div. Index 1178-1326	
Sewers & Drains	required 19
Calc. by	Traced Sweet
Submitted July 27	1939 Div. Dist. Engr. M. A. J.
Submitted July 28	1939 Deputy Engr. M. A. J.
Approved July 28	1939 City Engineer

0720-A