


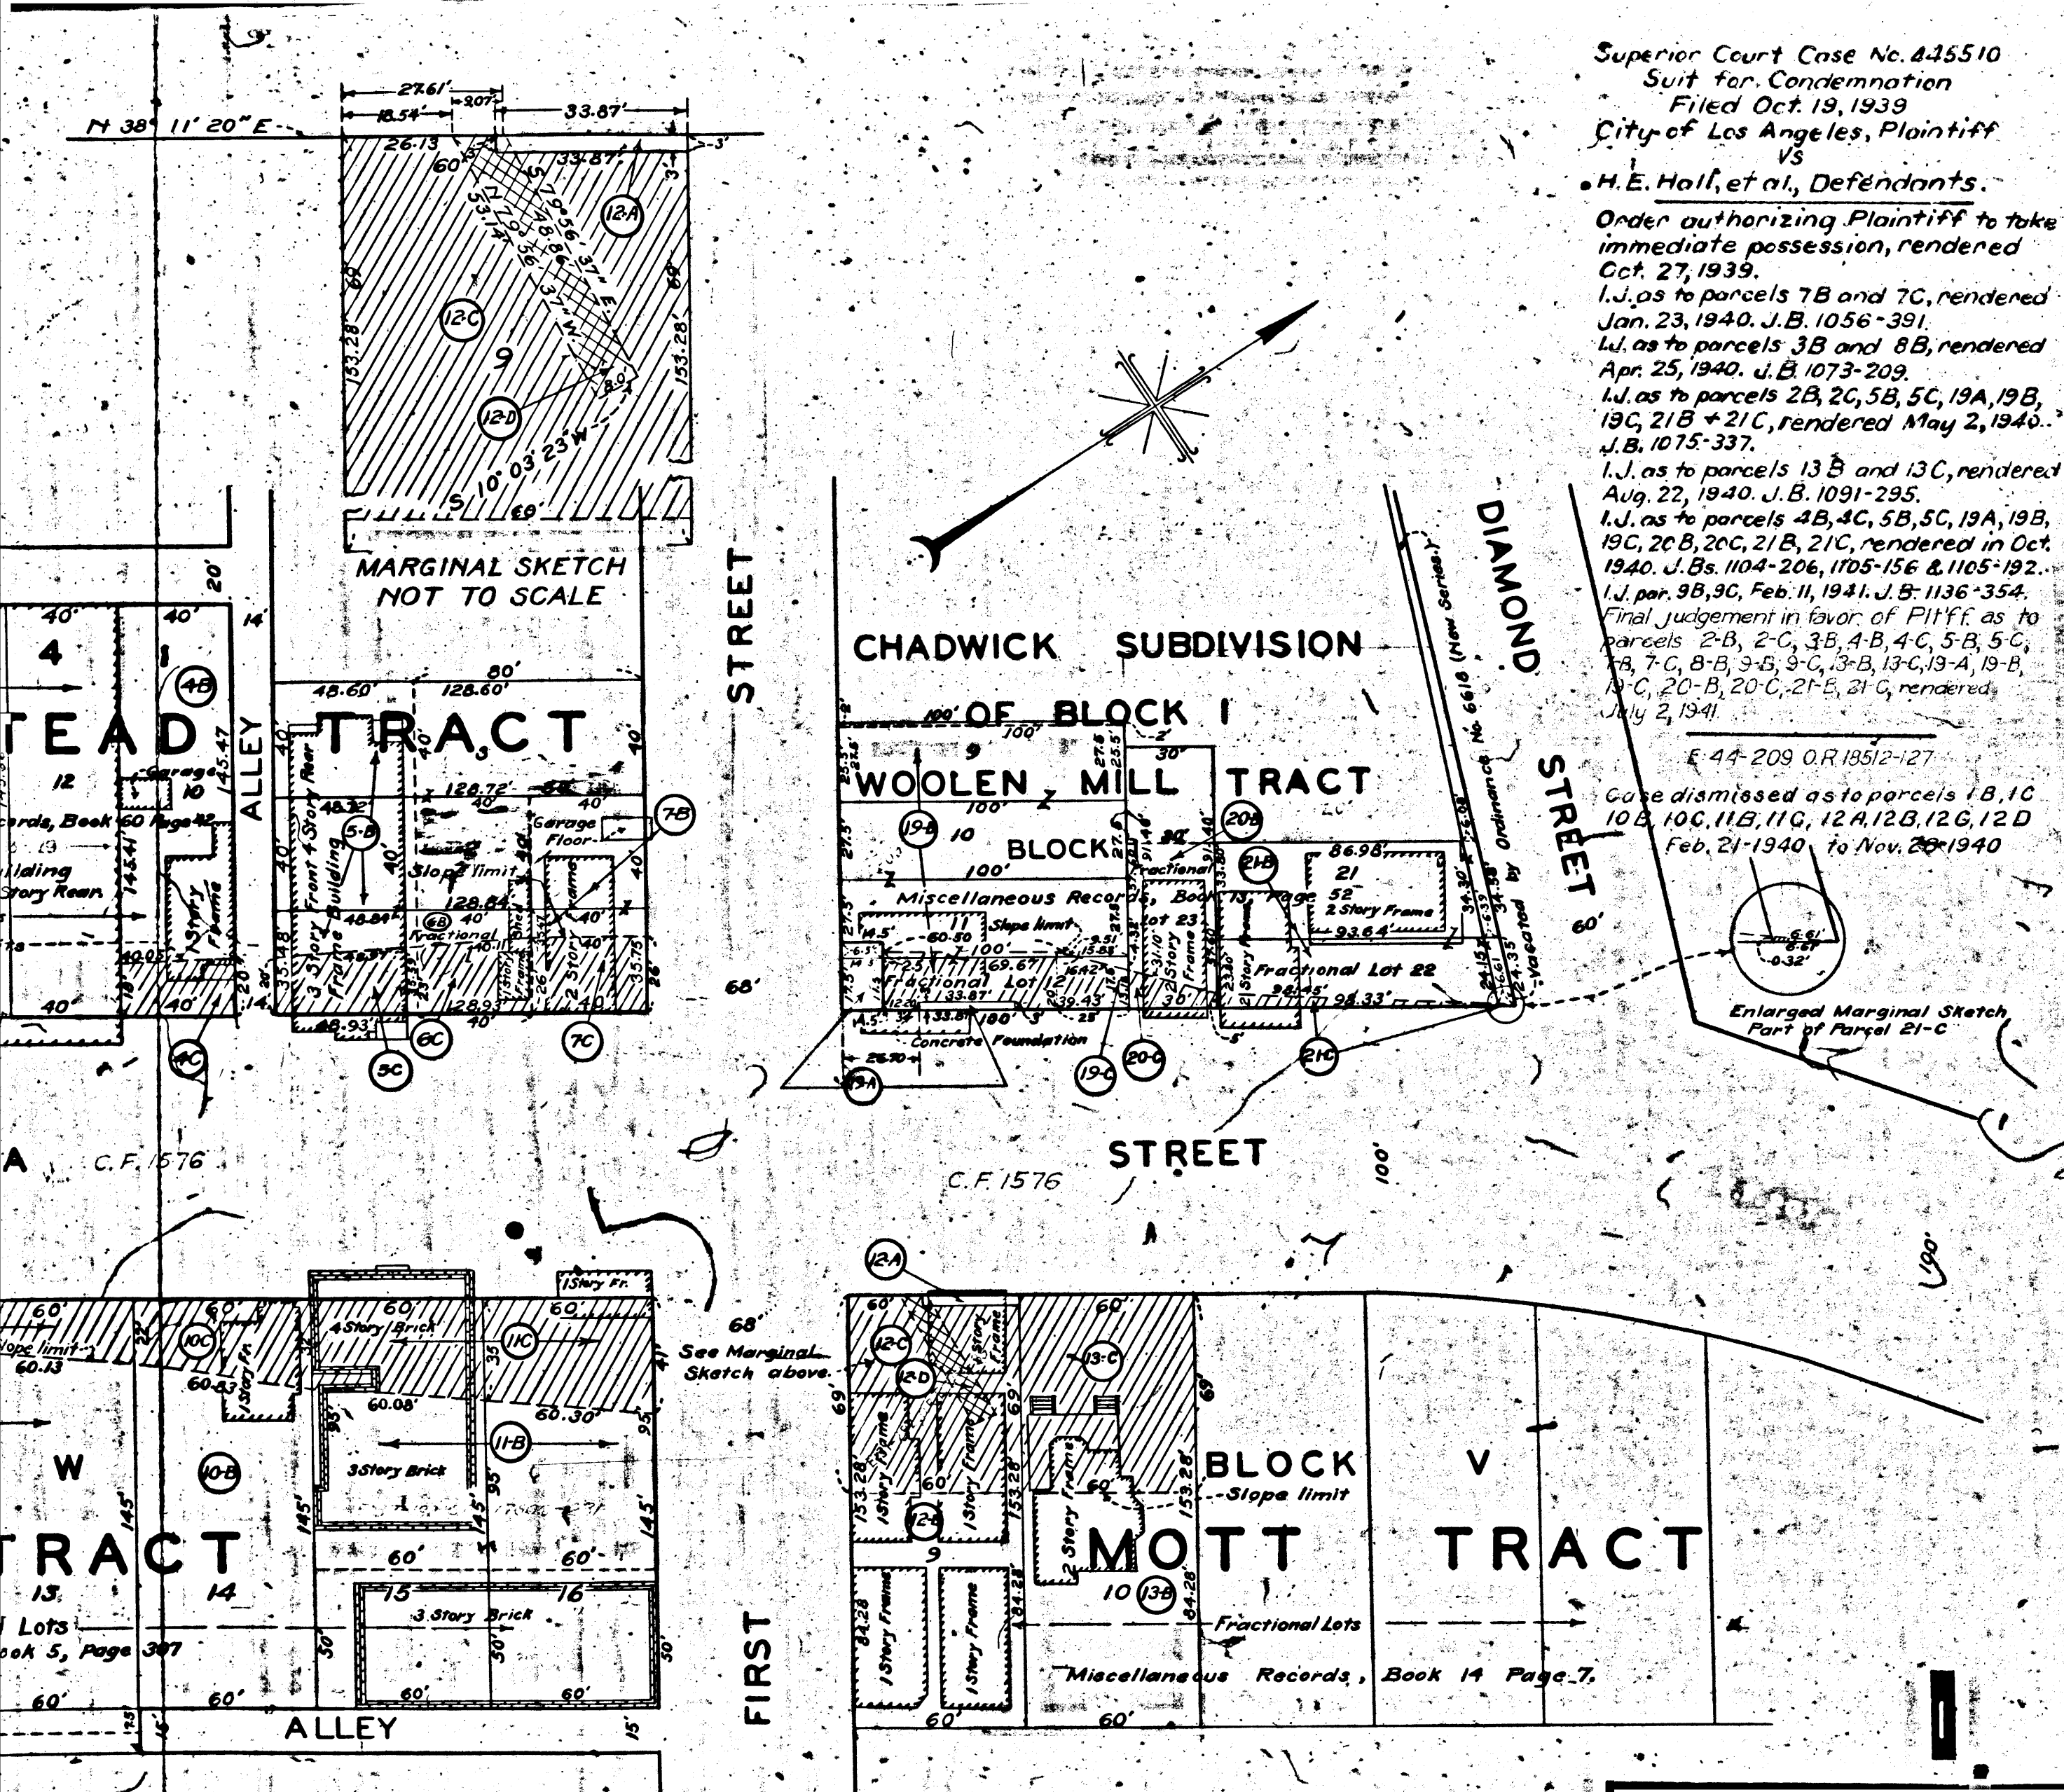

Superior Court Case No. 245510
 Suit for Condemnation
 Filed Oct. 19, 1939
 City of Los Angeles, Plaintiff
 Vs
 H.E. Hall, et al, Defendants.

Order authorizing Plaintiff to take immediate possession, rendered Oct. 27, 1939.

I.J. as to parcels 7B and 7C, rendered Jan. 23, 1940. J.B. 1056-391.

I.J. as to parcels 3B and 8B, rendered Apr. 25, 1940. J.B. 1073-209.

I.J. as to parcels 2B, 2C, 5B, 5C, 19A, 19B, 19C, 21B + 21C, rendered May 2, 1940. J.B. 1075-337.

I.J. as to parcels 13B and 13C, rendered Aug. 22, 1940. J.B. 1091-295.

I.J. as to parcels 4B, 4C, 5B, 5C, 19A, 19B, 19C, 20B, 20C, 21B, 21C, rendered in Oct. 1940. J.Bs. 1104-206, 1105-156 & 1105-192.

I.J. per 9B, 9C, Feb. 11, 1941. J.B. 1136-354.

Final judgement in favor of Pltff. as to parcels 2-B, 2-C, 3-B, 4-B, 4-C, 5-B, 5-C, 7-B, 7-C, 8-B, 9-B, 9-C, 13-B, 13-C, 19-A, 19-B, 19-C, 20-B, 20-C, 21-B, 21-C, rendered July 2, 1941.

E-44-209 O.R. 18512-127

Case dismissed as to parcels 1B, 1C, 10B, 10C, 11B, 11C, 12A, 12B, 12G, 12D Feb. 21-1940 to Nov. 20-1940

MAP

SHOWING REAL PROPERTIES TO BE CONDEMNED FOR PUBLIC STREET PURPOSES

ALSO

SHOWING REAL PROPERTIES TO WHICH IT IS PROPOSED TO ASCERTAIN DAMAGES, IF ANY, WHICH WILL BE CAUSED BY THE PROPOSED IMPROVEMENT

ALSO

SHOWING EASEMENTS AND RIGHTS OF WAY TO BE CONDEMNED FOR THE CONSTRUCTION OF A STORM DRAIN AND FOR THE EXTENSION OF SLOPES OF FILLS AND/OR CUTS.

ALL FOR PUBLIC STREET PURPOSES

IN CONNECTION WITH THE PROPOSED

FIGUEROA STREET IMPROVEMENT PROJECT

BETWEEN

DIAMOND STREET AND SECOND STREET

IN THE CITY OF LOS ANGELES, CALIFORNIA.

IN ACCORDANCE WITH ORDINANCE NO. 1619

LLOYD ALDRICH - CITY ENGINEER SEPTEMBER 1939.

NOTES:

LAND TO BE CONDEMNED FOR PUBLIC STREET PURPOSES SHOWN COLORED RED.

REAL PROPERTIES TO WHICH IT IS PROPOSED TO ASCERTAIN DAMAGES IF ANY SHOWN OUTLINED IN YELLOW.

EASEMENTS AND RIGHTS OF WAY TO BE CONDEMNED FOR THE CONSTRUCTION OF STORM DRAINS SHOWN THUS

EASEMENTS AND RIGHTS OF WAY TO BE CONDEMNED FOR THE EXTENSION OF SLOPES OF FILLS AND/OR CUTS SHOWN THUS

DOTTED LINES AND DIMENSIONS SHOW PROPERTY HOLDINGS IN THOSE CASES WHERE THEY DIFFER FROM RECORDED SUBDIVISIONS.

FIGURES AND LETTERS IN CIRCLES INDICATE PARCELS AS SET FORTH IN PARAGRAPH XVI OF THE COMPLAINT.

Right of Way No. 4527	Improvement of
<u>Figueria Street between Diamond Street and Second Street.</u>	Order No. 45263
Clerk's File 355-35	Dist. Map 3518-5524 Div. Index 75
Sewers/Storm Drains required	19 By
Calc. Traced Sweet	Drawn Ckd. Ewing
Submitted Sept. 19 1937	Div. Dist. Engr. E.W. Goff
Submitted Sept. 19 1939	Deputy Engr. [Signature]
Approved Sept. 19 1939	City Engineer [Signature]

L.P.W.A. PROJECT NO 1644-F UNIT NO 43.

A-6603

17 2:04


COBB-A

COBB-A

RETURN TO CITY ENGINEER'S OFFICE
CITY OF LOS ANGELES
231 N. MAIN ST. 10TH FLOOR


STREET

SECOND

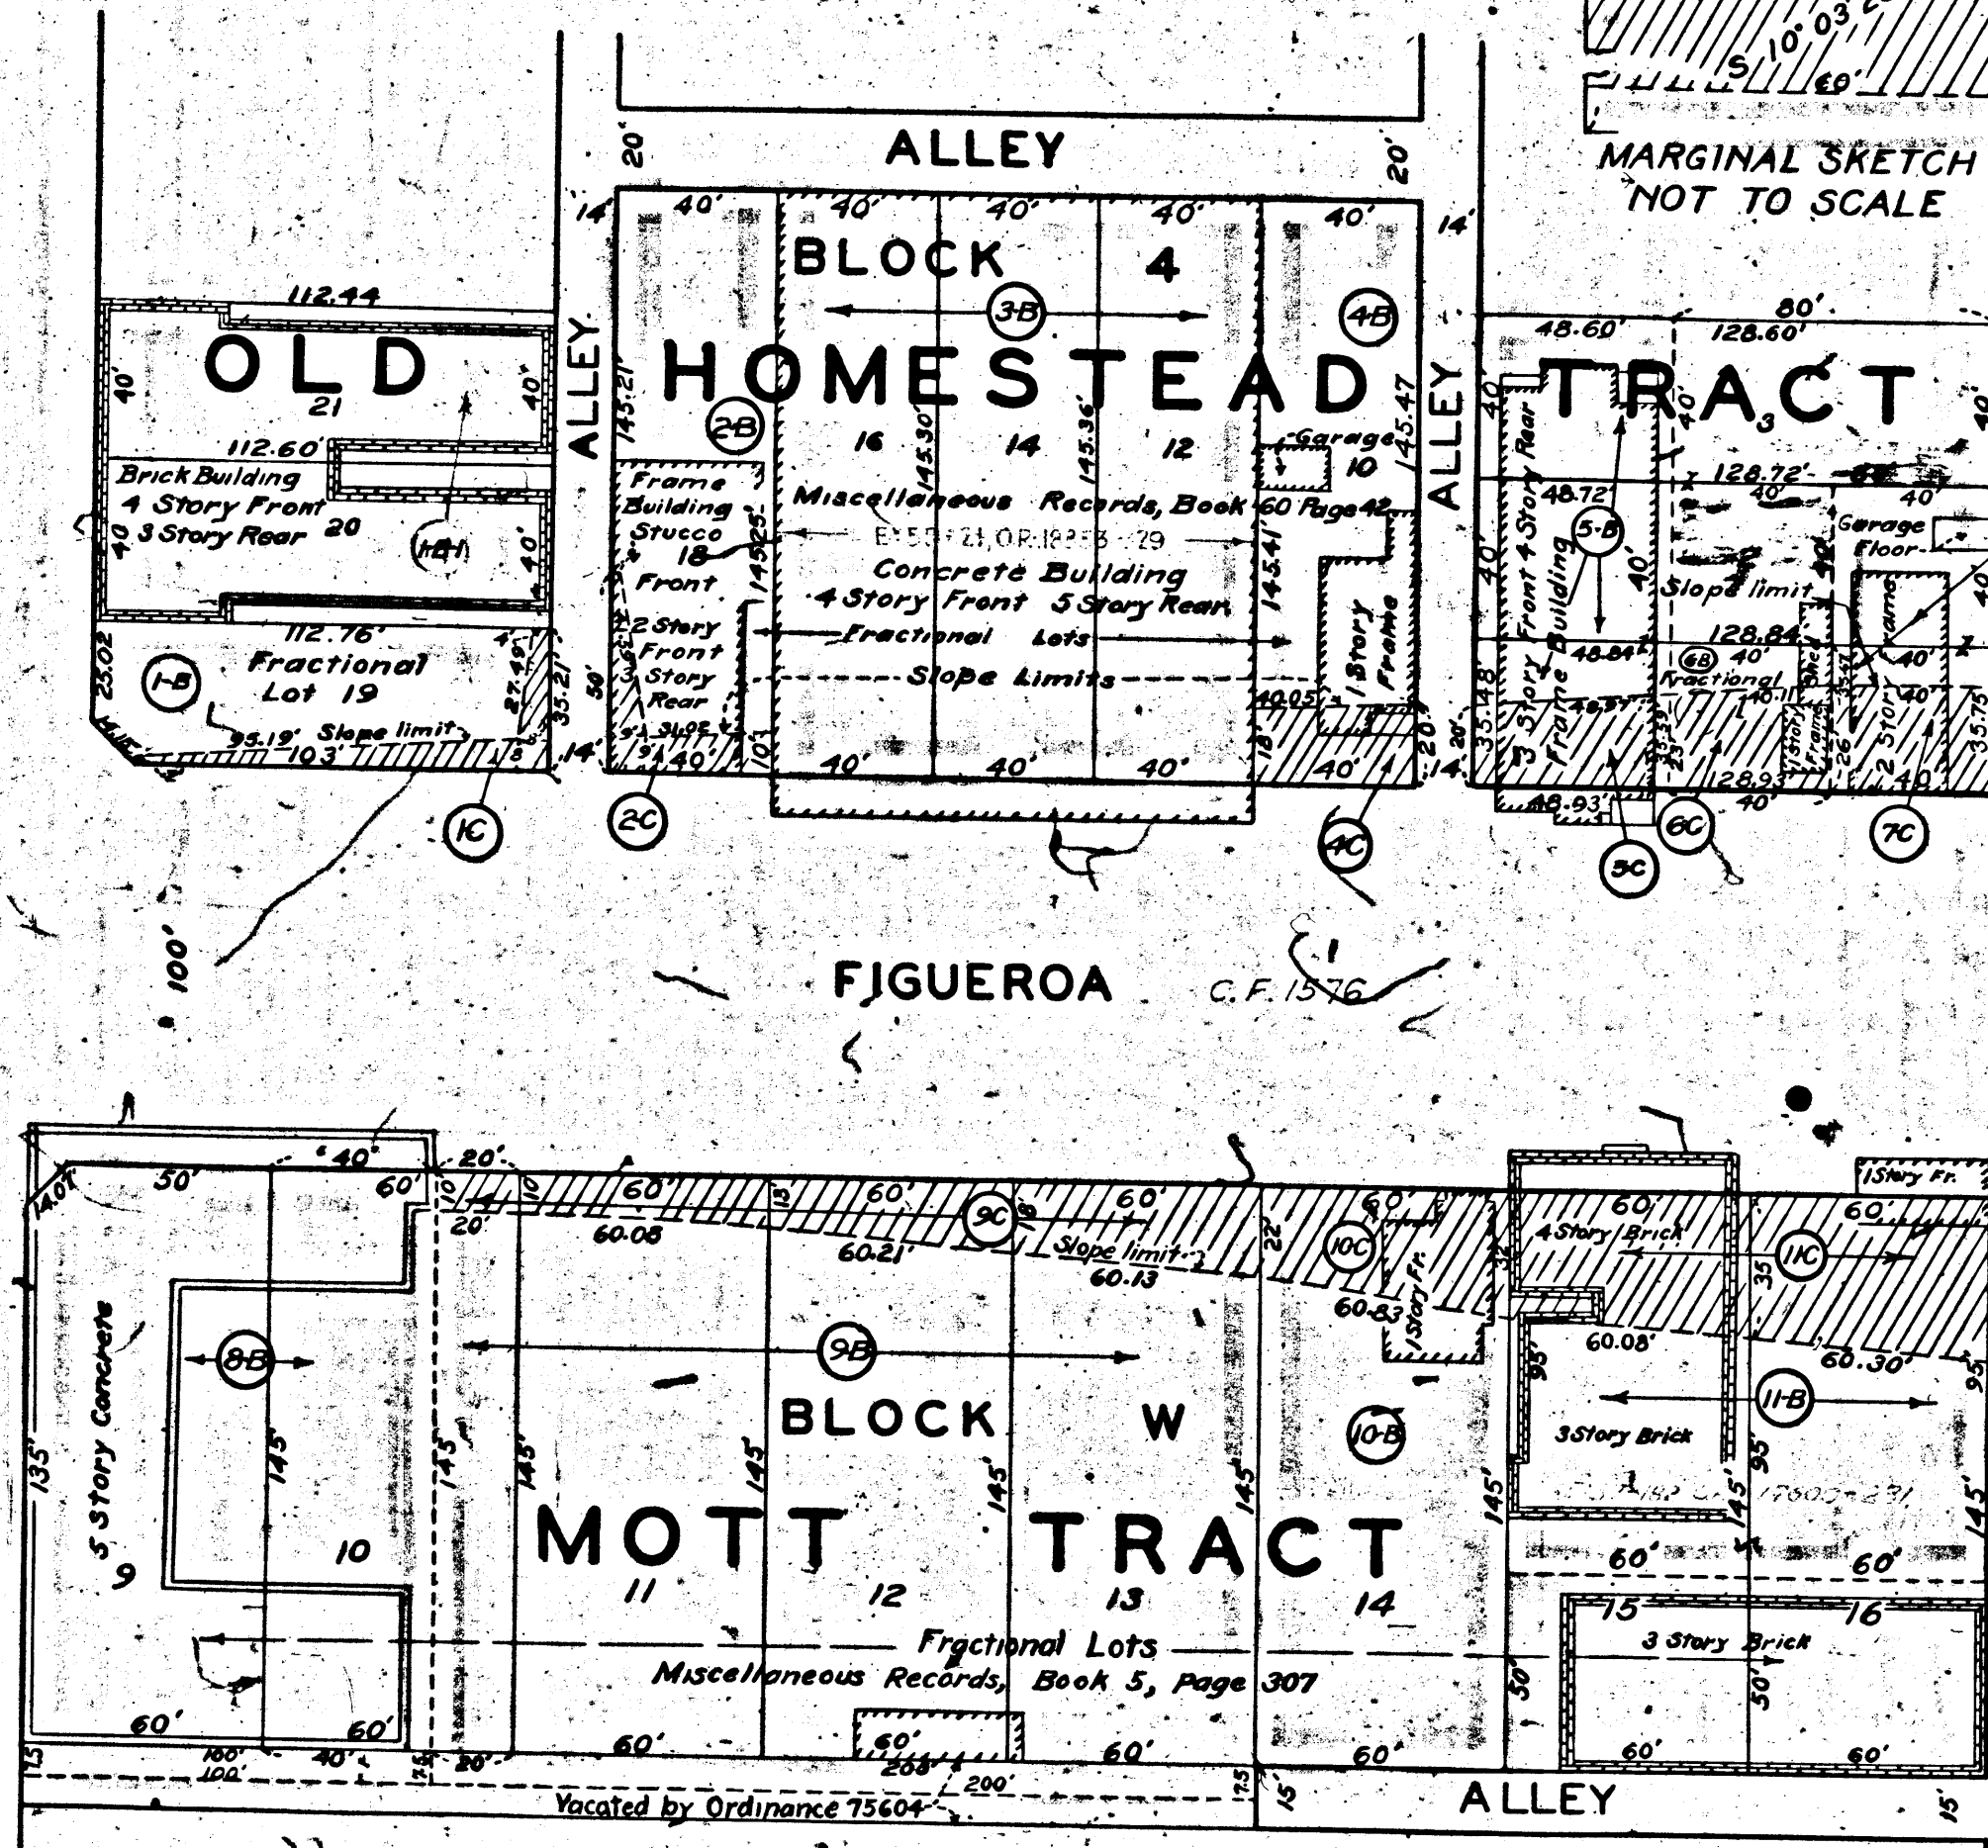

STREET

FIRST

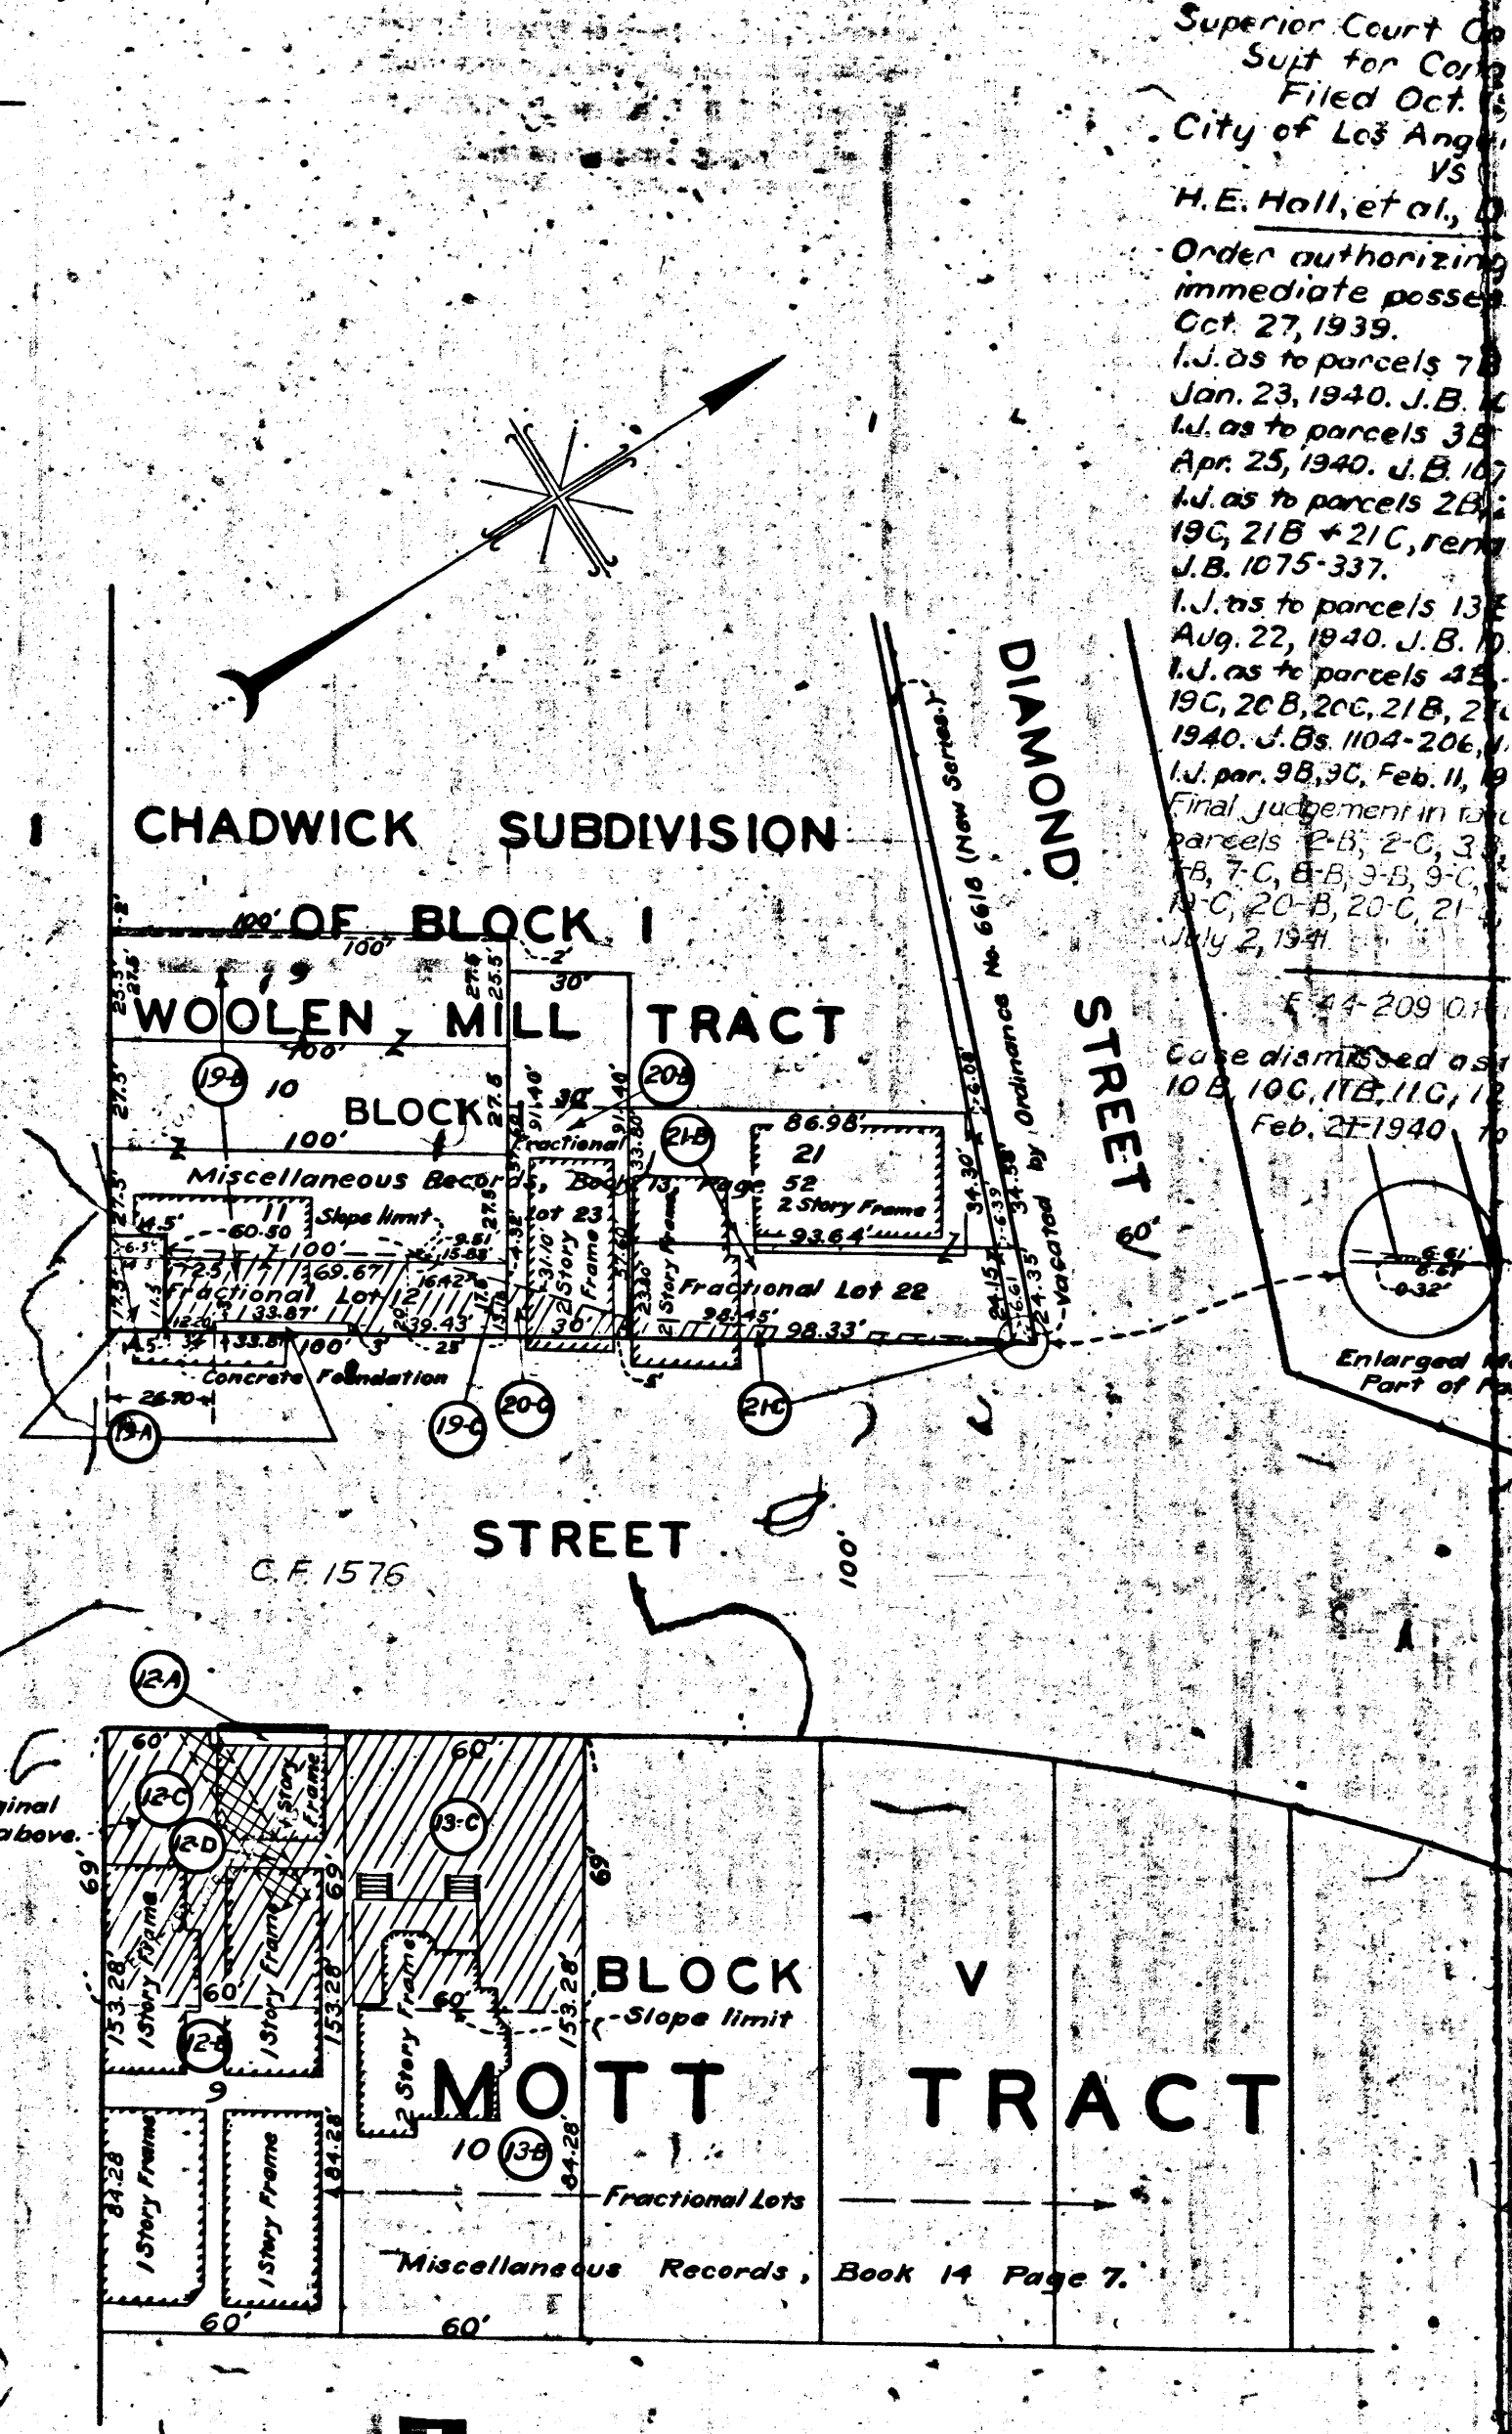

Superior Court of
Suit for Comp
Filed Oct. 18
City of Los Angeles
vs
H.E. Hall, et al., D
Order authorizing
immediate possession
Oct. 27, 1939.
I.J. as to parcels 7B
Jan. 23, 1940. J.B. 1C
I.J. as to parcels 3B
Apr. 25, 1940. J.B. 10
I.J. as to parcels 2B;
19C, 21B + 21C, rem
J.B. 1075-337.
I.J. as to parcels 13E
Aug. 22, 1940. J.B. 10
I.J. as to parcels 4B;
19C, 20B, 20C, 21B, 21C
1940. J.Bs. 1104-206.
I.J. par. 9B, 9C, Feb. 11, 19
Final judgement in re
parcels 2-B; 2-C, 3-B;
7-B, 7-C, 8-B, 9-B, 9-C;
10-C, 20-B, 20-C, 21-B;
July 2, 1941.
E-44-209 (O.H.)
Case dismissed as to
10B, 10C, 11B, 11C, 12B
Feb. 21, 1940. to



2

1 1 2 102