



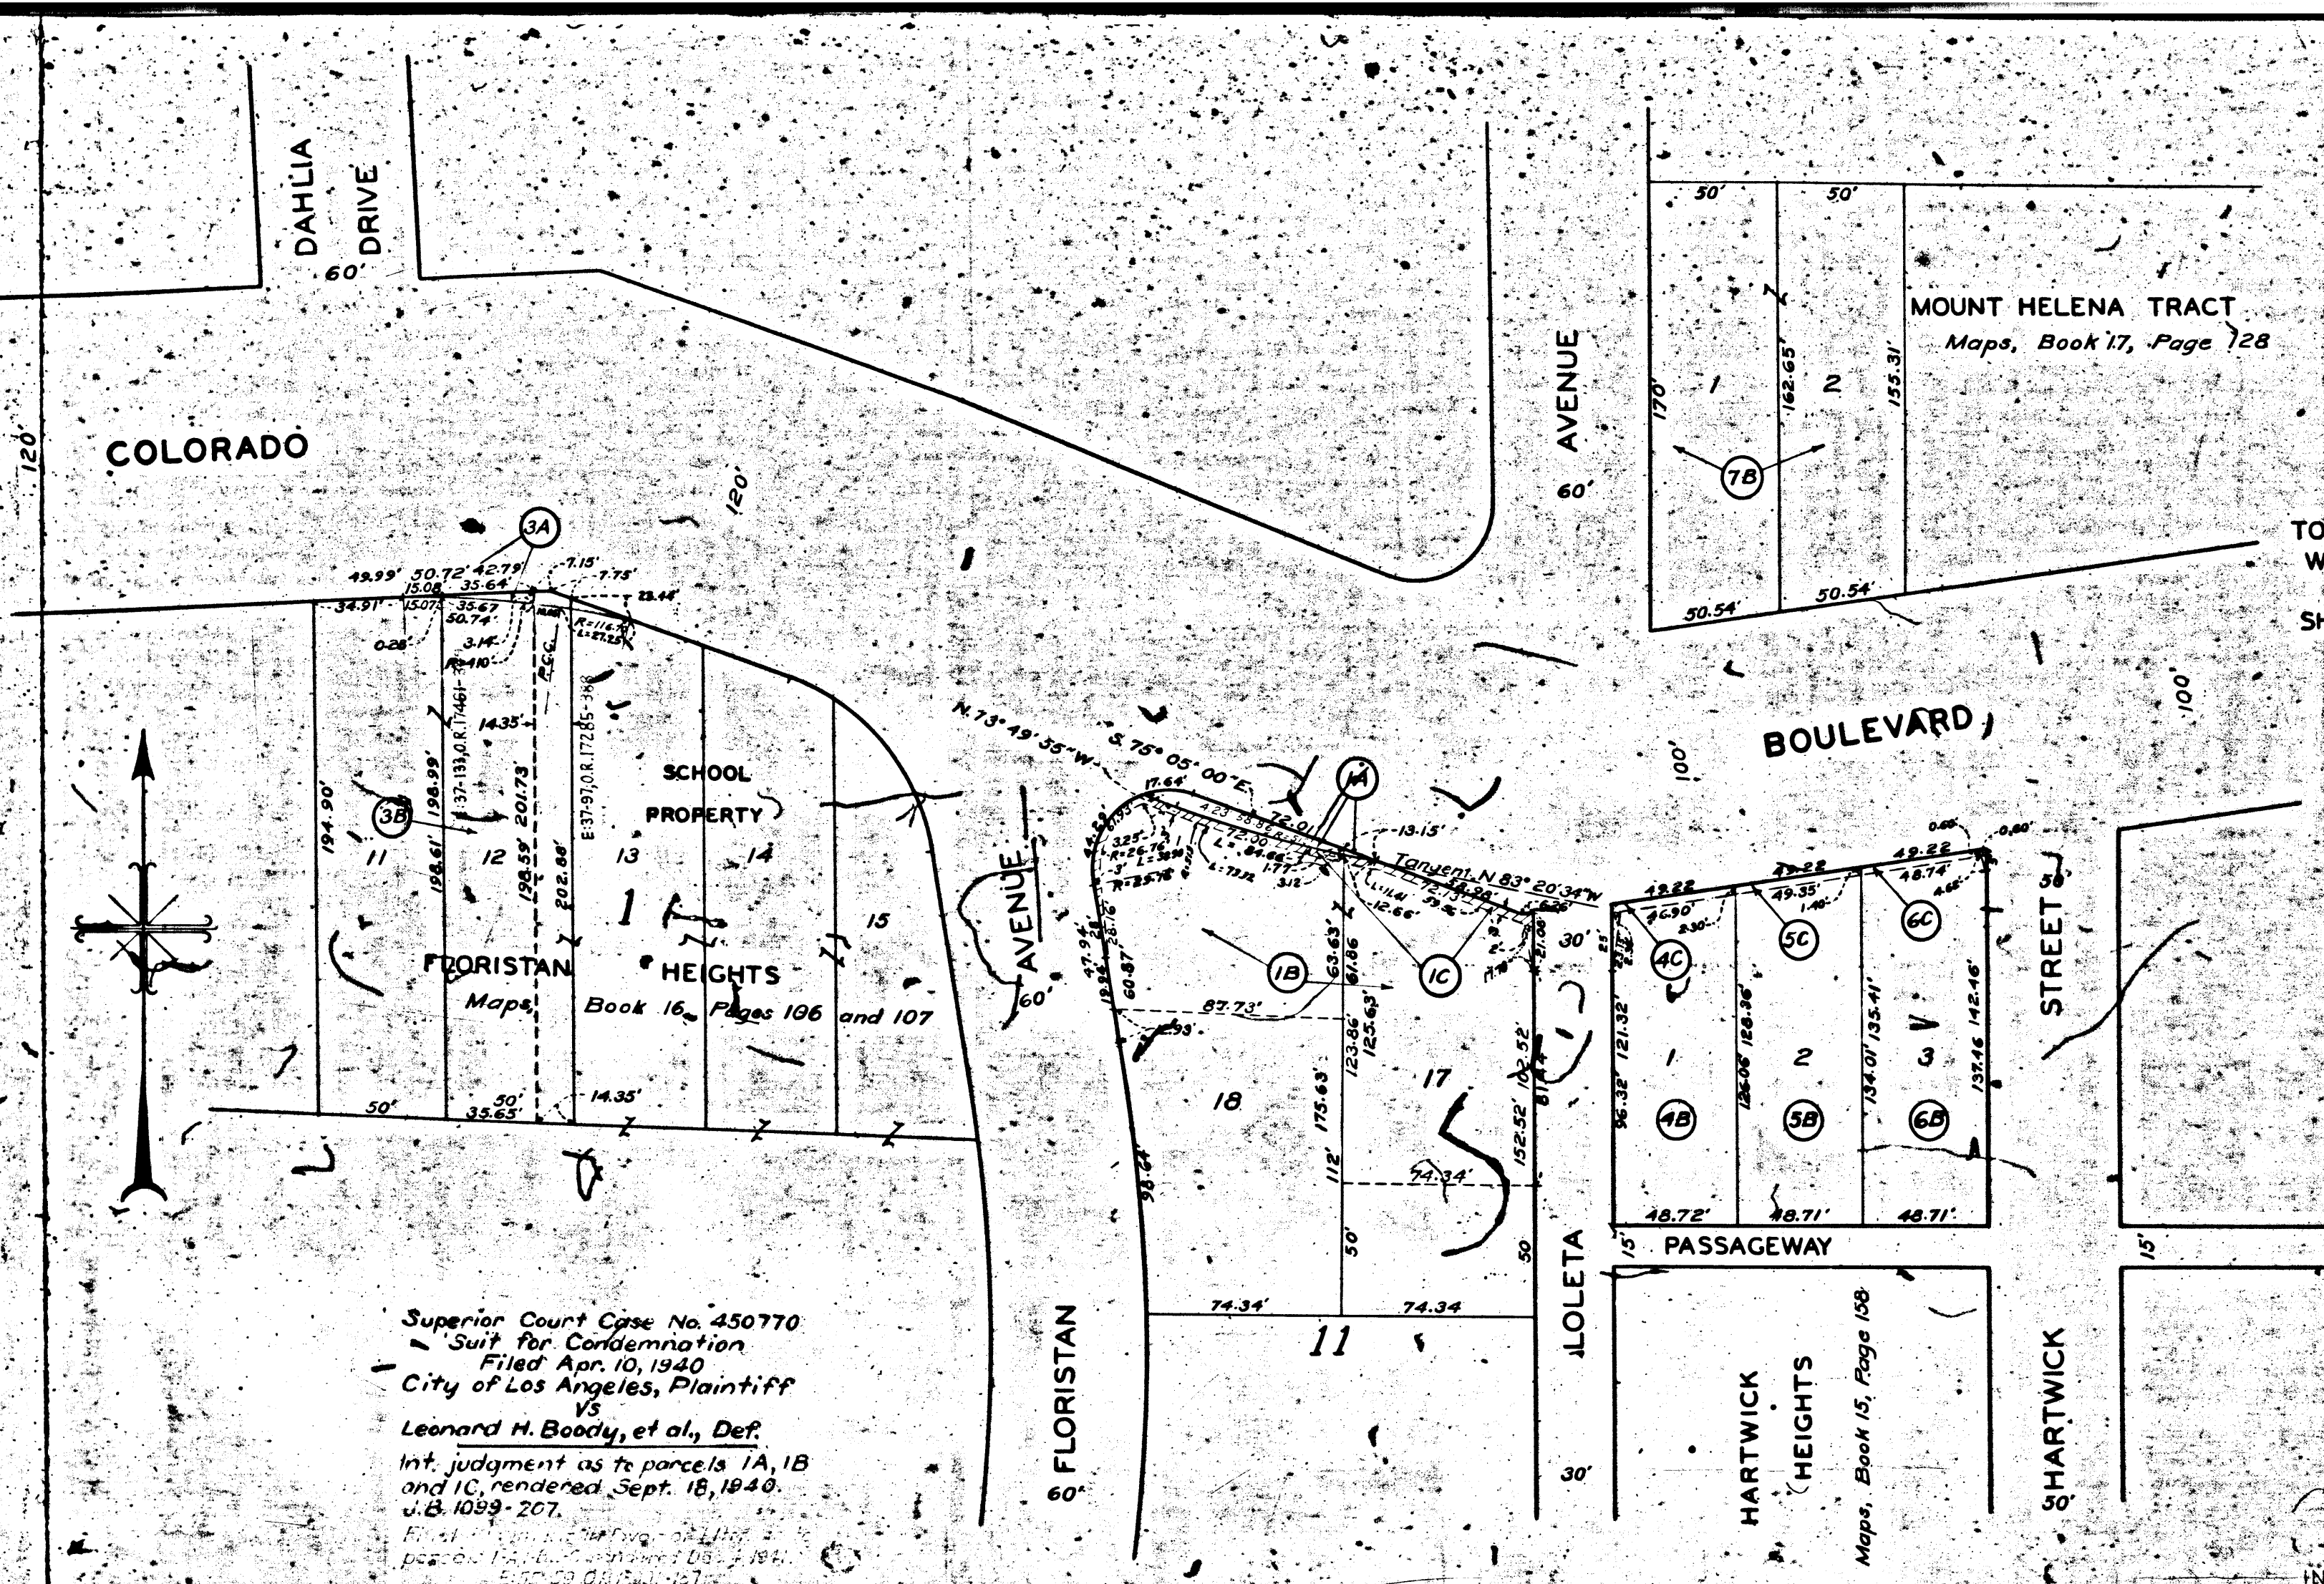

Superior Court Case No. 450770
Suit for Condemnation
Filed Apr. 10, 1940
City of Los Angeles, Plaintiff
vs
Leonard M. Boody, et al., Def.
Int. judgment as to parcels 1A, 1B
and 1C, rendered Sept. 18, 1940.
J.B. 1099-207.
Filed for record in the County of Los Angeles
on the 10th day of October, 1940.
J.B. 1099-207.

MOUNT HELENA TRACT
Maps, Book 17, Page 128

MAP
SHOWING REAL PROPERTIES TO BE CONDEMNED
FOR PUBLIC STREET PURPOSES
ALSO
SHOWING REAL PROPERTIES
TO WHICH IT IS PROPOSED TO ASCERTAIN DAMAGES IF ANY
WHICH WILL BE CAUSED BY THE PROPOSED IMPROVEMENT
ALSO
SHOWING EASEMENTS AND RIGHTS OF WAY TO BE CONDEMNED
FOR THE EXTENSION OF SLOPES OF FILLS
ALL FOR PUBLIC STREET PURPOSES
IN CONNECTION WITH THE PROPOSED IMPROVEMENT OF
COLORADO BOULEVARD
BETWEEN
HARTWICK STREET AND THE SOUTHERLY
PROLONGATION OF THE WESTERLY LINE OF DAHLIA DRIVE
IN THE CITY OF LOS ANGELES CALIFORNIA
IN ACCORDANCE WITH ORDINANCE NO. 81992.
LLOYD ALDRICH - CITY ENGINEER NOVEMBER 1939

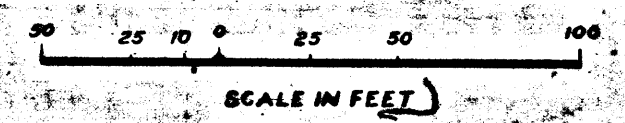

- Notes:
1. Land to be condemned for public street purposes shown colored red.
 2. Real properties to which it is proposed to ascertain damages, if any, shown outlined in yellow.
 3. Easements and rights of way to be condemned for the extension of slopes shown thus:
 4. Dotted lines and dimensions show property holdings in those cases where they differ from recorded subdivisions.
 5. Figures and letters in circles indicate parcels as set forth paragraph XII of the complaint.

INDEX 41

Right of Way No. 4980	Improvement of
Colorado Boulevard from El Modena	
Avenue to Townsend Avenue. Order No. WO-38665	
Clerk's File	Est. Map 162-B-225 Div. Index 1335
Sewers/Storm Drains	required 19 By
Calc. <i>Boody</i>	Traced <i>Boody</i>
Submitted <i>Jan. 23 1940</i>	Div. Dist. Engr. <i>W. H. Boody</i>
Submitted <i>Jan. 24 1940</i>	Deputy Engr. <i>W. H. Boody</i>
Approved <i>Jan. 25 1940</i>	City Engineer <i>Lloyd Aldrich</i>

A-6626

